


FINAL	DATE
SURVEY	NO.
TEMP	NO.
NO.	NO.

ORIGINAL	DATE
SURVEY	NO.
TEMP	NO.
NO.	NO.

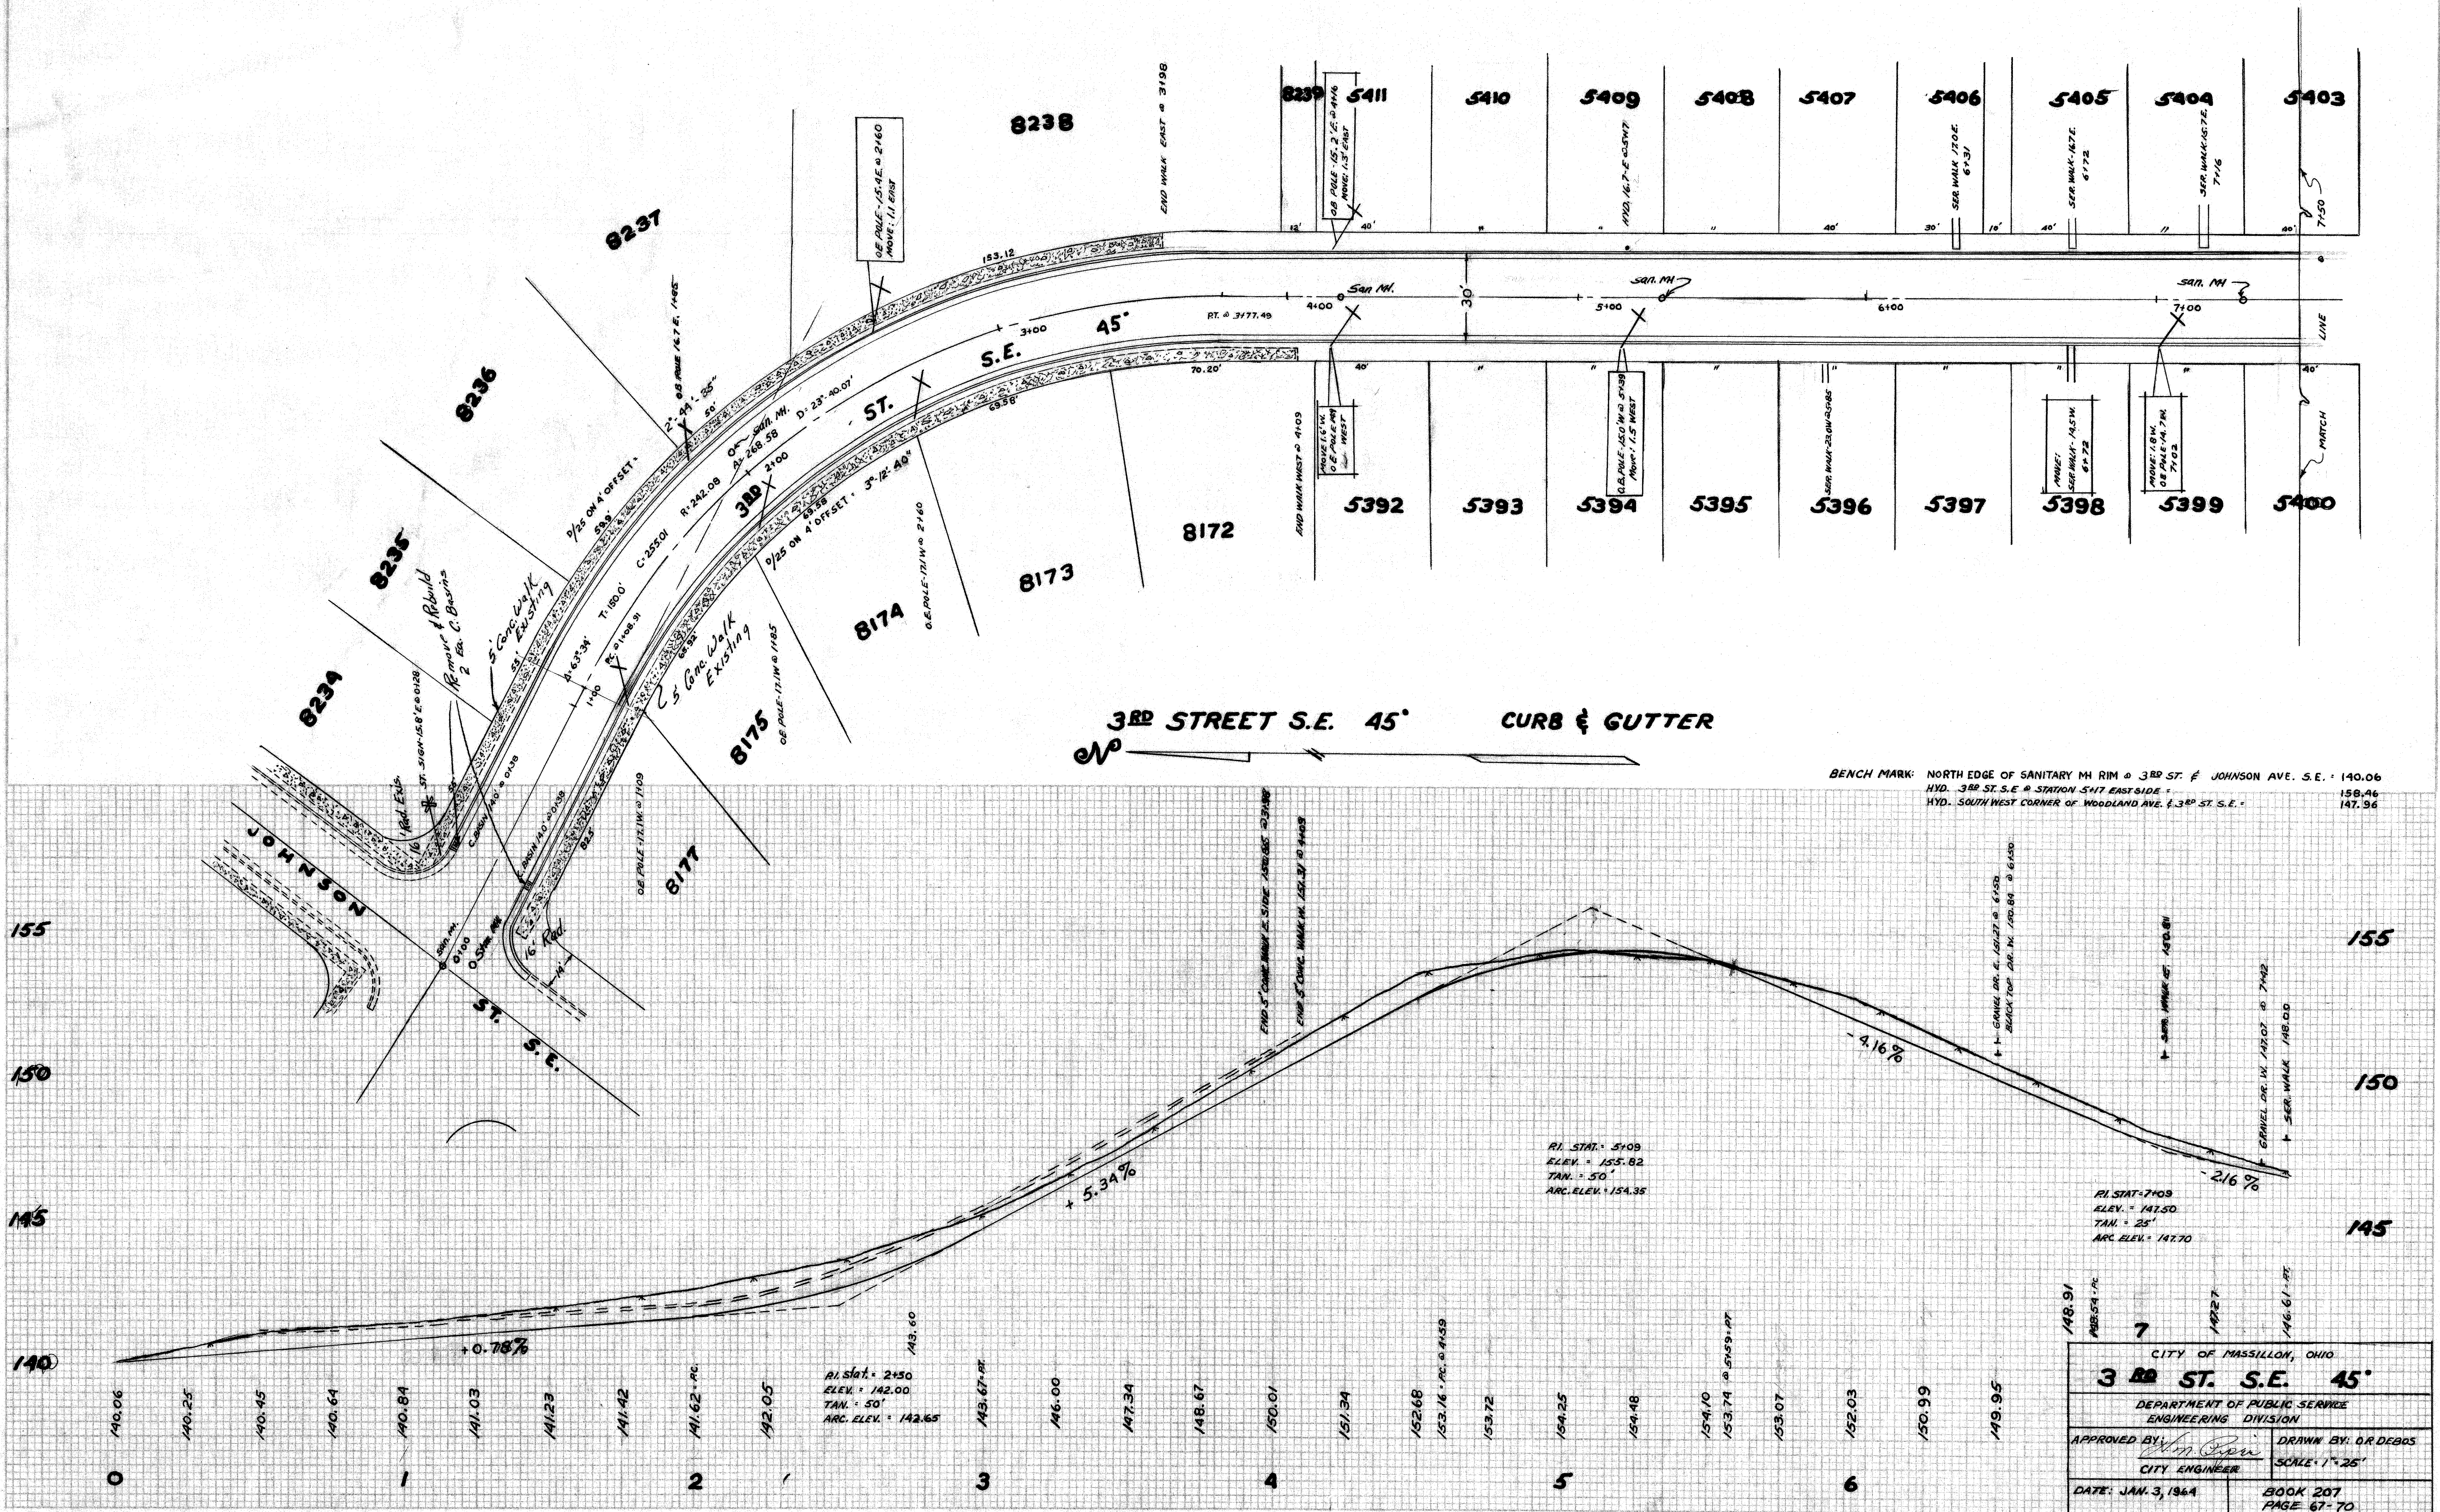



BENCH MARK: NORTH EDGE OF SANITARY MH RIM @ 3RD ST. & JOHNSON AVE. S.E. = 140.06
 HYD. 3RD ST. S.E. @ STATION 5+17 EAST SIDE = 158.46
 HYD. SOUTH WEST CORNER OF WOODLAND AVE. @ 3RD ST. S.E. = 147.96

CITY OF MASSILLON, OHIO	
3 RD ST. S.E. 45°	
DEPARTMENT OF PUBLIC SERVICE ENGINEERING DIVISION	
APPROVED BY: <i>[Signature]</i> CITY ENGINEER	DRAWN BY: DR DEBBS SCALE: 1" = 25'
DATE: JAN. 3, 1964	BOOK 207 PAGE 67-70

FILE NO. P-267 ACC NO. 2316

FINAL SURVEY
 SURVEY
 PLATTED
 NOTE BOOK
 NO. 100
 DATE
 BY
 CHECKED
 DATE


ORIGINAL SURVEY
 SURVEY
 PLATTED
 NOTE BOOK
 NO. 100
 DATE
 BY
 CHECKED
 DATE

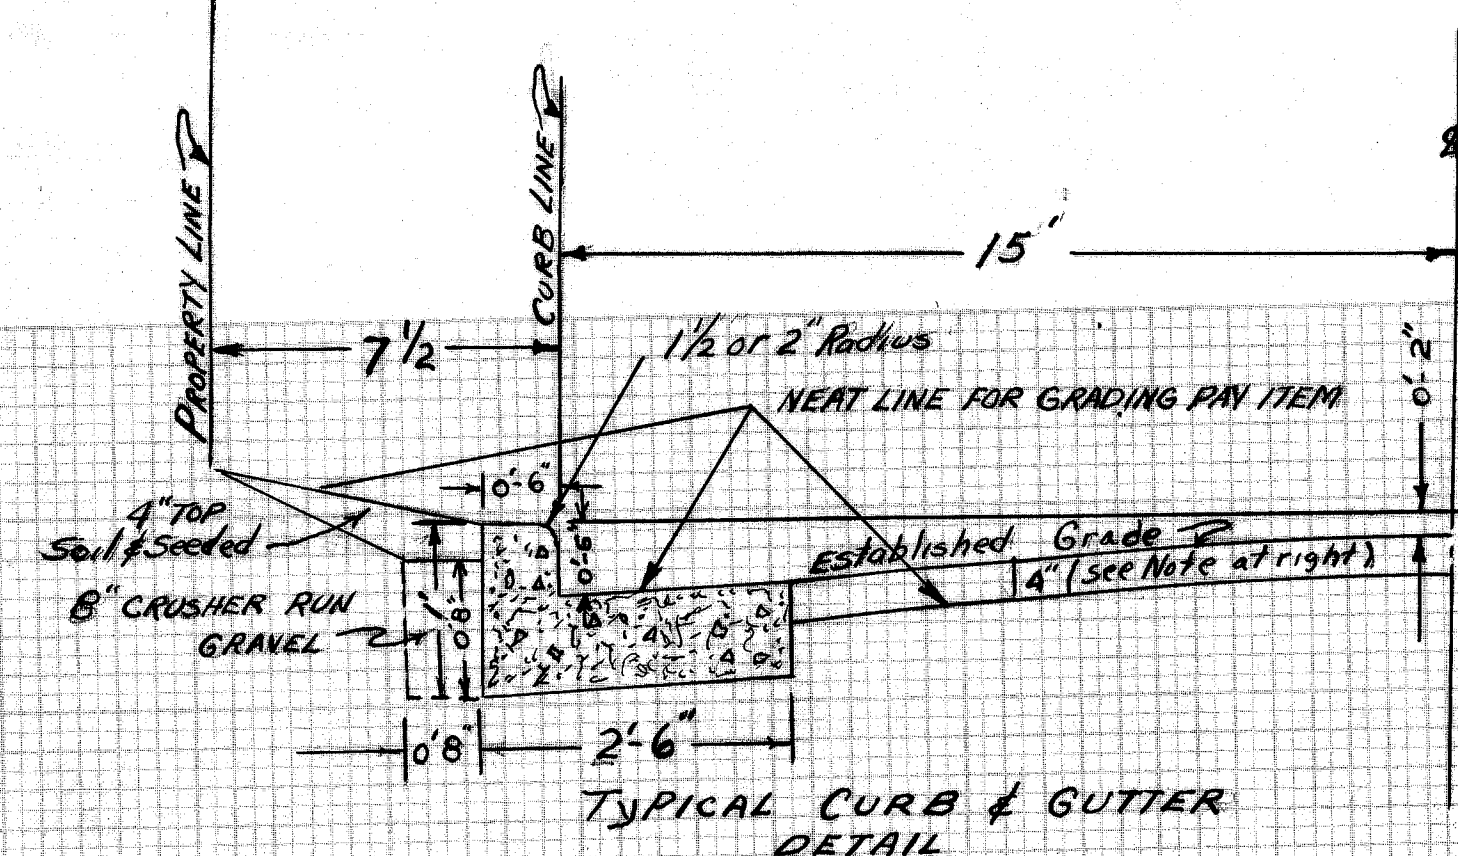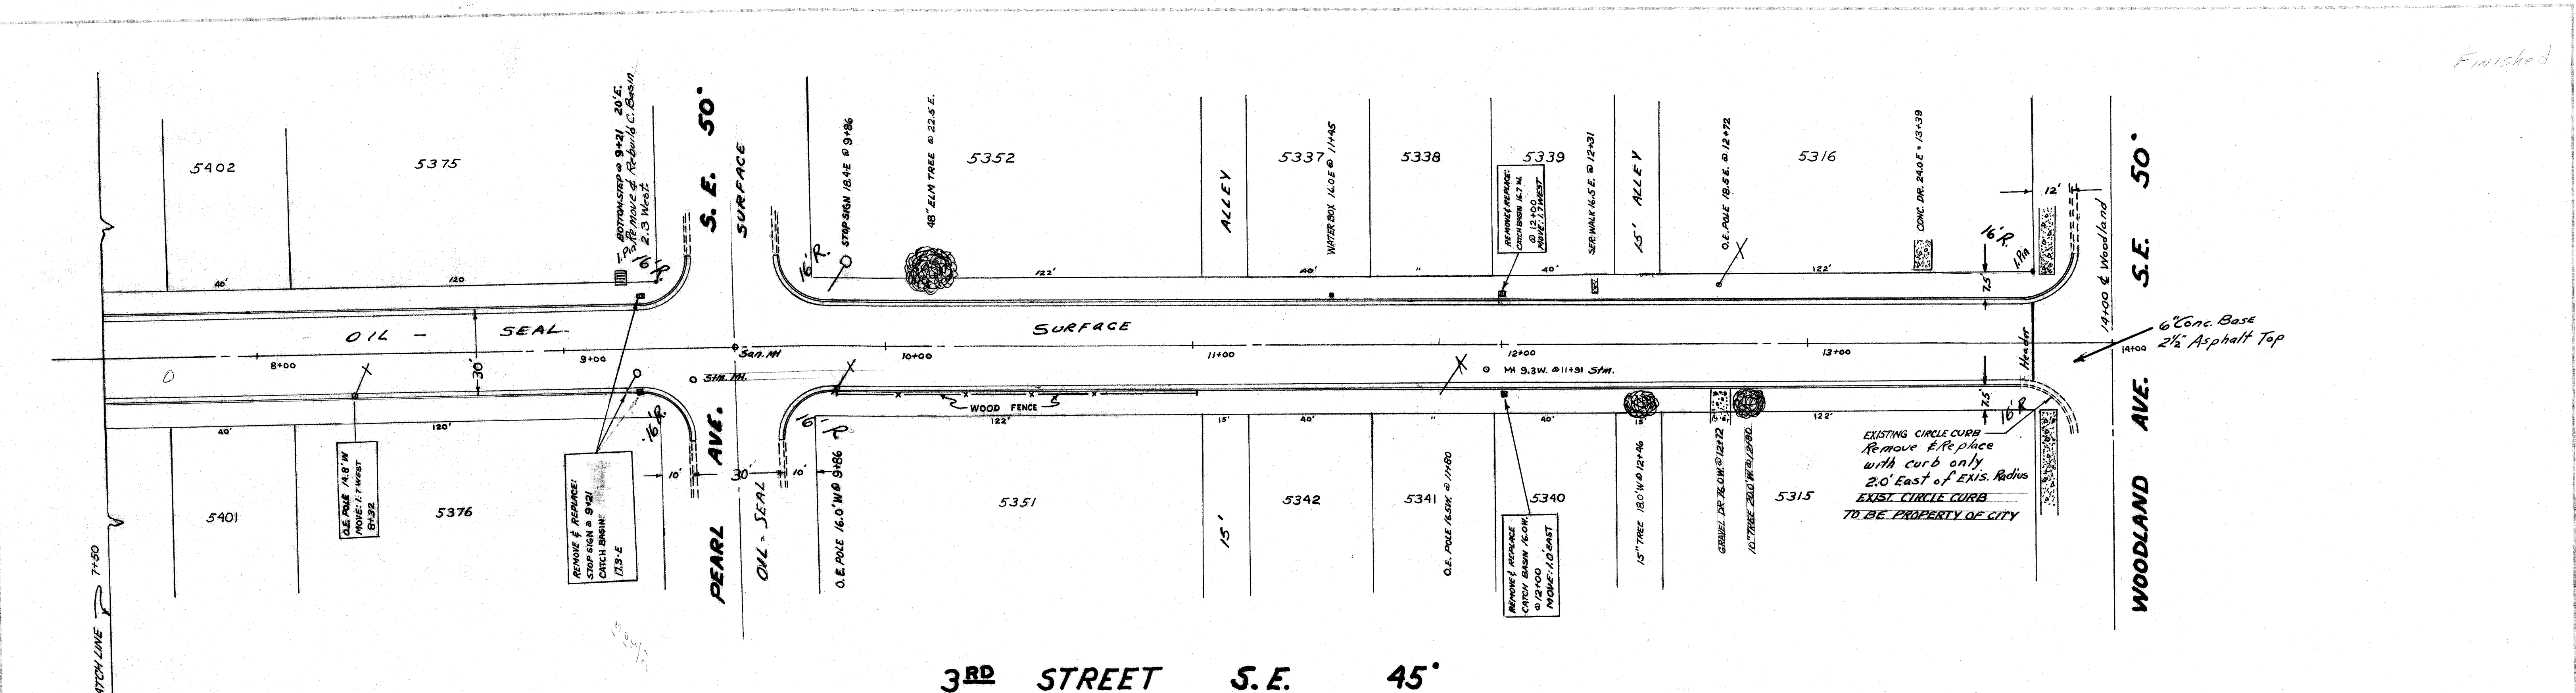

Excavation for curb and gutter shall be included in cost per lineal foot of Combination Curb & Gutter. Area molested back of curb to be covered with 4" Top Soil & Seeded.

Typical for both 3rd St & Pearl Ave. Projects

- Note:
1. All combination Concrete curb & gutter to be constructed before roadway excavation is started.
 2. Where existing roadway surface is more than 2" above the established grade the contractor shall excavate to subgrade or 4" below the established grade.
 3. Where the existing roadway surface is lower than the established grade the contractor shall not excavate unless ordered to do so by the Inspector.
 4. All Sanitary & storm Manholes and Catch Basins shall be adjusted if necessary.
 5. Concrete to be 1:2:4-6 bag Mix-28 day, 3000 psi compressive strength with 4" max slump. Curing compound meeting OHIO DEPT. OF HIGHWAY Specs. to be used to cover all Concrete work.
 6. Contractor to pay Inspector at the rate of time and one-half regular rate after 4:30 P.M.

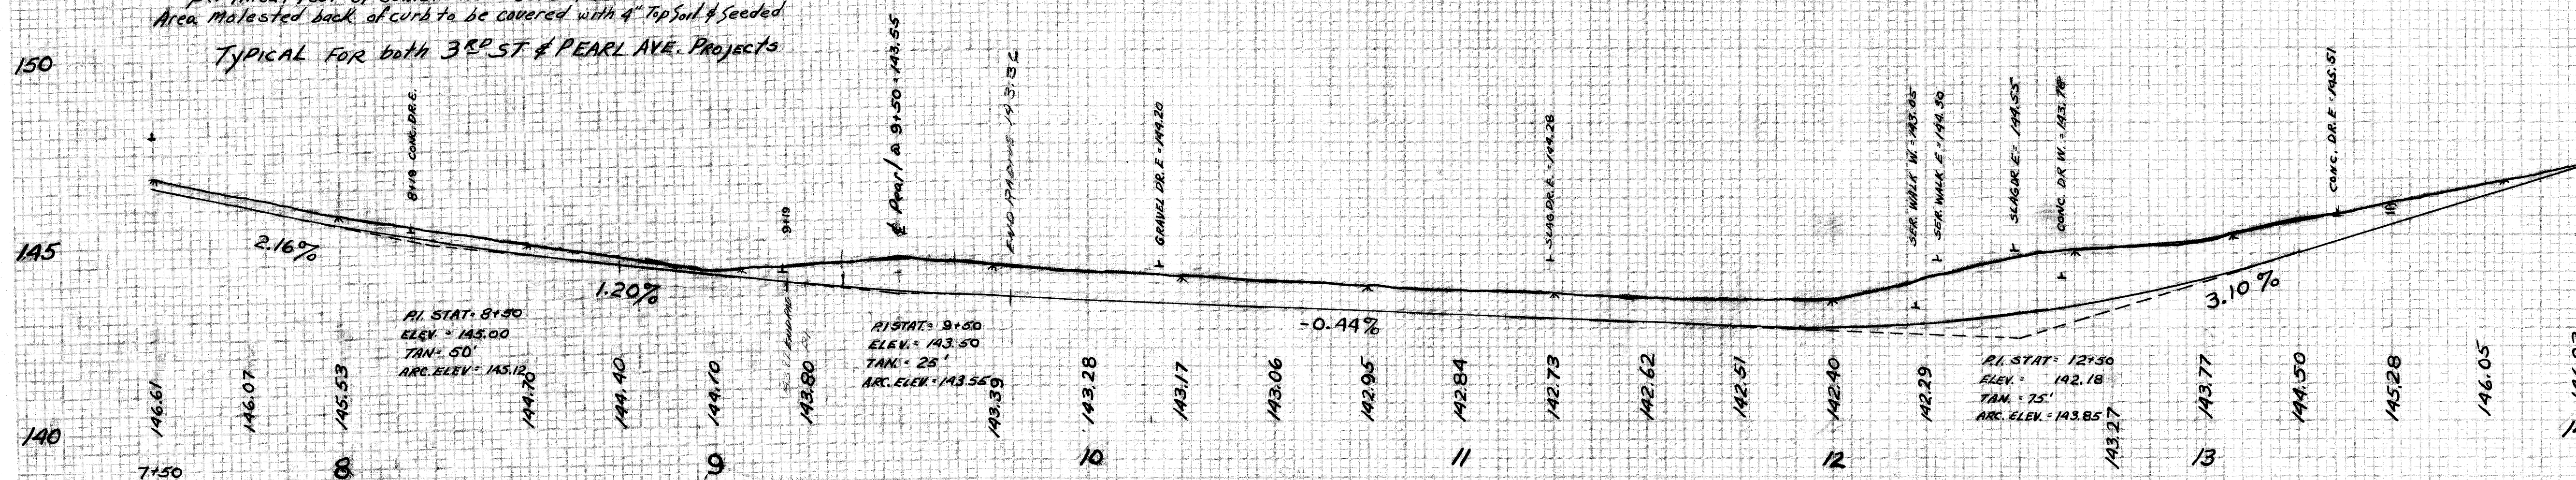


CITY OF MASSILLON, OHIO	
3RD STREET S.E. 45'	
FROM JOHNSON AVE. SOUTHERLY TO WOODLAND AVE S.E.	
APPROVED BY:	DRAWN BY: O.R. DEBOS
CITY ENGINEER	JAN. 10, 1964
DEPARTMENT OF PUBLIC SERVICE ENGINEERING DEPARTMENT	
BOOK NO. 207	SCALE: 1" = 25'
PAGE NO. 67-70	

FILE NO. P-267 ACC. NO. 2316

FINAL	SURVEY	DATE
SURVEY	BY	
NOTE BOOK		
NO.		


ORIGINAL	SURVEY	DATE
SURVEY	BY	
NOTE BOOK		
NO.		

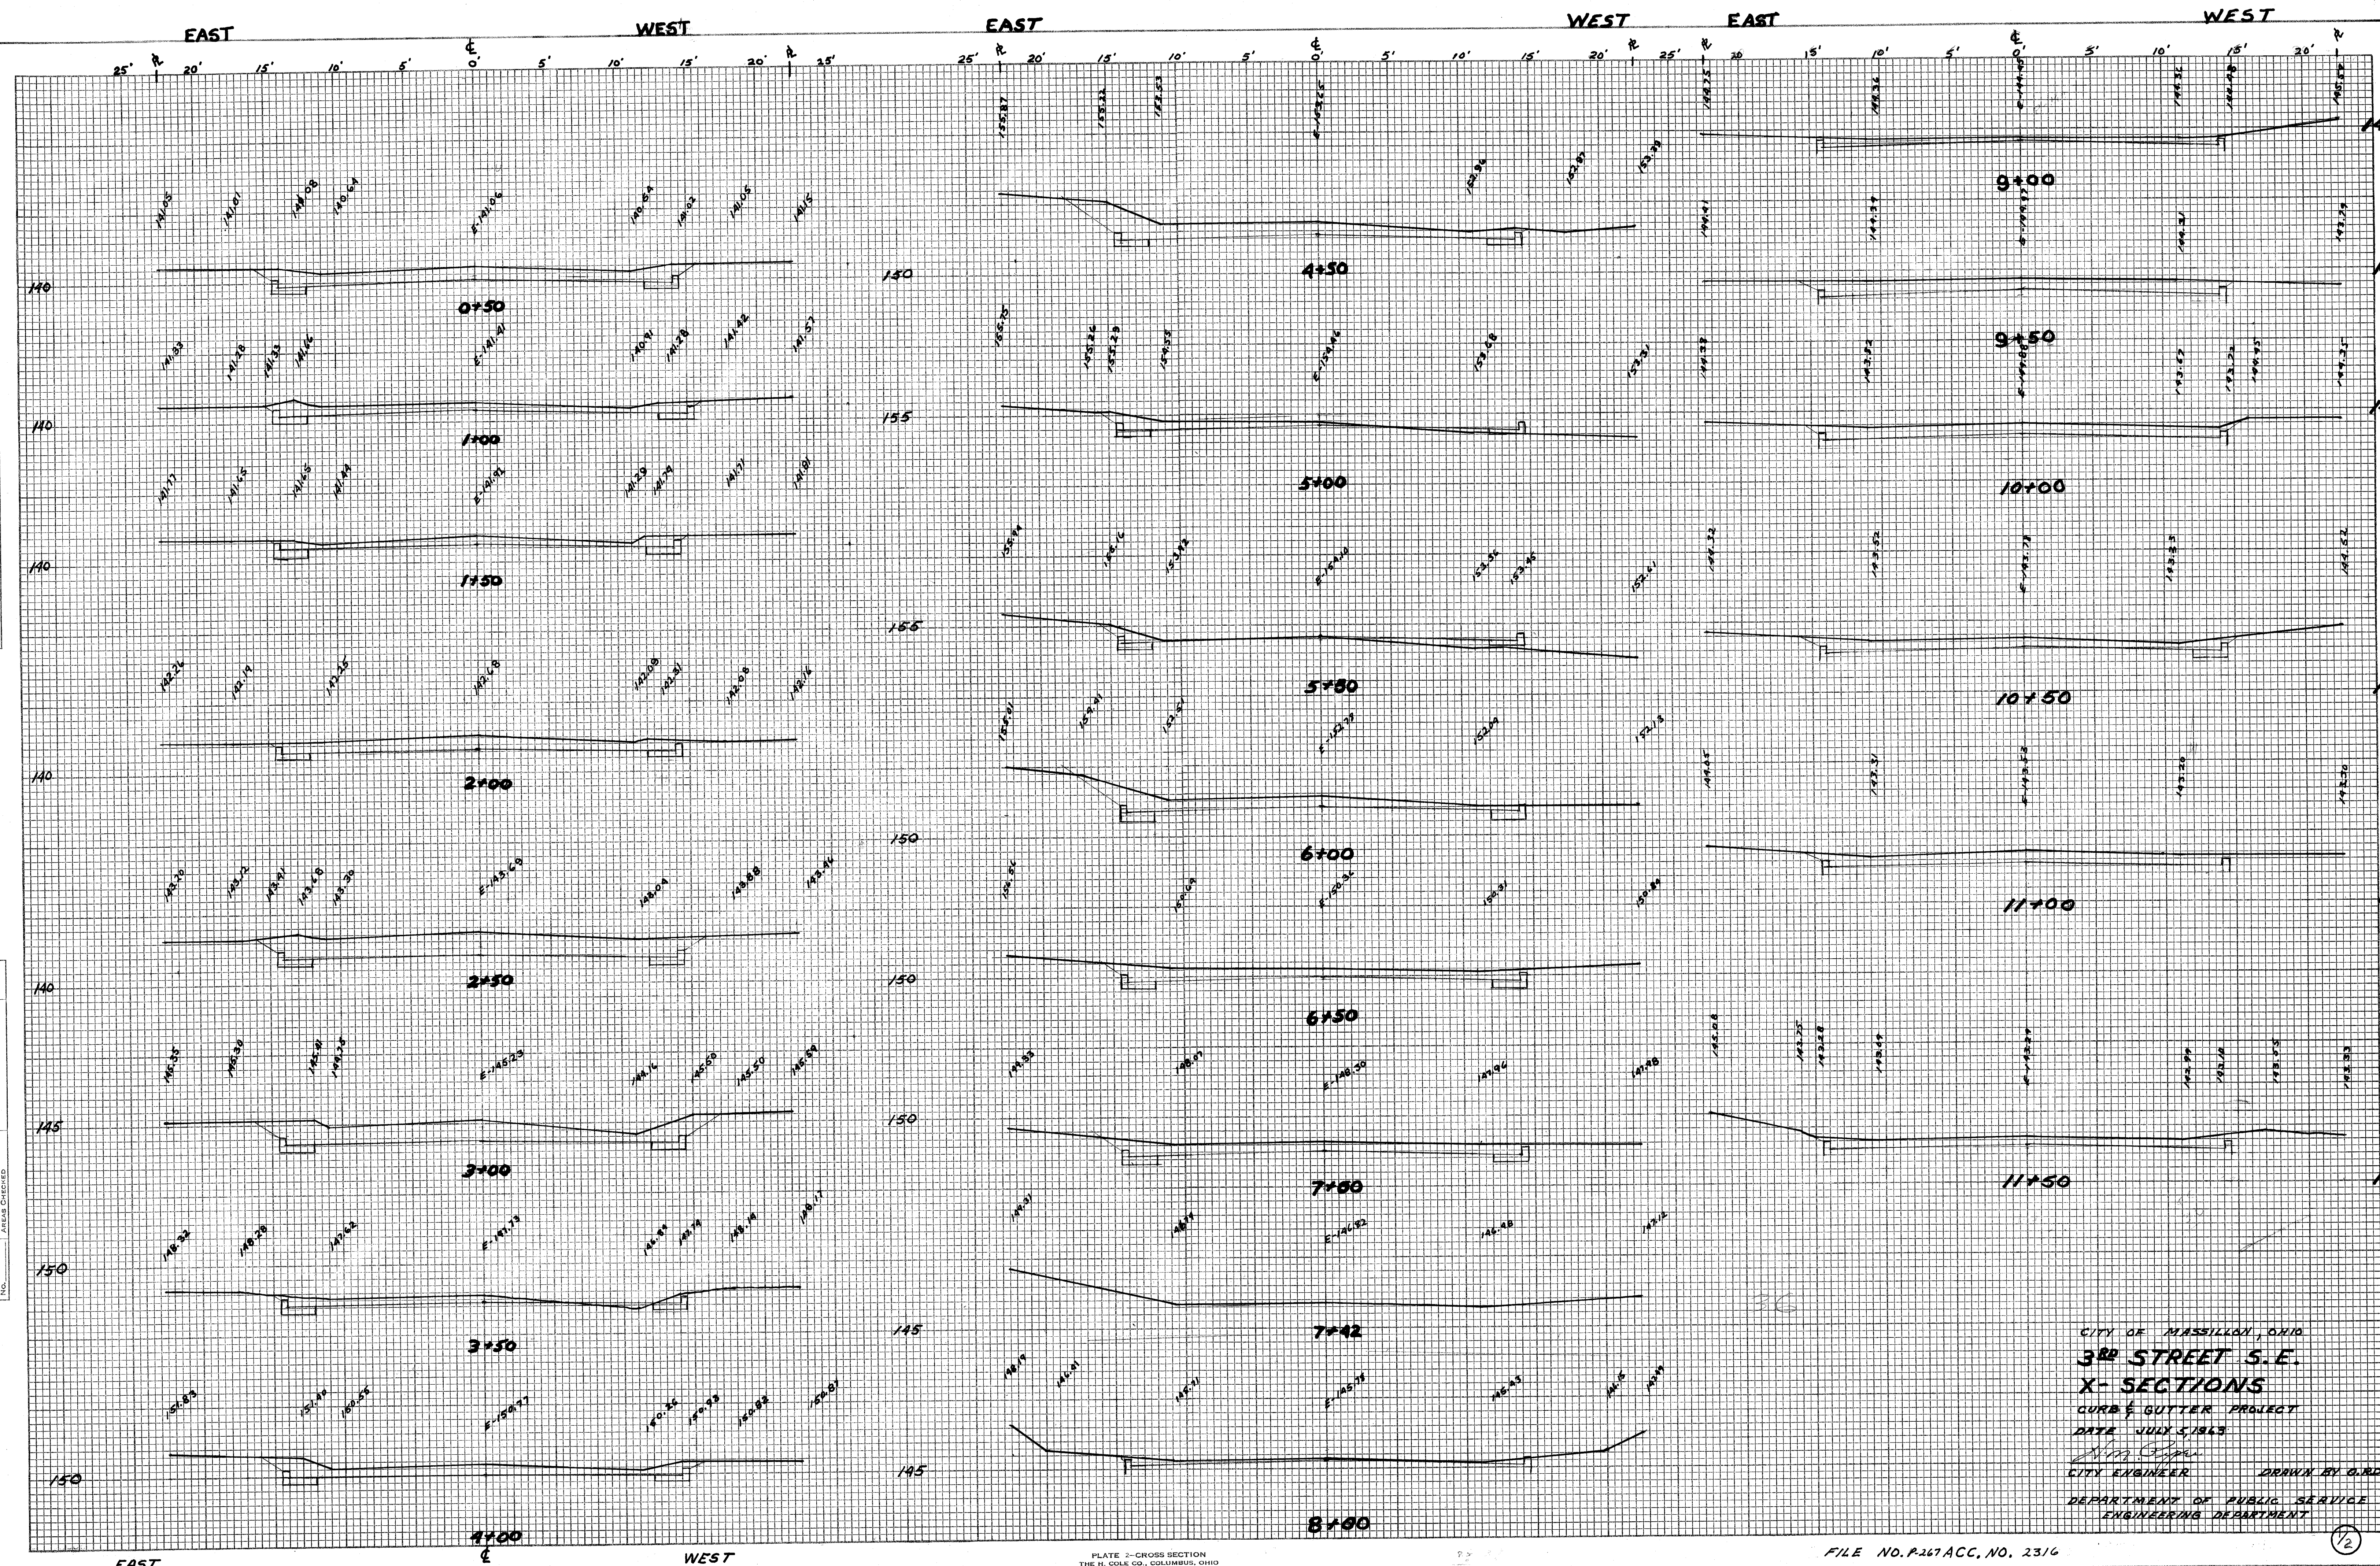

CITY OF MASSILLON, OHIO
3RD STREET S.E.
X-SECTIONS
 CURB & GUTTER PROJECT
 DATE JULY 5, 1963
Jim C. [Signature]
 CITY ENGINEER
 DEPARTMENT OF PUBLIC SERVICE
 ENGINEERING DEPARTMENT
 DRAWN BY G.M.D.

FINAL SURVEY NOTE BOOK NO.	SURVEYED PLOTTED CHECKED AREAS CHECKED	BY	DATE

ORIGINAL SURVEY NOTE BOOK NO.	SURVEYED PLOTTED CHECKED AREAS CHECKED	BY	DATE

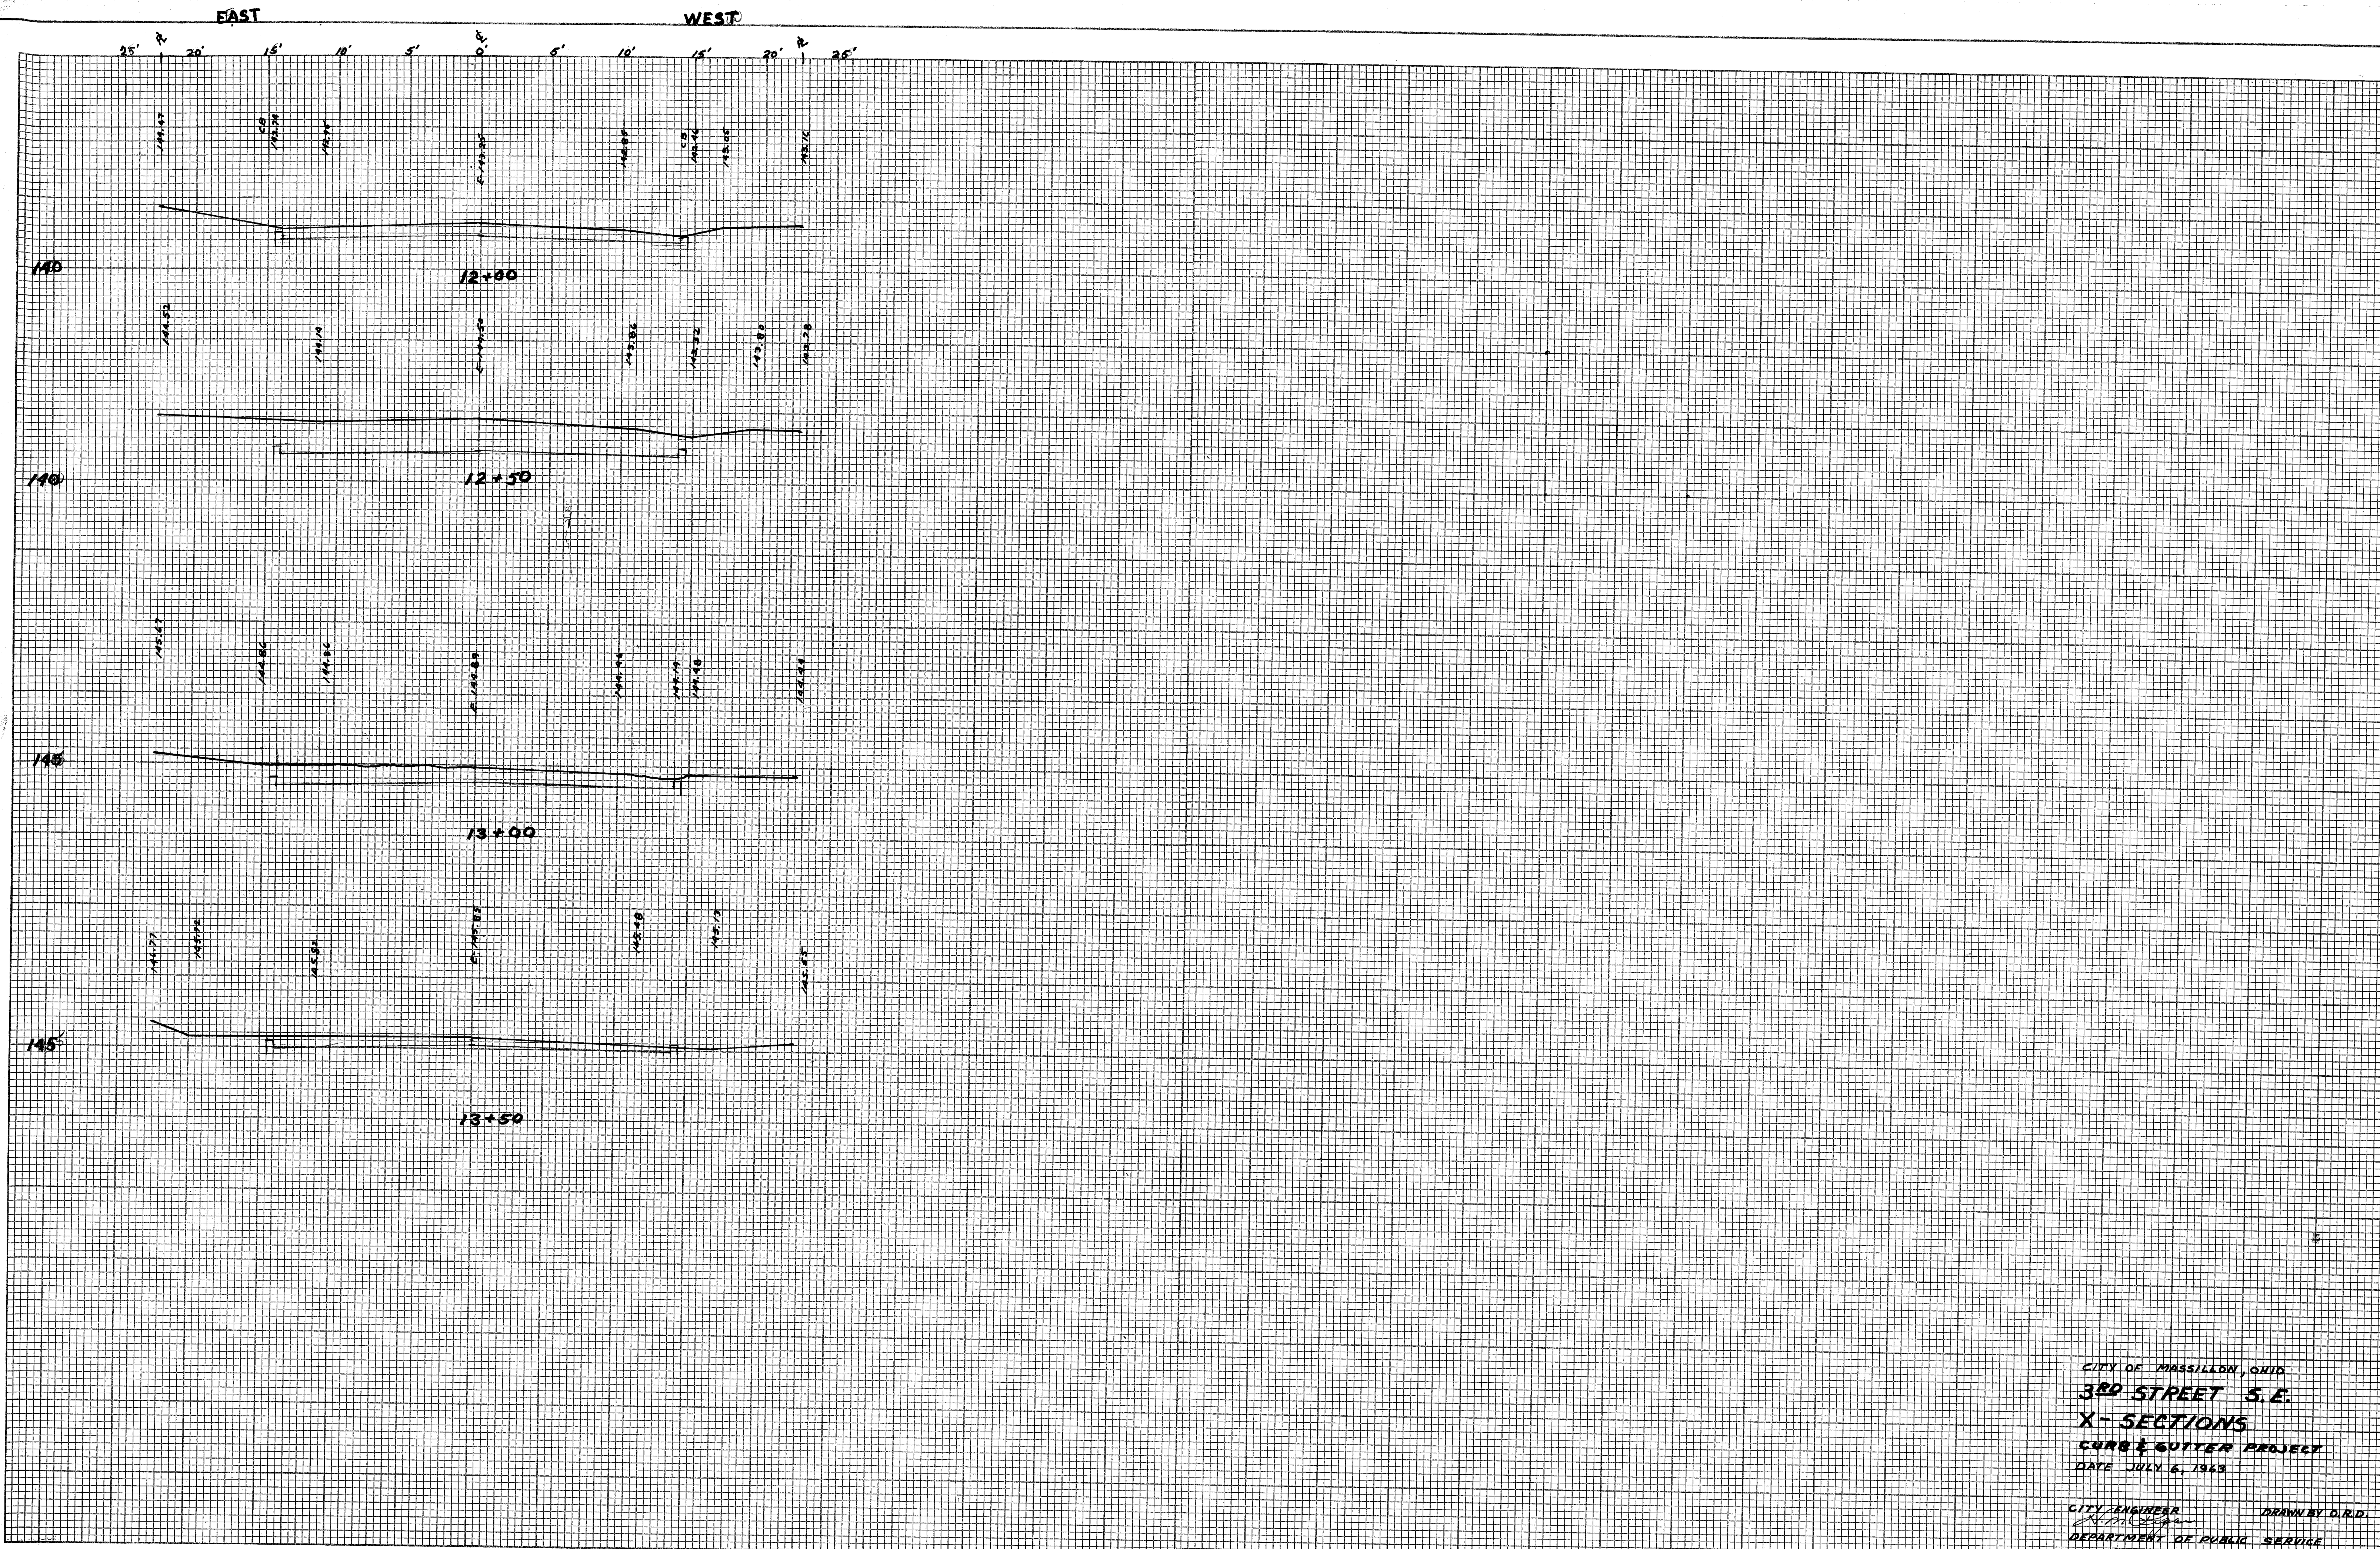

CITY OF MASSILLON, OHIO
3RD STREET S.E.
X-SECTIONS
 CURB & GUTTER PROJECT
 DATE JULY 6, 1963

CITY ENGINEER
[Signature]
 DEPARTMENT OF PUBLIC SERVICE
 ENGINEERING DEPARTMENT

DRAWN BY D.R.D.