
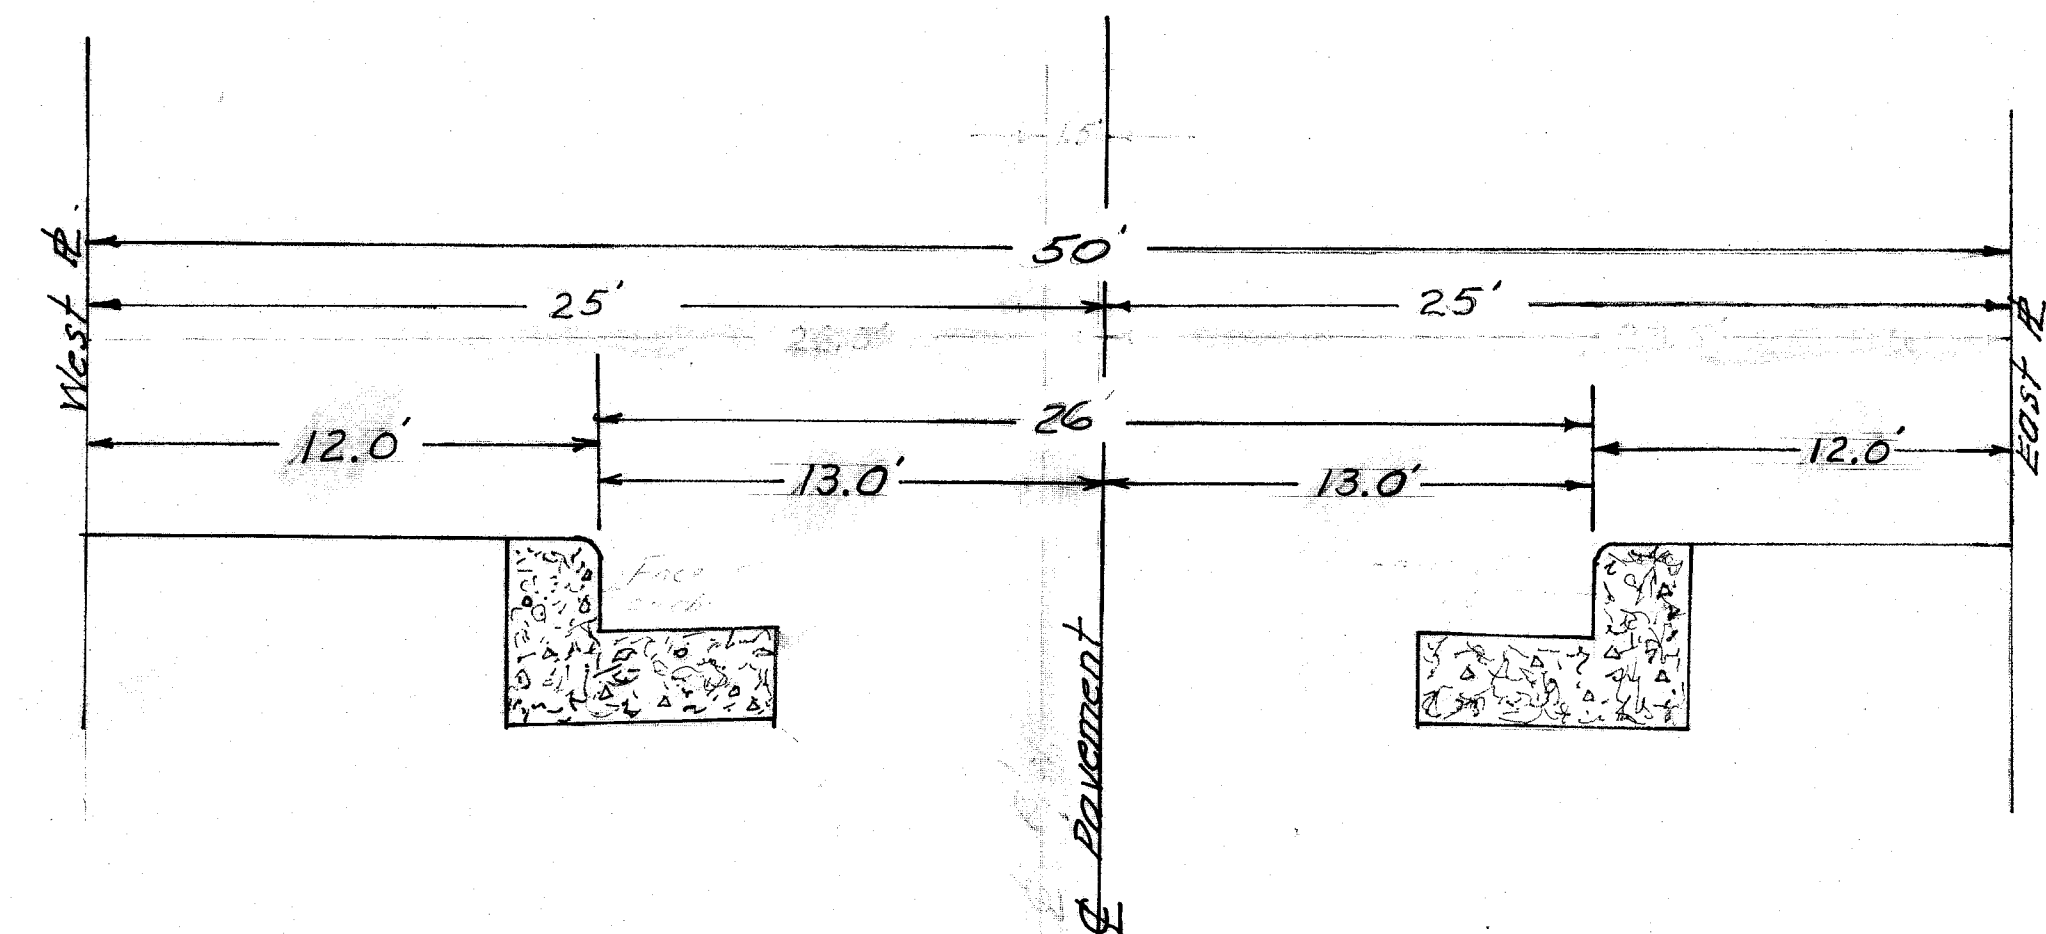


FINAL	SURVEYED	DATE
SURVEY	PLOTTED	
NOTE BOOK	AREA	
NO.	CHECKED	

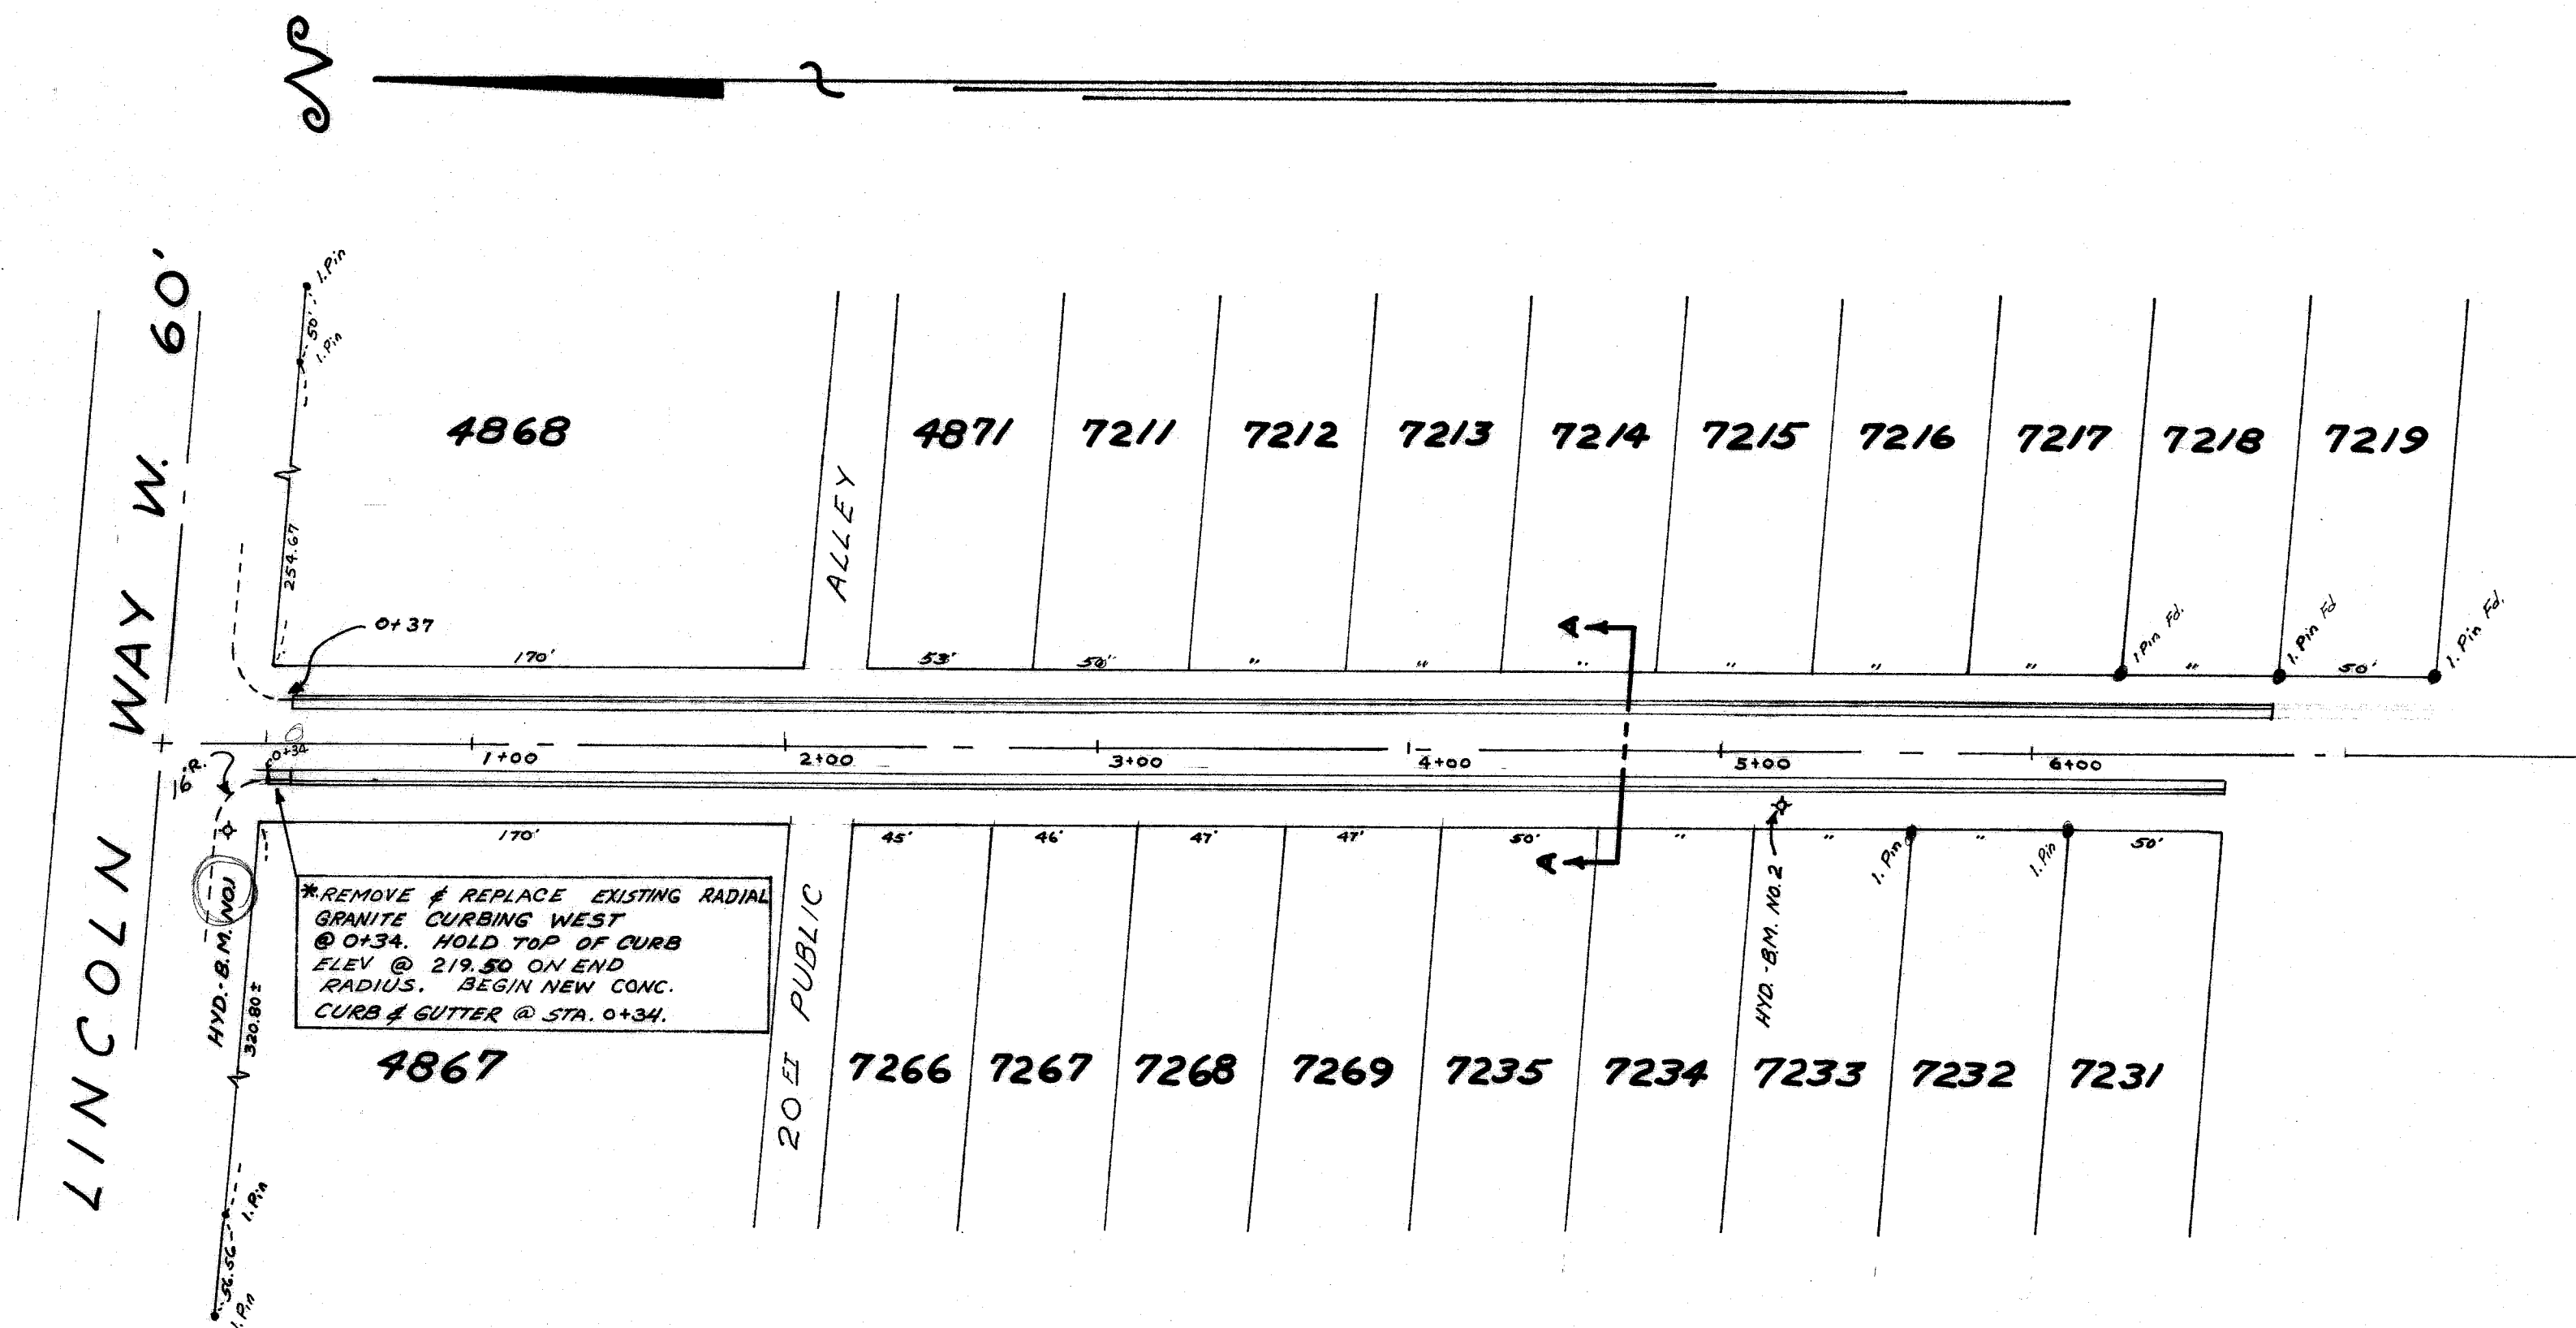

SECTION A-A


SEE SEPARATE SHEET FOR NOTES & DETAILS.

BENCH MARKS:

- NO. 1 - HYD. S.W. COR. LINCOLN WAY & 21ST ST. N.W. - 222.53
 NO. 2 - HYD. 500' SOUTH OF LINCOLN WAY ON 21ST ST. N.W. - 225.93

21ST STREET N. W. 50'


26' $\frac{1}{2}$ " $\frac{1}{2}$ "
 SCALE: 1" = 50'

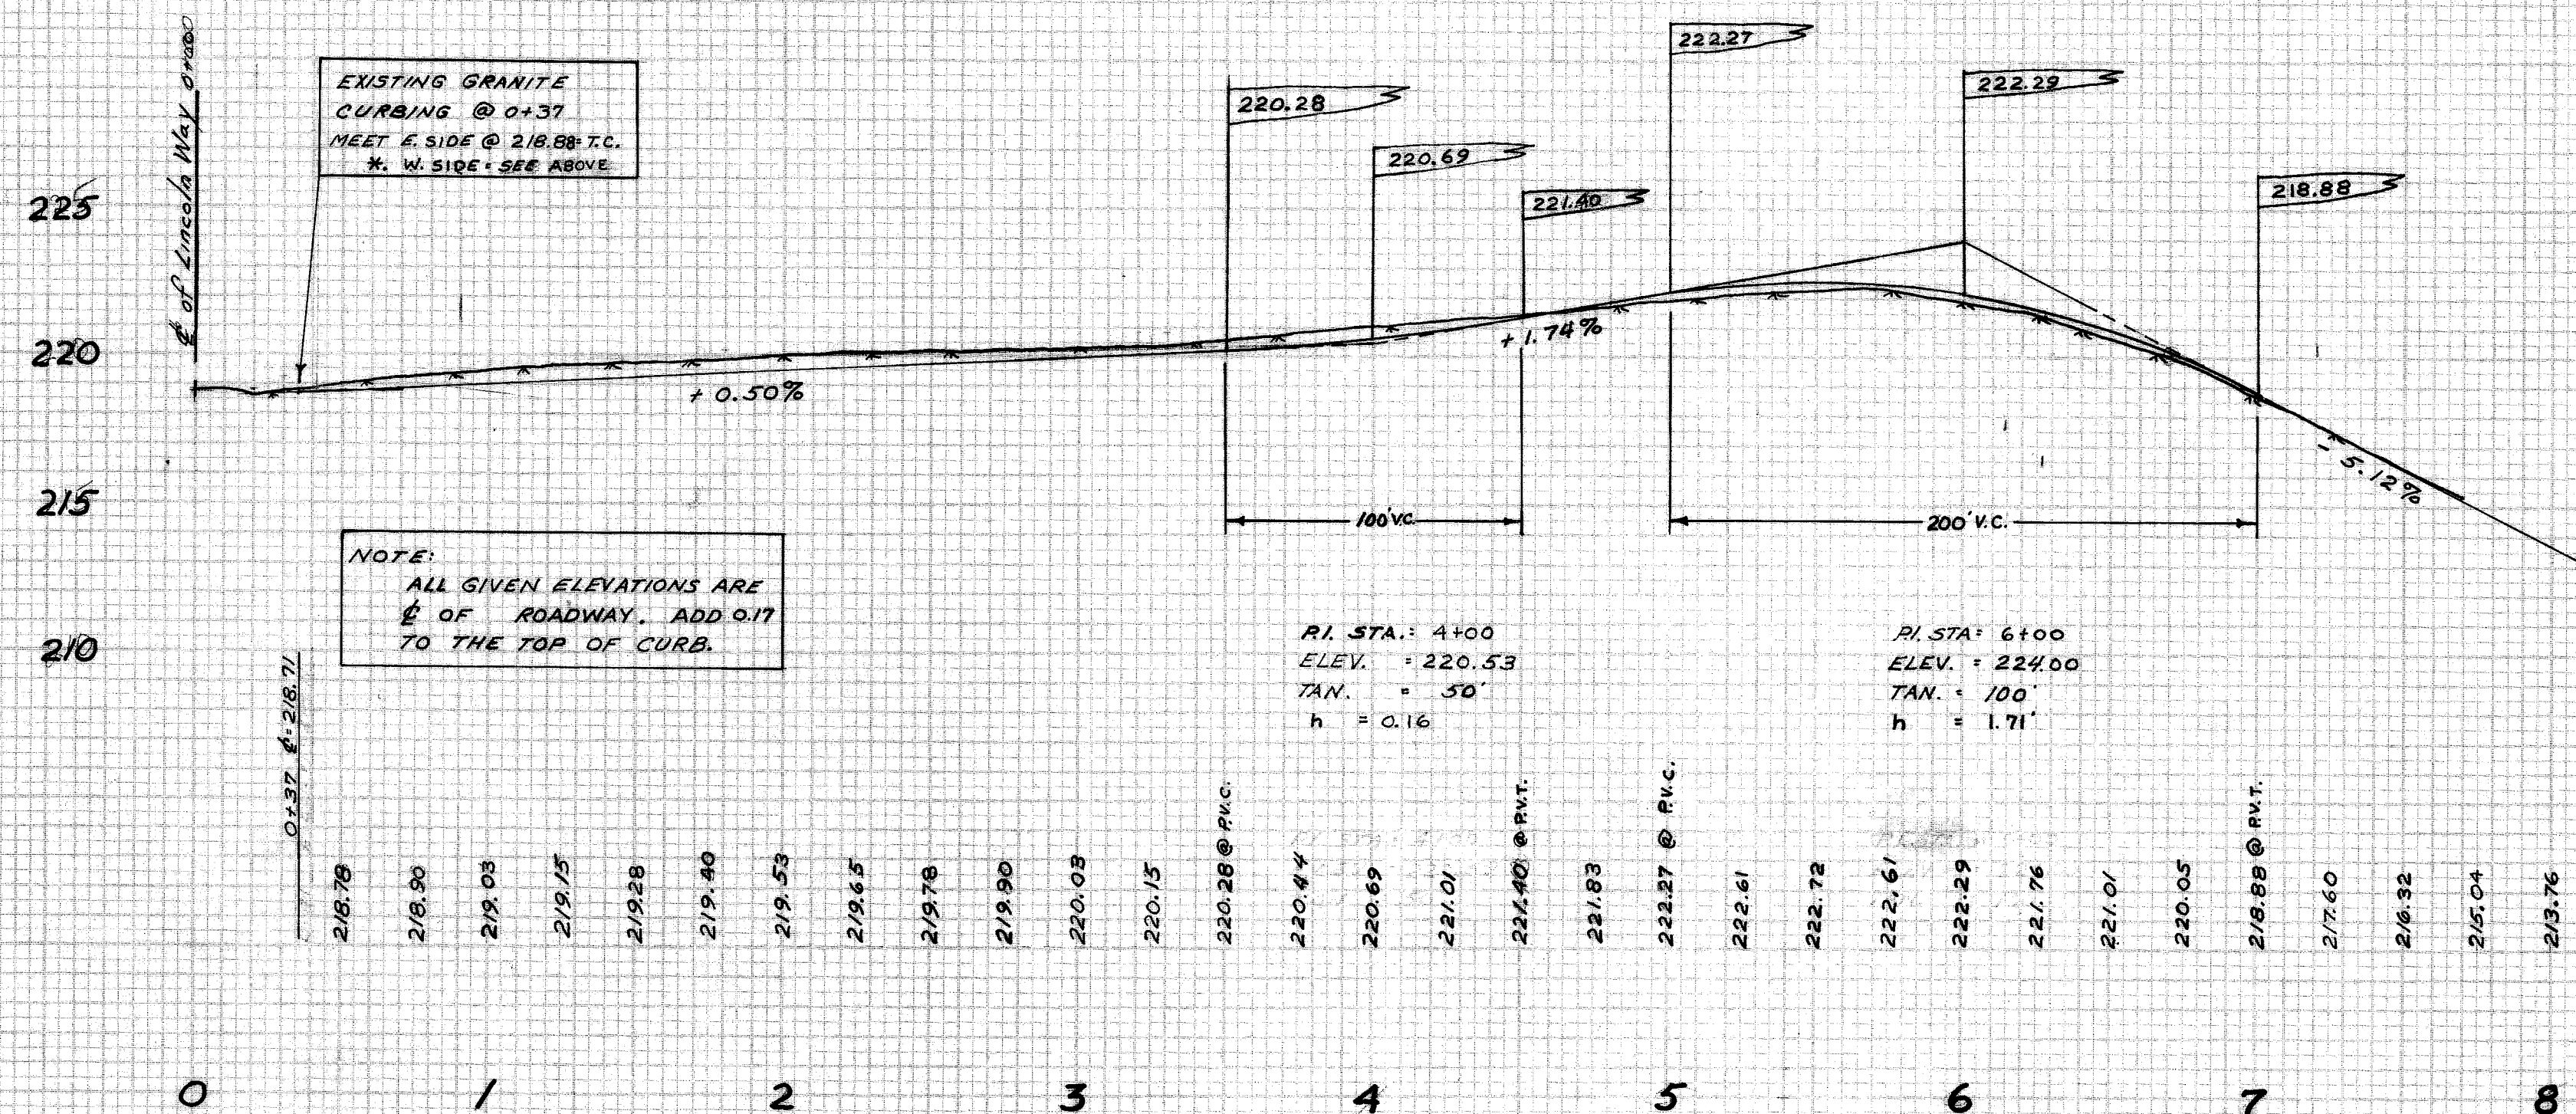

CITY OF MASSILLON, OHIO	
21 ST ST. N. W. 50'	
FROM Lincoln Way W. - 670 ± FEET SOUTH	
APPROVED CITY ENGINEER	DEPT. OF PUBLIC SERVICE ENGINEERING DIVISION
DR. BY: O.R.D.	August 1964
CH. BY: B.R.S.	SCALE: 1" = 5' VERT. 1" = 50' HOR. PAGE 16
FILE NO. P268 ACC. NO. 2318	

FINAL SURVEY	SURVEYED	DATE
	PLOTTED	BY
	NOTE BOOK	NO.
	AREAS CHECKED	AREAS CHECKED

ORIGINAL SURVEY	SURVEYED	DATE
	PLOTTED	BY
	NOTE BOOK	NO.
	AREAS CHECKED	AREAS CHECKED

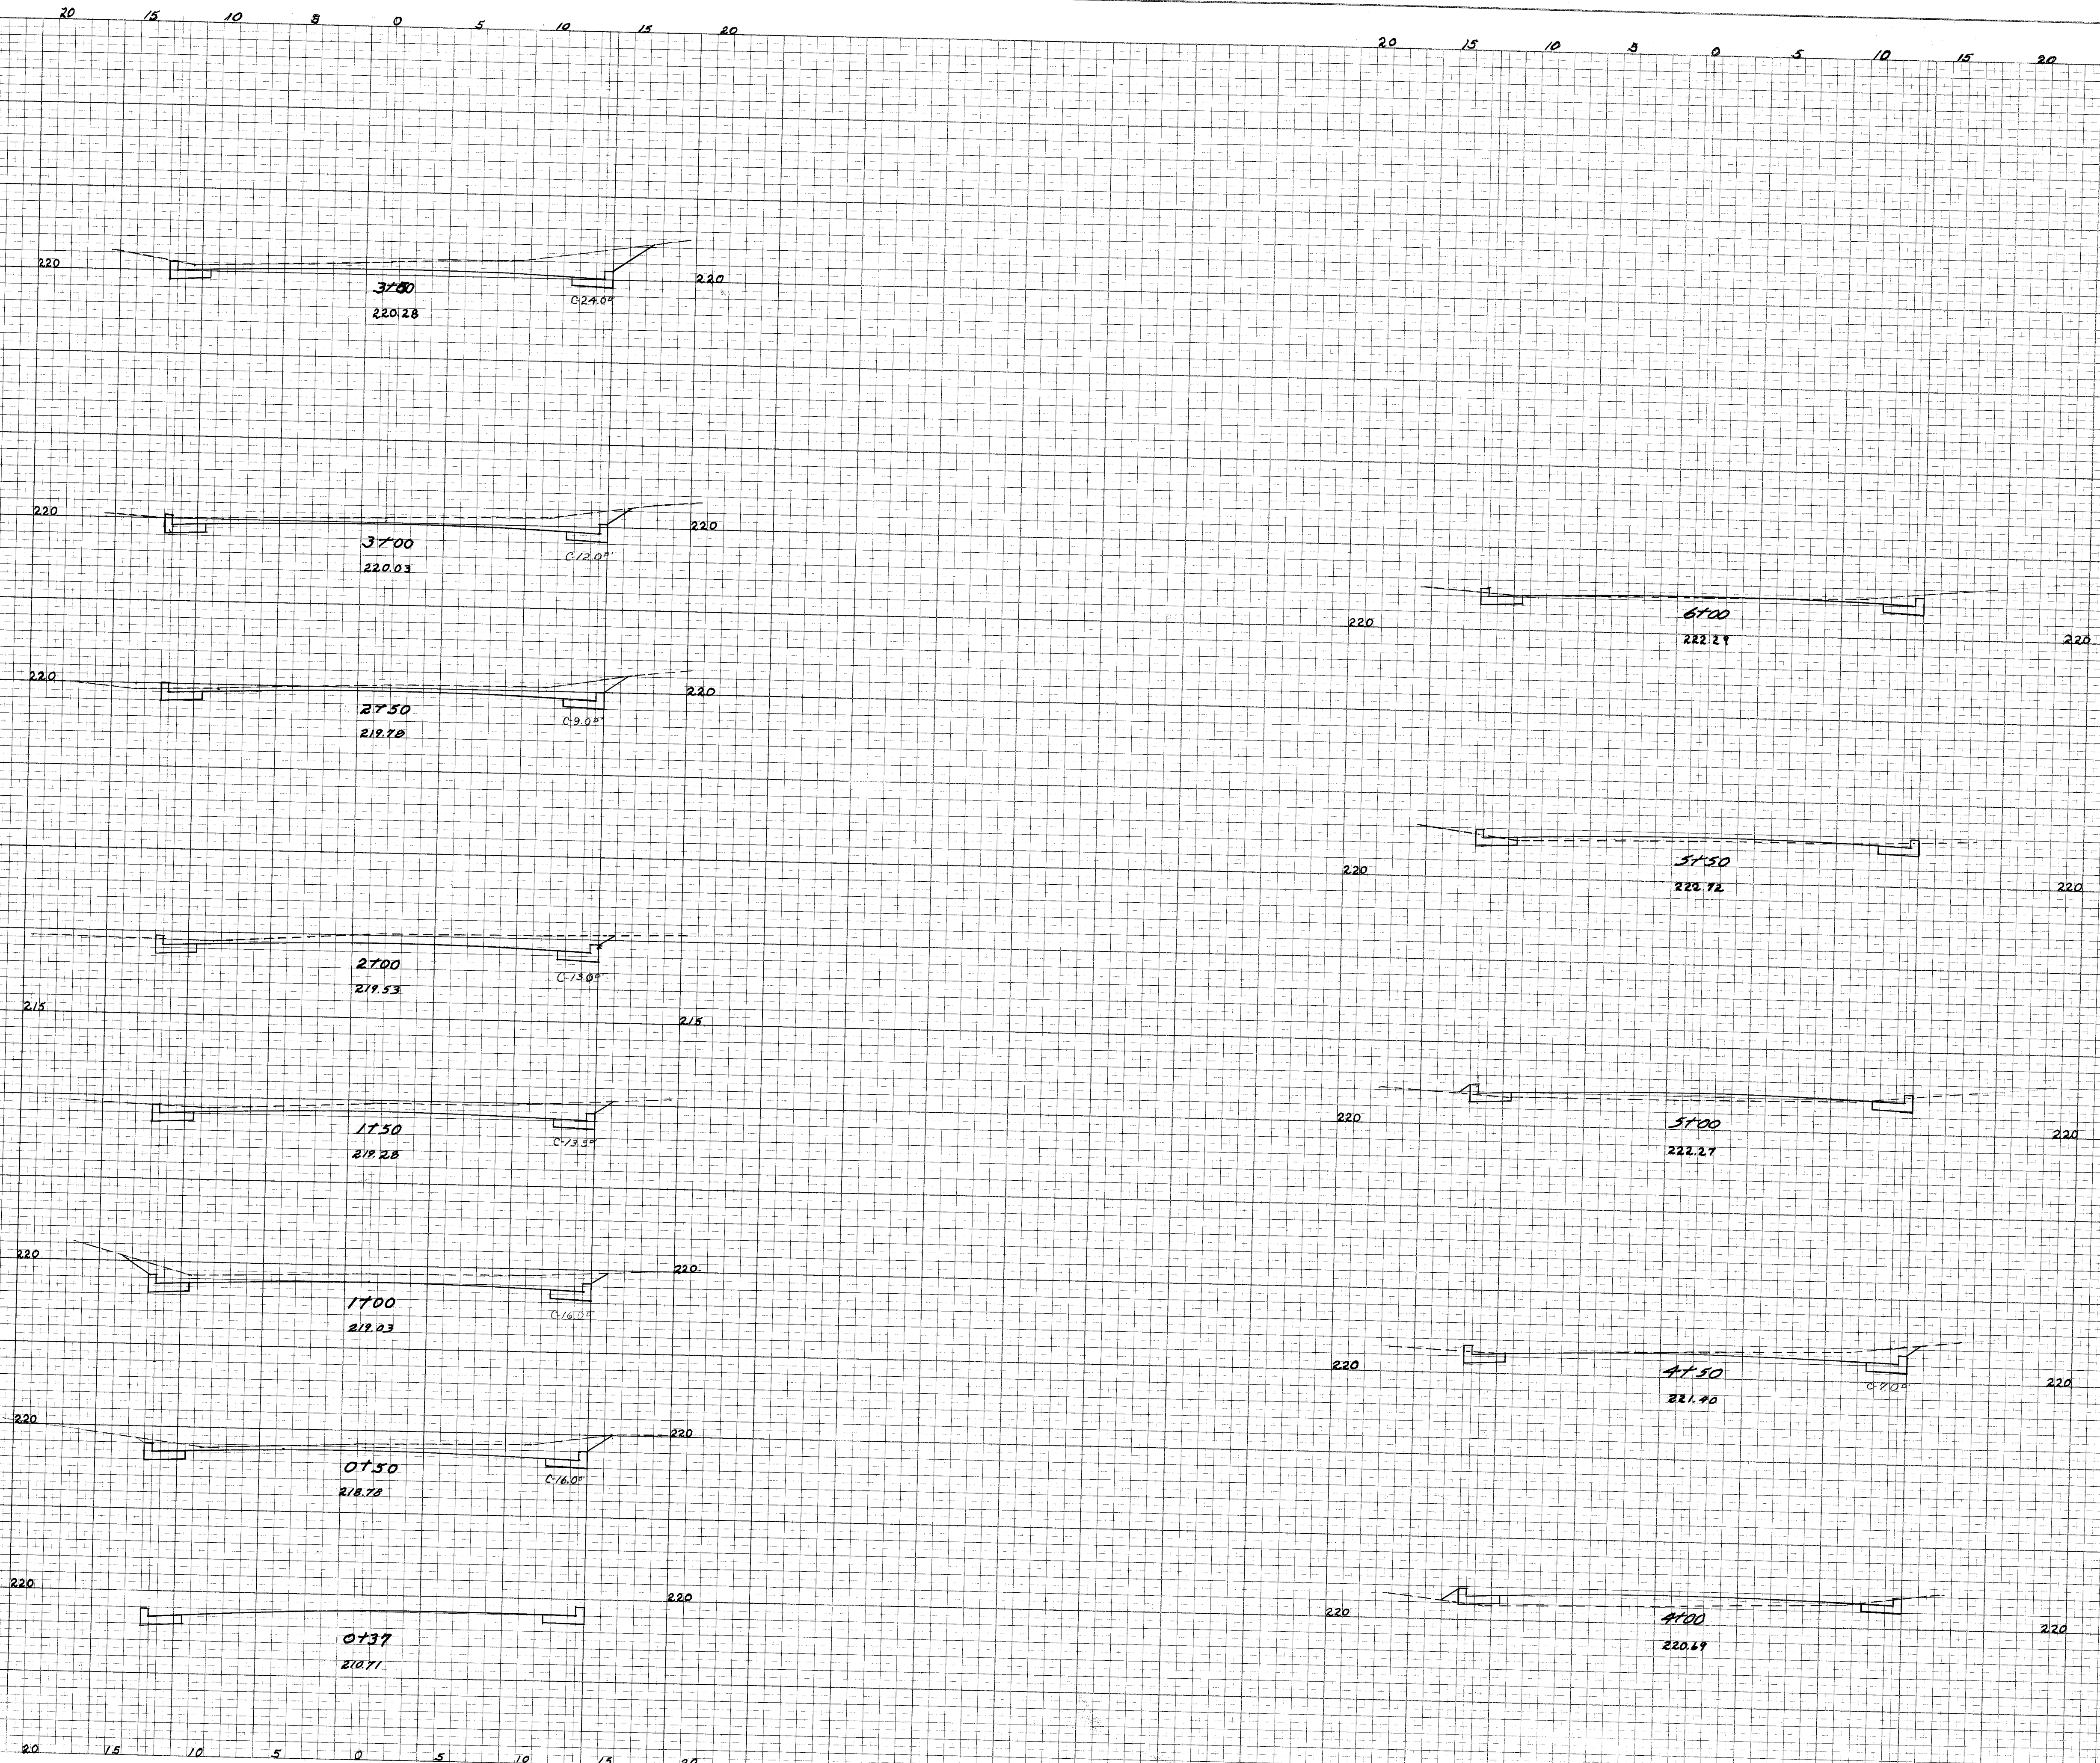

21 ST STREET NW CROSS SECTIONS

JAN. 1965 SCALE 1"=5' (VERT. & HOR.) SHEET 10F1 KEY — PROPOSED --- EXISTING

21 ST STREET X SECT.