
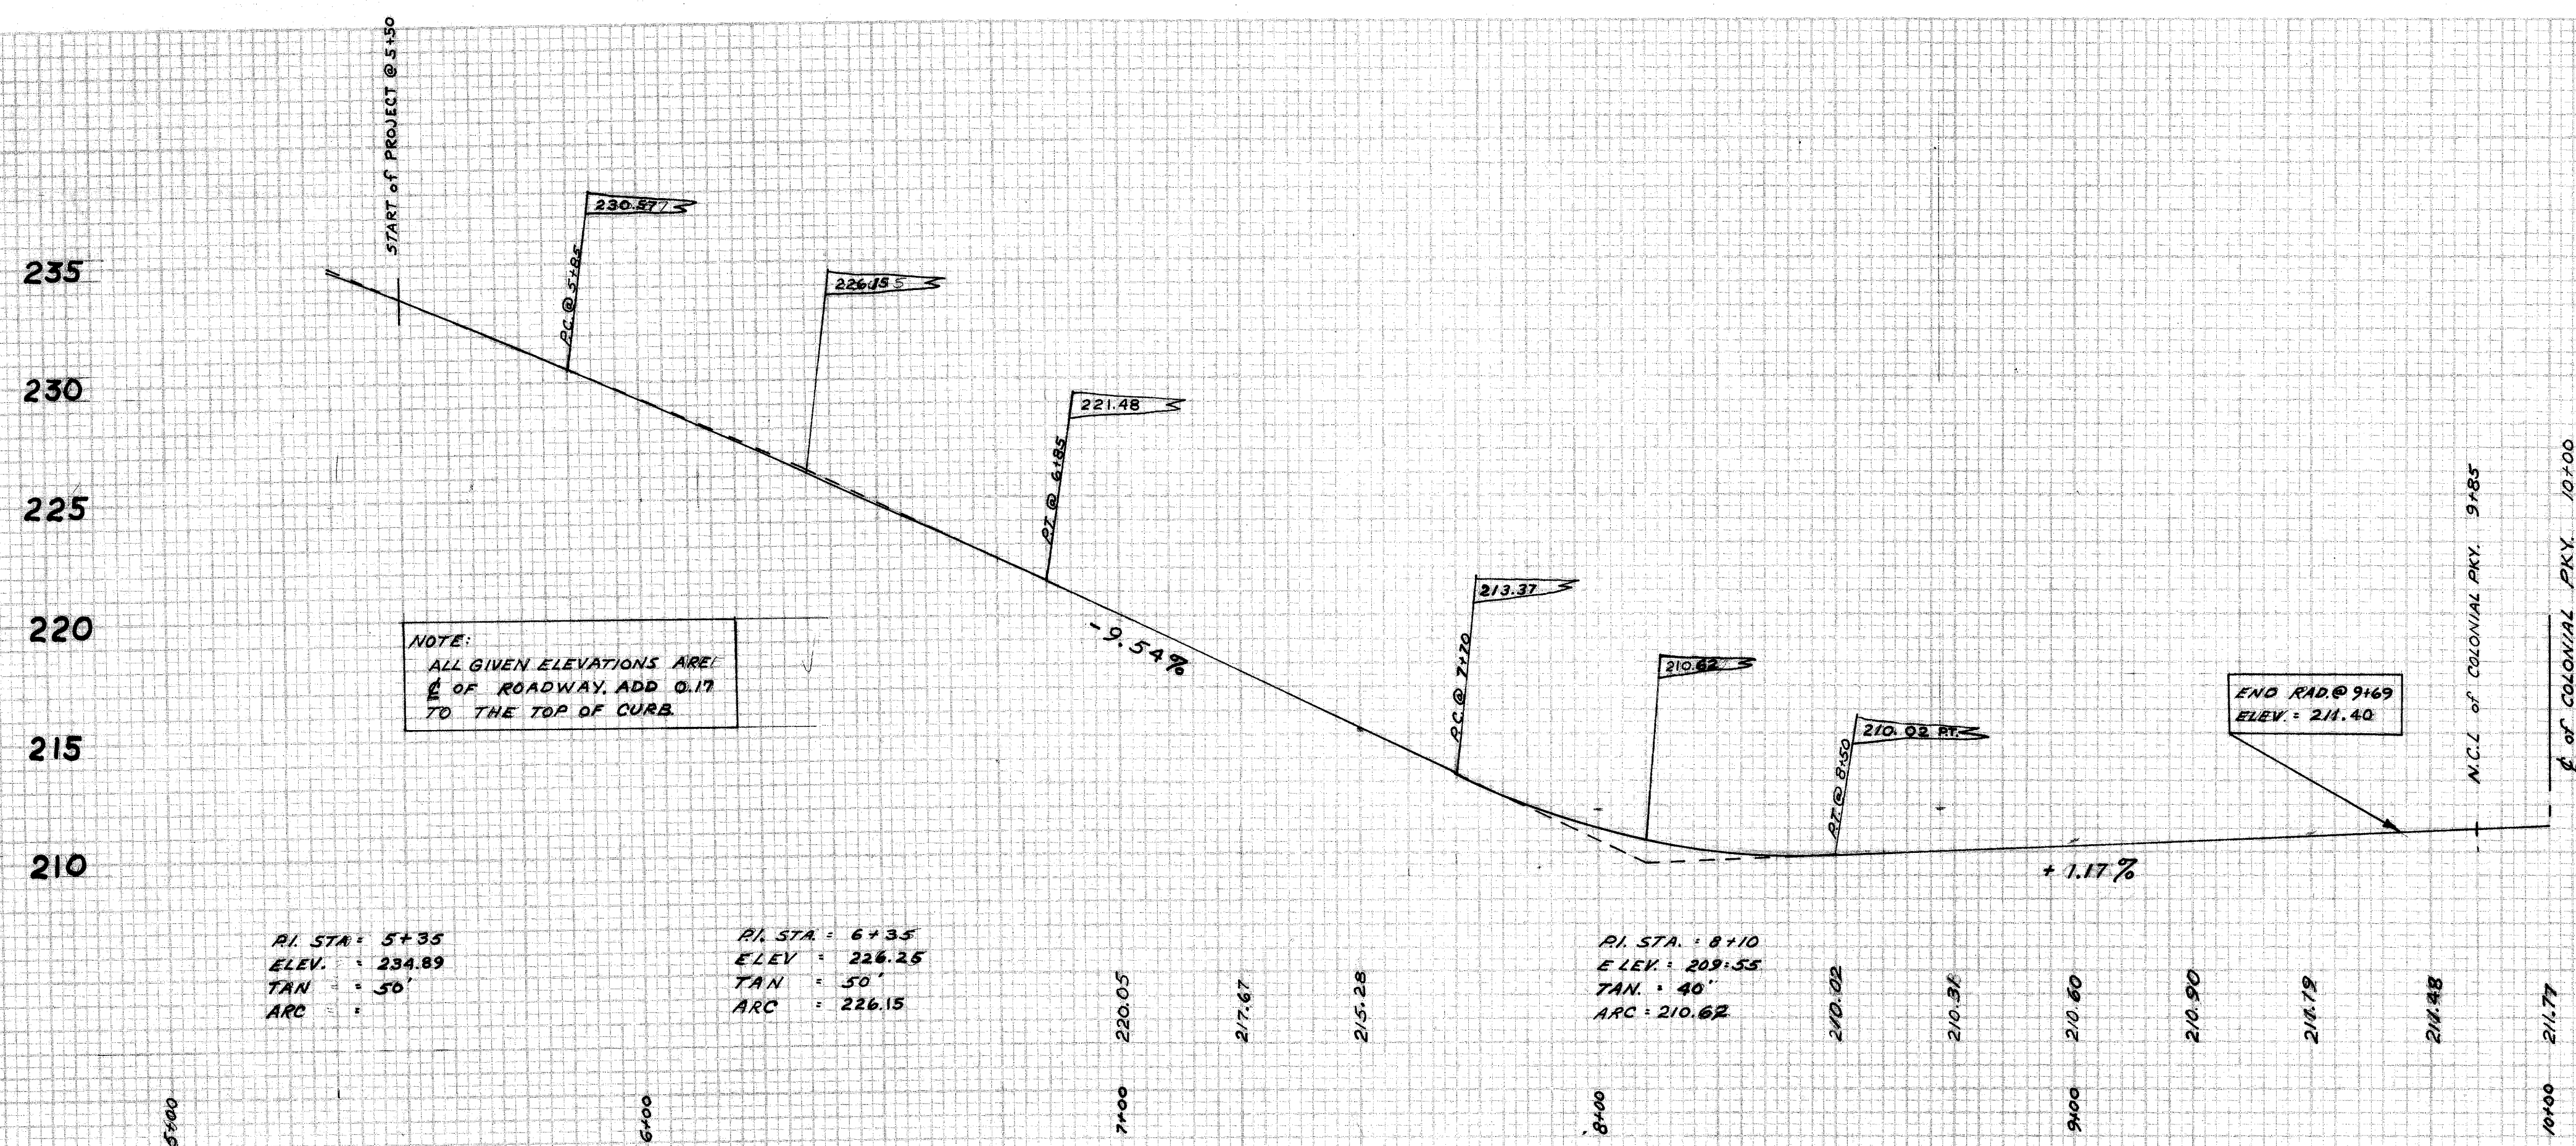
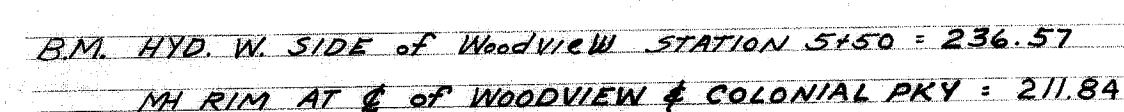


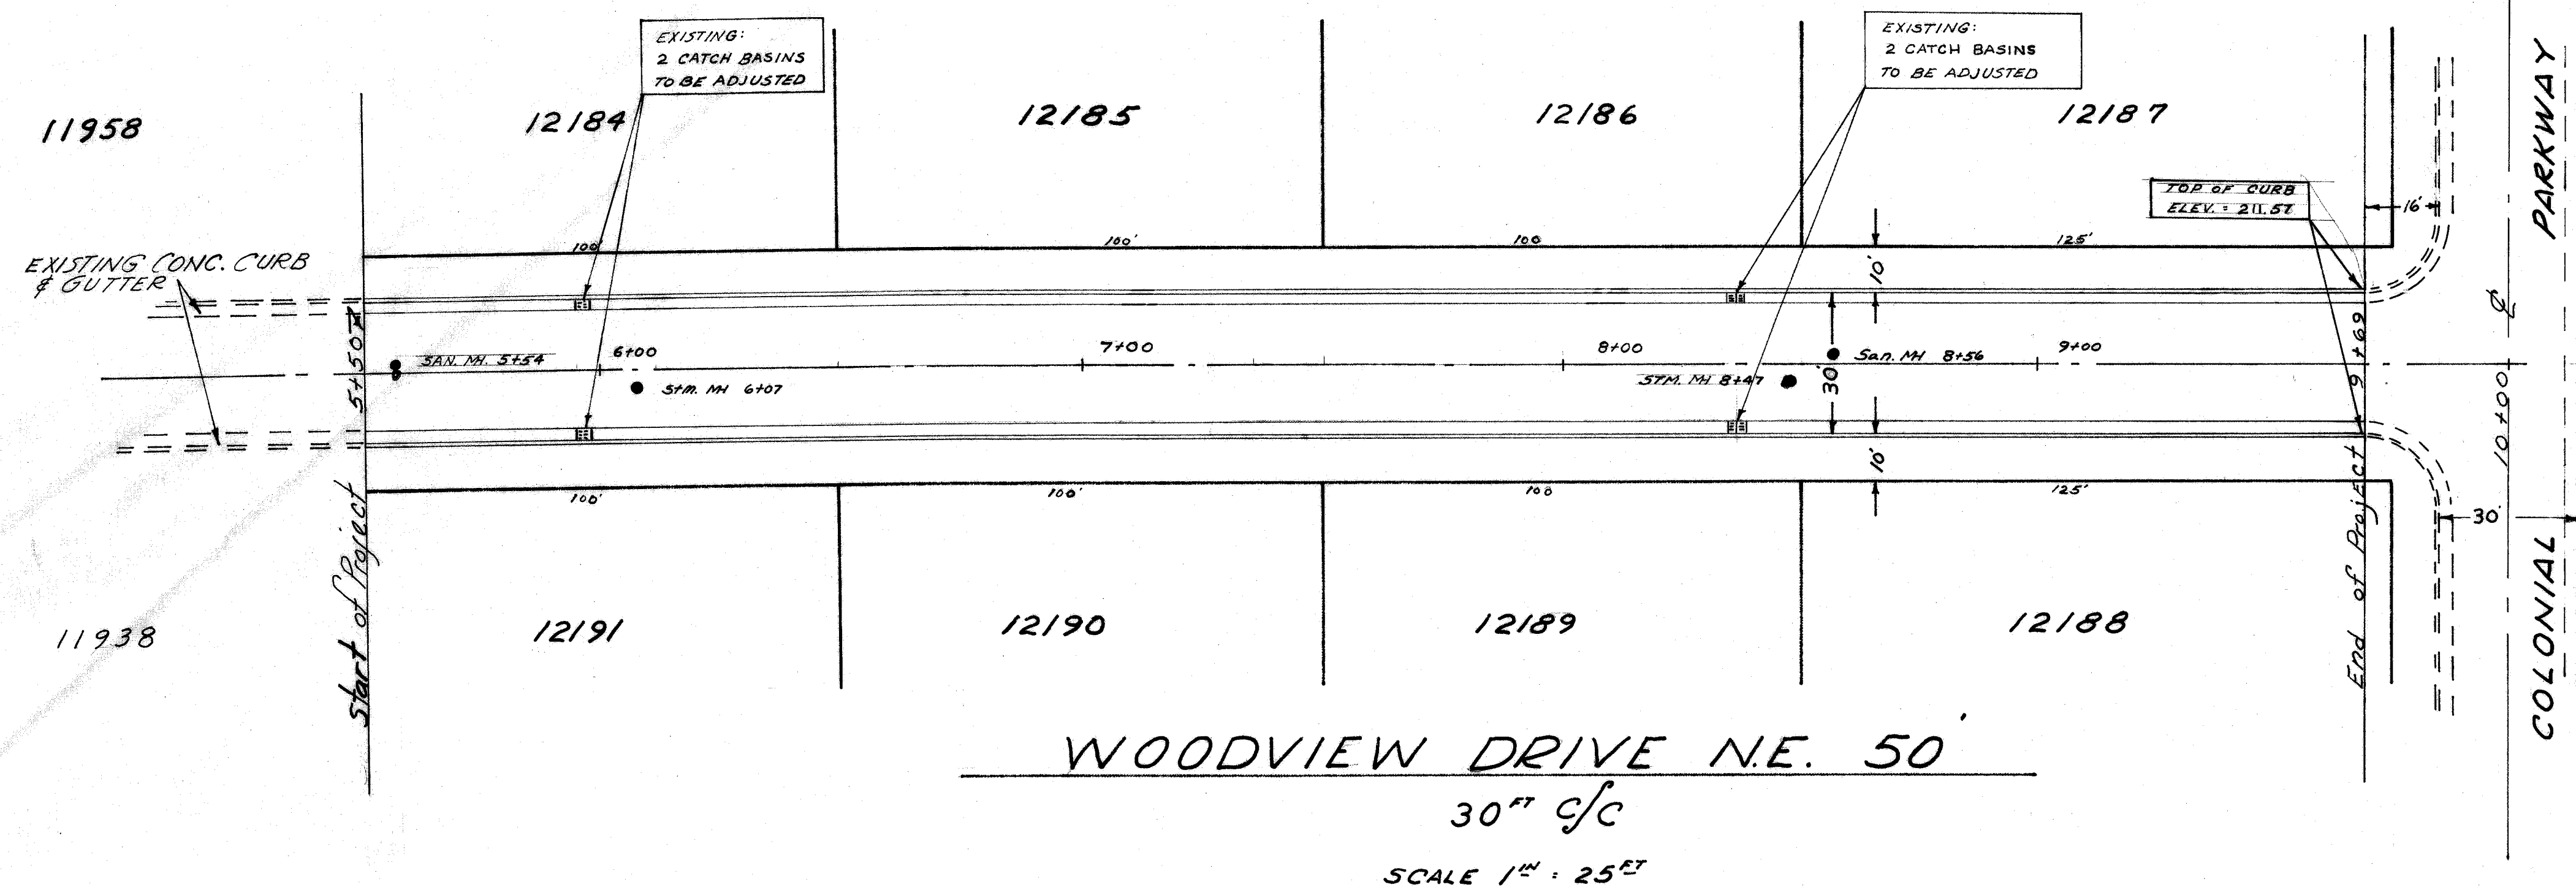

CITY OF MASSILLON, OHIO
WOODVIEW DRIVE N.E.
 FROM COLONIAL PKY. N.E. - 450 FT. NORTH

APPROVED  CITY ENGINEER	DEPT. OF PUBLIC SERVICE ENGINEERING DIVISION
DR. BY: O.R.D. CH. BY: R.H.	August 1964
Scale: 1" = 50 FT. 1/4" = 25 HOR. FEET	N.B. Page

FILE NO. P 269 ACC. NO. 2319