


DATE	
SY	
FINAL SURVEY	
NOTED	
NOTE BOOK	
NO.	


DATE	
SY	
ORIGINAL SURVEY	
NOTED	
NOTE BOOK	
NO.	

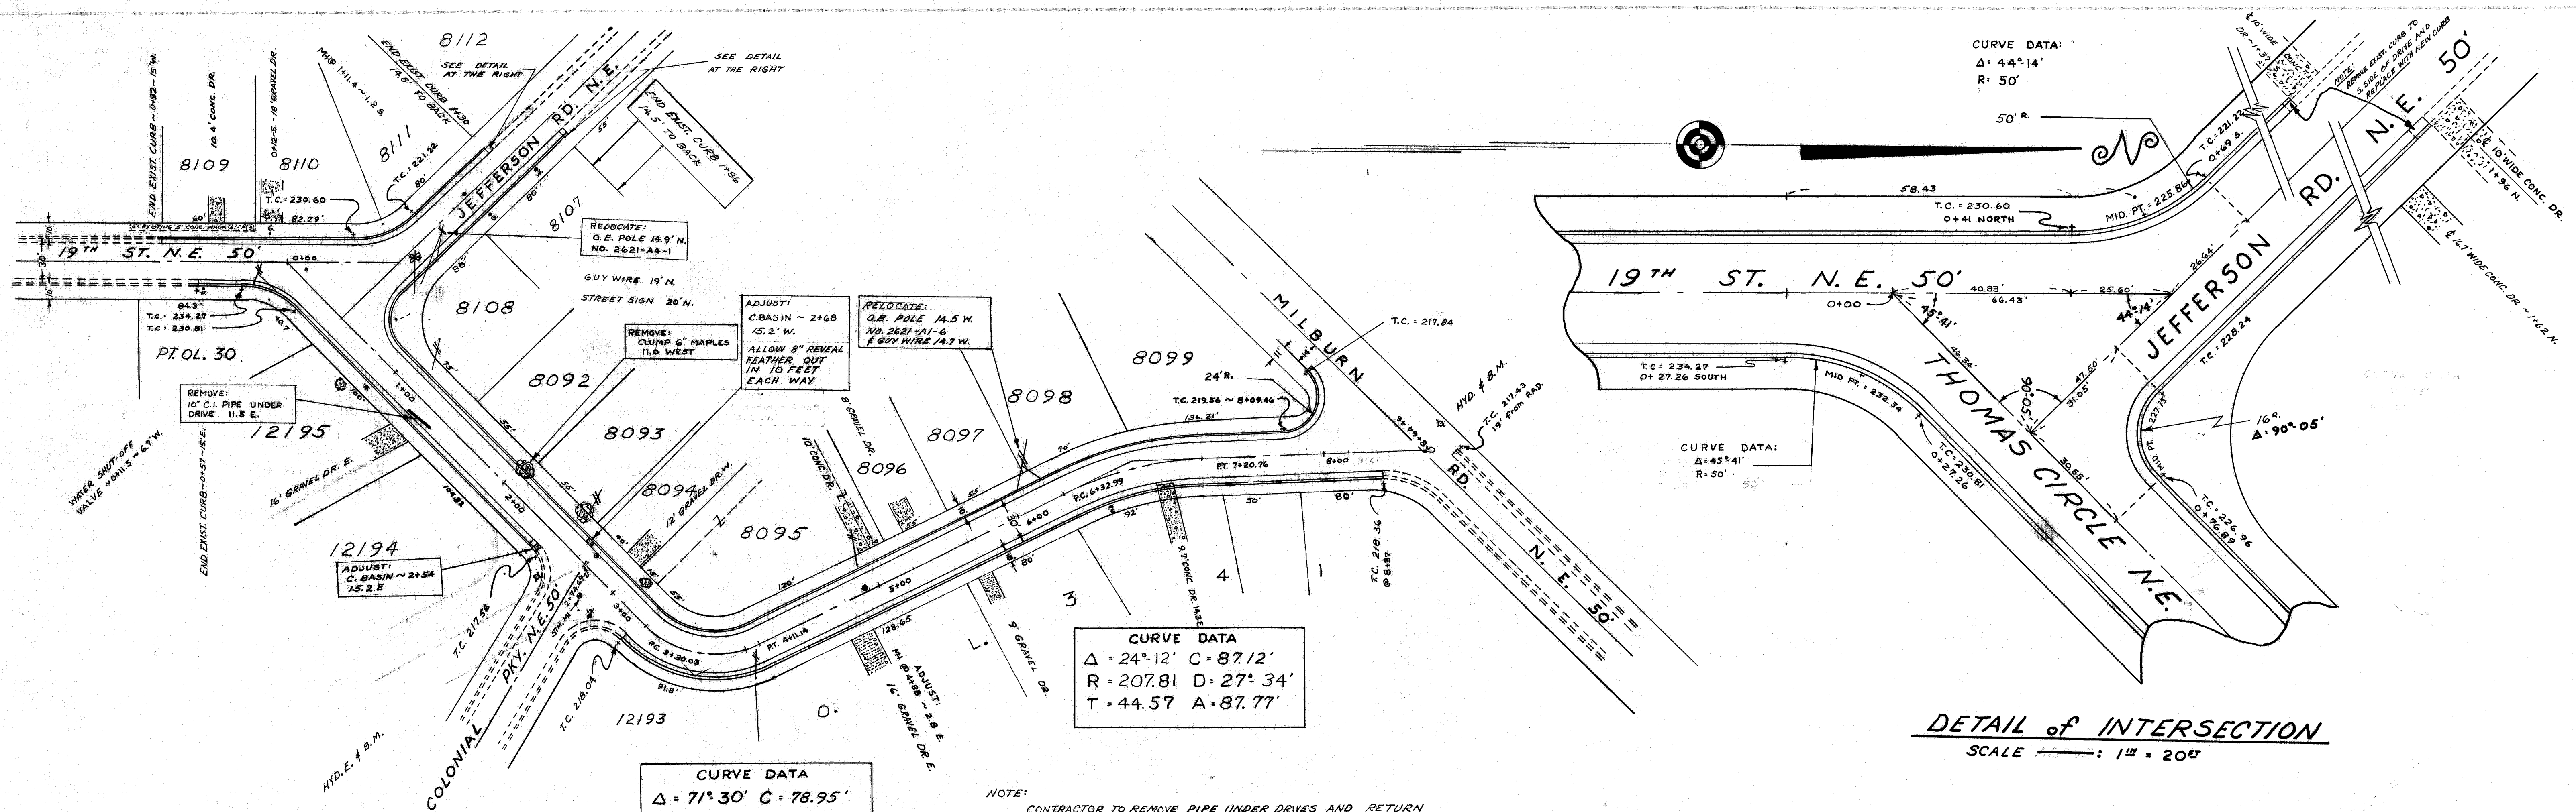

DETAIL of INTERSECTION
SCALE: 1" = 20'

BENCH MARKS:
HYD. S.E. CORNER THOMAS CIRCLE & COLONIAL PKY = 219.48
HYD. ON MILBURN N. SIDE OPP. THOMAS CIRCLE = 220.52

NOTE:
CONTRACTOR TO REMOVE PIPE UNDER DRIVES AND RETURN TO PROPERTY OWNER OR DISPOSE OF, THIS PIPE REMOVAL & DISPOSAL TO BE INCLUDED IN CURB PRICE.

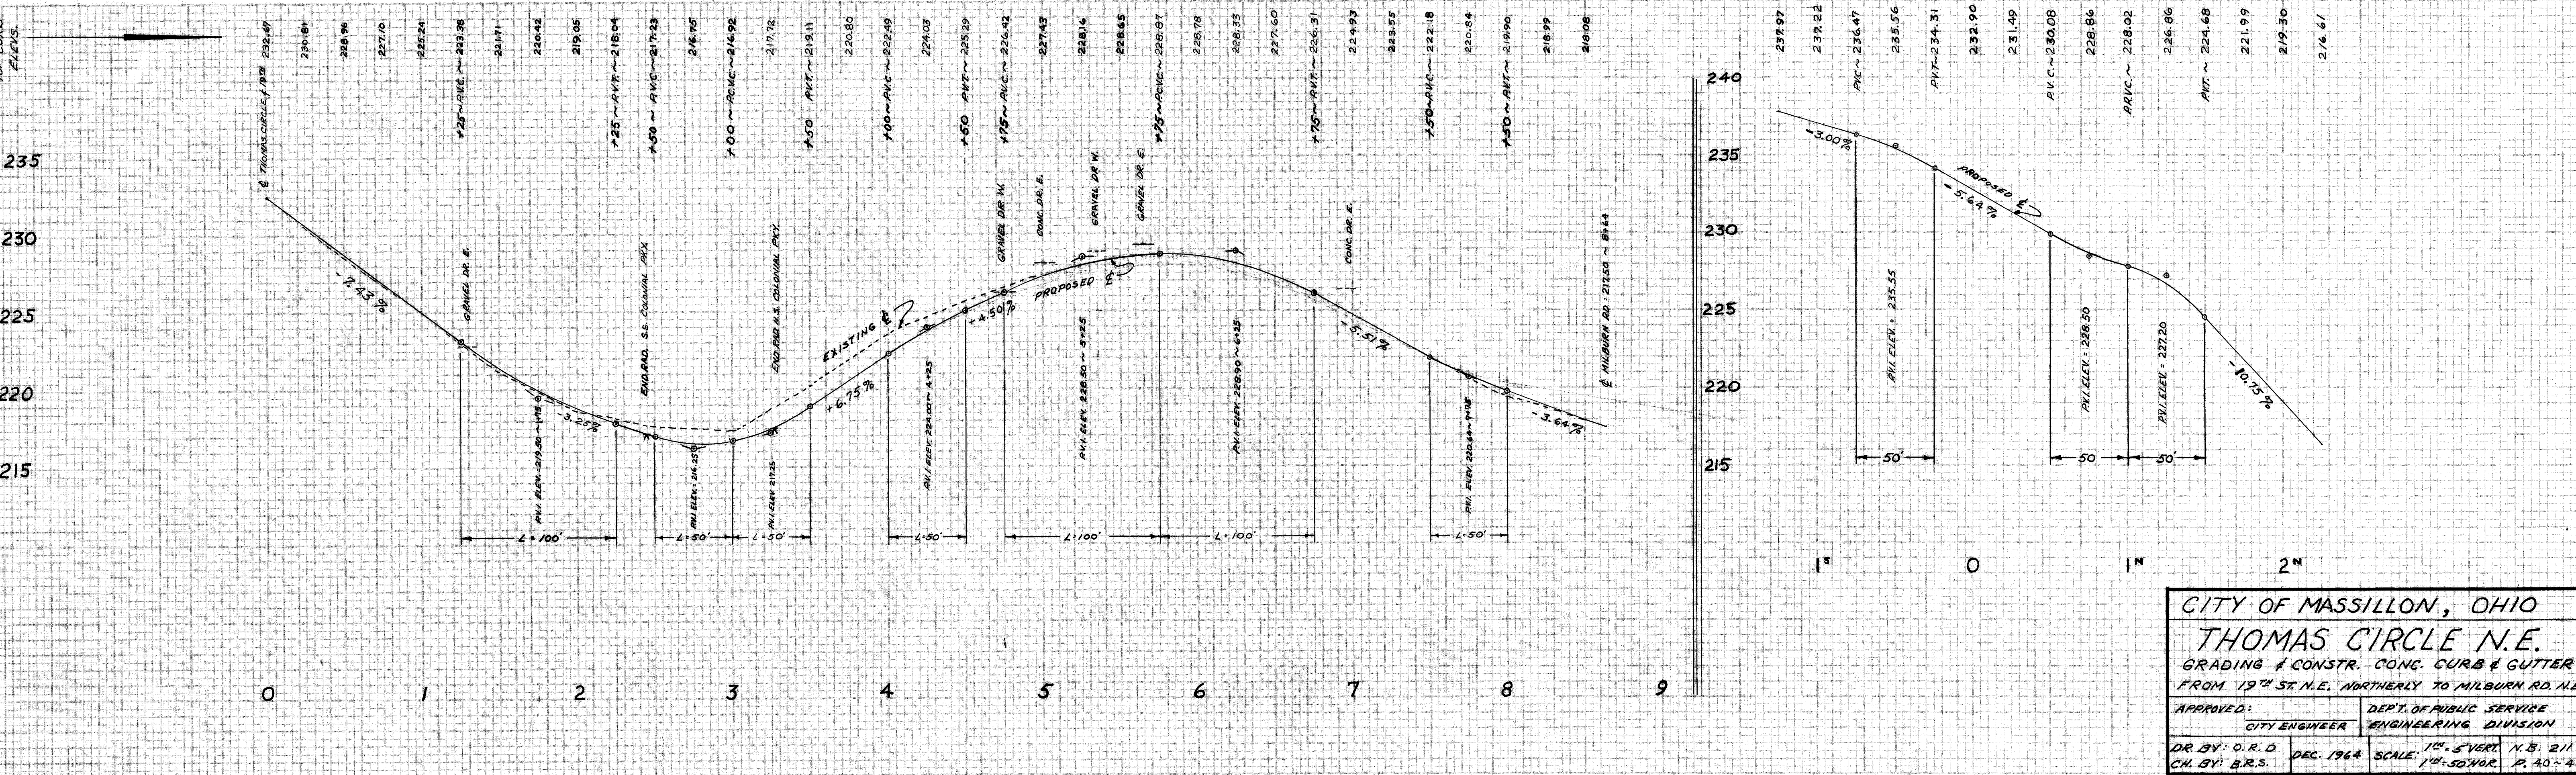


CITY OF MASSILLON, OHIO	
THOMAS CIRCLE N.E.	
GRADING & CONSTR. CONC. CURB & GUTTER	
FROM 19TH ST. N.E. NORTHERLY TO MILBURN RD. N.E.	
APPROVED:	DEPT. OF PUBLIC SERVICE
CITY ENGINEER	ENGINEERING DIVISION
DR. BY: O. R. D.	DEC. 1964
CH. BY: B. R. S.	SCALE: 1" = 5' VERT. N.B. 211
	P. 40 ~ 46

FILE NO. 273 ACC. NO. 2334

FINAL SURVEY	DATE	
	BY	
	SURVEYED	
	PLOTTED	
	NOTE BOOK	
	NO.	
	AREAS CHECKED	

ORIGINAL SURVEY	DATE	
	BY	
	SURVEYED	
	PLOTTED	
	NOTE BOOK	
	NO.	
	AREAS CHECKED	

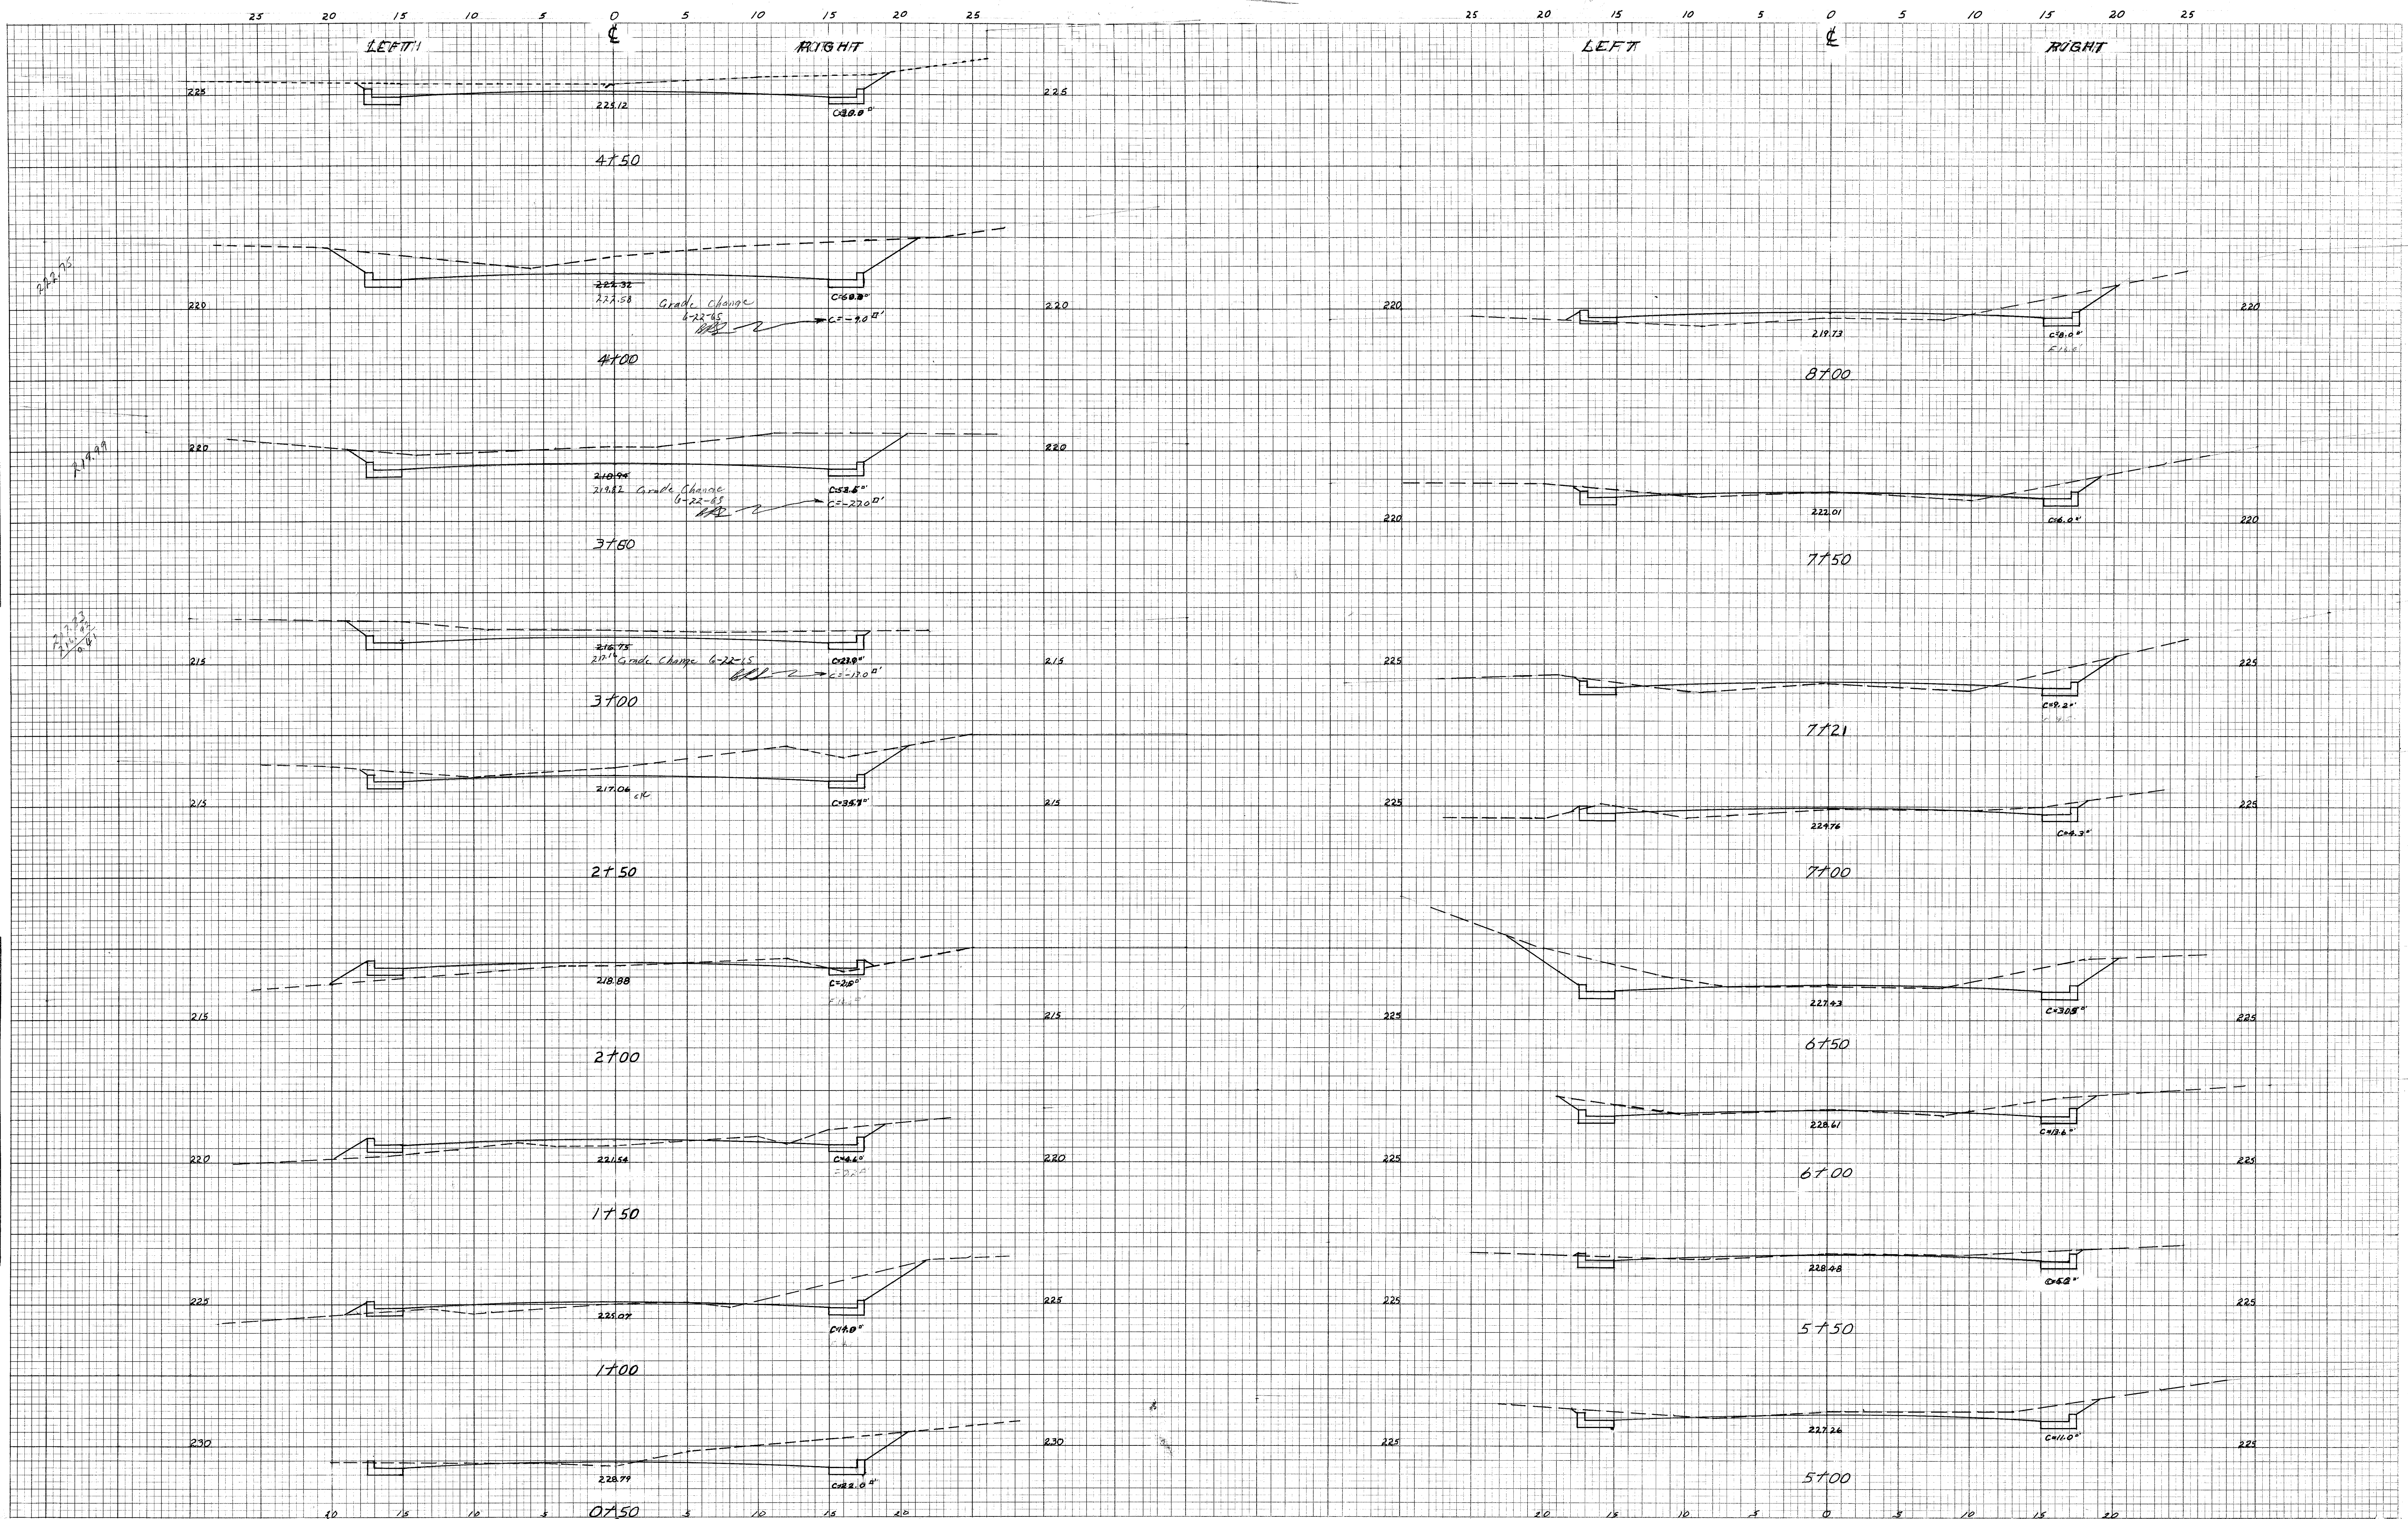


THOMAS CIRCLE CROSS SECTIONS JAN. 1965 SCALE 1"=5' ~ (VERT. & HOR.) SHEET 1 OF 2 KEY — PROPOSED --- EXISTING

THOMAS CIRCLE X SECT.

FINAL SURVEY	DATE	1/28
	BY	
	SURVEYED	
	PLOTTED	
	NOTE BOOK	
NO.		

ORIGINAL SURVEY	DATE	1/28
	BY	
	SURVEYED	
	PLOTTED	
	NOTE BOOK	
NO.		

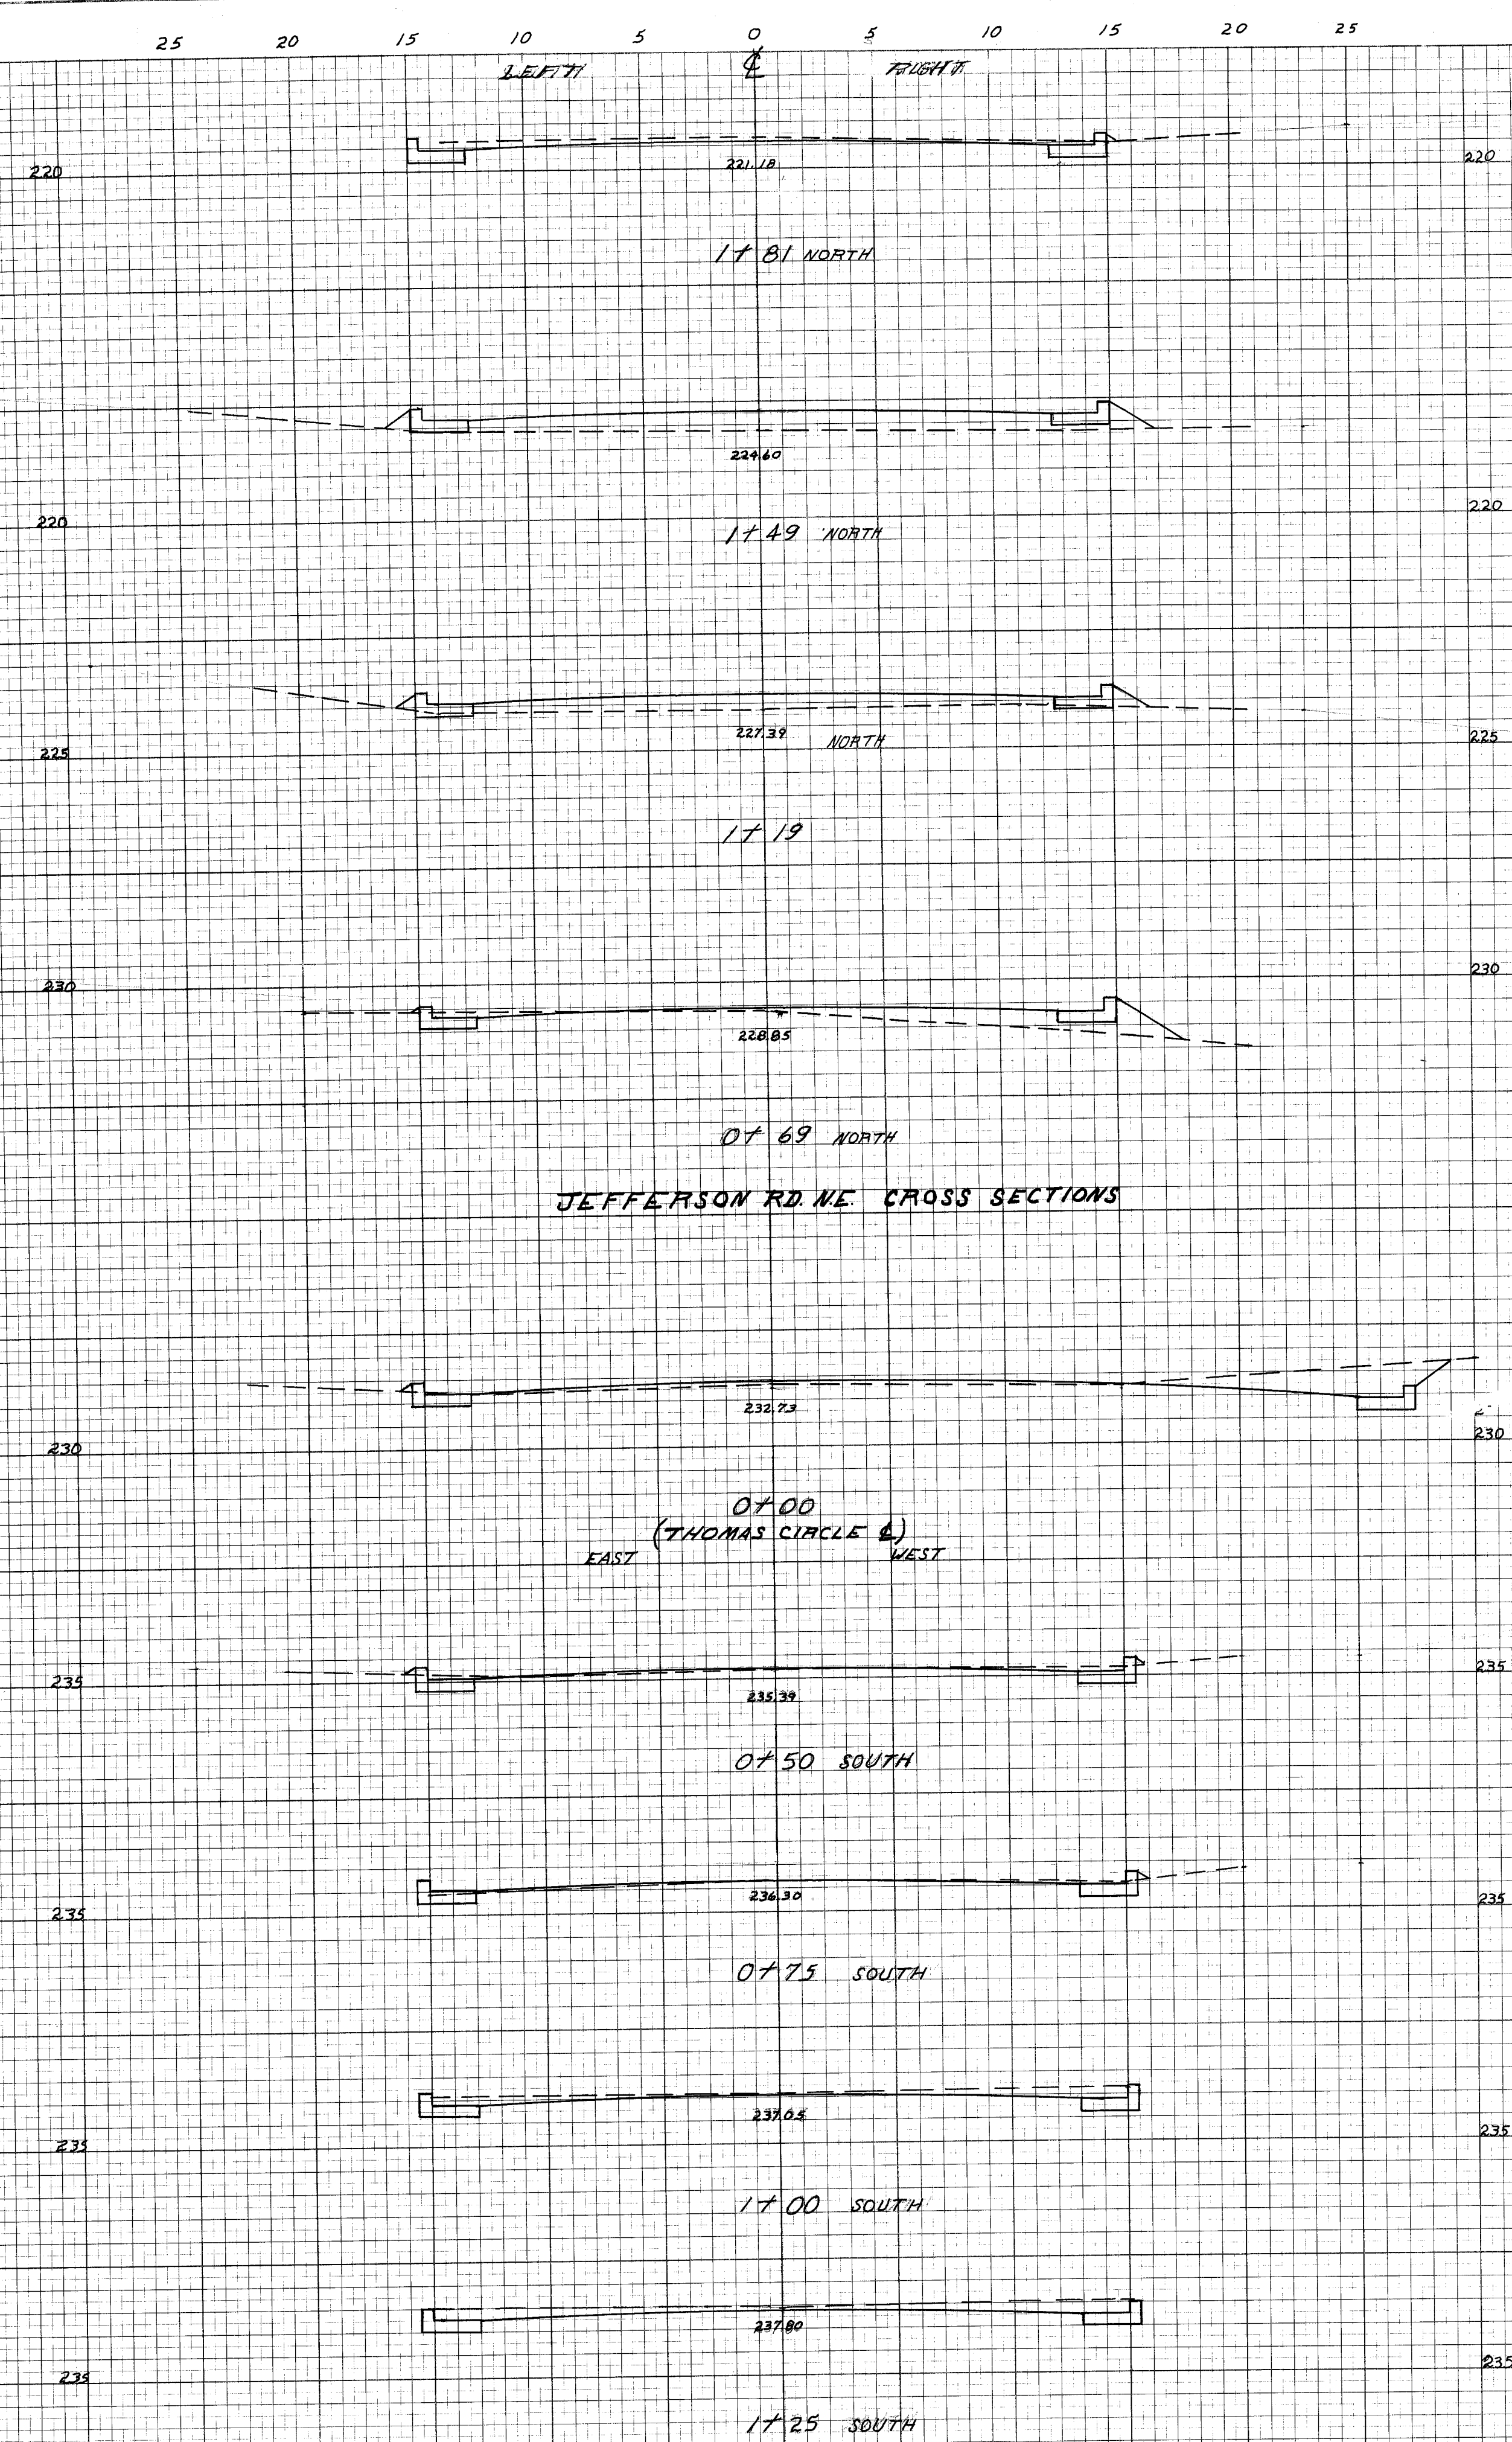

JEFFERSON RD. & 19TH ST. NE CROSS SECTIONS JAN 1965 SCALE 1"=5' ~ (VERT & HOR.) SHEET 20F2 KEY --- PROPOSED --- EXISTING

PLATE 3-CROSS SECTION O. P. R. & R. E. STANDARD THE FREDERICK POST CO., CHICAGO

JEFFERSON RD. & 19TH ST. NE.