


FINAL SURVEY
DATE
NO. 1
NO. 2
ORIGINAL SURVEY
DATE
NO. 1
NO. 2
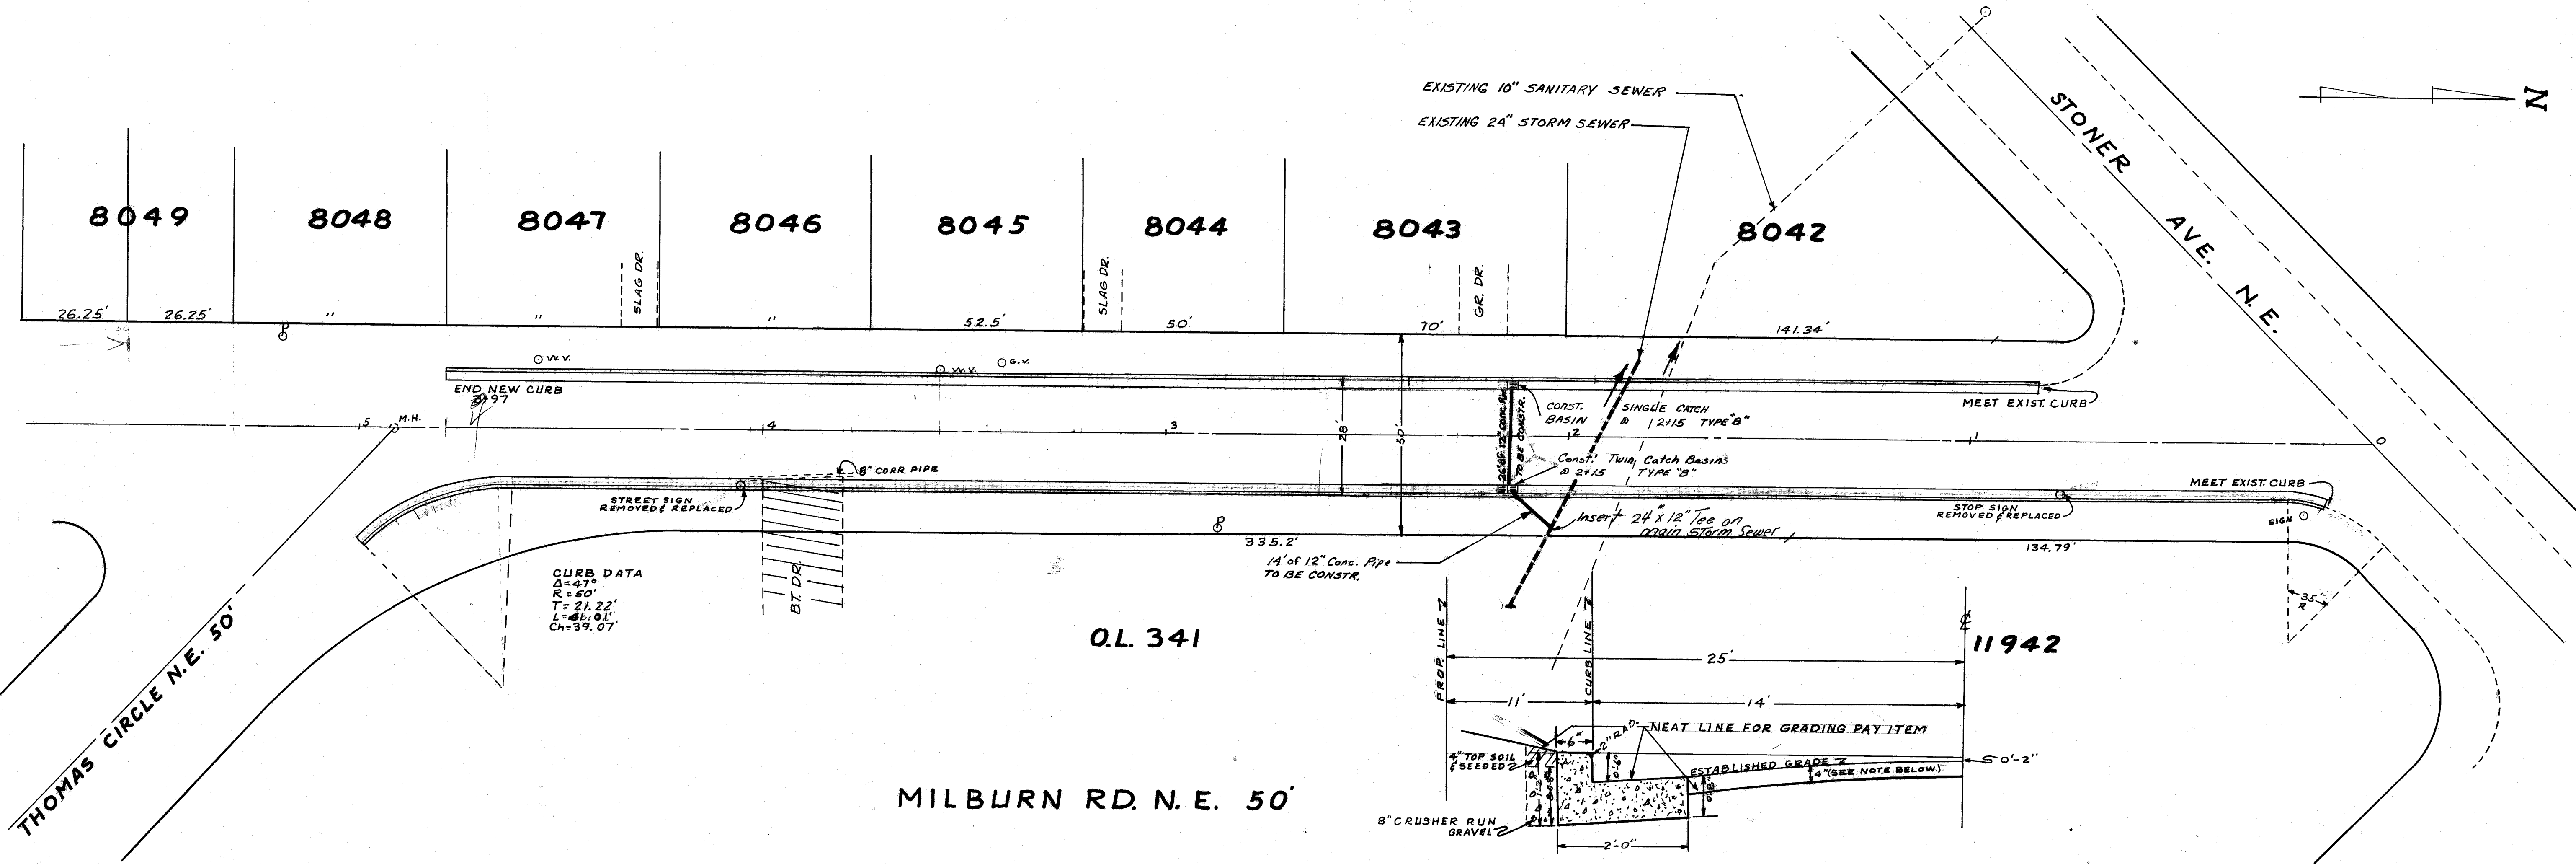

TYPICAL CURB & GUTTER DETAIL
Excavation for curb and gutter shall be included in cost per lineal foot of combination curb & gutter.
Area molested back of curb to be covered with 4" top soil & seeded.


Note:

1. All combination concrete curb & gutter to be constructed before roadway excavation is started.
2. Where existing roadway surface is more than 1 1/2" above the established grade, the contractor shall excavate to subgrade or 4" below the established grade.
3. Where the existing roadway surface is lower than the established grade, the contractor shall not excavate unless ordered to do so by the inspector.
4. All SANITARY & STORM MANHOLES and CATCH BASINS shall be adjusted if necessary.
5. Concrete to be 1:2:4 - 6 bag mix - 28 day 3000 p.s.i. compressive strength with 4" max. slump. Curing compound meeting OHIO Dept. of Highways specs. to be used to cover all concrete work.
6. Contractor to pay inspector at the rate of \$1.00 per hour and one-half regular rate after 4:30 P.M.

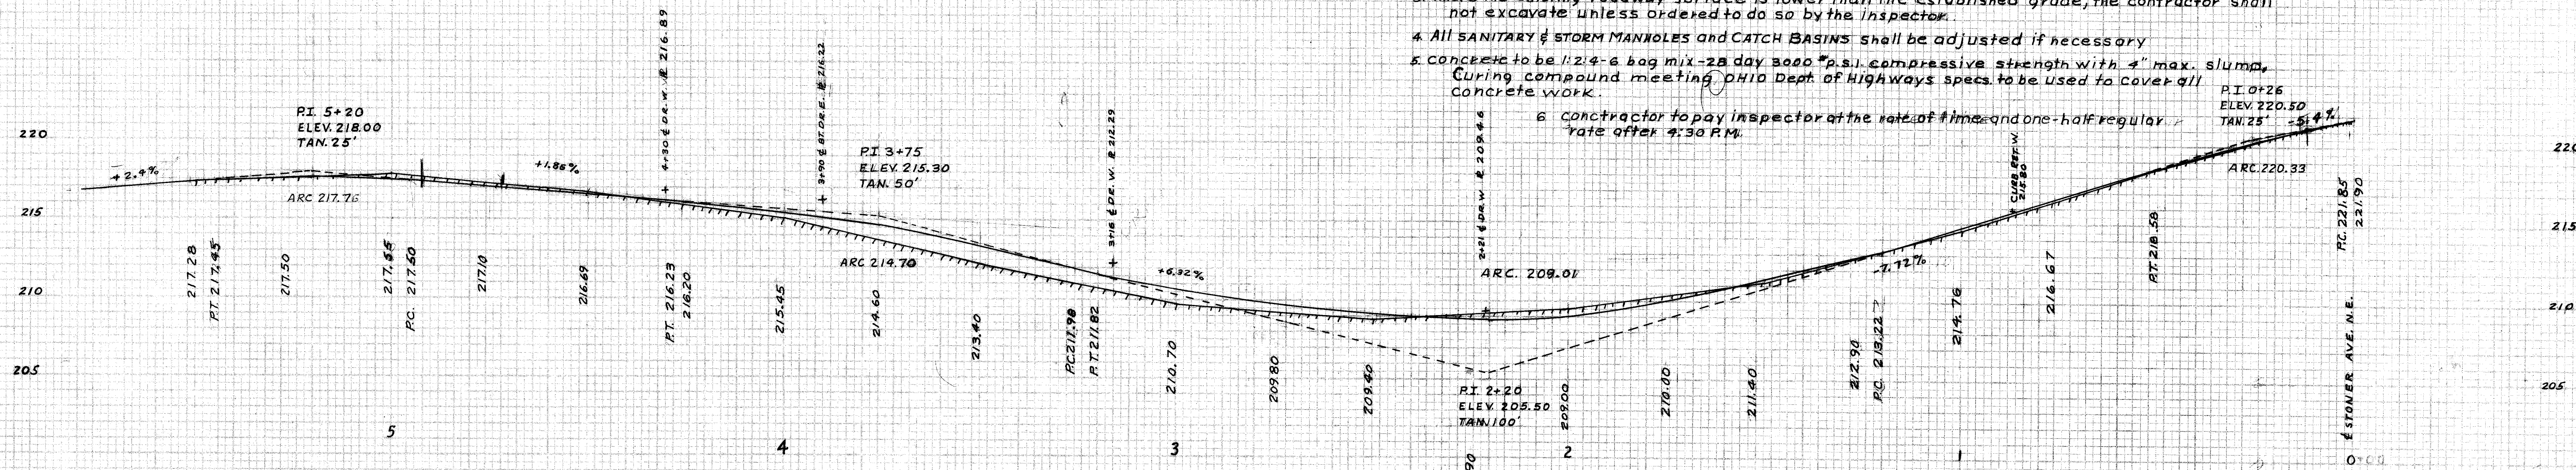

CITY OF MASSILLON, OHIO
MILBURN RD. N.E. CURB & GUTTER
STONER AVE. N.E. TO THOMAS CIRCLE N.E.
CITY ENGINEER
DEPT. OF PUBLIC SERVICE
ENGINEER DIVISION
SCALE 1" = 20' HOR. 1" = 5' VER. JULY, 1963 C.H. SMITH
FIELD BOOK 207 P. 59
FILE NO. P-280 ACC. NO. 2359
P. 2

ORIGINAL	BY	DATE
SURVEYED		
SURVEY		
PLOTTED		
TEMPLATE		
NOTE BOOK		

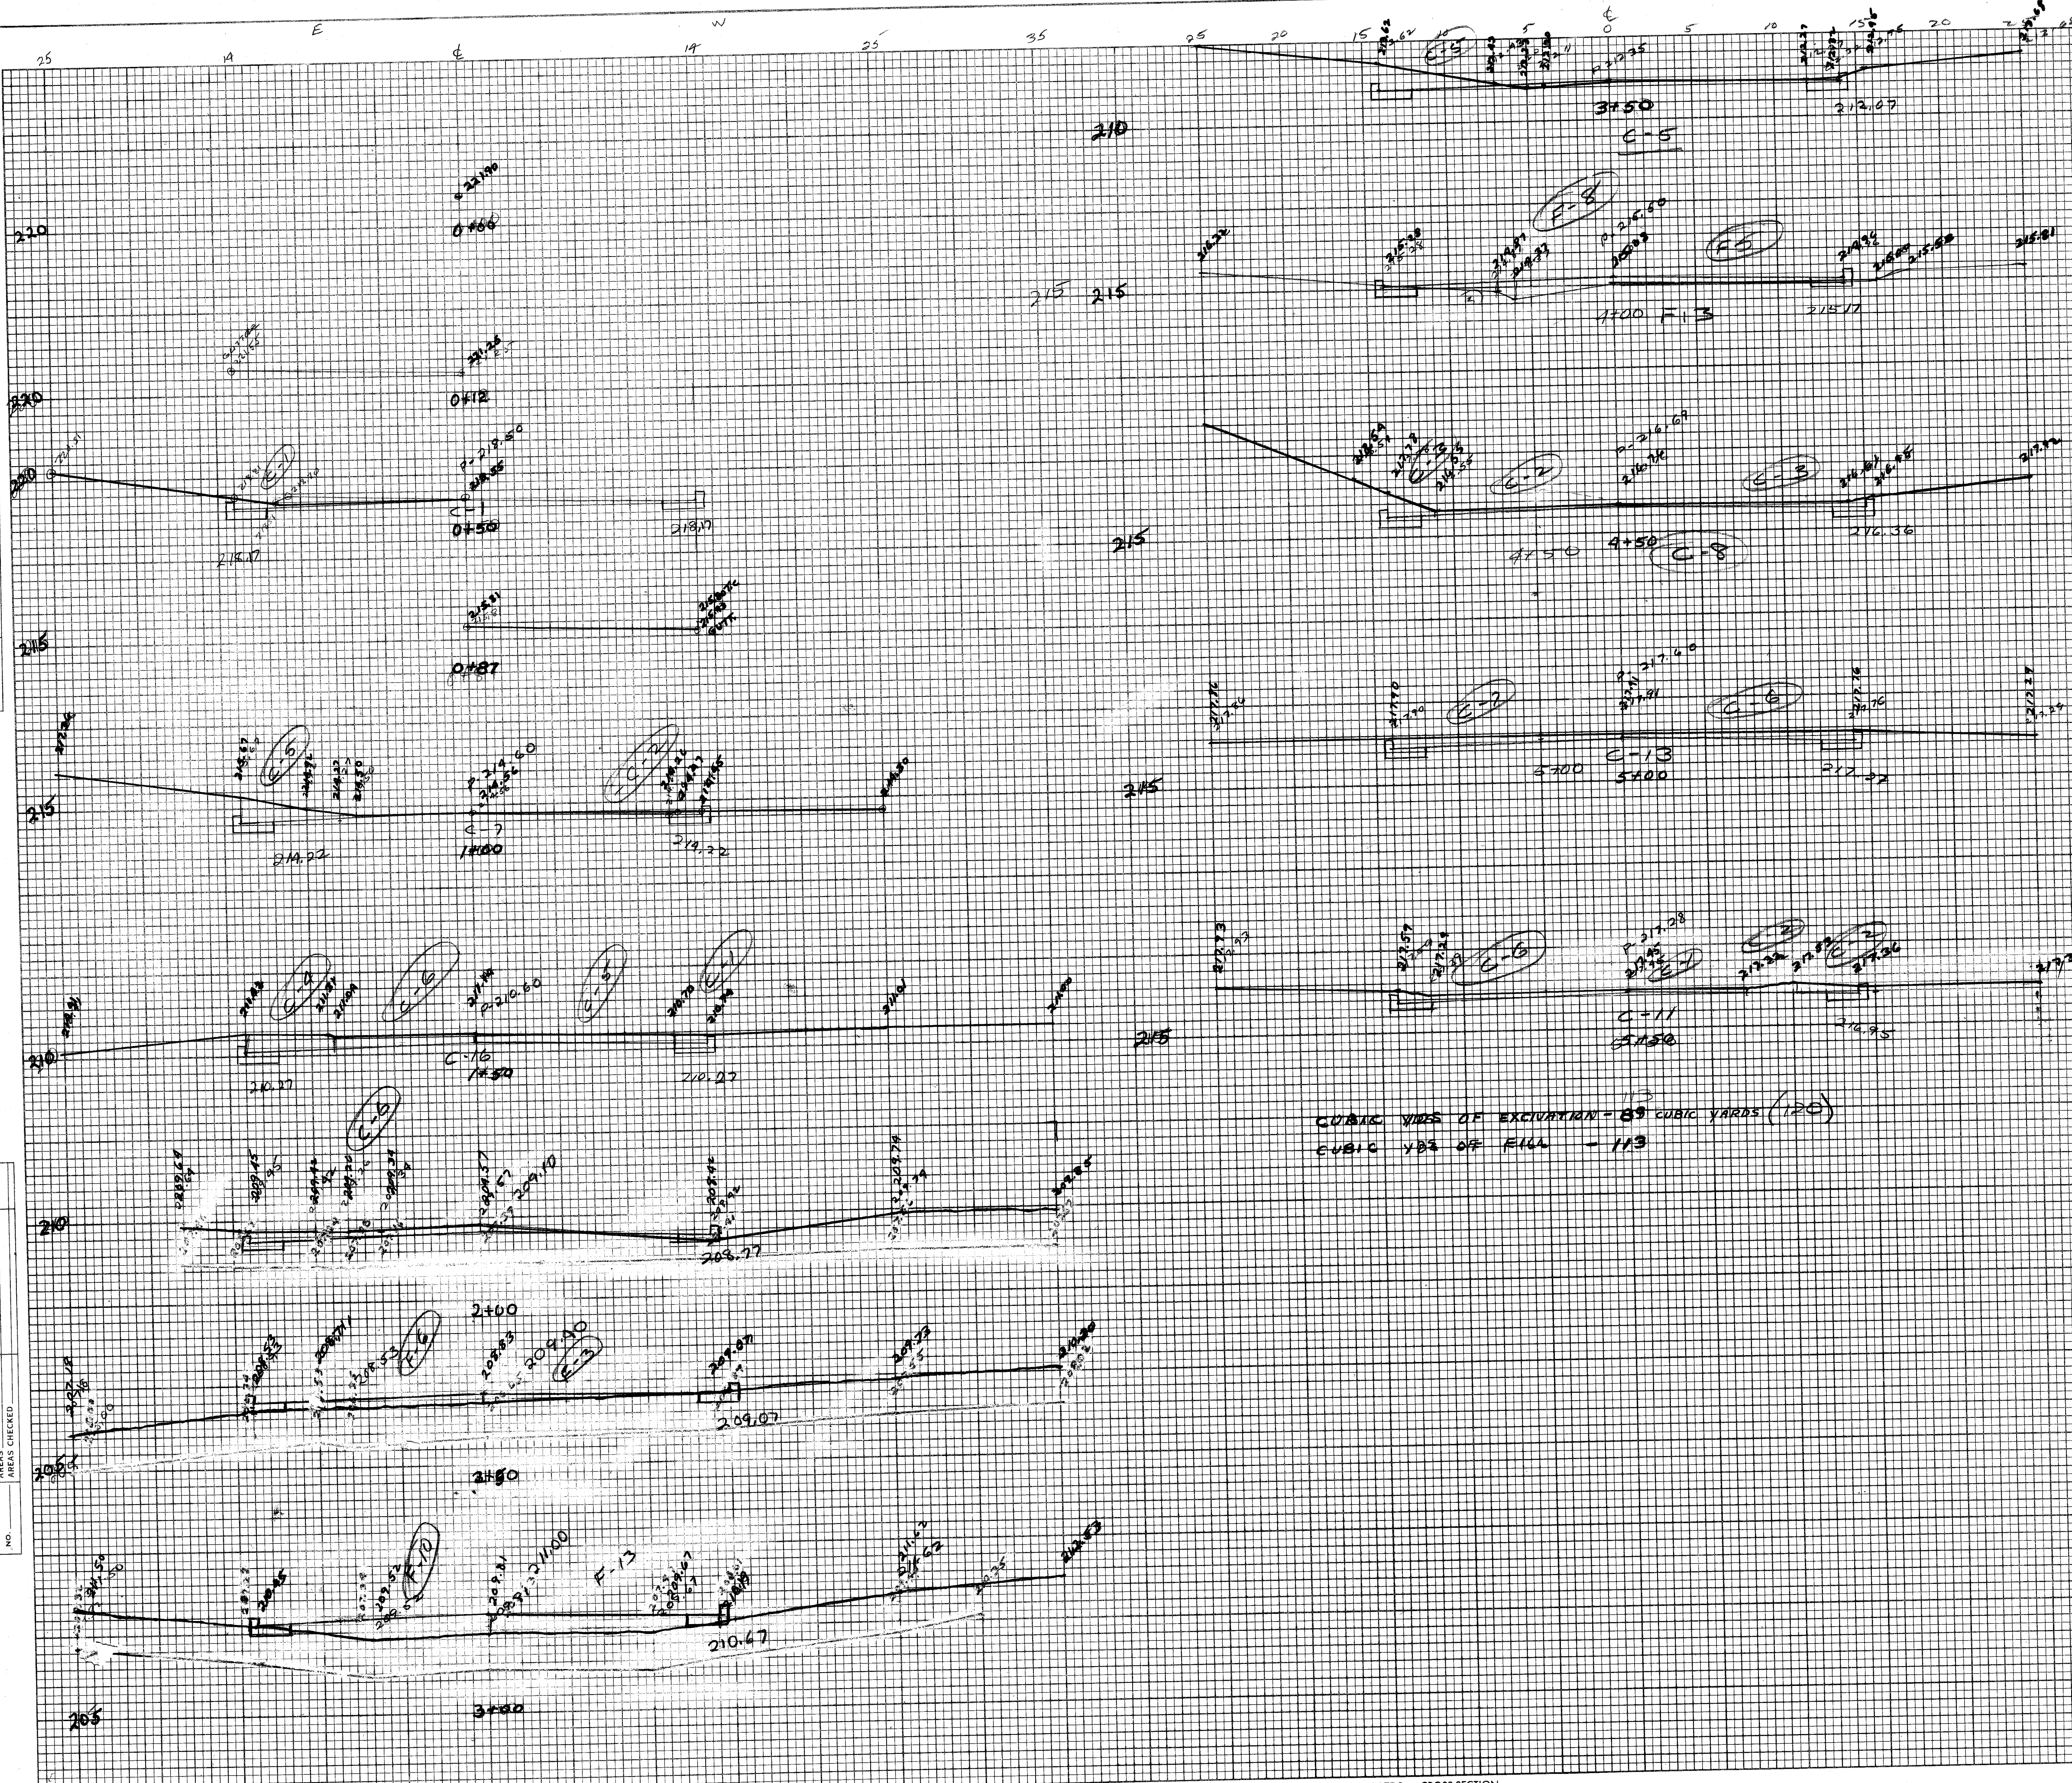

CITY OF MASSILLON, OHIO
MILBURN RD N.E
DATE: JULY 1943
W. H. L. L. L.
CITY ENGINEER DR. BY
DEPARTMENT OF PUBLIC SERVICE
ENGINEERING DEPARTMENT