


ORIGINAL SURVEY NOTE BOOK NO. _____ NO. _____	SURVEYED _____ PLOTTED _____ TEMPLATE _____ AREAS _____ AREAS CHECKED _____	BY _____ DATE _____
---	---	------------------------

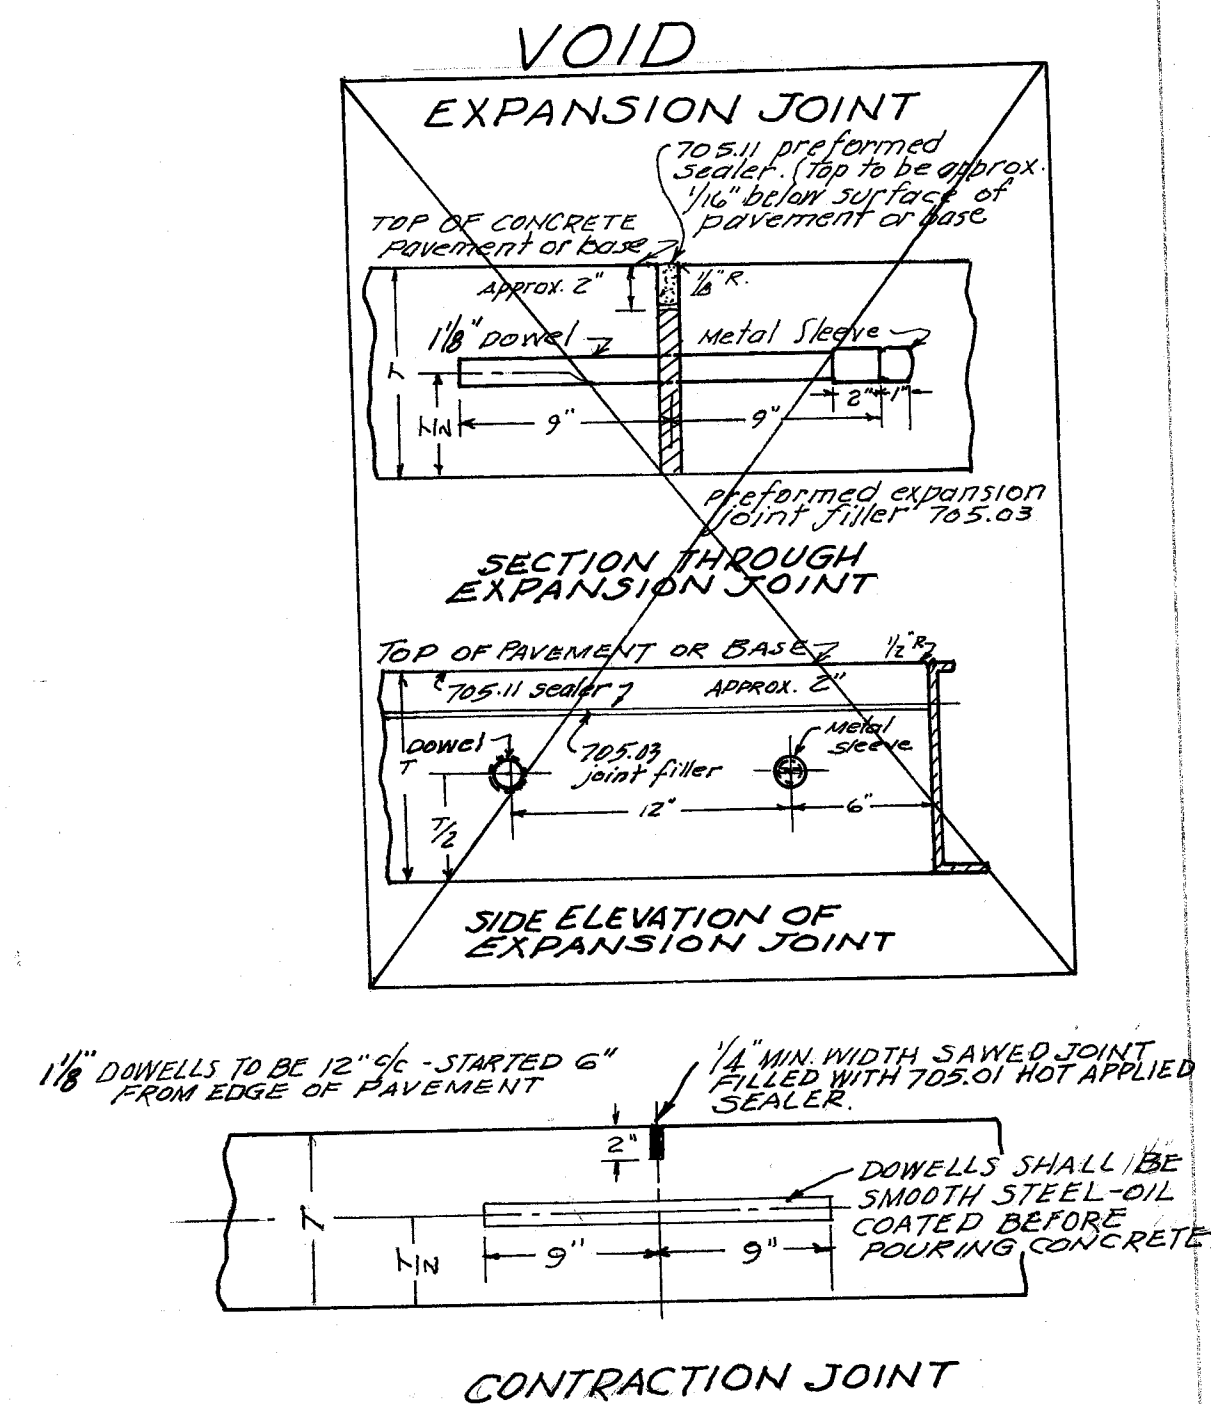

NOTE: HEAVY LINE DENOTES LIMITS OF THIS CONTRACT -
CONTRACTOR TO PAY CITY INSPECTOR(S) MONDAYS THRU
FRIDAYS ONE & ONE HALF TIMES THEIR REGULAR HOURLY
RATE FOR ALL TIME AFTER 4:30 PM. AND ON SATURDAY
ALL TIME SHALL BE CALCULATED AT THE RATE OF TIME
& ONE HALF.

SECTION A-A

CITY OF MASSILLON, OHIO.
ERIE ST. SO. & WALNUT RD. SW
BY-LANE CONSTRUCTION
SOUTHWEST CORNER OF INTERSECTION.
APPROVED: *Nim Owen* DEPT. OF PUBLIC SERVICE
CITY ENGINEER DIVISION OF ENGINEERING
DR. BY: H. PIPER NOV. 1965 SCALE: 1" = 10' N.B. 212
CK. BY: P. PTE. 75
FILE NO. 281 ACC. NO. 2366