


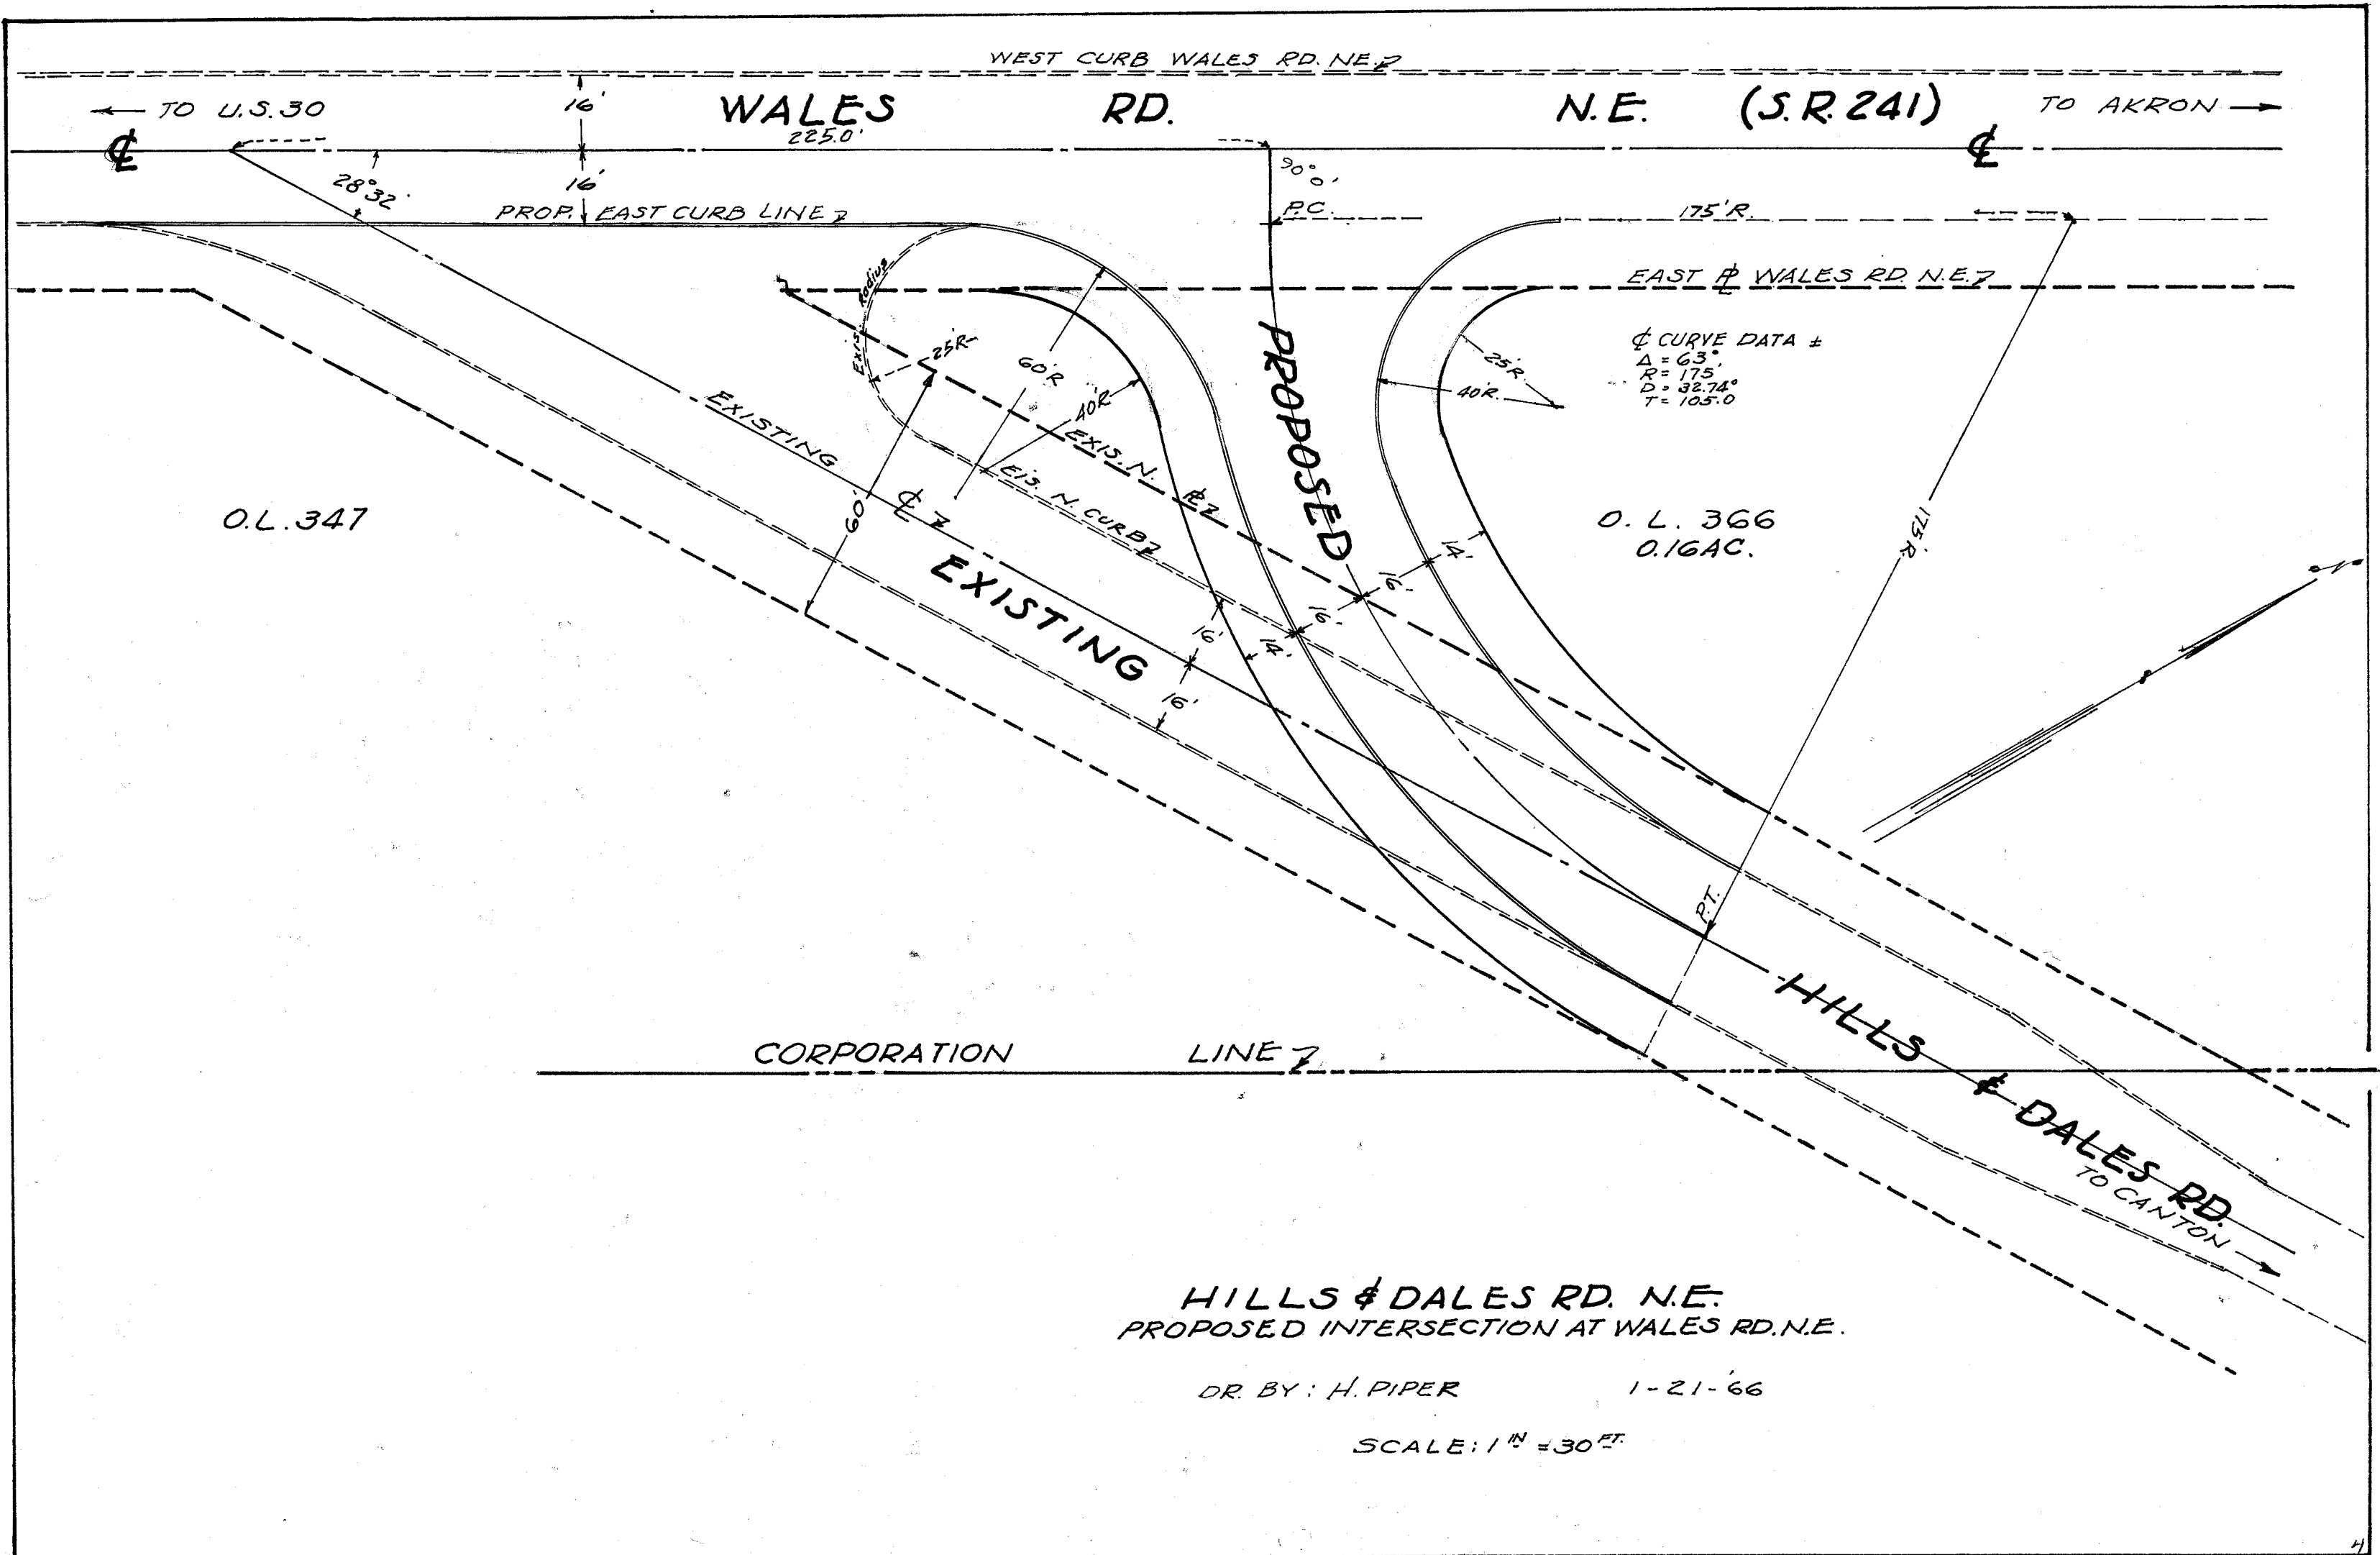

HILLS & DALES RD. N.E.
PROPOSED INTERSECTION AT WALES RD. N.E.

DR. BY: H. PIPER

1-21-66

SCALE: 1" = 30 FT.