



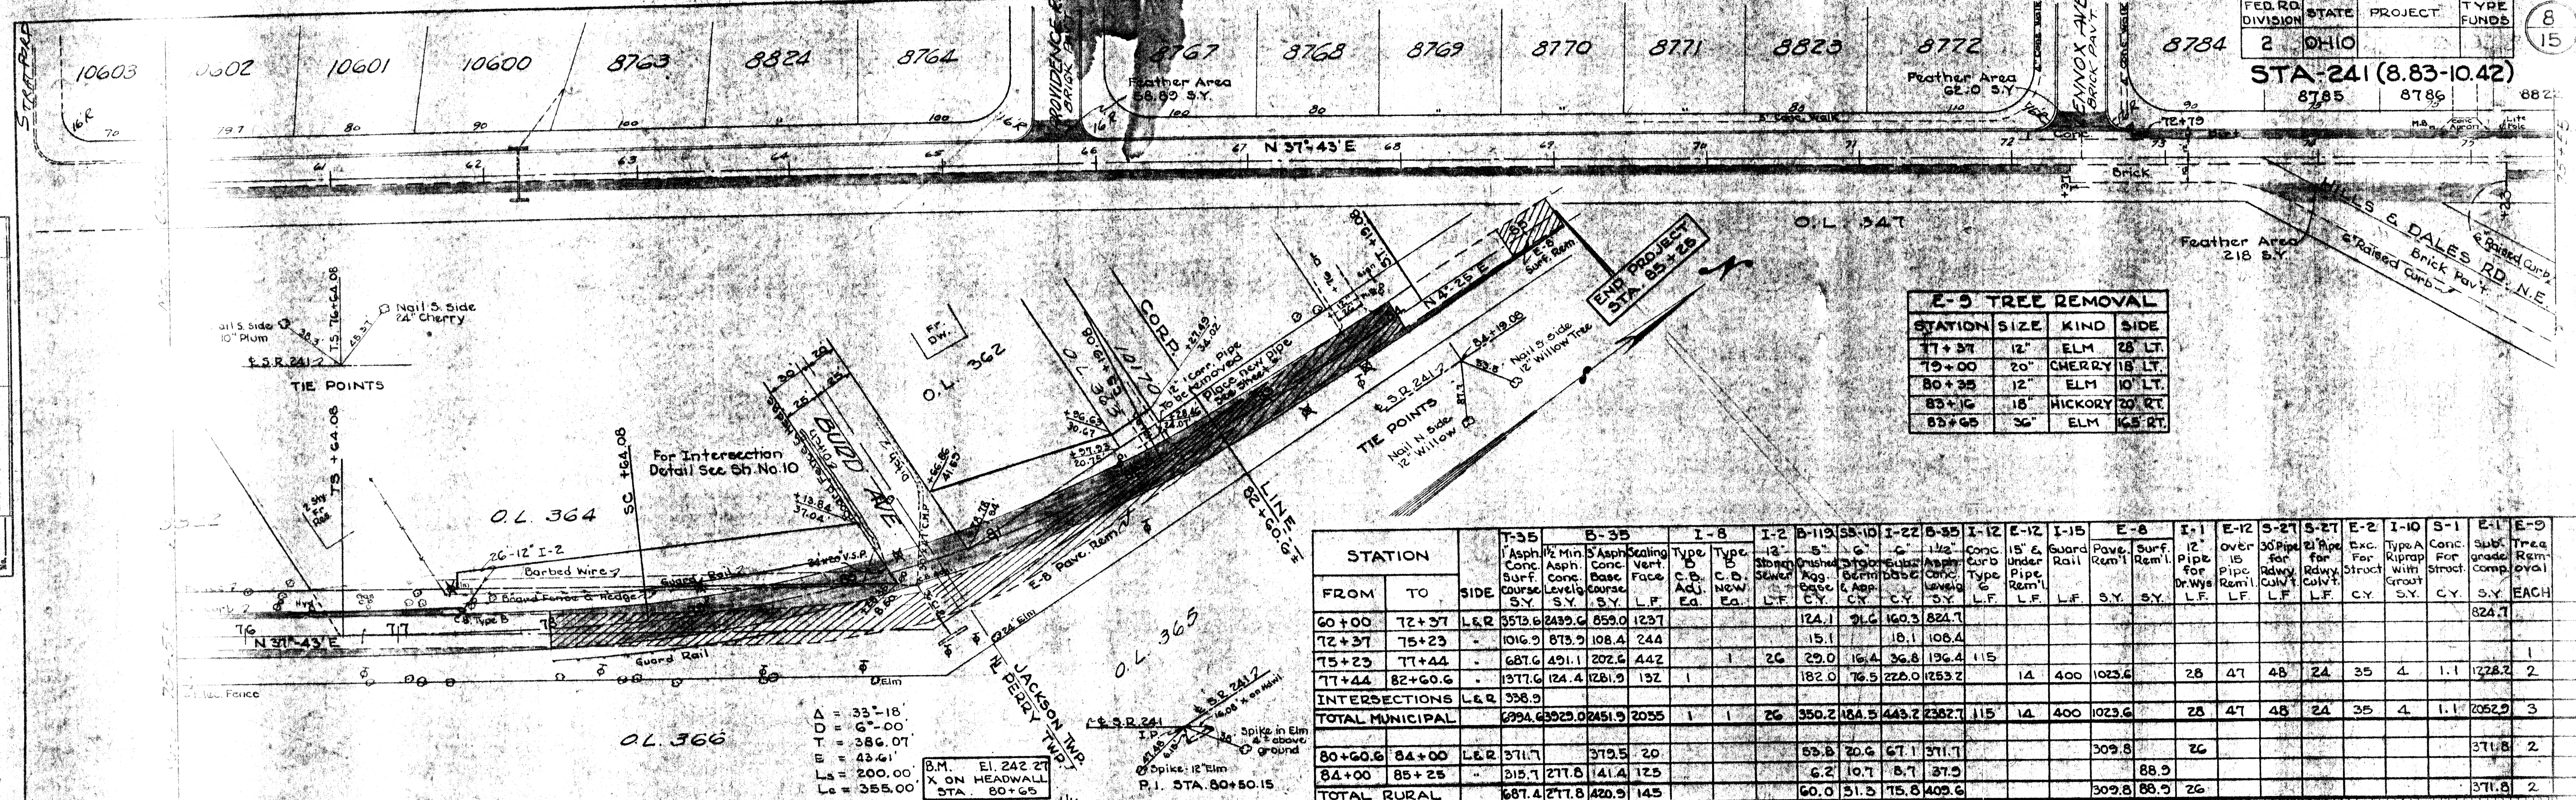


E-S TREE REMOVAL

STATION	SIZE	KIND	SIDE
77+37	12"	ELM	28 LT.
75+00	20"	CHERRY	18 LT.
80+35	12"	ELM	10 LT.
83+16	18"	HICKORY	20 RT.
83+65	36"	ELM	16 RT.

STATION		SIDE	T-35	B-35	I-8	I-2	B-119	S5-10	I-22	B-35	I-12	E-12	I-15	E-8		I-1	E-12	S-27	E-27	E-2	I-10	S-1	E-1	E-9			
FROM	TO		1 Asph. Conc. Surf. Course S.Y.	1/2 Min. Asph. Conc. Base Course S.Y.	5 Asph. Conc. Sealing Vert. Face S.Y.	Type B C.B. Adj. Ea.	Type B C.B. NEW Ea.	12" Stone Sewer	6" Crushed Agg. Base C.Y.	6" Sub. 6" Agg. Base C.Y.	1 1/2" Conc. Curb Type G S.Y.	15' 6" Under Pipe Rem'l L.F.	Guard Rail L.F.	Pave. Rem'l S.Y.	Surf. Rem'l S.Y.	12" Pipe for Dr. Wye L.F.	over 15" Pipe Rem'l L.F.	30" Pipe for Rdwy. Culv. L.F.	24" Pipe for Rdwy. Culv. L.F.	Exc. For Struct. C.Y.	Type A Riprap with Grout S.Y.	Conc. For Struct. C.Y.	Sub. grade Comp. S.Y.	Tree Removal EACH			
60+00	72+37	L&R	3573.6	2439.6	859.0	1237																					
72+37	75+23		1016.9	873.9	108.4	244		15.1		18.1	108.4																
75+23	77+44	-	687.6	491.1	202.6	442	1	26	29.0	16.4	36.8	196.4	115														
77+44	82+60.6	-	1377.6	124.4	1281.9	132	1		182.0	76.5	226.0	1253.2		14	400	1023.6		28	47	48	24	35	4	1.1	1228.2	2	
INTERSECTIONS		L&R	358.9																								
TOTAL MUNICIPAL			6994.6	3929.0	2451.9	2055	1	1	26	350.2	184.5	443.2	2382.7	115	14	400	1023.6		28	47	48	24	35	4	1.1	2052.9	3
80+60.6	84+00	L&R	371.7		379.5	20			55.8	20.6	67.1	371.7															
84+00	85+25	-	315.7	277.8	141.4	125			6.2	10.7	8.7	37.9															
TOTAL RURAL			687.4	277.8	420.9	145			60.0	31.3	75.8	409.6															

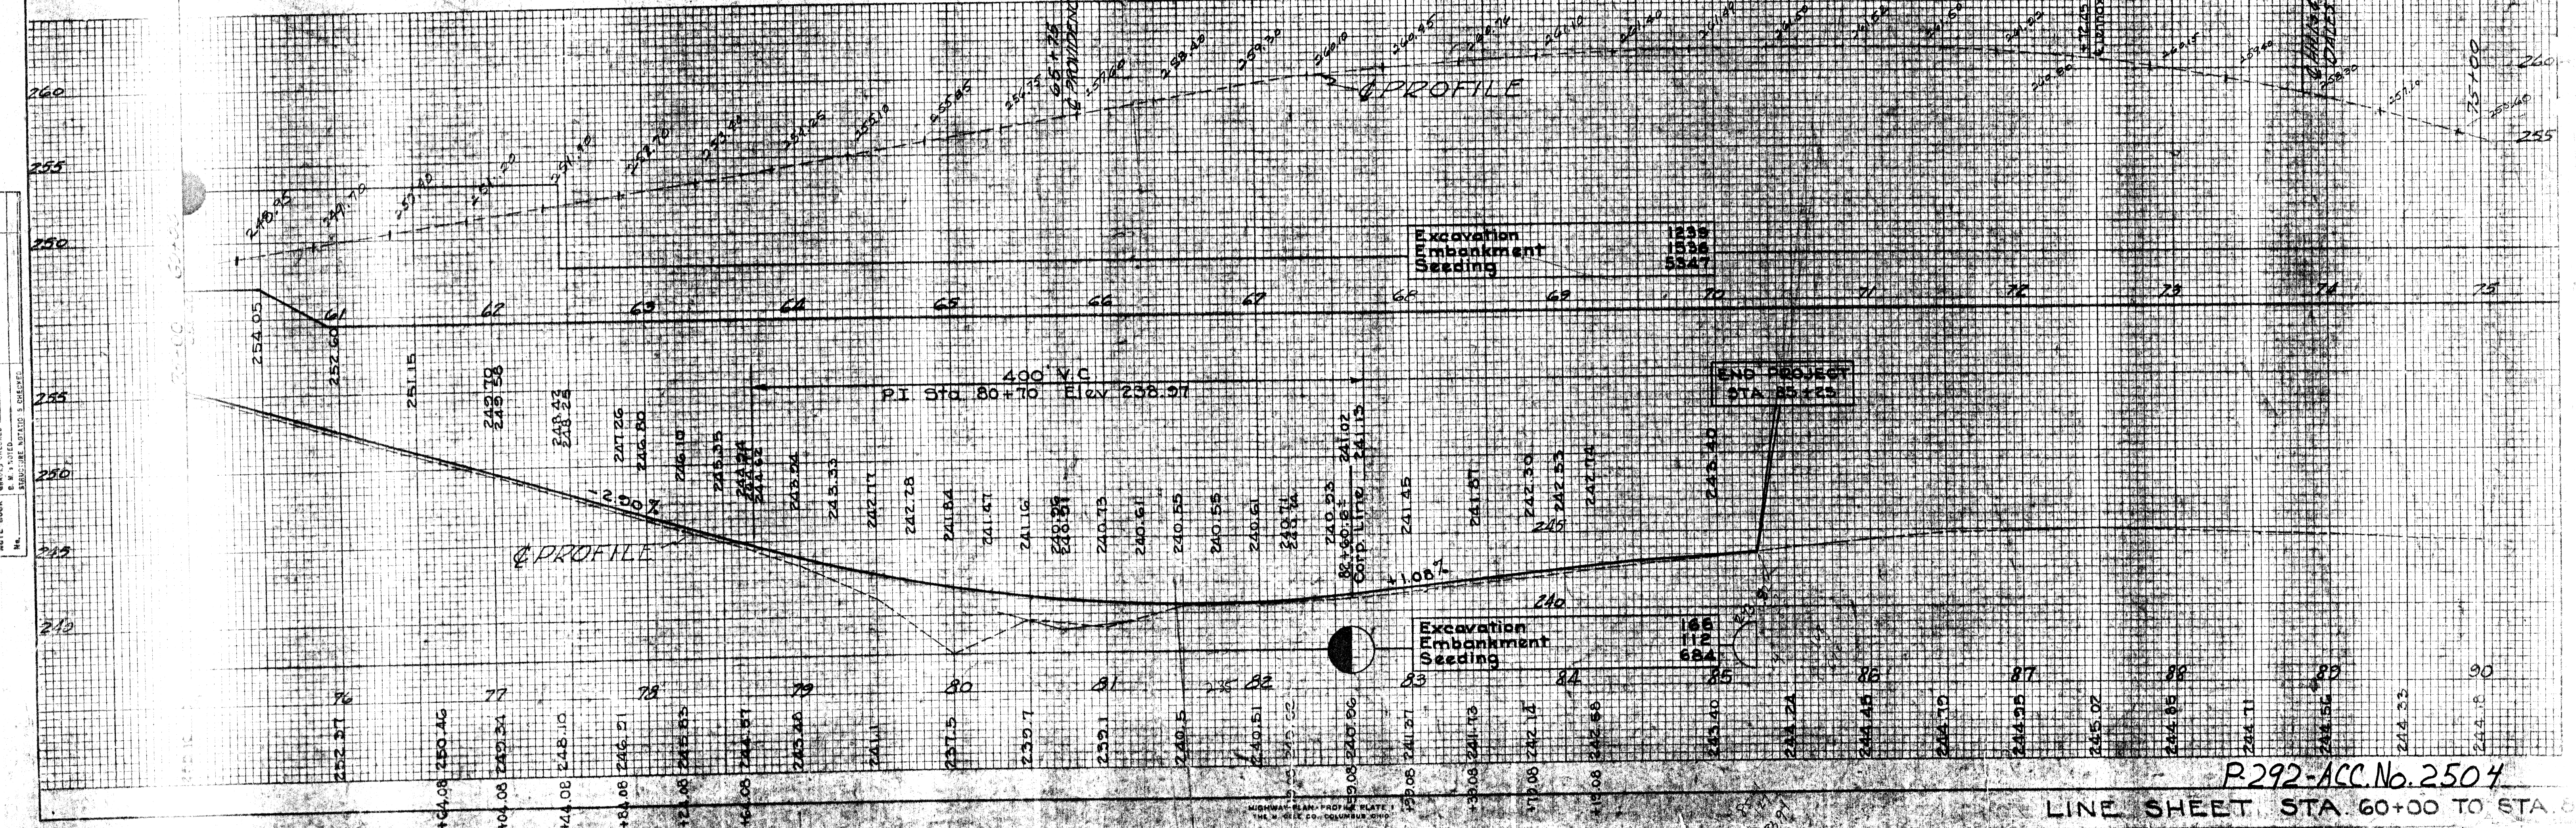

8785	8786	882
------	------	-----

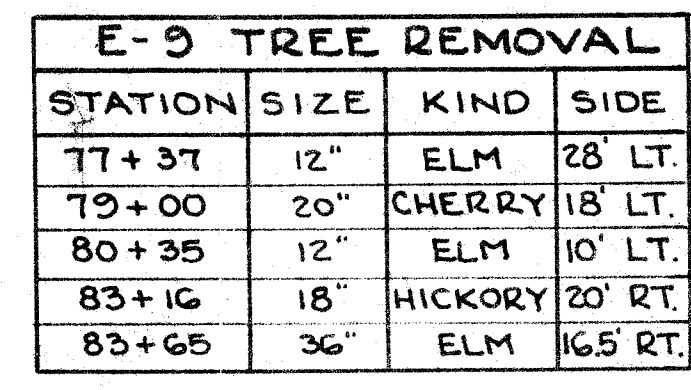[illegible]