

2ND ST. SANITARY SEWER

FROM OAK AVE 155'

ROBERT WAGONER___CITY ENGINEERING

BLASE SPARMA_____SAFETY SERVICE DIRECTOR

MARK ROSS_____MAYOR

GENERAL NOTES :

ALL CONSTRUCTION TO BE PER CITY OF MASSILLON SPECIFICATIONS AND STANDARDS. CONTRACTOR SHALL PAY THE CITY'S INSPECTOR FOR ALL WORK BEFORE 7:30 A.M. AND AFTER 4:00 P.M. MONDAY THRU FRIDAY AND ALL HOURS ON SATURDAY, SUNDAY OR HOLIDAYS AT TIME AND ONE HALF THE RATE IN THE CITY'S WAGE ORD. THAT IS IN EFFECT.

CONSTRUCTION SIGNS:

CONSTRUCTION SIGNS, BARRICADES AND LIGHTS, CONTRACTOR SHALL NOTIFY ALL UTILITY COMPANIES AND FIRE DEPARTMENT AND POLICE BEFORE WORK IS STARTED.

MANHOLES AND PIPE

ALL MANHOLES TO BE PRECAST, O-RINGS MUST BE USED IN MANHOLES. ALL PIPE TO BE EXTRA STRENGTH WITH COMPRESSION TYPE JOINTS. MANHOLES SHALL HAVE A MINIMUM OF 1'-0" OF ADJUSTING RING ON TOP OF CONE INFILTRATION TESTS WILL BE REQUIRED AT CONTRACTOR'S EXPENSE.

COMPACTION

COST OF COMPACTION PER LIN. FT. WILL BE INCLUDED IN THE PRICE OF 8" U.S.P. PER LIN. FT. BACKFILL TO BE COMPACTED PER SPECIFICATIONS. IF UNSUITABLE, GRANULAR BACKFILL MAY BE ORDERED BY THE ENGINEER AT THE CITY'S FIRED PRICE IN THE BID SHEETS.

BEDDING


A MINIMUM BEDDING OF 4" OF 3/4 IS REQUIRED. THIS BEDDING IS INCLUDED IN THE PRICE OF THE 8" U.S.P. PER LIN. FT. ONE FOOT OF COMPACTED GRANULAR MATERIAL 3/4 MEASURED FROM THE CROWN OF THE PIPE IS TO BE USED OVER THE PIPE.

SURFACE REPAIR

SURFACE REPAIR OF 2ND ST. S.W. SHALL NOT BE MORE THAN 12' IN WIDTH AND SHALL CONSIST OF THE FOLLOWING MATERIALS - WEARING SURFACE - ONE INCH "COMPACTED" 404, TWO INCHES OF COMPACTED 403 AND A BASE WHICH SHALL CONSIST OF 8" OF COMPACTED 304 (CRUSHER RUN). THE QUANTITIES OF GRANULAR MATERIAL TO BE PAID FOR IN THIS PROJECT SHALL NOT EXCEED THE AMOUNT IN THE BID SHEET. ANY AMOUNT OF GRANULAR MATERIAL USED OVER THIS AMOUNT SHALL BE AT THE CONTRACTOR'S OWN EXPENSE.

PRIME COAT



A PRIME COAT SHALL BE APPLIED TO THE COMPACTED SUBBASE. CUTS IN THE EXISTING PAVEMENT SHALL BE MADE WITH A SAW OR AIR HAMMER. NO RAGGED EDGES WILL BE PERMITTED.

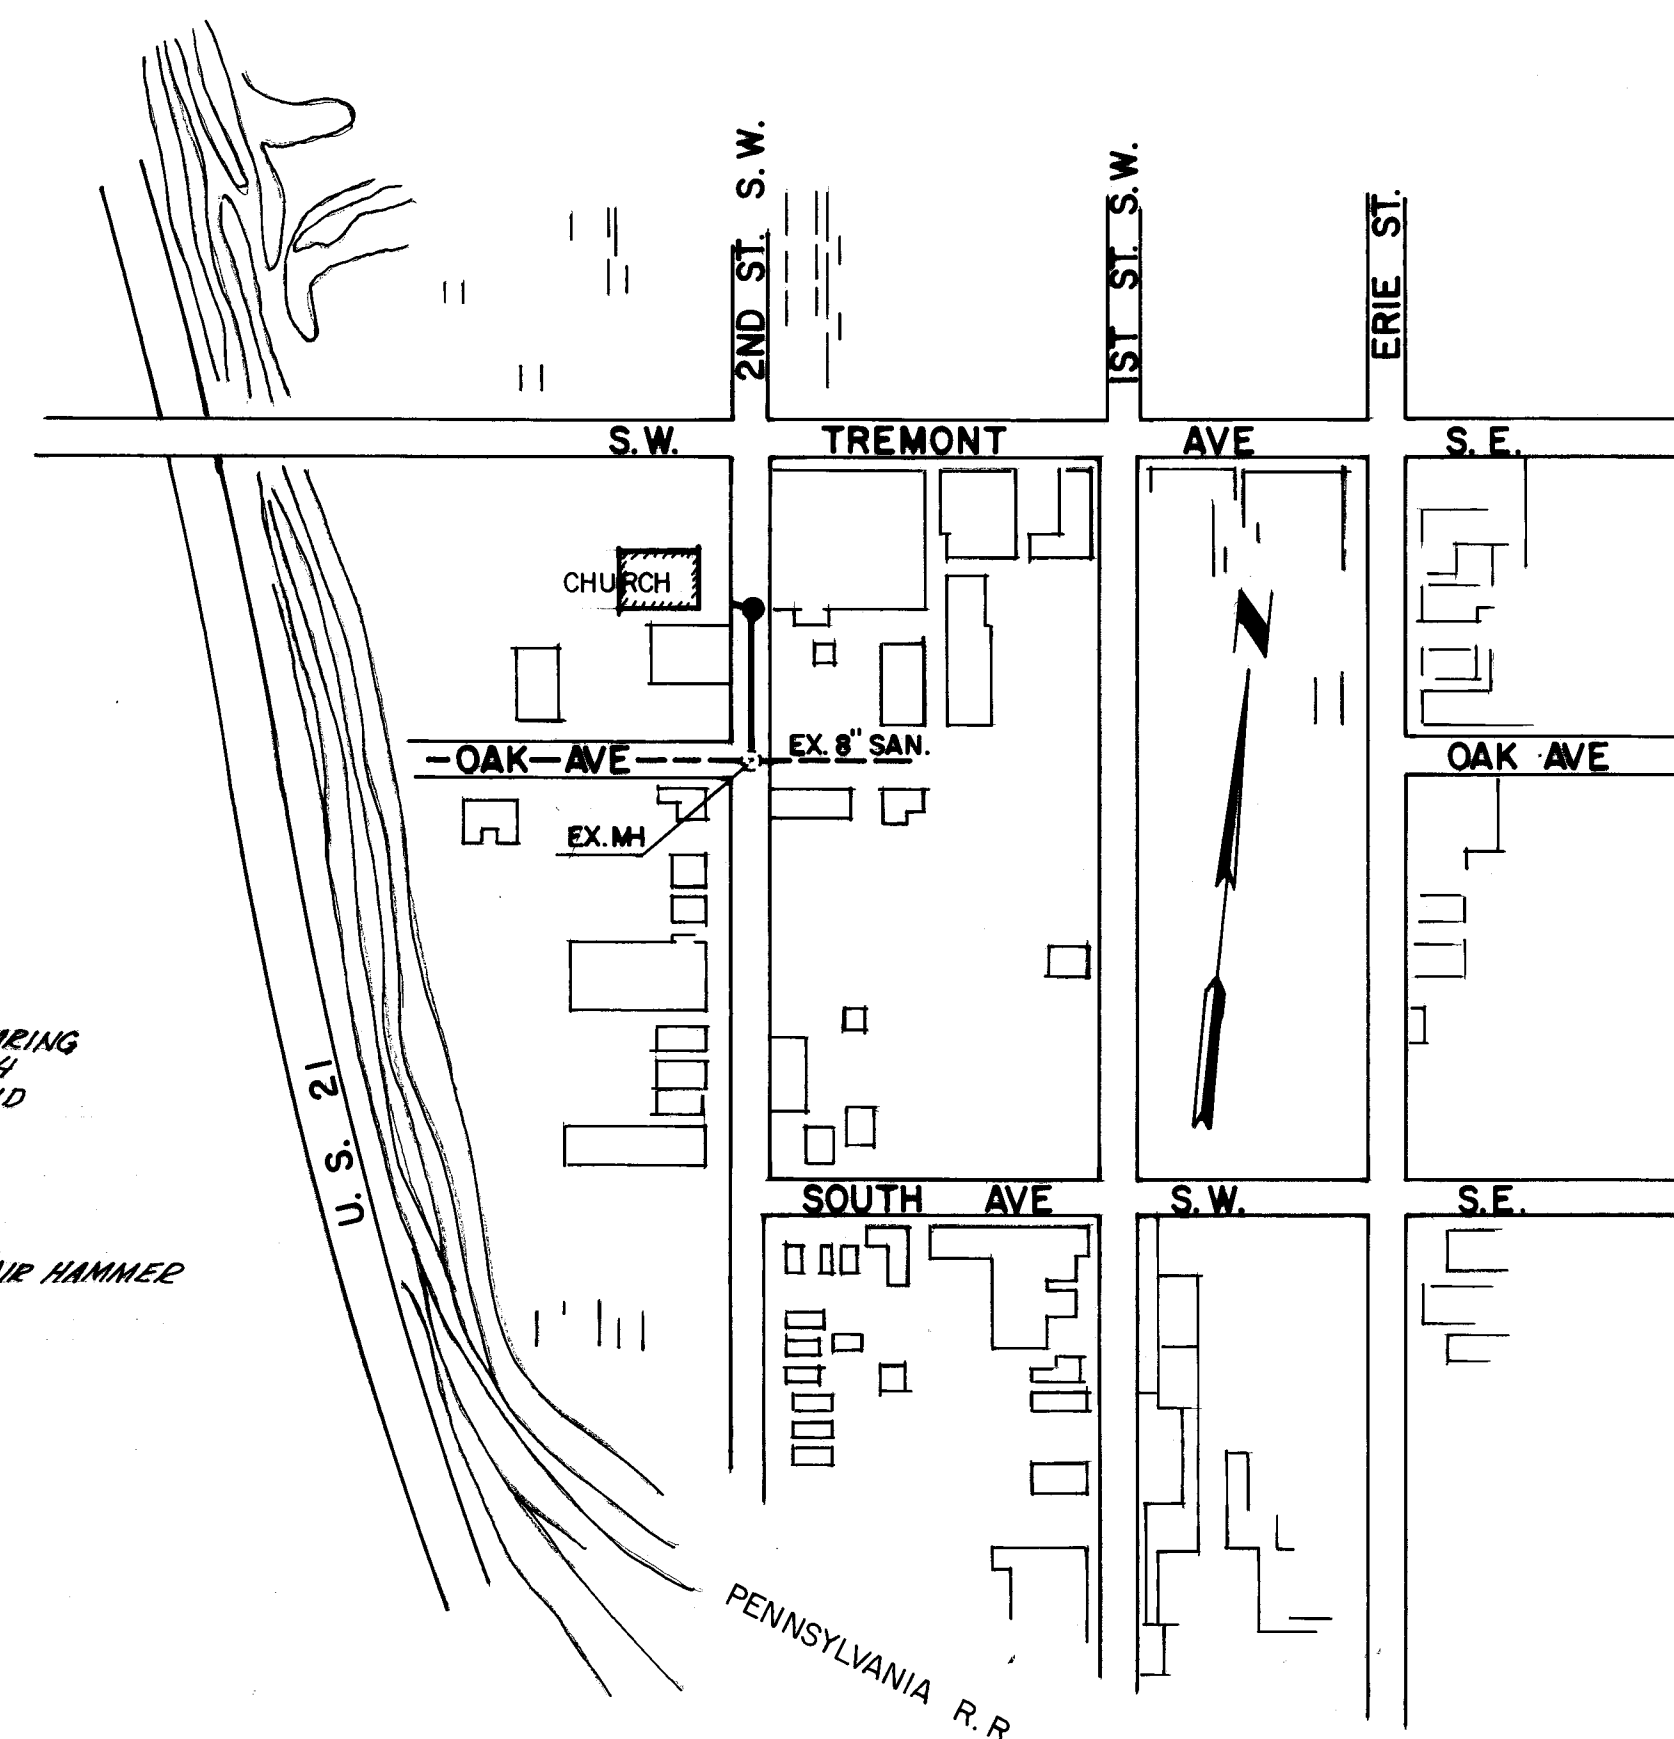

SITE MAP

SCALE 1" = 200'

CIVIL
 SURVEY
 100% BOUNDARY
 100% EASEMENT
 100% CONVEYANCE
 100% ENCUMBRANCE
 100% INTEREST
 100% RIGHT OF WAY
 100% UTILITIES
 100% ZONING
 100% OTHER

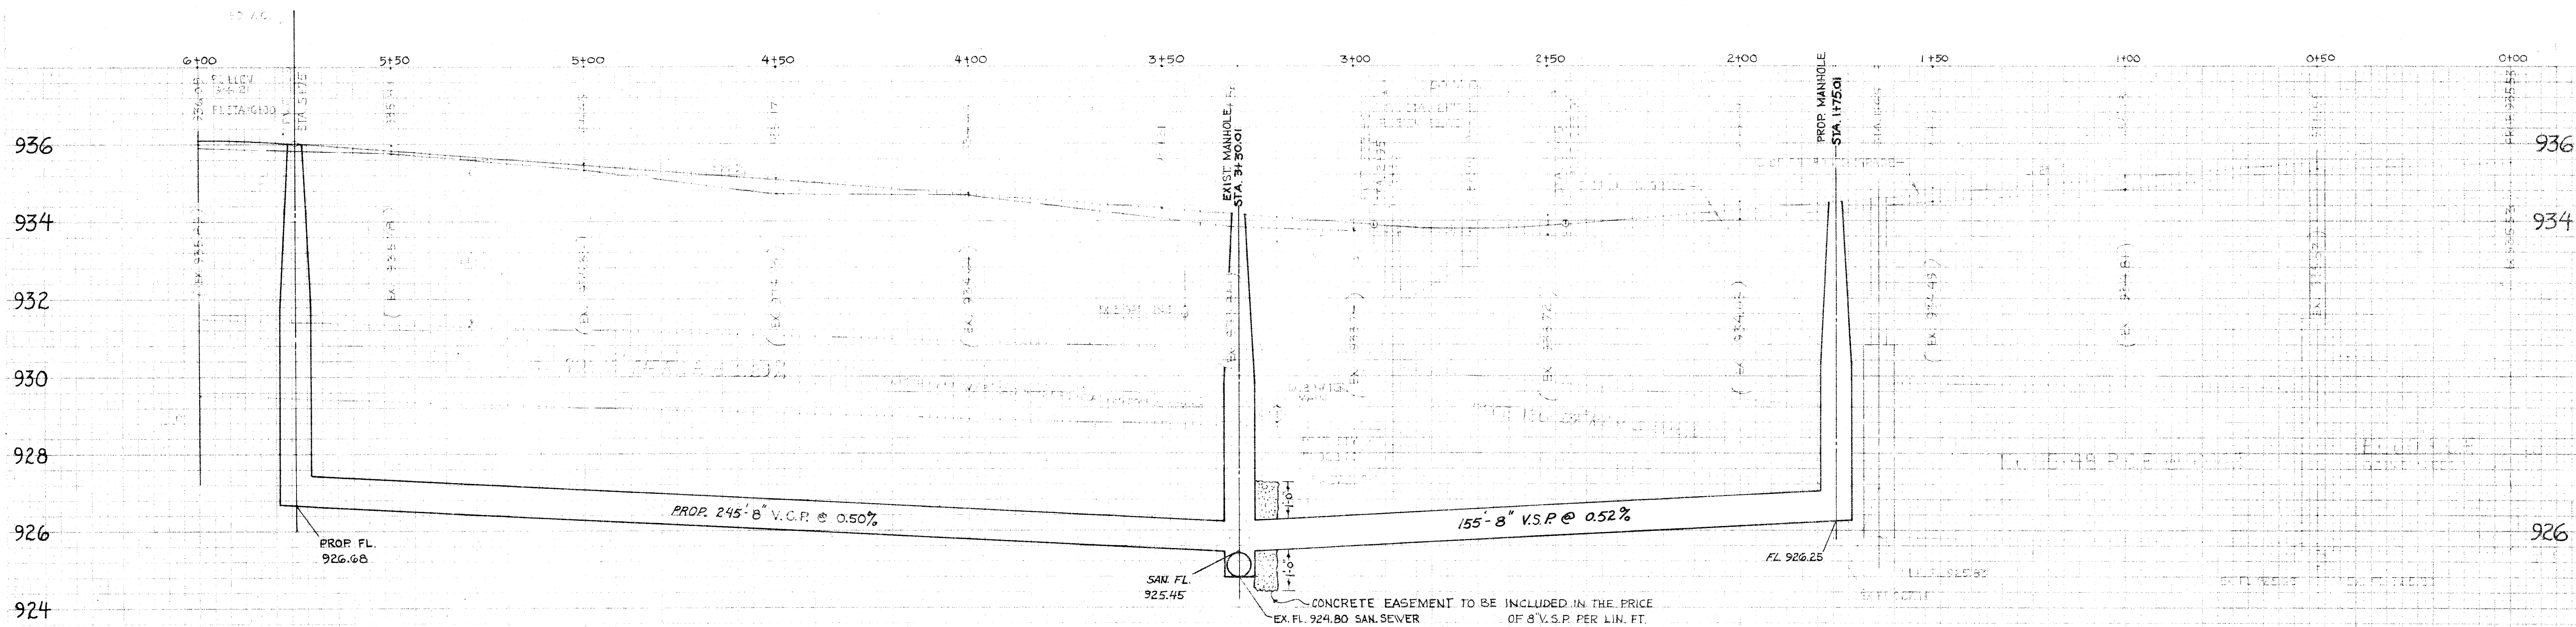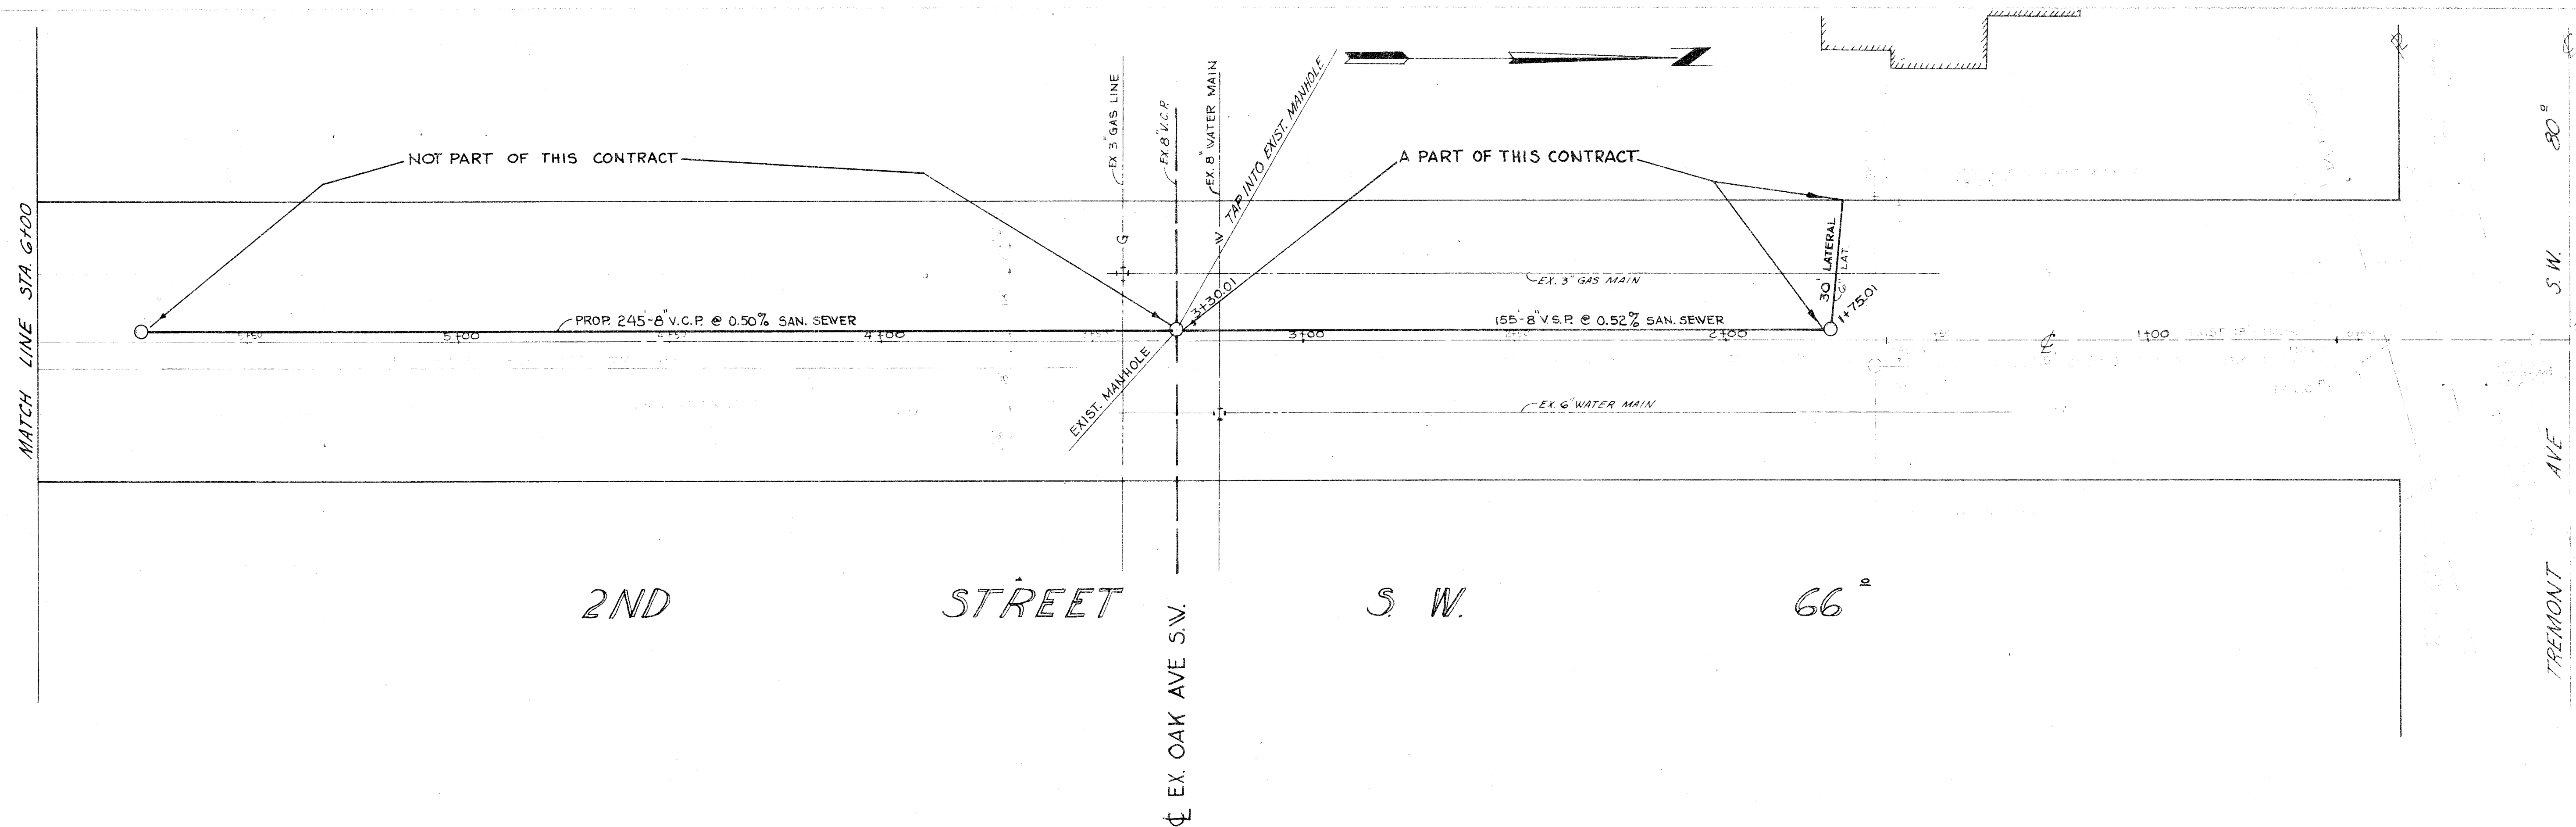

CITY OF MASSILLON, OHIO	
LOWRY-PRICE	
2ND STREET S.W.	
URBAN RENEWAL AREA OHIO PROJECT A-15	
DR BY RONNIE MCPHERSON	DEPT. OF ENGINEERING
CITY ENG. ROBERT WAGONER	
SCALE 1" = 20' HORIZ & 1" = 2' VERT	DATE

