





ORIGINAL SURVEY NOTE BOOK	SURVEYED PLOTTED TEMPLATE	BY	DATE
	PLANS CHECKED		

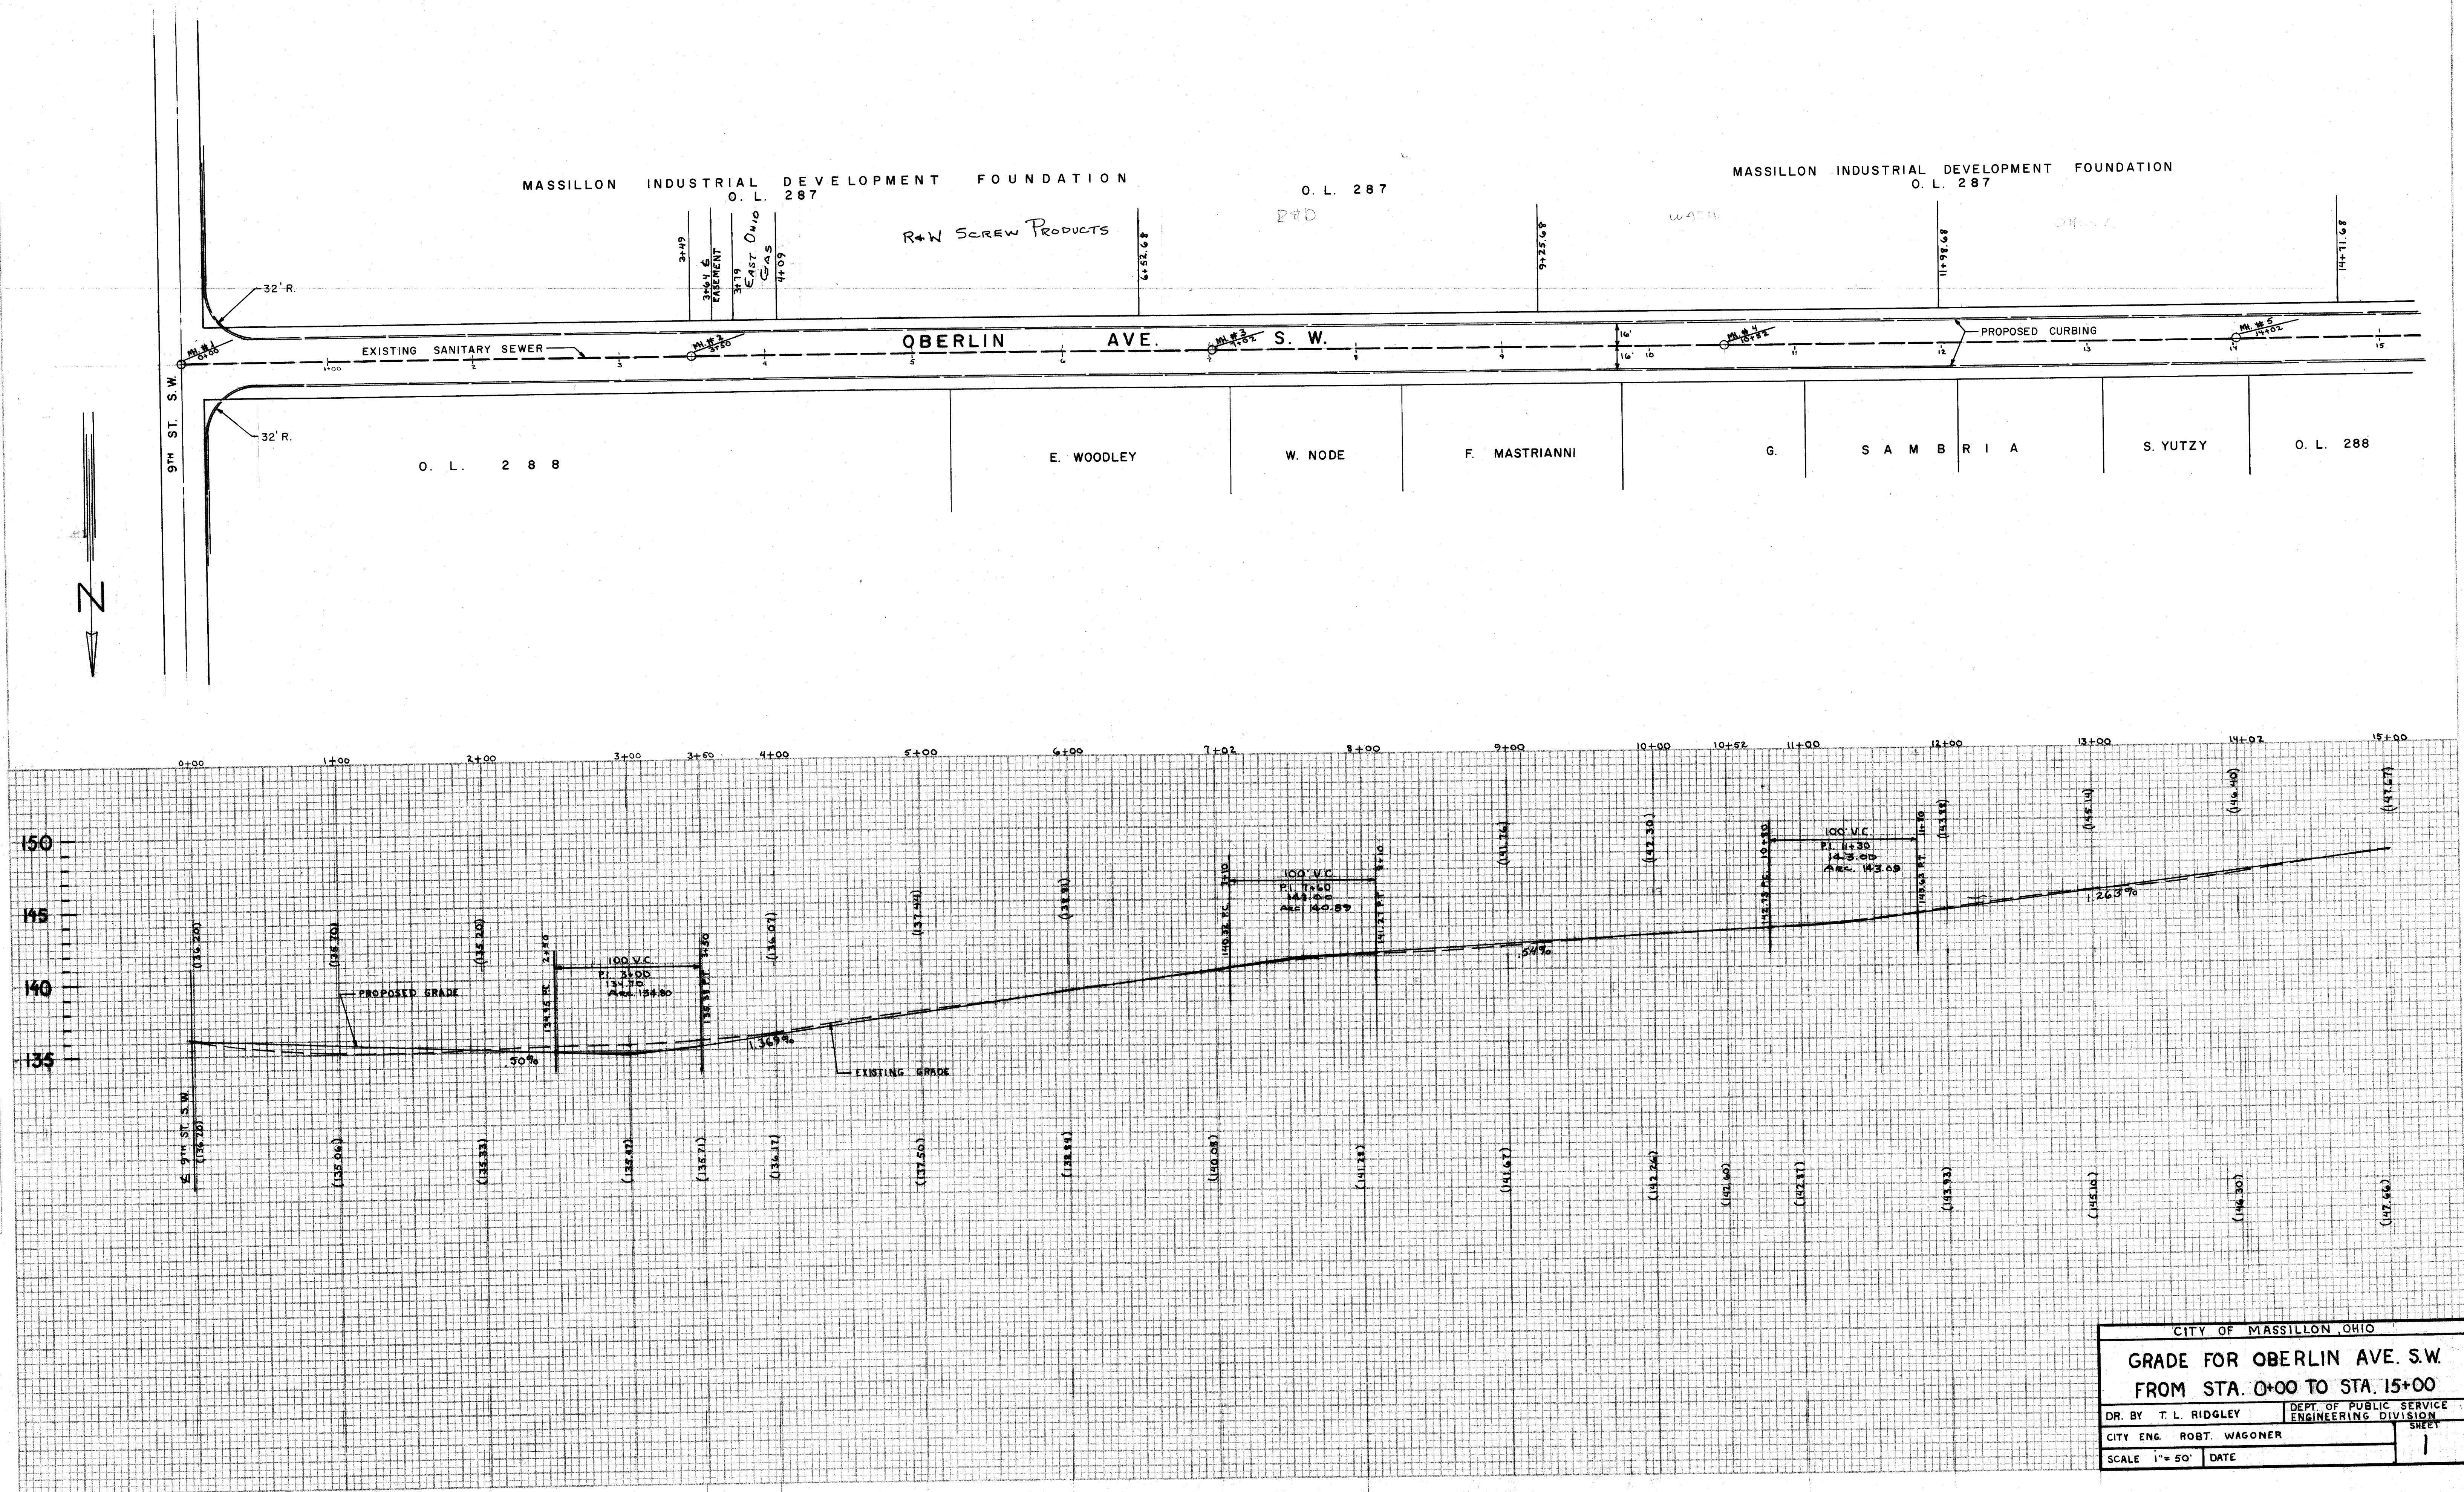

P-298 Acc. No. 2621

FINAL SURVEY
 PLANNED
 NOTED BOOK
 NO. 1
 DATE
 BY
 CHECKED
 DATE



ORIGINAL SURVEY
 PLANNED
 NOTED BOOK
 NO. 1
 DATE
 BY
 CHECKED
 DATE

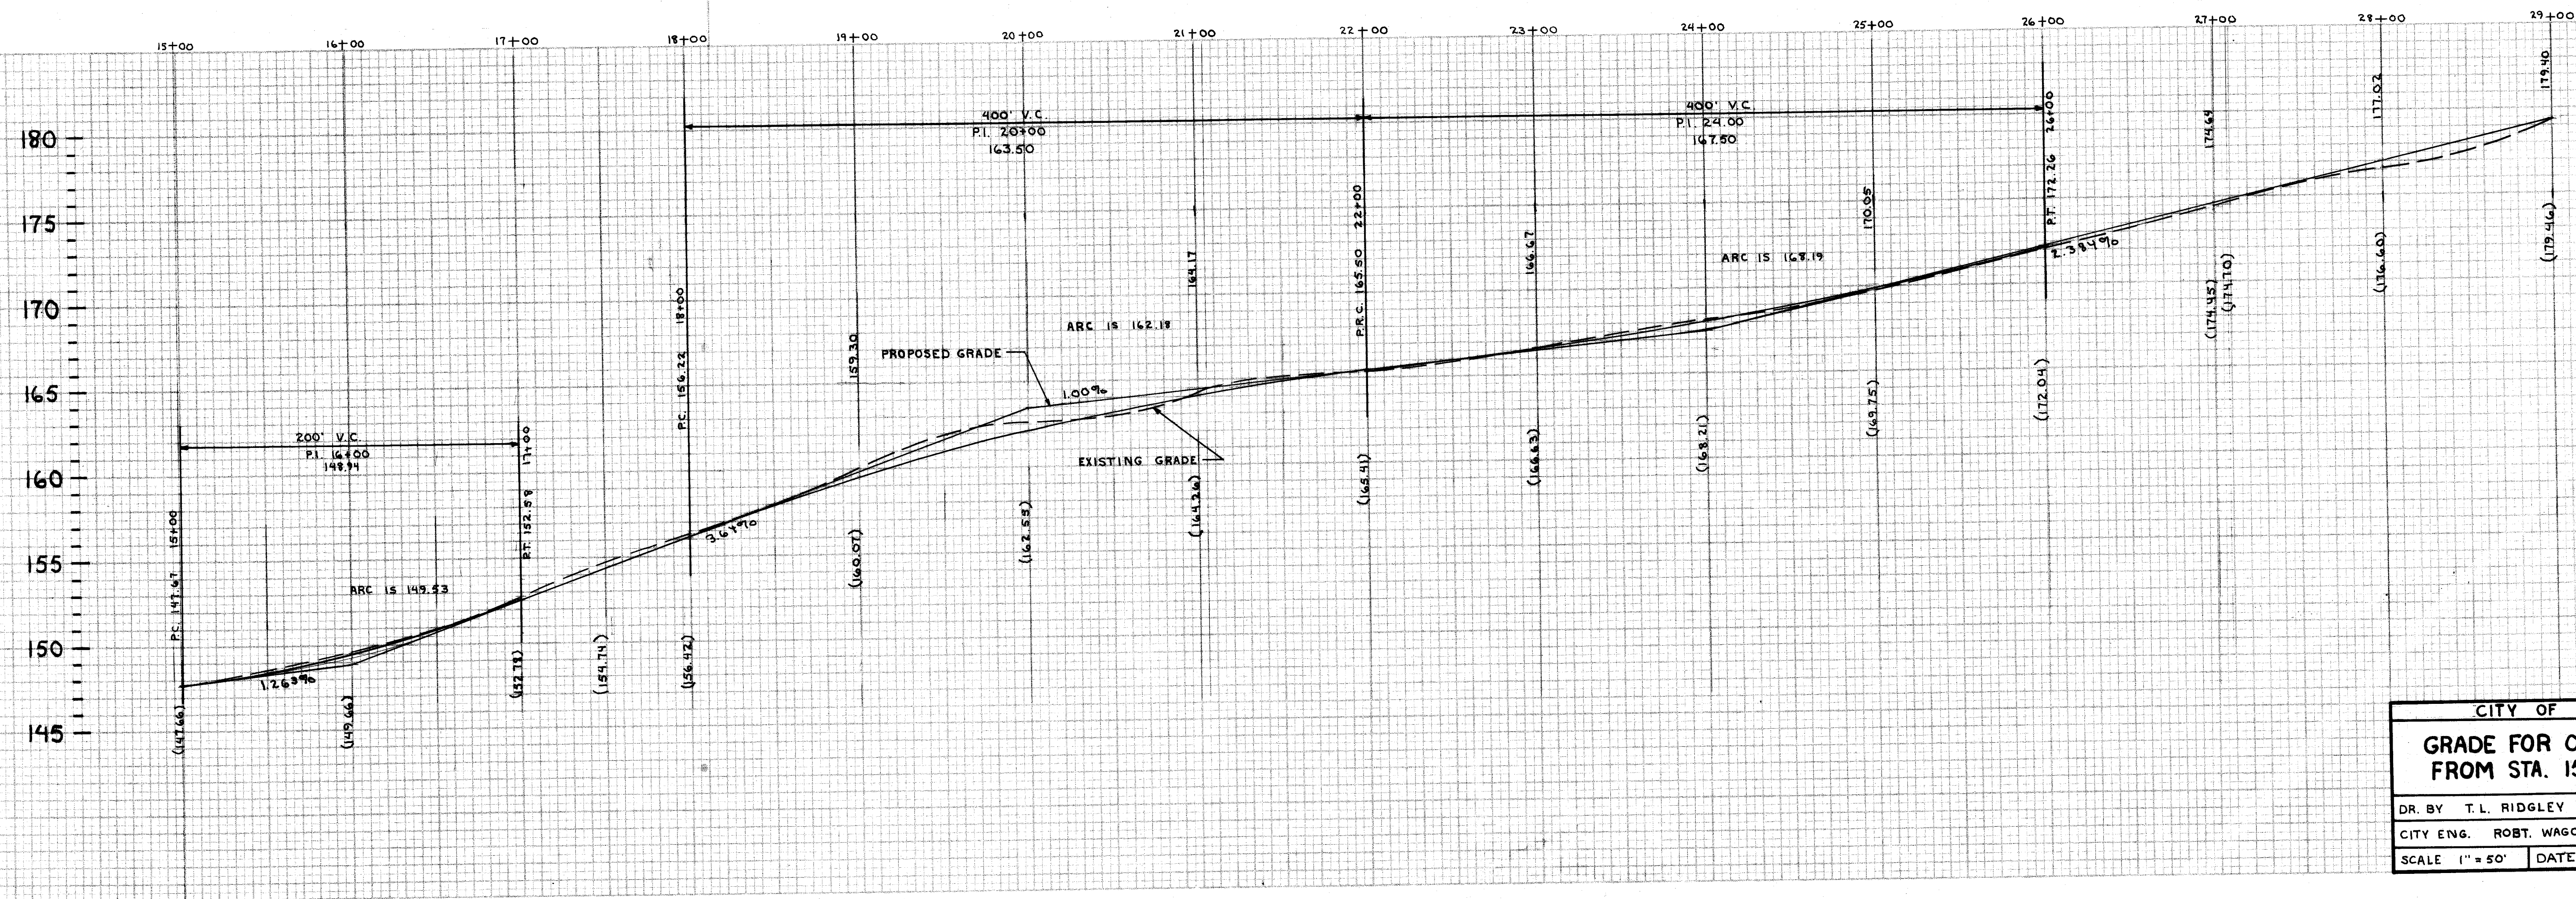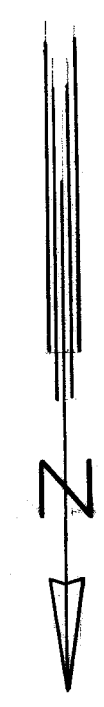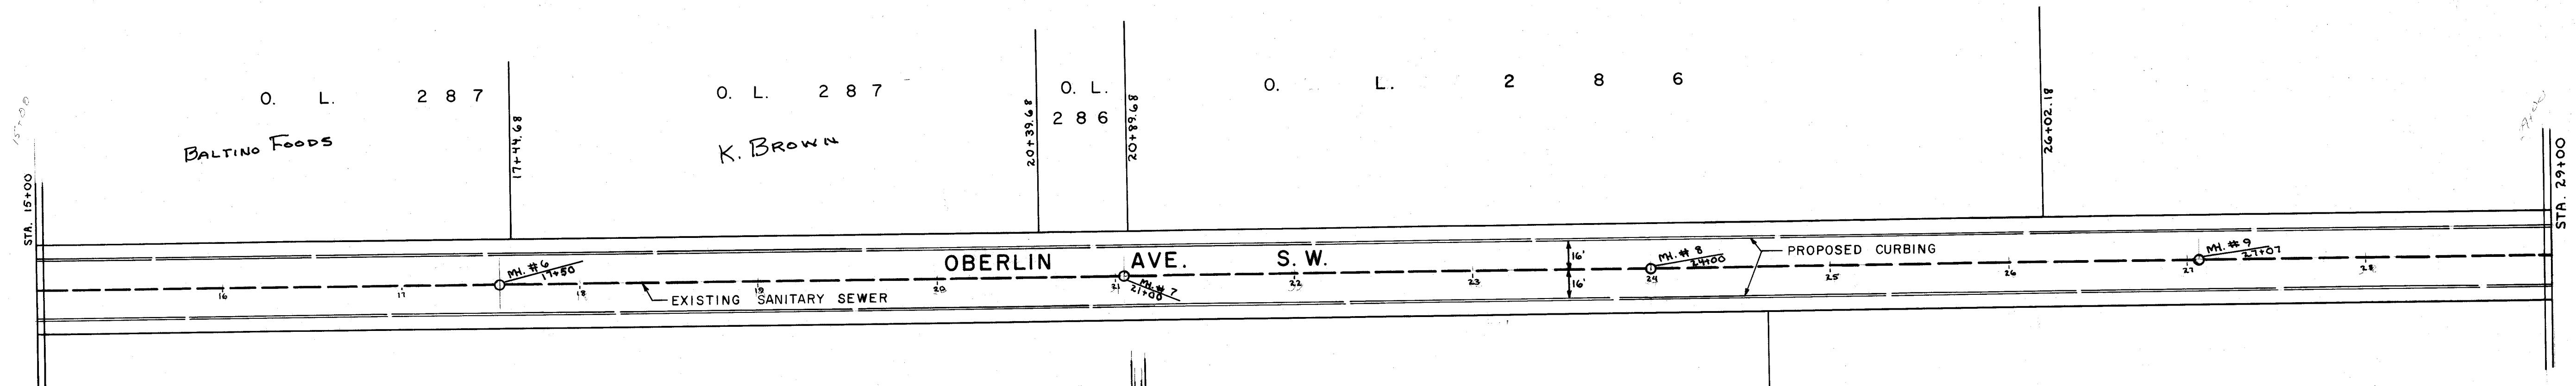

CITY OF MASSILLON, OHIO			
GRADE FOR OBERLIN AVE. S.W. FROM STA. 15+00 TO STA. 29+00			
DR. BY	T.L. RIDGLEY	DEPT. OF PUBLIC SERVICE	ENGINEERING DIVISION
CITY ENG.	ROBT. WAGONER		
SCALE	1" = 50'	DATE	
			SHEET 2

FINAL	DESIGNED	DATE
SURVEY	PLOTTED	
NOTE BOOK	TEMPLATE	
NO.	AREAS CHECKED	

ORIGINAL	SURVEY	DATE
SURVEY	PLOTTED	
NOTE BOOK	TEMPLATE	
NO.	AREAS CHECKED	

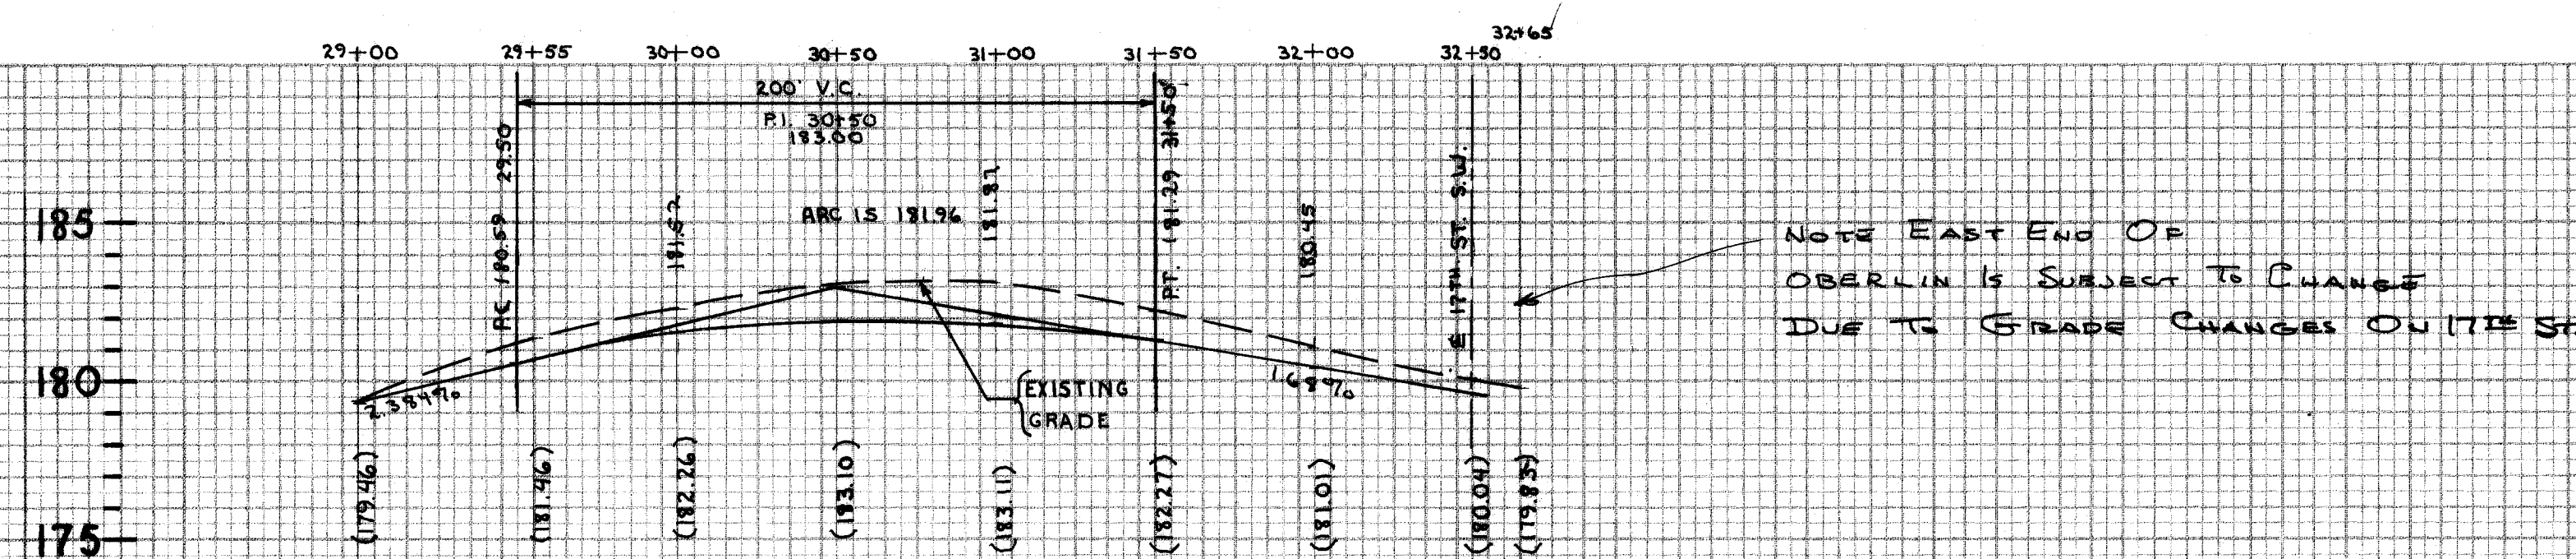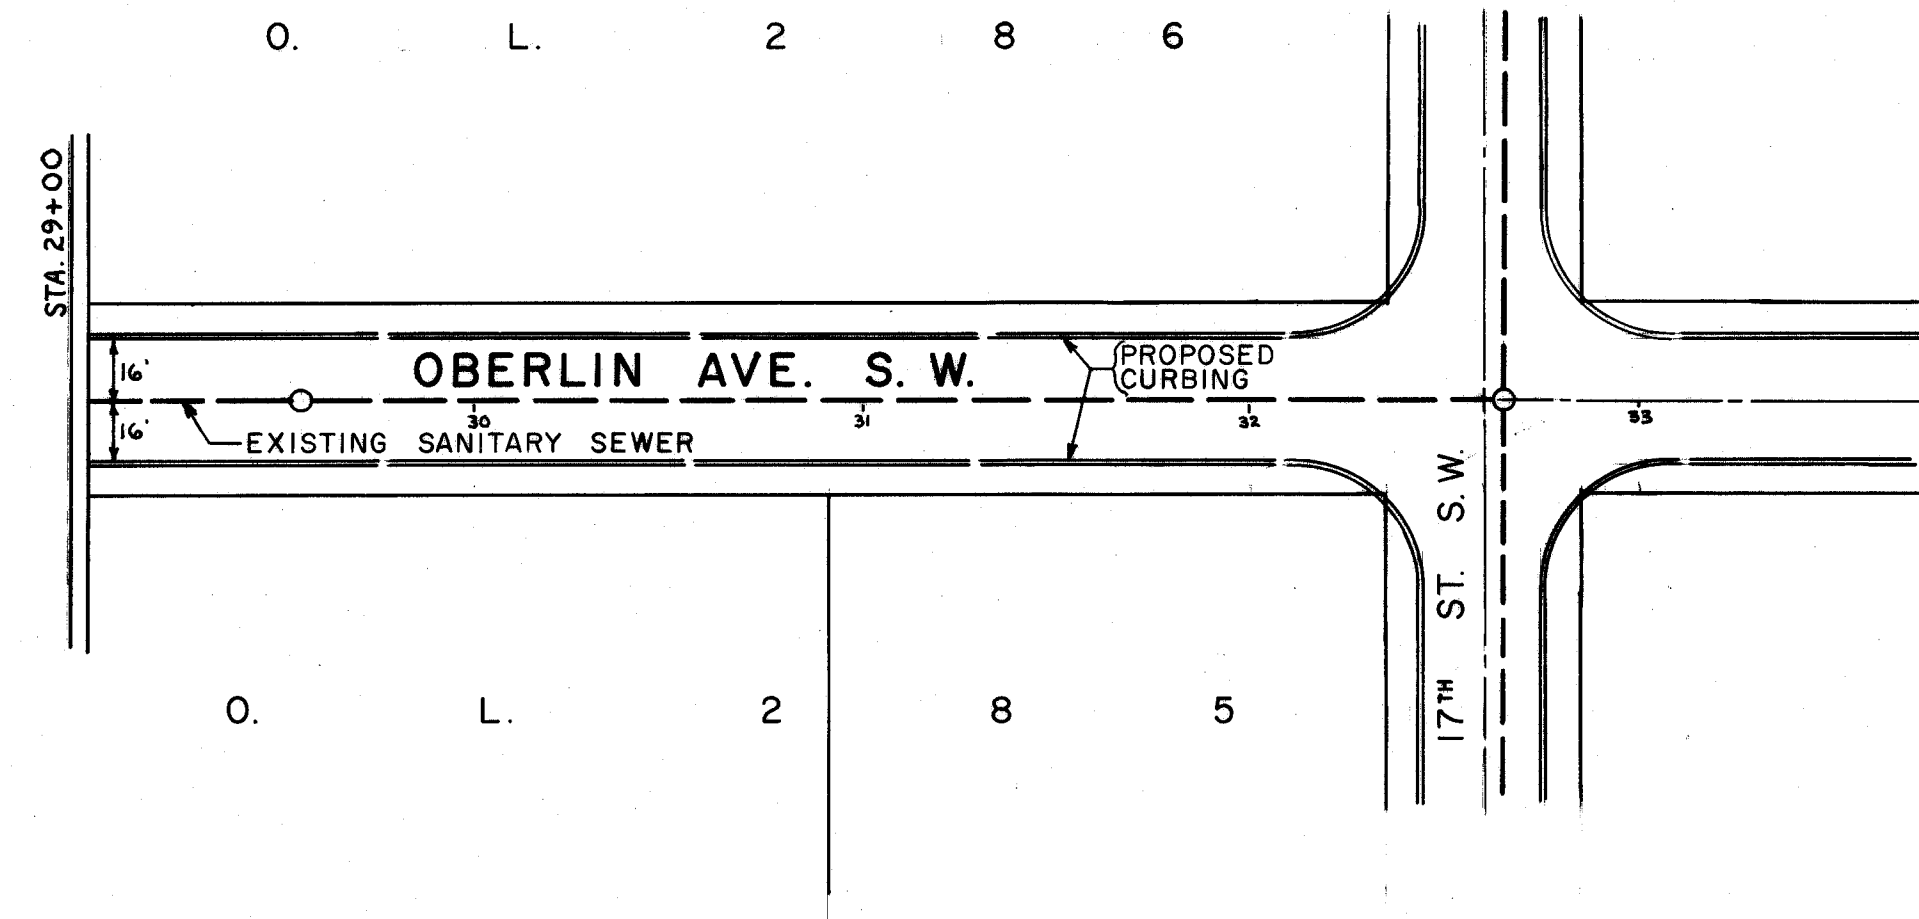

CITY OF MASSILLON, OHIO	
GRADE FOR OBERLIN AVE. S.W. FROM STA. 29+00 TO STA. 33+00	
DR. BY T. L. RIDGLEY	DEPT. OF PUBLIC SERVICE ENGINEERING DIVISION
CITY ENG. ROBT. WAGONER	SHEET 3
SCALE 1"=50'	DATE