

Pt. O.L. 121

Parcel 10T

TEMPORARY EASEMENT FOR REMOVAL
OF GARAGE, GRADING, RESEEDING

Pt. O.L. 121

Parcel 9WD

R & M Huston

Known as and being part of O.L. 121 in the City of Massillon,
Stark County, Ohio and being more fully described as follows:

Commencing at the northwest corner of O.L. 121, said
point being on the centerline of Lincoln Way N.W.;


Thence $S0^{\circ}23'00''W$ along the west line of O.L. 121, a dis-
tance of 190.49' to the true place of beginning of the tract
herein described;

Thence $N88^{\circ}44'00''E$ along the south line of a tract present-
ly owned by T. Reimohl, a distance of 7.27' to a point;

Thence $S1^{\circ}13'45''W$, a distance of 65.05' to a point on the
south line of the tract presently owned by R & M Huston;

Thence $S88^{\circ}50'58''W$ along said south line of the Huston
tract, a distance of 6.31' to a point on the west line of
O.L. 121;

Thence $N0^{\circ}23'00''E$ along said west line a distance of 65.00'
to the true place of beginning containing 441 square feet or
0.010 acres.

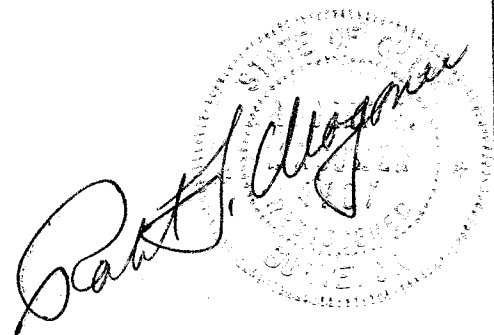

Pt. of Lot No. 4999
and Lot No. 5000

Known as and being part of Lot No. 4999 and Lot No. 5000
in the City of Massillon, Stark County, Ohio, and being more
fully described as follows:

The true place of beginning being at the southeast corner
of Lot No. 4999 said point also being the intersection of the
north right of way line of Lincoln Way Northwest and the west
right of way line of existing 17th St. N.W.;

Thence N85°40'10"W along the north right of way line of
Lincoln Way N.W., a distance of 51.10' to the southwest corner
of Lot No. 4999;

Thence continuing N85°40'10"W along said north right of
way line, a distance of 13.65' to a point;

Thence N52°11'35"E a distance of 17.33' to a point on the
west line of Lot No. 4999;

Thence continuing N52°11'35"E a distance of 19.75' to a
point;

Thence N10°03'17"E a distance of 197.41' to a point on the
north line of Lot No. 4999;

Thence S89°54'01"E along the north line of said Lot No.
4999, a distance of 2.29' to the northeast corner of said Lot No.
4999;

Thence S0°23'00"W along the east line of Lot No. 4999 said
line also being the west right of way line of existing 17th St.
N.W.; a distance of 222.00' to the true place of being contain-
ing 4884 square feet or 0.112 acres of Lot No. 4999 and 79 sq.
feet or 0.001 acres of Lot No. 5000.

A handwritten signature in dark ink is written over a circular notary seal. The seal contains the text "STATE OF OHIO" and "NOTARY PUBLIC" around the perimeter, with some smaller, less legible text in the center. The signature is a cursive script that appears to read "D. J. Hargrave".

Pt. O.L. 121

Parcel 10 WD

T. Reinoehl

Known as and being part of O. L. 121 in the City of Massillon Stark County, Ohio and being more fully described as follows:

The true place of beginning being at the northwest corner of said Out Lot 121.

Thence $S85^{\circ}06'33''E$ along the north line of O. L. 121, said line also being on the Centerline of Lincoln Way Northwest, a distance of 37.01' to a point;

Thence $S4^{\circ}53'27''W$ a distance of 30.00' to a point on the existing south right of way line of Lincoln Way N.W.,


Thence $S48^{\circ}03'34''W$ a distance of 34.21' to a point;

Thence $S1^{\circ}13'45''W$ a distance of 134.42' to a point on the south line of the tract presently owned by T. Reinoehl;

Thence $S88^{\circ}44'00''W$ along the said south line a distance of 7.27' to a point on the west line of O.L. 121;

Thence $N0^{\circ}23'00''E$ along said west line a distance of 160.38' to a point on the south Right of Way line of Lincoln Way, N.W.'

Thence continuing $N0^{\circ}23'00''E$, a distance of 30.09' to the true place of beginning containing 2737 sq. feet or 0.062 acres.

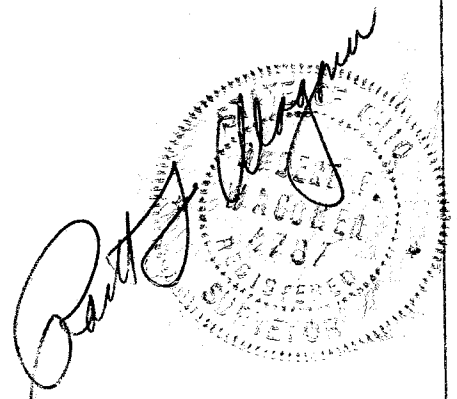

Pt. O.L. 121

Parcel 8 WD

J. & J. Starrett

Known as and being part of O.L. 121 in the City of Massillon,
Stark County, Ohio, and being more fully described as follows:

Commencing at the northwest corner of O.L.121, said point
being on the centerline of Lincoln Way N.W.;


Thence S0°23'00"W along the west line of O.L. 121, a dis-
tance of 255.49' to the true place of beginning of the tract
herein described;

Thence N88°50'58"E along the south line of a tract pre-
sently owned by R & M Huston, a distance of 6.31' to a point;


Thence S1°13'45"W a distance of 265.41' to a point on the
south line of a tract presently owned by J & J Starrett;

Thence N85°30'53"W along said south line of the Starrett
tract, a distance of 2.39' to a point on the west line of O.L.
121;

Thence N0°23'00"E along said west line a distance of 265.05'
to the true place of beginning containing 1153 square feet or
0.026 acres.

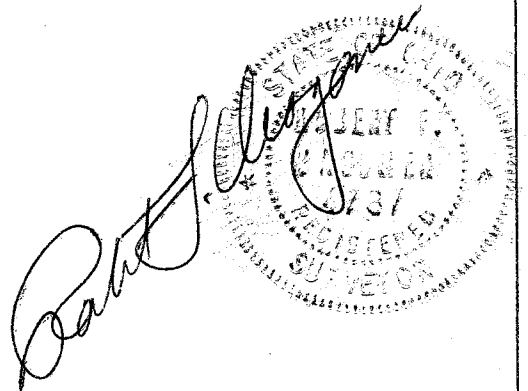

CITY OF MASSILLON
WAMPLER PARK
O.L. 254

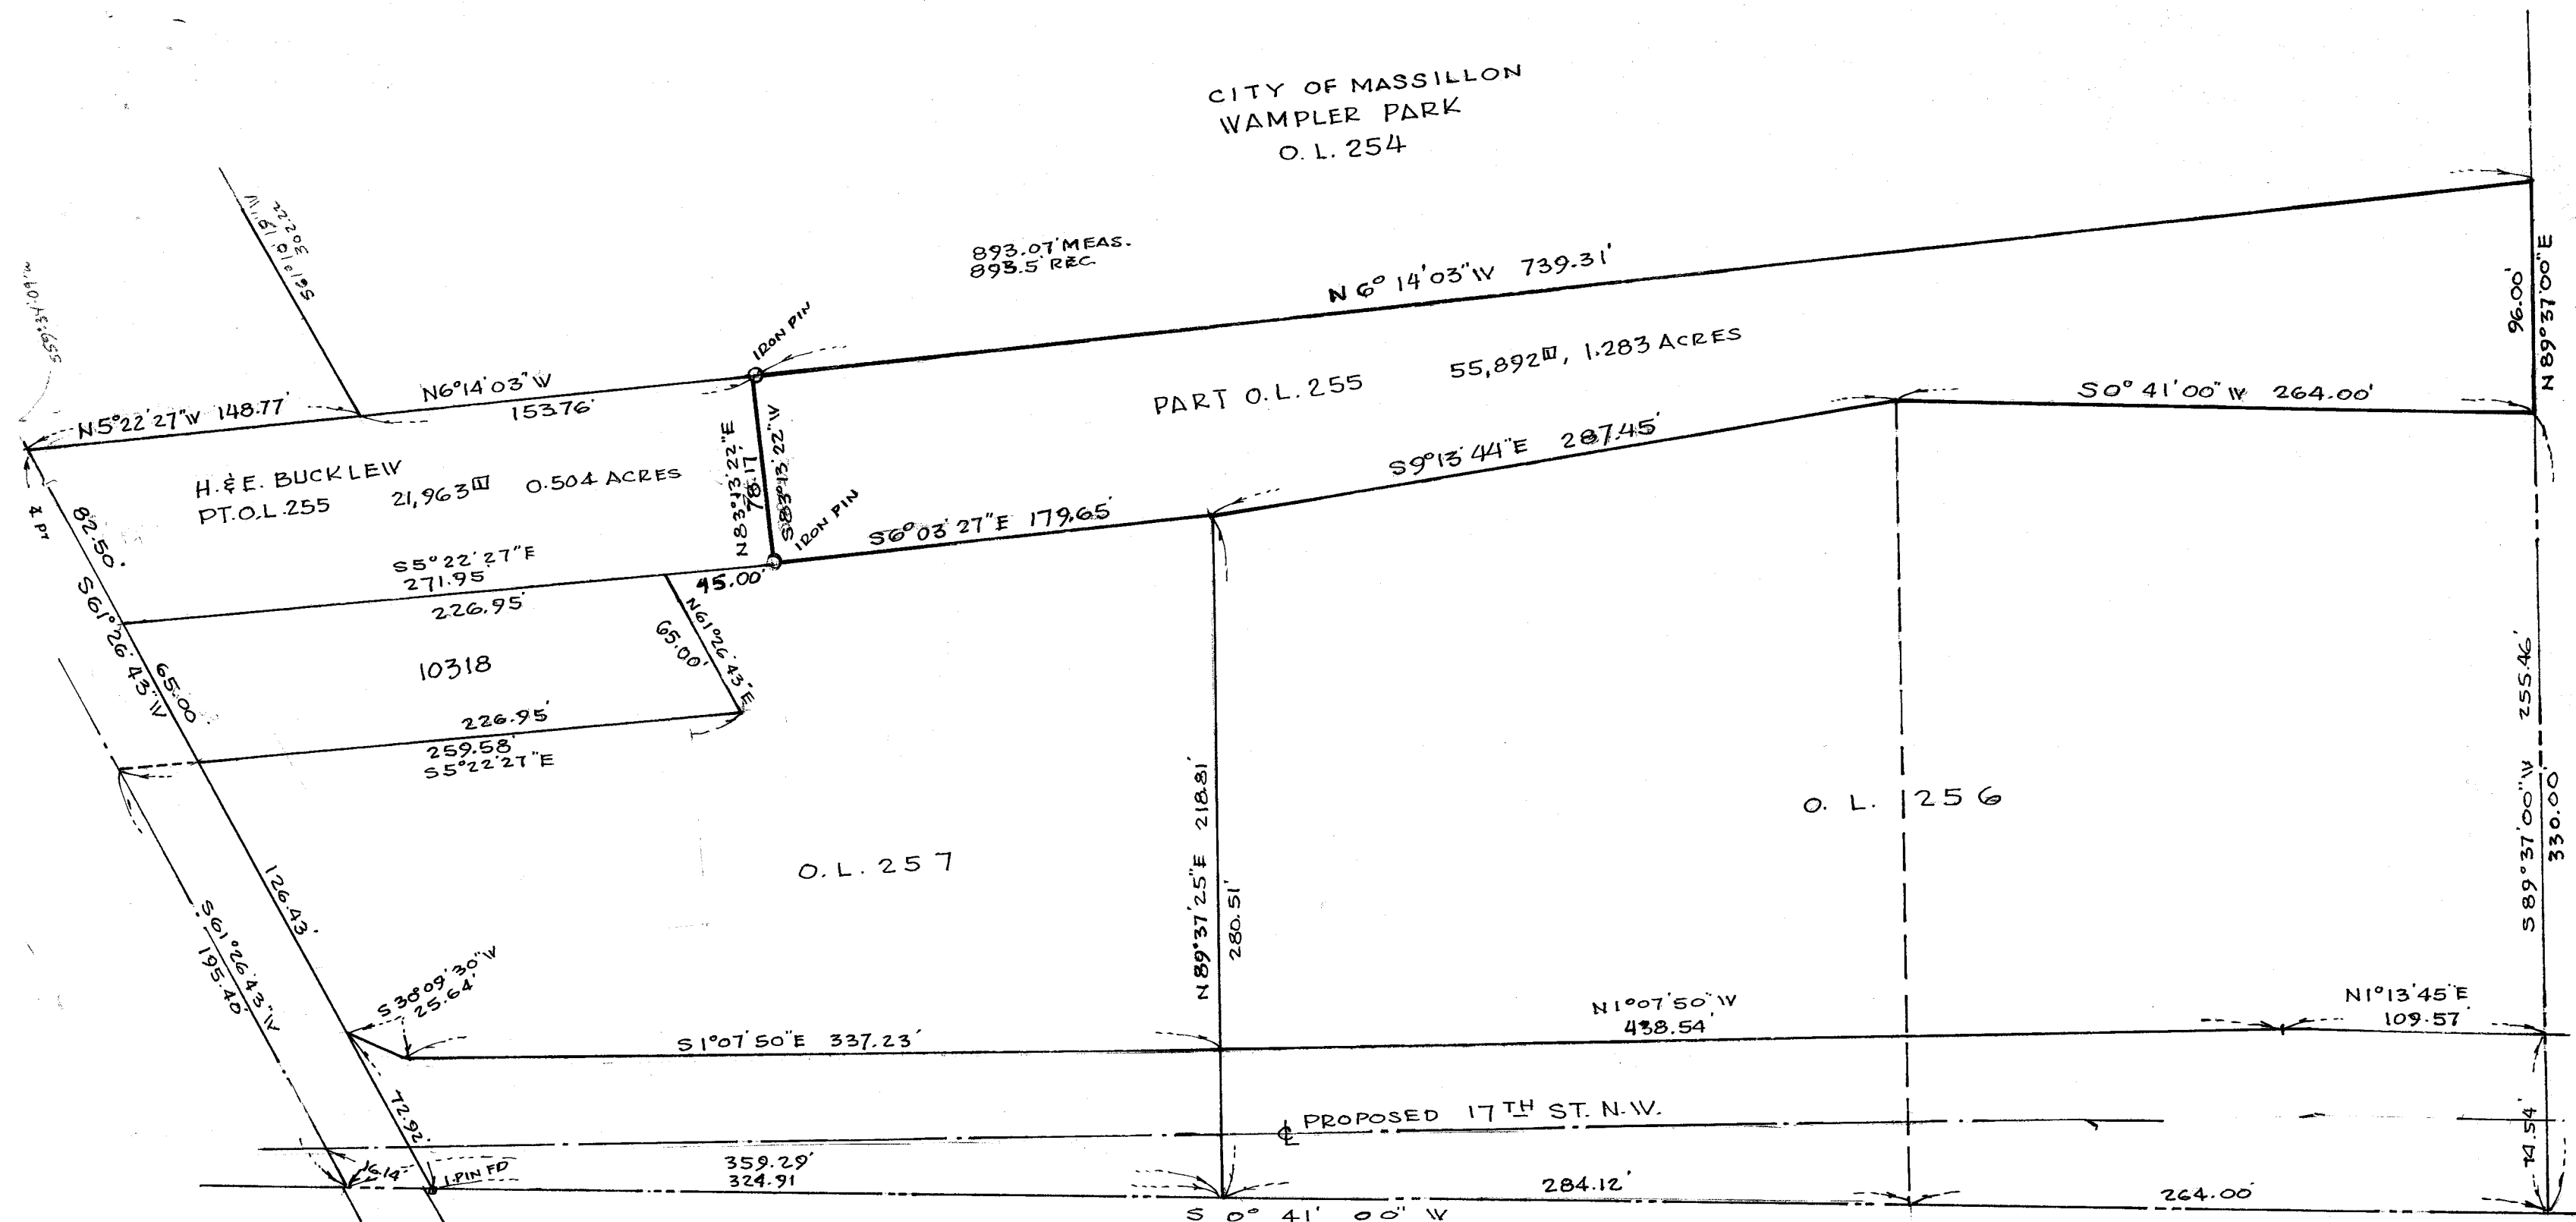



CITY OF MASSILLON, OHIO
PARCEL MAP, ADDITION TO WAMPLER PARK
O.L. 255
SCALE 1"=60'
ENG. DEPT., MASSILLON, AUG. 1978
R.F. WAGONER, ENGINEER

5A WD	25,194 ^{sq}	0.578 ACRES	STR. R/W ; 6,019 ^{sq} , 0.138 ACRES PRO. MAIN
5B WD	67,515 ^{sq}	1.550 ACRES	RESID, FIRE STA.
TOTAL PARCELS	92,609 ^{sq}	2.128 ACRES	

CITY OF MASSILLON, OHIO
PARCEL MAP, 17TH ST. S.W. & N.W.

O.L. 257
SCALE 1"=40'
ENG. DEPT., MASSILLON, FEB. 1978
R.F. VAGONER, ENG

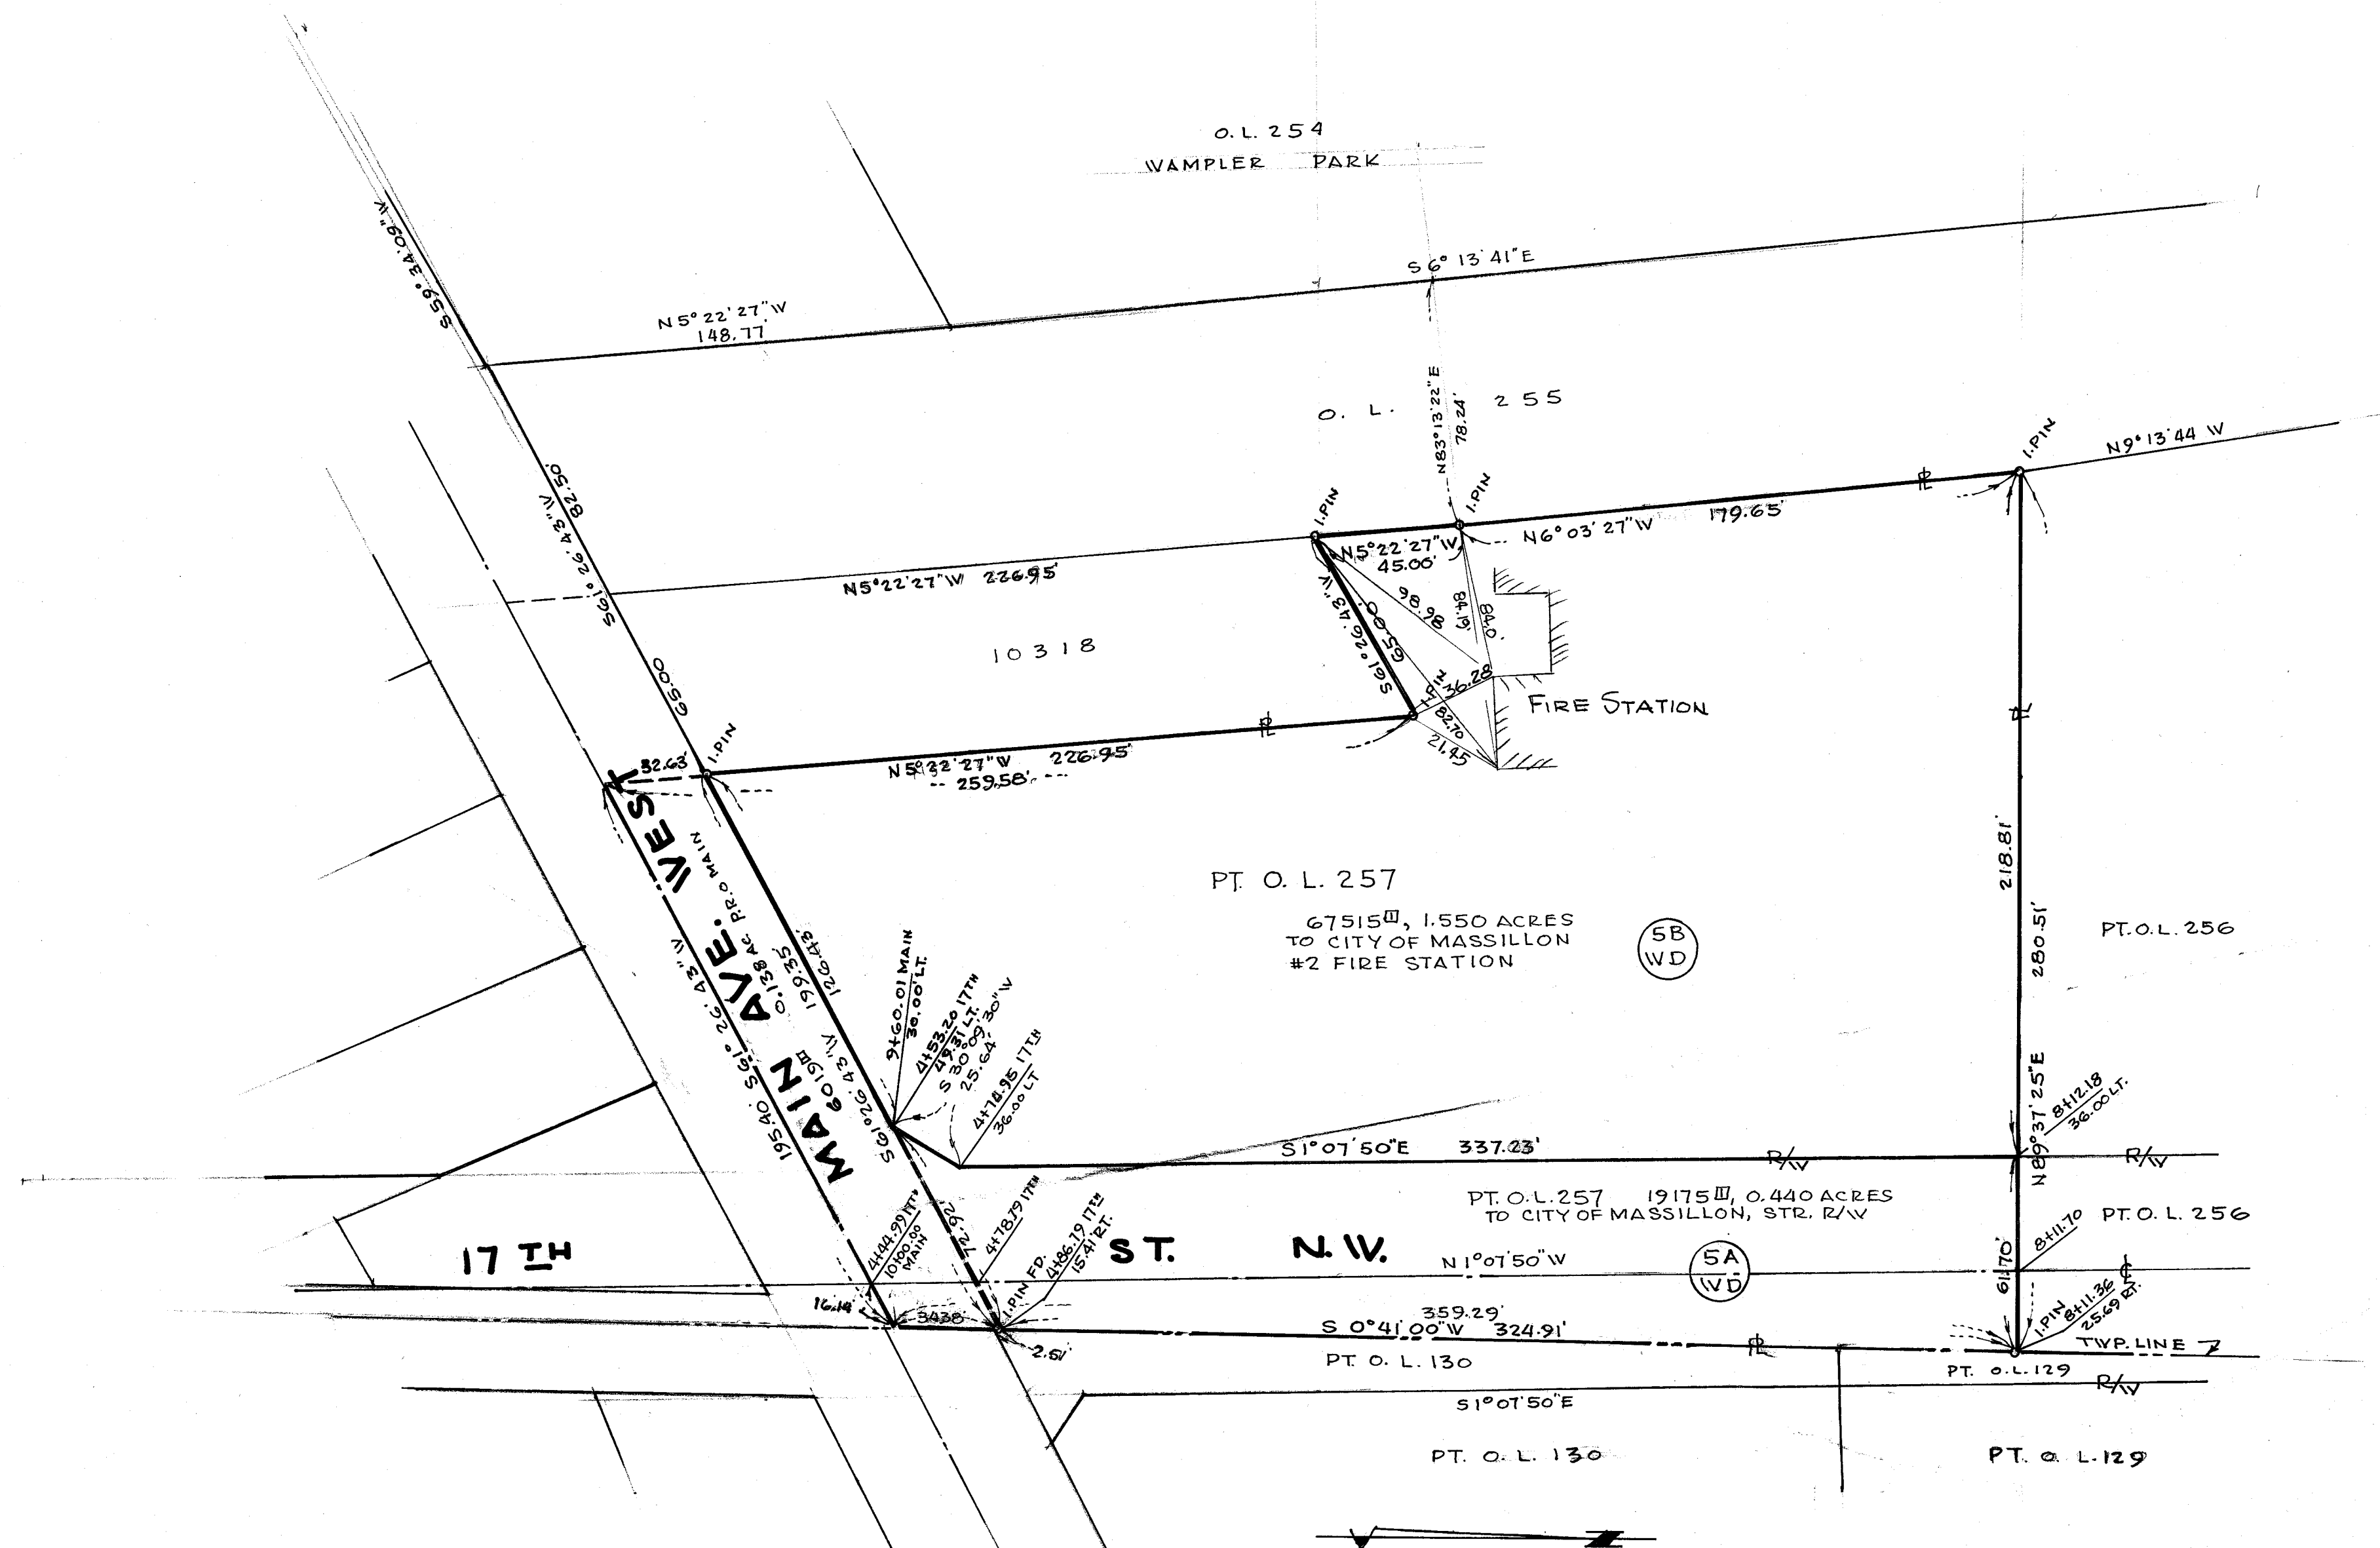

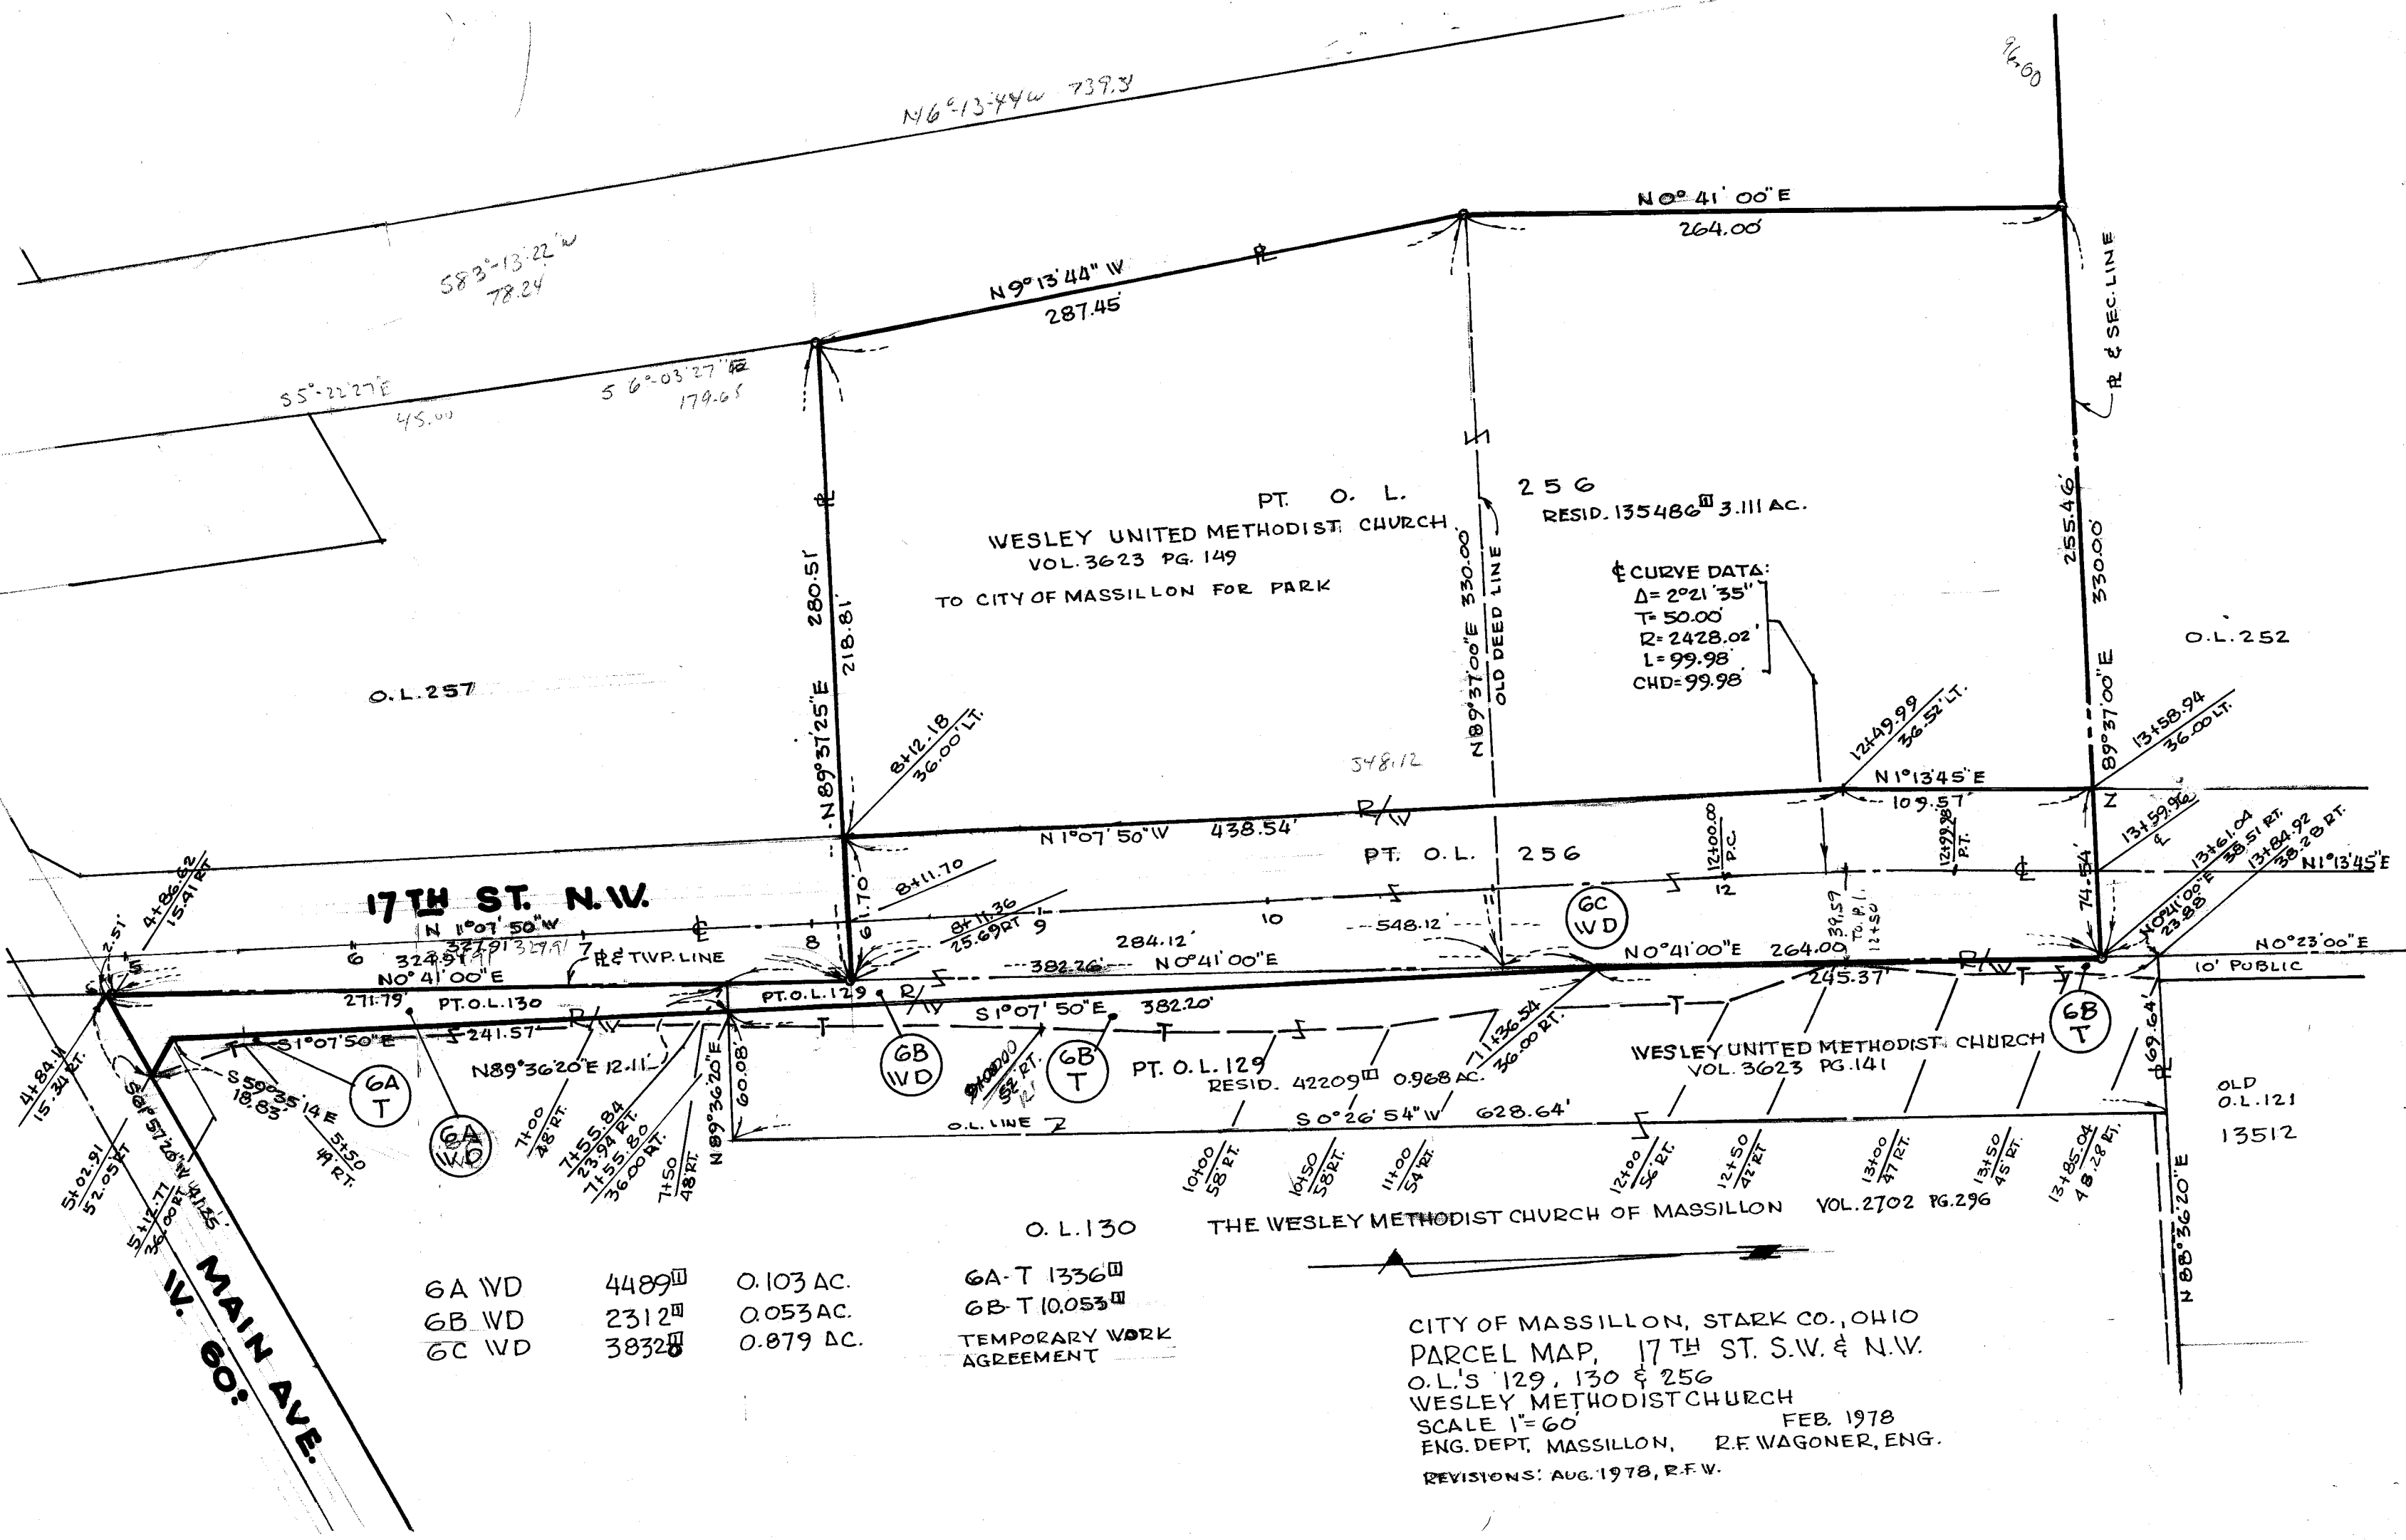

6A WD	4489	0.103 AC.
6B WD	2312	0.053 AC.
6C WD	3832	0.079 AC.

6A-T 1336

6B-T 10.053

TEMPORARY WORK AGREEMENT

CITY OF MASSILLON, STARK CO., OHIO

PARCEL MAP, 17TH ST. S.W. & N.W.

O.L.'S 129, 130 & 256


WESLEY METHODIST CHURCH

SCALE 1"=60'

FEB. 1978

ENG. DEPT. MASSILLON, R.F. WAGONER, ENG.

REVISIONS: AUG. 1978, R.F.W.

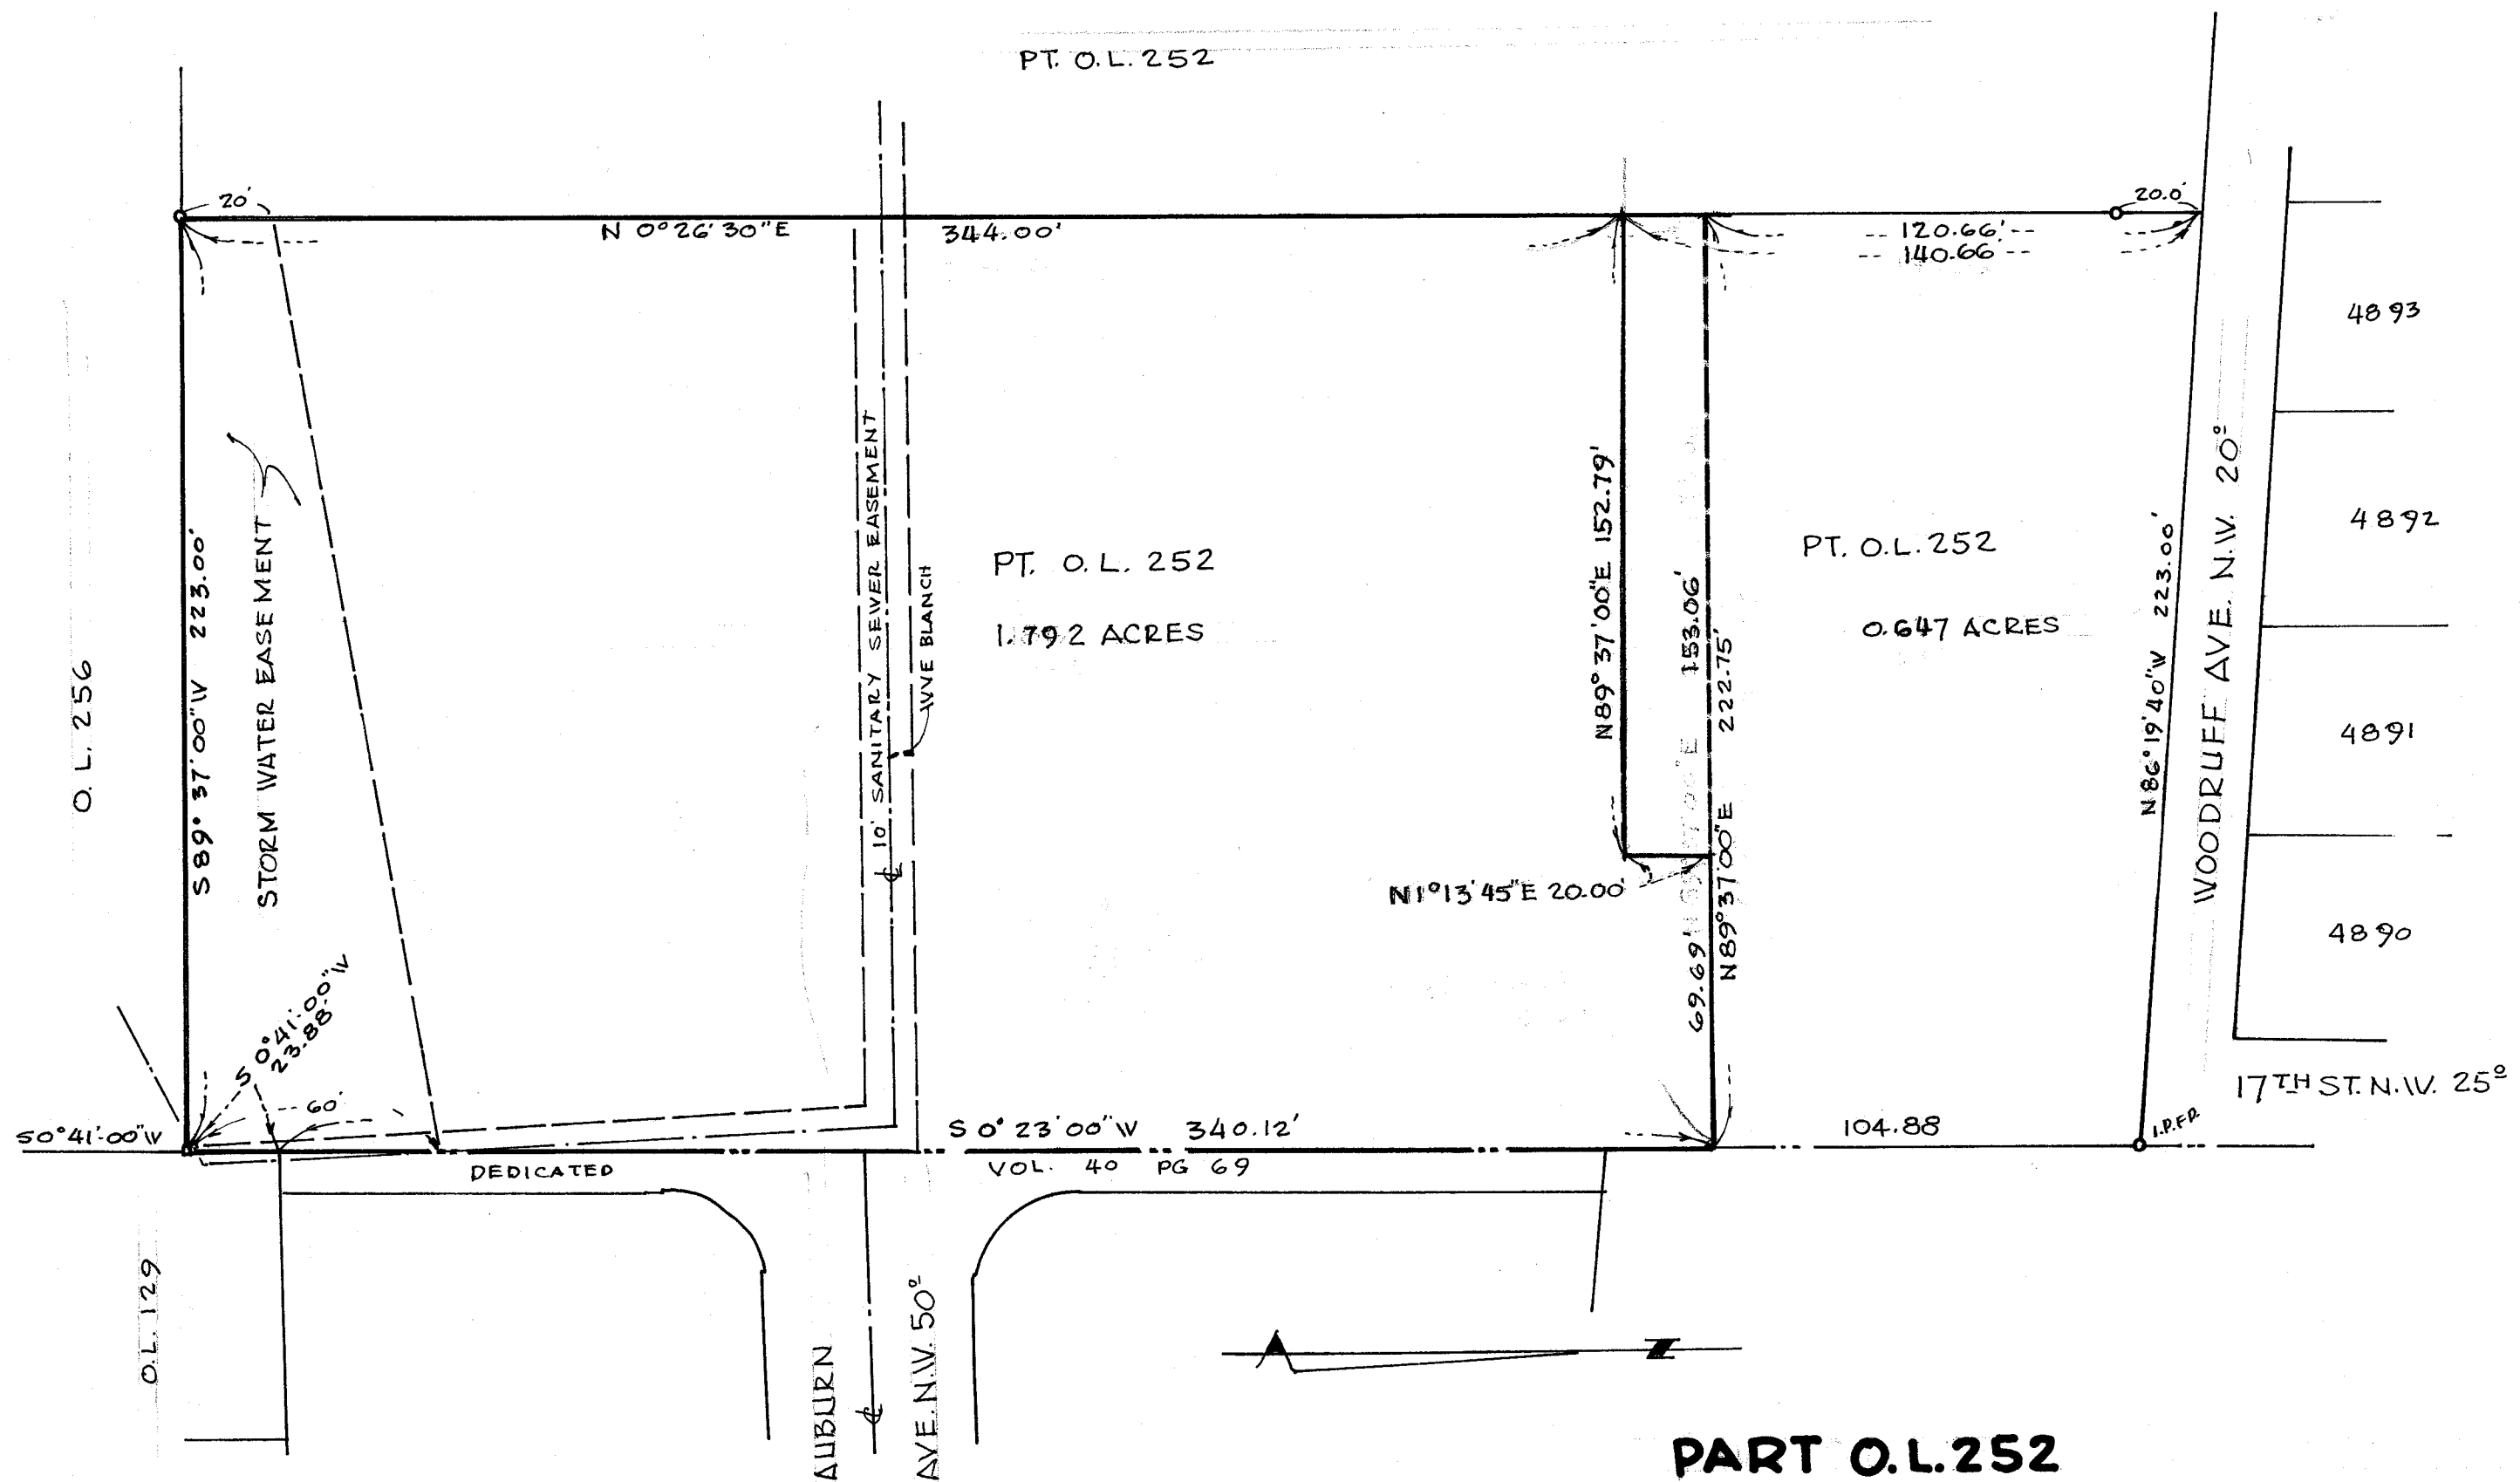

PART O.L. 252

IN THE CITY OF MASSILLON, STARK CO., OHIO


FOR THOMAS LAUGHLIN, 791 OAKCREST LN. N.E.

MARCH, 1978


BY ROBERT F. WAGONER, REG. SURVEYOR

SCALE 1"=40'

REVISION: AUG. 1978, R.F. WAGONER

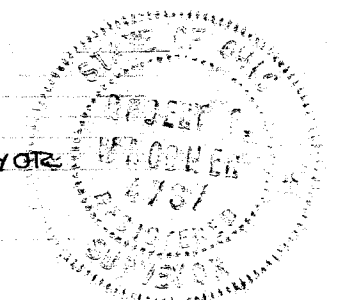

11-A WD	7984 ^{III}	0.183 AC.	LOT NO. 4890 - TOTAL TAKE
11-B WD	499 ^{III}	0.011 AC.	PT. LOT NO. 11774
11-C WD			
12-A WD	7993 ^{III}	0.183 AC.	LOT NO. 4872 - TOTAL TAKE & BUILDING
11-C WD	499 ^{III}	0.011 AC.	LOT NO. 11772 - TOTAL TAKE

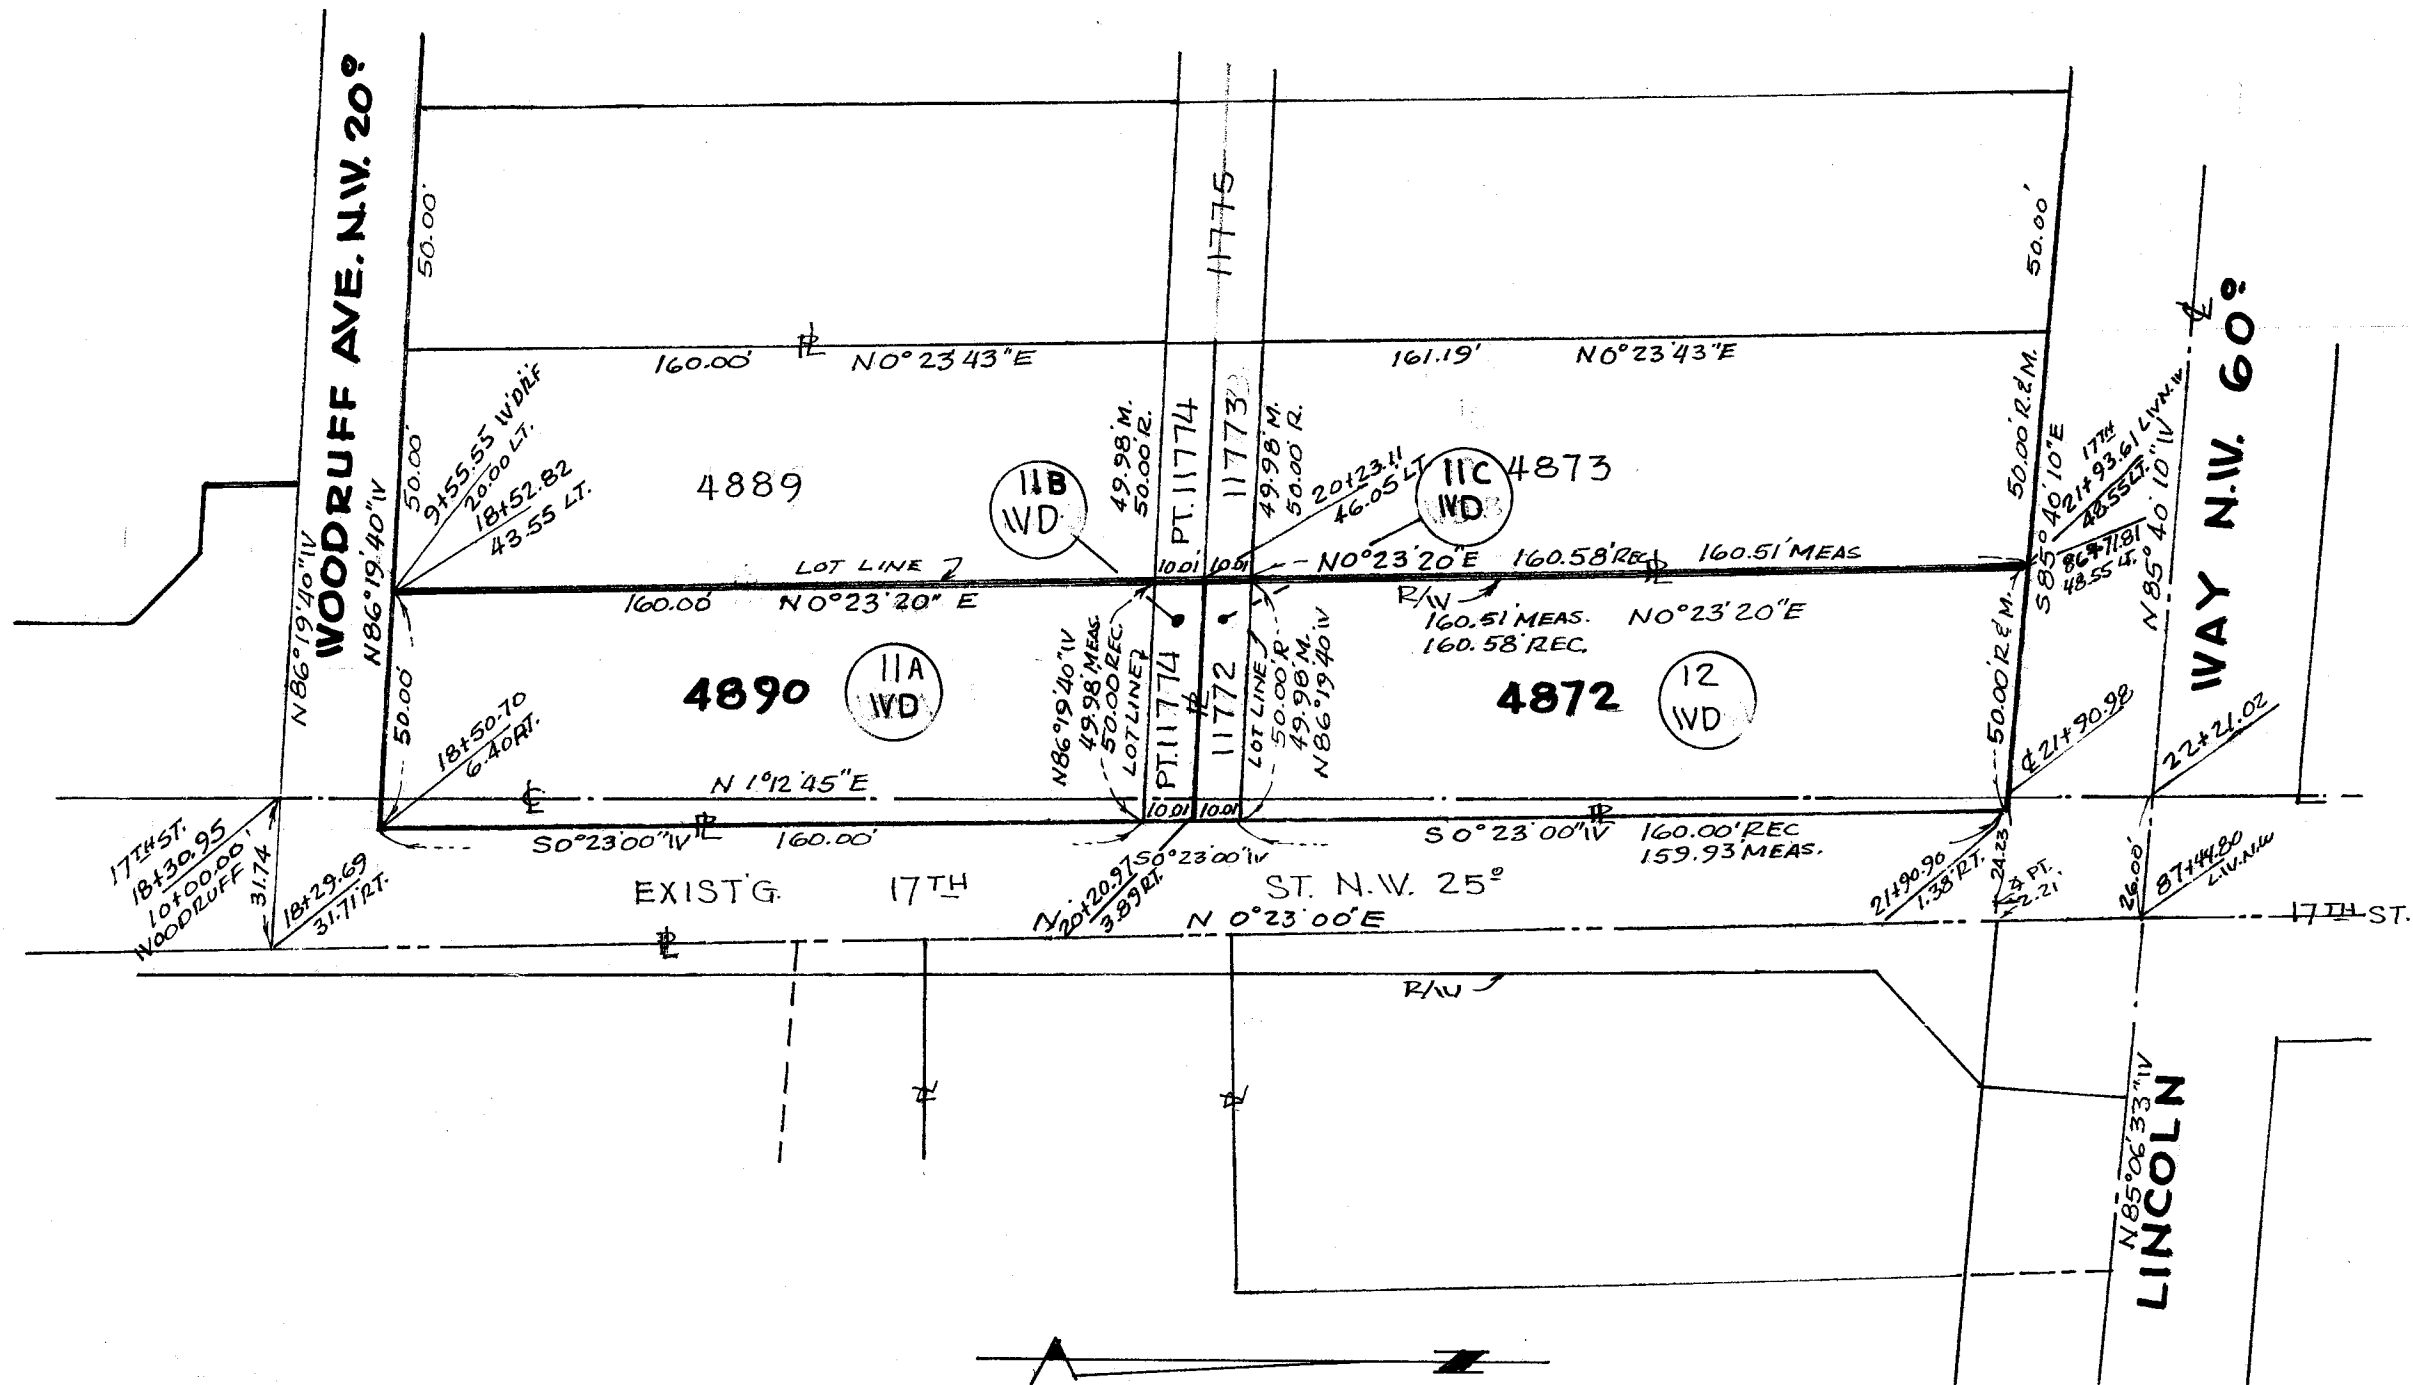


CITY OF MASSILLON, OHIO
17TH ST. N.W. & S.W.
 LOTS 4890, 11772, 4872 & PT. LOT 11774

SCALE 1" = 40'
 ENG. DEPT.

MAY 1978
 R.F. VAGONER, REG. ENGINEER


8 WD 1153 0.026 AC. PT. O.L. 121 J. & J. STARRETT
 9 WD 441 0.010 AC. PT. O.L. 121 R. & M. HUSTON
 10 WD 1662 0.038 AC. PT. O.L. 121 T. REINOEHL
 1075 0.024 AC. P.R.O.
 2737 0.062 AC. TOT. AREA.
 10 T WORK AGREEMENT FOR SLOPING, SEEDING
 LAWN & REMOV'G OR RELOCAT'G GARAGE

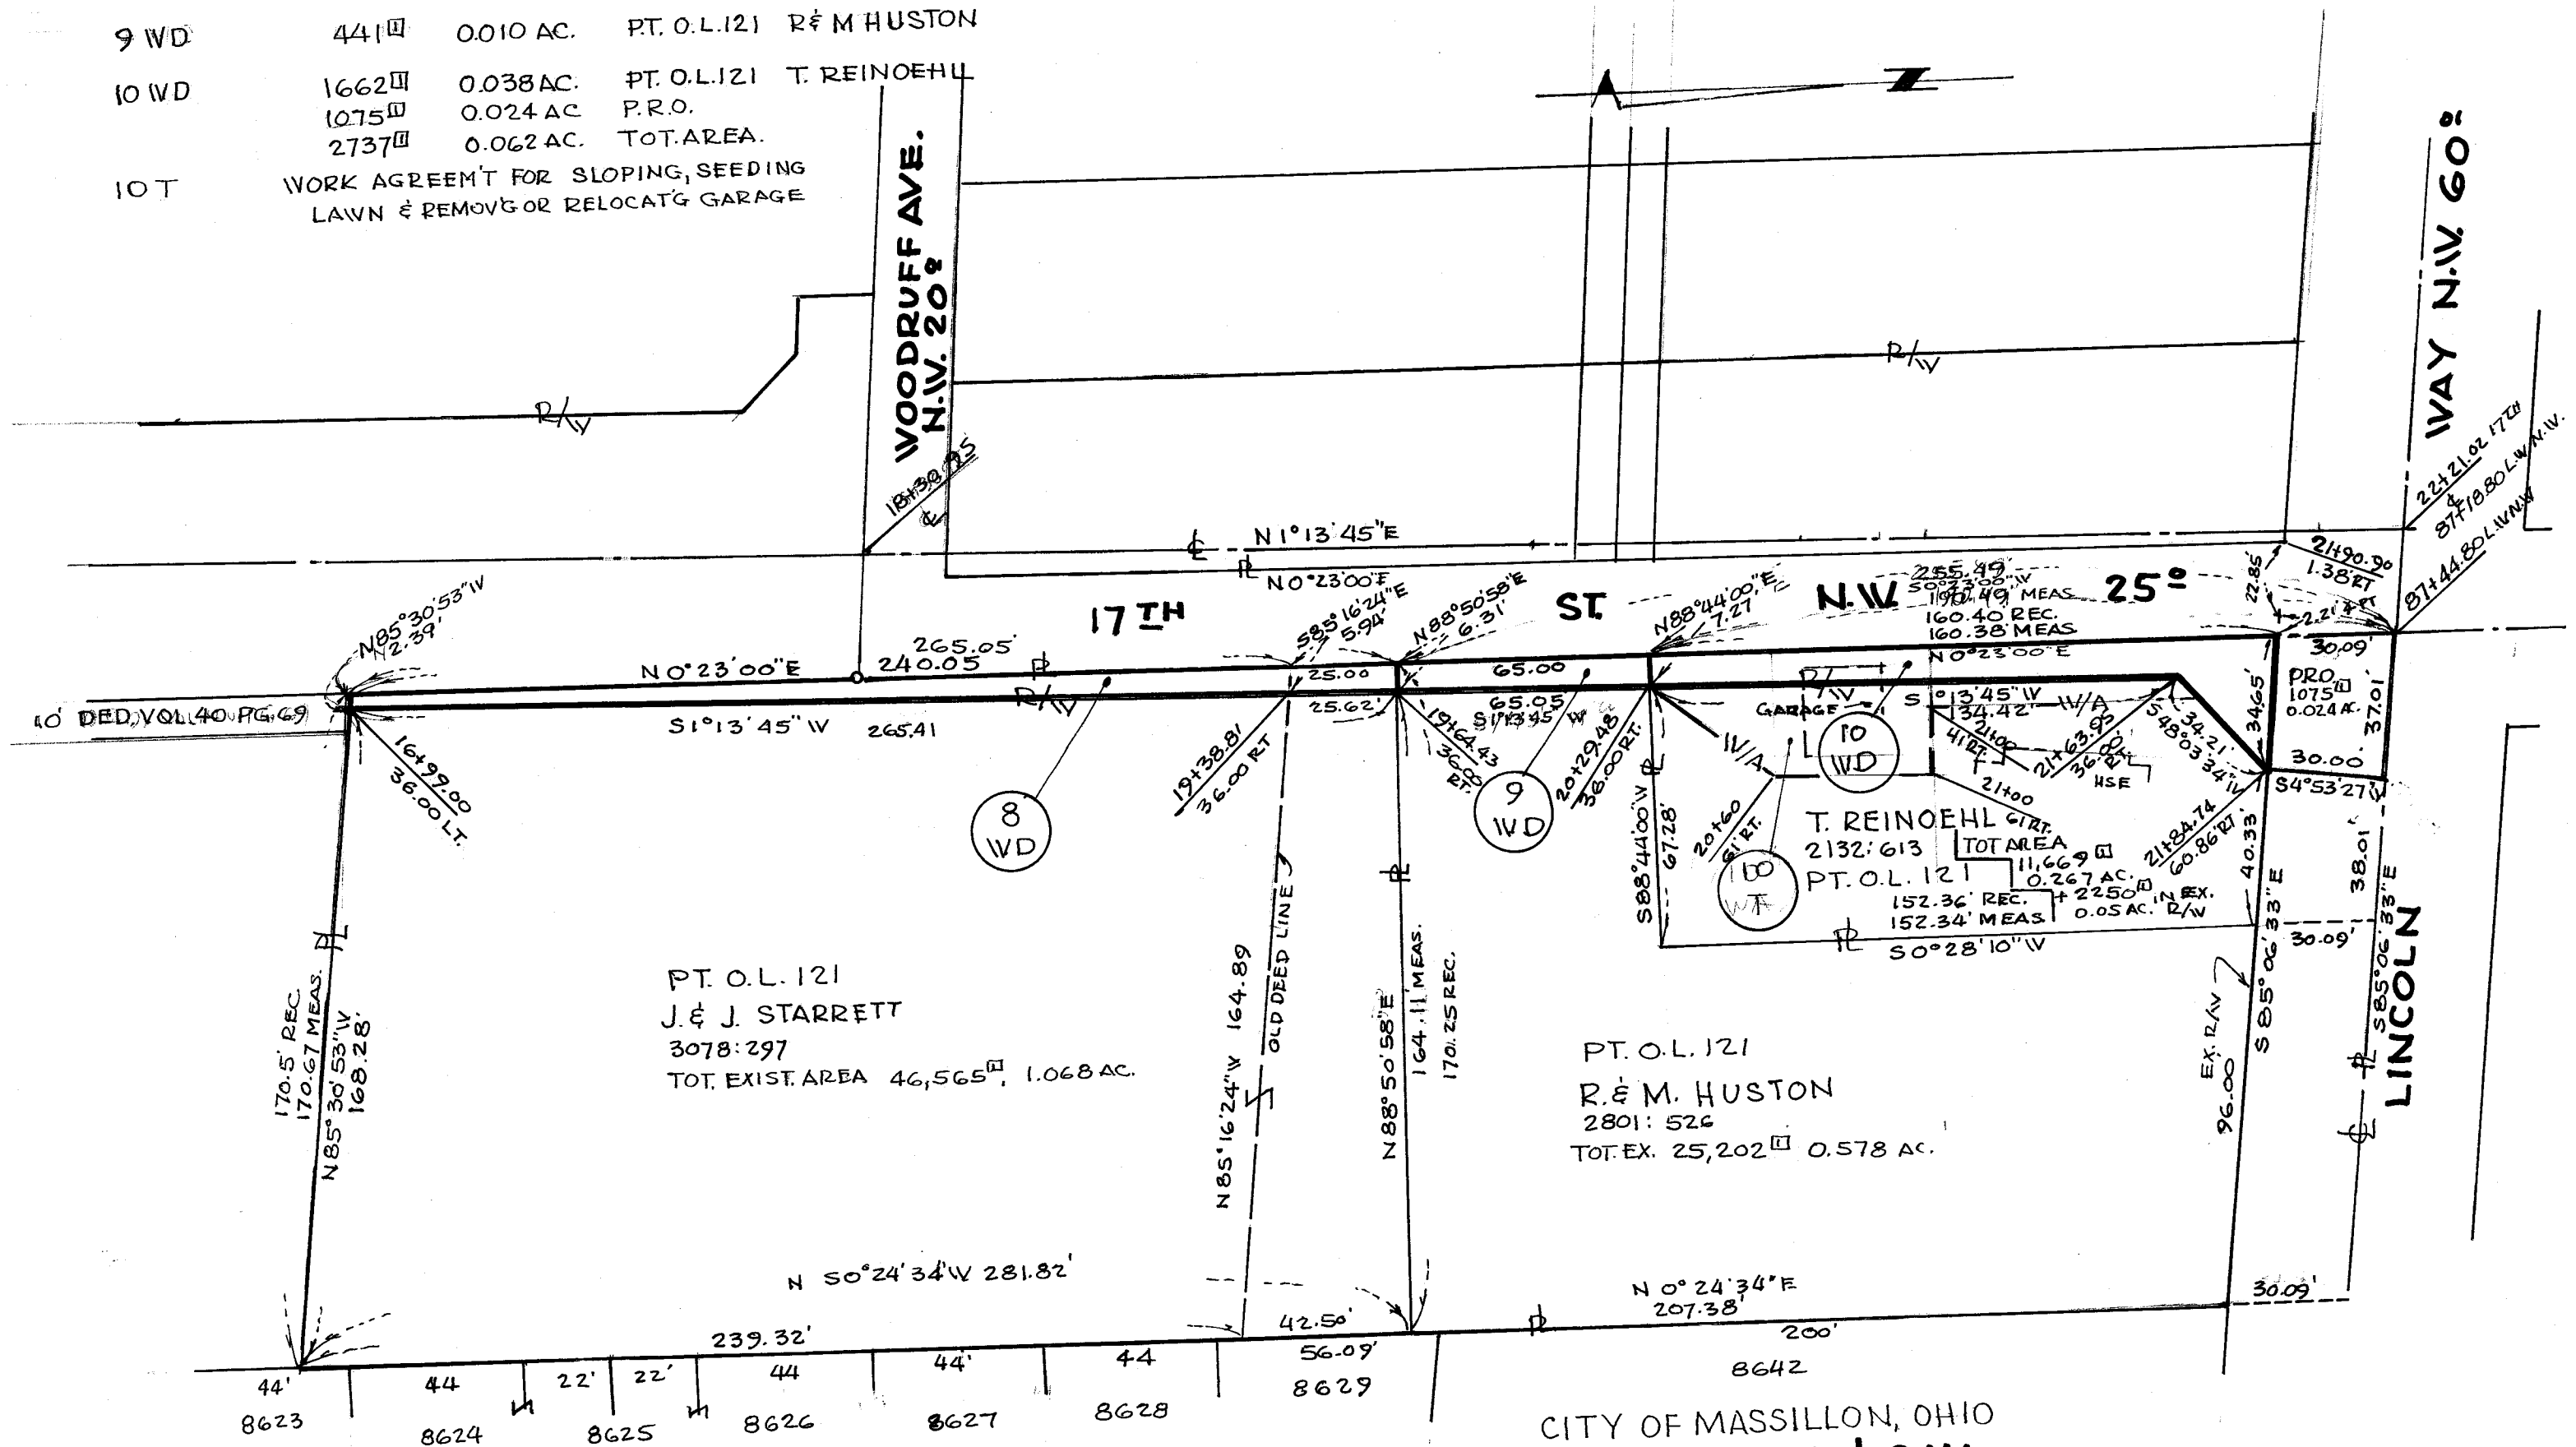

CITY OF MASSILLON, OHIO
 17TH ST. N.W. & S.W.
 O.L. 121


SCALE 1"=40'
 ENGINEERING DEPT. MAY, 1978
 R.F. WAGONER, ENGINEER

13A WD 4884 0.112 AC. PT. LOT 4999
13A T WORK AGREEM'T TO REGRADE SLOPES & SEEDING
13B WD 79 0.001 AC PT. LOT 5000
13B T WORK AGREEM'T TO REGRADE SLOPES & SEEDING

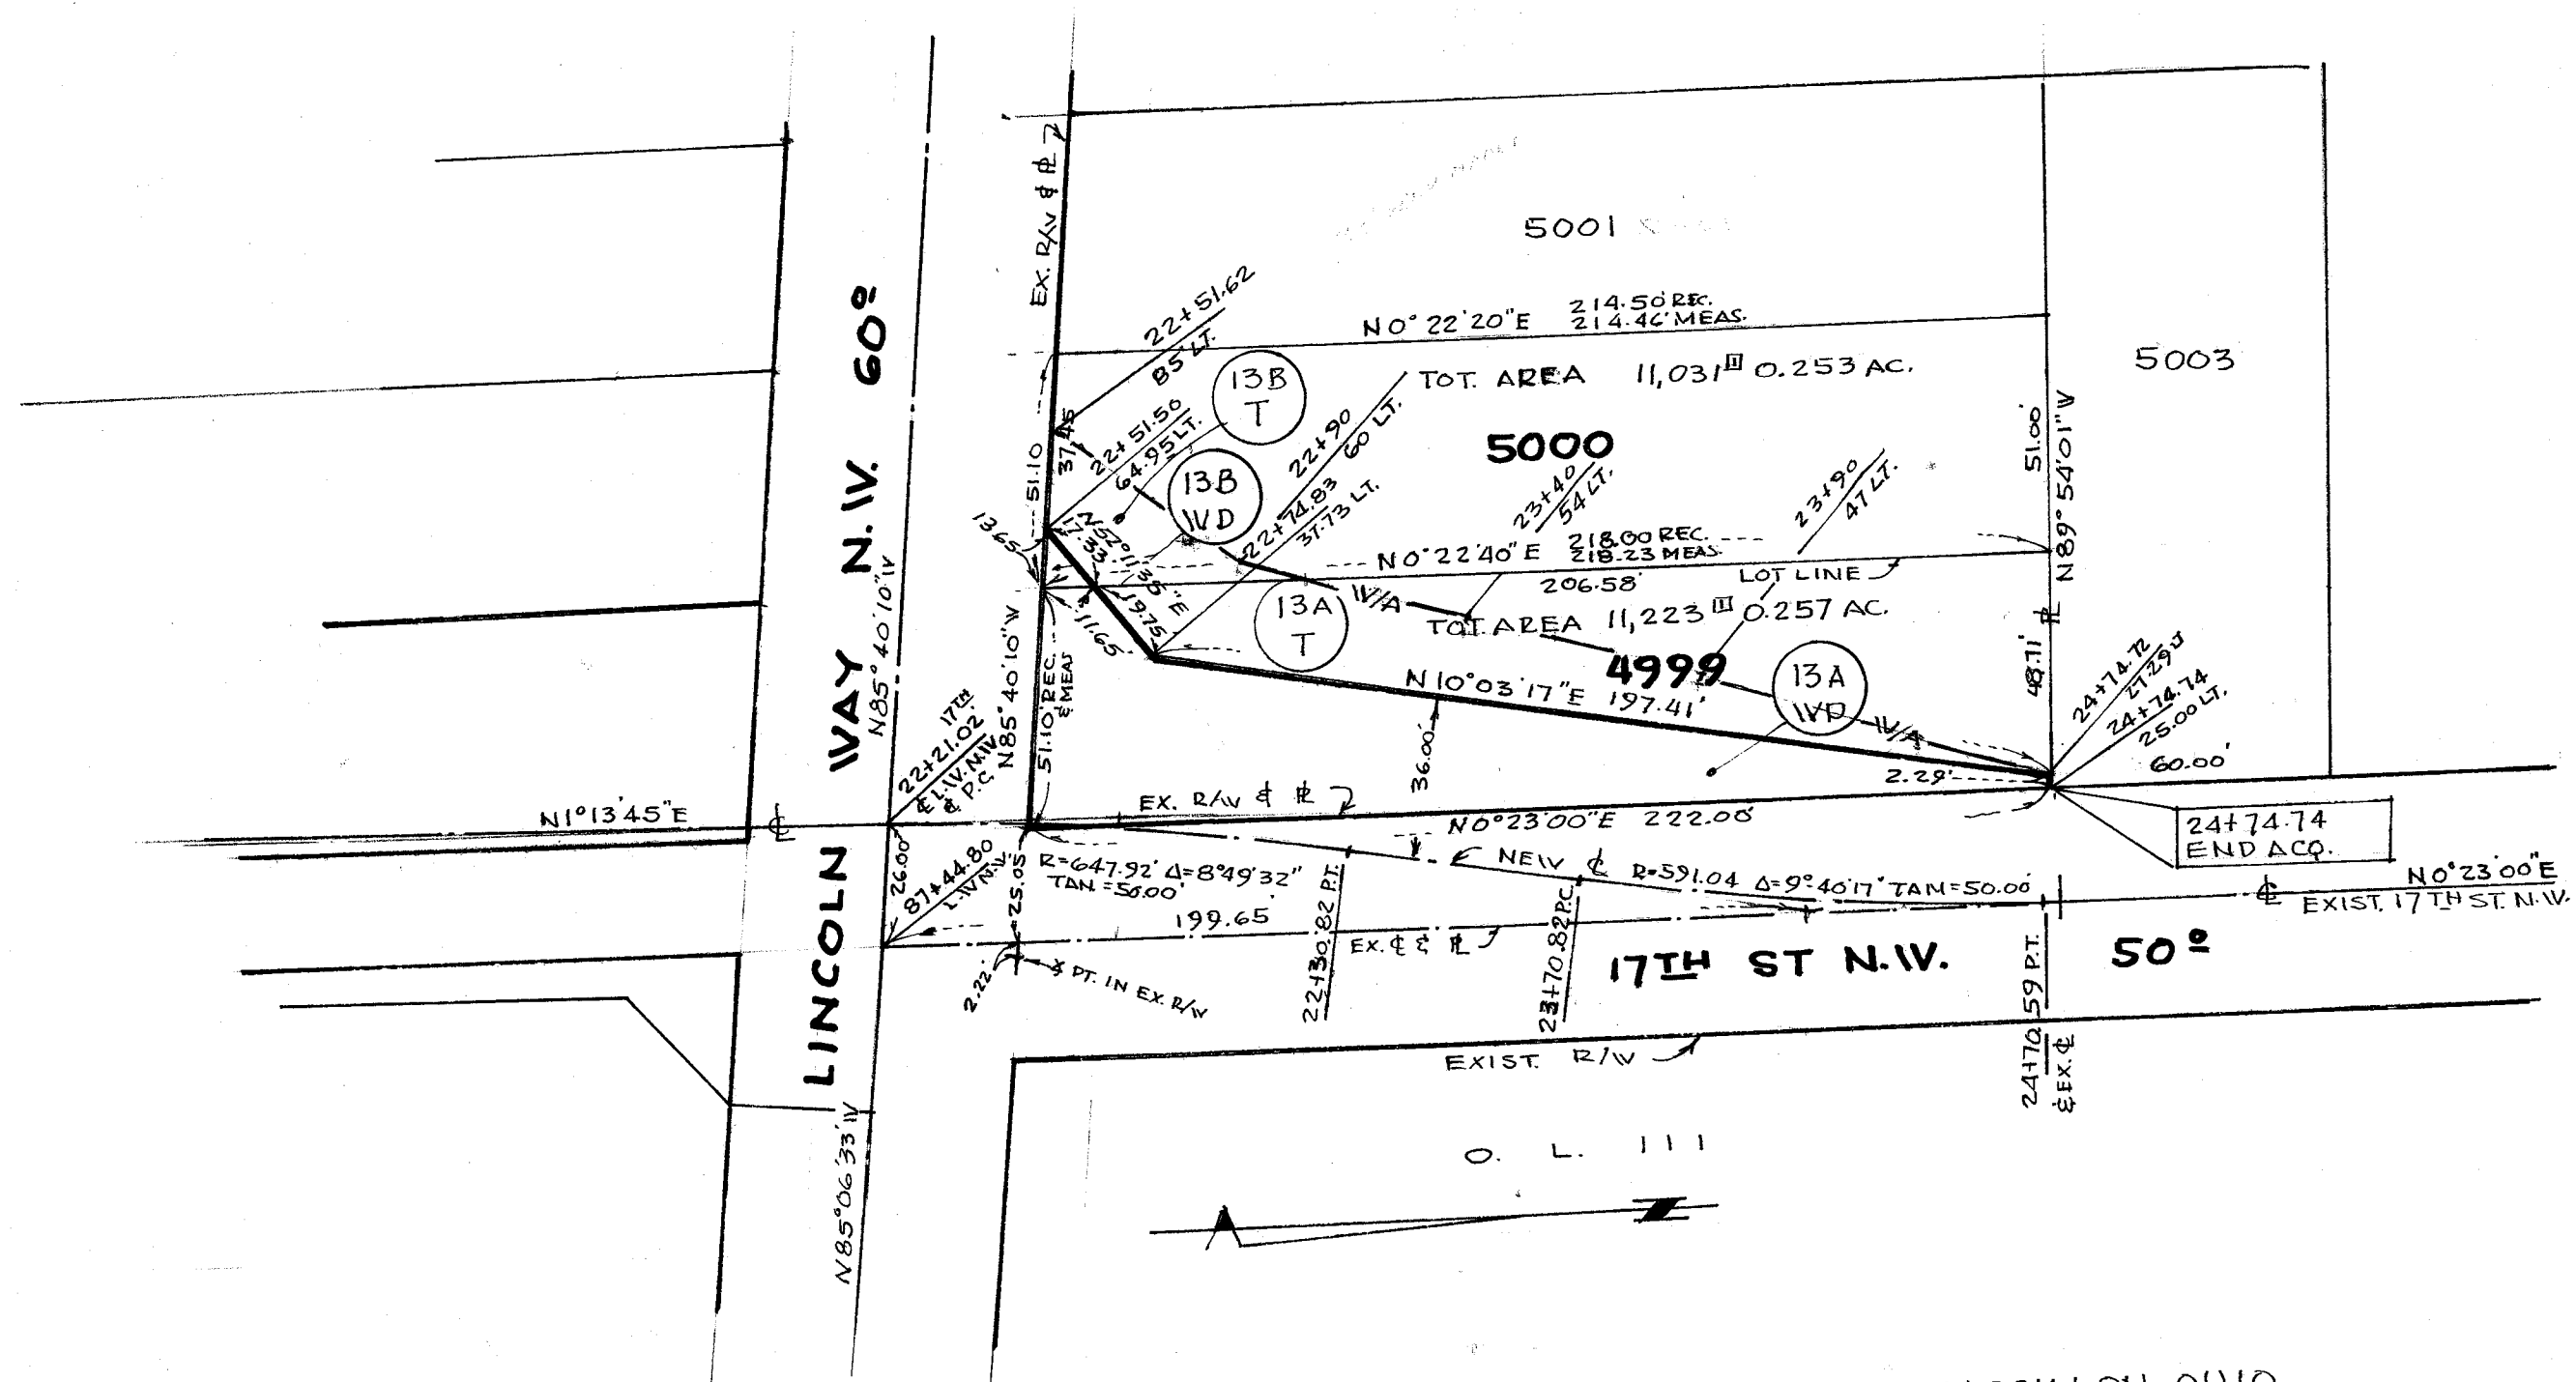

CITY OF MASSILLON, OHIO
17TH ST. N.W. & S.W.
LOTS 4999 & 5000

SCALE 1"=40' MAY 1978
ENGINEERING DEPT., R.F. WAGONER, CITY ENGINEER

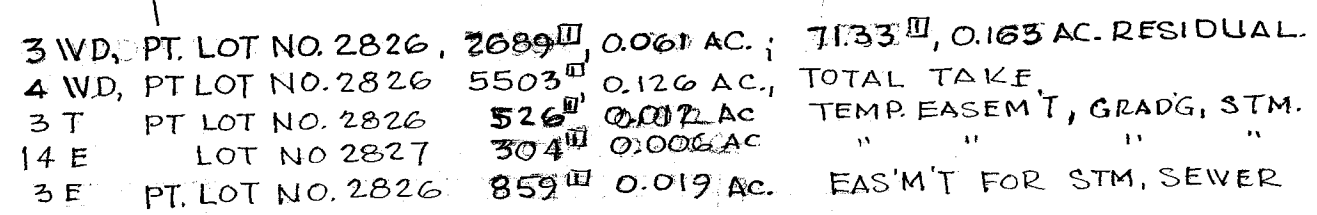

CITY OF MASSILLON, OHIO
PARCEL MAP-17TH ST. S.W. - N.W.
 LOTS 2826 & 2827
 SCALE 1"=20' MARCH, 1978
 ENGINEERING DEPT. ROBT. F. WAGONER, REG. ENGINEER
 REVISIONS: 9/7/78 3WD, 3E & 3T

CITY OF MASSILLON, OHIO

17TH STREET S.W. & N.W. STREET IMPROVEMENT (SECOND PHASE)

FROM STA. 8+09.00 NORTHERLY TO STA. 24+74.74

CONVENTIONAL SIGNS

MANHOLES	○ NEW ○ EXIST
EDGE PROPOSED PAV'T	
Q. SURVEY	
UNDER GROUND CABLE	
QTR SECTION LINE	
EXISTING RIGHT-OF-WAY	
PROPOSED RIGHT-OF-WAY	
SECTION LINE	
CORPORATION LINE	
FENCE LINE	
GUARD RAIL (EXISTING)	
GUARD RAIL (PROPOSED)	
PROPERTY LINE	
POWER POLES	
TELEPHONE POLES	
TREES OR STUMPS (EXISTING)	
TREES OR STUMPS (TO BE REMOVED)	
EXISTING UNDERGROUND UTILITIES	
GAS VALVE	X G
WATER VALVE	X W
FIRE HYDRANT	Hyd
RAILROAD	
TOWNSHIP LINE	
POLES	
SIGNS	
LIGHT POLES	
WATER LINE	
GAS LINE	
SANITARY SEWER	
STORM SEWER	
TEMPORARY EASEMENT	T
SLOPE EASEMENT	SL
WORK AGREEMENT	WA
SEWER EASEMENT	S

(SECOND PHASE) INDEX OF SHEETS

TITLE SHEET	1
SCHEMATIC	2
TYPICAL SECTIONS	3
GENERAL NOTES	3
GENERAL SUMMARY, CALCULATIONS	4
SUMMARY OF ADDITIONAL RIGHT-OF-WAY	5
PLAN & PROFILE	6-10 & 13, 14
CROSS SECTION	15, 25
INTERSECTION DETAILS	11, 12
RIGHT-OF-WAY	26, 28A


CITY OF MASSILLON STANDARD DRAWINGS

FILE NO. M-578 - ACC. NO. 2367
FILE NO. M-581 - ACC. NO. 2370

BUREAU OF ROADWAY DESIGN OHIO DEPT. OF TRANSPORTATION

DRAWING BP-12 (USE ZEROX COPIES)

— SITE MAP —

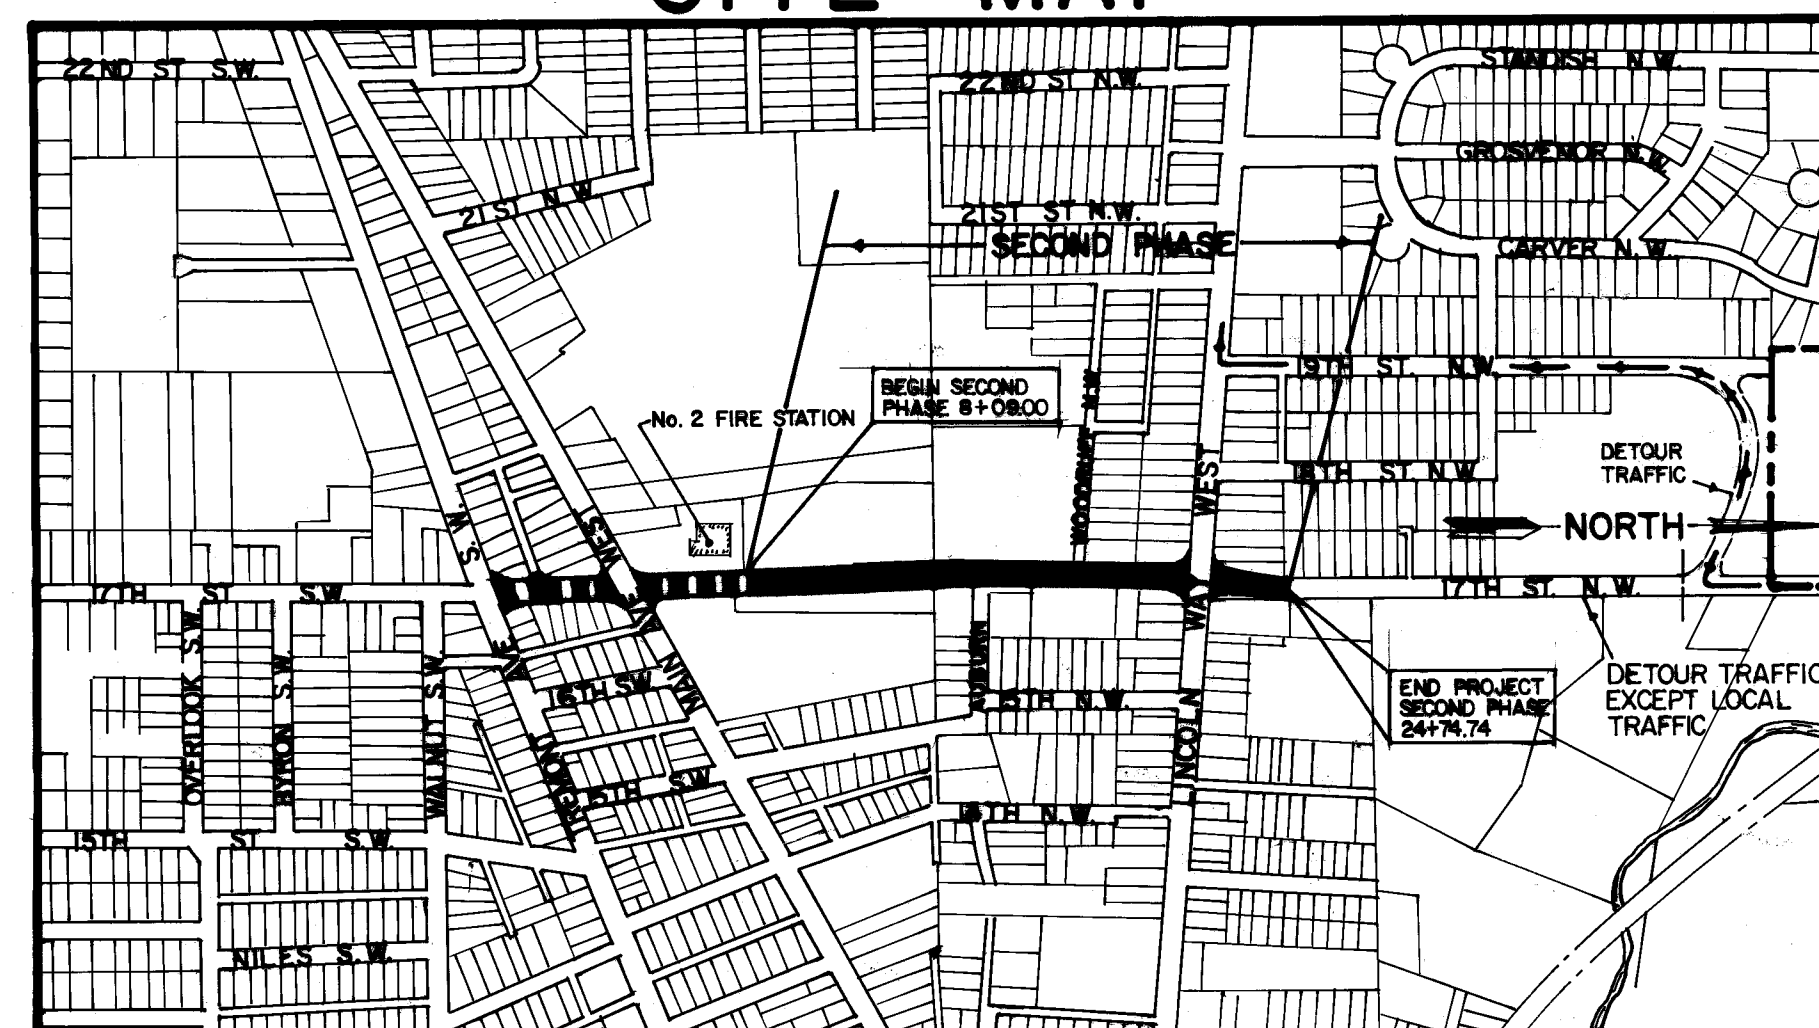

0 600 1200 1800
SCALE IN FEET

MAYOR.....MARK ROSS
SAFETY SERVICE DIR....BLASE SPARMA
CITY ENGINEER.....ROBERT WAGONER

BOARD OF STARK COUNTY COMMISSIONERS

NORMAN W. SPONSELLER, PRES.
ROBERT C. SCHIRACK
JERRY PATRICK
WILLIAM KEEN, ADMIN. ASST.

PREPARED BY RON MCPHERSON
MASSILLON CITY ENGINEERING DEPARTMENT

WEST

EAST

AREA
SQ. FT.

VOL.
CU. YDS

22+70 = 312

144

17

180

175

19

180

37

175

22+50
@ BK. EXIST.G WALK NO.

22+41
NO. GUT. LINCOLN WAY N.W.

80

70

60

50

40

30

20

10

0

10

20

30

40

50



TOTAL

163 C.Y.


X SECT 22+41 TO 22+50

FILE NO. P-306 ACC. NO. 2844

NO. WORK
MOLE BOOK
STATION
ORIGINAL

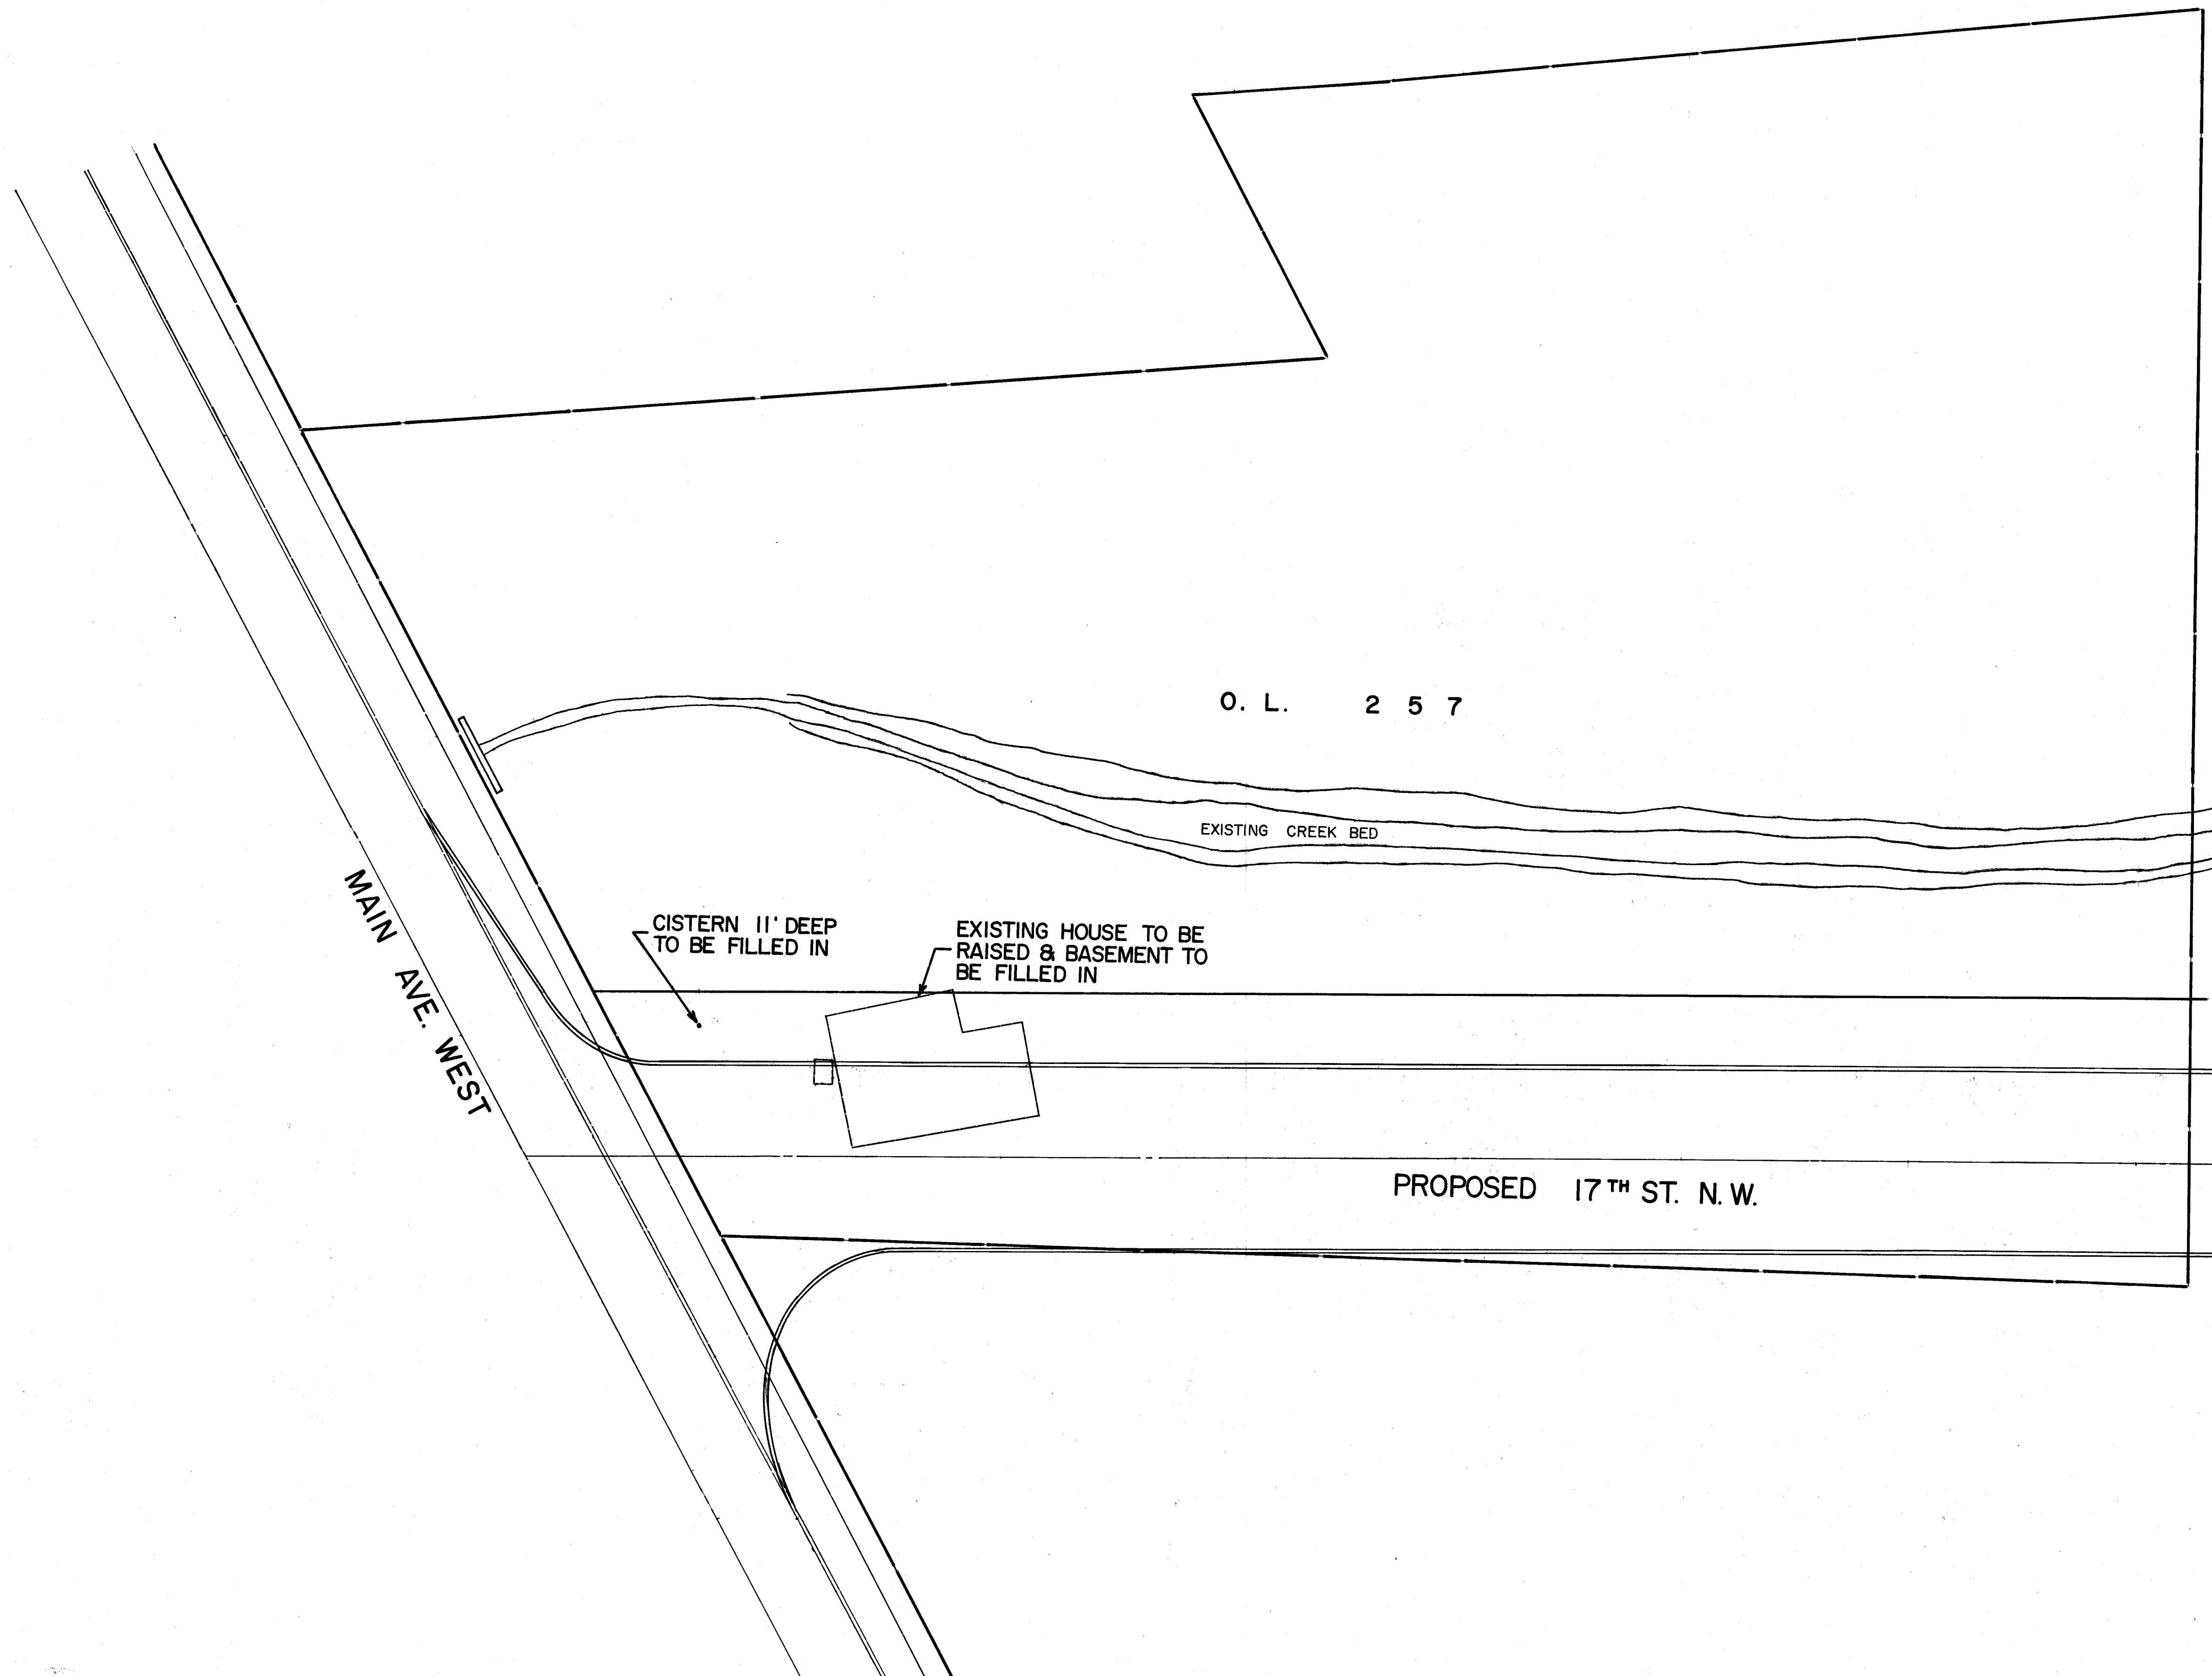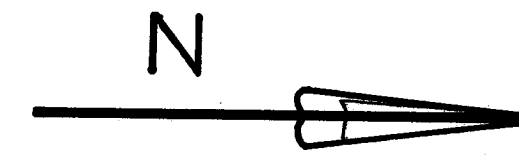


CITY OF MASSILLON, OHIO	
NO. 2 FIRESTATION	
RAISING HOUSE & FILLING CISTERN	
DR. BY TERRY L. RIDGLEY	DEPT. OF PUBLIC SERVICE
CITY ENG. ROBERT WAGONER	ENGINEERING DIVISION

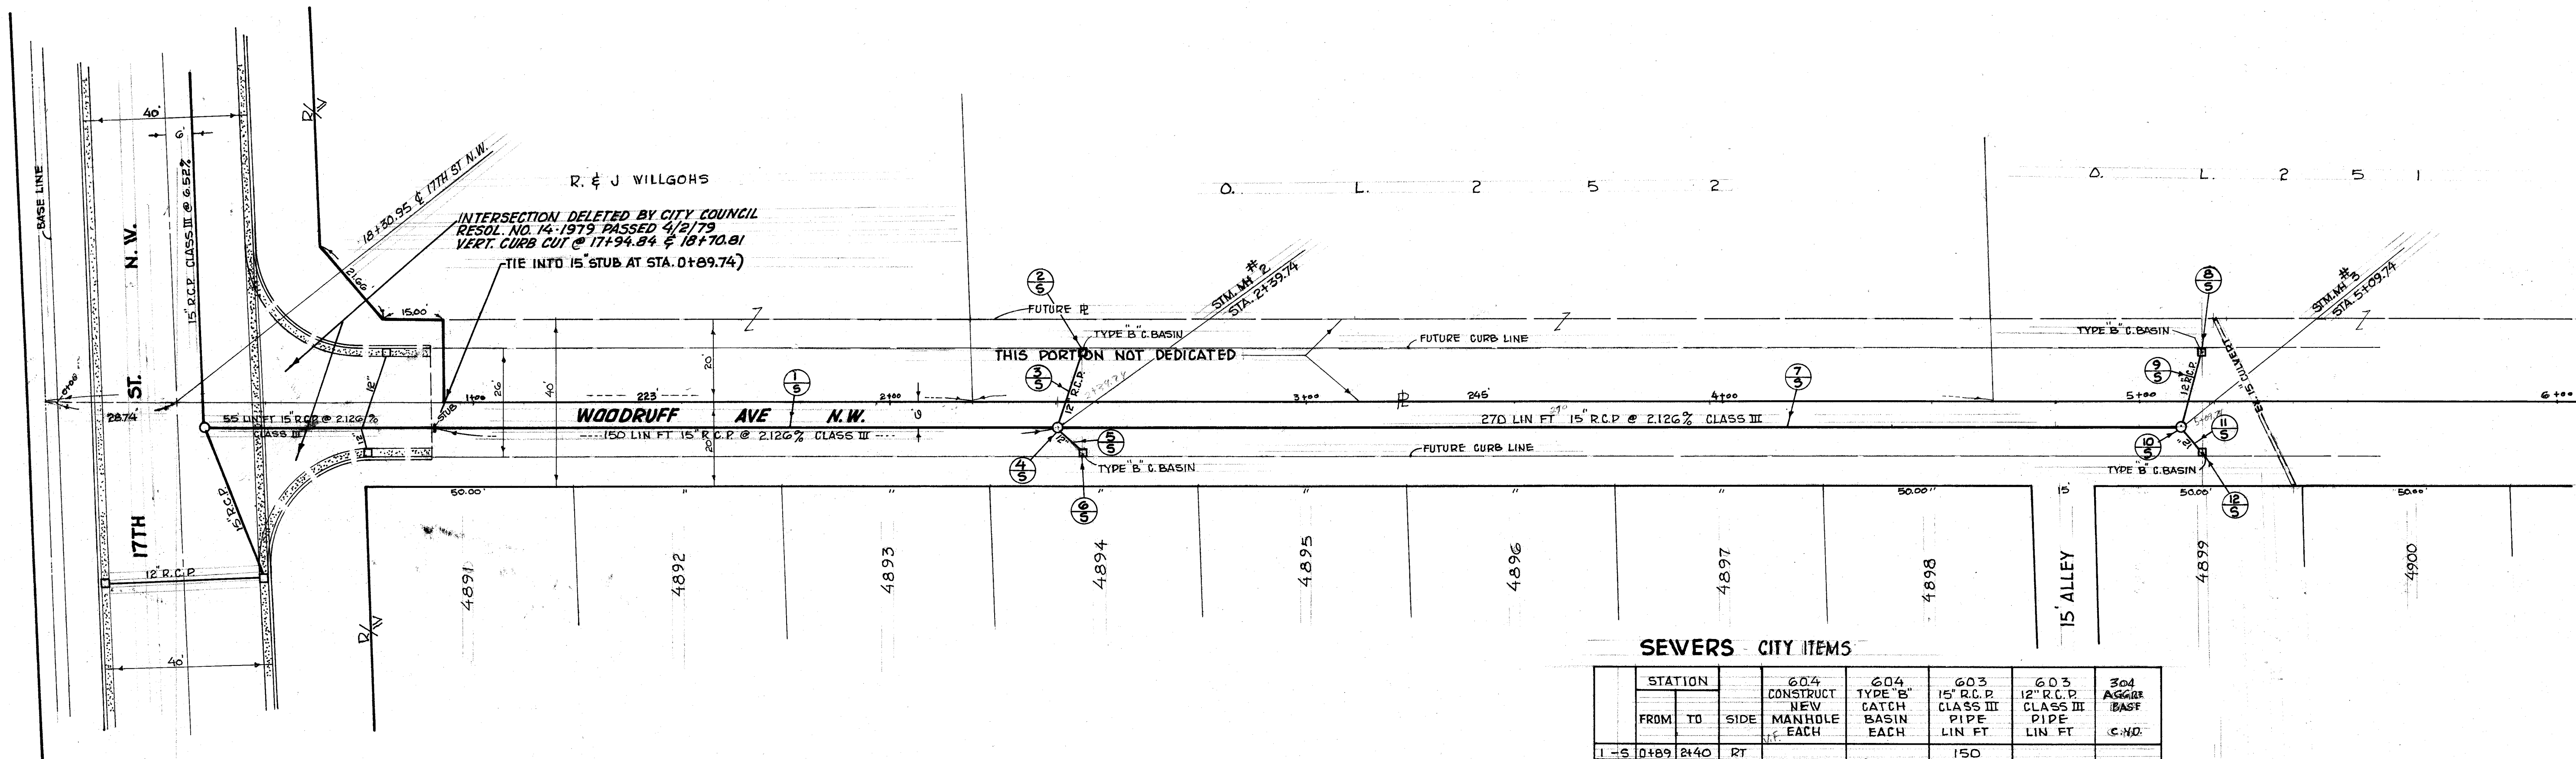

SEWERS CITY ITEMS

STATION	FROM	TO	SIDE	604 CONSTRUCT NEW MANHOLE EACH	604 TYPE "B" CATCH BASIN EACH	603 15" R.C.P. CLASS III PIPE LIN. FT.	603 12" R.C.P. CLASS III PIPE LIN. FT.	304 AGGREGATE BASE C&D
1-S	0+89	2+40	RT			150		
2-S	2+40	2+46	LT				19	
3-S	2+40	2+46	RT<					
4-S	2+40	2+46	RT	GAO			8	
5-S	2+40	2+46	RT					
6-S	2+40	2+46	RT					
7-S	2+40	5+10	RT			270		
8-S	5+10	5+15	LT				19	
9-S	5+10	5+15	LT	5.1				
10-S	5+10	5+15	RT				8	
11-S	5+10	5+15	RT					
12-S	5+15	5+15	RT					
13-S	0+89	5+15	LT&RT					88
TOTAL				111.5	4	420	54	88

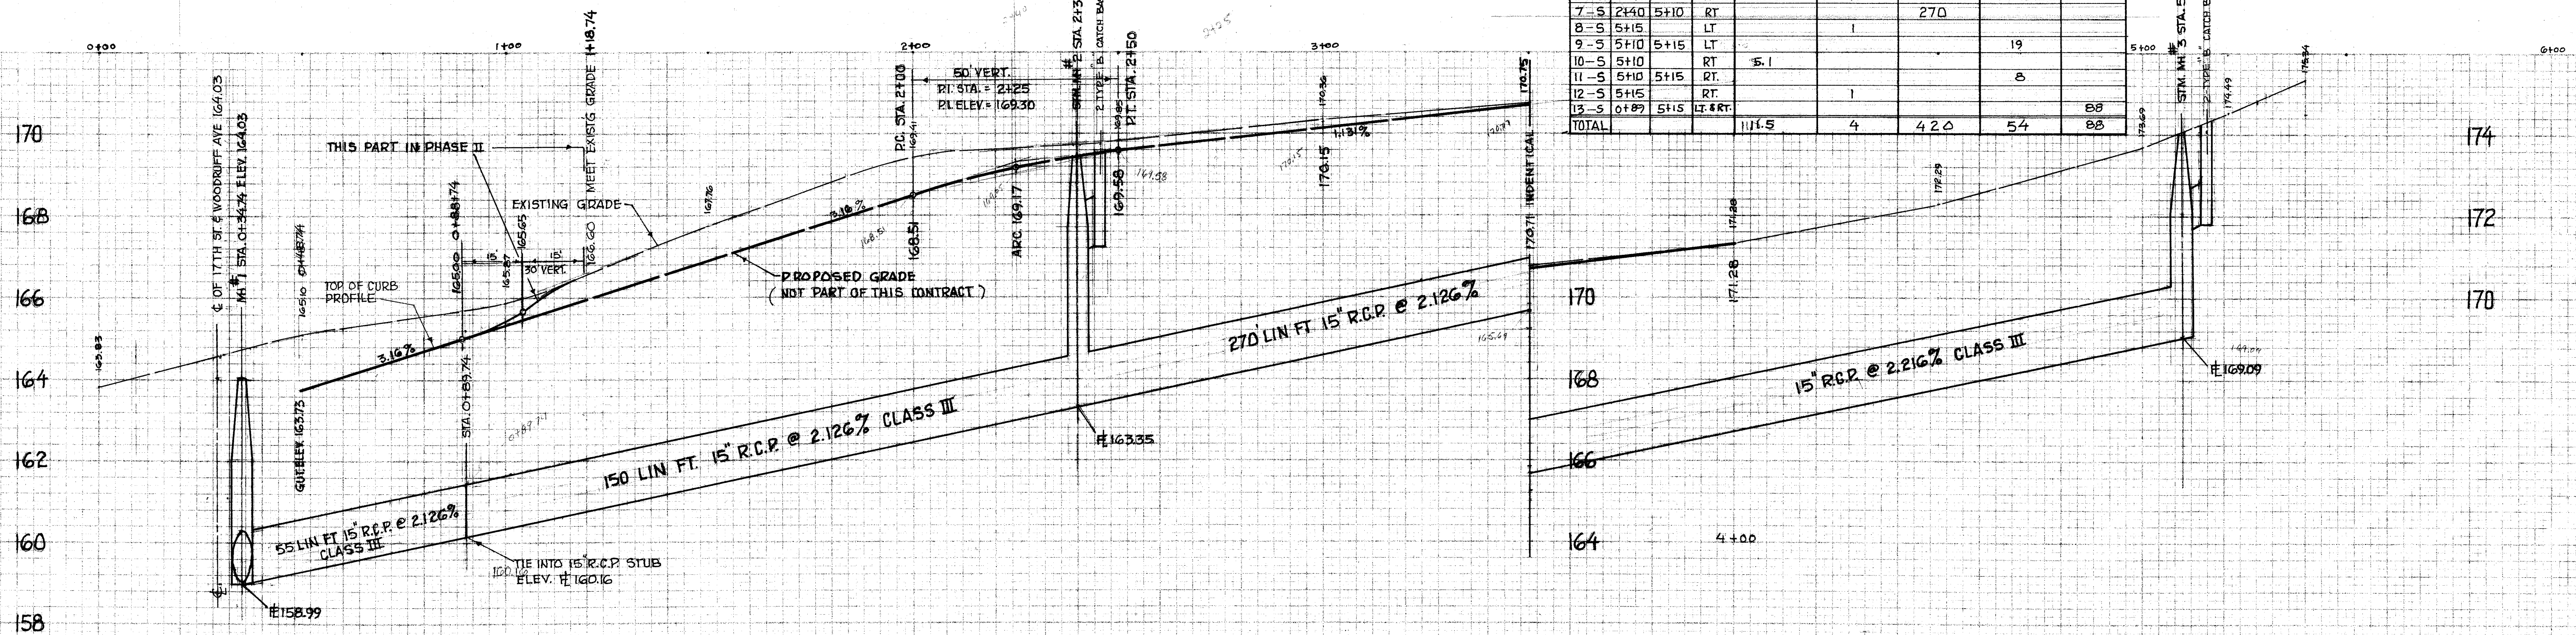

CITY OF MASSILLON, OHIO			
WOODRUFF AVE STREET IMPROVEMENT			
STORM SEWER			
DESIGNED BY	DATE	REVISION	DESCRIPTION
CHECKED			
DR. BY: RONNIE McPHERSON		DEPT. OF PUBLIC SERVICE	
CITY ENGINEER: ROBERT WAGNER		ENGINEERING DIVISION	
SCALE: 1"=20' HORIZ. 1"=2' VERT.		FIELD BOOK 232 P. 50	
DATE			

S.E. COR. CURB RETURN

$\Delta = 87^\circ 22' 35''$
 $R = 25.00'$
 $T = 23.68'$
 $L = 34.54'$
 $ARC = 38.12'$

INTERSECTION DELETED BY CITY COUNCIL
 RESOL. NO. 14-1979 PASSED 4/2/79
 VERT. CURB CUT @ 14+84.91 & 15+64.97

N.E. COR. CURB RETURN

$\Delta = 92^\circ 37' 25''$
 $R = 25.00'$
 $T = 26.17'$
 $L = 36.16'$
 $ARC = 40.41'$

S.W. COR. CURB RETURN

$\Delta = 91^\circ 36' 45''$
 $R = 25.00'$
 $T = 25.71'$
 $L = 35.85'$
 $ARC = 39.97'$

END CURB RETURNS AT BACK OF WALK, BOTH SIDES

N.W. COR. CURB RETURN

$\Delta = 88^\circ 23' 15''$
 $R = 25.00'$
 $T = 24.31'$
 $L = 34.85'$
 $ARC = 38.57'$



S.W. COR. CURB RETURN

$\Delta = 87^\circ 55' 25''$
 $R = 25.00'$
 $T = 23.96'$
 $L = 34.59'$
 $ARC = 38.20'$

INTERSECTION DELETED BY CITY COUNCIL
 RESOL. NO. 14-1979 PASSED 4/2/79
 VERT. CURB CUT @ 17+94.84 & 18+70.81

N.W. COR. CURB RETURN

$\Delta = 92^\circ 26' 35''$
 $R = 25.00'$
 $T = 26.09'$
 $L = 36.18'$
 $ARC = 40.35'$

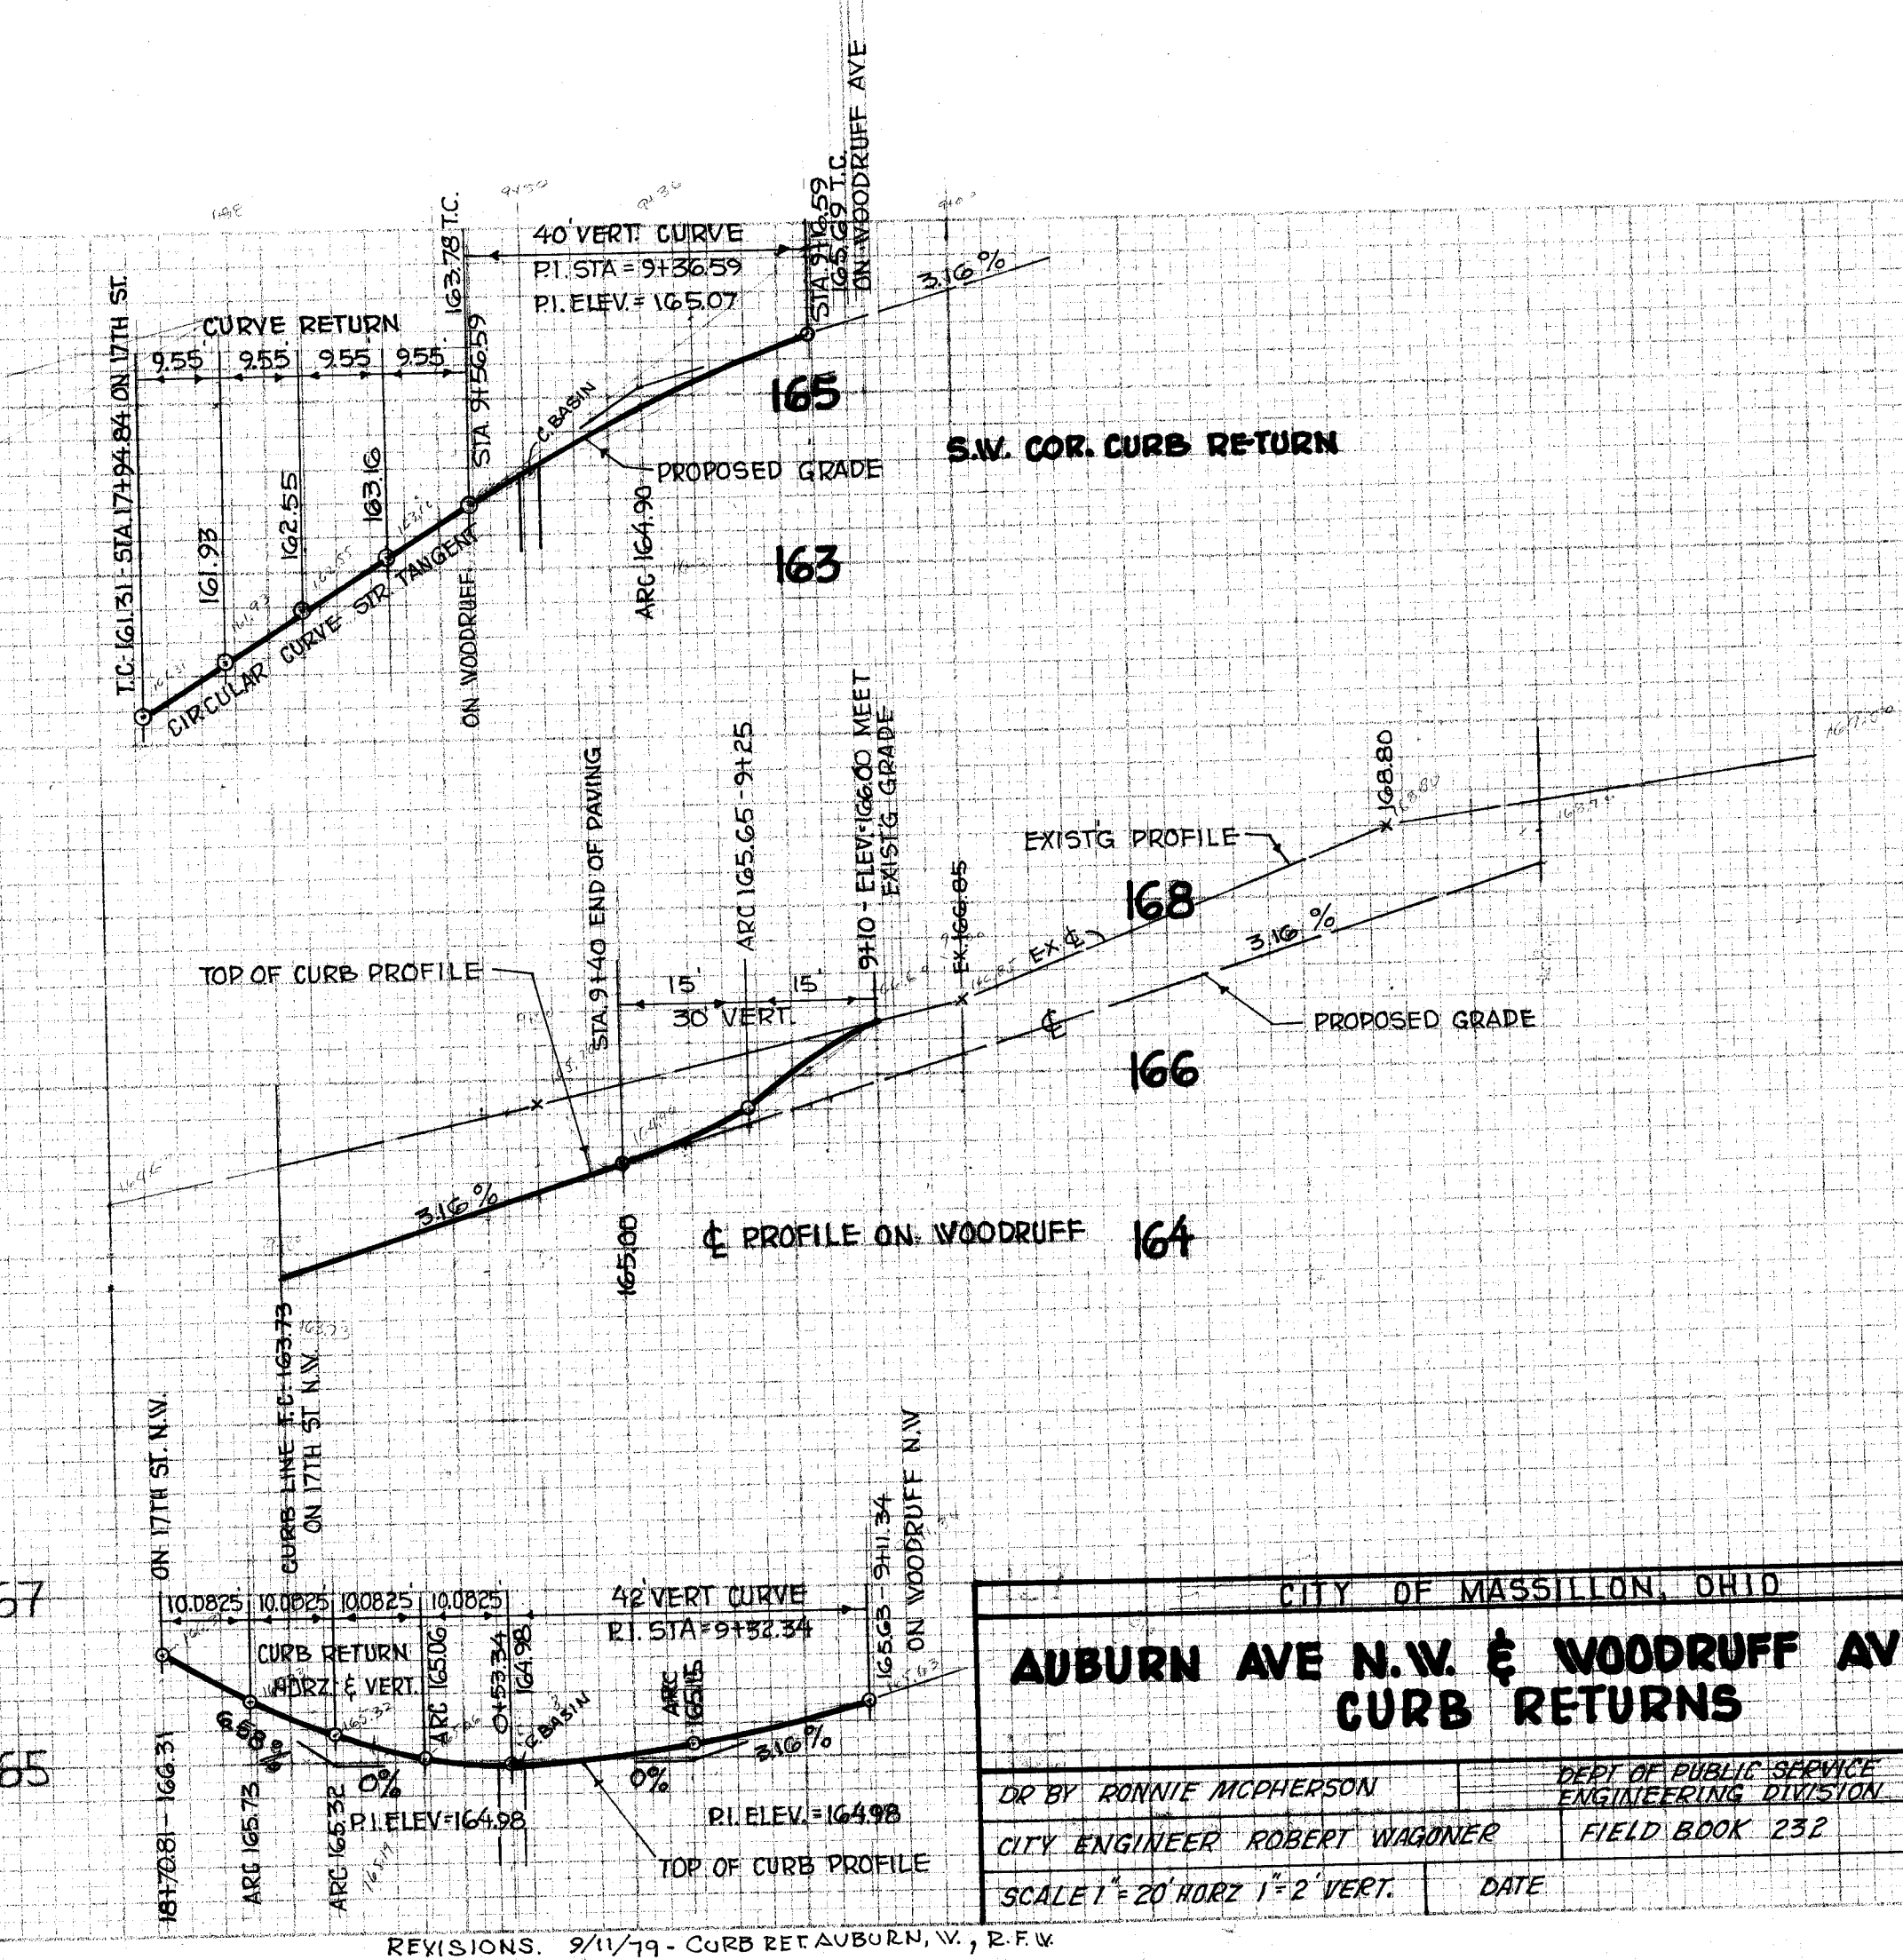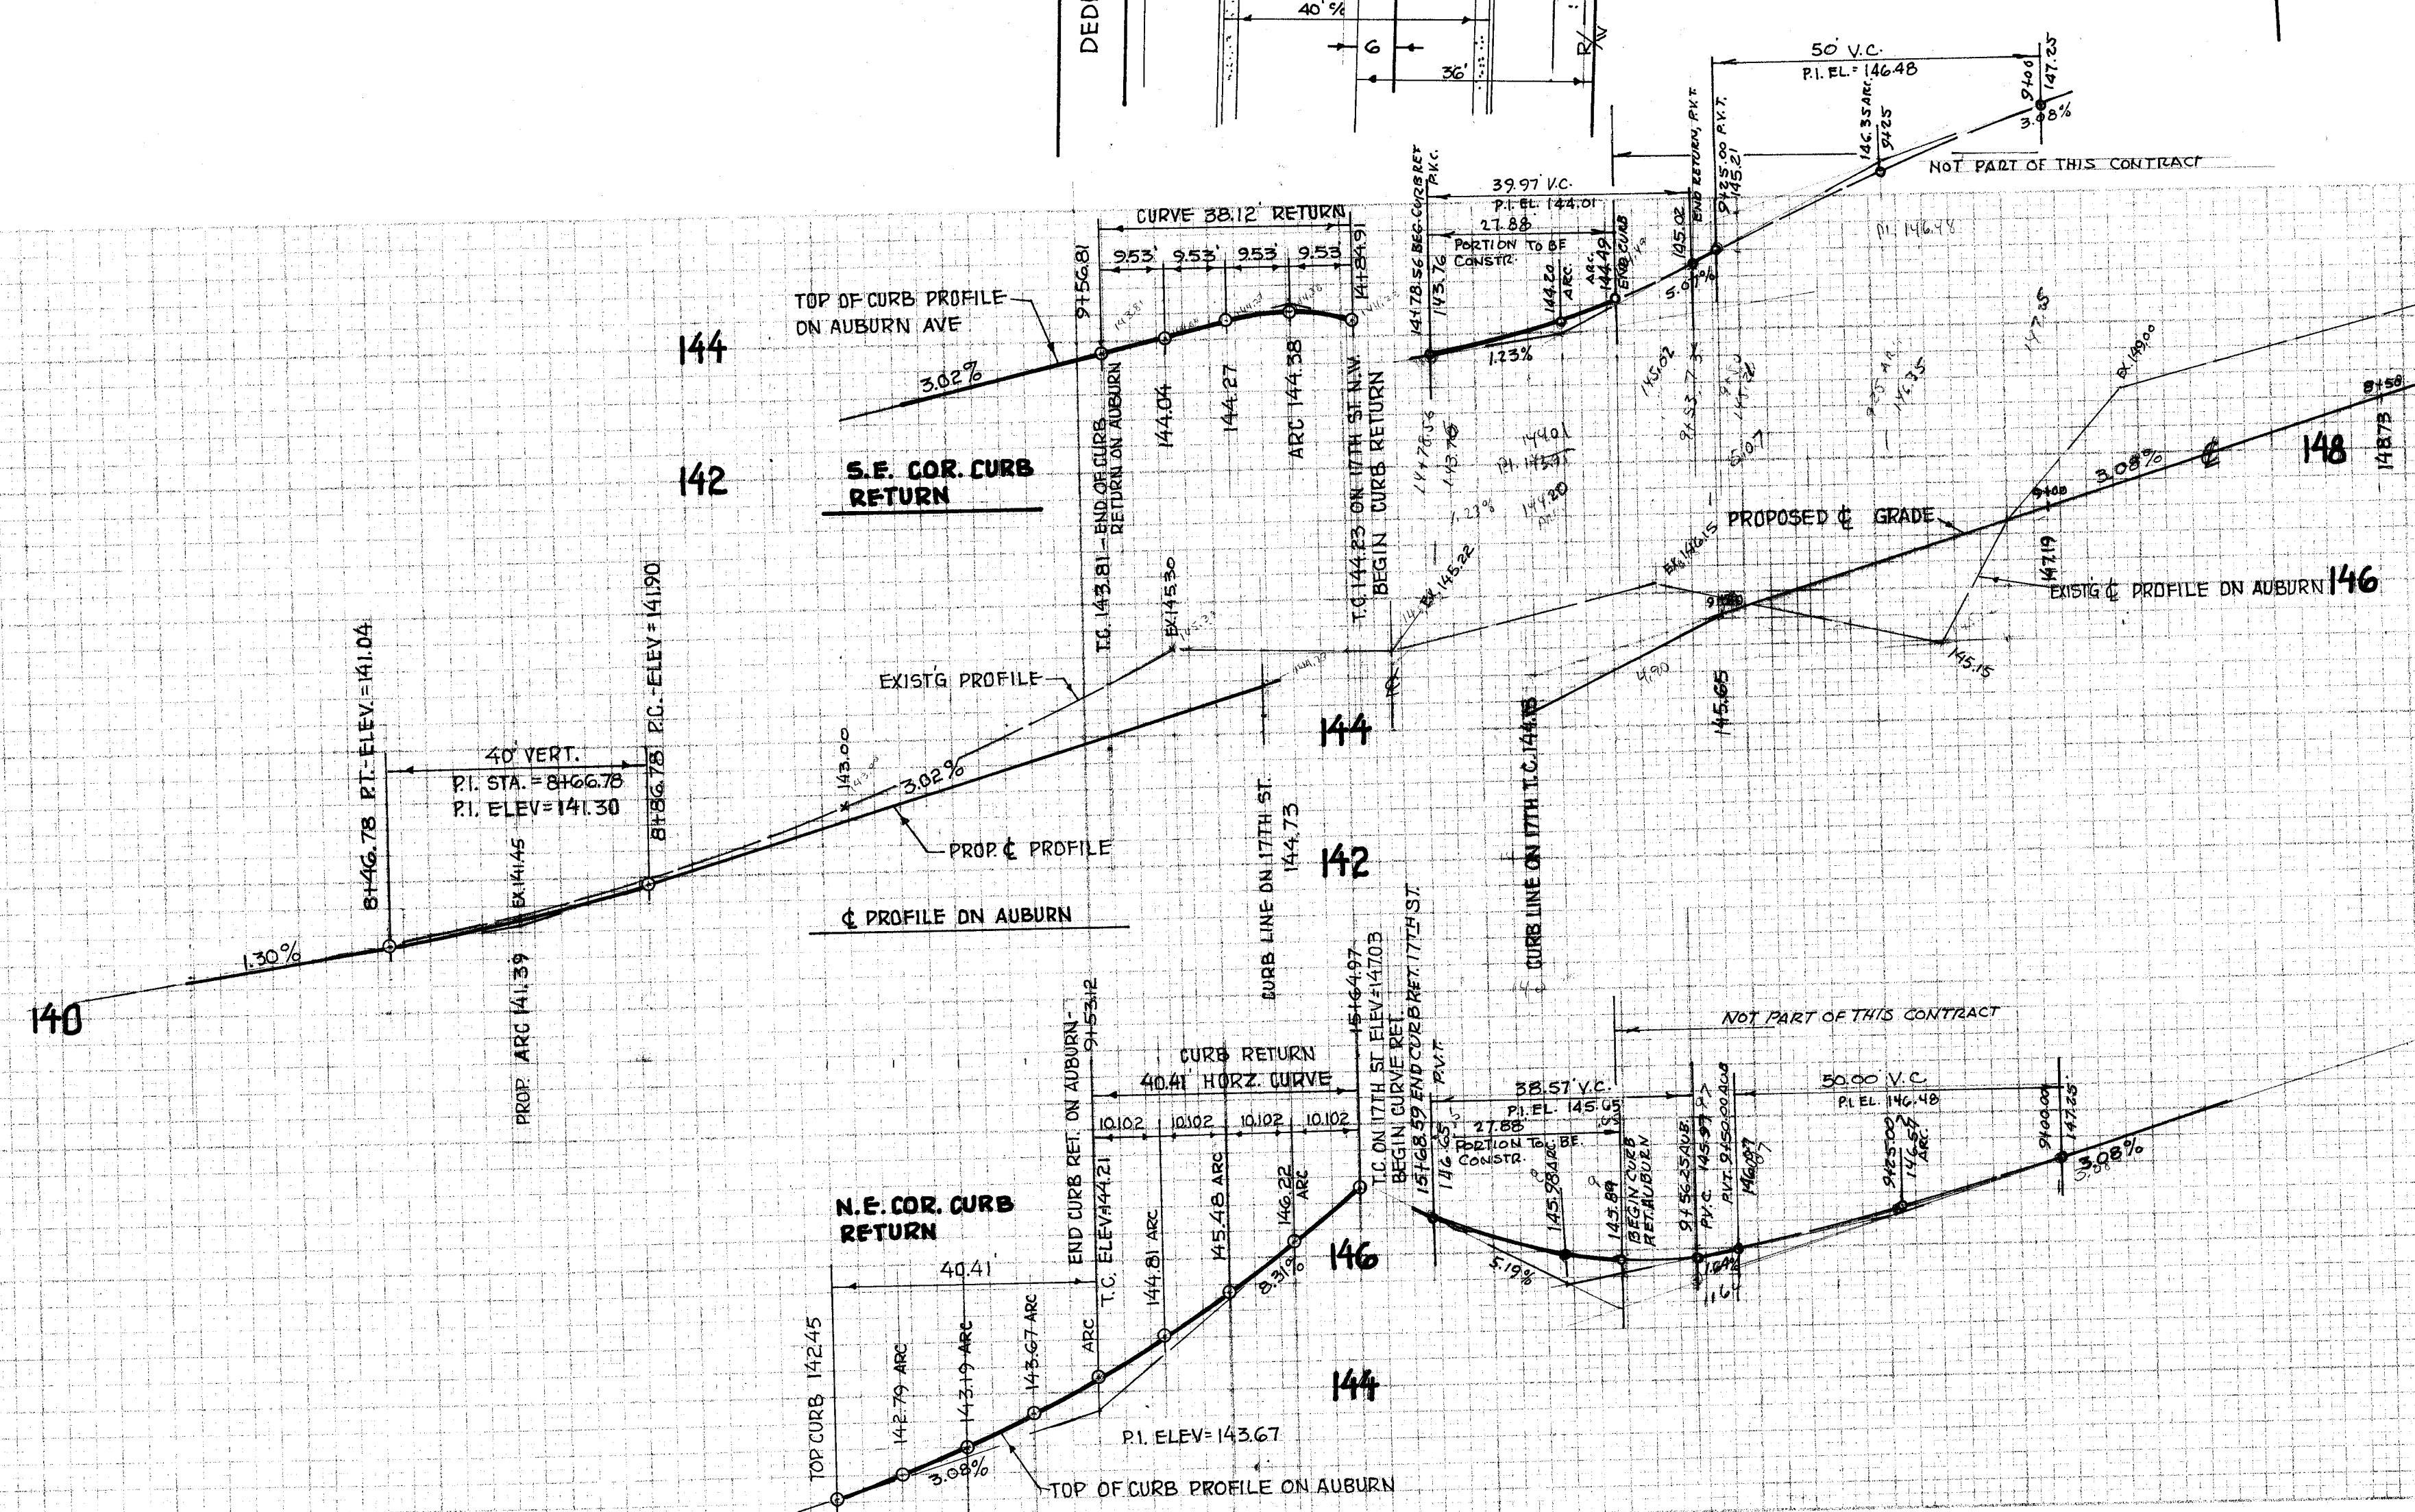

CITY OF MASSILLON, OHIO			
AUBURN AVE N.W. & WOODRUFF AVE N.W. CURB RETURNS			
DR BY RONNIE MCPHERSON	DEPT OF PUBLIC SERVICE		
CITY ENGINEER ROBERT WAGNER	ENGINEERING DIVISION		
SCALE 1" = 20' HORIZ 1" = 2' VERT.	DATE		

WEST

EAST

STA. 22+90 TO STA. 24+90

25
28

AREA VOL.

24+75 END EXCAVATION

23

45

47

163

129

281

178

454

312

231

22+70


312

TOTAL 1174 C.Y.


X-SECTIONS 22+90 TO 24+90

FILE NO. P-306

ACC. NO. 2845

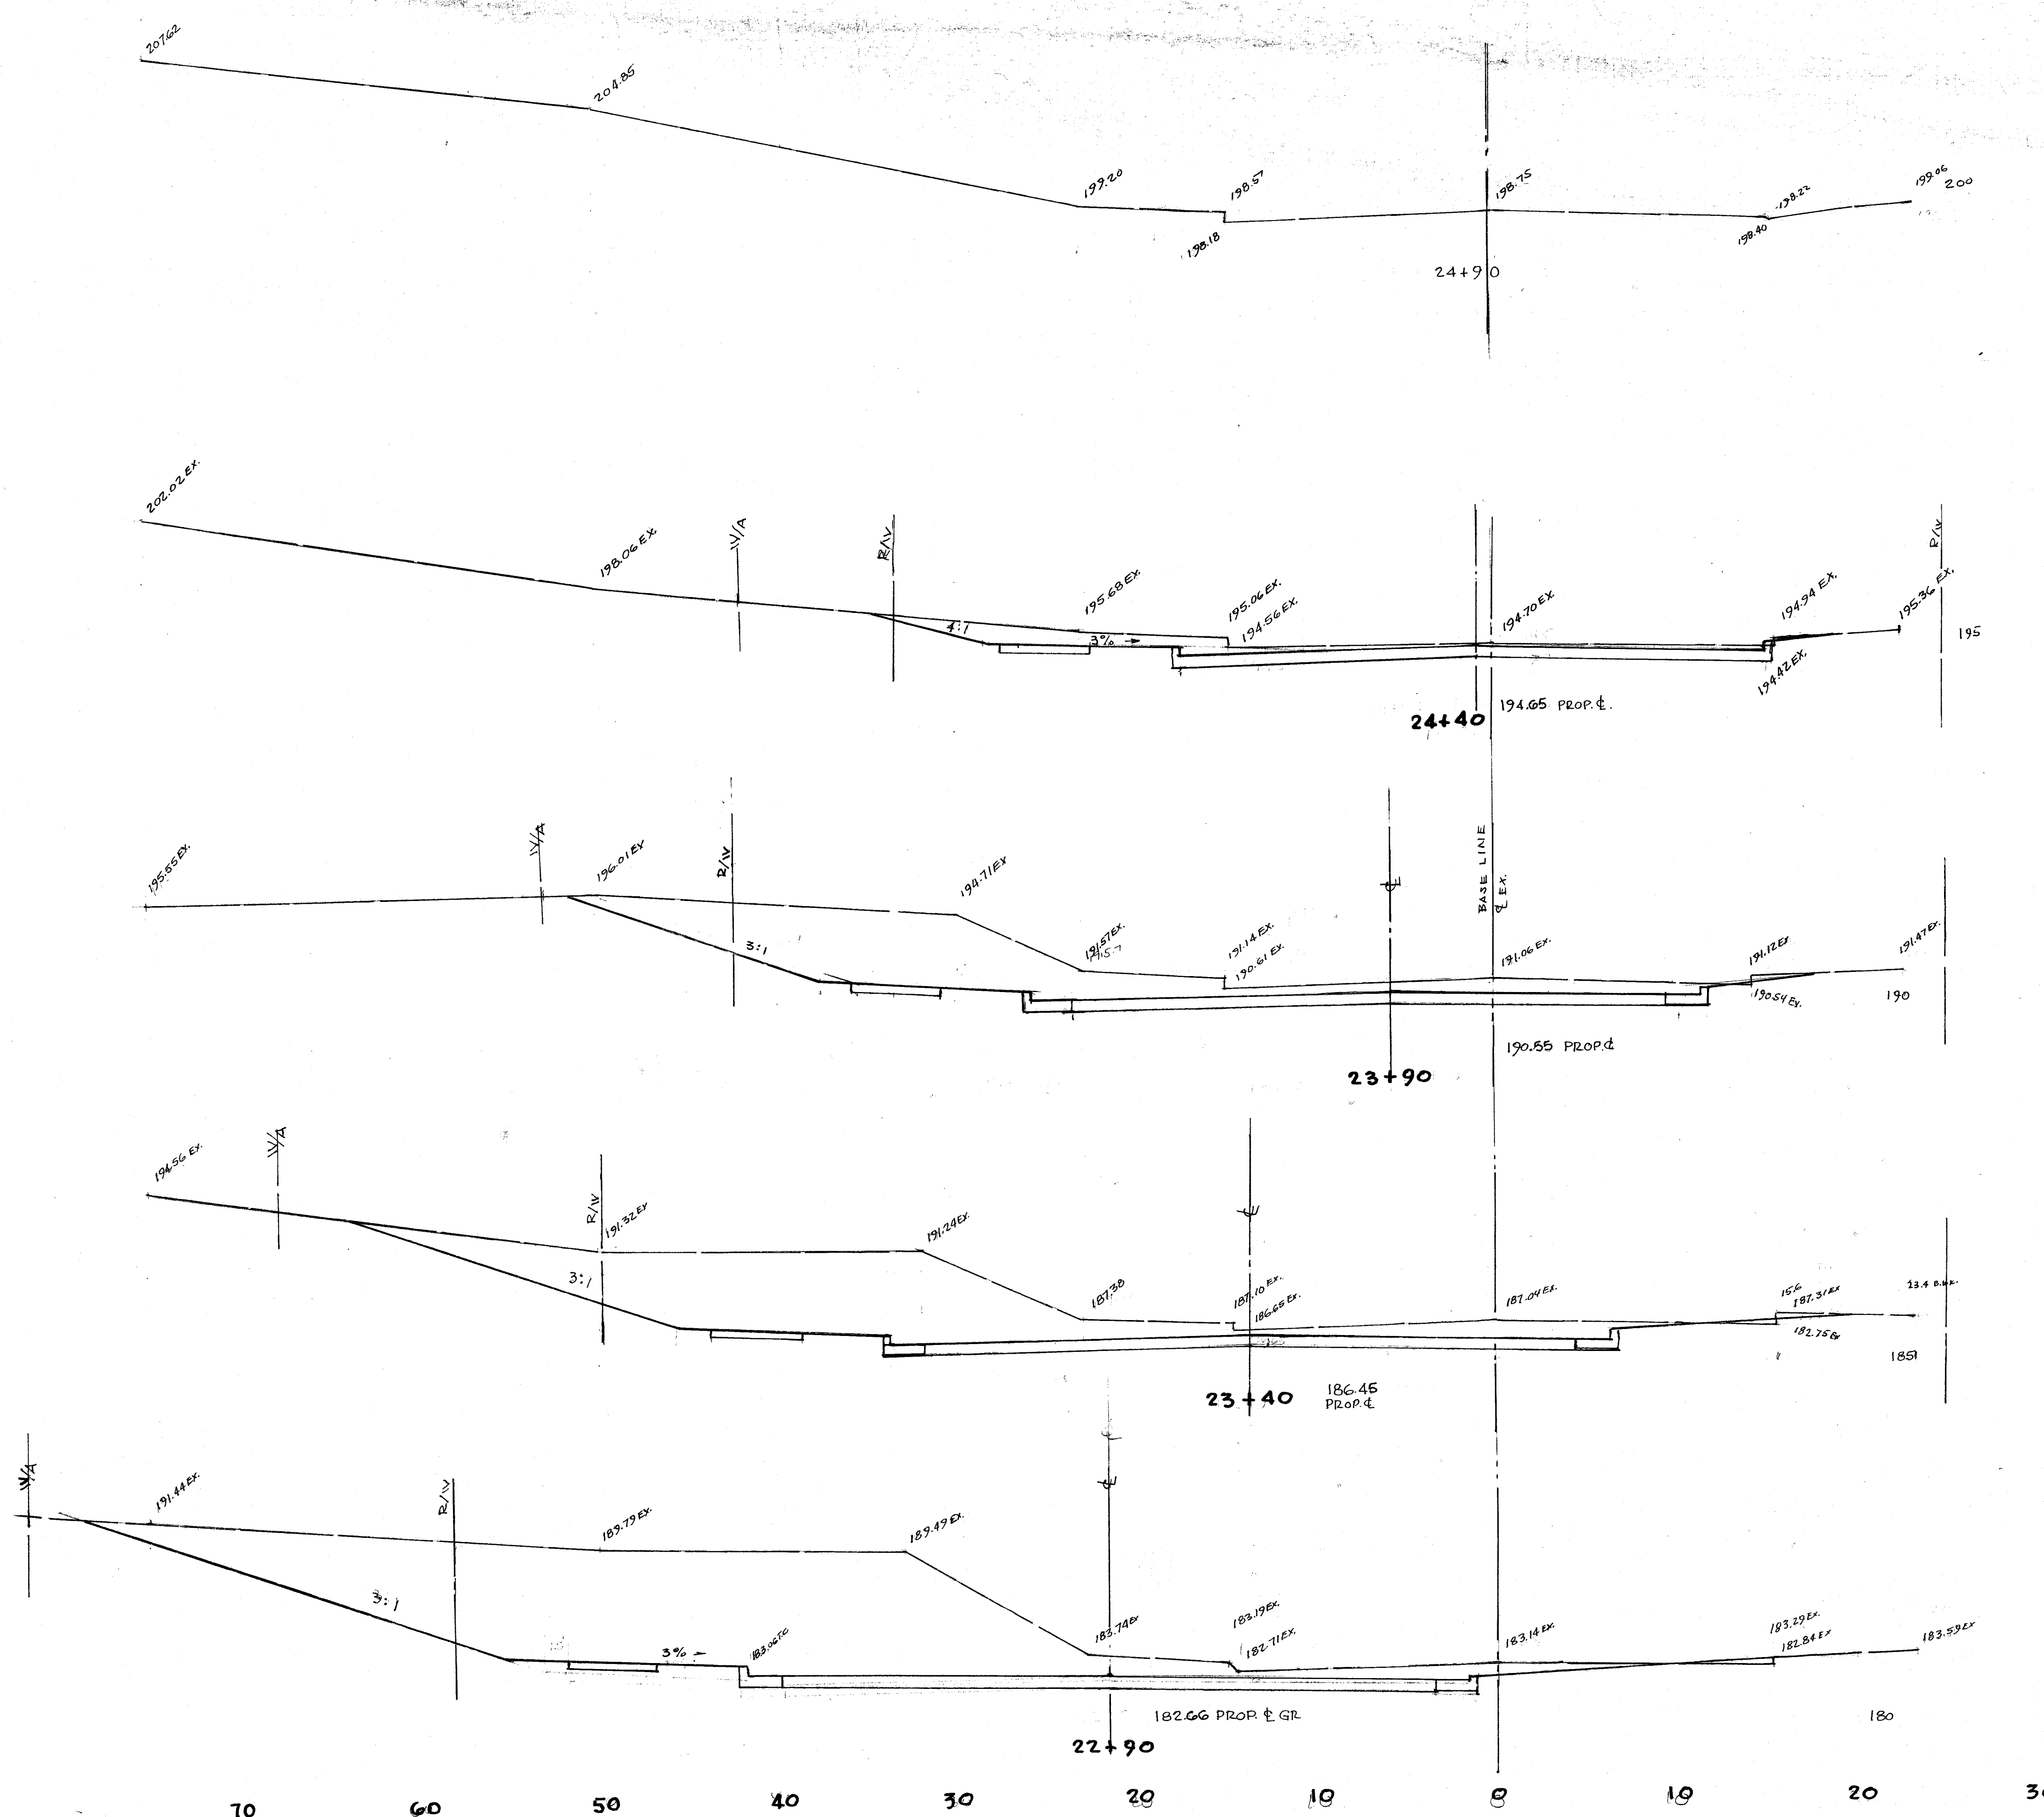


STA. 20+00

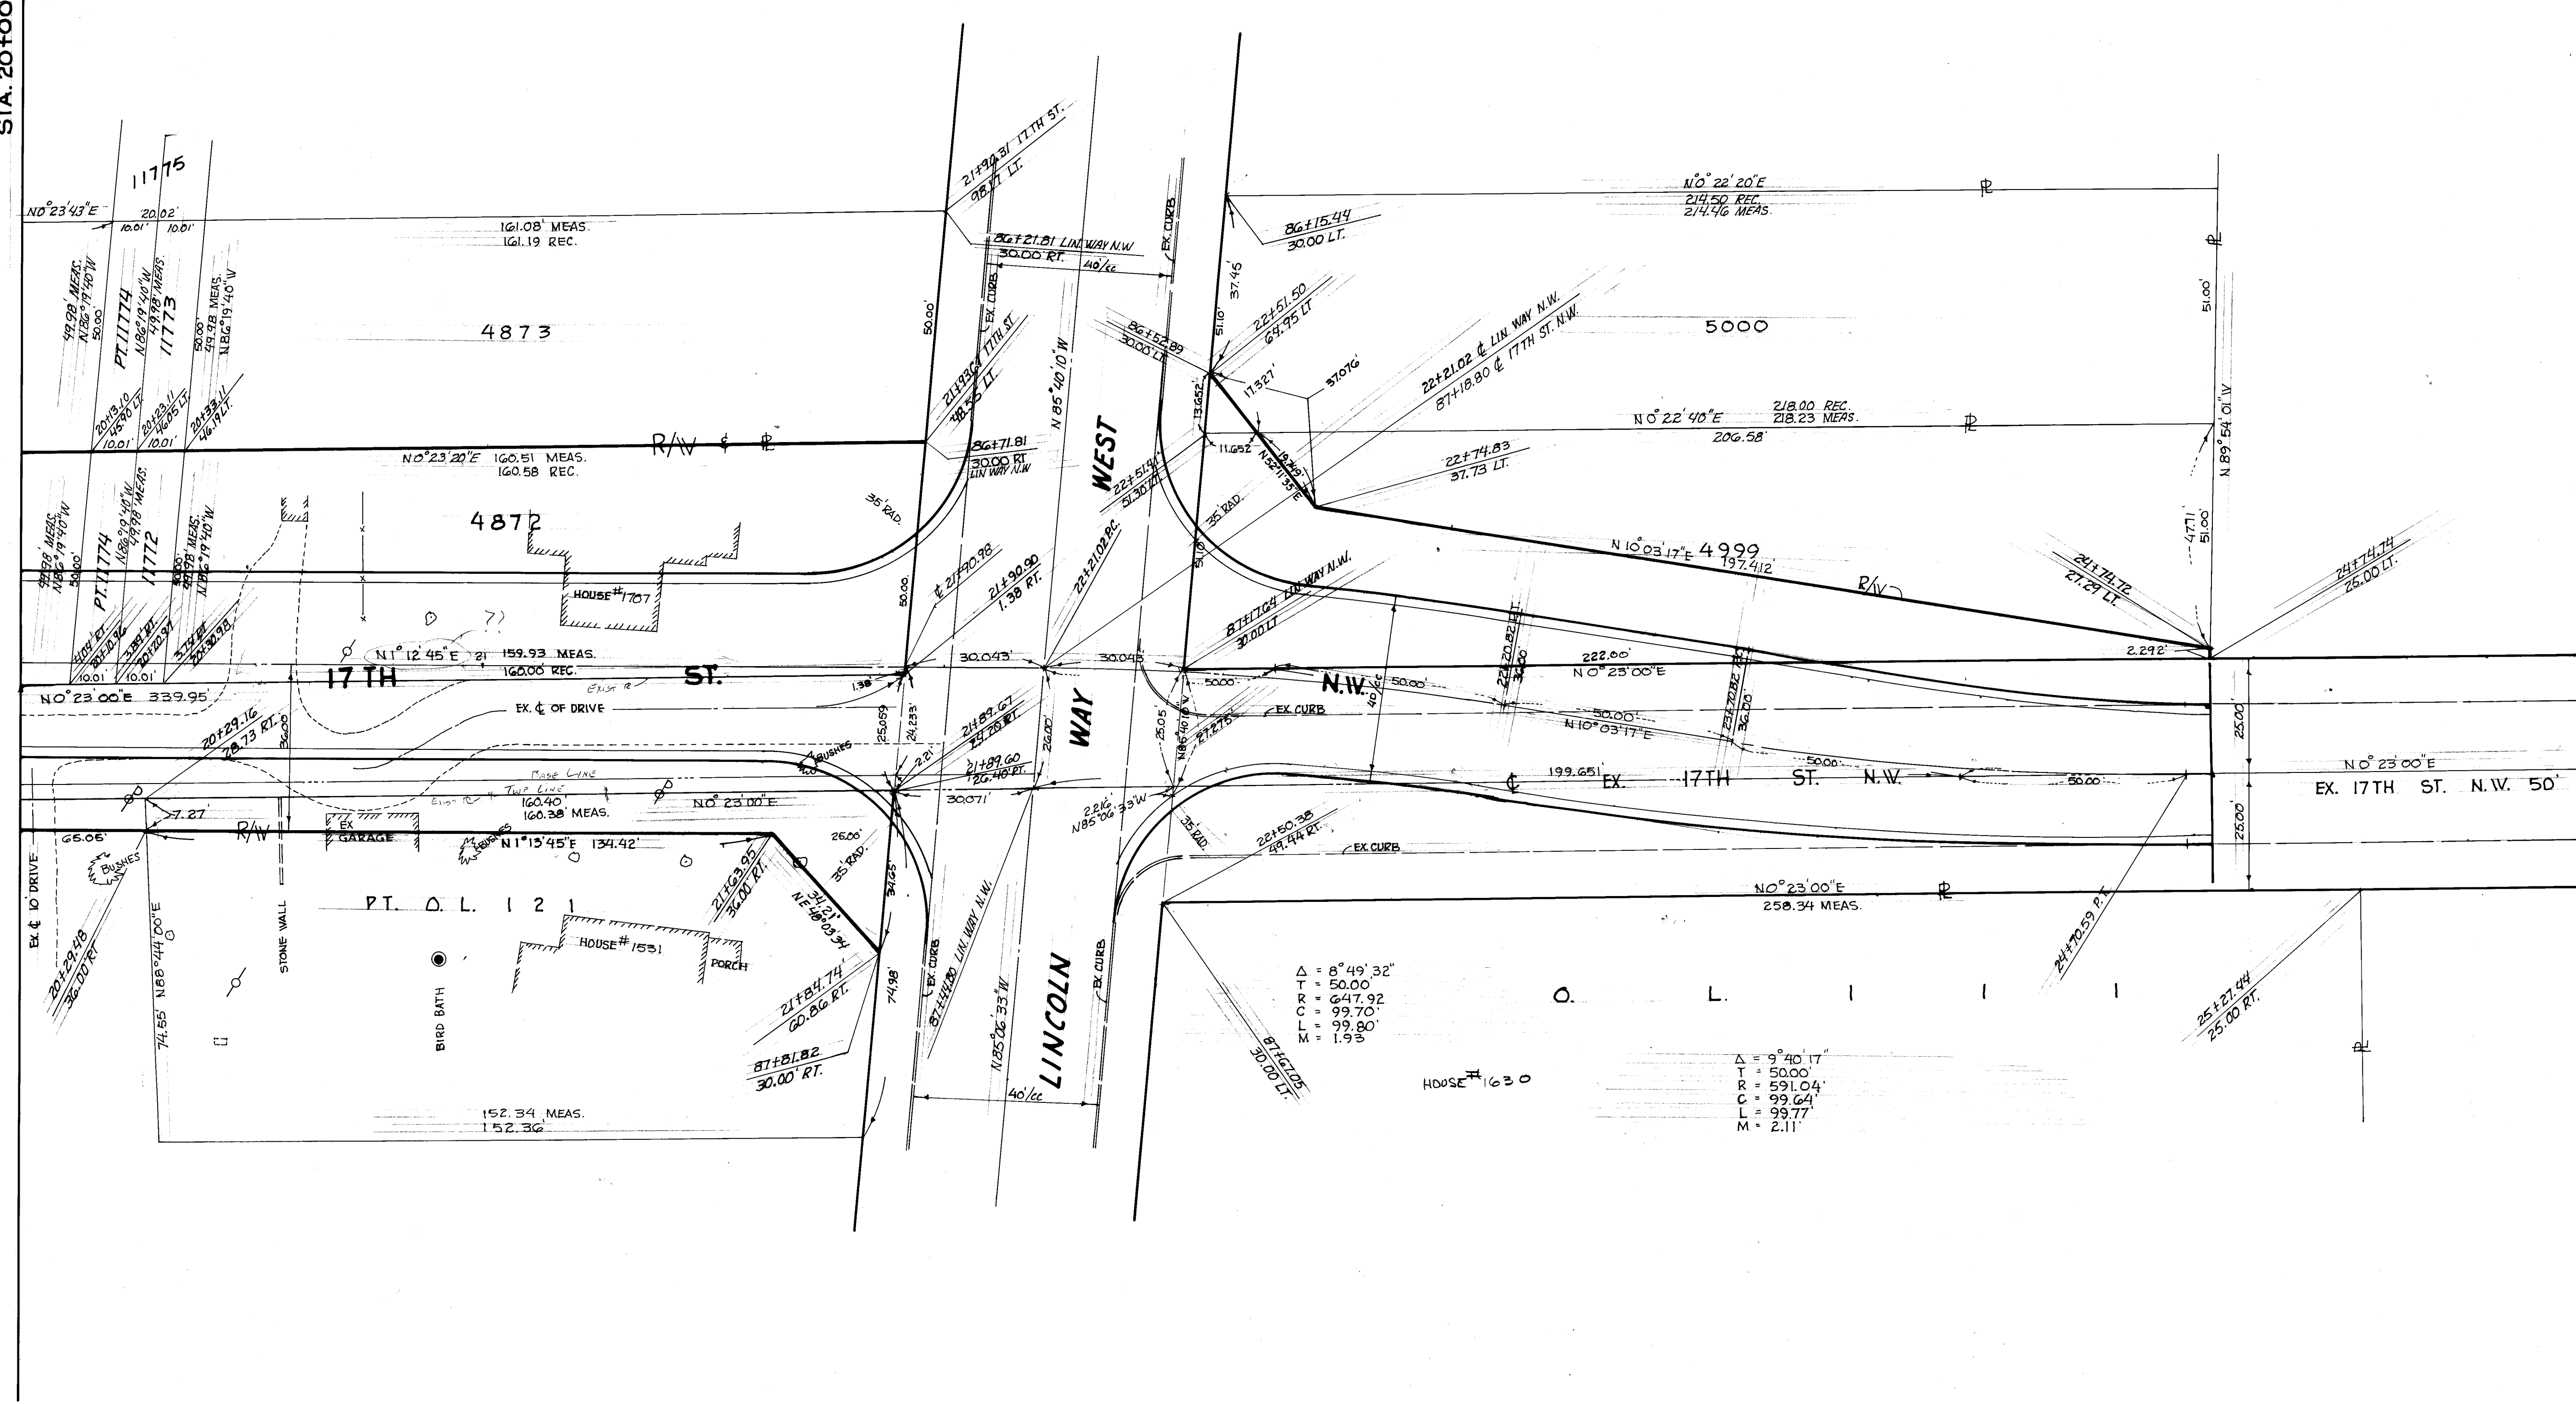

CITY OF MASSILLON, OHIO			
17TH ST. S.W. & N.W. PROPERTY MAP			
DRAWN BY		DATE	REVISION DESCRIPTION
CHECKED BY			
DR BY RONNIE MCPHERSON		DEPT. OF PUBLIC SERVICE	
CITY ENGINEER - ROBERT WAGONER		ENGINEERING DIVISION	
SCALE 1"=20' HORIZ		DATE	


SCHEMATIC LAYOUT

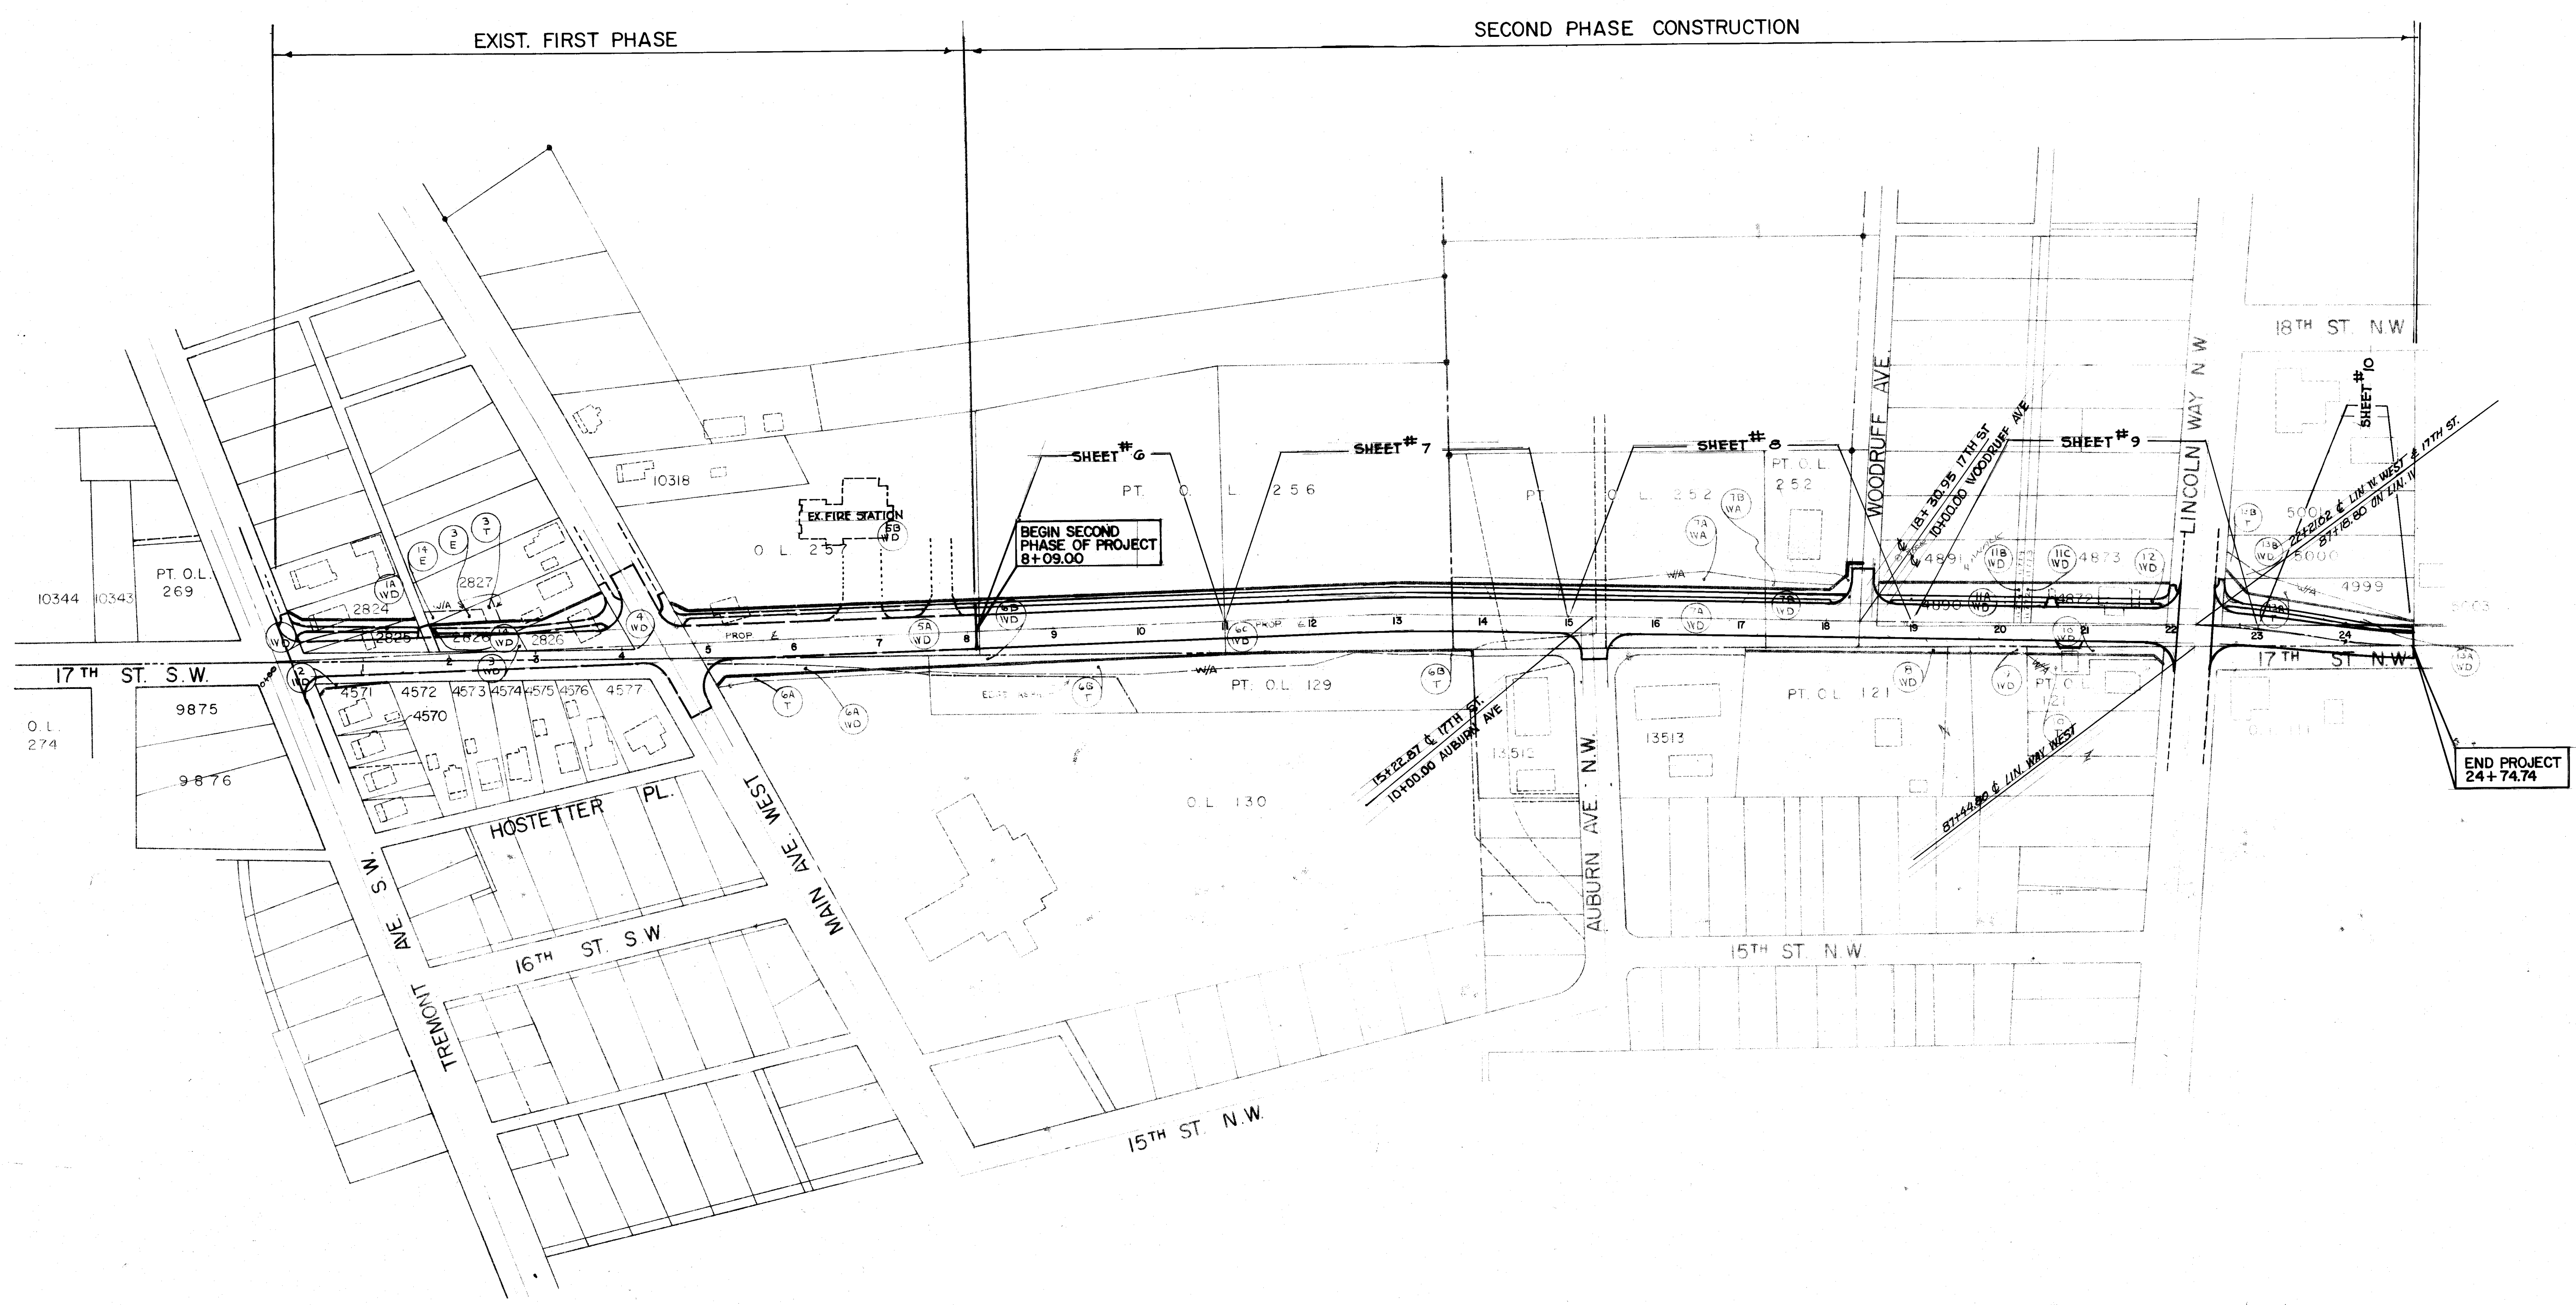

DRAWN BY	DATE	REVISION	DESCRIPTION


SCHEMATIC LAYOUT PLAN
(SECOND PHASE)
17TH ST. N.W. —

A circle with a horizontal diameter. A point is marked on the lower-left arc of the circle.

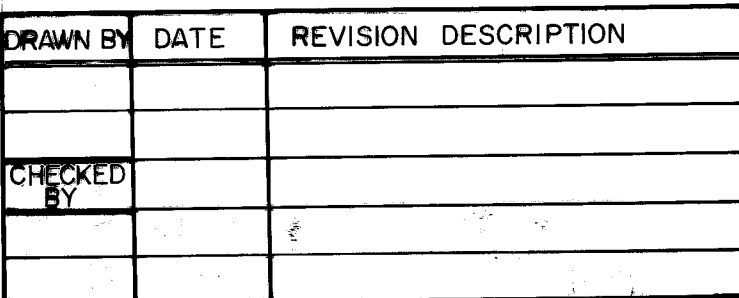

CITY OF MASSILLON, OHIO	
PROPERTY MAP RIGHT OF WAY PLAN	
DR. BY TERRY L. RIDLEY	DEPT. OF PUBLIC SERVICE ENGINEERING DIVISION
CITY ENGINEER ROBERT WAGONER	
SCALE 1" = 100'	

TYPICAL SECTIONS

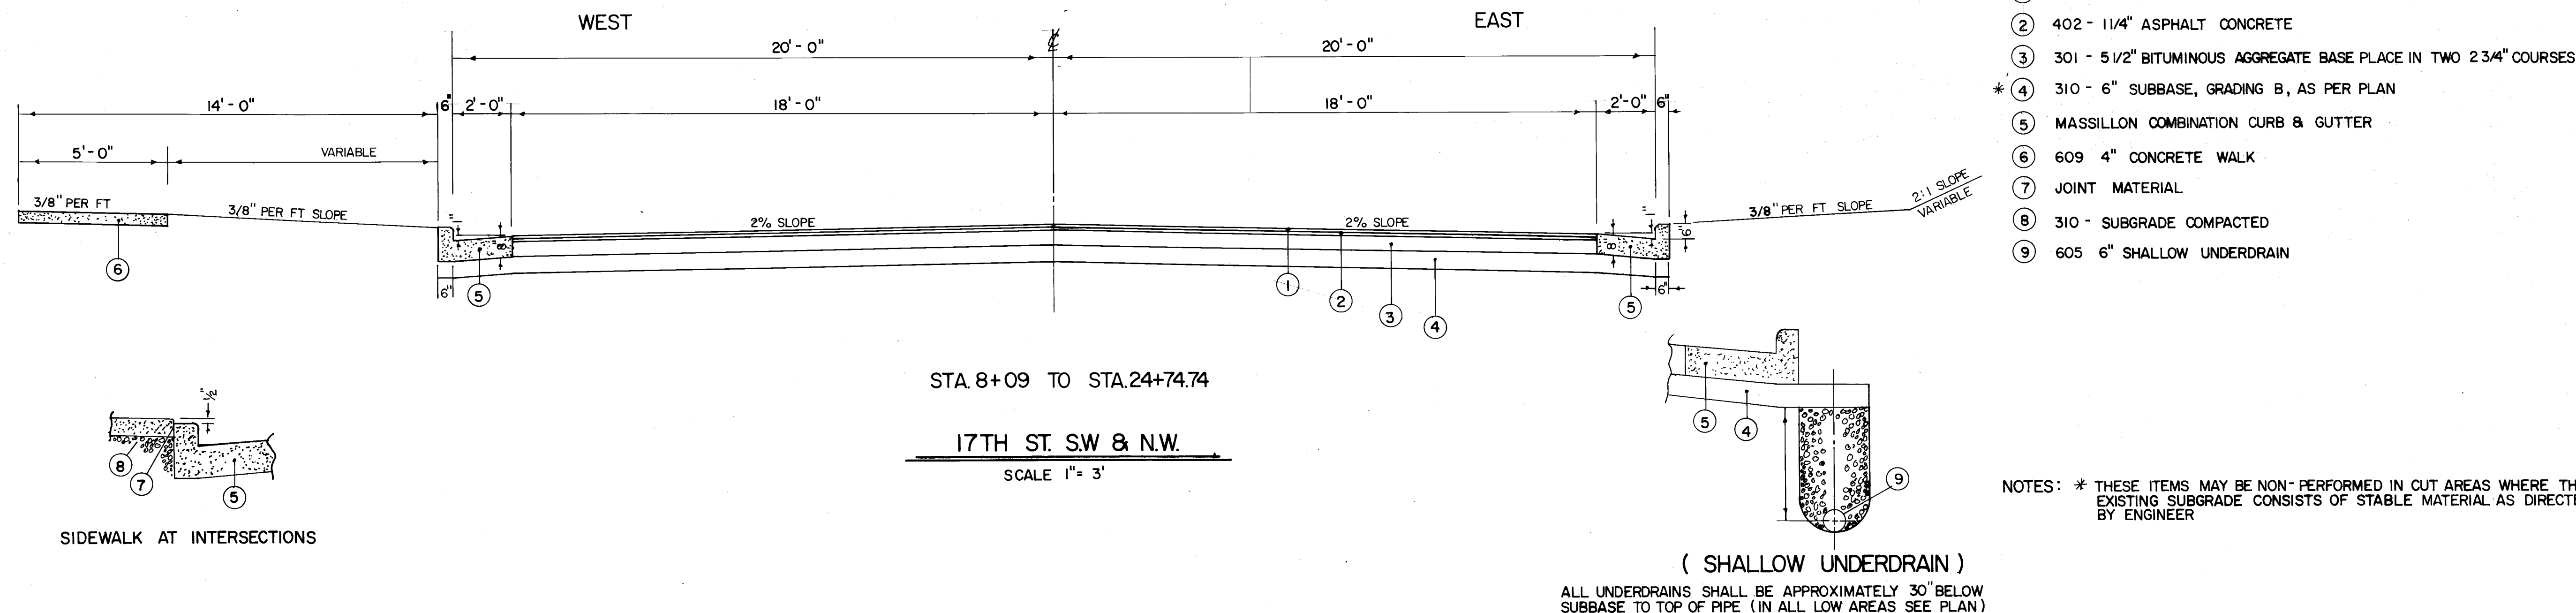

STA. 8+09 TO STA. 24+74.74

17TH ST. SW & N.W.

SCALE 1" = 3'

GENERAL NOTES

LIGHTS AND SIGNS ADJACENT ROAD INTERSECTION

THE CONTRACTOR SHALL IN ADDITION TO THE GENERAL REQUIREMENTS OF ITEM 614 ON THIS PROJECT PERFORM THE FOLLOWING: PROVIDE, ERECT AND MAINTAIN STANDARD 48" X 30" SIZE ROAD CLOSED SIGNS, SIGN SUPPORT AND LIGHT AT THE FOLLOWING LOCATIONS DURING PERIOD IN WHICH THE 17TH ST. N.W. IS CLOSED TO TRAFFIC:

AT THE INTERSECTION OF 17TH ST. N.W. SOUTH OF LINCOLN WAY N.W.
AT THE INTERSECTION OF 17TH ST. N.W. NORTH OF LINCOLN WAY N.W.
THE REMOVAL OF CHIP & SEAL AND ASPHALT ON 17TH ST. N.W. IS A SEPARATE PAY ITEM, BUT IS TO BE INCLUDED IN THE EXCAVATION ITEM.
AT THE INTERSECTION OF 17TH ST. & CHERRY RD. N.W. ROAD CLOSING TO THRU TRAFFIC LOCAL TRAFFIC ONLY, ROAD OPEN TO CLEANER HANGER. — AT THE INTERSECTION OF 17TH ST. N.W. & PARK ROAD, WEST OF 17TH ST. DIRECTING TRAFFIC TO 19TH ST. N.W. AT STATION 24+75, END OF PROJECT BARRICADE, LOCAL TRAFFIC MUST BE PERMITTED TO HOUSES NORTH OF LINCOLN WAY ON 17TH ST. N.W. SIGN ON 17TH ST. N.W. OPPOSITE CLEANER HANGER, DIRECTING TRAFFIC TO CHERRY RD. N.W.

REFERENCE

ALL REFERENCES TO ITEM AND SECTION NUMBERS APPEARING IN THESE PLANS SHALL BE CONSIDERED TO READ ITEM AND SECTION NUMBERS OF THE STATE OF OHIO DEPARTMENT OF TRANSPORTATION CONSTRUCTION AND MATERIAL SPECIFICATIONS IN FORCE ON JANUARY 1, 1977. CITY OF MASSILLON STANDARD CURB AND GUTTER, CATCH BASINS AND MANHOLES SHALL BE USED.

NOTIFICATION

THE CONTRACTOR SHALL NOTIFY POLICE AND FIRE AUTHORITIES PRIOR TO CONSTRUCTION AS TO CLOSING OF 17TH & LINCOLN WAY WEST.

UNDERGROUND UTILITIES

THE LOCATION OF THE UNDERGROUND UTILITIES SHOWN ON THE PLANS HAVE BEEN OBTAINED BY DILIGENT FIELD CHECK AND SEARCHES OF AVAILABLE RECORDS. IT IS BELIEVED THAT THEY ARE ESSENTIALLY CORRECT, BUT THE CITY OF MASSILLON DOES NOT GUARANTEE THEIR ACCURACY OR COMPLETENESS APPROXIMATE DEPTH OF UTILITIES ARE:

(OHIO WATER SERVICE CO. VARIES 4 TO 5 FT. COVER)
(EAST OHIO GAS CO. VARIES 2 1/2 TO 3 FT. COVER)
(OHIO BELL TELEPHONE VARIES 1 1/2 TO 3 FT. COVER)

LIST OF AFFECTED UTILITIES

THE EAST OHIO GAS CO.
1717 EAST NINTH ST.
CLEVELAND, OHIO 44114

OHIO BELL TELEPHONE CO.
832 MCKINLEY AVE., N.W.
ROOM 01
CANTON, OHIO 44703

OHIO EDISON COMPANY
48 1ST STREET N.E.
MASSILLON, OHIO 44646

OHIO WATER SERVICE COMPANY
123 THIRD ST. S.E.
MASSILLON, OHIO 44646

MASSILLON CABLE T.V.
814 CABLE CT. N.W.
MASSILLON, OHIO 44646

DRIVES

THE LOCATION OF DRIVES, AS SHOWN, MAY BE ADJUSTED AT THE DIRECTION OF THE ENGINEER.

ESTIMATED QUATITIES

SPECIFIC LOCATIONS AND USAGE OF ESTIMATED QUANTITIES SET UP ON THIS PLAN TO BE USED AS DIRECTED BY THE ENGINEER SHALL BE MADE A MATTER OF RECORD BY INCORPORATION INTO THE FINAL CHANGE OR GOVERNING COMPLETION OF THIS PROJECT. ESTIMATED QUANTITIES OF MATERIALS SHALL NOT BE ORDERED FOR DELIVERY TO THE PROJECT UNLESS AUTHORIZED BY THE ENGINEER.

CATCH BASINS

ALL CATCH BASINS AND MANHOLE CAST THAT ARE REMOVED ARE TO REMAIN THE PROPERTY OF THE CITY OF MASSILLON.

CENTERLINE CONTROL

THE CITY OF MASSILLON WILL FURNISH CENTERLINE CONTROL AND CONSTRUCTION STAKES. STAKES WILL BE SET ONE TIME ONLY, STAKES THAT ARE DISTURBED OR DESTROYED WILL BE REPLACED BY THE CONTRACTOR, AT HIS OWN EXPENSE.

SEEDING AND SODDING

QUANTITIES FOR SEEDING AND SODDING ARE CALCULATED FOR THE SOIL AREAS BETWEEN WORK LIMITS AS SHOWN ON THE CROSS-SECTIONS. AREAS IN FRONT OF RESIDENCES, BETWEEN CURBS AND SIDEWALKS AND OTHER AREAS SHALL BE SODDED AS DIRECTED BY THE ENGINEER. ALL AREAS OUTSIDE OF THE WORK LIMITS WHERE THE VEGETABLE GROWTH HAS BEEN DISTURBED OR DESTROYED BY THE CONTRACTOR SHALL BE SEEDDED OR SODDED, AS REQUIRED, IN ACCORDANCE WITH THE SPECIFICATIONS BY THE CONTRACTOR AT NO EXTRA COST TO THE CITY.

REMOVAL OF EXISTING PIPE

THE REMOVAL OF ALL EXISTING PIPE DRAINS WHICH WOULD NORMALLY BE REMOVED IN THE VARIOUS EXCAVATION ITEMS SHALL BE INCLUDED FOR PAYMENT IN THE UNIT PRICES, BID FOR THE RESPECTIVE EXCAVATION ITEMS UNLESS OTHERWISE SHOWN IN THE PLANS.

CONNECTION TO EXISTING PIPE

WHERE THE PLANS PROVIDE FOR PROPOSED CONDUIT TO BE CONNECTED TO OR TO CROSS EITHER OVER OR UNDER AN EXISTING SEWER, IT SHALL BE THE RESPONSIBILITY OF THE CONTRACTOR TO LOCATE THE EXISTING PIPE BOTH AS TO LINE AND GRADE BEFORE HE STARTS TO LAY THE PROPOSED CONDUIT.

PAYMENT FOR ALL OPERATIONS DESCRIBED ABOVE SHALL BE INCLUDED IN THE UNIT PRICE BID FOR THE PERTINENT 603 CONDUIT ITEMS.

OLD FOUNDATIONS

IF OLD FOUNDATIONS, CISTERNS OR WELLS ARE ENCOUNTERED DURING EXCAVATION OR GRUBBING, THE COST TO REMOVE SUCH SHALL BE INCLUDED IN THE COST OF CLEANING AND GRUBBING. IF ANY EXISTING FILLS ARE ENCOUNTERED, THEY SHALL BE RECOMPACTED AND INCLUDED IN THE EMBANKMENT ITEM.

COOPERATION

THE CONTRACTOR SHALL COOPERATE WITH THE CONTRACTOR PRESENTLY BUILDING THE NUMBER TWO FIRE STATION AS TO ACCESS TO BUILDING SITE, AND JOINING IMPROVEMENTS OF THE DIFFERENT PROJECTS.

SCHEDULE

THE CONTRACTOR SHALL SUBMIT TO THE CITY ENGINEER A TENTATIVE SCHEDULE AS TO HOW HE PLANS TO PROCEED WITH THE WORK REQUIRED UNDER THIS CONTRACT INCLUDING SEQUENCE AND TENTATIVE DATE AS TO COMPLETION. IT IS OF THE UTMOST IMPORTANCE THAT THE CONTRACTOR CONCENTRATE HIS ENDEAVORS TO FINISH THE PORTION OF THE ROAD TO THE FIRE STATION AS SOON AS POSSIBLE.

608 CURB RAMP

AS PER BP-12 TYPE 2 TO BE USED AS DIRECTED BY THE ENGINEER, ESTIMATED QUANTITY OF 6 EACH.

HOUSE CONNECTIONS

EXISTING ROOF DRAIN AND YARD DRAIN DISTURBED BY THE PROPOSED WORK SHALL BE PROVIDED WITH UNOBSTRUCTED OUTLETS BY CONNECTING TO A STORM SEWER, MANHOLE, CATCH BASINS OR THROUGH CURB TO THE GUTTER FOOTER DRAIN MUST BE TAKEN TO A STORM SEWER MANHOLE PIPE OR CATCH BASINS.

LOCATION

THE LOCATION, TYPE, SIZE & GRADE OF REQUIRED REPLACEMENT WILL BE DETERMINED BY THE ENGINEER DURING CONSTRUCTION. THE FOLLOWING ESTIMATED QUANTITIES HAVE BEEN INCLUDED IN THE GENERAL SUMMARY FOR THE WORK NOTED ABOVE:

(ITEM 603 4" CONDUIT TYPE F, 711.29 (PLASTIC) 40 LIN. FT.)
(ITEM 603 6" CONDUIT TYPE F, 70608 40 LIN. FT.)
(ITEM 603 6" CONDUIT TYPE F, 70608 20 LIN. FT.)

COMMERCIAL FERTILIZER

ALL AREAS TO BE SEEDDED OR SODDED SHALL HAVE COMMERCIAL FERTILIZER (16-46-0) MIX APPLIED AT THE RATE OF TWENTY POUNDS PER 1000 SQUARE FEET.

PRIVATE ENTRANCE AND PEDESTRIAN TRAFFIC

THE CONTRACTORS ATTENTION IS DIRECTED TO SECTION 104.04 AND SECTION 614.02 OF SPECIFICATION REGARDING VEHICULAR AND PEDESTRIAN INGRESS AND EGRESS FOR THE RESIDENCE ADJACENT TO THE PROPOSED IMPROVEMENT. PEDESTRIAN TRAFFIC SHALL BE MAINTAINED ALONG AT LEAST ONE SIDE OF 17TH ST. N.W. NORTH OF LINCOLN WAY N.W. USING THE EXISTING PROPOSED OR TEMPORARY WALKS AS MAY BE NECESSARY. IF TEMPORARY WALKS ARE REQUIRED THEY SHALL BE OF 402 ASPHALTIC CONCRETE. WHEN THE NEW ROADWAYS ARE OPENED TO VEHICULAR TRAFFIC, ALL THE PEDESTRIAN TRAFFIC FACILITIES ADJACENT TO ALL ROADWAY IMPROVEMENT SHALL ALSO BE OPENED. THE CONTRACTOR SHALL PROVIDE AND MAINTAIN BARRICADES AND LIGHTS AS MAY BE NECESSARY TO ACCOMMODATE TO A REASONABLE MANNER THE PEDESTRIANS TRAFFIC WHICH IS TO BE MAINTAINED. PAYMENT FOR CONSTRUCTION MAINTENANCE OR SUBSEQUENT REMOVAL OF THESE TEMPORARY WALKS SHALL BE INCLUDED IN ITEM 614 MAINTAINING TRAFFIC AS PER PLAN. THE FOLLOWING ESTIMATED QUANTITY IS PROVIDED IN THE GENERAL SUMMARY FOR TEMPORARY SIDEWALK. ITEM 402 TEMPORARY SIDEWALK 1 1/2" I.O. CU. YDS.

DUST CONTROL

THE FOLLOWING QUANTITIES OF CALCIUM CHLORIDE AND WATER ARE PROVIDED FOR DUST CONTROL FOR USE AS DIRECTED BY THE ENGINEER:
ITEM 616 WATER 20 M. GALS
ITEM 616 CALCIUM CHLORIDE 2 TON

REMOVAL OF TREES AND STUMPS

ALL TREES AND STUMPS SPECIFICALLY MARKED FOR REMOVE WITHIN THE CONSTRUCTION LIMITS OF THIS PROJECT SHALL BE REMOVED UNDER THE LUMP SUM PRICE BID FOR ITEM 201 CLEARING AND GRUBBING UNDER 12". THE FOLLOWING IS AN APPROXIMATE ESTIMATE OF THE NUMBER OF TREES AND STUMPS TO BE REMOVED.
SIZES 12" & OVER NO. TREES 10 NO. STUMPS NONE

THE ABOVE ESTIMATE IS APPROXIMATE AND THE CITY RESERVES THE RIGHT TO ORDER THE REMOVAL OF ADDITIONAL TREES OR STUMPS OUTSIDE OF THE LIMITS OF CONSTRUCTION BUT WITHIN THE RIGHT-OF-WAY AND/OR EASEMENT LINES. PAYMENT FOR THE REMOVAL OF THESE ADDITIONAL TREES OR STUMPS SHALL BE INCLUDED IN THE LUMP SUM PRICE BID FOR ITEM 201 CLEARING AND GRUBBING.

PAVEMENT REMOVAL OUTSIDE NORMAL CONSTRUCTION LIMITS

THE EXISTING PAVEMENT, AS INDICATED ON THE PLANS, SHALL BE REMOVED. THE OLD ROADWAY GRADED PER PLAN AND DISTURBED AREAS SLOPED TO DRAIN AND LEFT IN A NEAT CONDITION READY FOR SODDING, PAYMENT FOR THE ABOVE WORK, EXCEPT SODDING, SHALL BE INCLUDED IN THE UNIT PRICE BID FOR ITEM 203, SEE SHEETS.

ITEM 605 SHALLOW UNDERDRAINS

UNDERDRAINS SHALL BE PLACED AS DIRECTED BY THE ENGINEER. AN ESTIMATED QUANTITY OF 2000 LIN. FT. OF UNDERDRAIN HAS BEEN PROVIDED IN THE GENERAL SUMMARY FOR THESE ITEMS.

DETOUR

A DETOUR SHALL BE PROVIDED BY THE CONTRACTOR FOR 17TH ST. N.W. NORTH OF LINCOLN WAY N.W. AS SHOWN OF SHEET NUMBER 1. THE CONTRACTORS SCHEDULE FOR CLOSING MUST BE KEPT TO A MINIMUM. ALL WORK SHALL BE COMPLETED OUTSIDE EXISTING ROADWAY THAT IS PRACTICAL BEFORE ROADWAY IS CLOSED. SIDEWALK ON THE EAST SIDE SHALL BE MAINTAINED AT ALL TIMES. TEMPORARY ACCESS TO DRIVEWAY, HOUSE NO. 1630 LINCOLN WAY N.W. SHALL BE PROVIDED. THE FOLLOWING ESTIMATED QUANTITIES HAVE BEEN INCLUDED ON THE GENERAL SUMMARY FOR THE WORK NOTED.
2 TON OF ITEM 616 CALCIUM CLORIDE
4 M. GAL WATER

REVIEW OF DRAINAGE FACILITIES

BEFORE ANY WORK IS STARTED ON THE PROJECT AND AGAIN BEFORE FINAL ACCEPTANCE BY THE CITY, REPRESENTATIVES OF THE CITY AND THE CONTRACTOR SHALL MAKE AN INSPECTION OF EXISTING SEWERS WITHIN THE WORK LIMITS WHICH ARE TO REMAIN IN SERVICE AND WHICH MAY BE AFFECTED BY THE WORK. THE CONDITION OF THE EXISTING CONDUITS AND THEIR APPURTENANCES SHALL BE DETERMINED FROM FIELD OBSERVATIONS. RECORDS OF THE INSPECTIONS SHALL BE KEPT IN WRITING BY THE CITY.

ALL NEW CONDUITS, INLETS, CATCH BASINS, MANHOLES AND SUMP BASINS CONSTRUCTED AS A PART OF THIS PROJECT SHALL BE FREE OF ALL FOREIGN MATTER AND IN A CLEAN CONDITION BEFORE THE PROJECT WILL BE ACCEPTED BY THE CITY.

ALL EXISTING SEWERS INSPECTED INITIALLY BY THE ABOVE MENTIONED PARTIES SHALL BE MAINTAINED AND LEFT IN A CONDITION REASONABLY COMPARABLE TO THAT DETERMINED BY THE ORIGINAL INSPECTION. ANY CHANGE IN THE CONDITION RESULTING FROM THE CONTRACTORS OPERATIONS SHALL BE CORRECTED BY THE CONTRACTOR TO THE SATISFACTION OF THE ENGINEER. PAYMENT FOR ALL OPERATIONS DESCRIBED ABOVE SHALL BE INCLUDED IN THE UNIT PRICE BID FOR THE PERTINENT 603 CONDUIT ITEMS OF THIS CONTRACT.

MAINTAINING TRAFFIC:

LINCOLN WAY N.W. TRAFFIC SHALL BE MAINTAINED EAST & WEST ON LINCOLN WAY N.W. AT ALL TIMES. 17TH ST. N.W. SOUTH OF LINCOLN WAY N.W. ACCESS TO GARAGE ON EAST SIDE OF 17TH ST. N.W. HOUSE NUMBER 1831 LINCOLN WAY N.W. SHALL BE PROVIDED. THE FOLLOWING ESTIMATED QUANTITIES HAVE BEEN INCLUDED ON THE GENERAL SUMMARY FOR THE WORK NOTED.
2 TON OF ITEM 616 CALCIUM CLORIDE
4 M. GAL WATER
20 C.Y. ITEM 304
2 C.Y. ITEM 404

WEEKLY AND MONTHLY REPORTS

THE EEO OFFICER SHALL RECIEVE BOTH THE WEEKLY REPORTS (WH-347) AND THE MONTHLY REPORTS (STANDARD FORM 257) ON THIS PARTICULAR PROJECT.

INTERPRETATION OF NOTES AND DETAILS

WHEN CONFLICT ARISES OVER THE INTERPRETATION OF NOTES AND DETAILS, THE NOTES AND DETAILS IN THE DRAWINGS TAKE PREFERENCE OVER THE GENERAL PROVISIONS AND SPECIFICATIONS THAT APPEAR IN THE CONTRACT.

OVERTIME

THE CONTRACTOR WILL PAY THE CITY INSPECTORS OVERTIME WAGES FOR ALL WORK THAT IS DONE ON SATURDAY, SUNDAY OR LEGAL HOLIDAYS. THE OVERTIME WAGES WILL BE PAID DIRECTLY TO THE CITY OF MASSILLON.

COOPERATION WITH UTILITY COMPANIES

THE CONTRACTS IS ADVISED THAT THROUGHOUT THESE PLANS THE UTILITY COMPANIES HAVE BEEN CALLED UPON TO PERFORM NECESSARY ADJUSTMENT, RELOCATIONS AND INSTALLATION OF PUBLIC OR PRIVATE UTILITY FIXTURES, PIPE LINES AND OTHER APPURTENANCES WITHIN OR ADJACENT TO THE LIMITS OF CONSTRUCTION. THE CONTRACTOR SHALL COOPERATE WITH THE UTILITY COMPANIES IN ACCORDANCE WITH 105.06 TO ARRANGE A MUTUALLY ACCEPTABLE WORK SCHEDULE, SUBJECT TO THE APPROVAL OF THE ENGINEER COMPENSATION FOR THE ABOVE COOPERATION SHALL BE INCIDENTAL TO THE VARIOUS PAY ITEMS INCLUDED WITHIN THE PROJECT.


CALCULATIONS

653 TOP SOIL: *
THIS QUANTITY HAS BEEN ESTIMATED TO BE USED AS REQUIRED. THIS ITEM SHALL BE USED AT ENGINEERS' DISCRETION.

623 CONSTRUCTION LAYOUT STAKES: * *
THIS ITEM IS BEING INCLUDED AS AN ALTERNATE. THE CITY WILL DECIDE THE USE OF THIS ITEM BEFORE CONTRACT AWARD.

SUMMARY OF ADDITTIONAL RIGHT OF WAY REQUIRED

AUDITORS PARCEL NO.	PARCEL NO	OWNER	DEED RECORD		DEED AREA	TOTAL P. R. O	TOTAL TAKE	P. R. O. IN TAKE	NET TAKE		NET RESIDUE		SHEET NO.	REMARKS	FUNDS
			BOOK	PAGE					LAND	BLDG.	LEFT	RIGHT			
	1 - WD	FRANCIS R GRISE	3825	850	7087 SF	0	2824 SF	0	2824 SF	RES.	4247 SF	0		LOT # 2824 6 RESIDUE TO THE DEPOSE OF LATER- 1A-WD	
	1A-WD	FRANCIS R GRISE	3825	850	2928 SF	0	2928 SF	0	2928 SF	GAR.	0	0		LOT # 2825 TOTAL TAKE	MUN. RD. PD.
	2 -WD	DAVID MICHAEL & LISA M LIGGETT	4007	171	3872 SF	0	218 SF	0	218 SF	-	0	3654		REQUIRED FOR CURB RETURN LOT # 4571	
	3 -WD				8922 SF										
	3 -T				8669 SF	6019 SF	19175	6019	13156	RES.	67515	0		PT. LOT # 2826 RESHAPEING YARD TO DRAIN	
	3 -E													STORM SEWER EASEMENT	
	4 -WD	JAMES R DOUGLAS, ROLAND W HEISSER, LOIS A. GULIFF, FAYE G. CLOSE	3662	380	5503 SF	0	5503 SF	0	5503 SF	-	0	0		PT. LOT # 2826 TOTAL TAKE	
	5A-WD														
	5B-WD													TO CITY OF MASSILLON FIRE STATION #2	
	6A-WD								4489 SF	-					
	6A-T								1336 SF	-				SLOPE	
	6B-WD				44521 SF	0	2312 SF	0	2312 SF	-	0	42209			
	6B-T								10053 SF	0				SLOPES	
	6C-WD				139318 SF	0	3832 SF	0	3832 SF	-	135486	0		RESIDUE CITY OF MASSILLON FOR PARK	
	7A-WD				81140 SF	0	26341 SF	0	26341 SF	-	5479	0			
	7A-T													SLOPES	
	7B-WD	ROBERT & JANE WILLGOHS	3797	949	25116 SF	0	7912 SF	0	7912 SF	-	17204	0		PT. OF O.L. #252	
	7B-T													SLOPES & GRADING	
	8 -WD	I & J STARETT	3078	297	46565 SF	0	1153 SF	0	1153 SF	-	0	45412		PT. OF O.L. 121	
	9 -WD	R & M HOUSTON	2801	526			441 SF	0	441 SF	-				PT. OF O.L. 121	
	10-WD	T. REINOEHL	2132	613	13919	2250	2737	1075	1662 SF	GAR.	0	11182		PT. OF O.L. 121 INCULDING GARAGE	
	10-T													SLOPES, SEEDING & REMOVEING GARAGE	
	11A-WD				7984	0	7984	0	7984	-	0	0		TOTAL TAKE LOT # 4890	
	11B-WD				499	0	499	0	499	-	0	0		PT. VACATED ALLEY PT. LOT 11774	
	11C-WD				499	0	499	0	499	-	0	0		PT. VACATED ALLEY LOT 11772	
	12 -WD	RODNEY L. & CONNIE L. SCHRAM	3599	600	7973	0	7973	0	7973	RES.	0	0		LOT # 4872 TOTAL TAKE INCULDING RES.	
	13A-WD				11223	0	4884	0	4884	-	6339	0		LOT # 4999	
	13A-T													SLOPES & SEEDING	
	13B-WD				11031	0	79 SF	0	79 SF		10952	0		LOT # 5000	
	13B-T													SLOPES & SEEDING	
	14 - E														
	15 - T														
	15 - T														

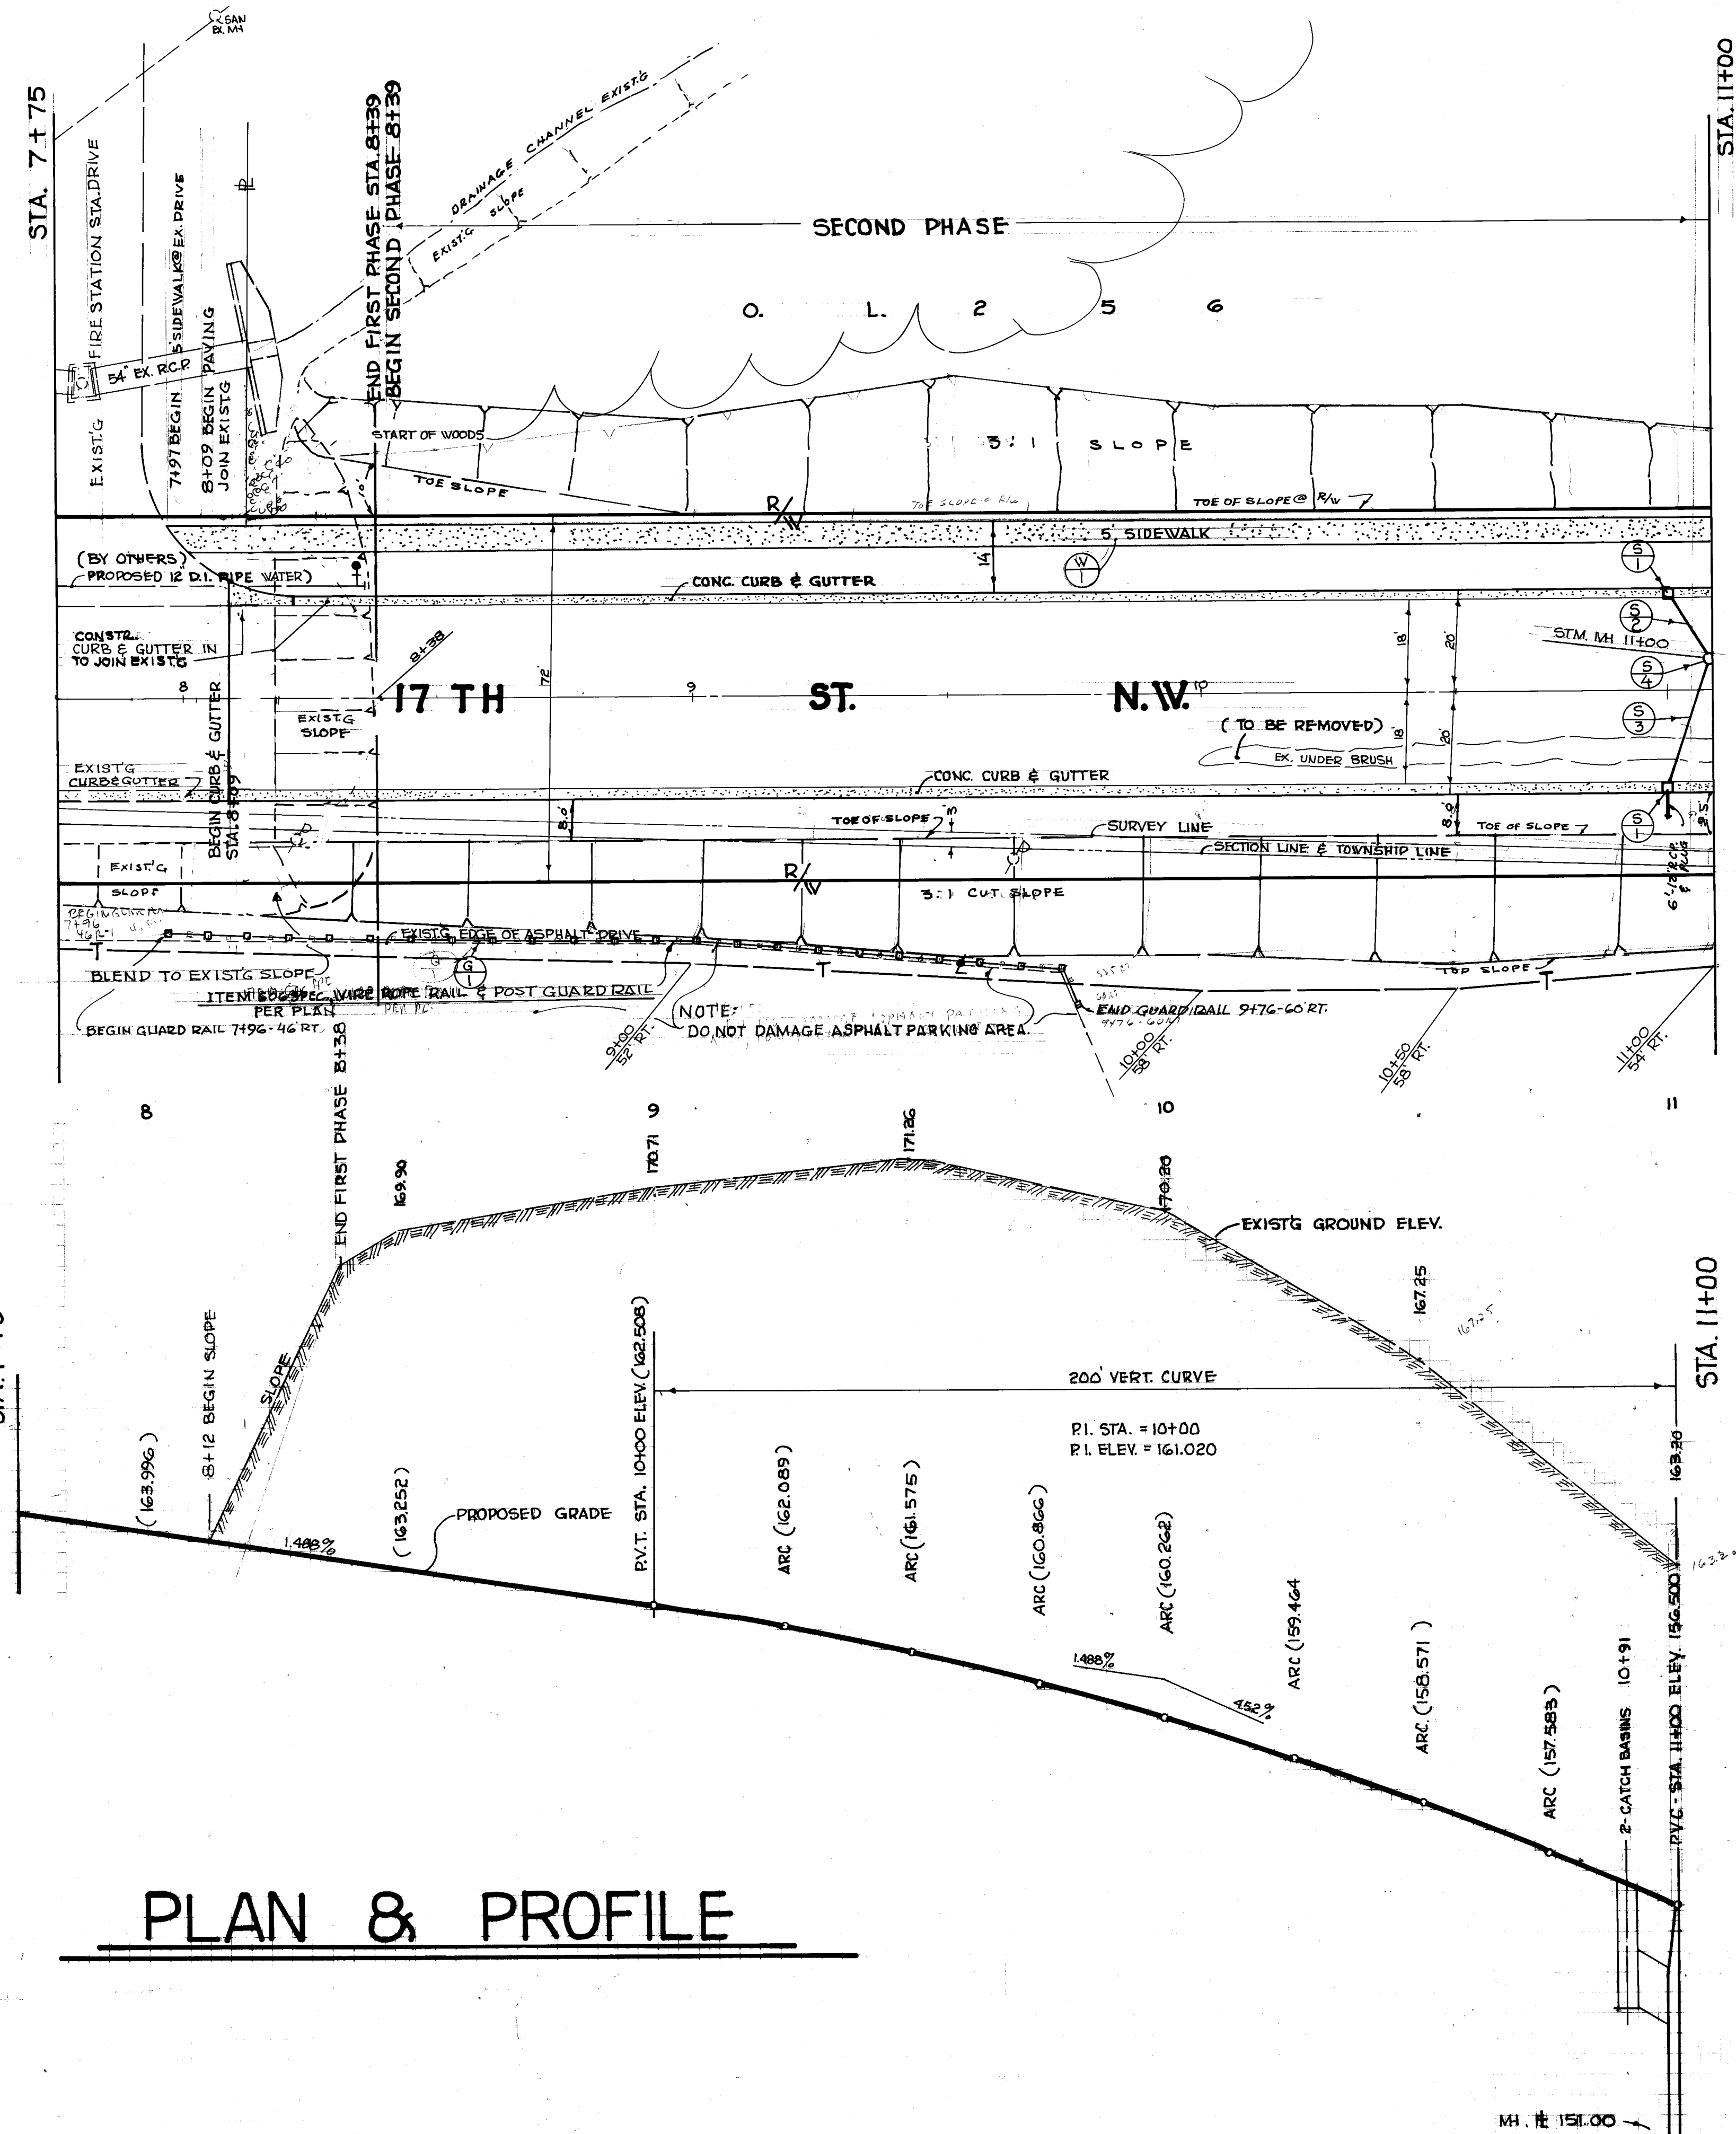

SEIVERS


	STATION		SIDE	G04. TYPE "A" C. BASIN EACH	G03 12" R.P. CLASS III LIN. FT.	G04 STORM MH & CASTING VERT. FT.
	FROM	TO				
S- 1	10+91	RIGHT & LEFT	2	6'		
S- 2	10+91	LEFT		14'		
S- 3	10+91	RIGHT		25		
S- 4	11+00	LEFT			5	
TOTAL			2	45	5	

WALKS

	STATION		SIDE	608 4" CONC. WALL "CITY" SO. FT.
	FROM	TO		
W-1	7+97	11+00	LT.	1505
TOTAL				1505

ESTIMATED QUANTITIES GUARD RAIL	
1	1
2	2
3	3
100	100


	STATION		SIDE	696
	FROM	TO		SPECIAL WIRE DOUBLE ROPE RAIL WINCH
G-1	7496	9476	RIGHT	184
TOTAL				184

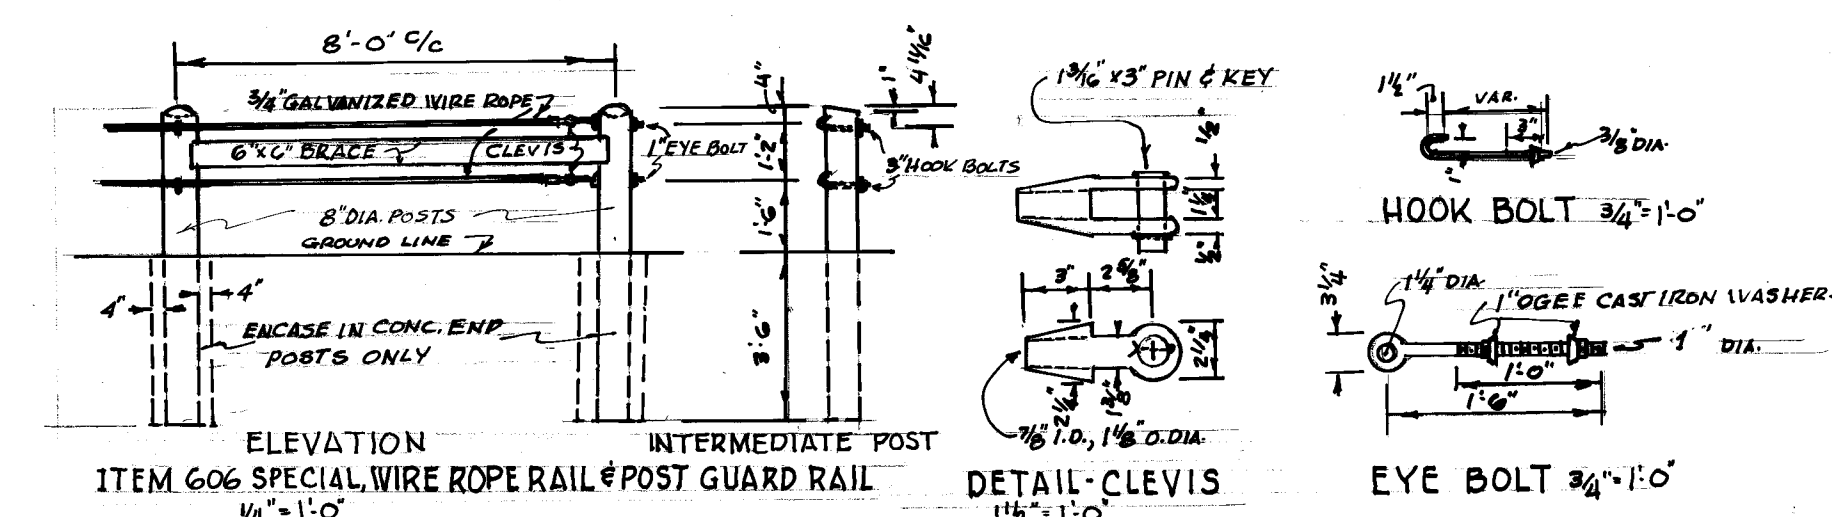

PLAN & PROFILE

DRAWN BY	DATE	REVISION	DESCRIPTION
CHECKED BY			

CITY OF MASSILLON, OHIO	
17TH ST. N.W. STREET IMPROVEMENT	
DR BY RONNIE McPHERSON	DEPT. OF PUBLIC SERVICE ENGINEERING DIVISION
CITY ENGINEER - ROBERT WAGNER	FIELD NO. 232, PG. 34. 46
SCALE 1" = 20' HORIZ. & 1" = 2' VERT.	DATE

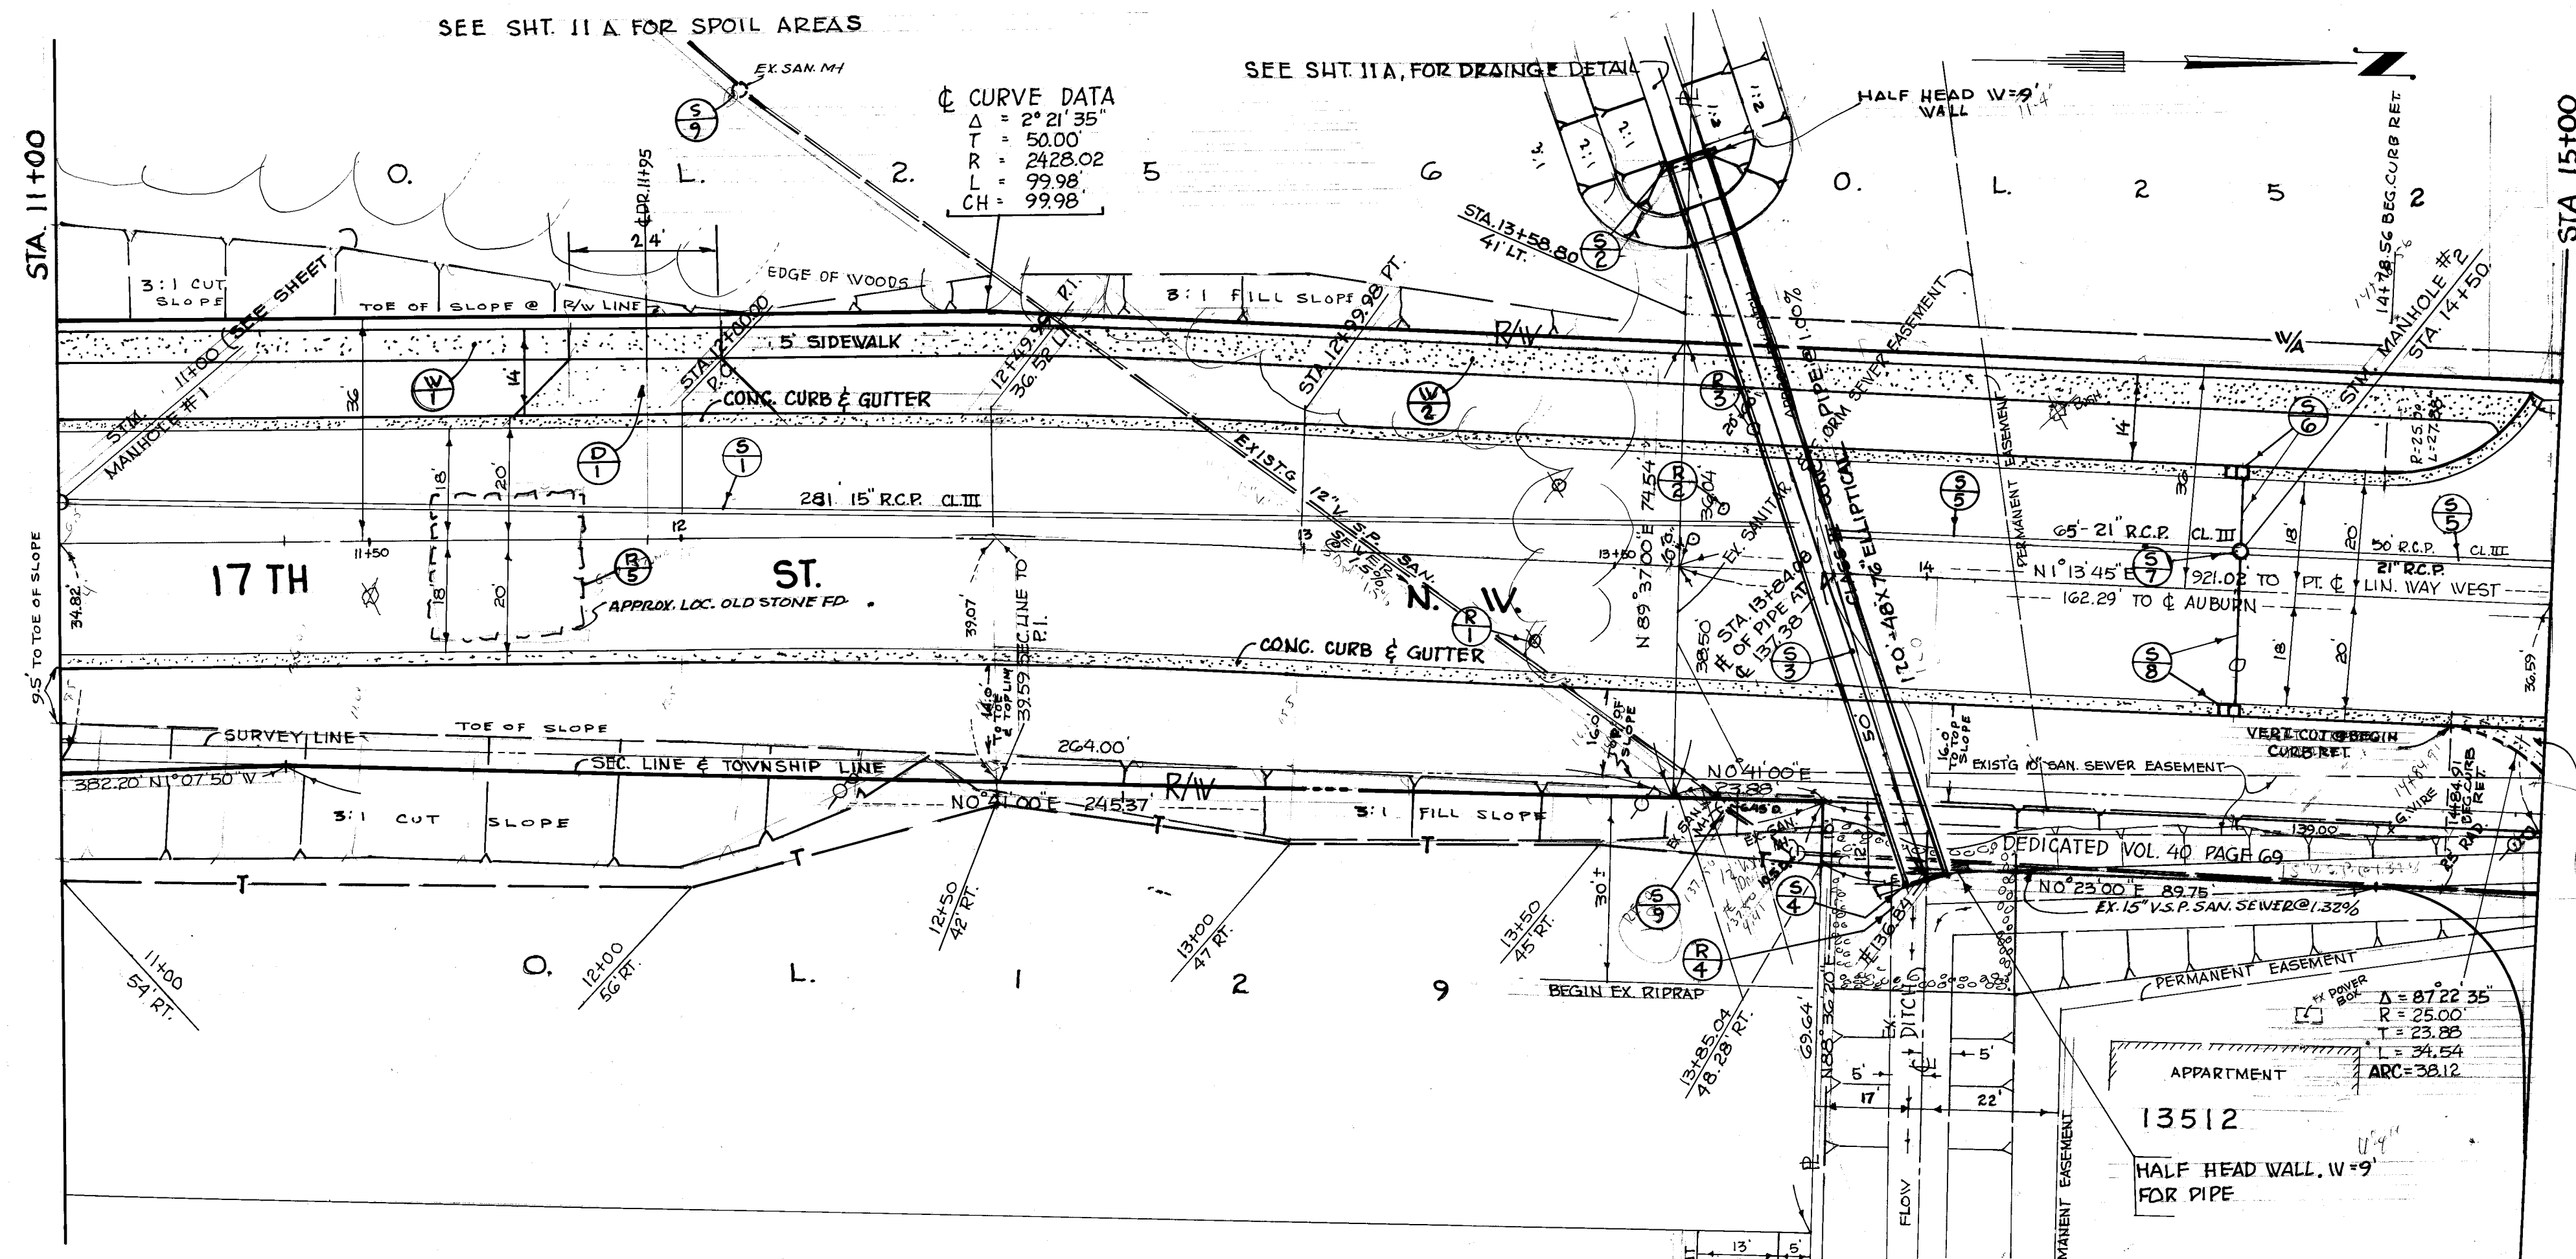

SEWERS

STATION	FROM	TO	SIDE	RECONSTRUCTED MESSAGE TO GRADE EACH	G03 15" R.C.P. CLASS III LIN. FT.	G03 21" R.C.P. CLASS III LIN. FT.	G03 48" X 76" ELLIP. CONC. PIPE CLASS III	G04 TYPE "A" C. BASIN EACH DOUBLE	G04 STORM. MH & CASTING VERT. FT.	G04 CONC. HEAD WALLS, RIP- RAP DITCHING LUMP SUM	G04 HALF HEAD WALL AS PER PLANS LUMP SUM
S-1	11+00	13+81	LEFT		281						
S-2	13+80		LEFT							LUM. 1 SUM	
S-3	13+85		RIGHT				120				
S-4	14+00		RIGHT								LUMP SUM
S-5	13+86	15+00	LEFT			115					
S-6	14+50		LEFT		13			1			
S-7	14+50		LEFT						4		
S-8	14+50		RIGHT		25			1			
S-9	13+81		RIGHT	2							
TOTAL				2	319	115	120	2	4	LUMP SUM	LUMP SUM


REMOVALS

STATION	FROM	TO	SIDE	202 PARTIAL REMOVAL OF RIP RAP	202 REMOVAL OF TREES 12" OR LARGER	202 REMOVAL OF OLD STONE FB			
R-1	13+40		RIGHT		1				
R-2	13+65		LEFT		1				
R-3	13+70		LEFT		1				
R-4	14+00		RIGHT	LUMP					
R-5	11+60	11+84	LEFT			LUMP			
TOTAL				LUMP	3	LUMP			

INTERSECTION DELETED BY CITY COUNCIL
RESOL. NO. 14, 1979, PASSED 4/2/79



WALKS & DRIVES

STATION	FROM	TO	SIDE	608 4" CONC. WALKS W.D. SQ. FT. CITY	452 6" CONC. PLANK DRIVE. SQ. YD			
W-1	11+00	11+83	LT.	415				
W-2	12+07	14+95	LT.	1432				
D-1	11+74	12+16	LT.		31			
TOTAL				1847	31			

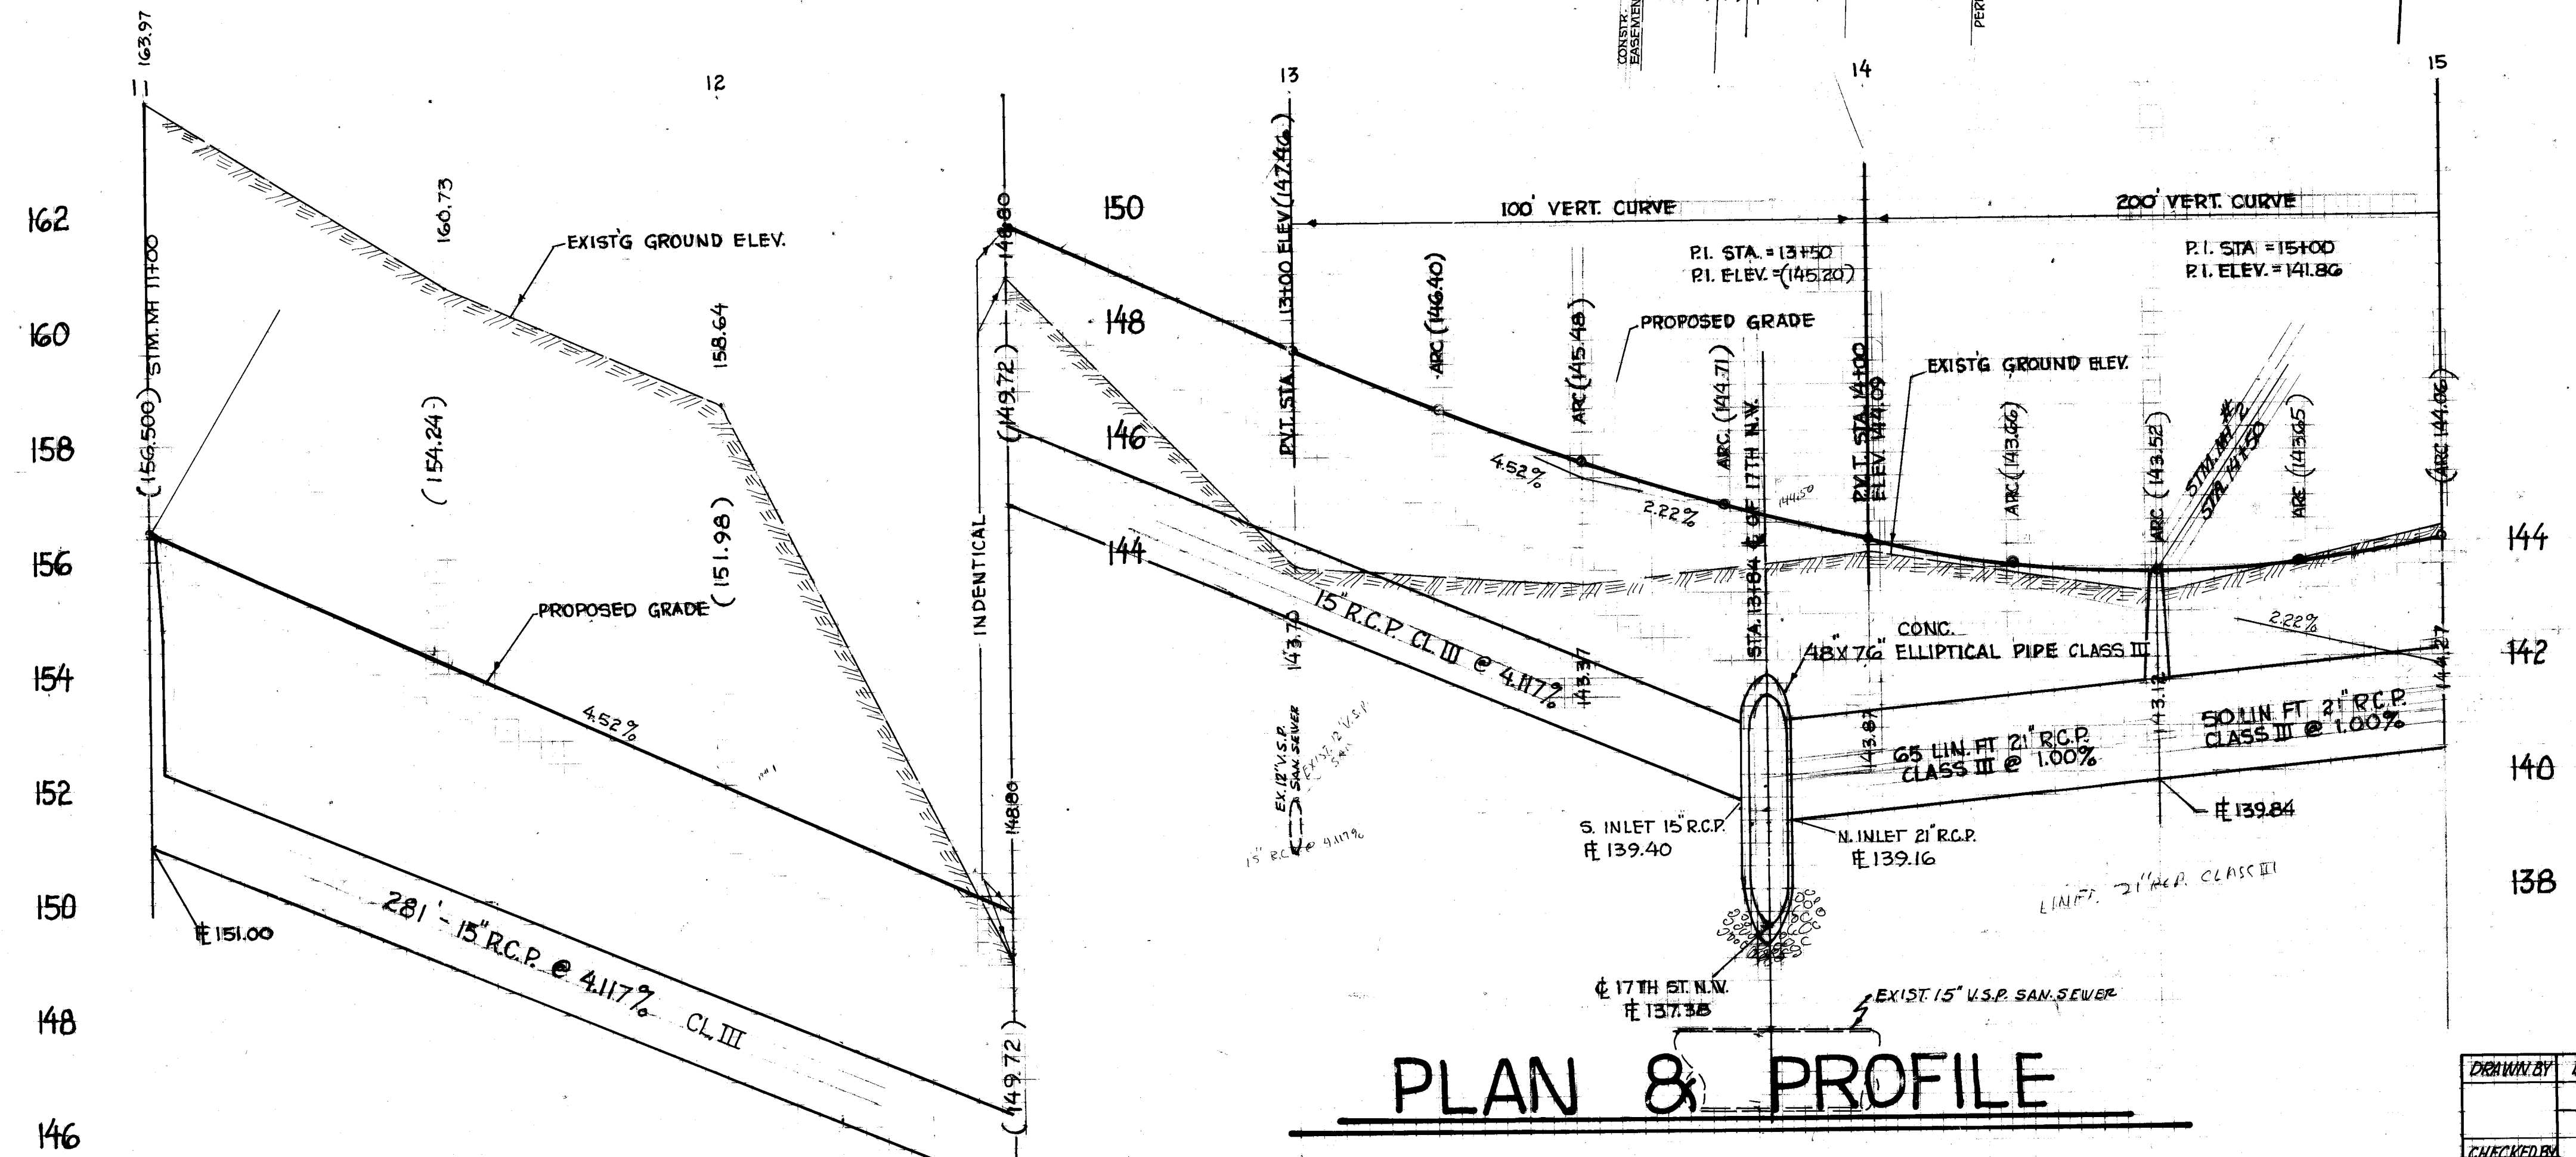

PLAN & PROFILE

CITY OF MASSILLON, OHIO			
17TH ST. S.W. STREET IMPROVEMENT & N.W.			
DR BY RONNIE MCPHERSON		DEPT. OF PUBLIC SERVICE	
CITY ENGINEER - ROBERT WAGONER		FIELD BOOK 282 PAGES 31, 46	
SCALE 1" = 20' HORIZ. & 1" = 2' VERT.		DATE	

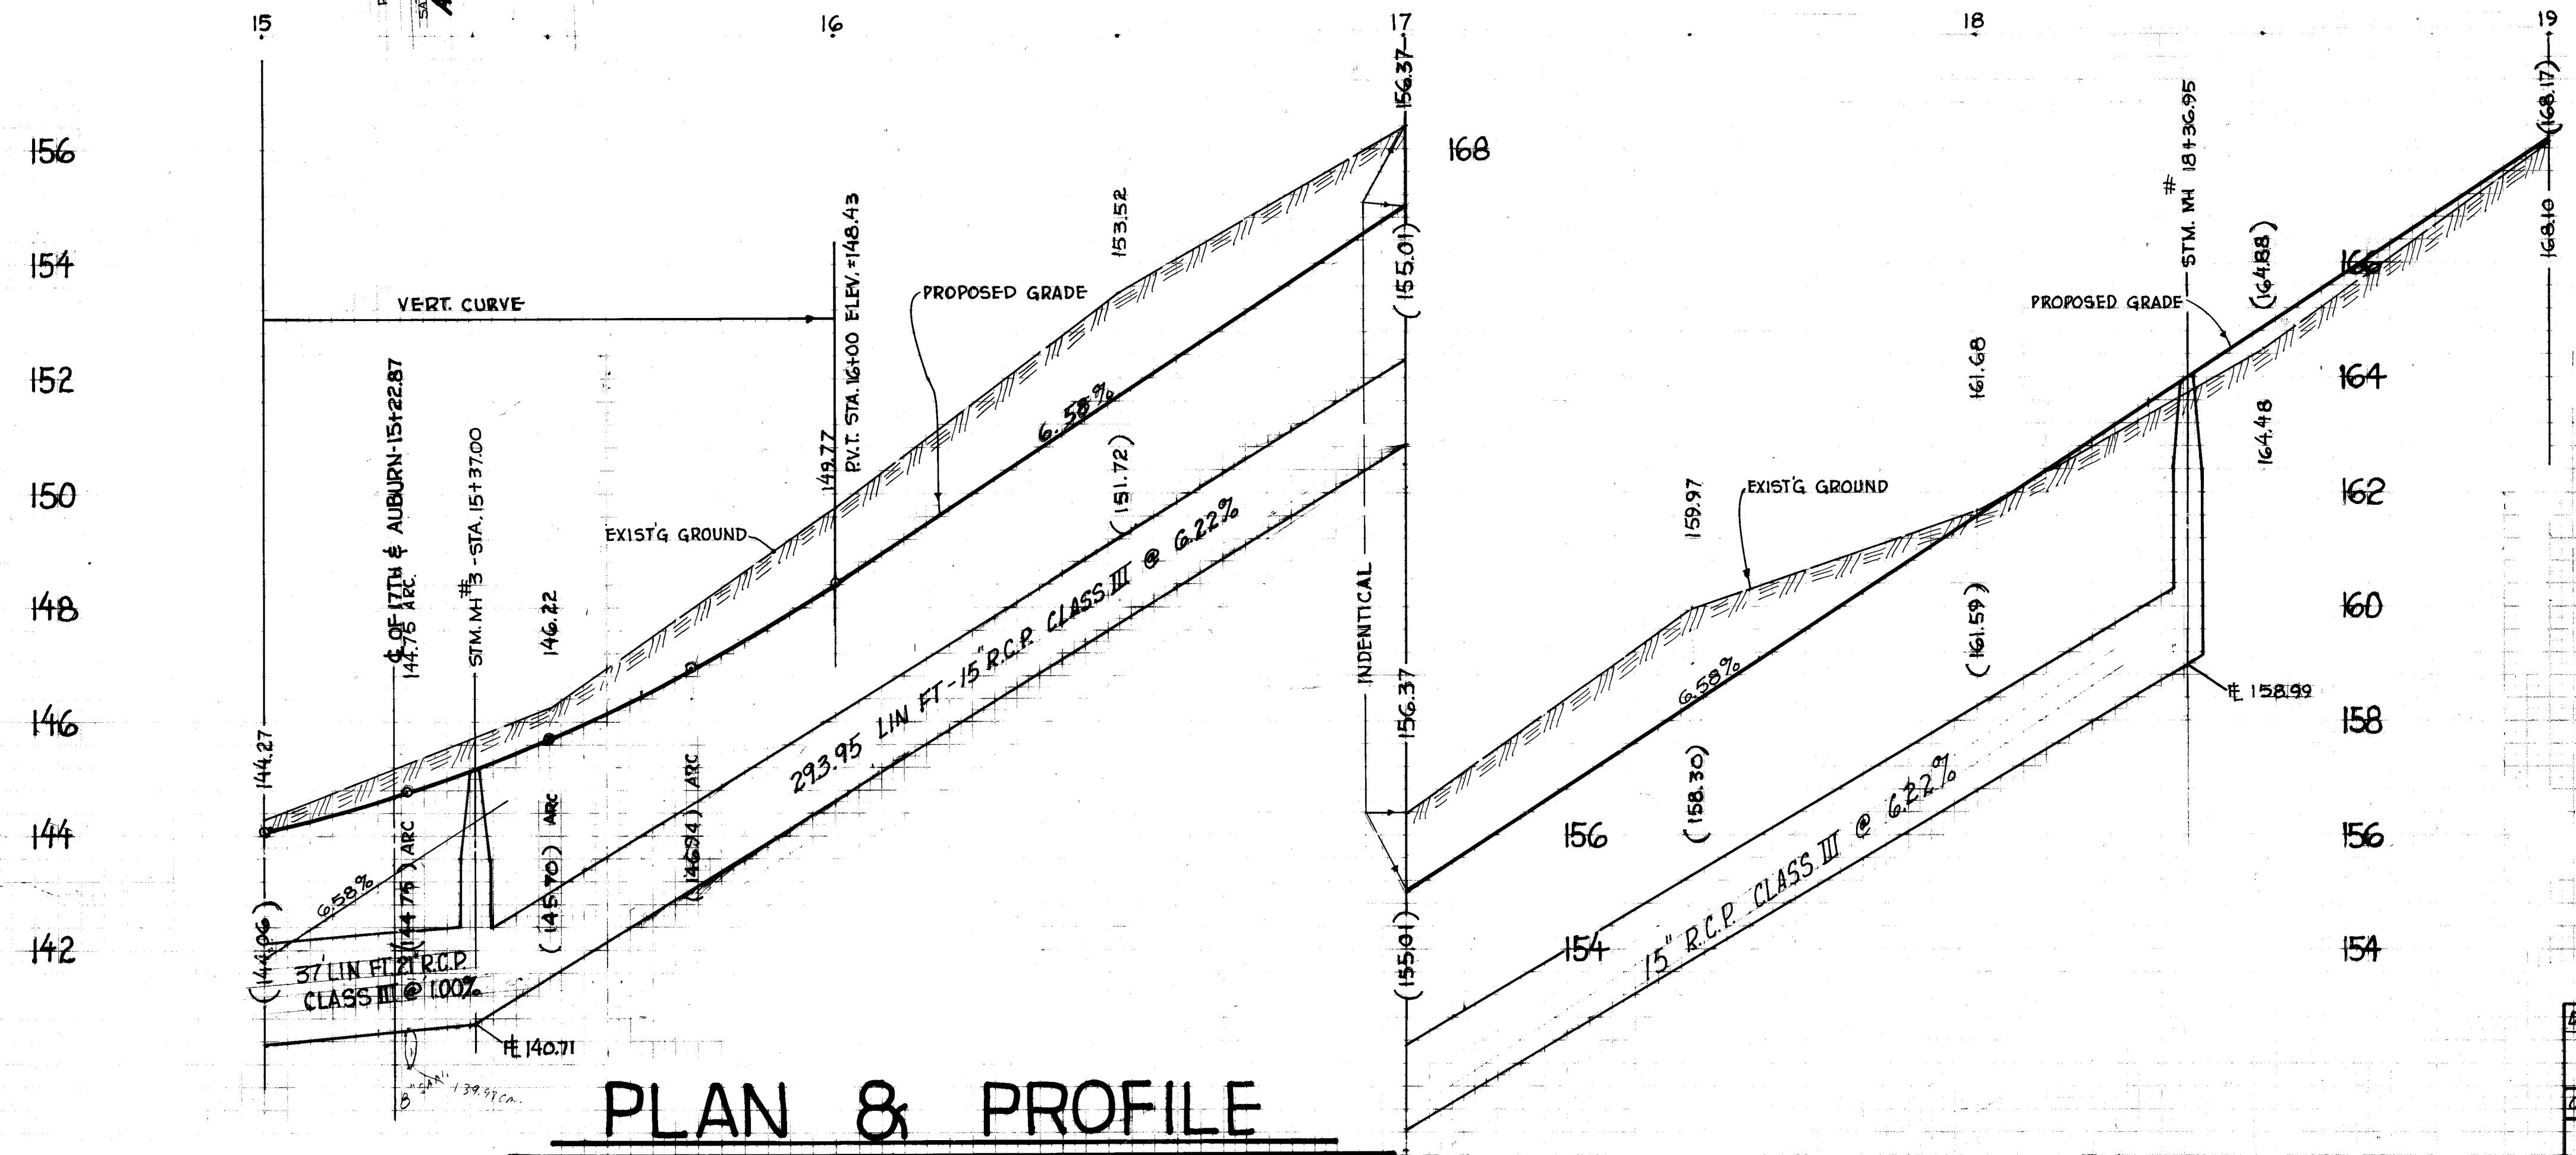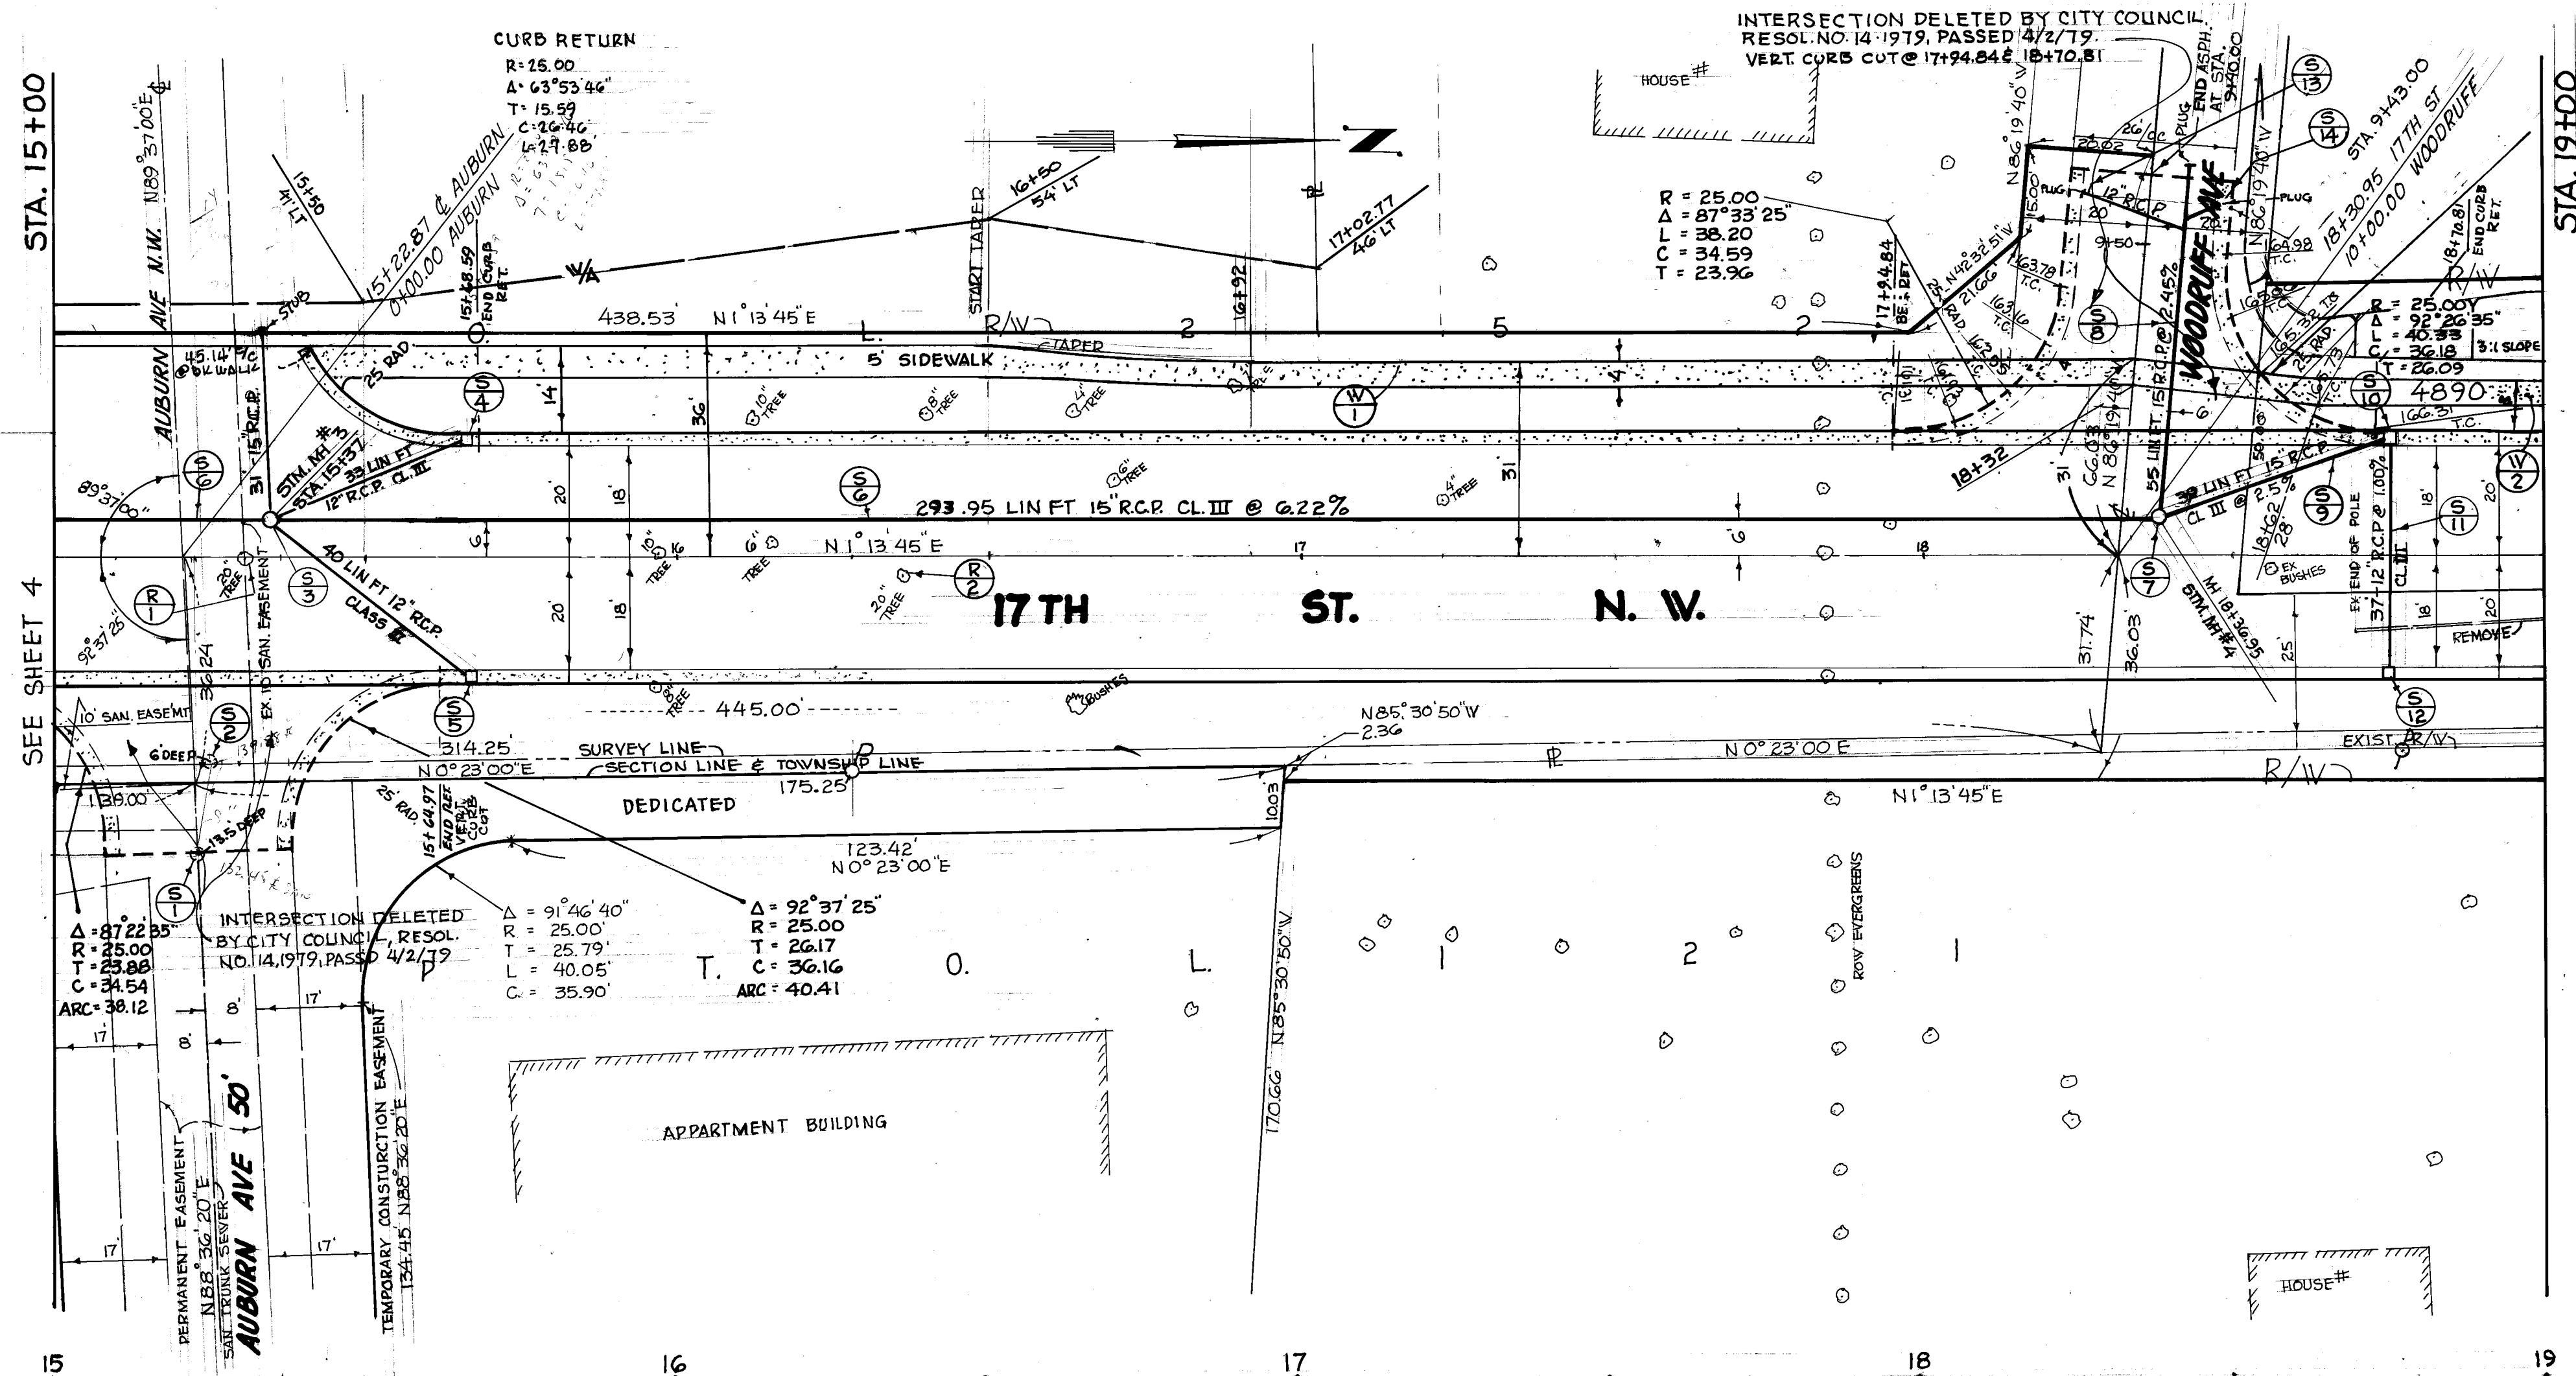

SEWERS

STATION	FROM	TO	SIDE	DELETED	603 12" R.C.P. CLASS III LIN. FT.	604 TYPE A C.BASIN EACH	603 15" R.C.P. CLASS III LIN. FT.	604 MANHOLE ADJUST'D TO GRADE	604 STORM MANHOLE VERT. FT.	603 21" R.C.P. CL. III LIN. FT.
S-1				DELETED						
S-2				DELETED						
S-3	15+60		LEFT				31		5.1	
S-4	15+66		LEFT		33	1				
S-5	15+67		RIGHT		40	1				
S-6	15+60	18+38	LEFT				294			37
S-7	10+38		LEFT						5.1	
S-8	18+38	18+43	LEFT				55			
S-9	18+38	18+76	LEFT				39			
S-10	18+76		LEFT			1				
S-11	18+76		RIGHT & LEFT		37					
S-12	18+76		RIGHT			1				
S-13	ON WOODRUFF 9+43.00		LEFT		19					
S-14	9+43.00		RIGHT		6					
TOTAL					135	4	419		10.2	37

REMOVAL ITEMS


STATION	FROM	TO	SIDE	202 REMOVAL OF TREES 12" OR OVER
R-1	15+30		C	1
R-2	16+37		RIGHT	1
TOTAL				2

WALKS

STATION	FROM	TO	SIDE	608 4" CONC. WALK CITY SQ. FT.
W-1	15+41	18+12	LT.	1355
W-2	18+12	19+00	LT.	355
TOTAL				1710

DRAWN BY	DATE	REVISION	DESCRIPTION
CHECKED			

CITY OF MASSILLON, OHIO	
17TH ST. S.W. STREET IMPROVEMENT & N.W.	
DR BY RONNIE MCPHERSON	DEPT. OF PUBLIC SERVICE
CITY ENGINEER ROBERT WAGONER	ENGINEERING DIVISION
SCALE 1"=20' HORIZ & 1"=2' VERT. DATE	

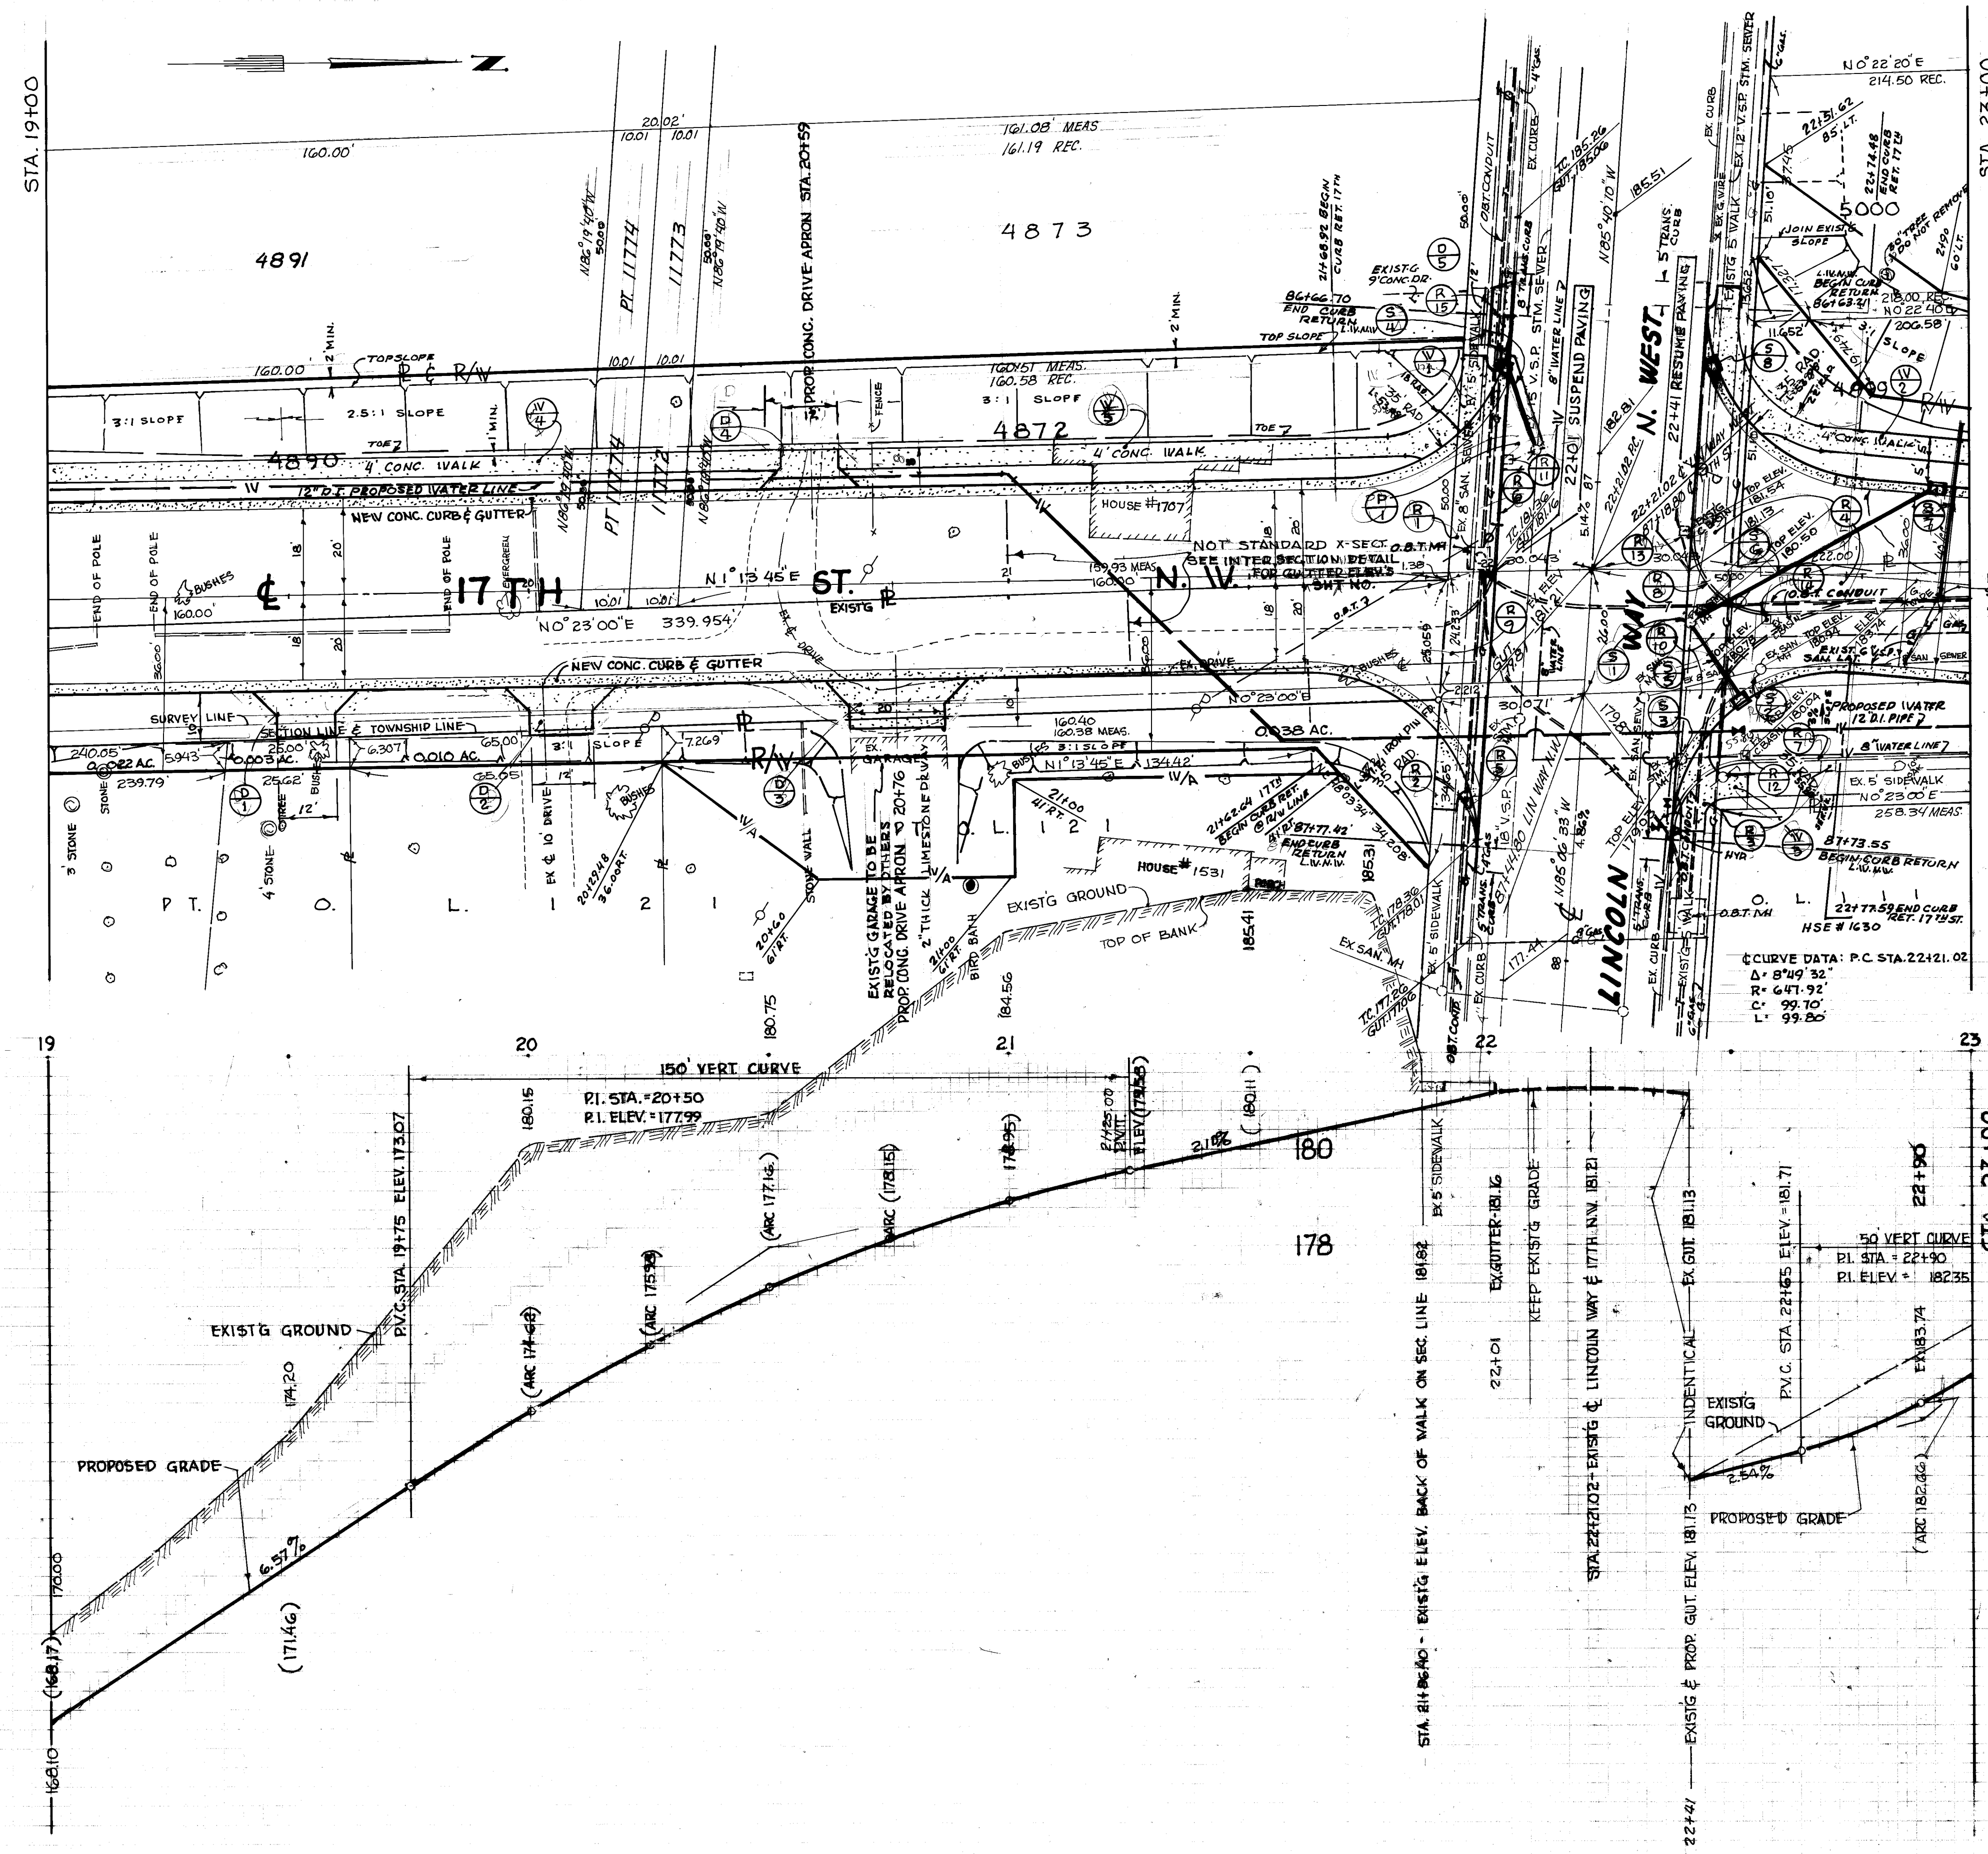

REMOVALS

	STATION		202	202	202	202	202
	FROM	TO	WALK REMOVED SQ. FT.	CURB REMOVED LIN. FT.	PAVEMENT REMOVED SQ. YDS.	CATCH BASIN REMOVED EACH	PIPE REMOVAL LIN. FT.
R-1	21+91	22+01	RT<	275			
R-2	21+87	21+92	RT	25			
R-3	22+37	22+53	RT	90			
R-4	22+43	22+54	RT<	617			
R-5	21+88	21+97	RT		19		
R-6	21+90	22+07	RT<		68		
R-7	22+36	23+00	RT		70		
R-8	22+42	23+00	RT<		121		
R-9	21+88	22+02	RT		45		
R-10	22+36	22+56	LT&RT		45		
R-11	22+05	22+14	LT			1	6
R-12	22+40	22+58	RT			1	12
R-13	22+41	22+45	LT			1	4
R-14	22+44	22+58	RT			1	17
R-15	22+01	22+07	LT		7		
R-16	22+03	22+13	LT		12		
TOTAL				1007	278	109	39

NOT STANDARD X-SECT.
SEE INTERSECTION DETAIL
FOR GUTTER ELEVATIONS


SEVERERS

	STATION		604	604	603	603
	FROM	TO	MANHOLES ADJUSTED TO GR. EACH	TYPE 'A' CITY CATCH BASIN EACH	12" R.C.P. C.B. LAT. LIN. FT.	6" V.S.P. R.C.P. C.B. LAT. LIN. FT.
S-1	22+42	RT	1			
S-2	22+56	RT	1			
S-3	22+40	RT	1			
S-4	22+03	22+11	LT	1	18	
S-5	22+42	22+54	RT	1	18	
S-6	22+42	22+96	LT&RT	1	57	
S-7	22+94	22+98	LT&RT			36
S-8	22+45	22+49	LT	1	4	
TOTAL			3	4	97	36

WALKS, DRIVES, & PAVEMENT REPLACEMENT


	STATION		608	608	452	4M/50E	504
	FROM	TO	4" CONC. WALK PROHIBITED SQ. FT.	4" CONC. WALK CITY SQ. FT.	6" CONC. DRIVE SQ. YDS.	2" ASPH. 10' CONC. BASE SQ. YDS.	AGG. FOR DRIVEWAY LINE & CURB SQ. YDS.
W-1	21+91	22+04	LT	91			
W-2	22+47	23+00	LT	525			
W-3	22+38	22+54	RT	145			
D-1	19+38	19+49	RT			14.9	
D-2	19+91	20+22	RT			14.9	
D-3	20+57	20+96	RT			13.4	3.5
D-4	20+47	20+72	LT			11.4	
P-1	22+04	22+12	LT				12
W-4	19+00	20+42	LT		600		
W-5	20+62	21+95	LT		524		
D-5	22+07	22+07	LT			6.0	
TOTAL				761	1124	34.6	12

DRAWN BY		DATE	REVISION	DESCRIPTION
CHECKED BY				
CITY OF MASSILLON, OHIO				
17TH ST. S.W. STREET IMPROVEMENT & N.W.				
DR. BY ROBERT MCNEERSON		DEPT. OF PUBLIC SERVICE		
CITY ENGINEER ROBERT WAGNER		ENGINEERING DIVISION		
SCALE 1" = 20' HORIZ. & 1" = 2' VERT.		DATE		

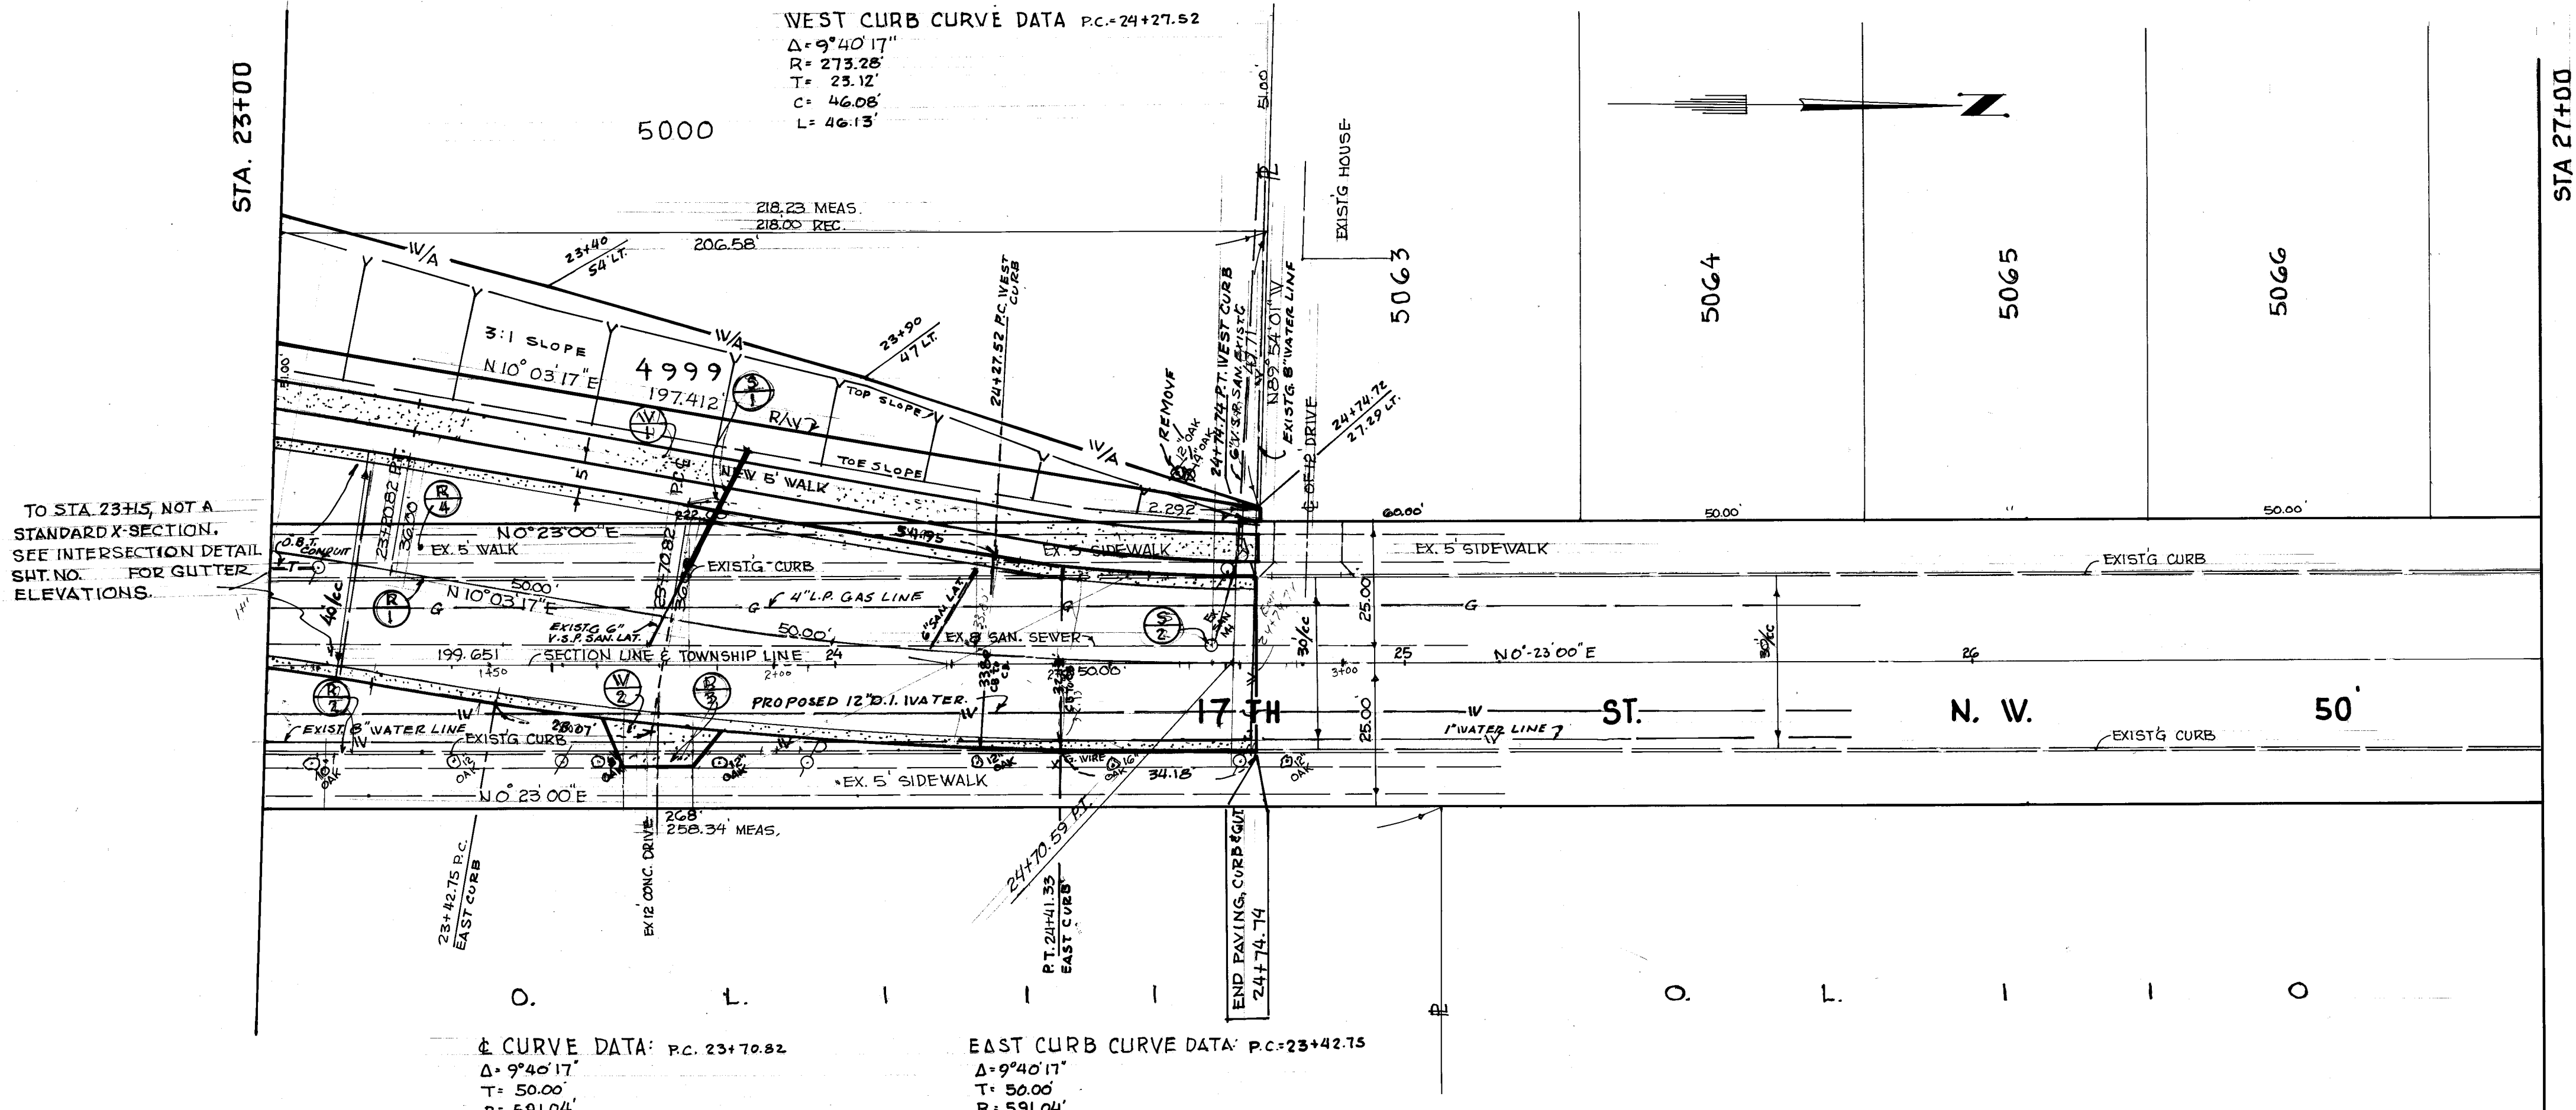

Δ = 9°40'17"
 T = 50.00'
 R = 591.04'
 C = 99.64'
 L = 99.77'
 M = 2.11'

Δ = 9°40'17"
 T = 50.00'
 R = 591.04'
 C = 99.64'
 L = 99.77'
 M = 2.11'

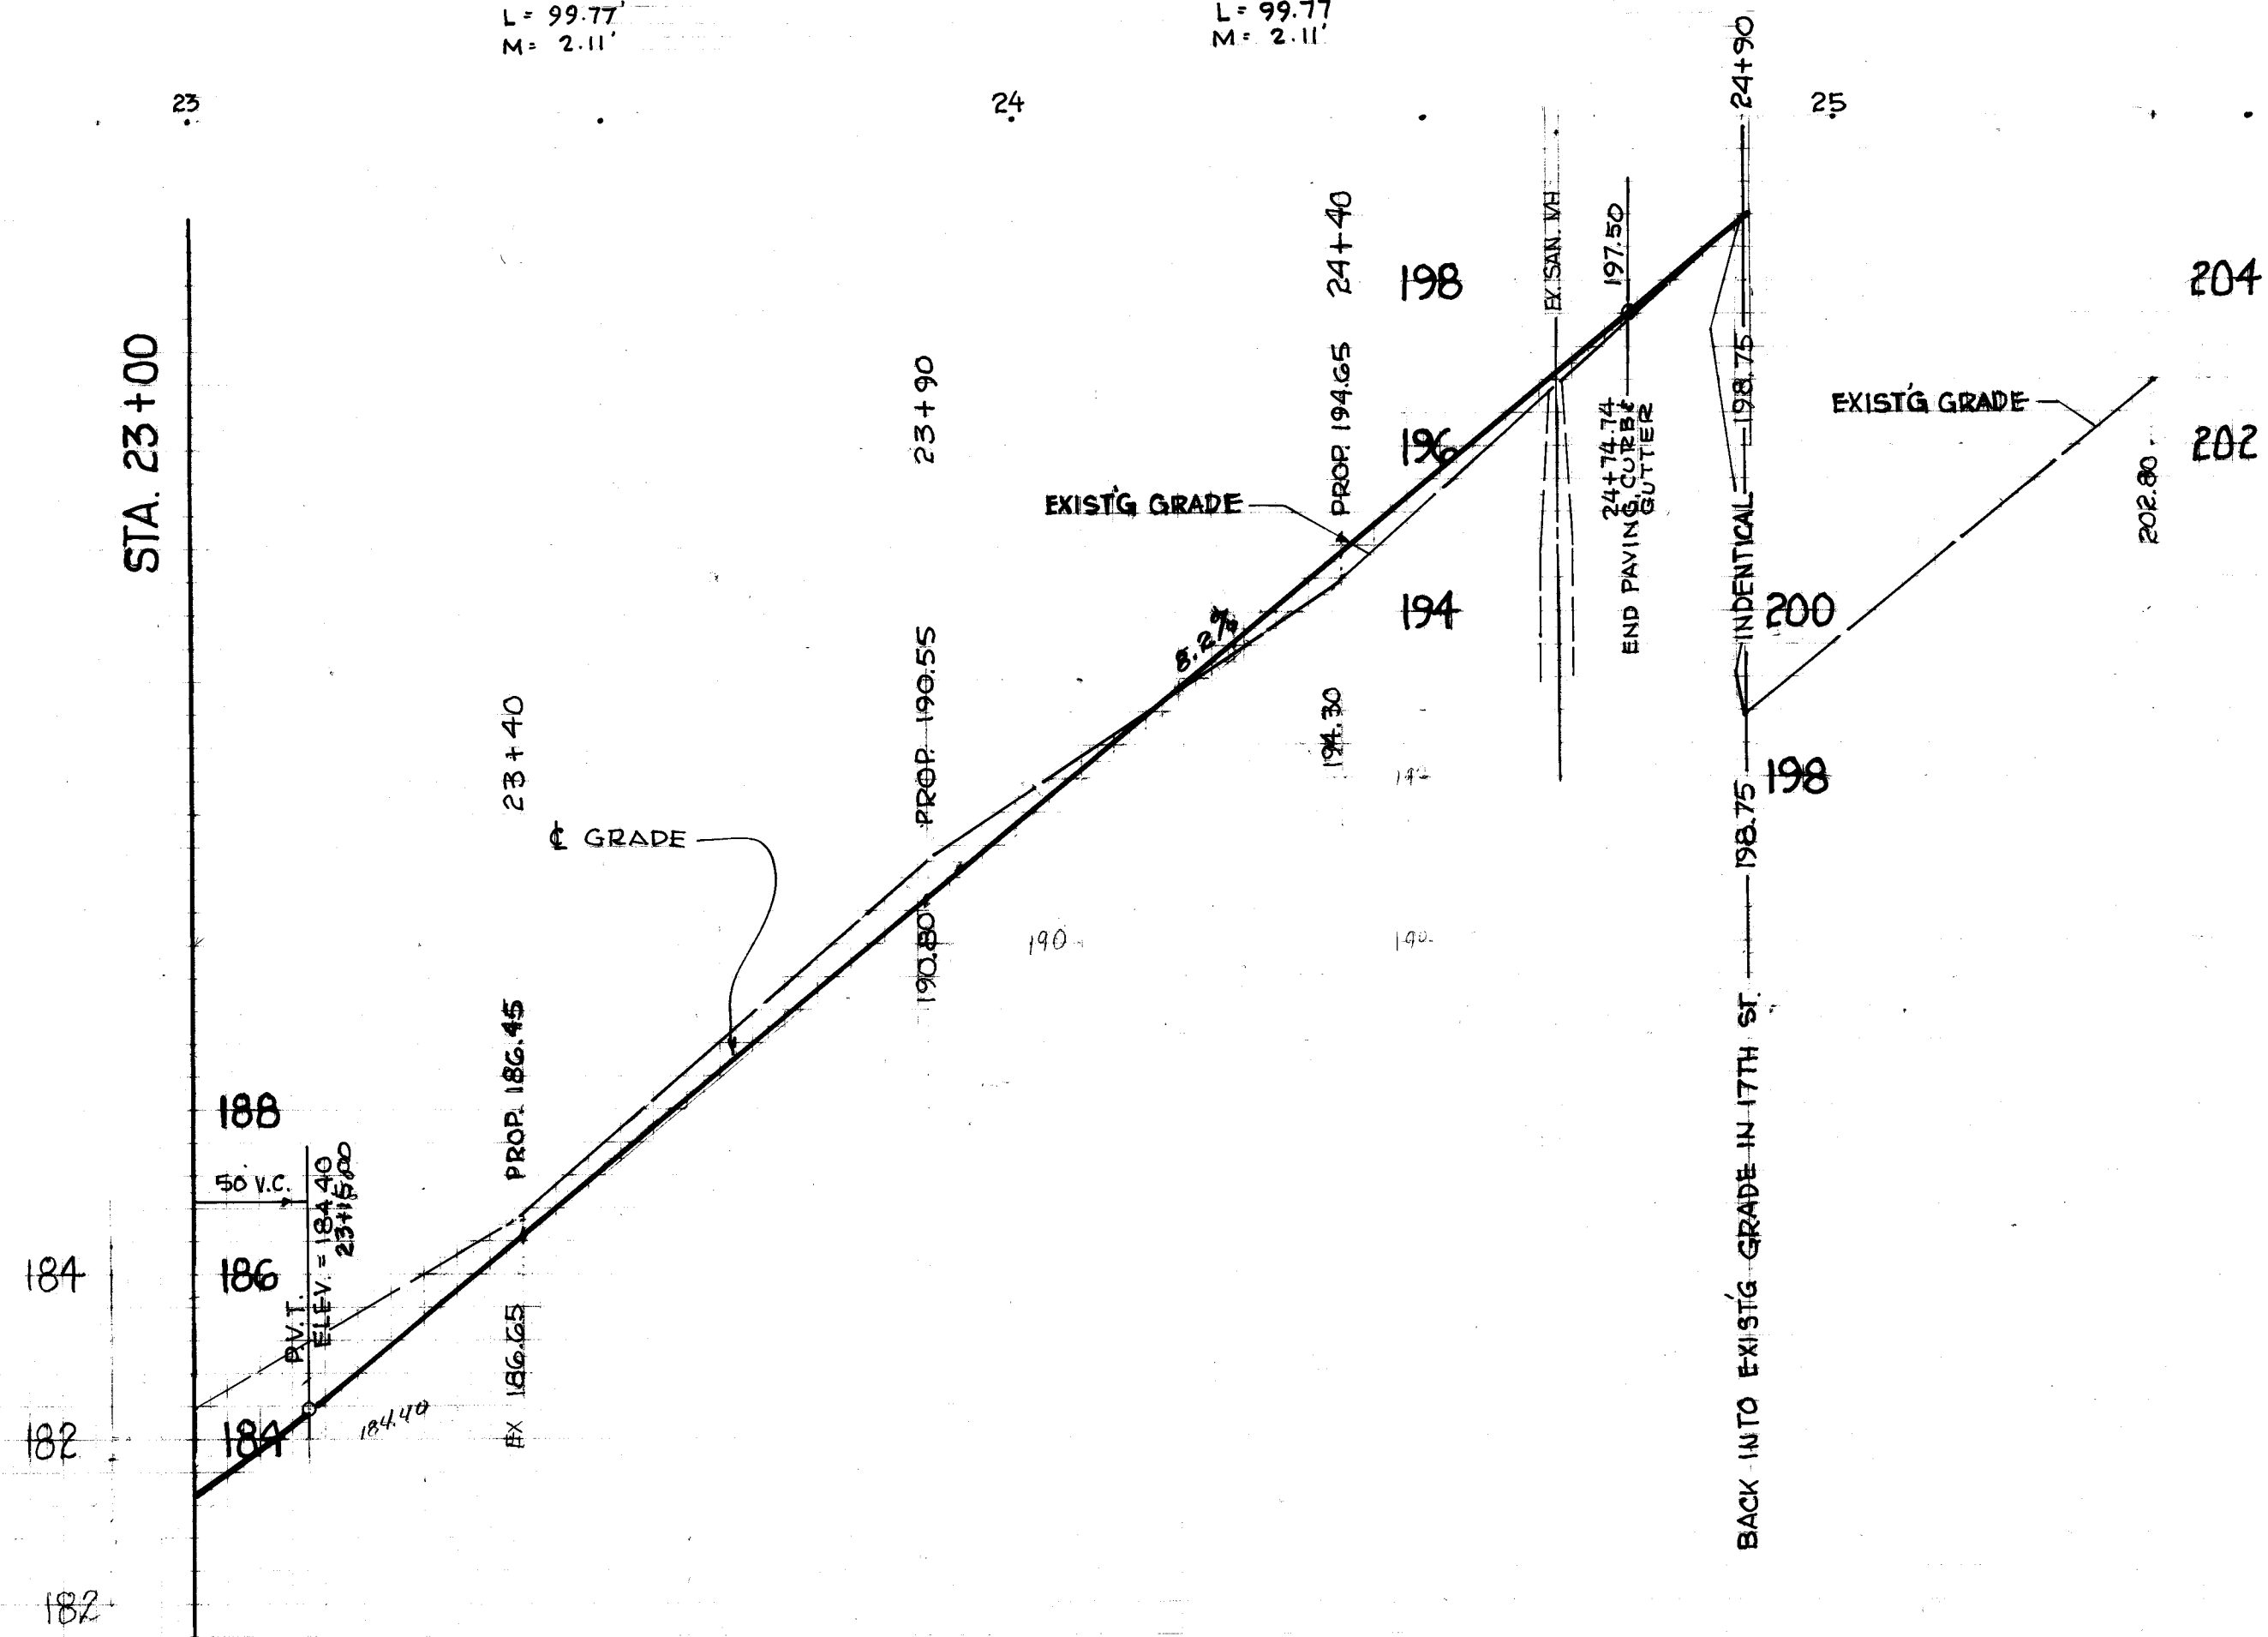

REMOVALS

	STATION		202	202	202	202
	FROM	TO	CURB REMOVED L.F.T.	WALK REMOVED S.F.	PAVEMENT REMOVED SQ.YD.	TREES 12\"/>

17TH ST. N.W.
MUN. RD FUND & CITY


SEWERS

	STATION		604	603
	FROM	TO	MANHOLE ADJUST TO GRADE EASH P.A.	6\"/>

WALKS & DRIVES - CONC.

	STATION			608	452
	FROM	TO		42" CONC. WALK (BUNKER) 50. FT.	6" CONC. DRIVE SQ. YD.
W-1	23+00	24+75	LEFT	875	
W-2	23+62	23+84	RIGHT		13
TOTAL				875	13

CITY OF MASSILLON, OHIO			
17TH ST. S.W. STREET IMPROVEMENT & N.W.			
DR. BY	ROBINNE McPHERSON	DEPT. OF PUBLIC SERVICE	ENGINEERING
CITY ENGINEER	ROBERT WAGONER	FIELD BOOK	232
SCALE	1\"/>		

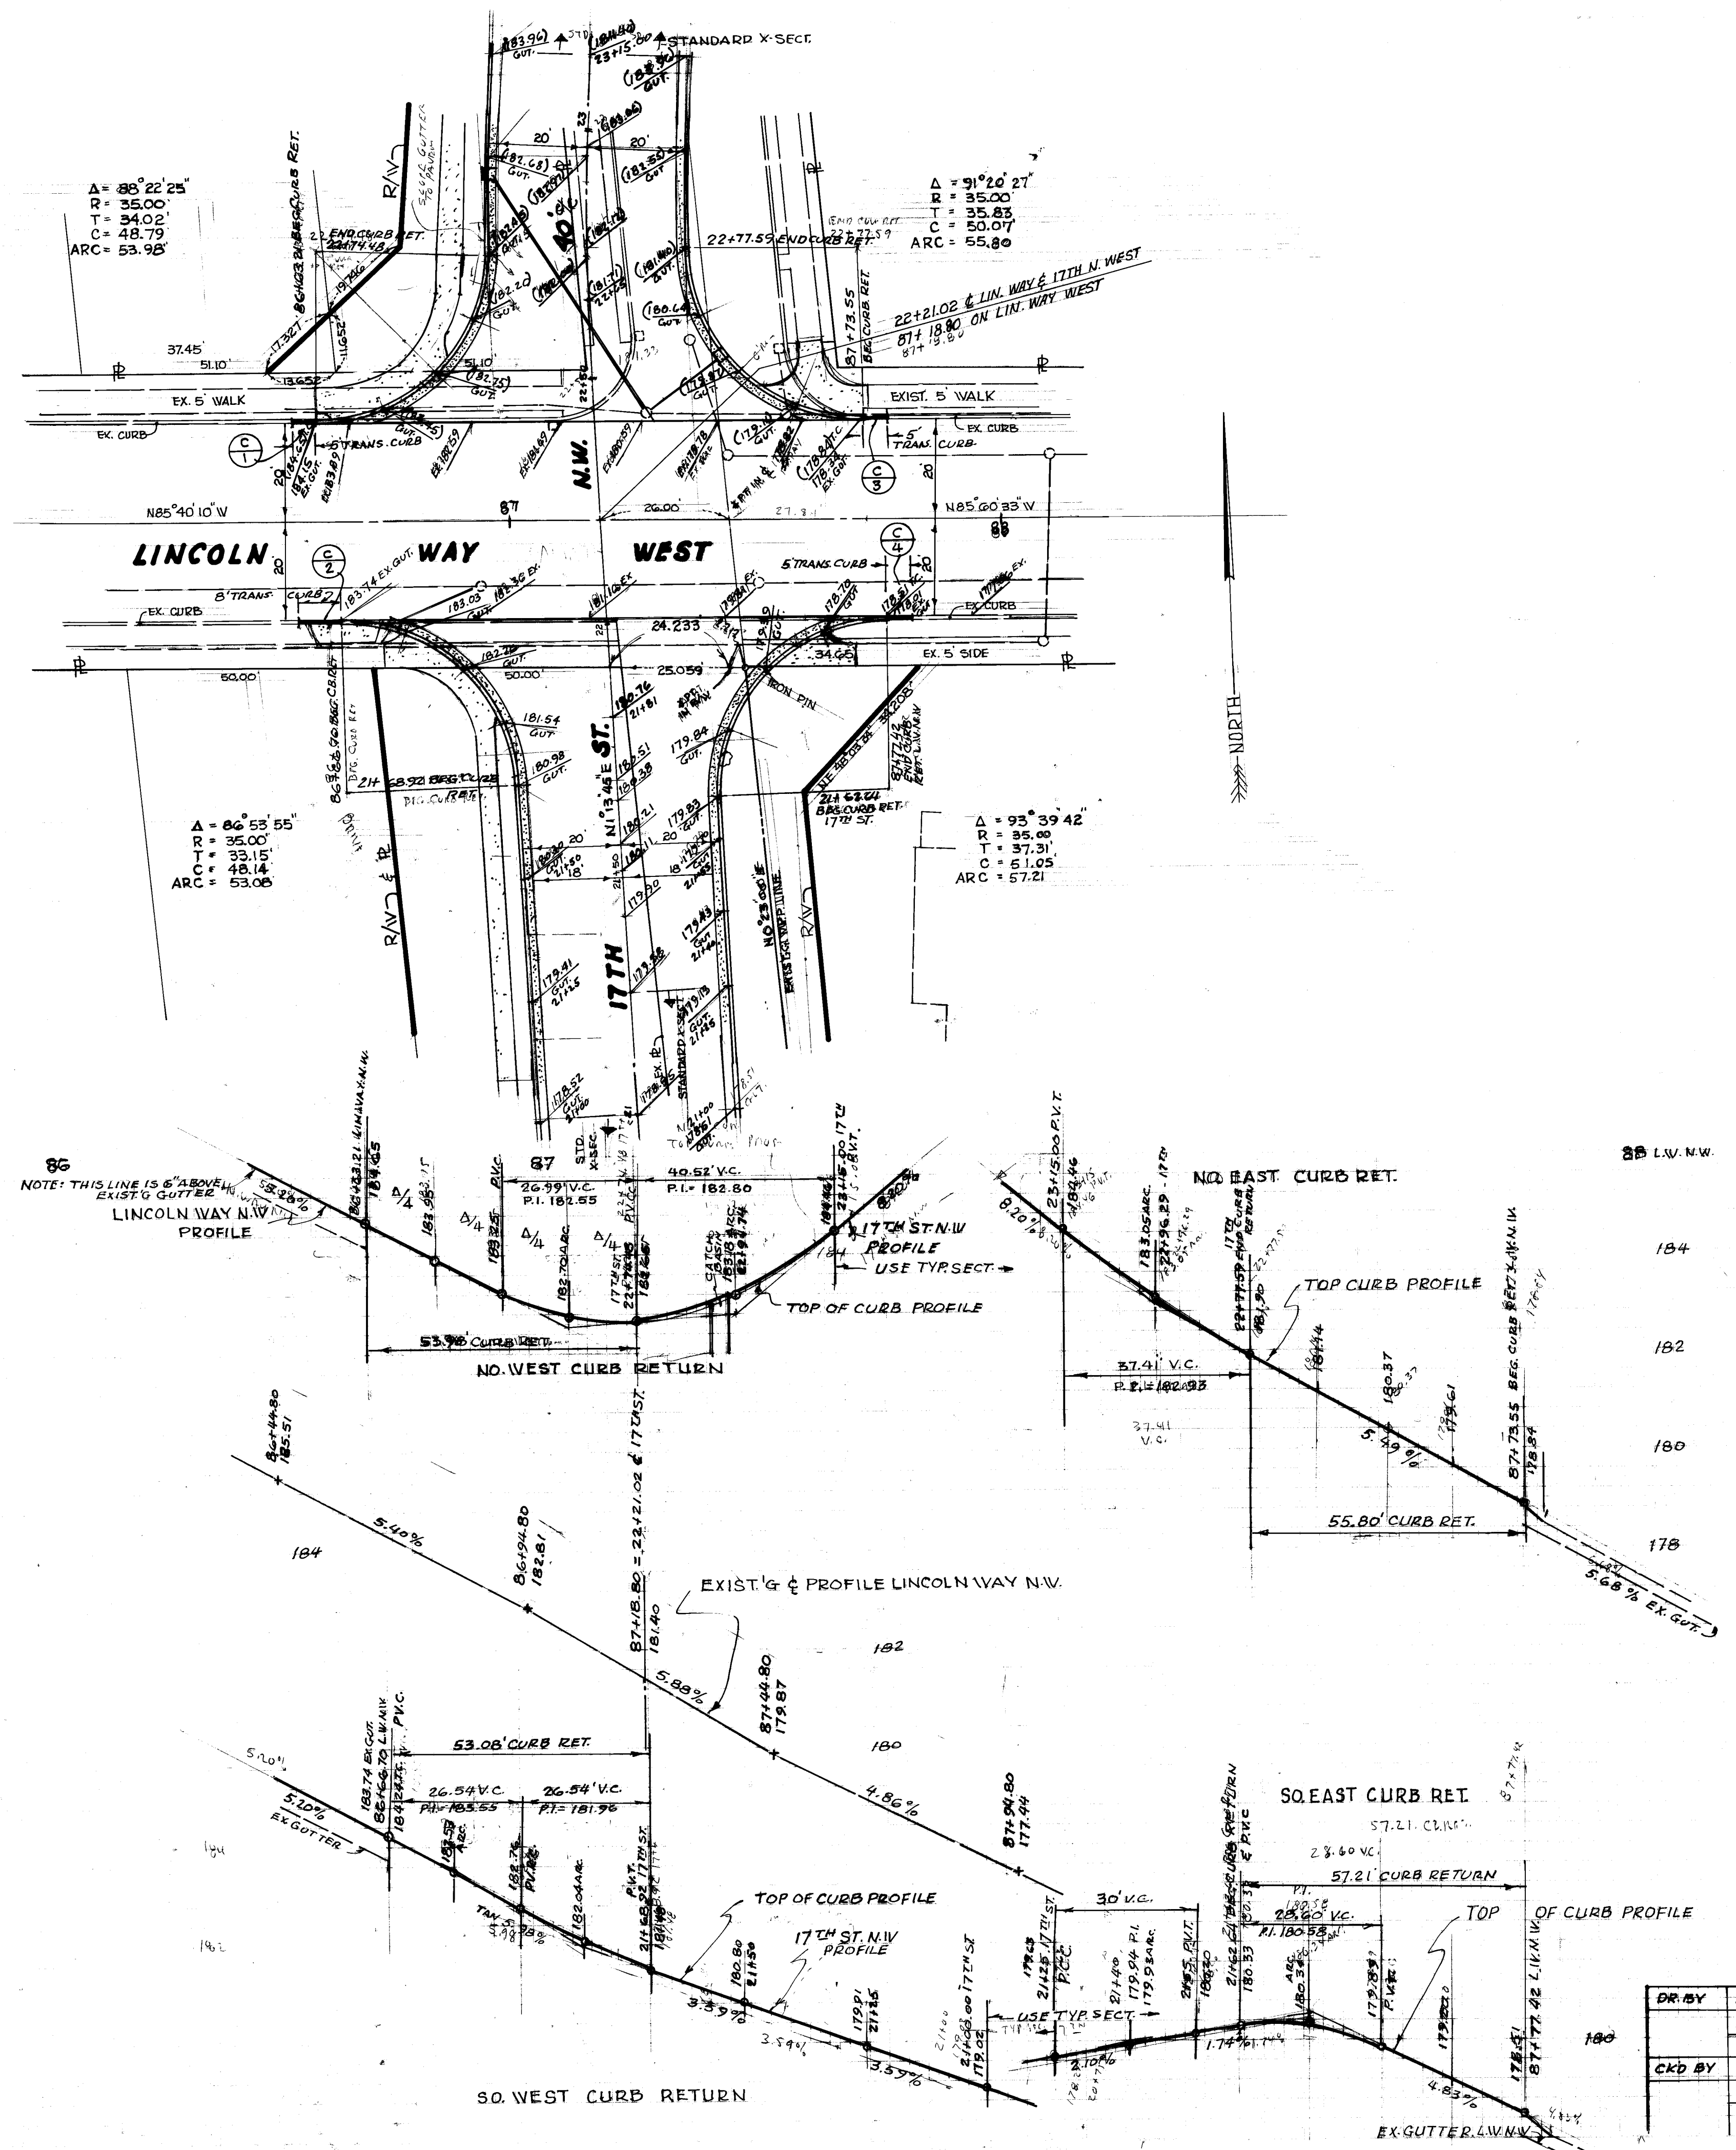

	STATION		SIDE	609 TYPE & CURB TRANSITION LIN. FT.
	FROM	TO		
C-1	86+58	86+63	LT.	5
C-2	86+58	86+66	RT.	8
C-3	81+73	81+78	LT.	5
C-4	81+77	81+82	RT.	5
TOTAL				23


DR. BY	DATE	REVISION DESCRIPTION
CKD BY		

CITY OF MASSILLON, OHIO	
DR. BY R.M. E. RIV	DEPT. OF PUBLIC SERVICE
CITY ENG. ROBT. WAGONER	ENGINEERING DIVISION
SCALE 1" = 20' HOR., 1" = 2' VER.	DATE MARCH, 1919

17TH ST. N.W.
MUN. RD. FUND & CITY

SPOIL AREAS, NOTES:
AREA "A" 4486 C.Y., SHALL BE PLACED TO PROPOSE CONTOURS, $\pm 6"$.
AREA "B" 2968 C.Y., SHALL BE PLACED TO PROPOSE CONTOURS, $\pm 6"$.
AREA "C" 11,630 C.Y., SHALL BE PLACED AT CONTRACTOR'S OPTION.
GRUBBING NECESSARY, TREES, 12" DIA. UNDER, AND BRUSH MAY BE COVERED WITH MINIMUM 18" OF COVER.
WHEN COMPACTION ONLY REQUIRED IN SPOIL AREAS, TREES OVER 12" DIA. MAY REMAIN IN PLACE IF THEY DO NOT EXCEED
3' WITH FILL MINIMUM OF 3' AROUND, 2:1 SLOPES AWAY FROM TRUNKS. ALL GRUBBING, TREE REMOVAL TO BE
INCLUDED WITH EMBANKMENT IN PLACE, EXCEPT, AS NOTED.

	STATION		SIDE	202	
	FROM	TO		TREE 12" COVER REMOVED EA	
R-1	12+82		LEFT	1	
R-2	13+23		LEFT	1	
R-3	13+45			1	
TOTAL				3	

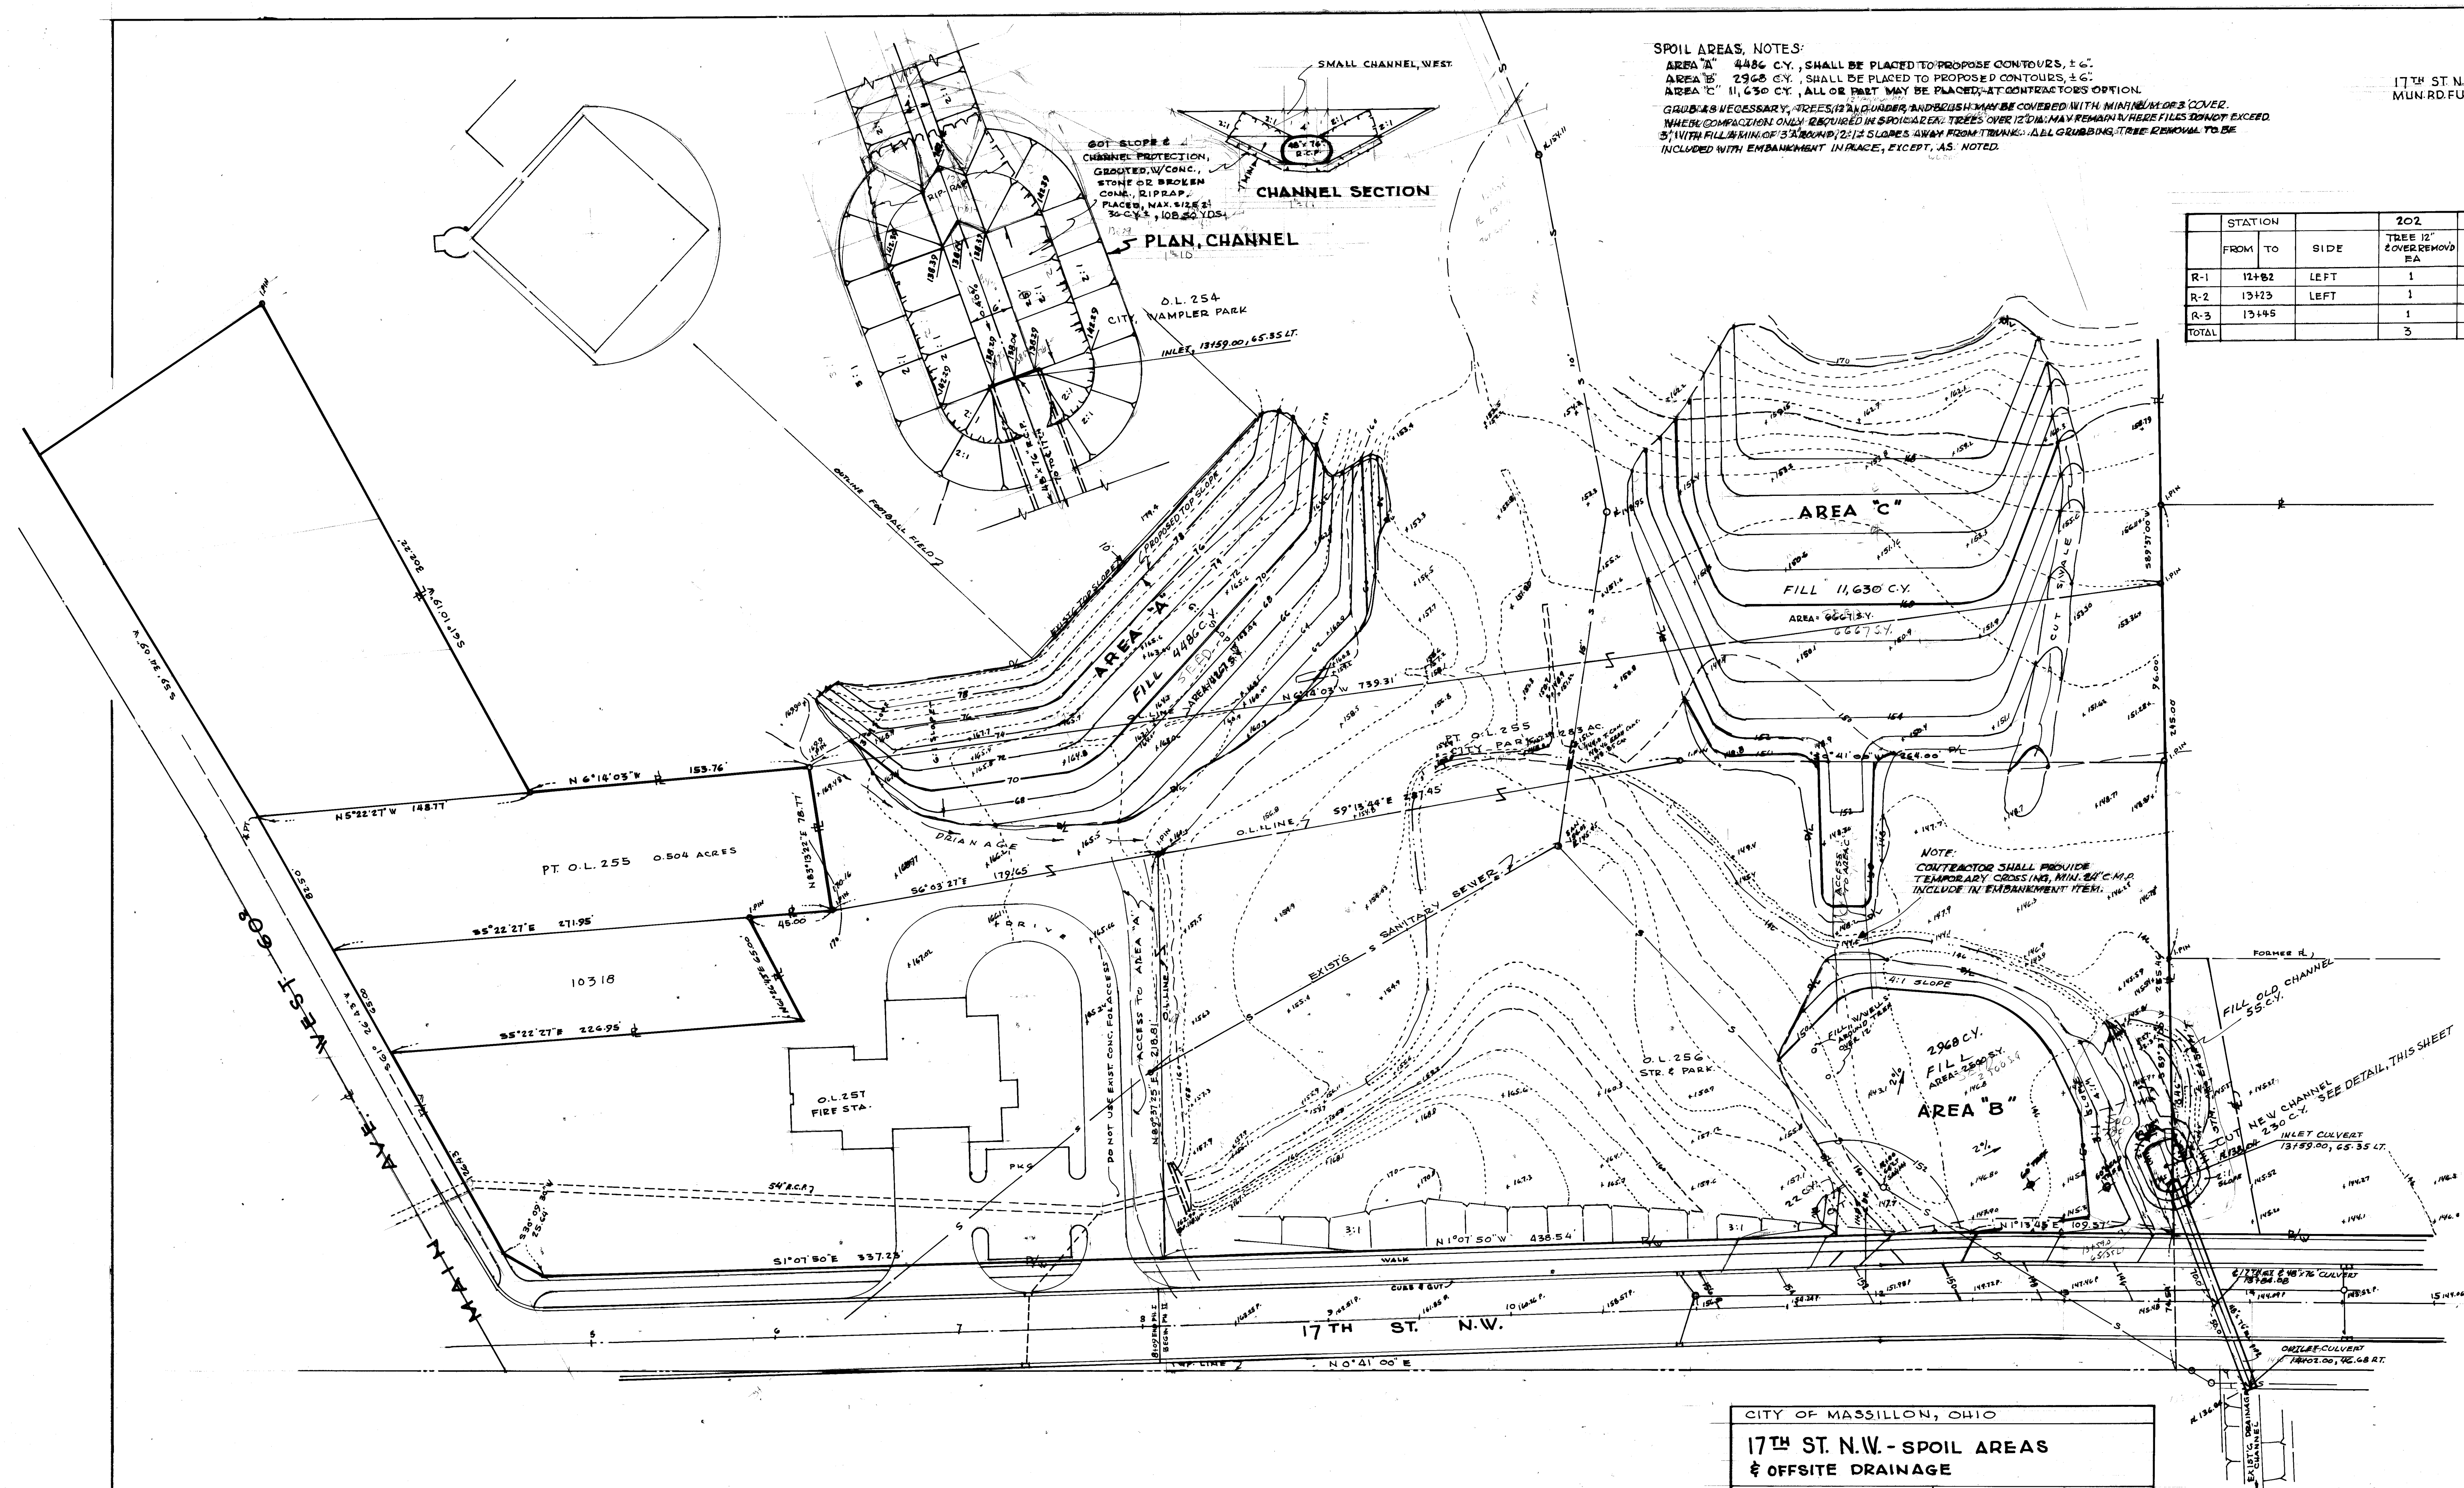

CITY OF MASSILLON, OHIO	
17 TH ST. N.W. - SPOIL AREAS & OFFSITE DRAINAGE	
DR. BY R.F. WAGONER	DEPT. OF PUBLIC SERVICE ENGINEERING DIVISION
CITY ENGINEER R.F. WAGONER	FIELD BOOK
SCALE 1" = 40'	MARCH 1979

STA. 8+00 TO STA. 9+50

15
28

CUT FILL

AREA

CUT 878 FILL 0

VOL. CUT FILL

1644 0
170

PARKING LOT

898 0

1514 0

PARKING LOT

737 0

170

1167 0

PARKING LOT

523 0

522 0

165

AVE BEGIN CUT 8+29 8+29

PHASE II 386 0 SHEET TOTAL 4847 C.Y. O.C.Y.

VOLUME - C.Y.

PHASE I

CUT FILL

298.07 0

PARKING LOT

386.11 6.94

298.0 0 OK

165

TOTAL - 684.0 7.0

CUT FILL


CUT TOTAL SHEET - 2415

FILL 823

TOE OF SLOPE STA. 8+20 END PHASE I STA. 8+39

FINAL SURVEY
 SURVEY PLOTTED
 NOTE BOOK
 NO. 1
 AREAS CHECKED

ORIGINAL SURVEY
 SURVEY PLOTTED
 NOTE BOOK
 NO. 1
 AREAS CHECKED

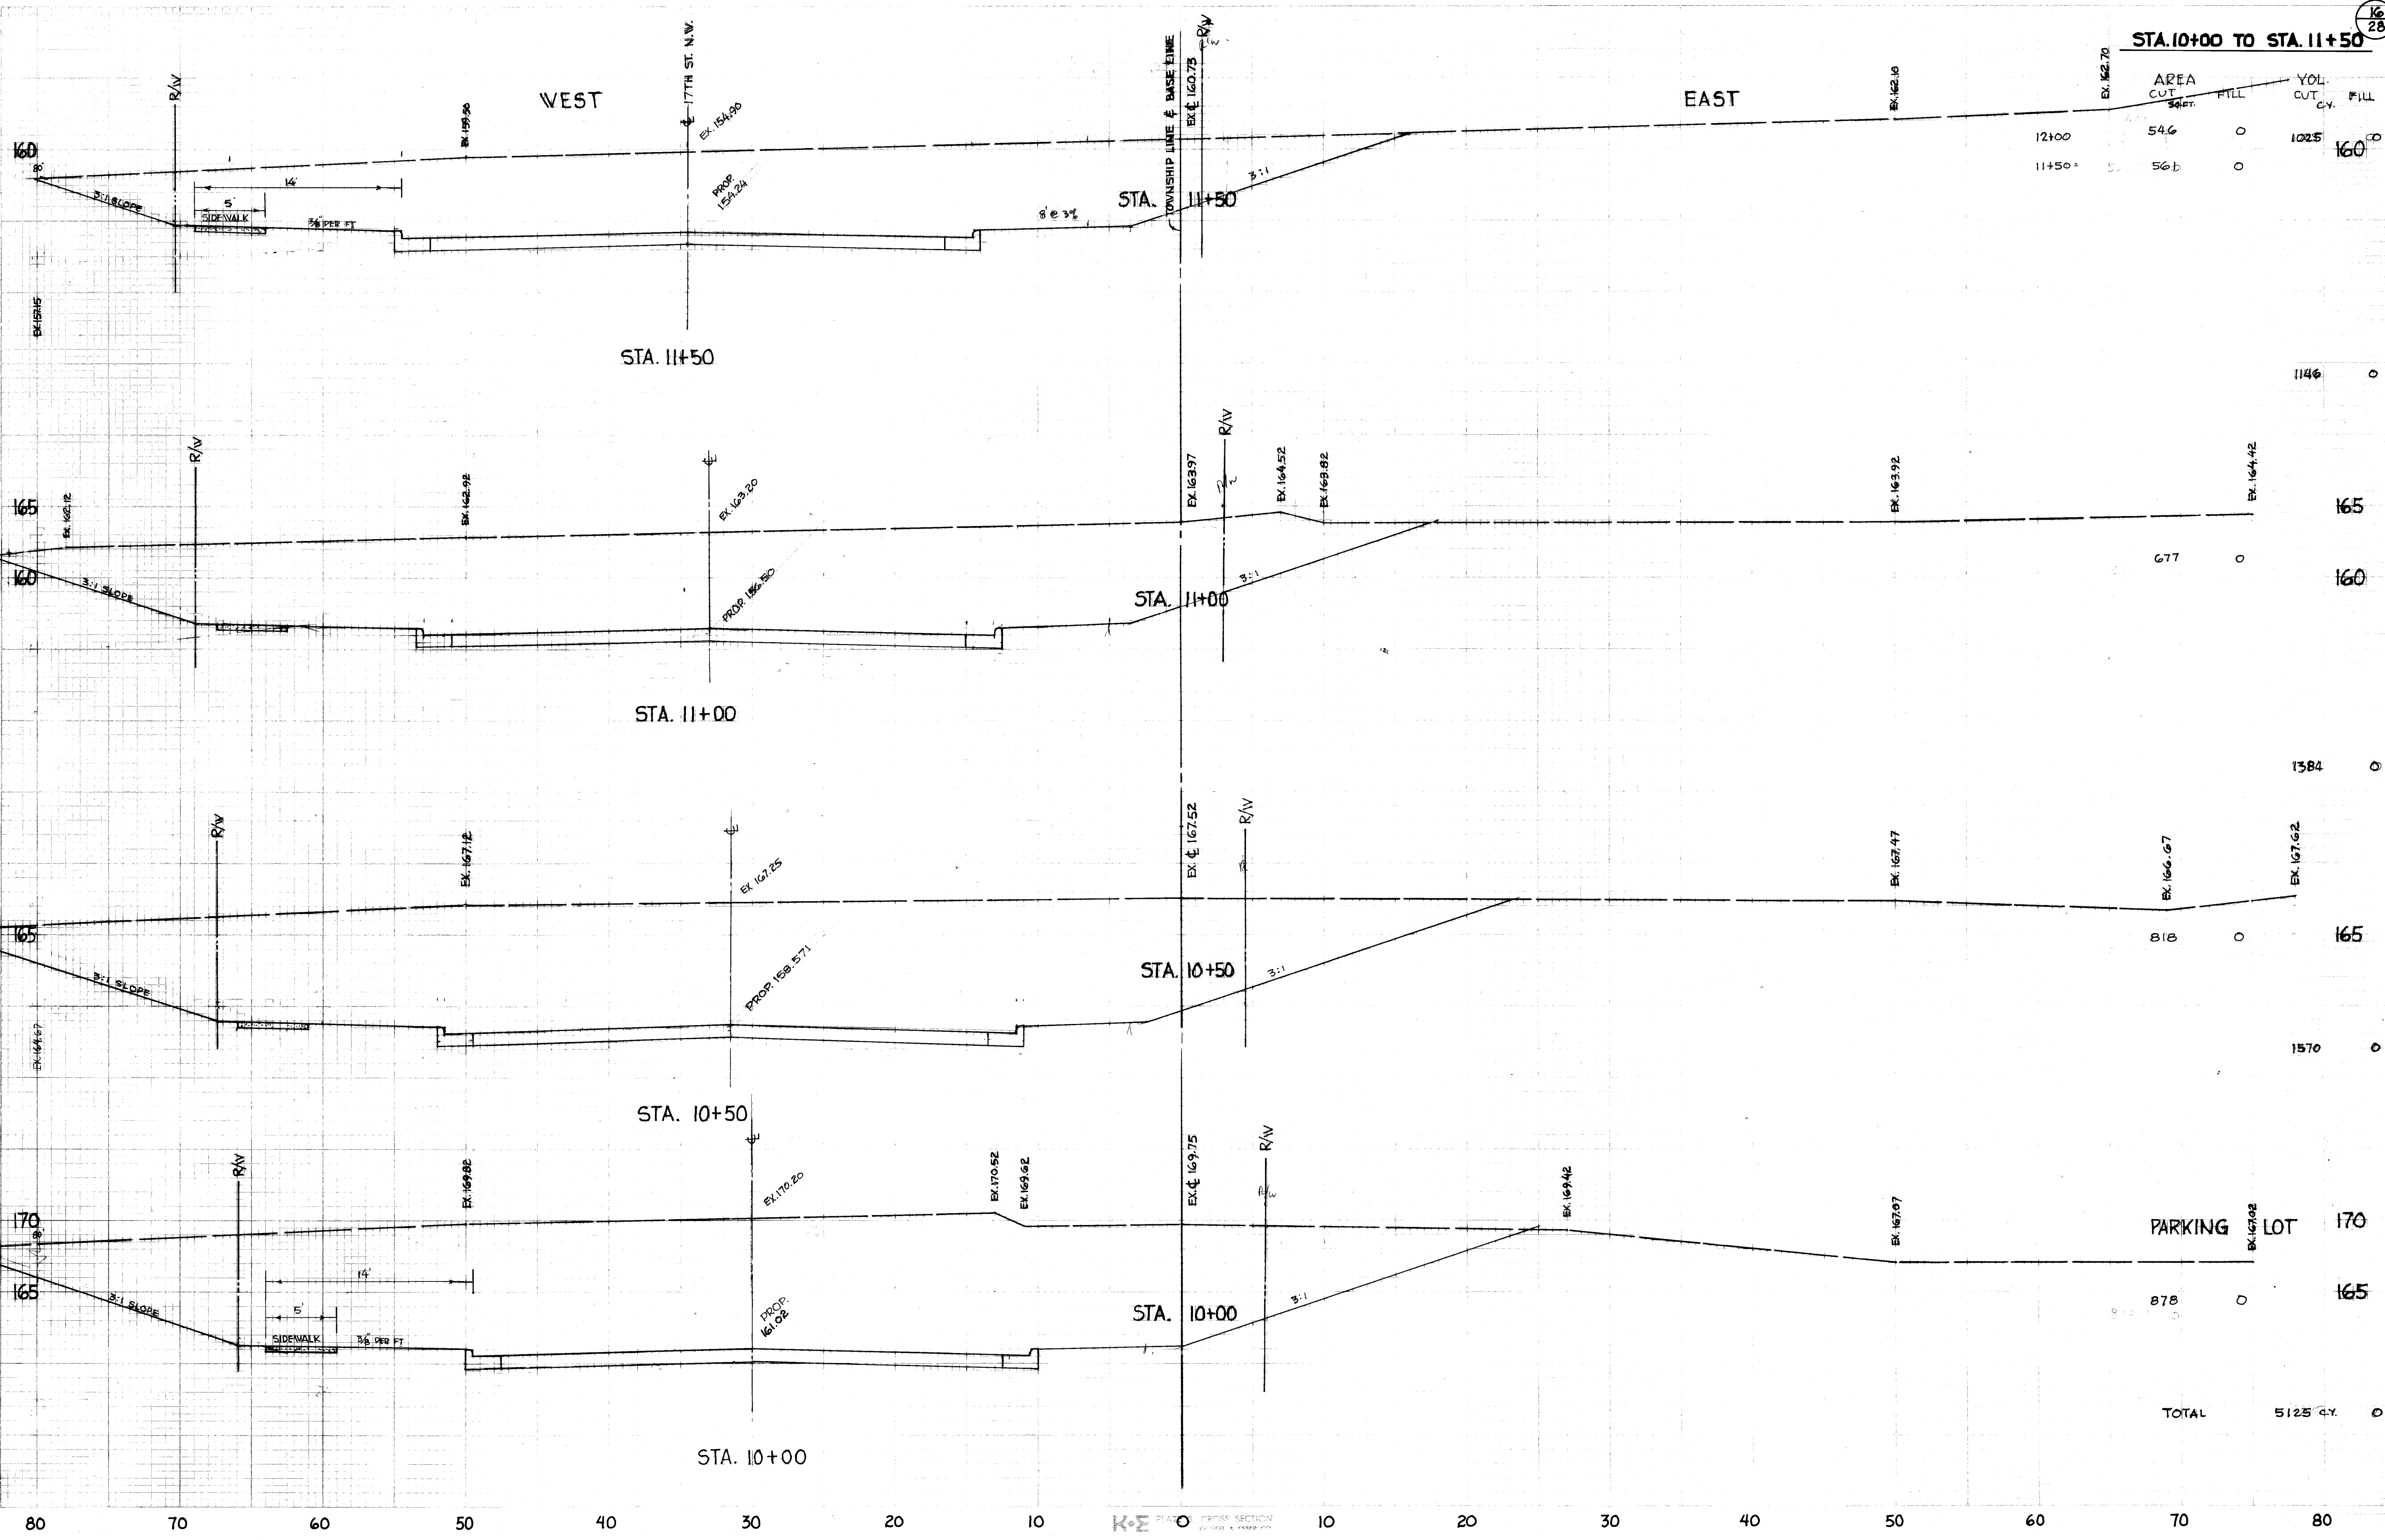

STA. 10+00 TO STA. 11+50

AREA CUT 50 FT.	FILL	YOL. CUT CY.	FILL
12+00	546	0	1025
11+50	561	0	160

PARKING LOT 170

TOTAL 5125 CY.

02

$\frac{18}{28}$

VOL.

FILL
7

145

140

26 92

140

6 8

145

140

33 6

145


TOTAL

29 159

70


80

FILE NO. P-306 ACC. NO. 2838

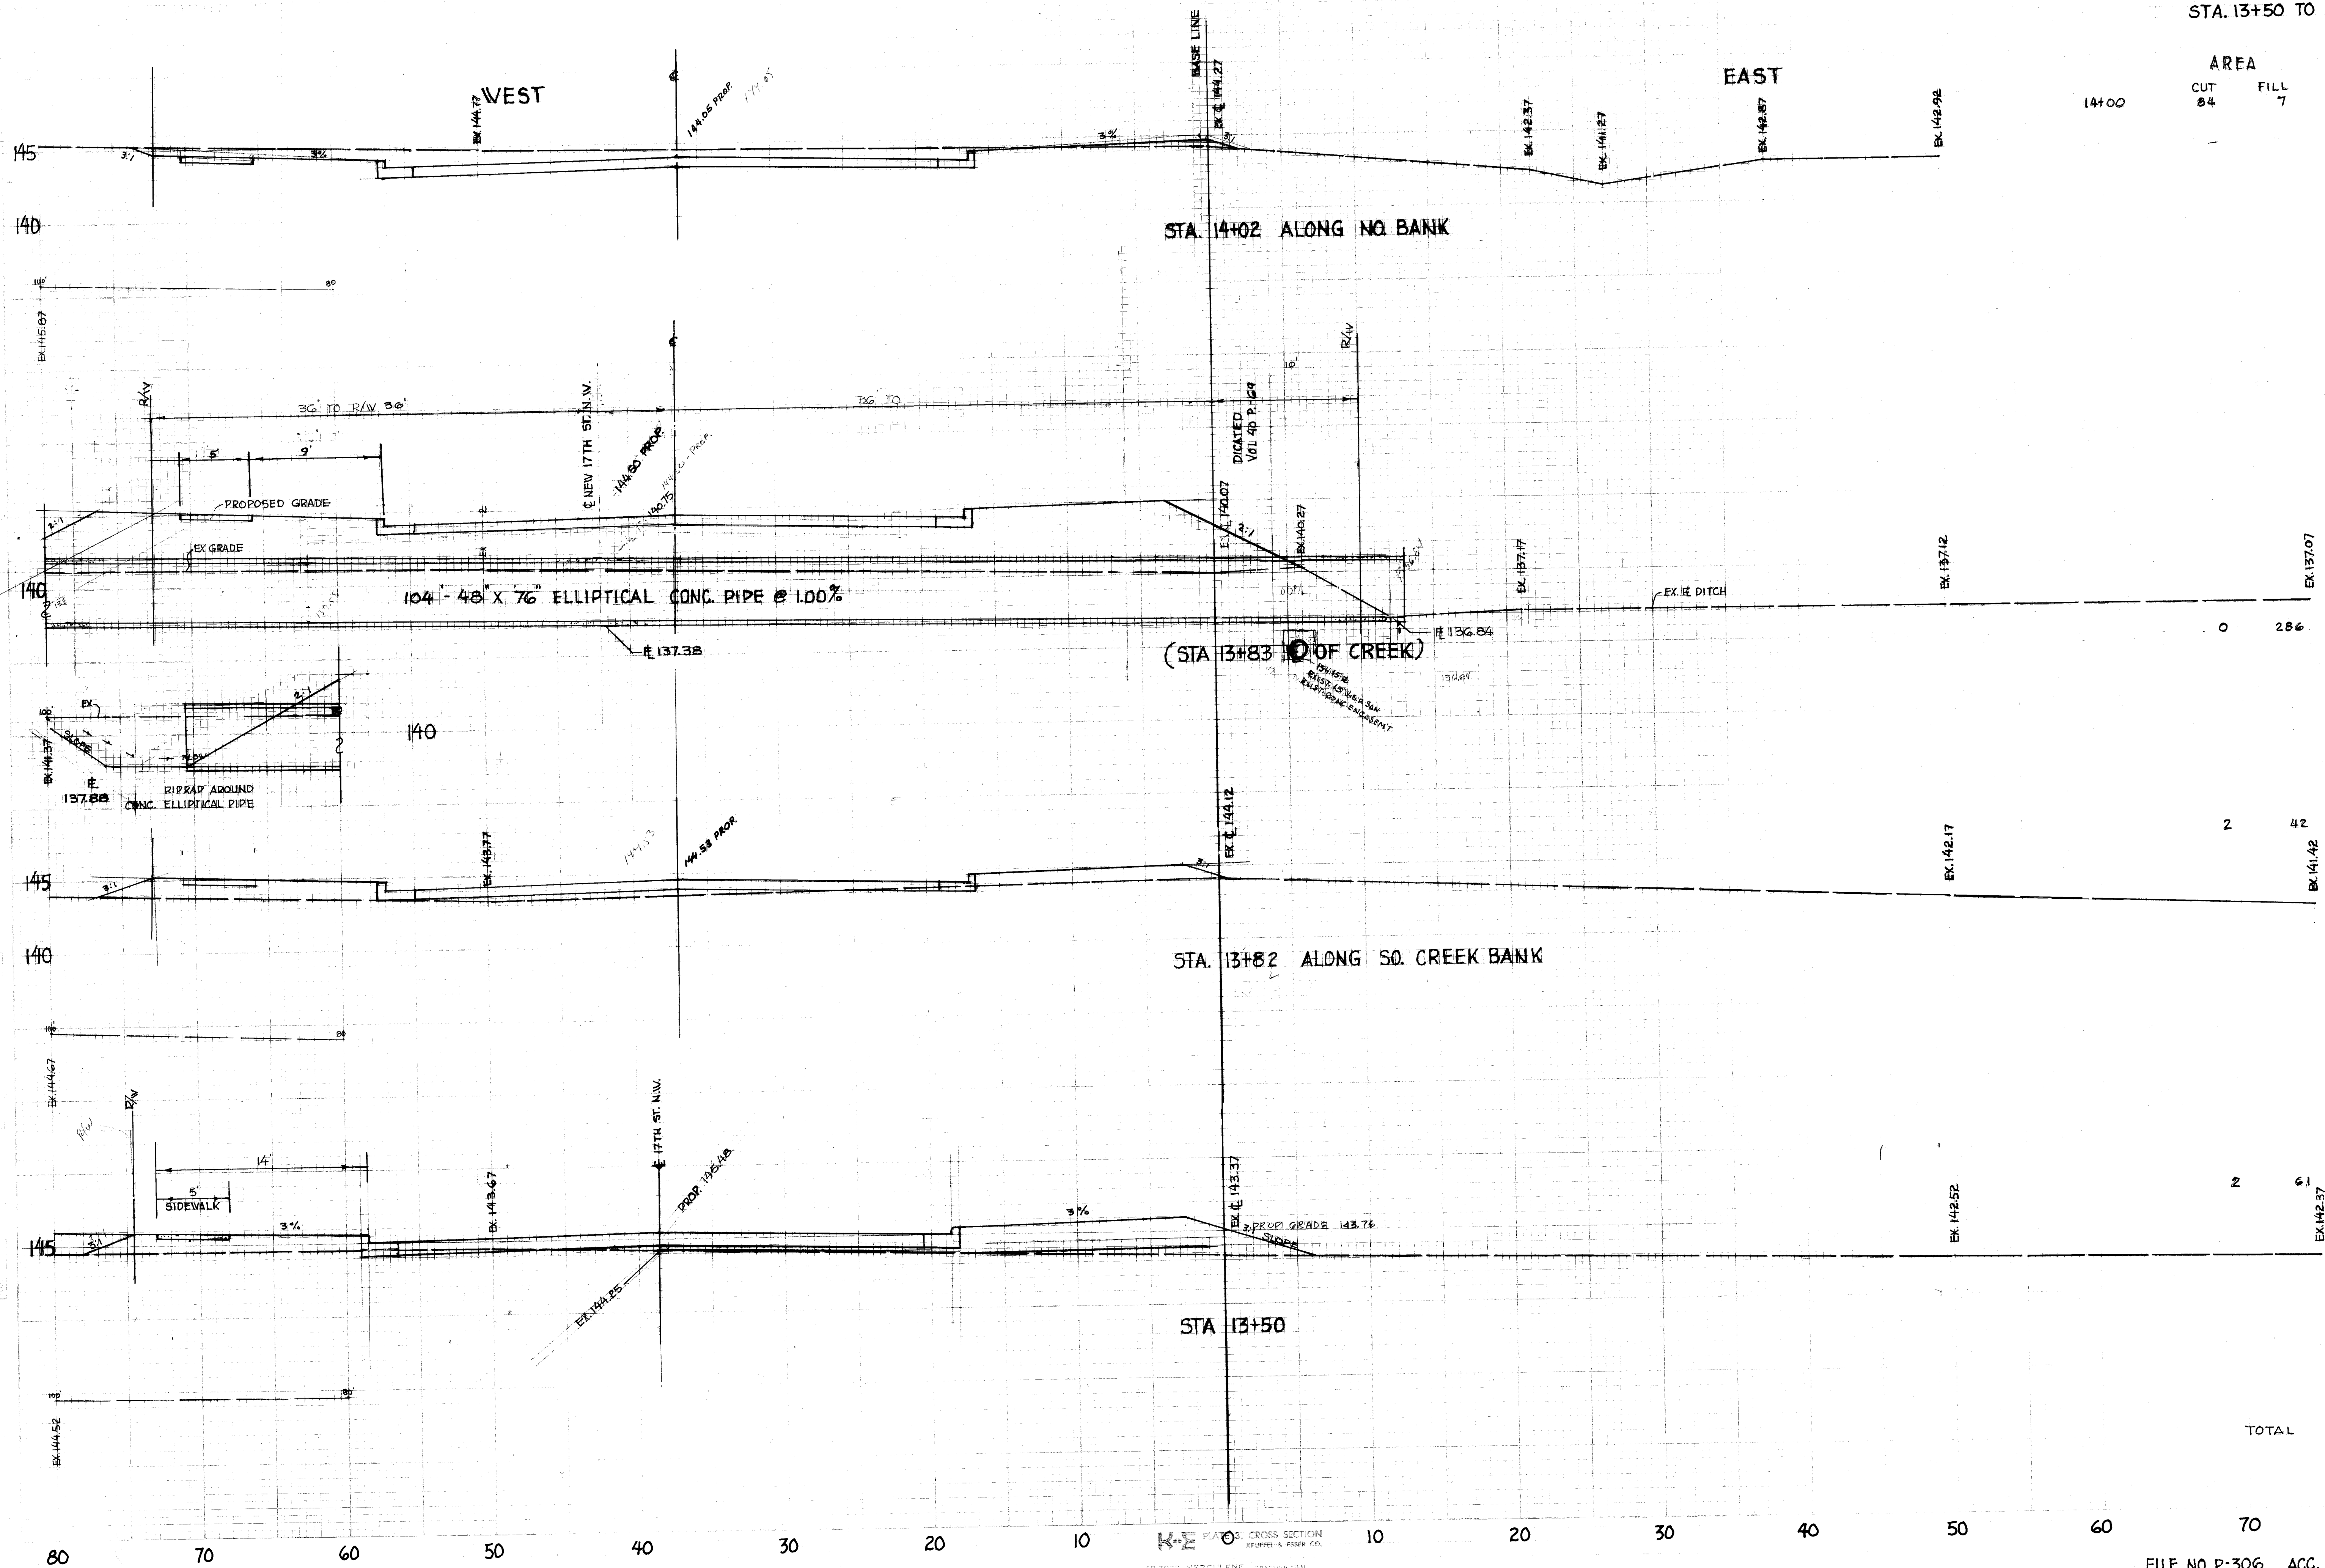

ORIGINAL SURVEY
NOTE BOOK NO. 120

ORIGINAL SURVEY
NOTE BOOK NO. 120

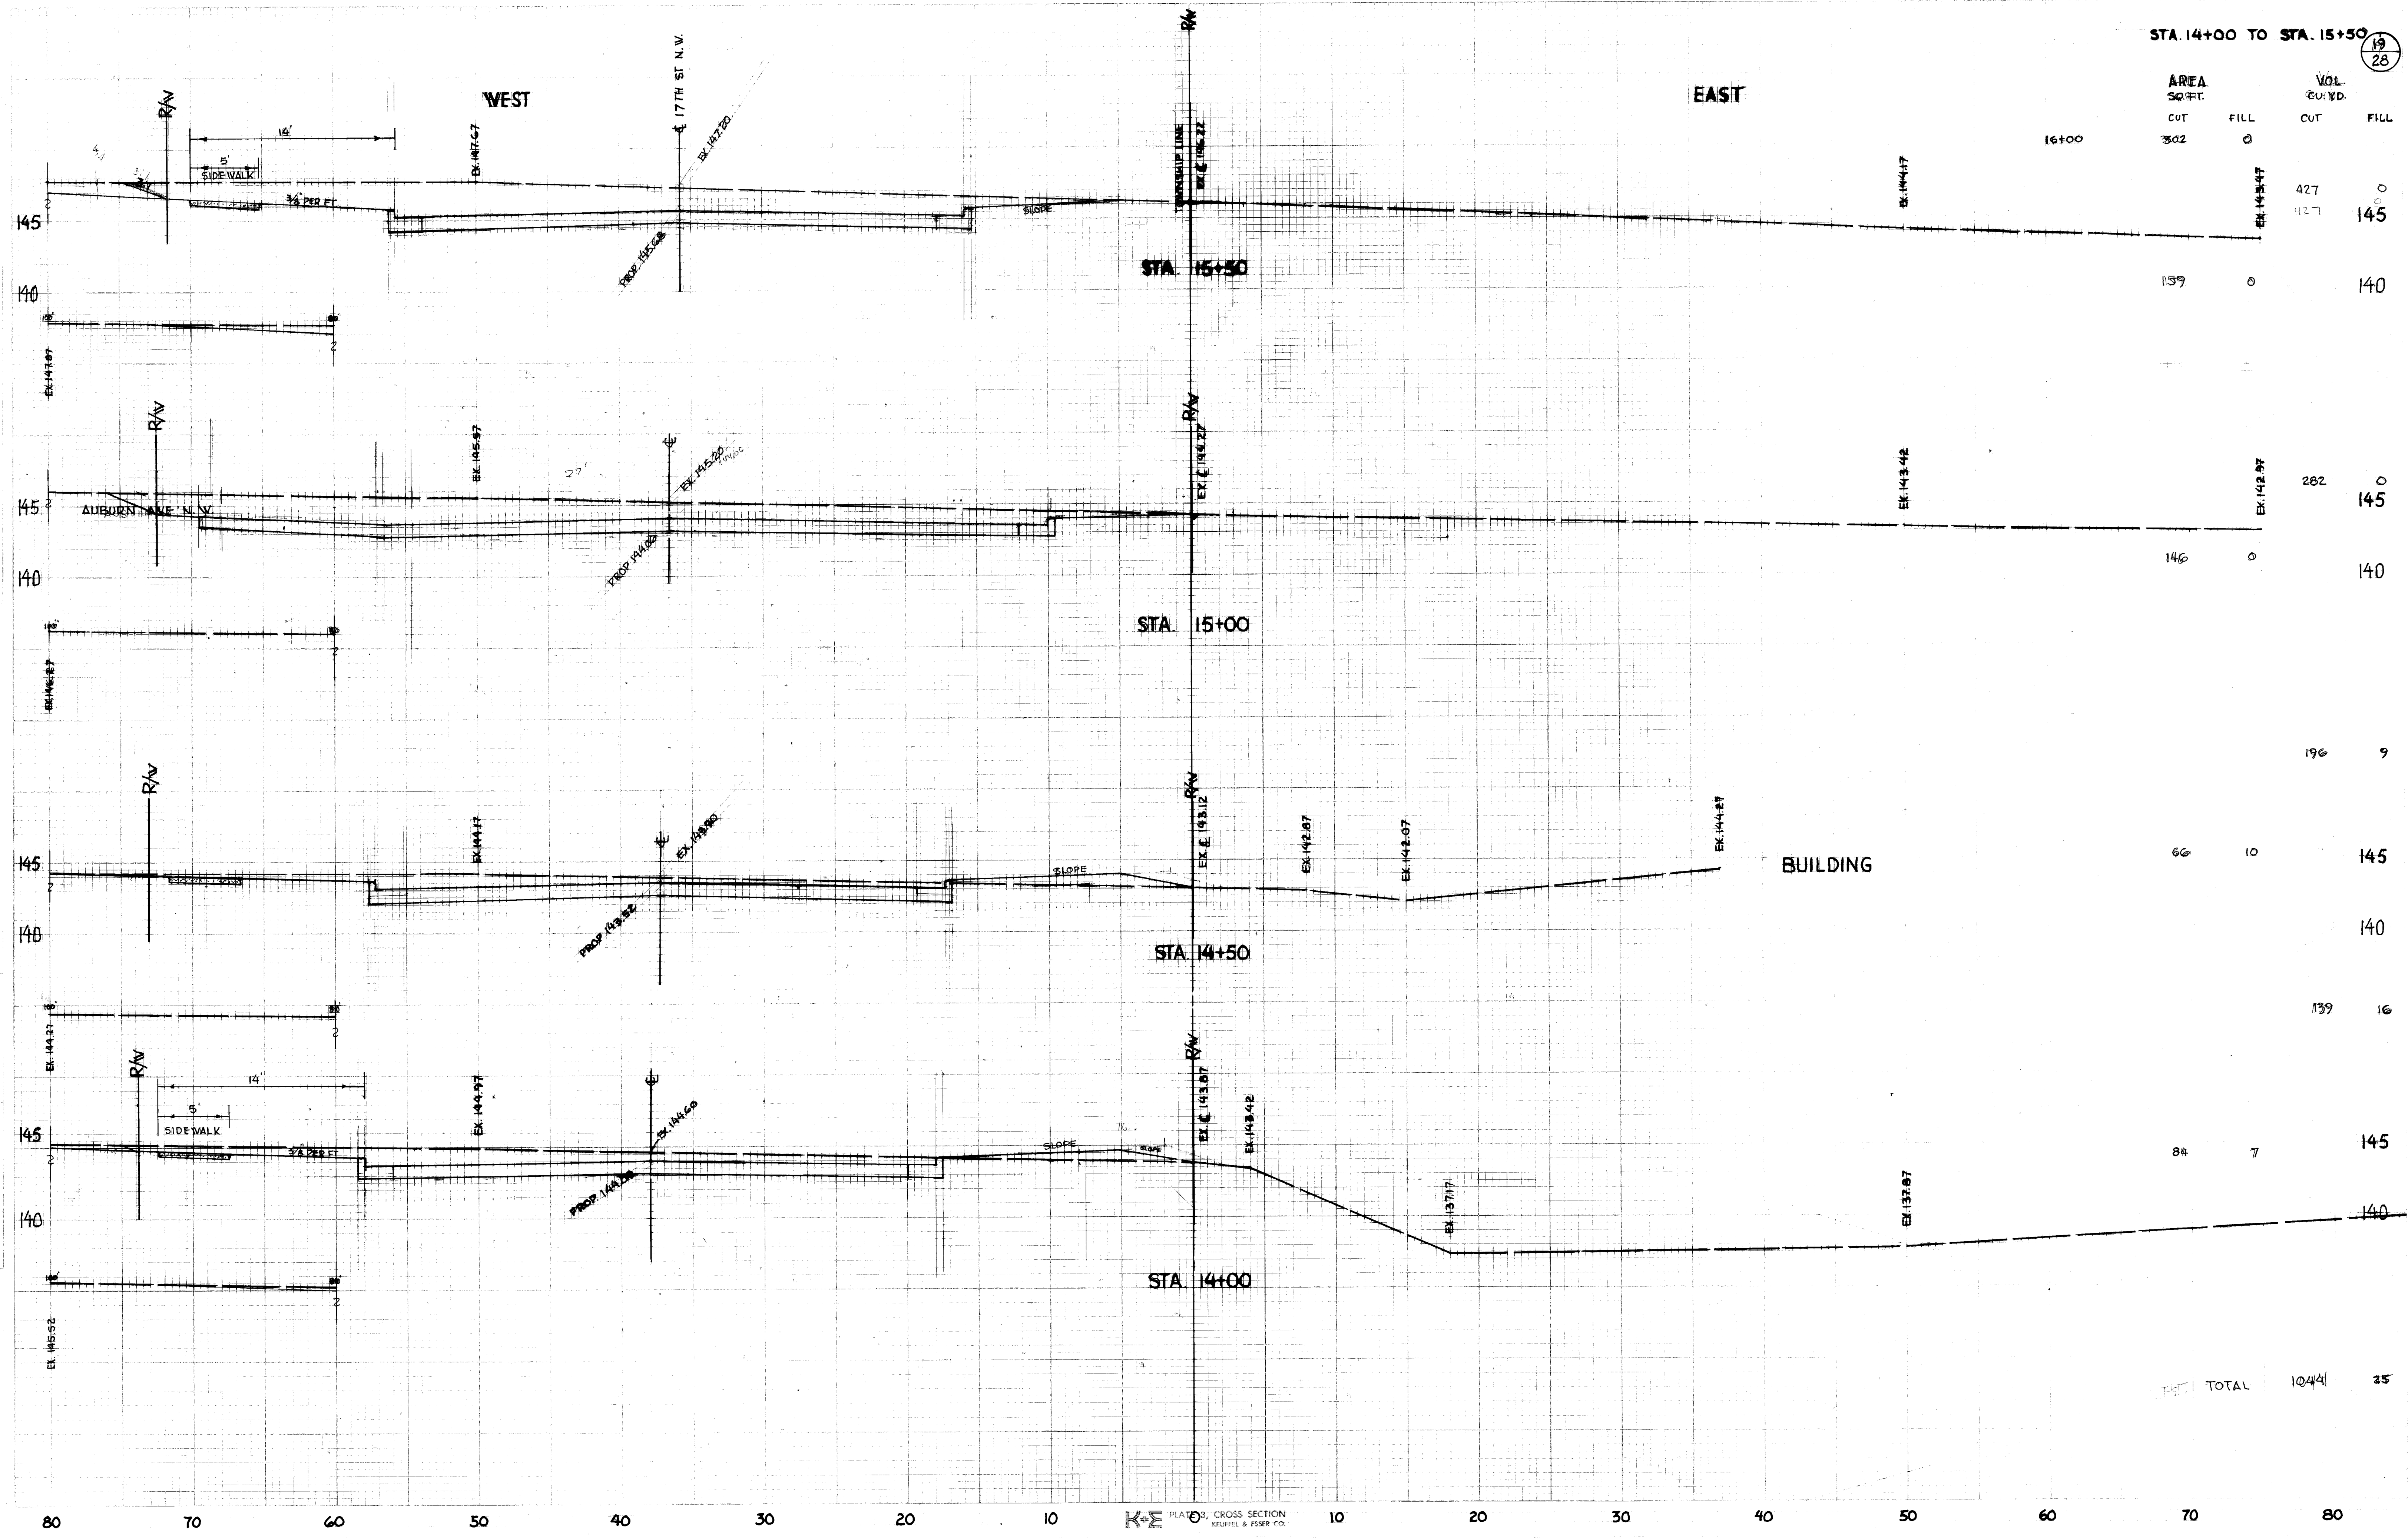

STA. 14+00 TO STA. 15+50

AREA
SQ. FT.
CUT
FILL

VOL.
CU. YD.
CUT
FILL

159 0 145

146 0 140

196 9 145

139 16 145

84 7 140

EST. TOTAL 1044 25

STA. 16+00 TO STA. 17+00

AREA
Sq. FT.
CUT

FILL

VOL.
CU. YD.
OUT

FILL

17+50 =

168

0

264

0

117

0

EX. 154.32

155

420

0

337

0

150

592

0

302

0

150

TOTAL

FILL
1276 CY. O.C.Y.

WEST

EAST

STA. 17+00

STA. 16+50

STA. 16+00

BRICK WALL

CONC. WALK

NEW 17TH ST. N.W.

PROP. 168.45

EX. 152.30

EX. 153.67

PROP. 151.72

EX. 154.87

PROP. 155.01

EX. 157.37

TURNPIKE LINE

EX. 156.37

EX. 153.52

EX. 149.77

EX. 146.97

155

150

150

80

70

60

50

40

30

20

10

0

10

20

30

40

50

60

70

80

PLANS, CROSS SECTION
K&E
48 7072 MERCURELLE
DRAWING FIRM
K&E

STA. 17+50 TO STA. 19+00

21
28

AREA SOFT VOL. CUT. FILL CUT. FILL

19+50 = 238 0 385 3

178 3 165

296 5

142 3 165

236 3

113 0 160

260 260 0 0

168 0 160

TOTAL 1177 CY 11 CY

FILE NO. P-306 ACC. NO. 2841

WEST

EAST

STA. 19+00

STA. 18+50

STA. 18+00

STA. 17+50

HOUSE


WALL


NEW 17TH ST. N.W.

WOODRUFF AVE

K-E PLAT. 9, CROSS SECTION
KUPFER & FISHER CO.

487672 HERCULENE
DRAWING FILM

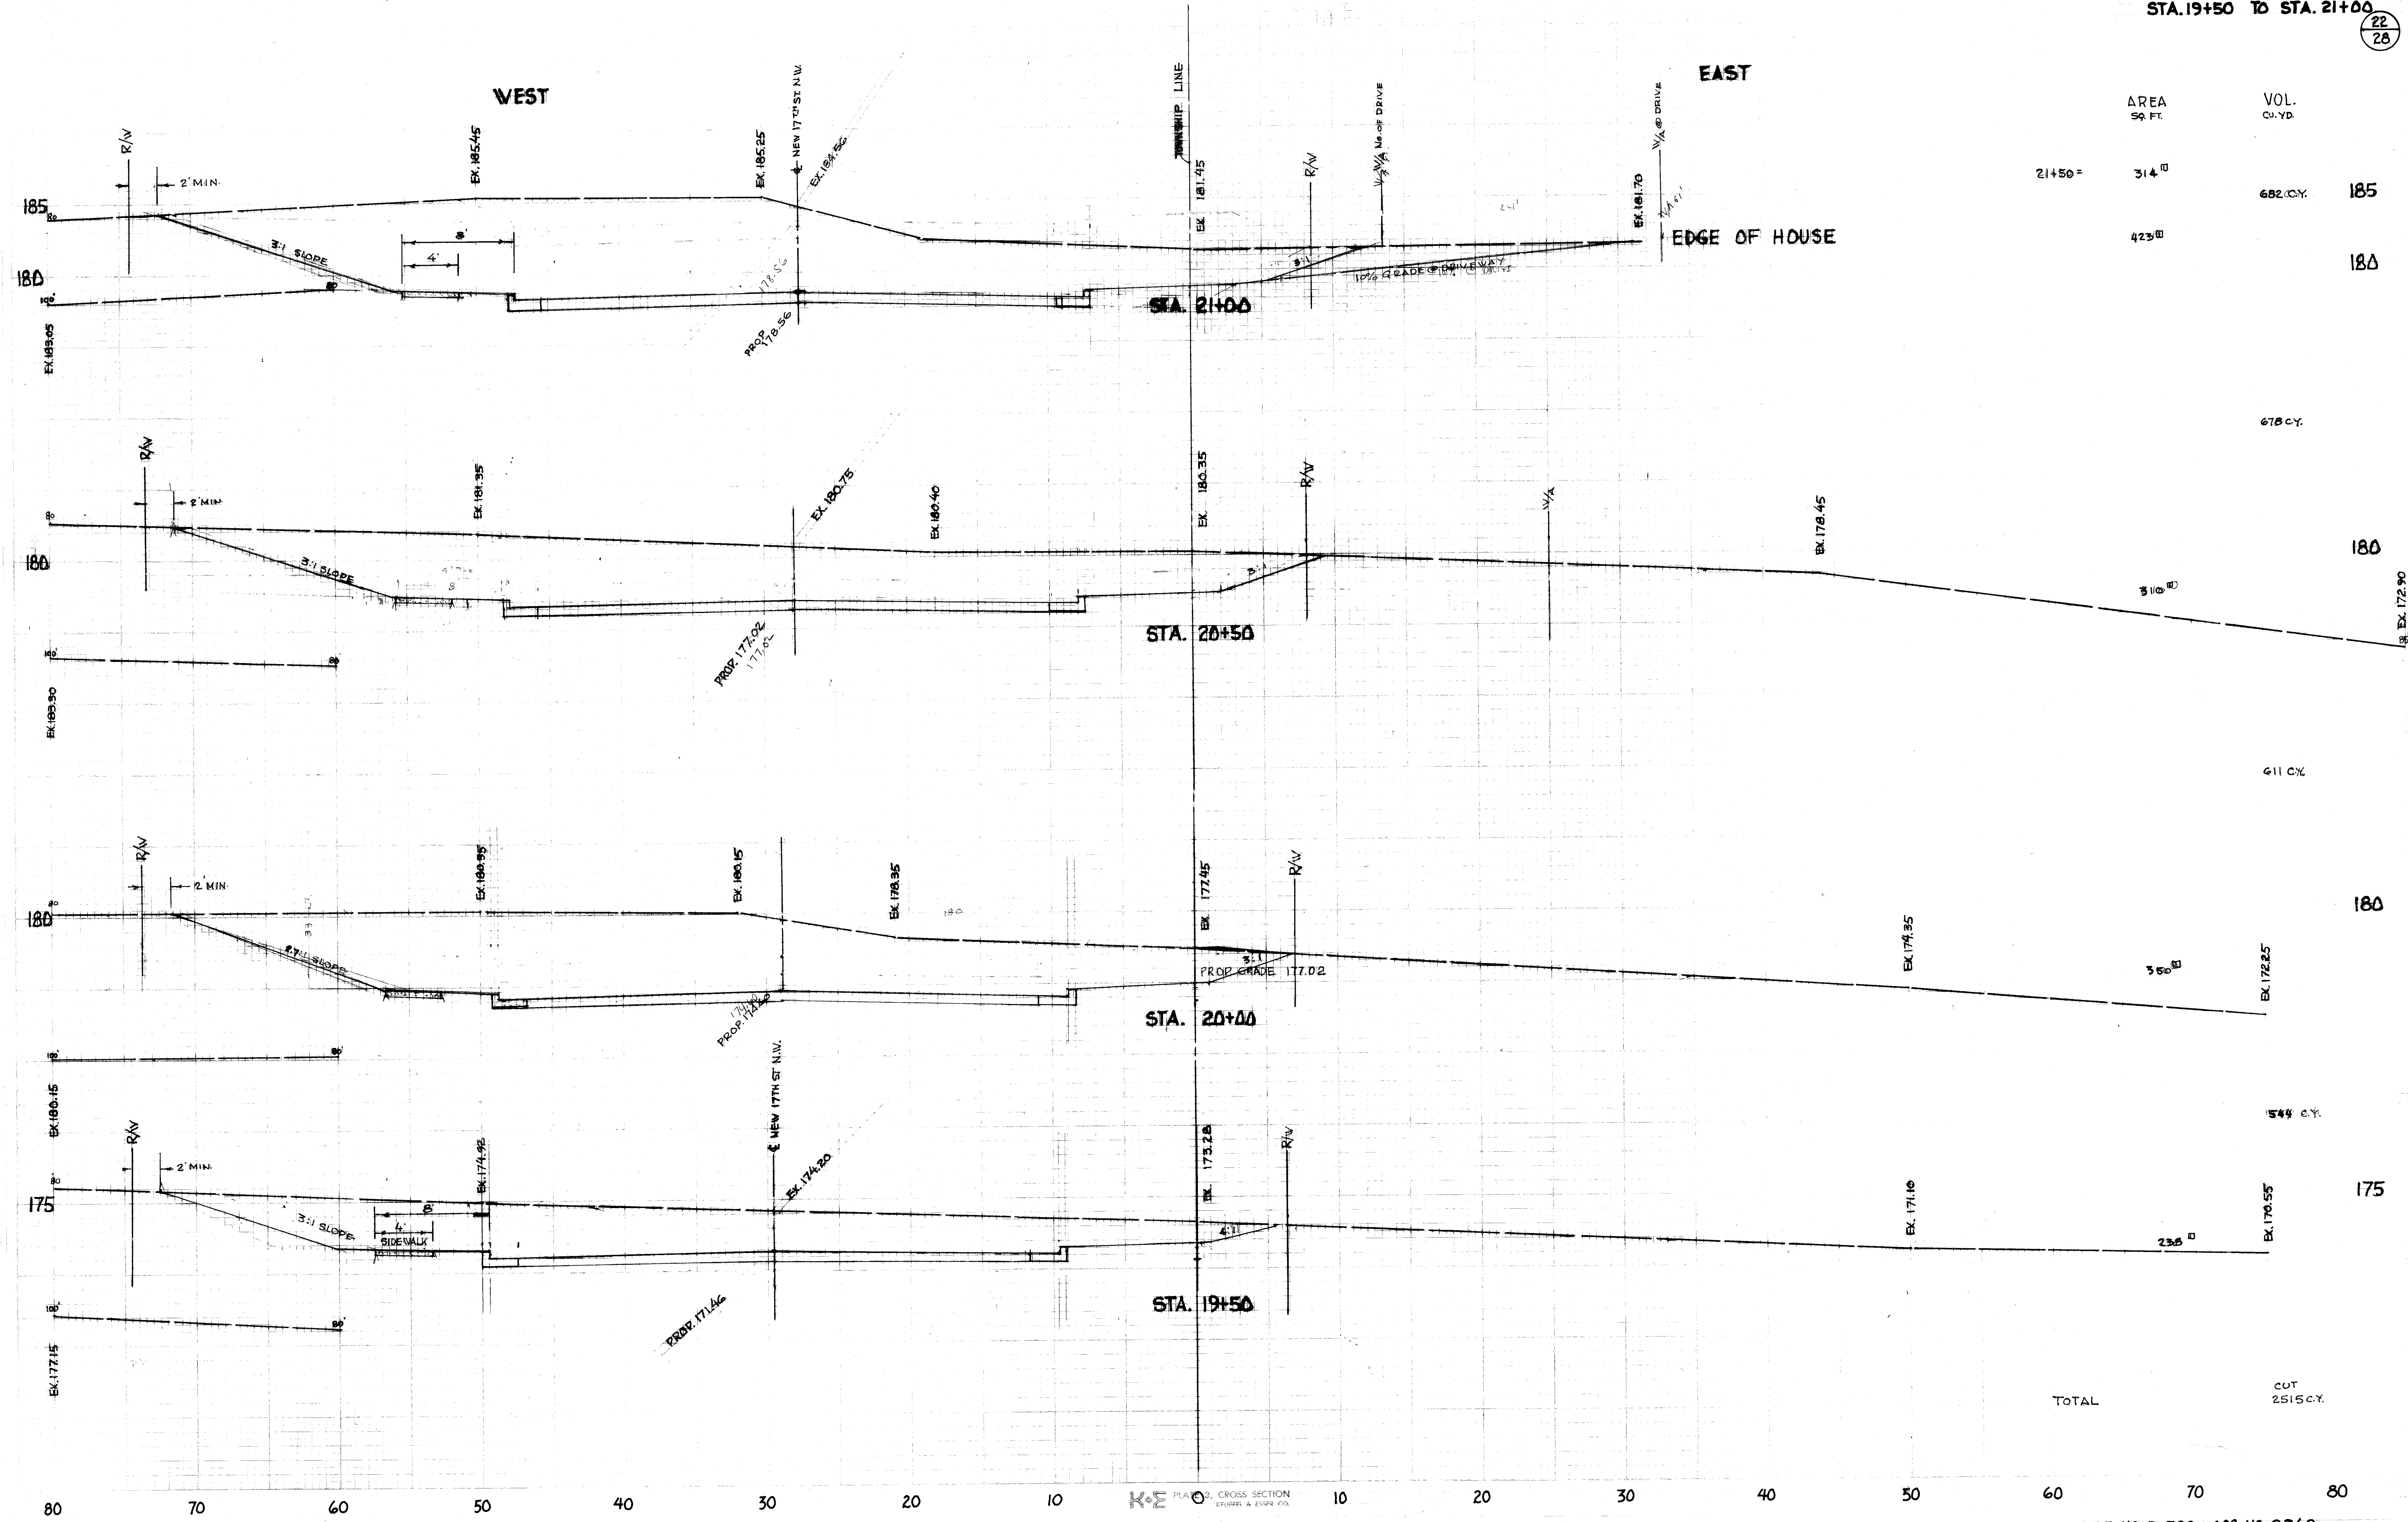

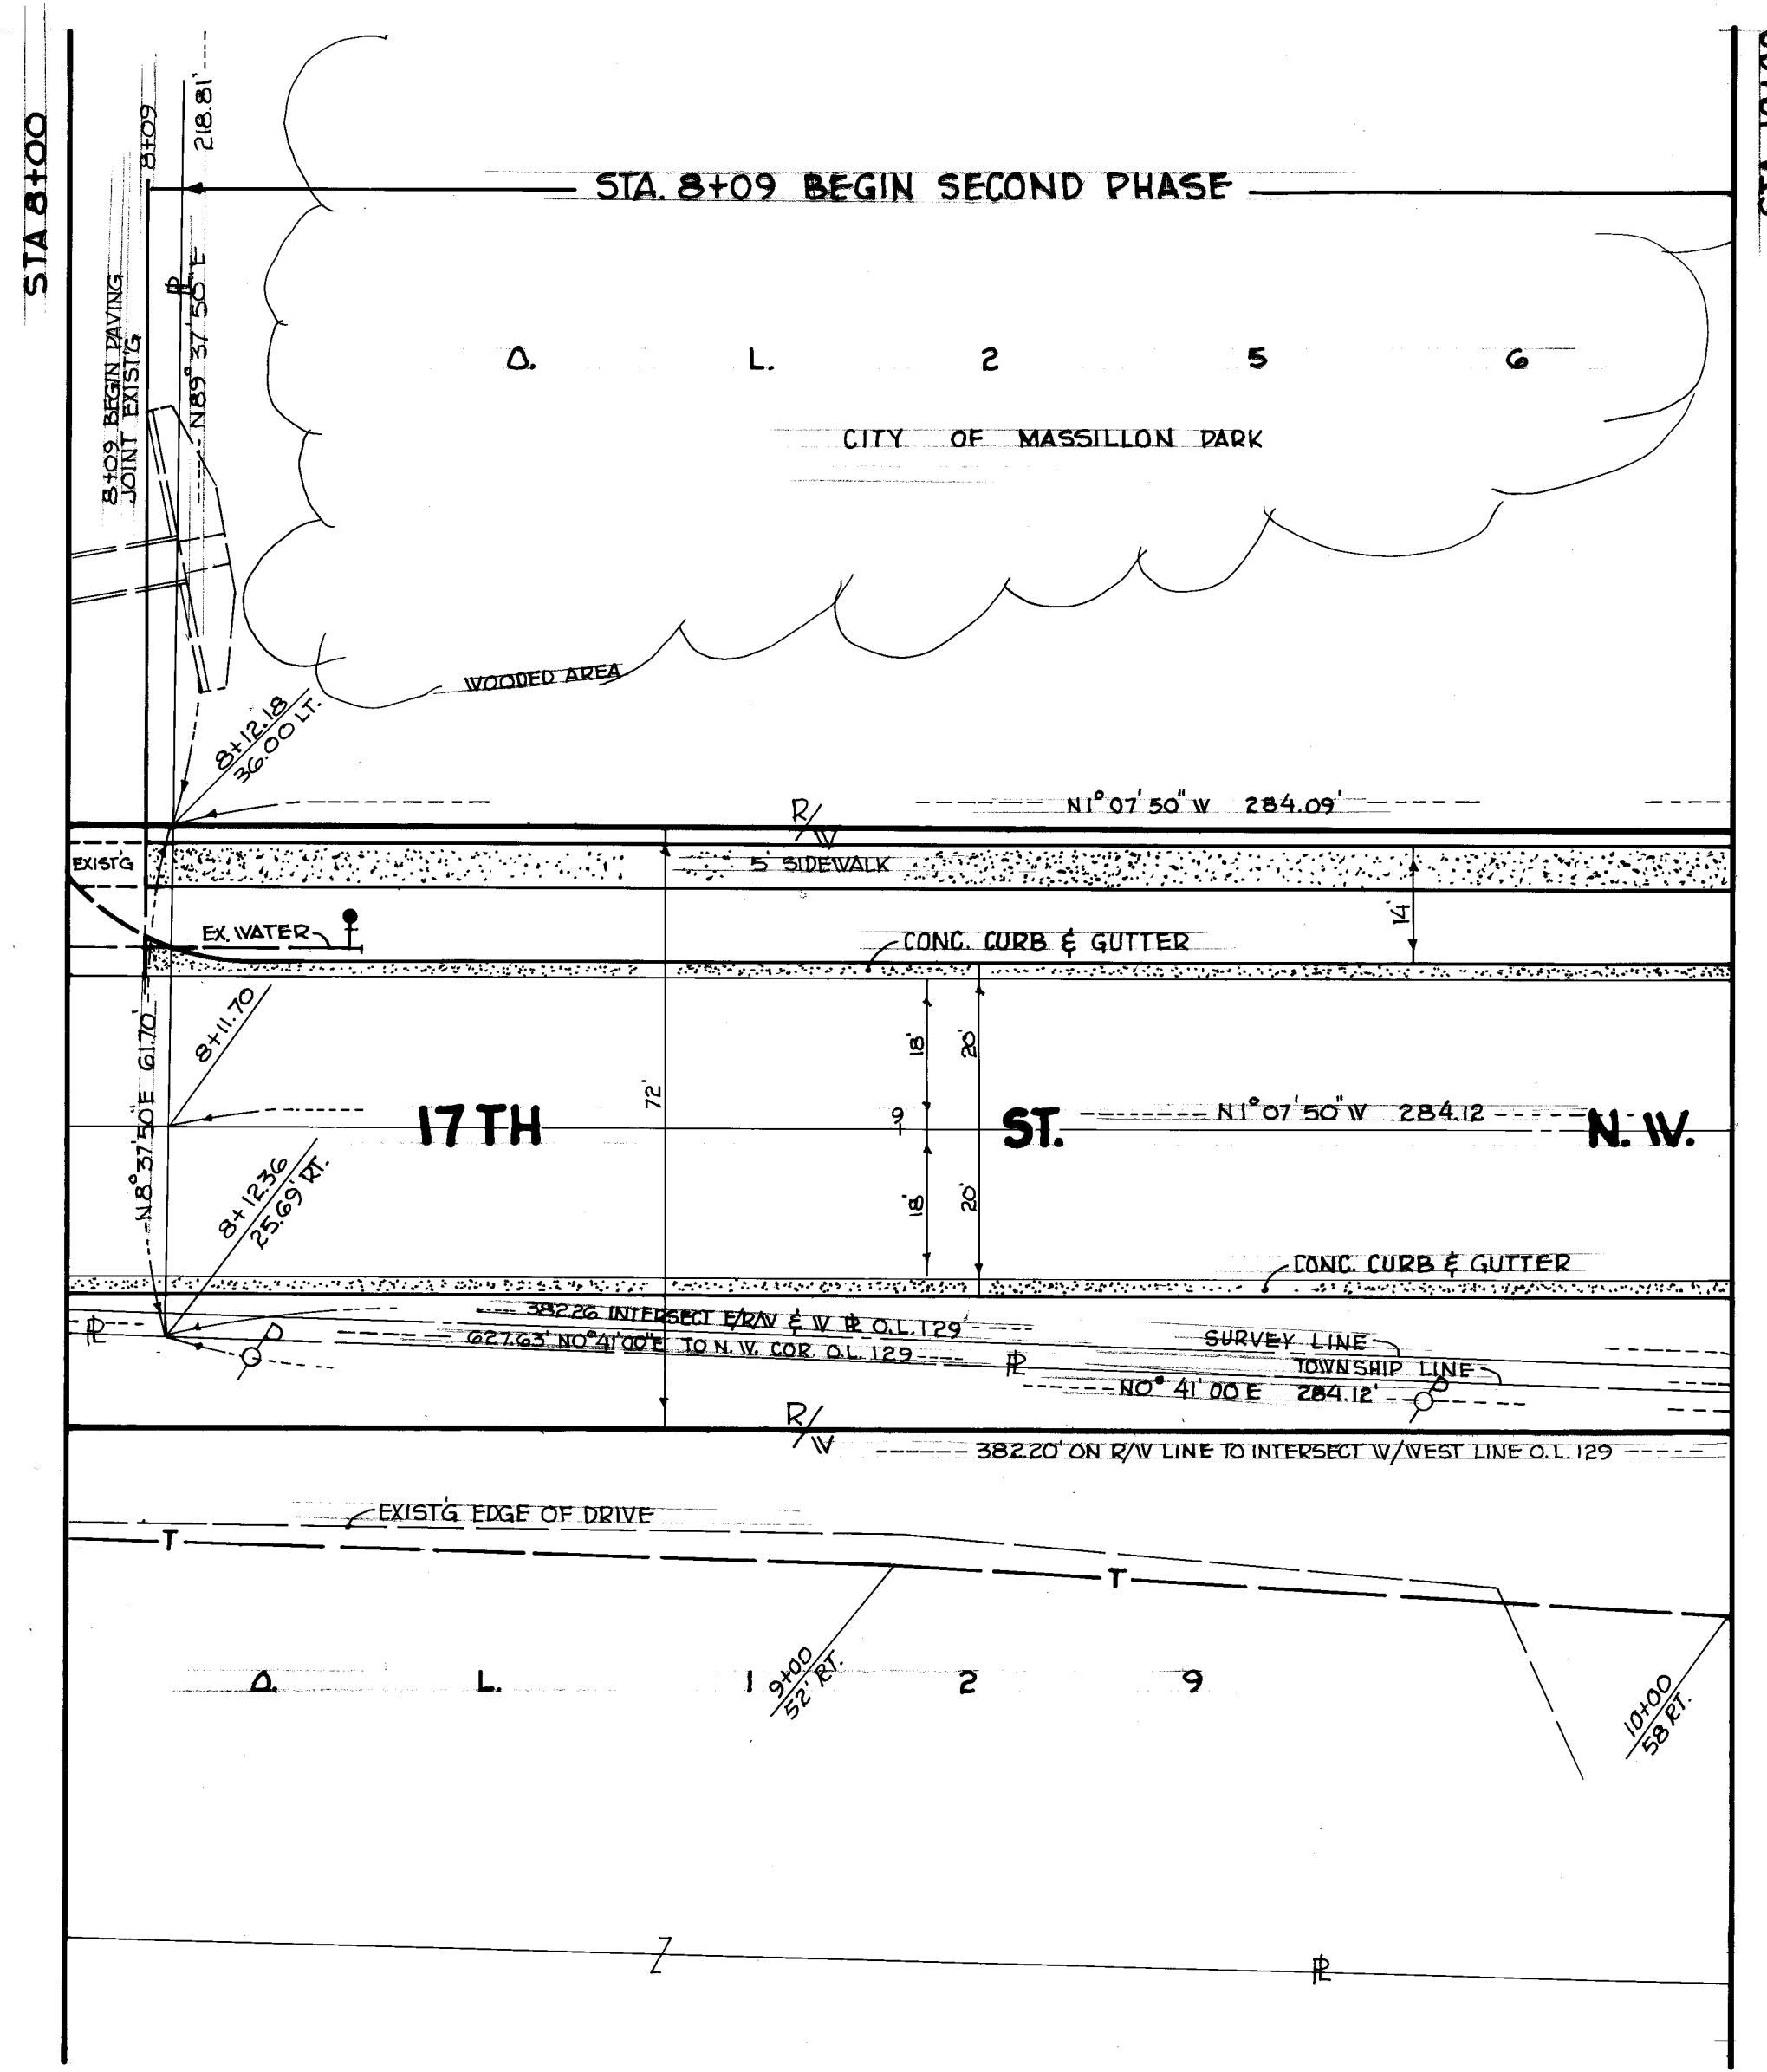

PROPERTY MAP

CITY OF MASSILLON, OHIO			
17TH ST. N.W. PROPERTY MAP			
DRAWN BY	DATE	REVISION	DESCRIPTION
CHECKED BY			
DR BY RONNIE MCNERSON		DEPT. OF PUBLIC SERVICE	
CITY ENGINEER - ROBERT WAGONER		ENGINEERING DIVISION	
SCALE 1"=20' HORIZ. & 1"=2' VERT		DATE	



CITY OF MASSILLON, OHIO			
17TH ST. N.W.		PROPERTY MAP	
DR BY RONNIE MCPHERSON		DEPT. OF PUBLIC SERVICE ENGINEERING DIVISION	
CITY ENGINEER-ROBERT WAGONER			
SCALE 1"=20' HORIZ 6 1/2"=2' VERT.		DATE	

