


SIDEWALK REPLACEMENT LINCOLN WAY EAST

STARTING 360' WEST OF HESS BLVD. S.E. &
RUNNING EAST FOR 580' ON NORTH SIDE

SITE MAP




SCALE 1" = 600'

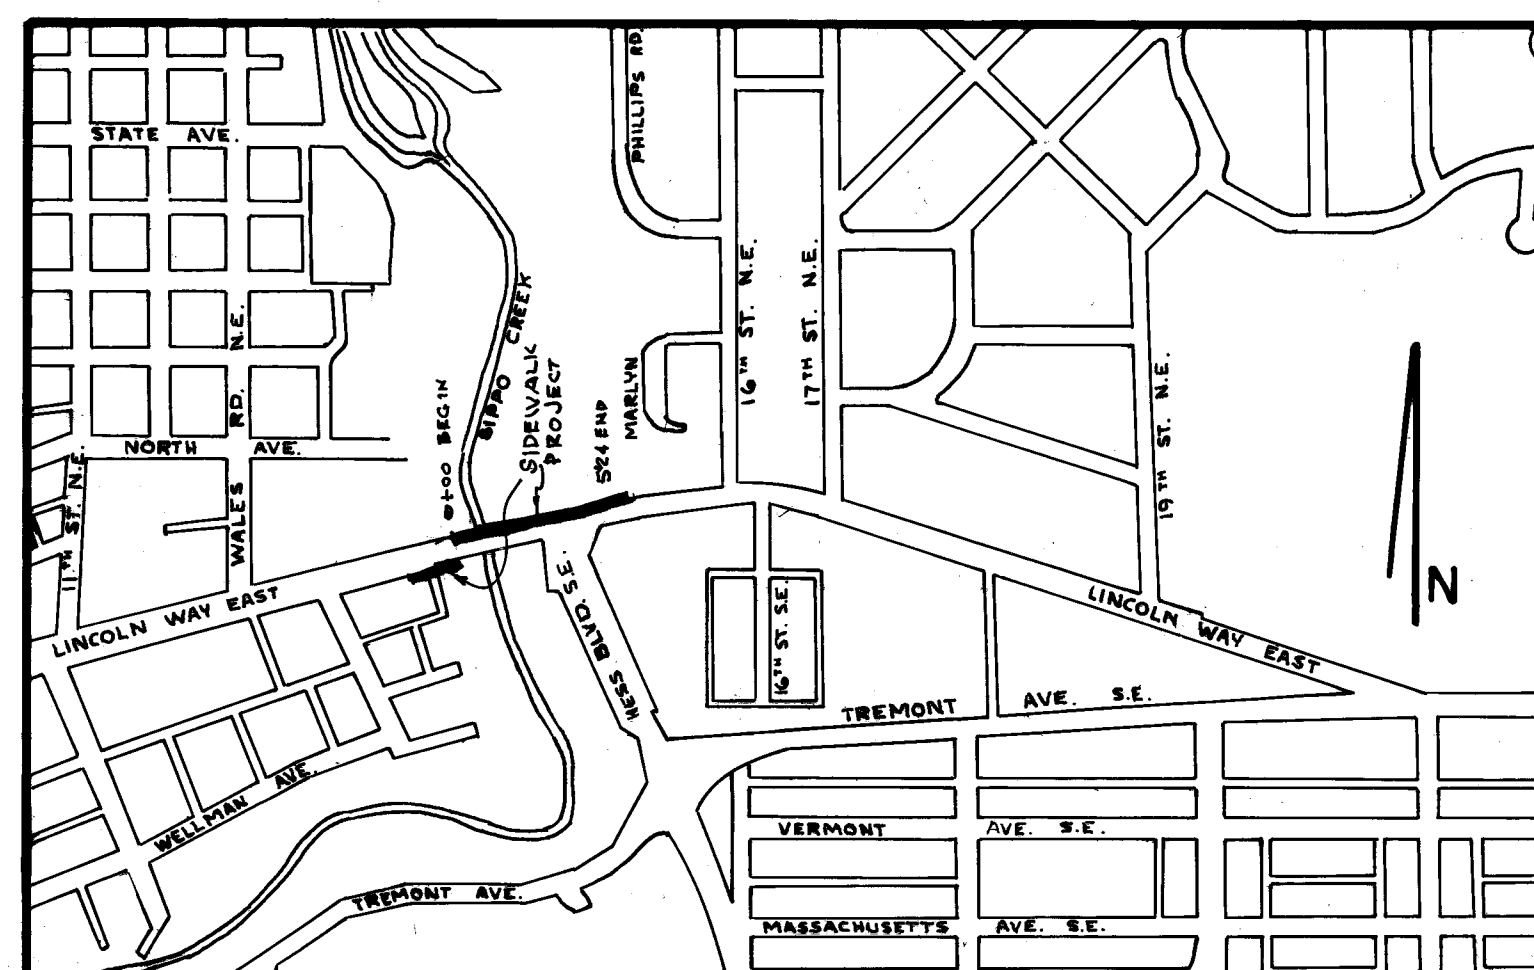

GENERAL NOTES:

1. USE CITY OF MASSILLON & OHIO DEPARTMENT OF TRANSPORTATION SPECIFICATIONS.
2. CITY WILL FURNISH LINE AND GRADESTAKES WHEN NEEDED.
3. EXPANSION JOINTS ARE TO BE INSTALLED PER ENGINEER'S ORDER, THIS MATERIAL WILL BE IN THE UNIT PRICE OF THE WALK OR CURB.
4. CONTRACTOR WILL FURNISH ALL BARRICADES AND LIGHTS THAT ARE NECESSARY, THIS WILL BE DONE AT HIS EXPENSE.
5. WHEN THE WALKS TO BE REPLACED END AT A FALSE JOINT, IT WILL BE THE CONTRACTOR'S RESPONSIBILITY TO SAW THE FALSE JOINT. IF THE ADJOINING GOOD SLAB IS CRACKED OR DAMAGED WHILE REMOVING THE BAD SLABS, IT WILL BE THE CONTRACTOR'S RESPONSIBILITY TO REPLACE THE SLAB AT HIS OWN EXPENSE.
6. DEPOSITING AND CURING CONCRETE DURING COLD WEATHER, NOTE O.D.O.T. SPEC. 511-12.
7. TRAFFIC TO BE MAINTAINED AT ALL TIMES. EAST BOUND TRAFFIC SHALL NOT BE INTERRUPTED. WEST BOUND TRAFFIC SHALL BE MAINTAINED AT LEAST ONE LANE DURING WORKING HOURS AND TWO LANES WHEN WORK IS SHUT DOWN.
8. CONTRACTOR TO NOTIFY ALL UTILITY COMPANY'S BEFORE WORK COMMENCES.
9. CONCRETE TO BE 6 1/2 BAG Limestone MIX. SEAL COAT TO BE CHLORINATED RUBBER COMPOUND.
10. PAVEMENT REMOVAL - ITEM 202 - REMOVE ONLY THAT PAVEMENT NECESSARY TO FORM NEW COMBINED CURB AND WALK, CURB AND STORM SEWER WORK.
11. GUARD RAIL INDICATED ON THE DRAWINGS IS NOT PART OF THIS CONTRACT. PROVISIONS SHALL BE MADE FOR FUTURE CONSTRUCTION. PROVIDE OPENINGS WITHOUT POSTS AS INDICATED.
12. REMOVE ALL HEDGE, FILL HOLES AND COMPACT, INCLUDE UNDER ITEM 201, CLEARING & GRUBBING.
13. ALL FILL UNDER WALKS & PAVEMENT TO BE ITEM 304 AGGREGATE BASE.
14. COST OF ALL PIPE THAT MAY BE REQUIRED, SHALL BE INCLUDED IN COST OF CATCH BASINS.
15. DAMAGE TO GRASS & PLANTED AREAS OUTSIDE OF LIMIT OF FILL & SEEDING AREA TO BE RESTORED AT CONTRACTOR'S EXPENSE.


DELBERT A. DEMMER.....MAYOR
TED WILLOUGHBY.....SAFETY SERVICE DIR.
ROBERT WAGONER.....ENGINEER

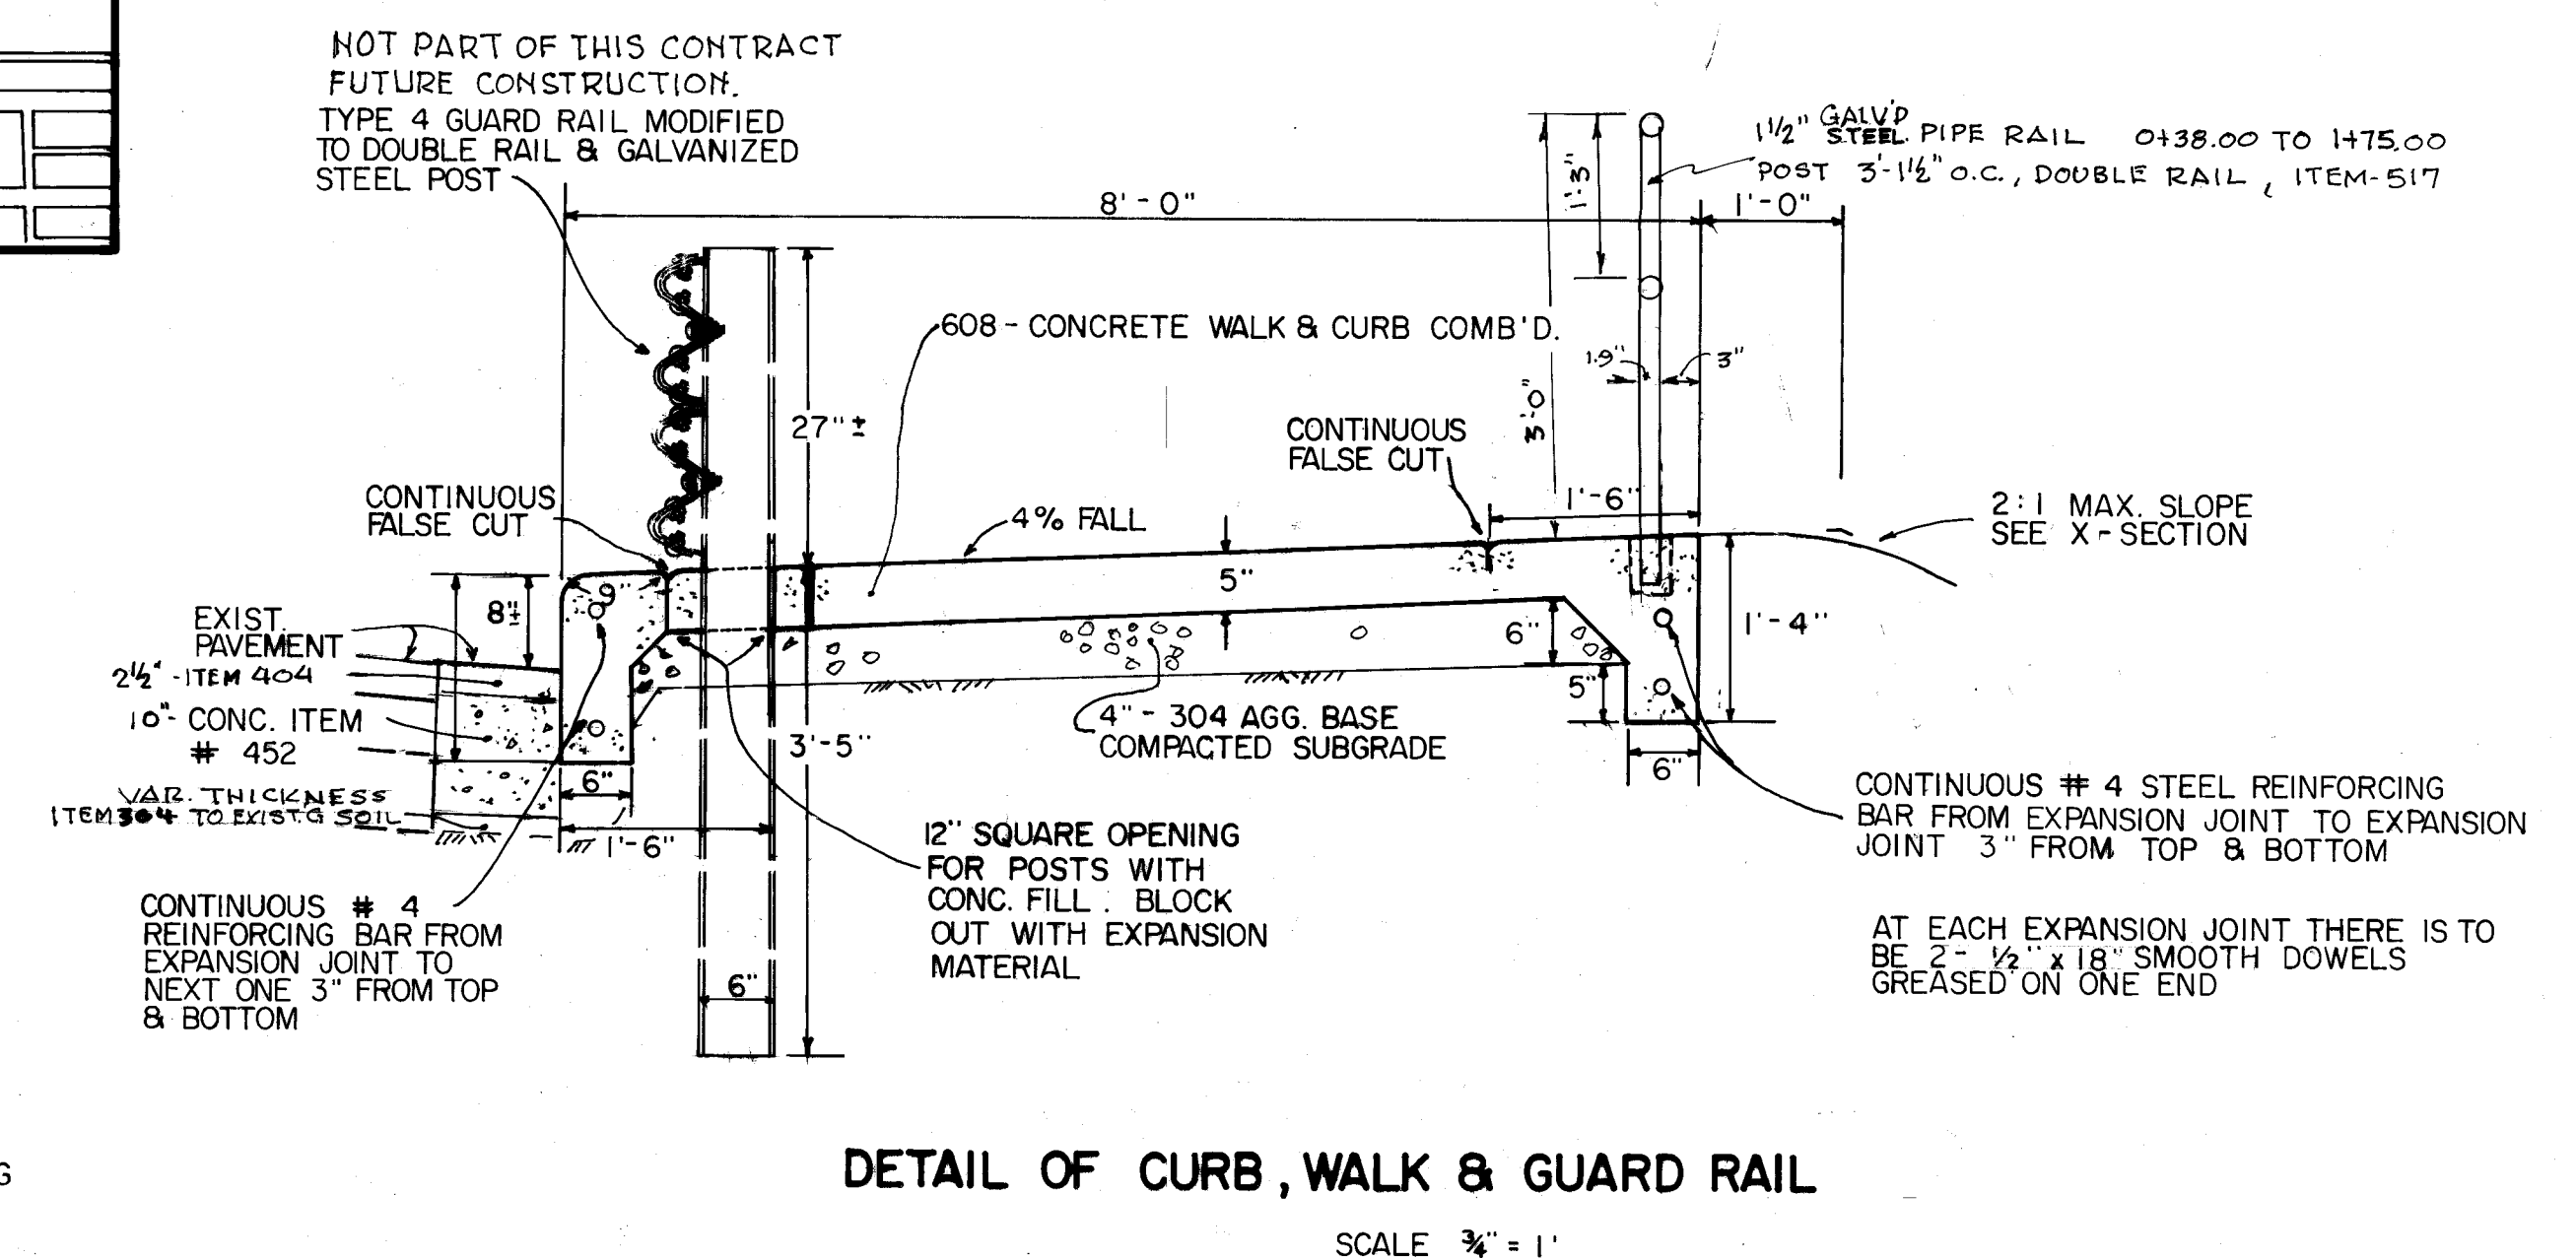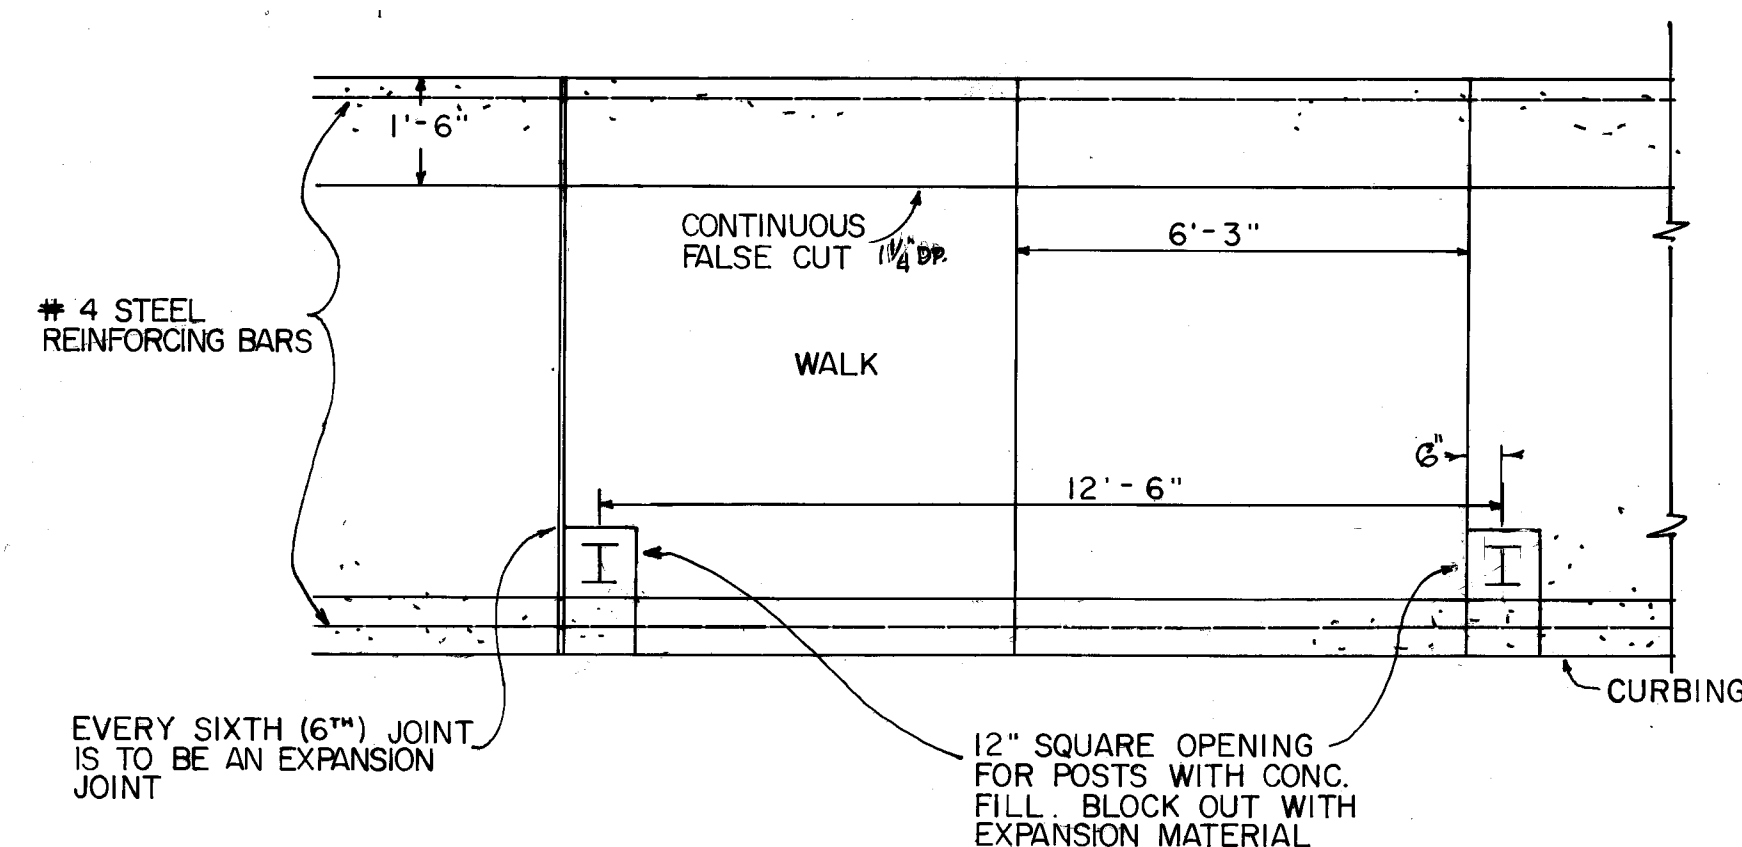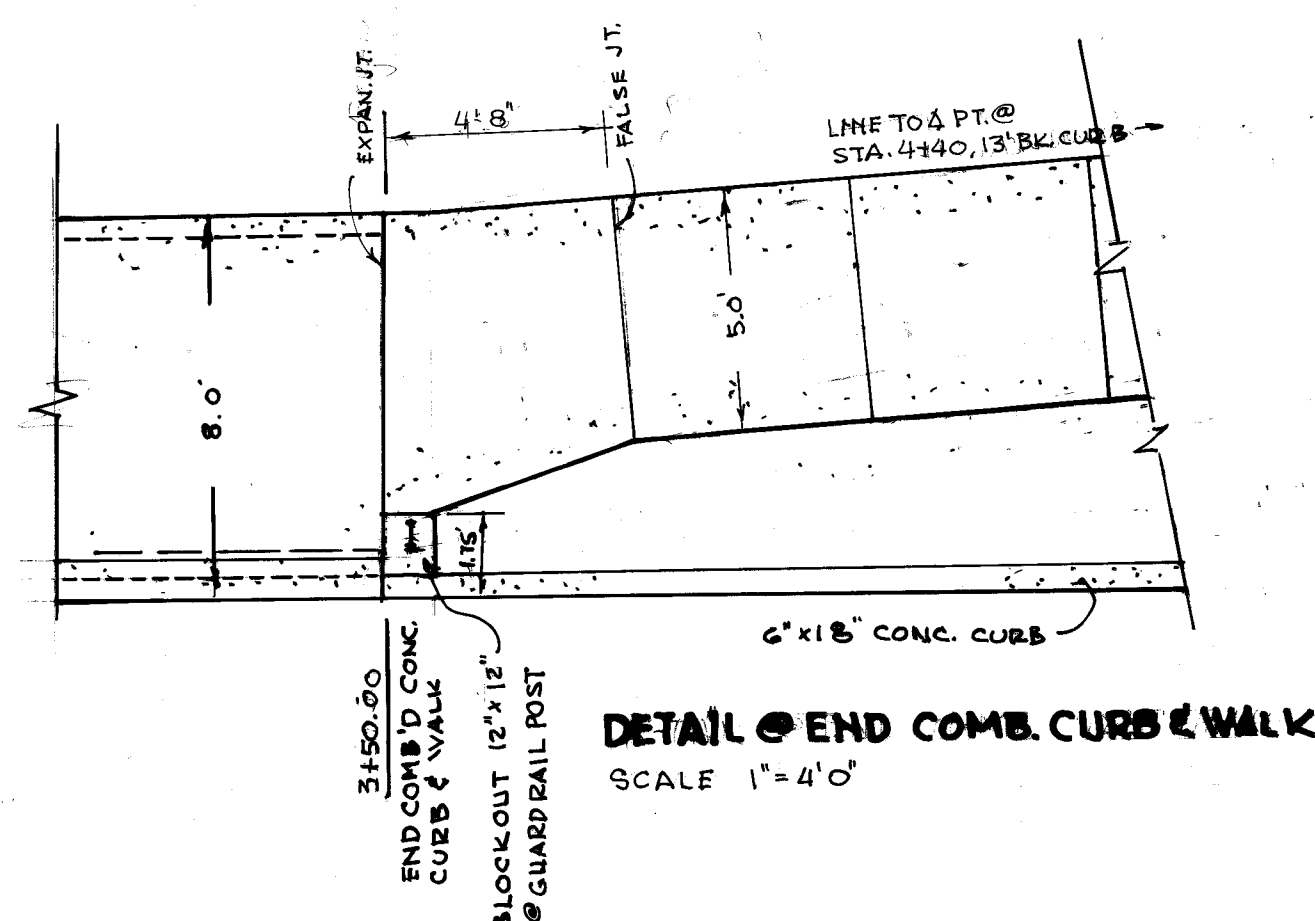

PREPARED BY TERRY RIDGLEY, ROBERT WAGONER
MASSILLON CITY ENGINEERING DEPARTMENT

DATE _____ BY _____
 SURVEYED _____
 PLOTTED _____
 NOTE BOOK _____
 NO. _____
 AREAS CHECKED _____


DATE _____ BY _____
 SURVEYED _____
 PLOTTED _____
 NOTE BOOK _____
 NO. _____
 AREAS CHECKED _____

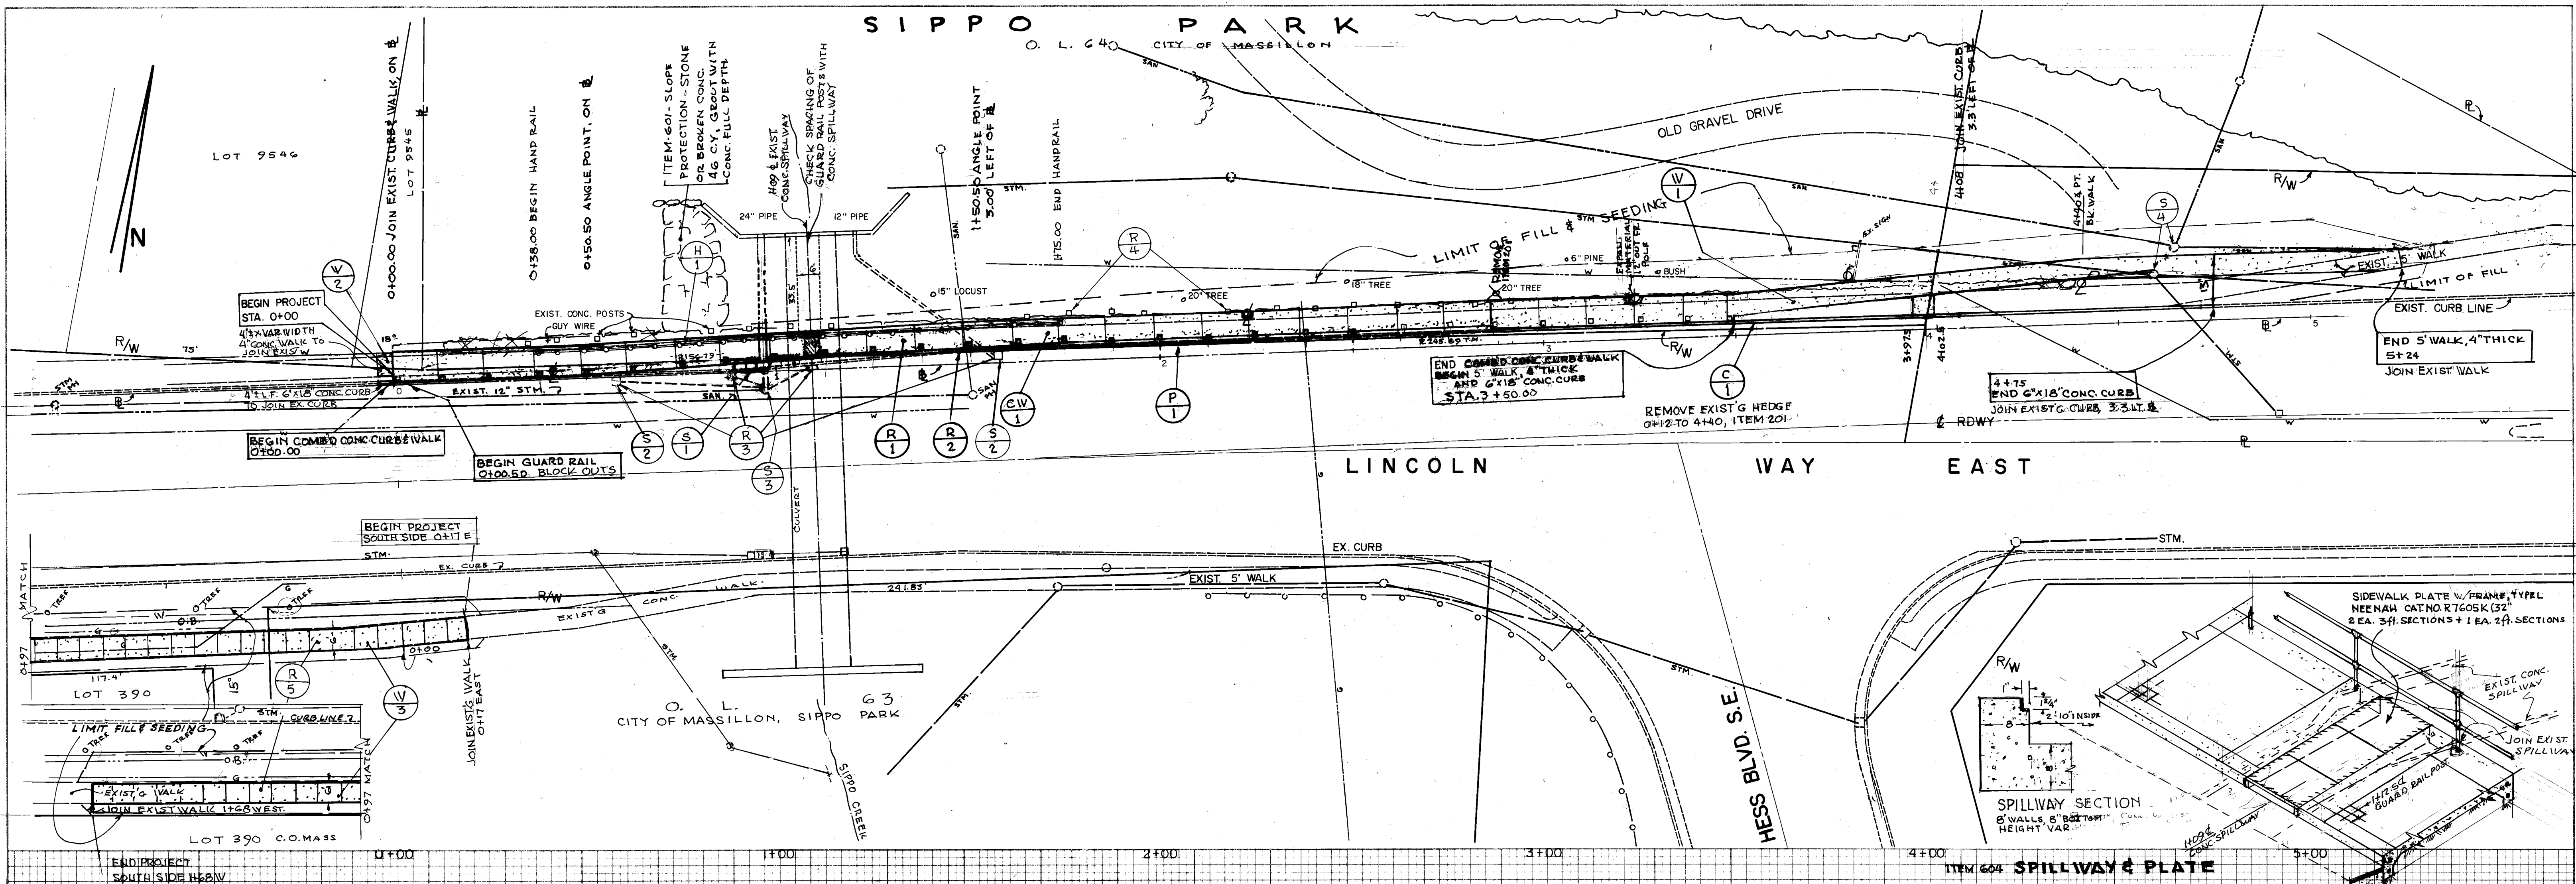

REMOVALS				
STATION	EXISTING WALK (SQ. FT.)	EXISTING CURB (LIN. FT.)	CATCH BASINS (EACH)	CONCRETE POSTS (EACH)

COMBINED WALK, CURB, WALK, CURB, HAND RAIL & PAVEMENT				
STATION	COMB'D CONC. CURB & WALK PER DETAIL (SQ. FT.)	CONC. WALK 4" THICK (SQ. FT.)	STD. 6" x 18" CONC. CURB (LIN. FT.)	PAVEMENT 10" CONC. 2 1/2" ASPH. HANDRAIL (SQ. YD.)

SEWERS				
STATION	C-BASIN TYPE & SIZE (EACH)	C-BASIN TYPE & SIZE (EACH)	ADJ. M. STM. & SAN. (EACH)	ITEM
S-1 0+94	1			ITEM 604
S-2 0+58		2		
S-3 0+97			1	
S-4 4+40 4+48			2	
TOTALS	1	2	3	

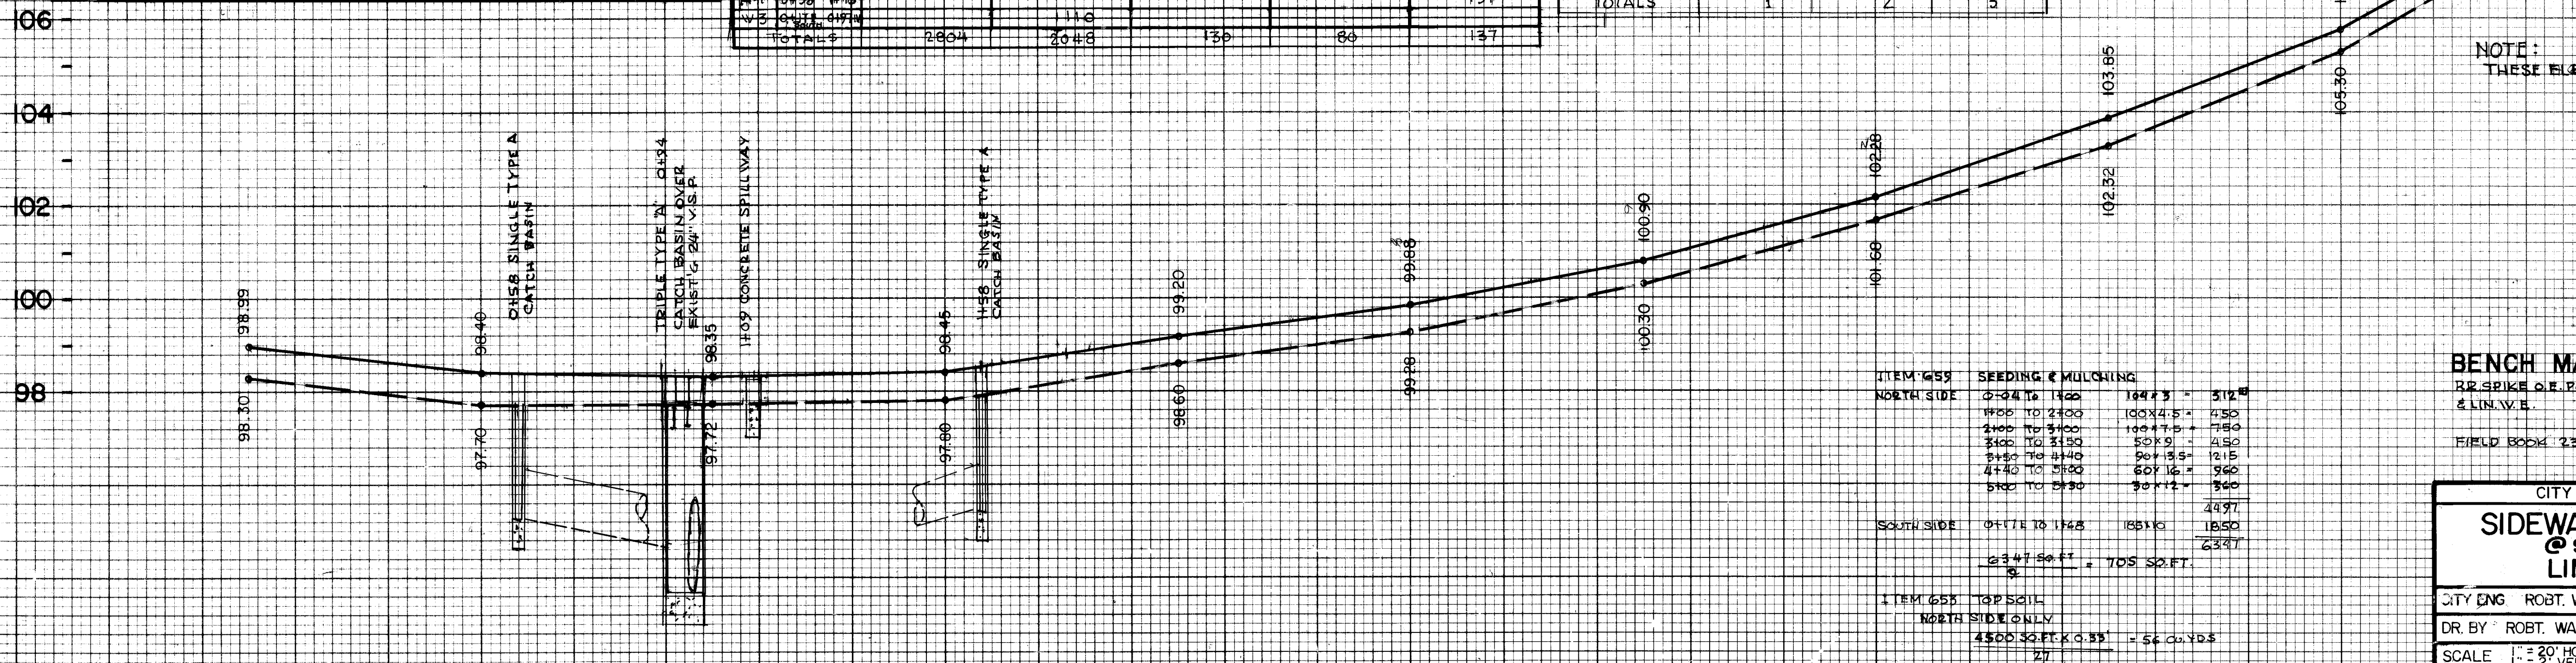


BENCH MARK
 ELEV. 160.29

FIELD BOOK 236 RS 53-37

CITY OF MASSILLON, OHIO

**SIDEWALK REPLACEMENT
 @ SIPPO PARK
 LINCOLN WAY EAST**

CITY ENG. ROBT. WAGONER DEPT. OF PUBLIC SERVICE
 DR. BY ROBT. WAGONER & TERRY RIDGLEY ENGINEERING DIVISION

SCALE 1" = 20' HORIZ. 1" = 5' VERT. DATE 11/7/80

FILE NO. P-313 ACC. NO. 2958