


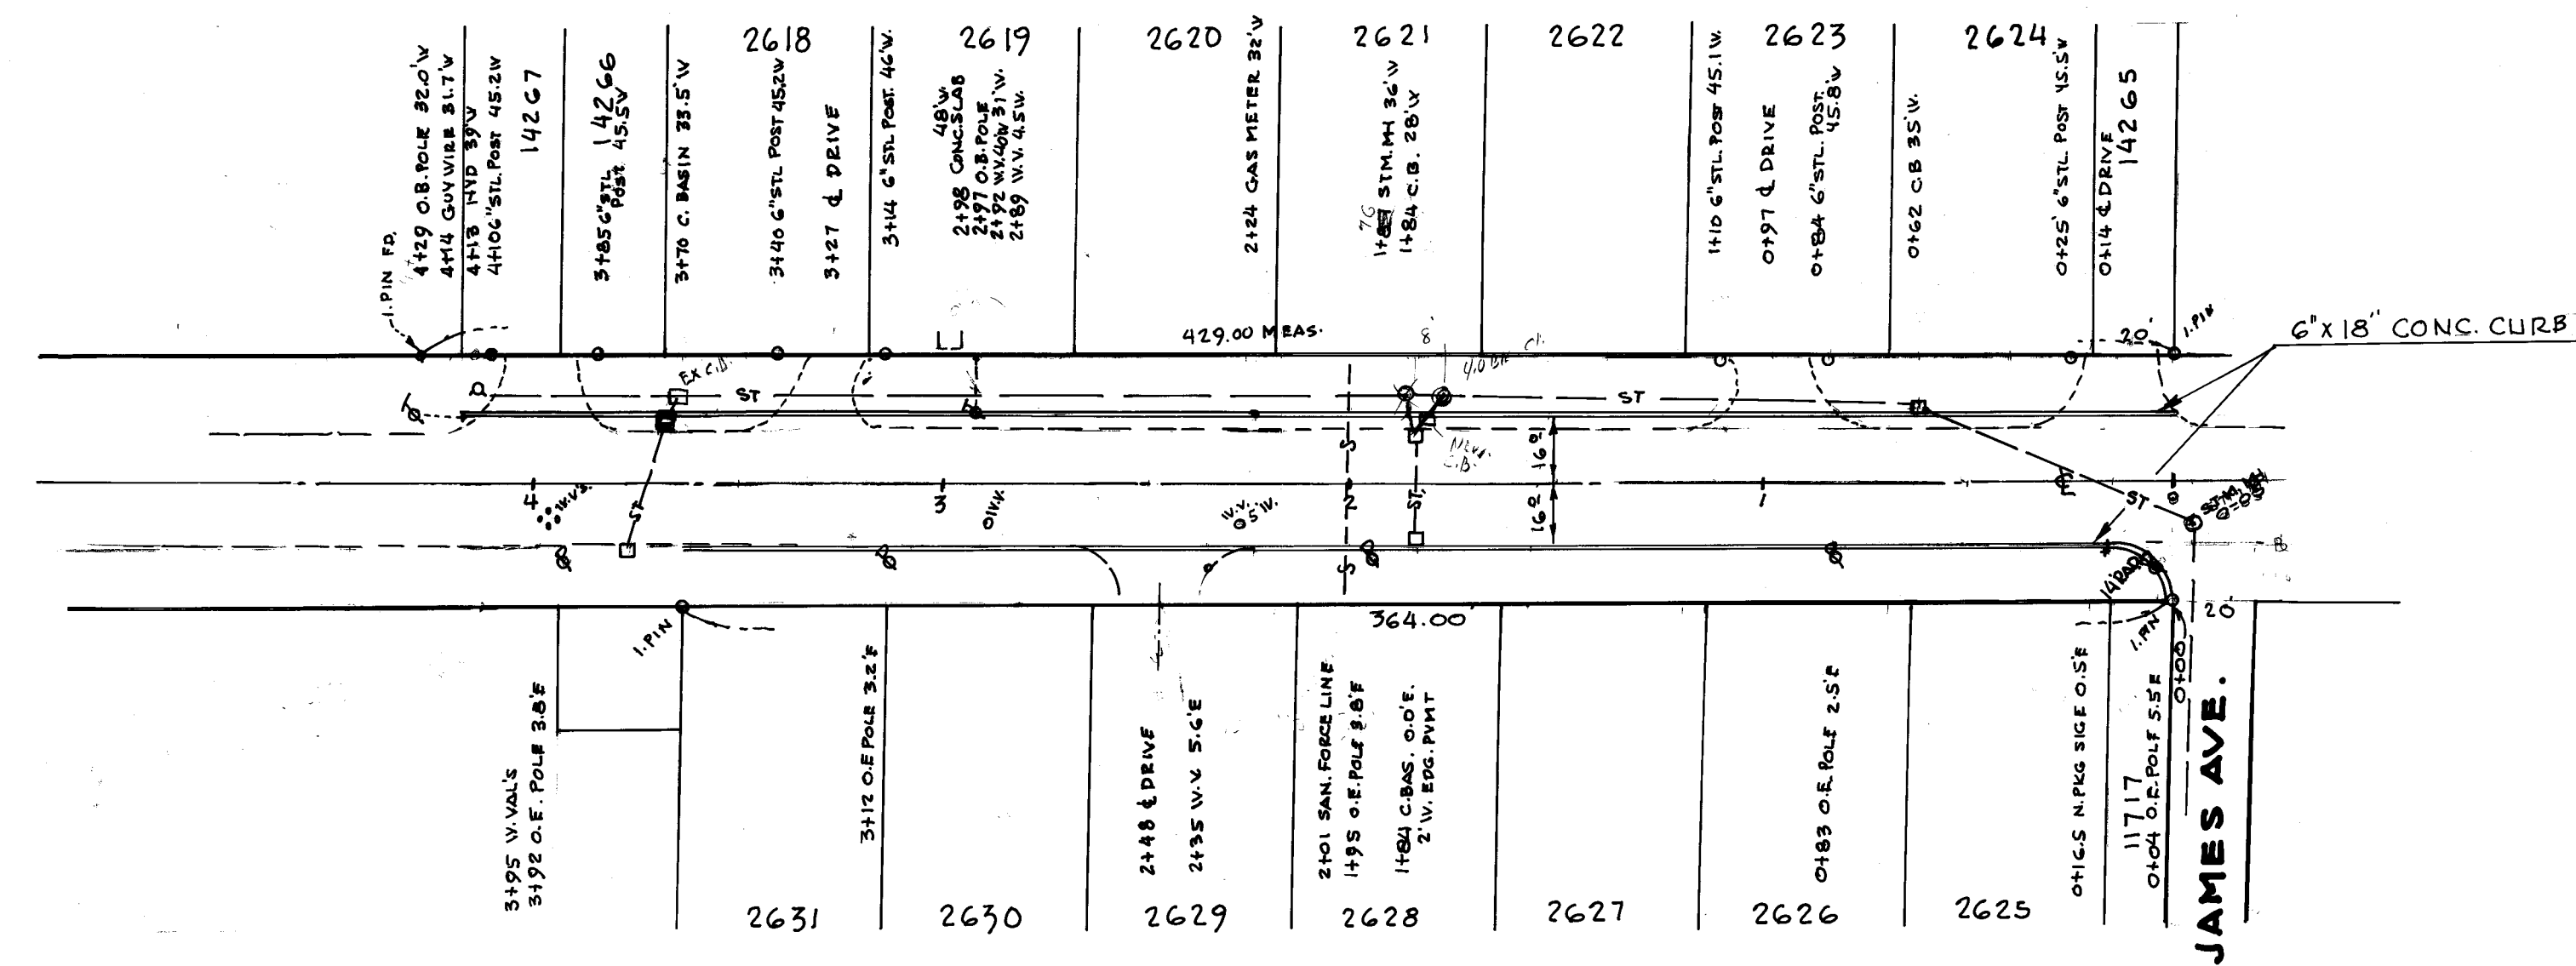

3RD ST. N.W. 60°

BENCH MARK: TOP OF HYD. STA. 4+13, W. SIDE 3RD ST. N.W. ELEV. - 84.60

