
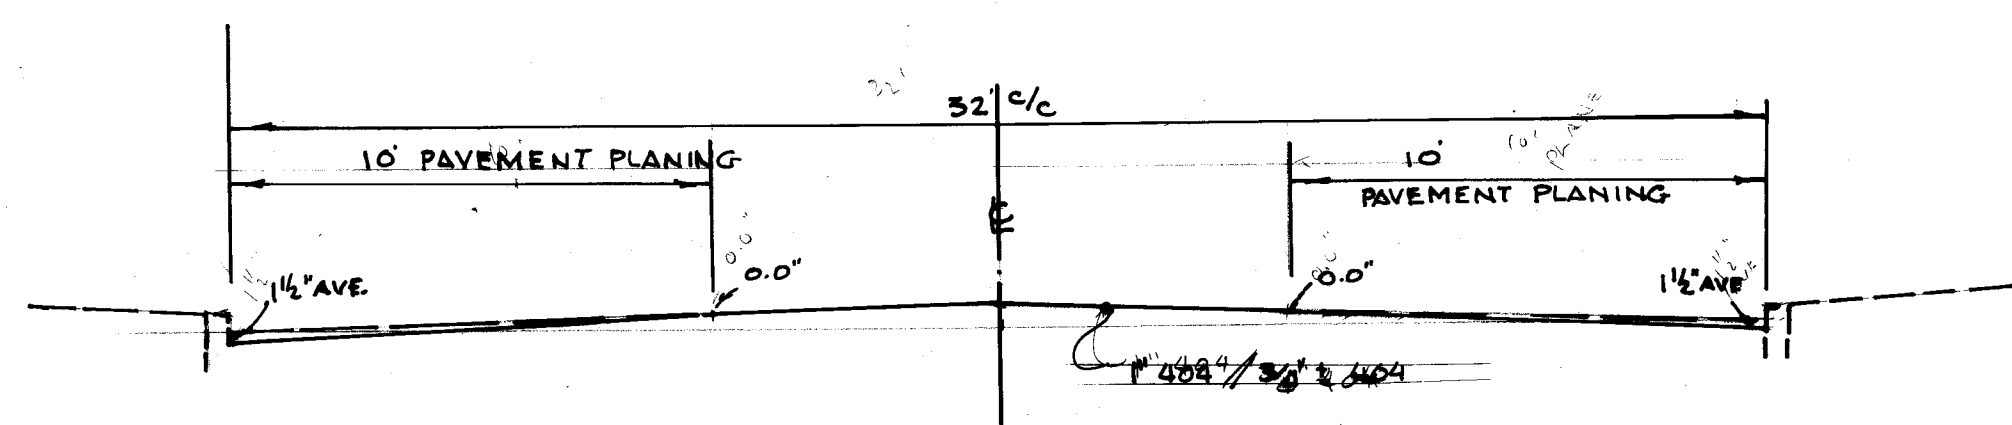


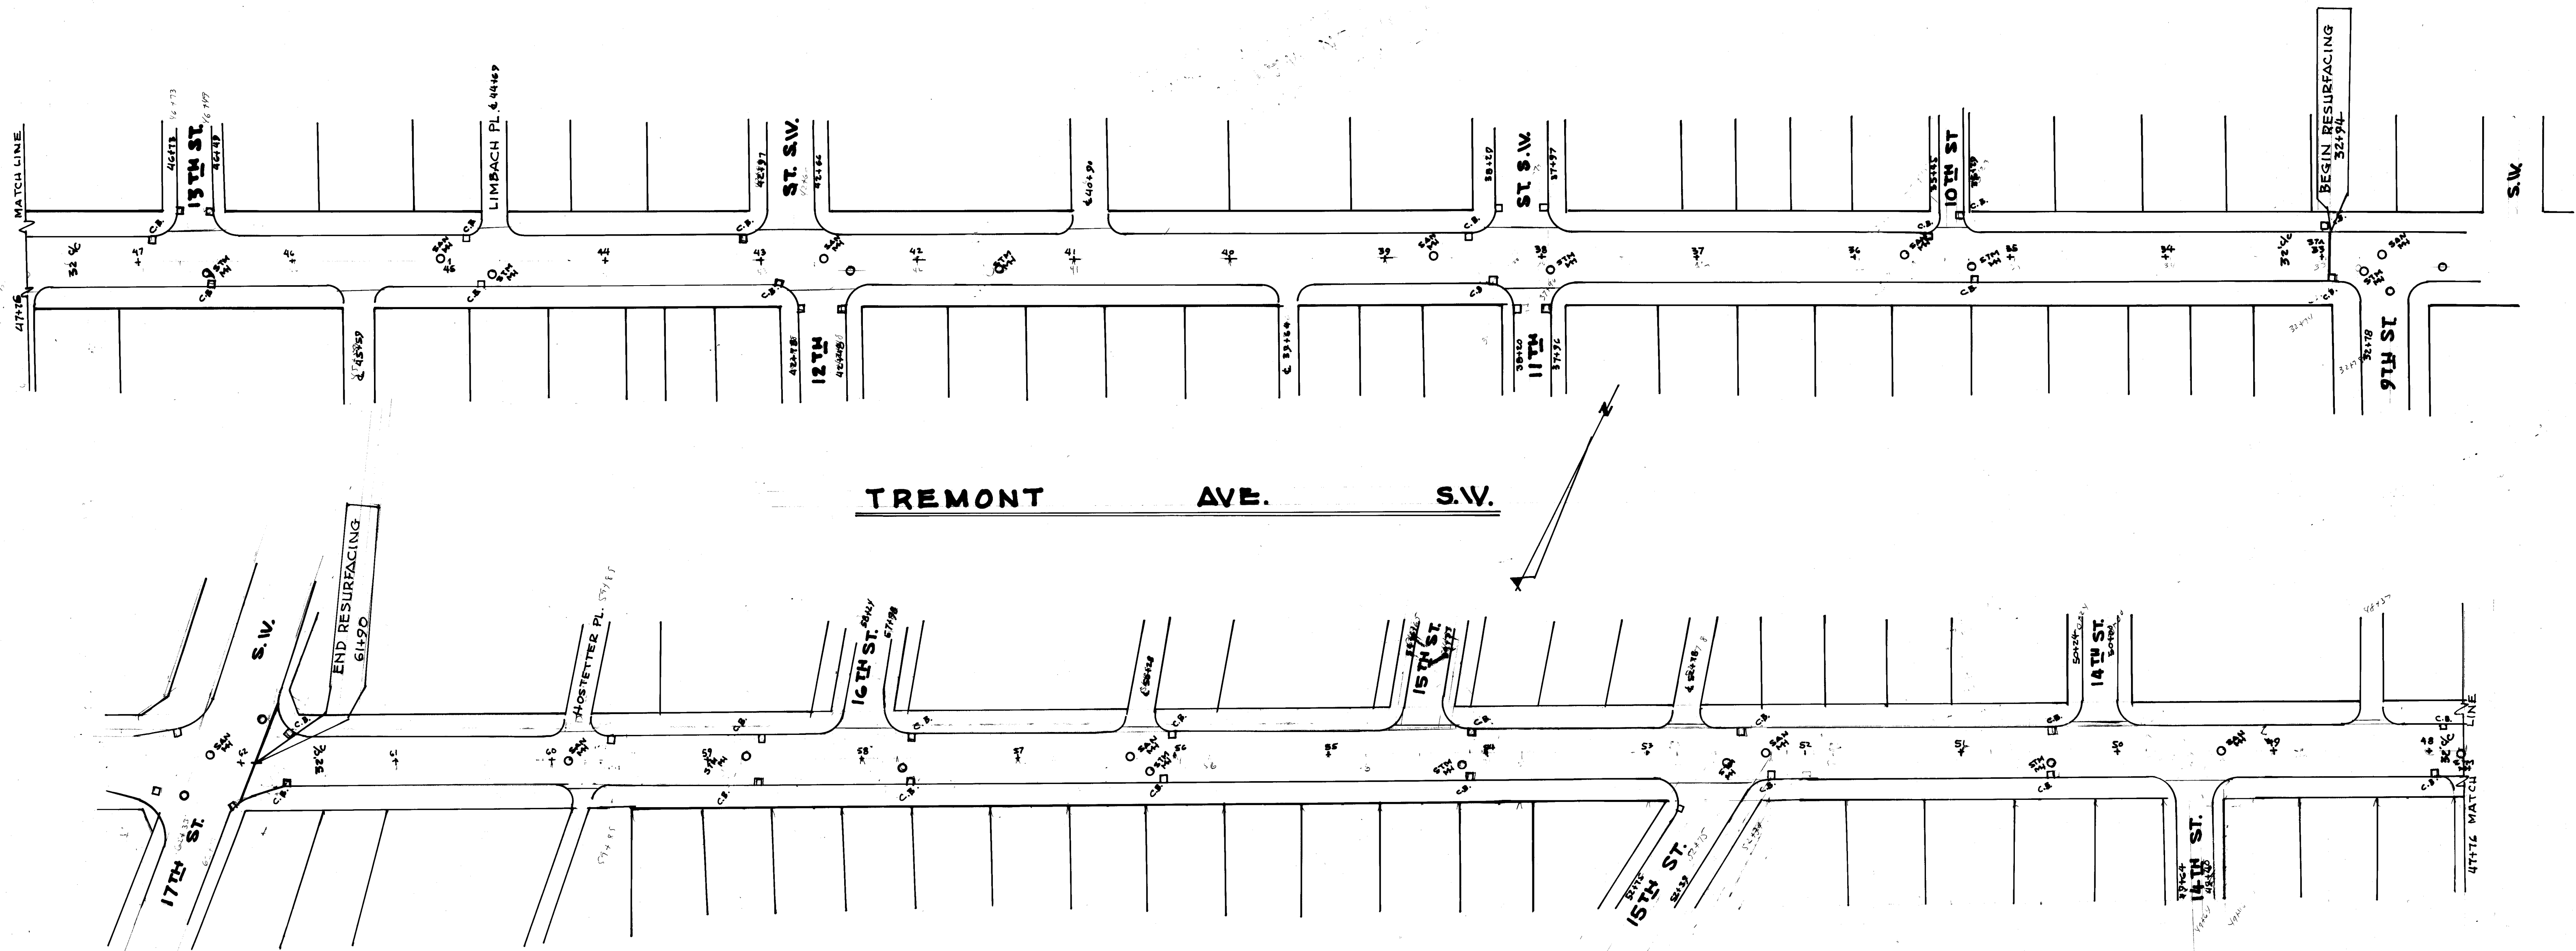

GENERAL NOTES:

1. ALL CONSTRUCTION TO BE CITY OF MASSILLON SPECIFICANTS & STANDARDS, AND OHIO DEPARTMENT OF TRANSPORTATION, CONSTRUCTION & MATERIAL SPECIFICATIONS. ALL ITEM NO. ARE FROM O.D.O.T. SPEC'S.
2. ITEM SPECIAL-PAVEMENT PLANING, BITUMINOUS WITHOUT HEATING. THE CONTRACTOR SHALL PLANE OFF EXISTING ASPHALT SURFACES AS SHOWN ON THE TYPICAL SECTIONS FROM STA. 32+94 TO 61+90. THE PLANE USED SHALL BE CAPABLE OF PLANING DIRECTLY ADJACENT TO A CURB. THE CONTRACTOR SHALL USE REASONABLE CARE TO NOT DAMAGE EXISTING CURBING. IT SHALL BE THE RESPONSIBILITY OF THE CONTRACTOR TO REPAIR OR REPLACE ANY CURBING DAMAGED AS A RESULT OF THIS WORK AT HIS EXPENSE, TO KEEP THE WORK AREAS CLEAR OF DEBRIS AND GRINDINGS, TO MAKE THE PLANED SURFACE AVAILABLE TO TRAFFIC AS SOON AS POSSIBLE AFTER PLANING OPERATIONS ARE COMPLETE AND TO CLEAR ALL PAVEMENT SURFACES IMMEDIATELY PRIOR TO RESURFACING. THE ASPHALT MATERIAL THAT IS REMOVED SHALL BECOME THE PROPERTY OF THE CONTRACTOR AND SHALL BE DISPOSED OF IN ACCORDANCE WITH SECTION 409.05(2). PAYMENT FOR THIS WORK WILL BE MADE AT THE UNIT PRICE BID PER SQ. YD. OF ITEM SPECIAL-PAVEMENT PLANING AND SHALL CONSTITUTE FULL COMPENSATION FOR FURNISHING ALL MATERIALS AND EQUIPMENT NECESSARY TO PLANE THE EXIST'G PAVEMENTS AS SHOWN ON THE PLANS.

QUANTITIES: 404 ASPH. TREMONT AVE. S.W.
 2896' x 32' = 92672 S.F.
 INTERSECT'S + 3533 S.F.
 96205 S.F. X 1 1/2" AVE. THK. = 14,030 C.F. = 520 CO. YDS.
 ITEM 604 MANHOLES ADJ'D TO GRADE 20 EA.
 ITEM 604 CATCH BASINS ADJ'D TO GRADE 28 EA.
 ITEM 604 SPECIAL ASPH. PLANING 9436 SQ. YD.
 ITEM 407 TACK COAT 1248 GAL.

CITY OF MASSILLON, OHIO
TREMONT AVE. S.W.
 FROM 9TH ST. S.W. TO 17TH ST. S.W.
 SCALE 1" = 50'
 DEPT. OF PUBLIC SERVICE
 ENGINEERING DIVISION
 R. EWAGONER, CITY ENG.
 SEPT. 1986
RESURFACING