

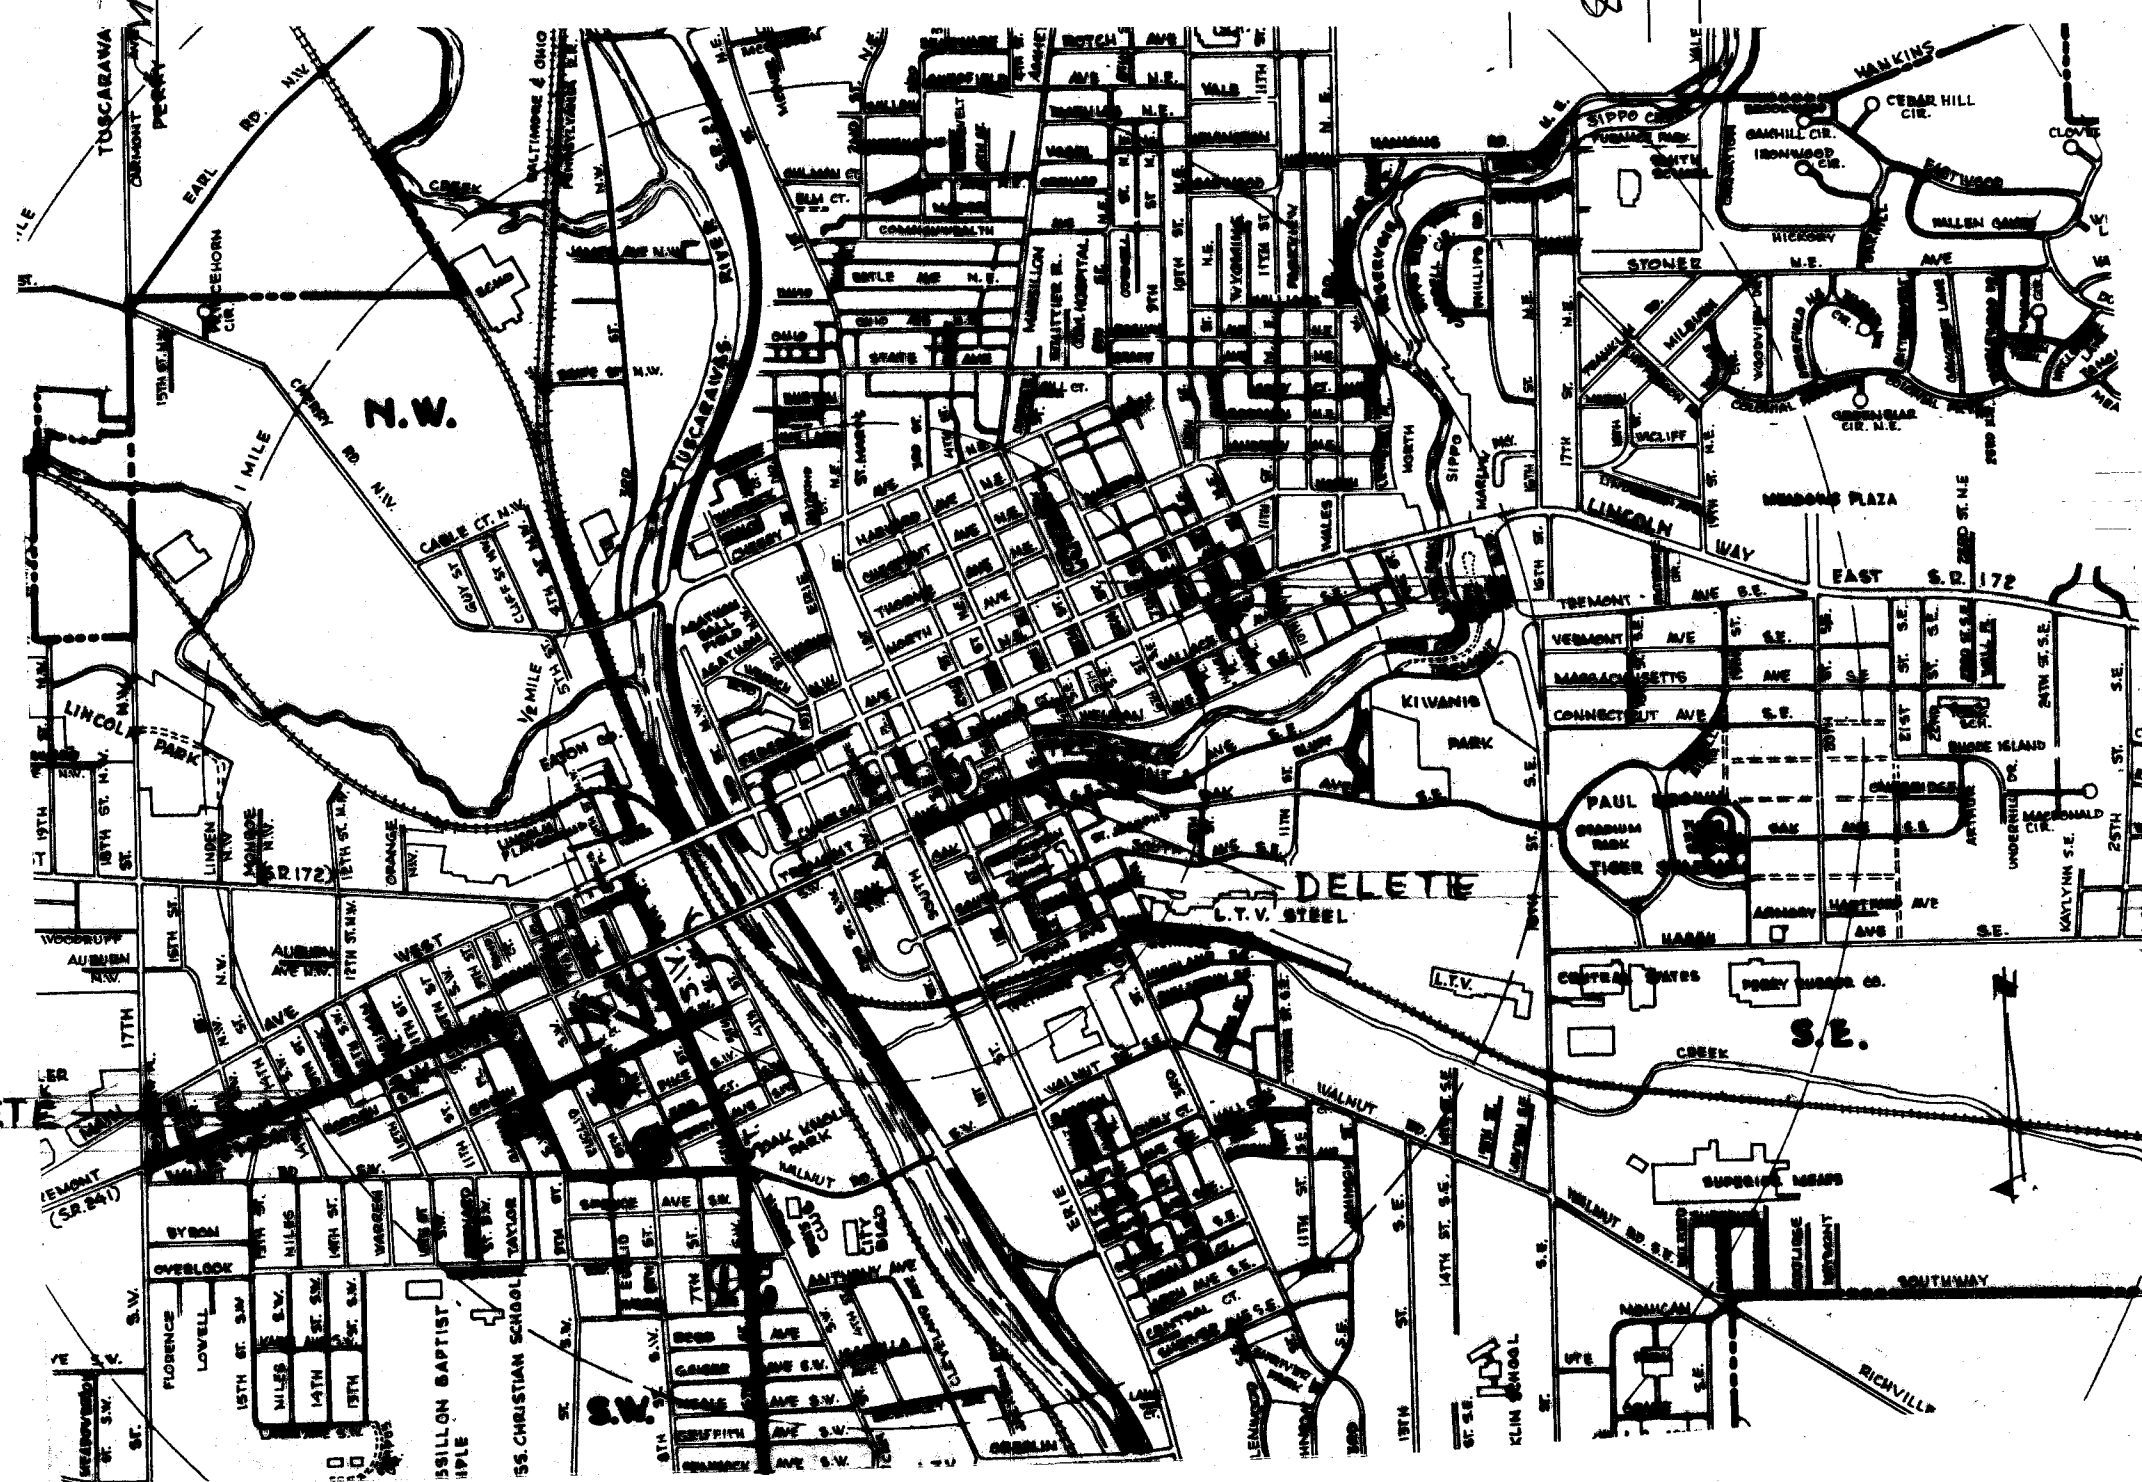


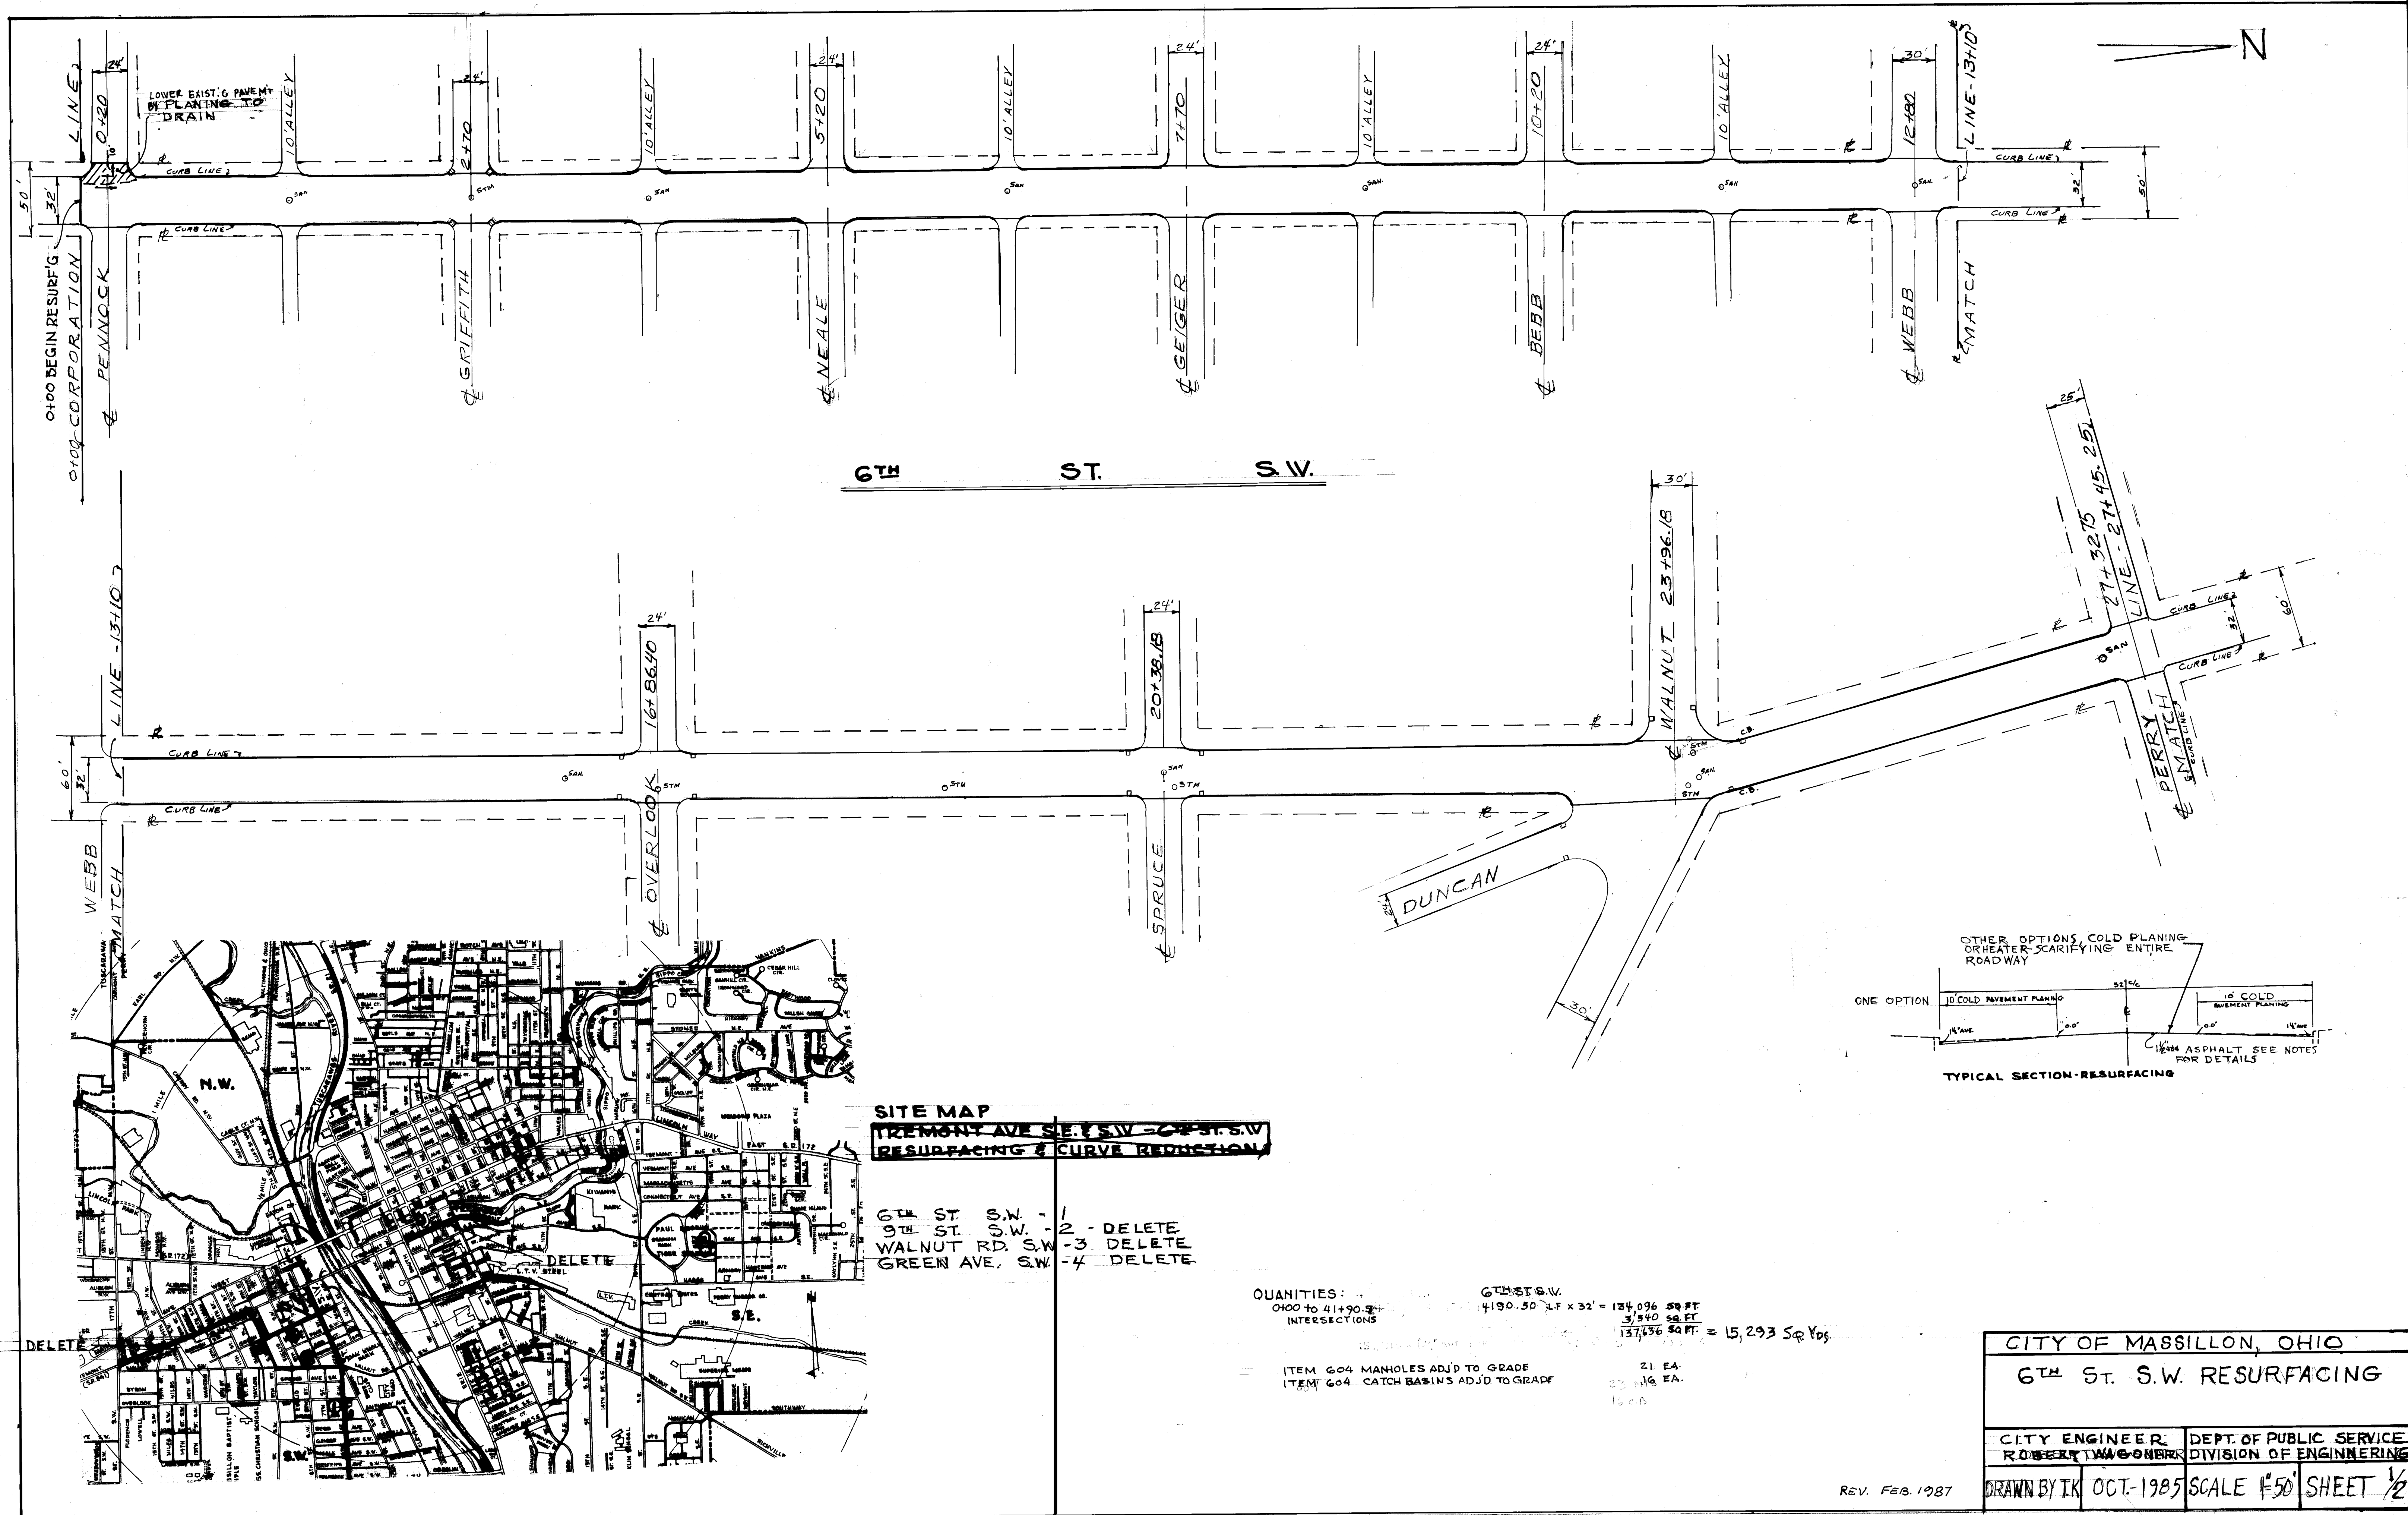

SITE MAP
TREMONT AVE S.E. & S.W. - 6TH ST. S.W.
RESURFACING & CURVE REDUCTION


- 6TH ST. S.W. - 1
- 9TH ST. S.W. - 2 - DELETE
- WALNUT RD. S.W. - 3 DELETE
- GREEN AVE. S.W. - 4 DELETE

QUANTITIES:
 0+00 TO 41+90.50
 INTERSECTIONS
 6TH ST. S.W.
 4190.50 LF x 32' = 134,096 SQ. FT.
 3,540 SQ. FT.
 137,636 SQ. FT. = 15,293 Sq Yds.
 ITEM 604 MANHOLES ADJ'D TO GRADE 21 EA.
 ITEM 604 CATCH BASINS ADJ'D TO GRADE 20 EA.
 16 CUB.

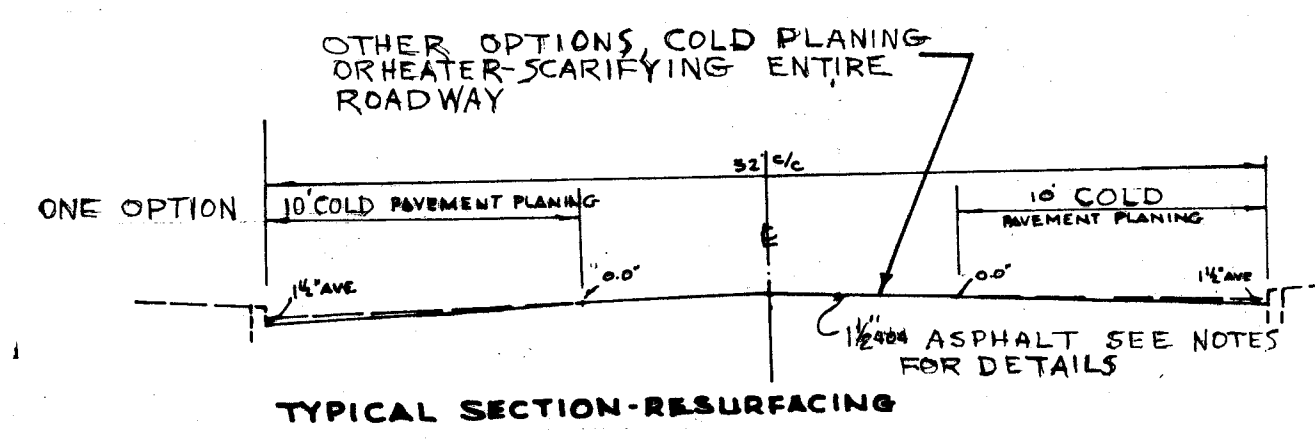

CITY OF MASSILLON, OHIO	
6TH ST. S.W. RESURFACING	
CITY ENGINEER ROBERT W. GONER	DEPT. OF PUBLIC SERVICE DIVISION OF ENGINEERING
DRAWN BY TK	OCT-1985 SCALE 1"=50' SHEET 1/2

REV. FEB. 1987

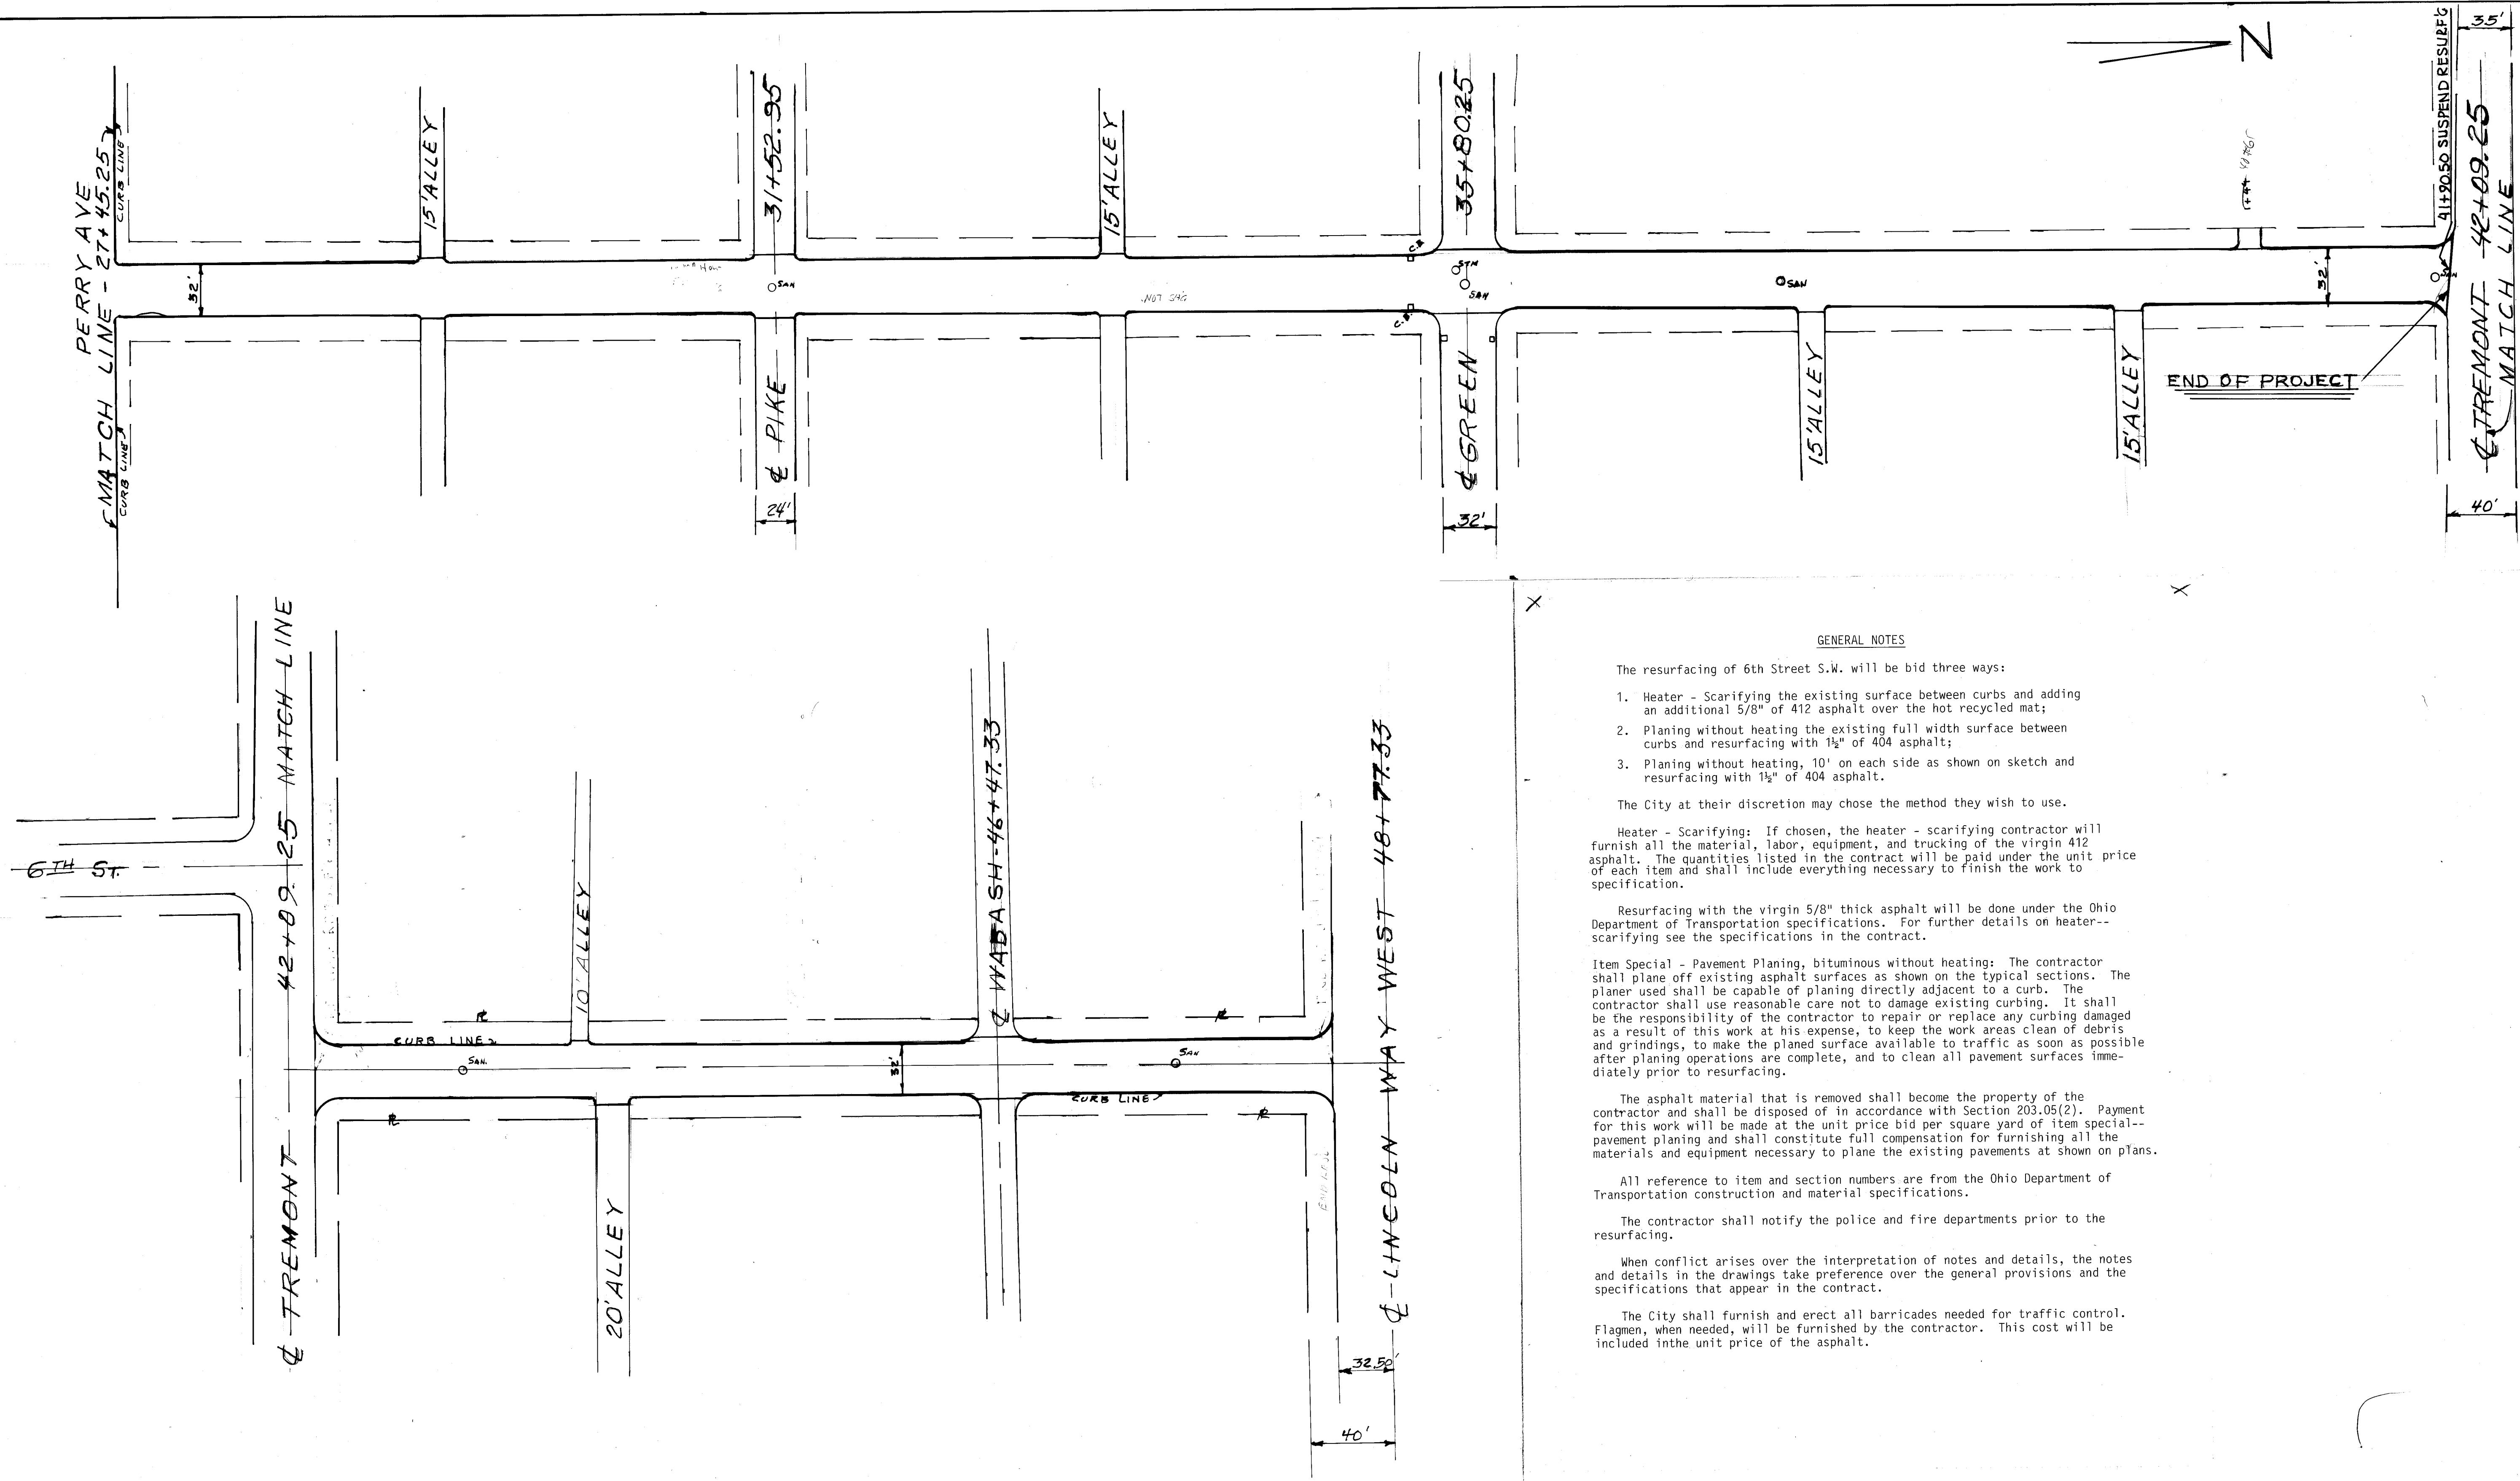

GENERAL NOTES

The resurfacing of 6th Street S.W. will be bid three ways:

1. Heater - Scarifying the existing surface between curbs and adding an additional 5/8" of 412 asphalt over the hot recycled mat;
2. Planing without heating the existing full width surface between curbs and resurfacing with 1 1/2" of 404 asphalt;
3. Planing without heating, 10' on each side as shown on sketch and resurfacing with 1 1/2" of 404 asphalt.

The City at their discretion may chose the method they wish to use.

Heater - Scarifying: If chosen, the heater - scarifying contractor will furnish all the material, labor, equipment, and trucking of the virgin 412 asphalt. The quantities listed in the contract will be paid under the unit price of each item and shall include everything necessary to finish the work to specification.

Resurfacing with the virgin 5/8" thick asphalt will be done under the Ohio Department of Transportation specifications. For further details on heater--scarifying see the specifications in the contract.

Item Special - Pavement Planing, bituminous without heating: The contractor shall plane off existing asphalt surfaces as shown on the typical sections. The planer used shall be capable of planing directly adjacent to a curb. The contractor shall use reasonable care not to damage existing curbing. It shall be the responsibility of the contractor to repair or replace any curbing damaged as a result of this work at his expense, to keep the work areas clean of debris and grindings, to make the planed surface available to traffic as soon as possible after planing operations are complete, and to clean all pavement surfaces immediately prior to resurfacing.

The asphalt material that is removed shall become the property of the contractor and shall be disposed of in accordance with Section 203.05(2). Payment for this work will be made at the unit price bid per square yard of item special--pavement planing and shall constitute full compensation for furnishing all the materials and equipment necessary to plane the existing pavements at shown on plans.

All reference to item and section numbers are from the Ohio Department of Transportation construction and material specifications.

The contractor shall notify the police and fire departments prior to the resurfacing.

When conflict arises over the interpretation of notes and details, the notes and details in the drawings take preference over the general provisions and the specifications that appear in the contract.

The City shall furnish and erect all barricades needed for traffic control. Flagmen, when needed, will be furnished by the contractor. This cost will be included in the unit price of the asphalt.

CITY OF MASSILLON OHIO			
6 TH ST. S.W. RESURFACING			
CITY ENGINEER	DEPT. OF PUBLIC SERVICE		
ROBERT WAGONER	DIVISION OF ENGINEERING		
DRAWN BY: TM	OCT-1985	SCALE 1"=50'	SHEET 2/2

REV. FEB 1987