
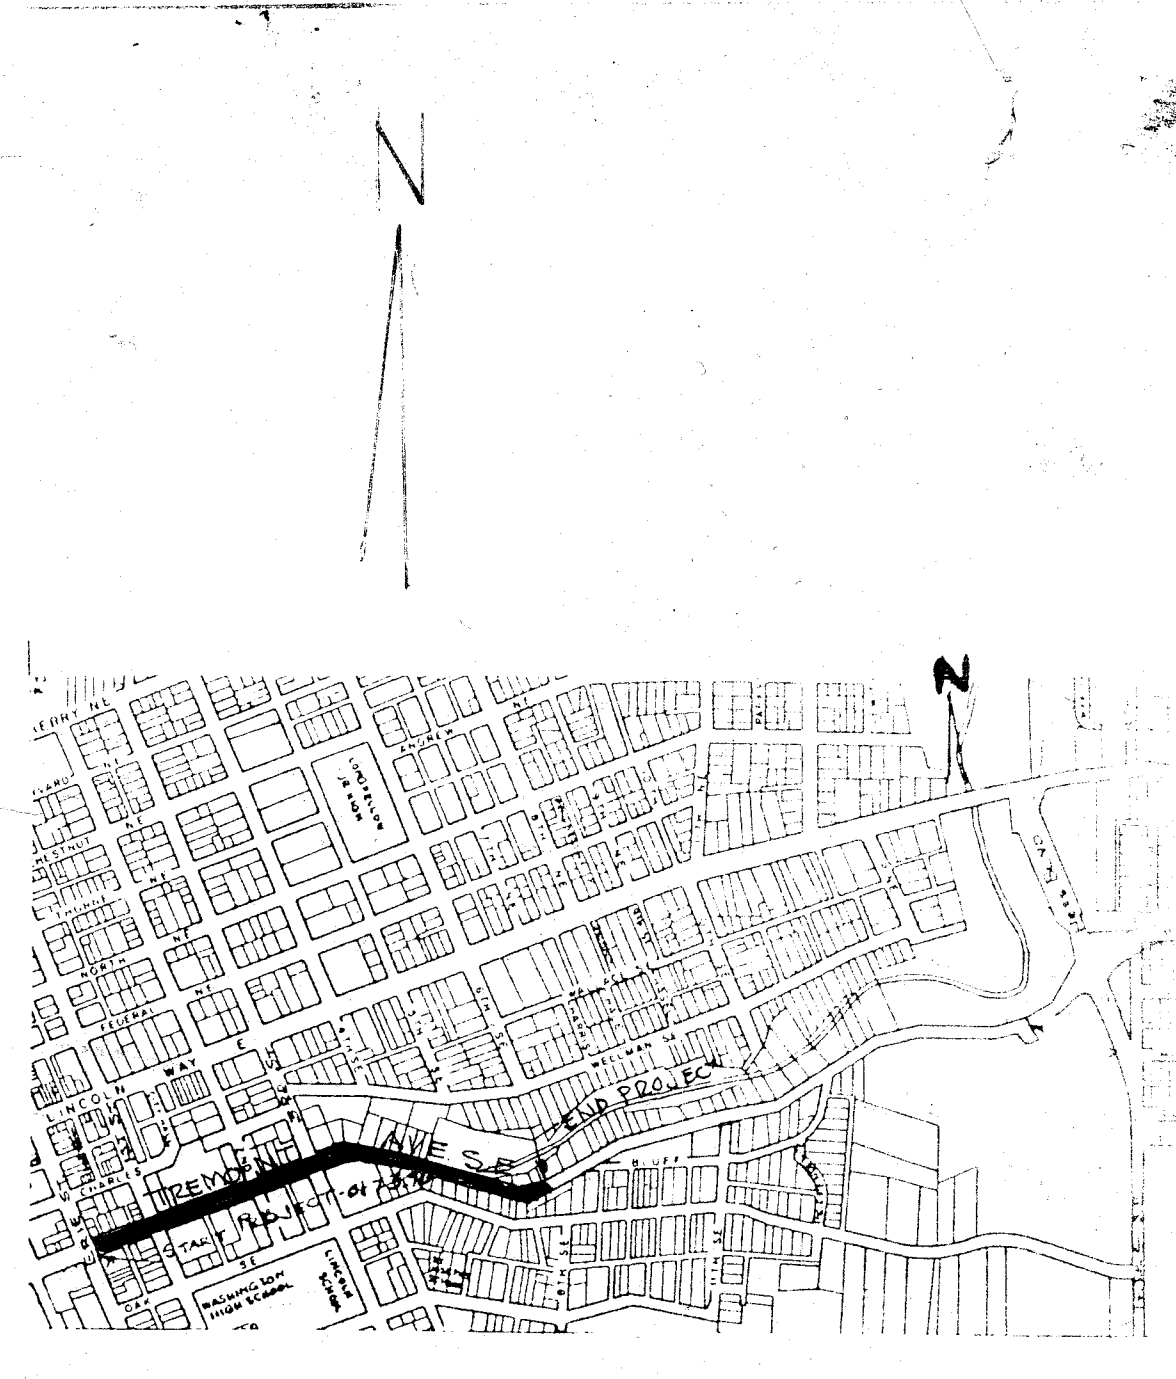


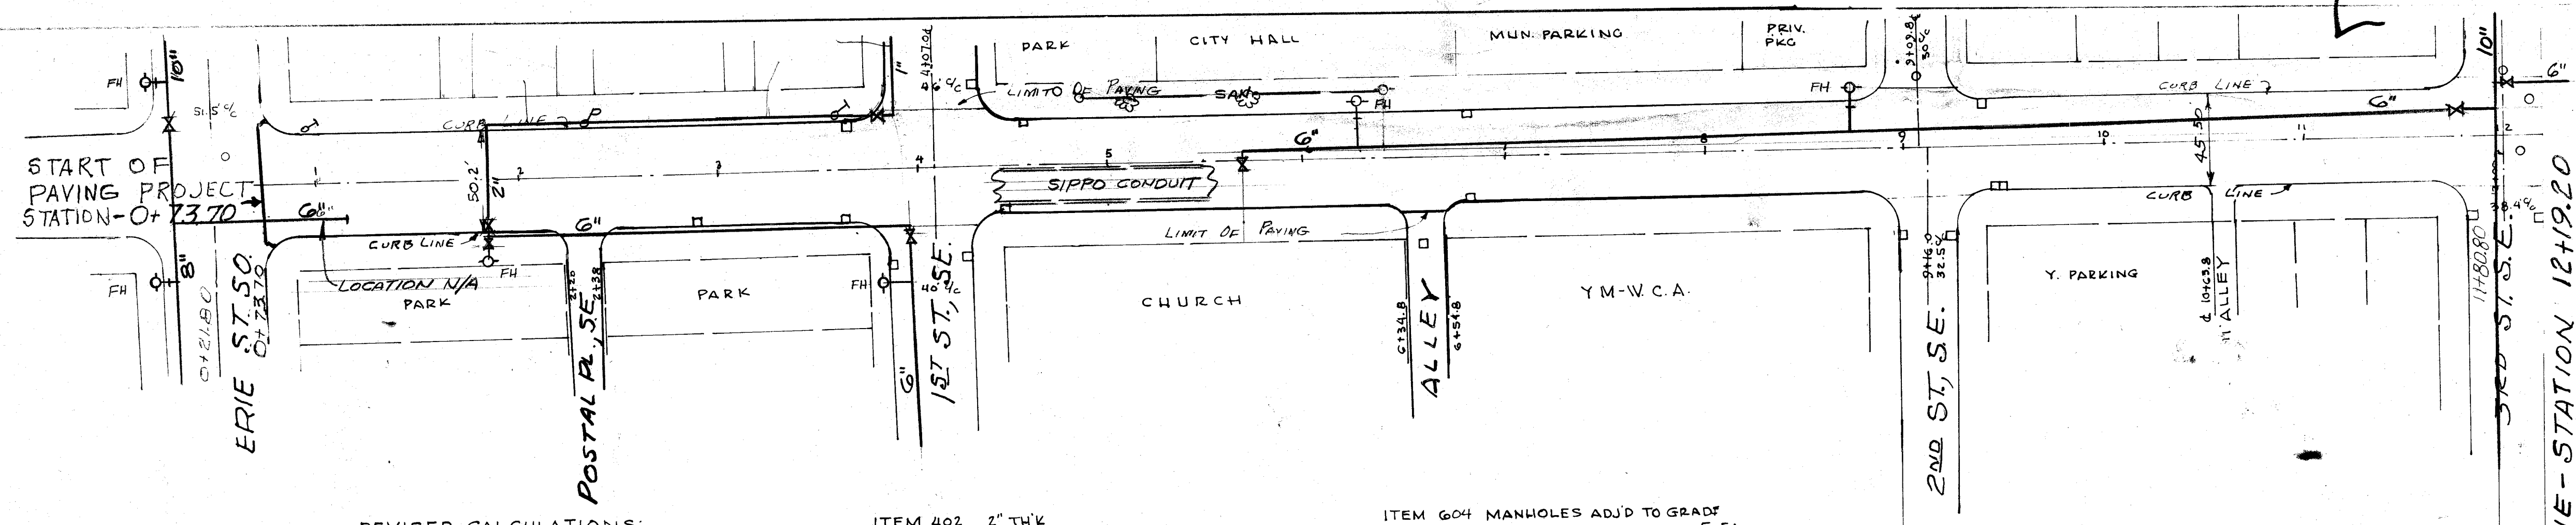

REVISED CALCULATIONS:

ITEM 404 1" THK.	16,781.86
0+73.7 to 4+07	334.3 x 50.2 = 16,781.86
4+07 to 12+19.2	812.2 x 45.5 = 36,955.10
12+19.2 to 15+50	330.8 x 38.75 = 12,818.50
15+50 to 20+81	531 x 32 = 16,992.00
SIDE STREETS	1,246.54
TOTAL	84,794.00 SF









FOR GENERAL NOTES
SEE CONTRACT BOOK

BENCH MARK
106.31 - TOP OF HYD. IN FRONT OF COAL YARD
107.11 - TOP OF HYD. IN FRONT OF HO#328












SEE ABOVE FOR REVISED CALCULATIONS

18+22.80 MATCH LINE SURFACE PAVEMENT
AND END OF HARD SURFACE PAVEMENT







DETAIL CURVE REDUCTION
SCALE 1"=20'

CITY OF MASSILLON, OHIO





TREMONT AVE S.E.
REPAVING
From Erie St. So. Easterly

CITY ENGINEER DEPT OF PUBLIC WORKS
ROBERT WAGONER DIVISION OF ENGINEERING

DRAWN BY: [Signature]
DATE: 6/15/87

FILE NO P-322 ACC NO 3058


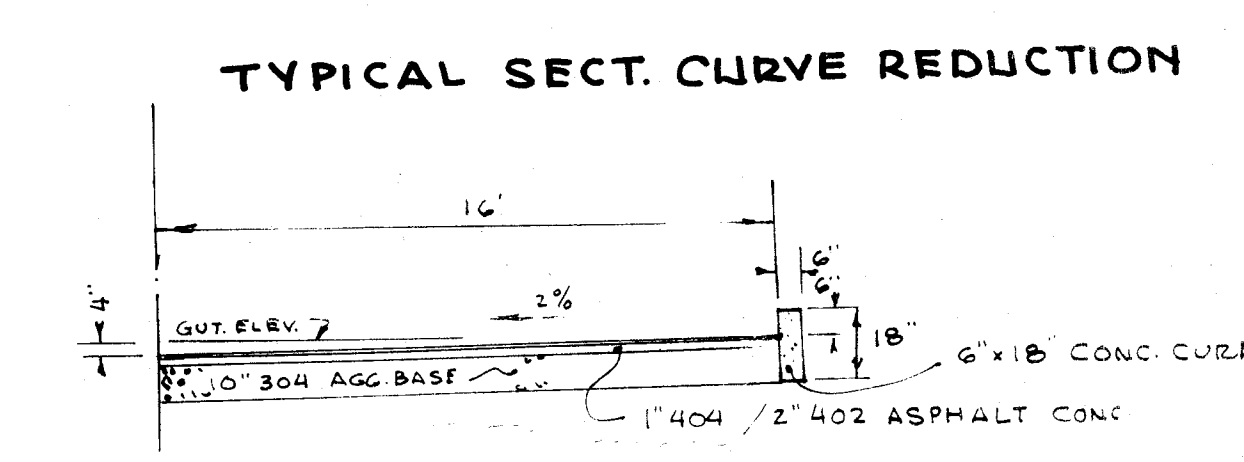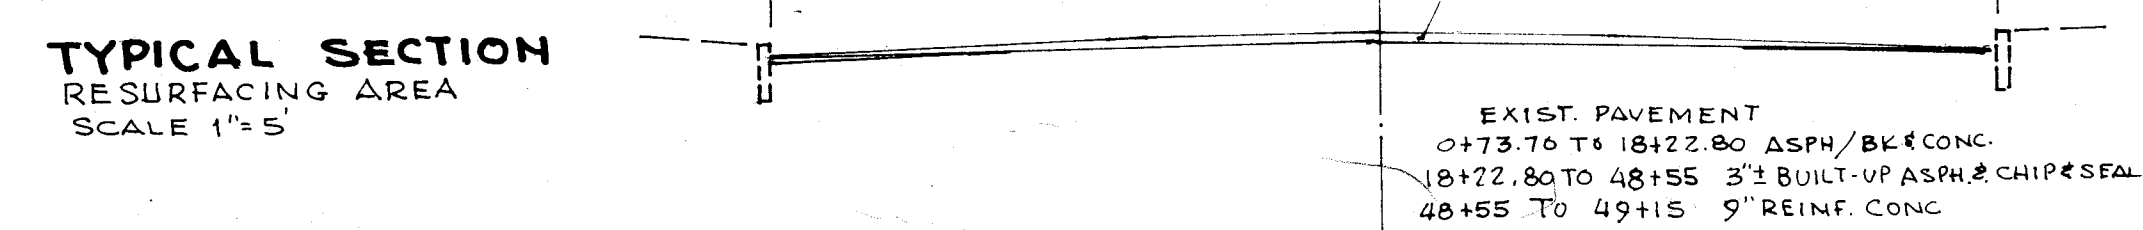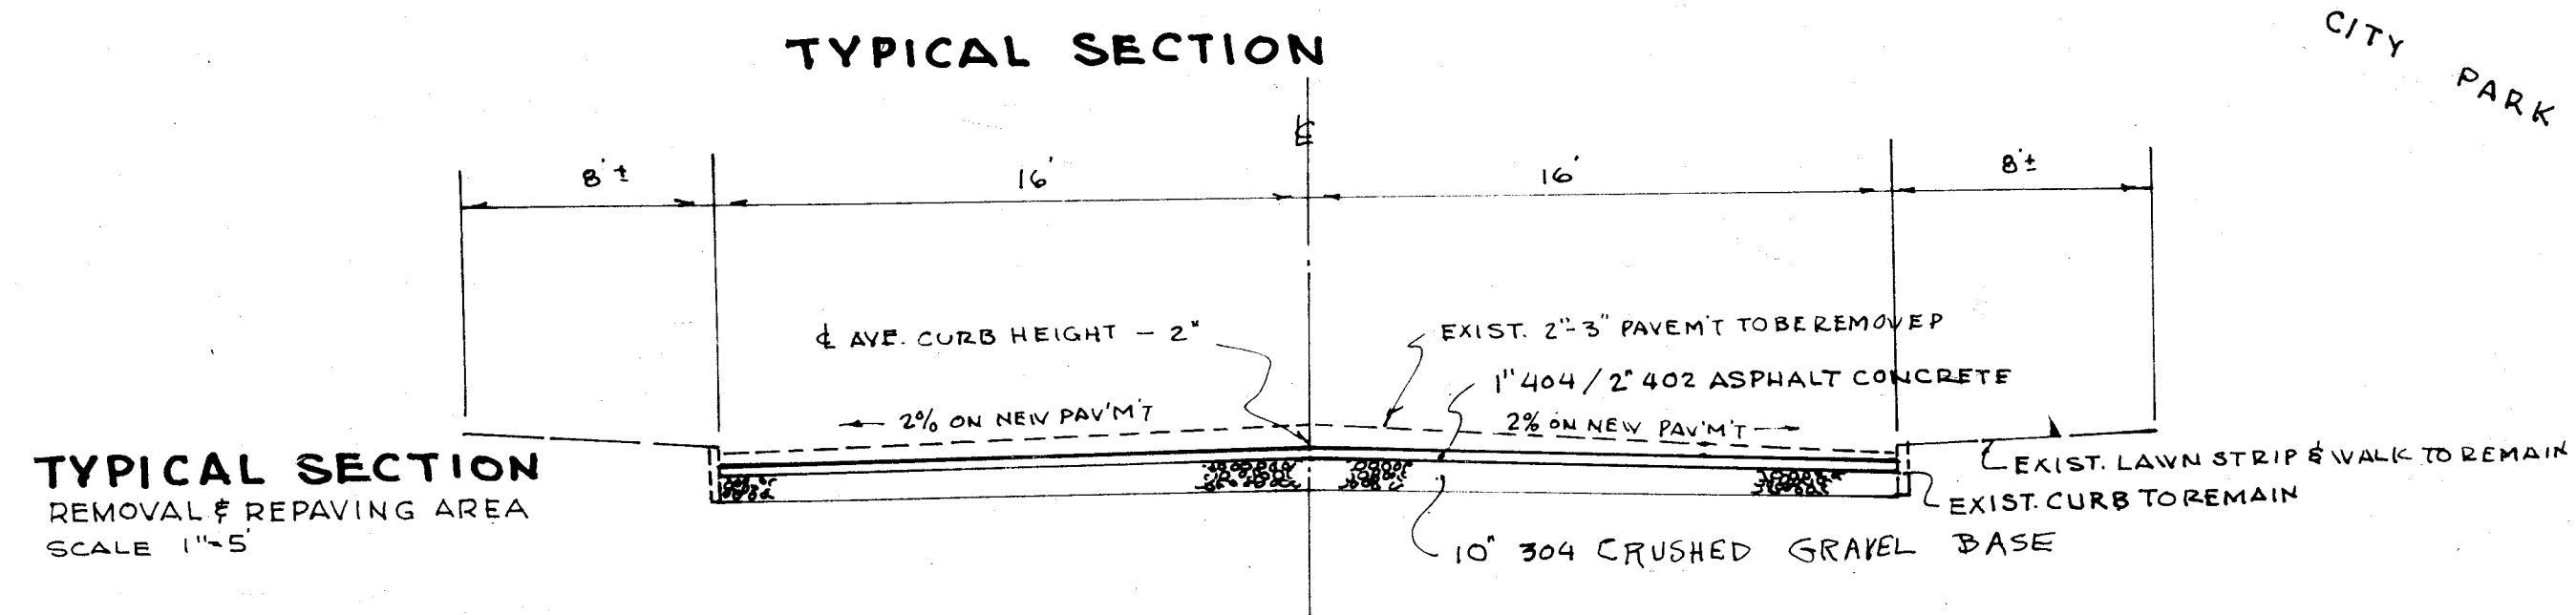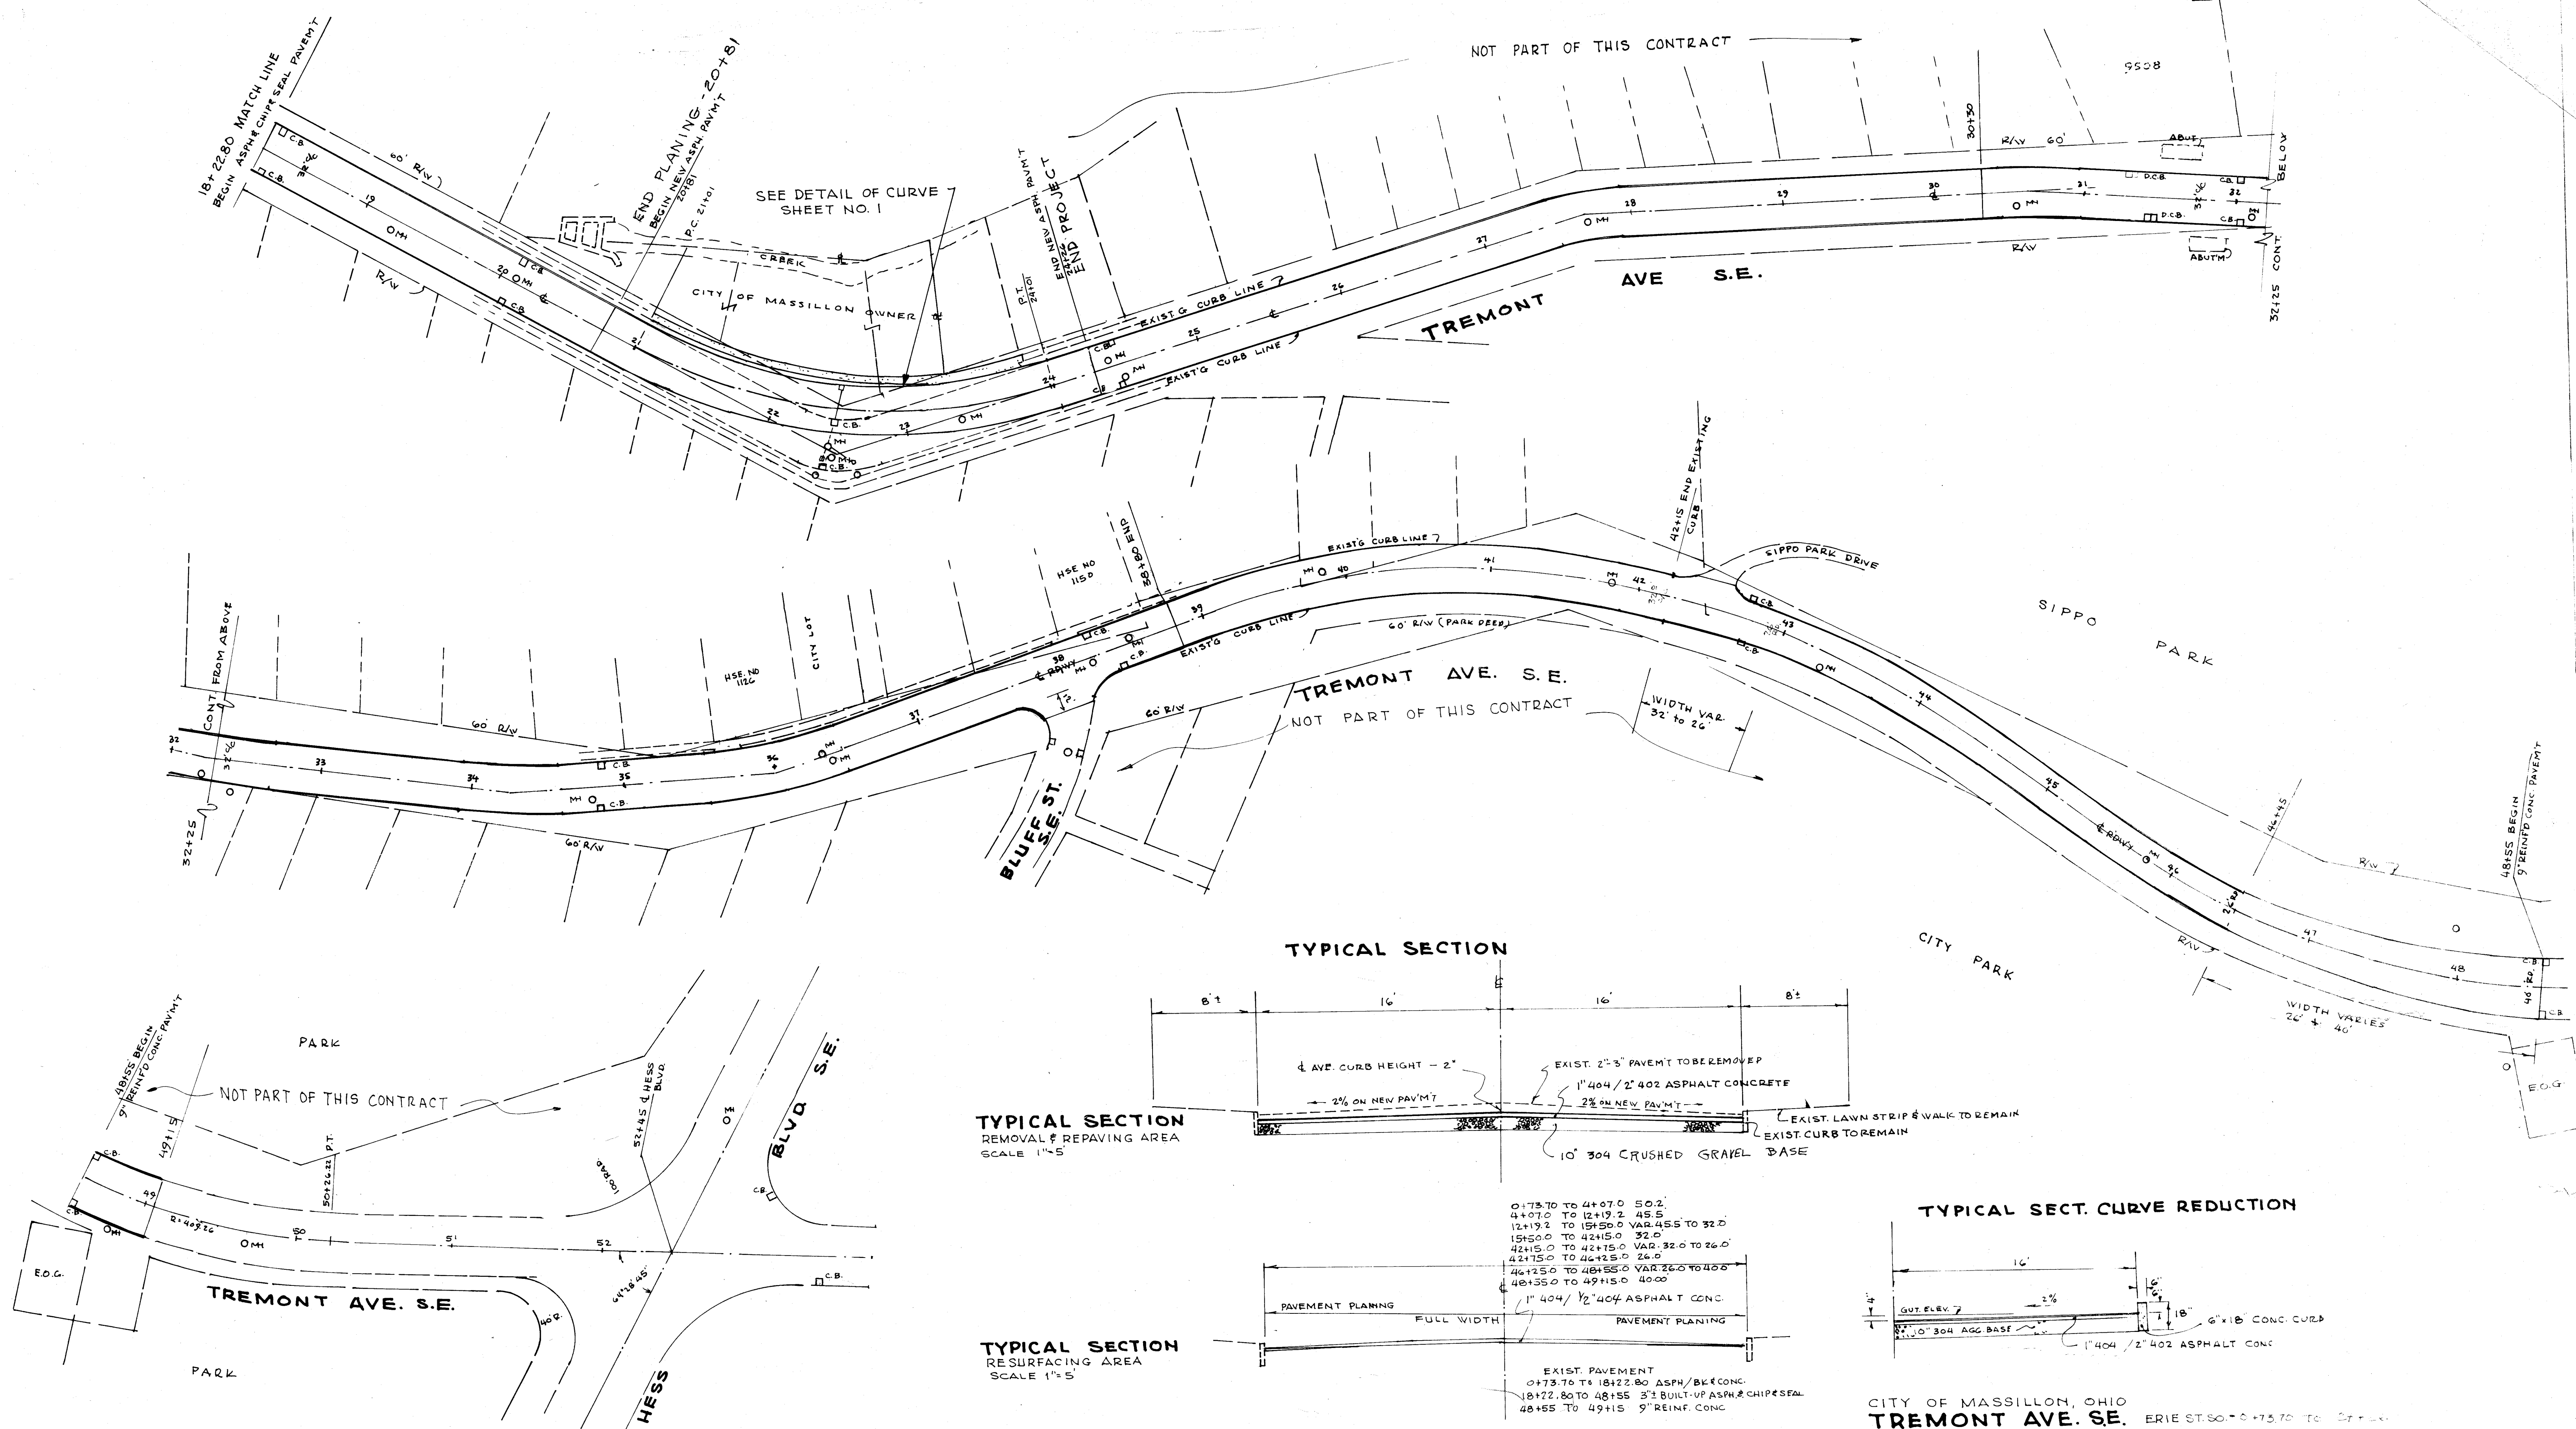

CITY OF MASSILLON, OHIO
TREMONT AVE. S.E.
 REPAVING & RESURFACING
 SCALE 1"=50'
 REVISED JUNE 1987

PREPARED BY: DEPT. OF PUBLIC SERVICE
 ENGINEERING DIVISION
 J. E. VANDERHART, CITY ENGINEER

