



FINAL SURVEY	DATE	
	BY	
	SURVEYED	
	NOTED BOOK	
	NO.	

ORIGINAL SURVEY	DATE	
	BY	
	SURVEYED	
	NOTED BOOK	
	NO.	

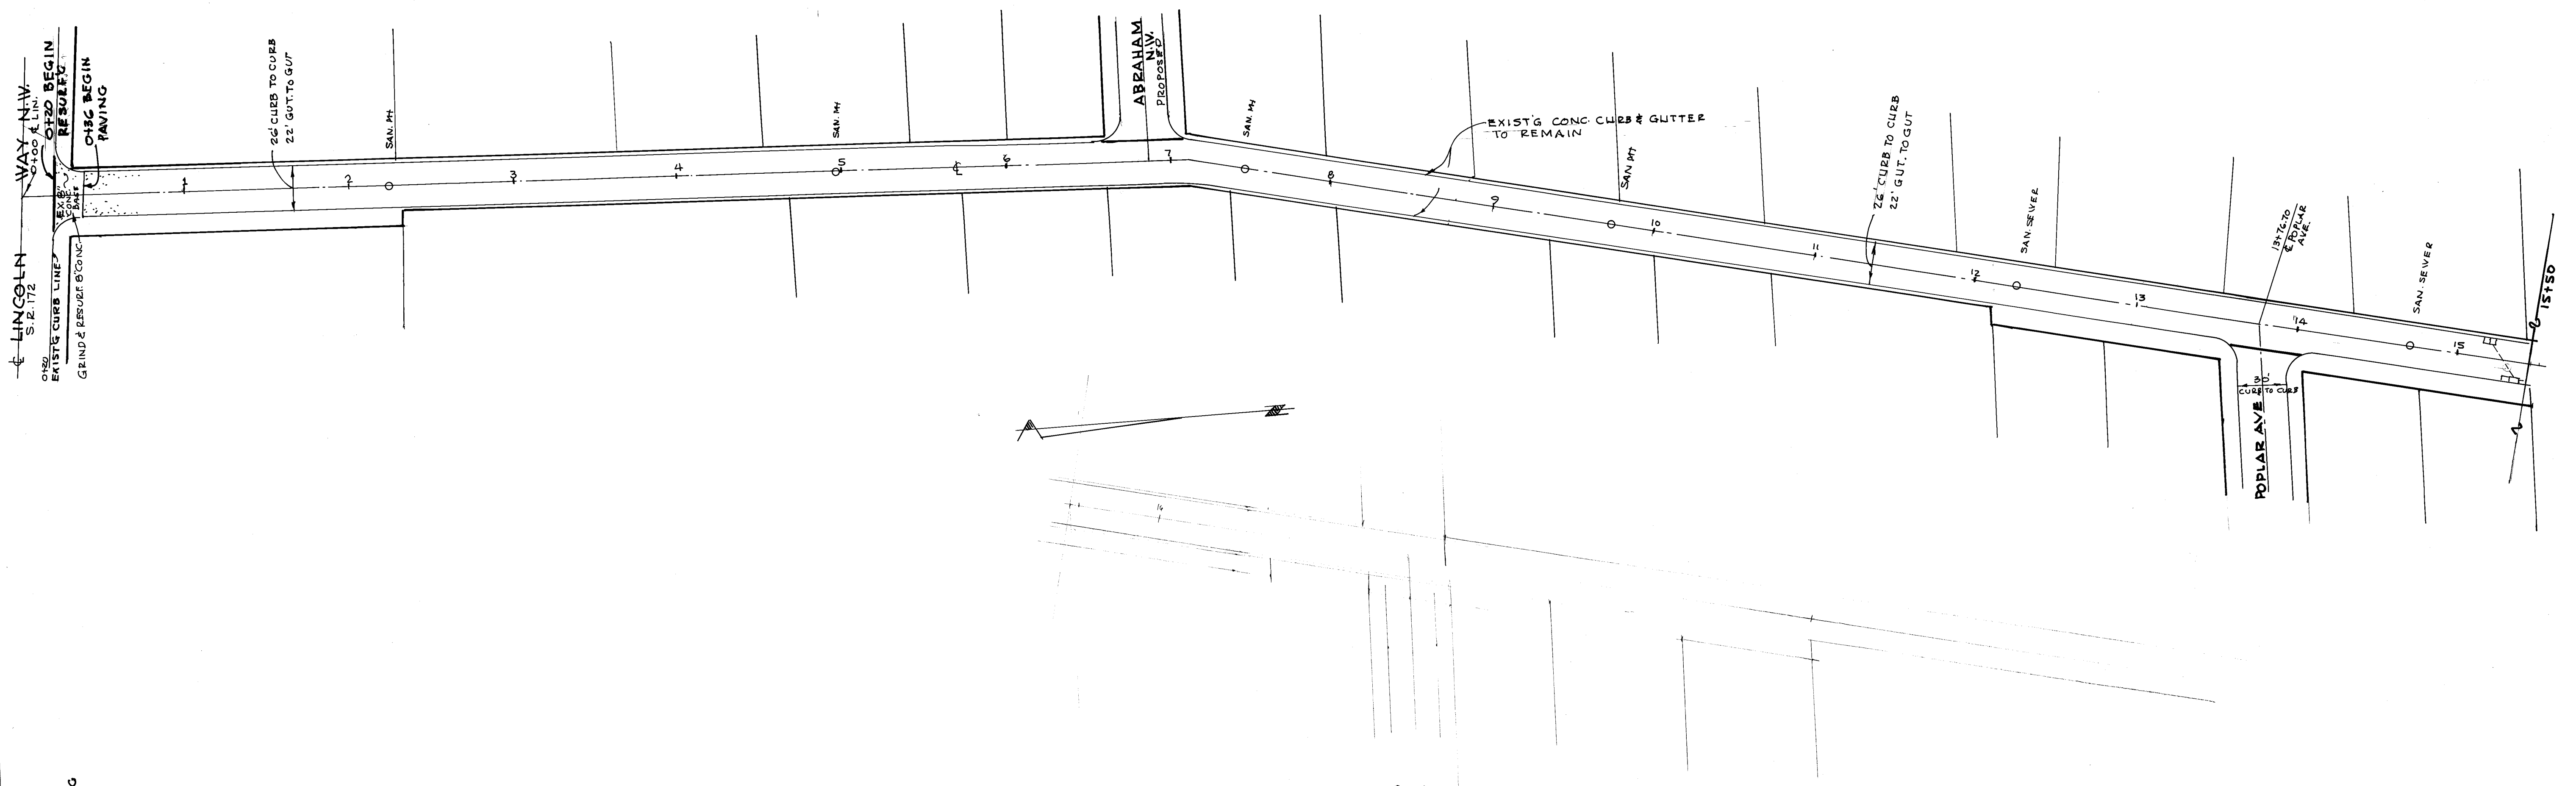

27TH ST. N. W.

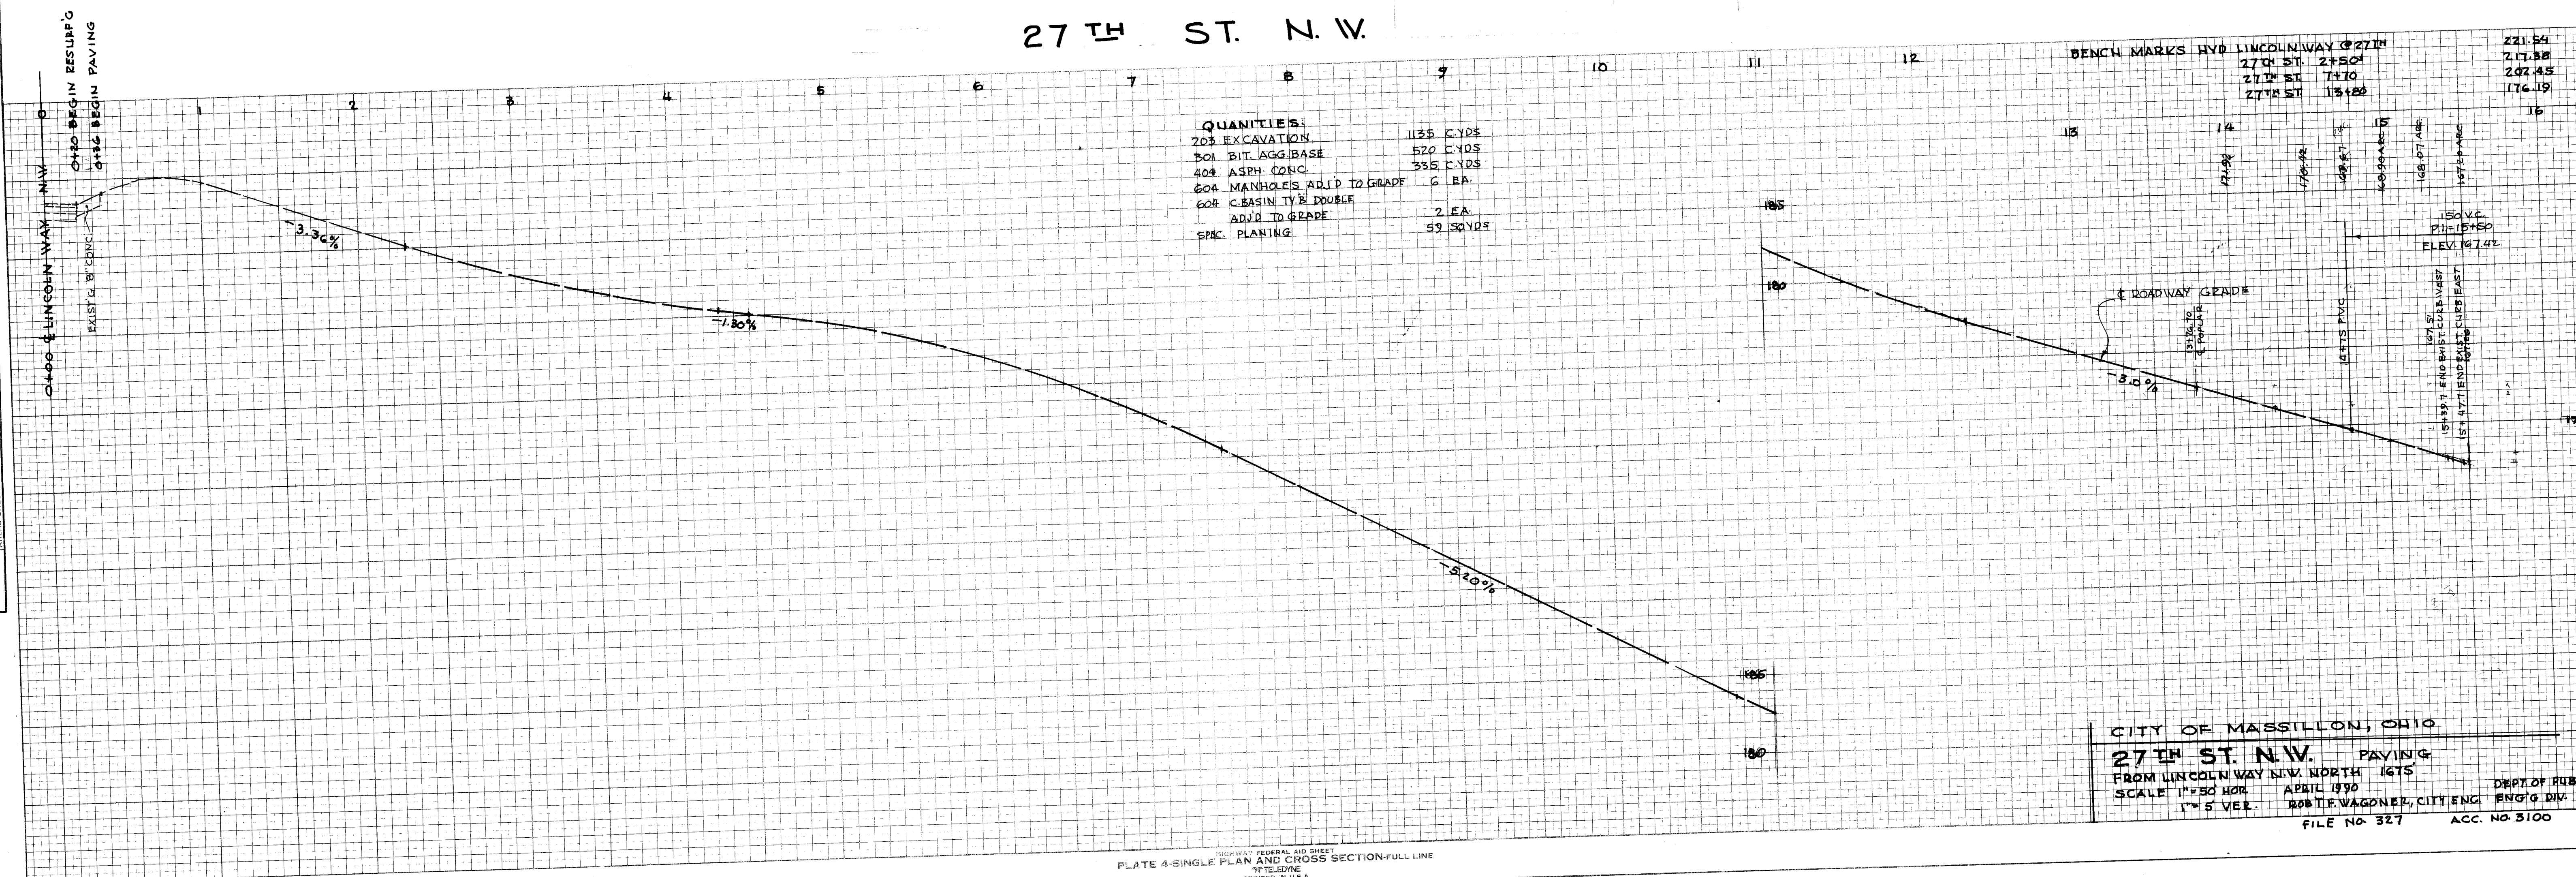

QUANTITIES:

20% EXCAVATION	1135 CYDS
30% BIT. AGG. BASE	520 CYDS
40% ASPH. CONC.	335 CYDS
60% MANHOLE'S ADJ'D TO GRADE	6 EA.
60% C-BASIN TYPE DOUBLE	2 EA.
ADJ'D TO GRADE	59 SQYDS
SPK. PLANING	


BENCH MARKS HYD. LINCOLN WAY @ 27TH

27TH ST.	2+50	221.54
27TH ST.	7+70	202.45
27TH ST.	13+80	176.19


CITY OF MASSILLON, OHIO
27TH ST. N.W. PAVING
 FROM LINCOLN WAY N.W. NORTH 1675
 SCALE 1"=50 HOR. APRIL 1990
 1"=5 VER. ROBERT WAGNER, CITY ENG. ENG'G DIV.
 FILE NO. 327 ACC. NO. 3100

FINAL SURVEY	DATE	BY
	SURVEYED	
	PLOTTED	
	NOTE BOOK	
	AREAS CHECKED	

ORIGINAL SURVEY	DATE	BY
	SURVEYED	
	PLOTTED	
	NOTE BOOK	
	AREAS CHECKED	

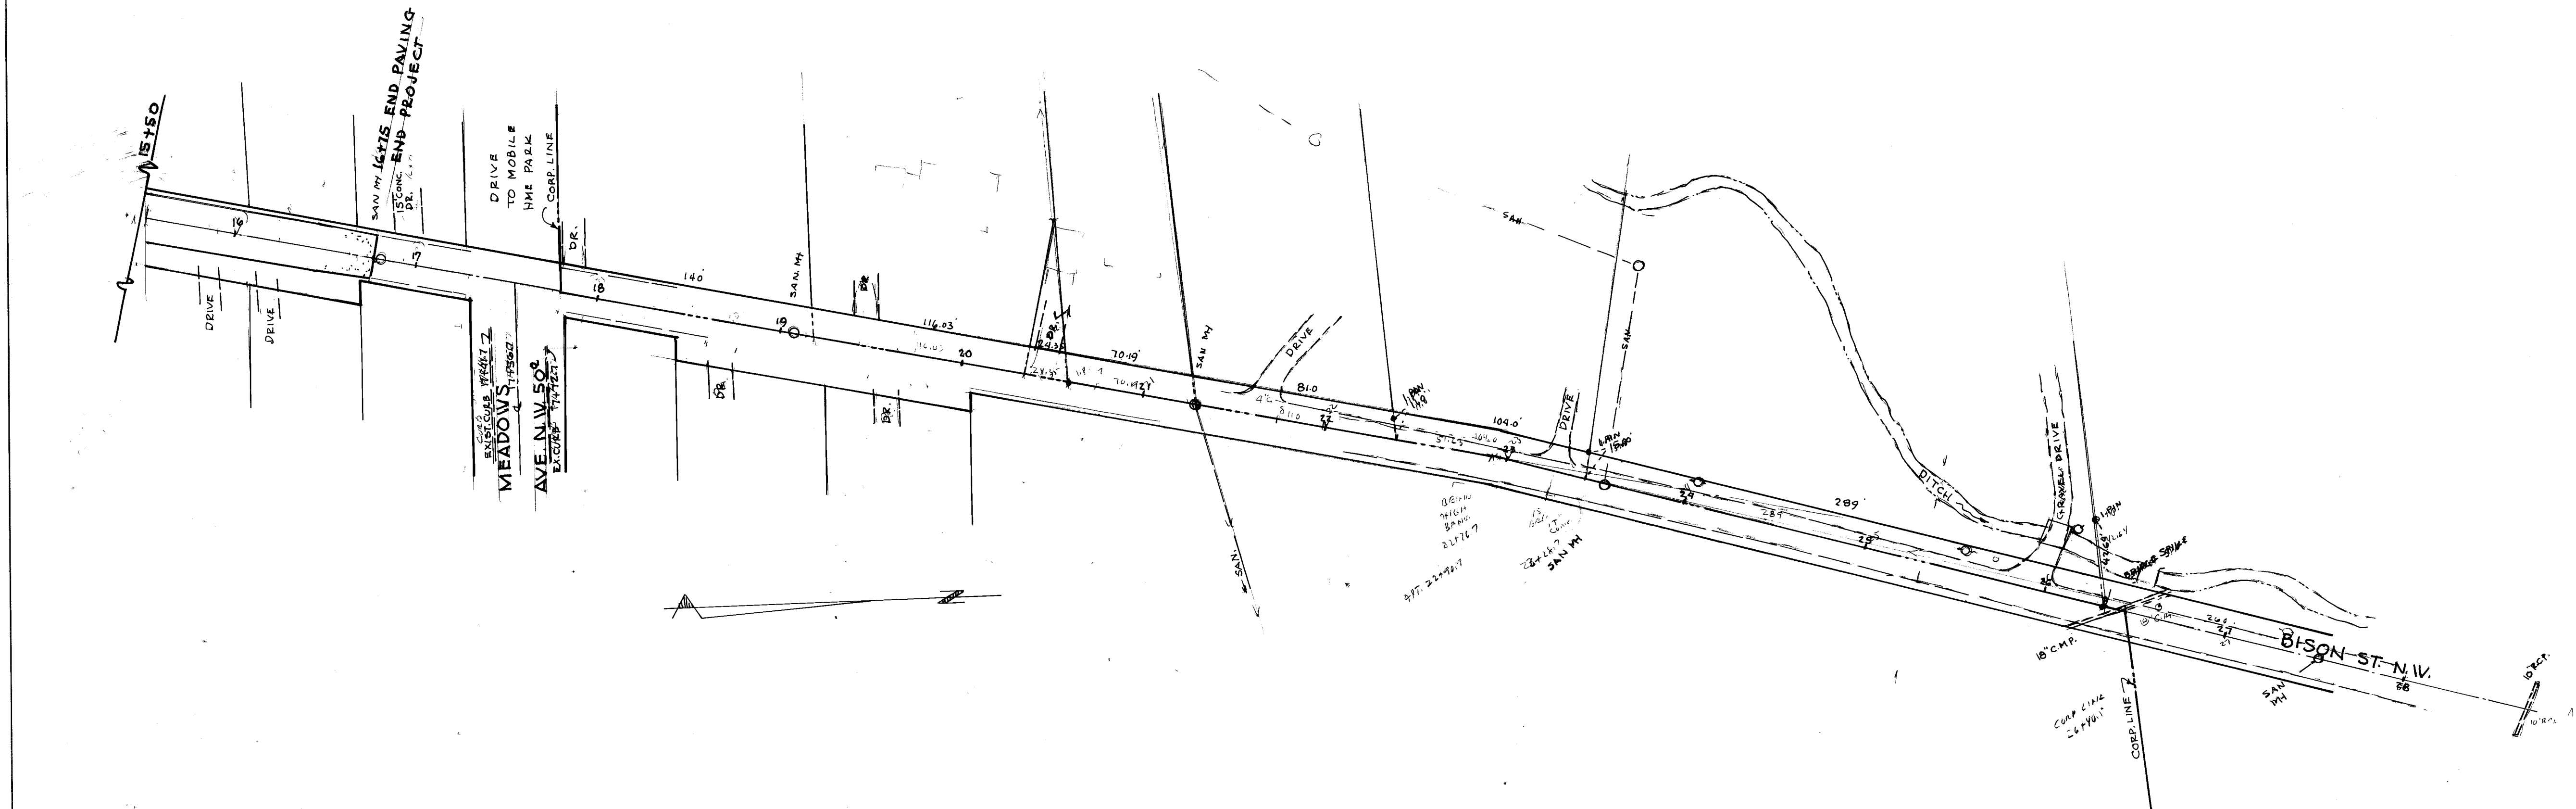

27TH ST. N.W.

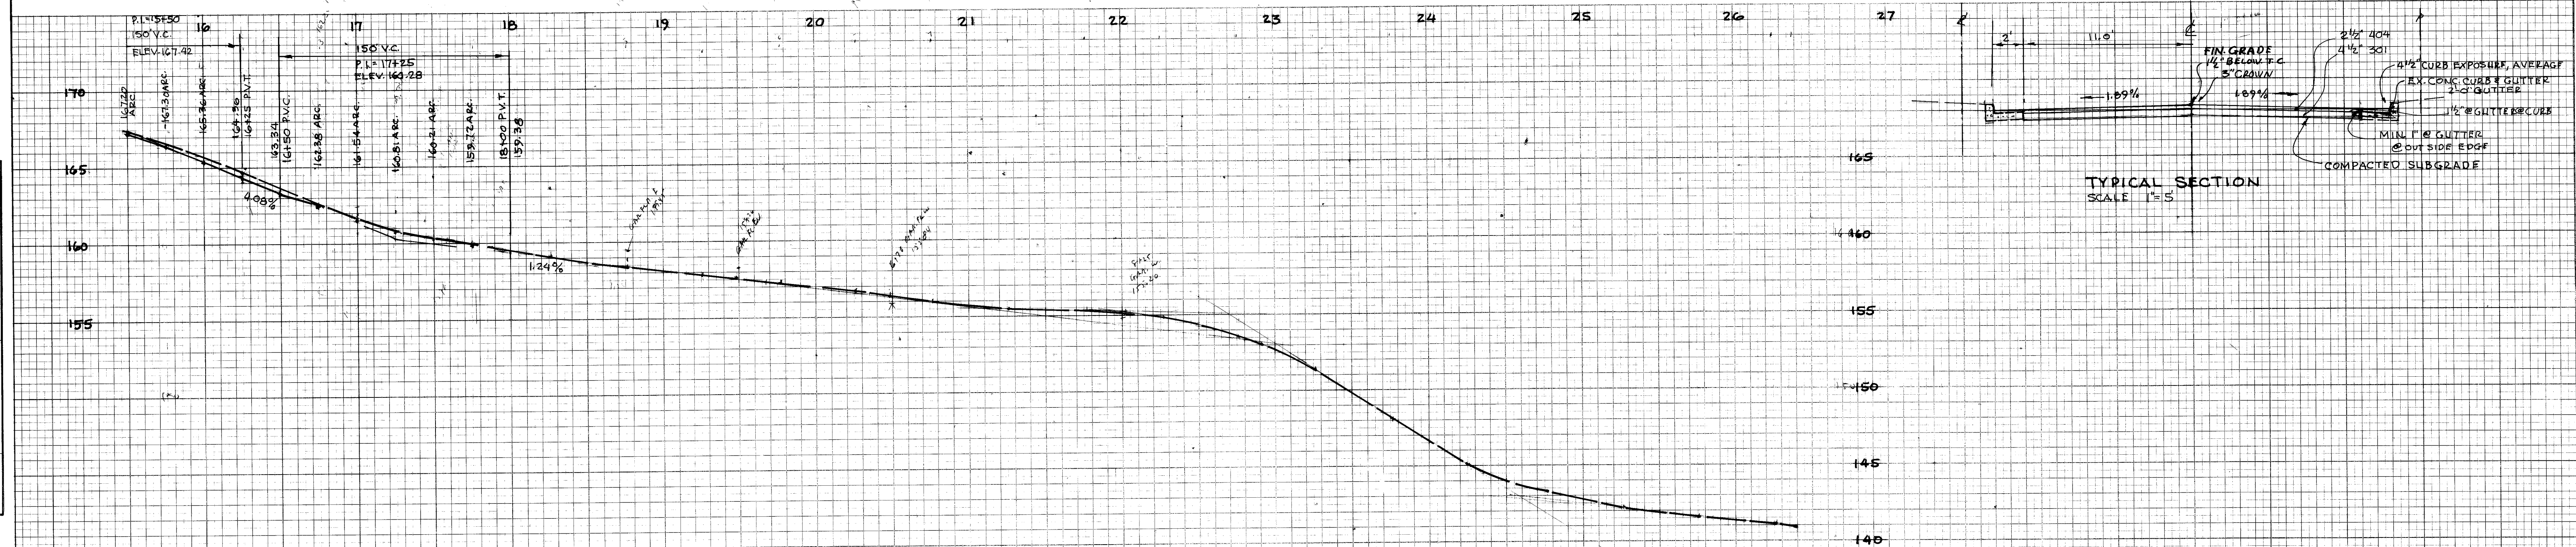

CITY OF MASSILLON, OHIO
27TH ST. N.W. PAVING
FROM LINCOLN WAY N.W. NORTH 1675'
SCALE 1"=50' HOR. APRIL 1990
1"=5' VER. ROBT F. WAGNER, CITY ENG.
FILE NO. P. 327 ACC. NO. 3102
DEPT. OF PUB. SERVICE
ENG. DIVISION
143/14