



PLAN	SURVEYED	BY	DATE
NOTE BOOK	ALIGNED CHECKED		
NO.	PT. OF WALL CHECKED		

PROFILE	SURVEYED	BY	DATE
NOTE BOOK	GRADE CHECKED		
NO.	STANDARD NOTING CHECKED		

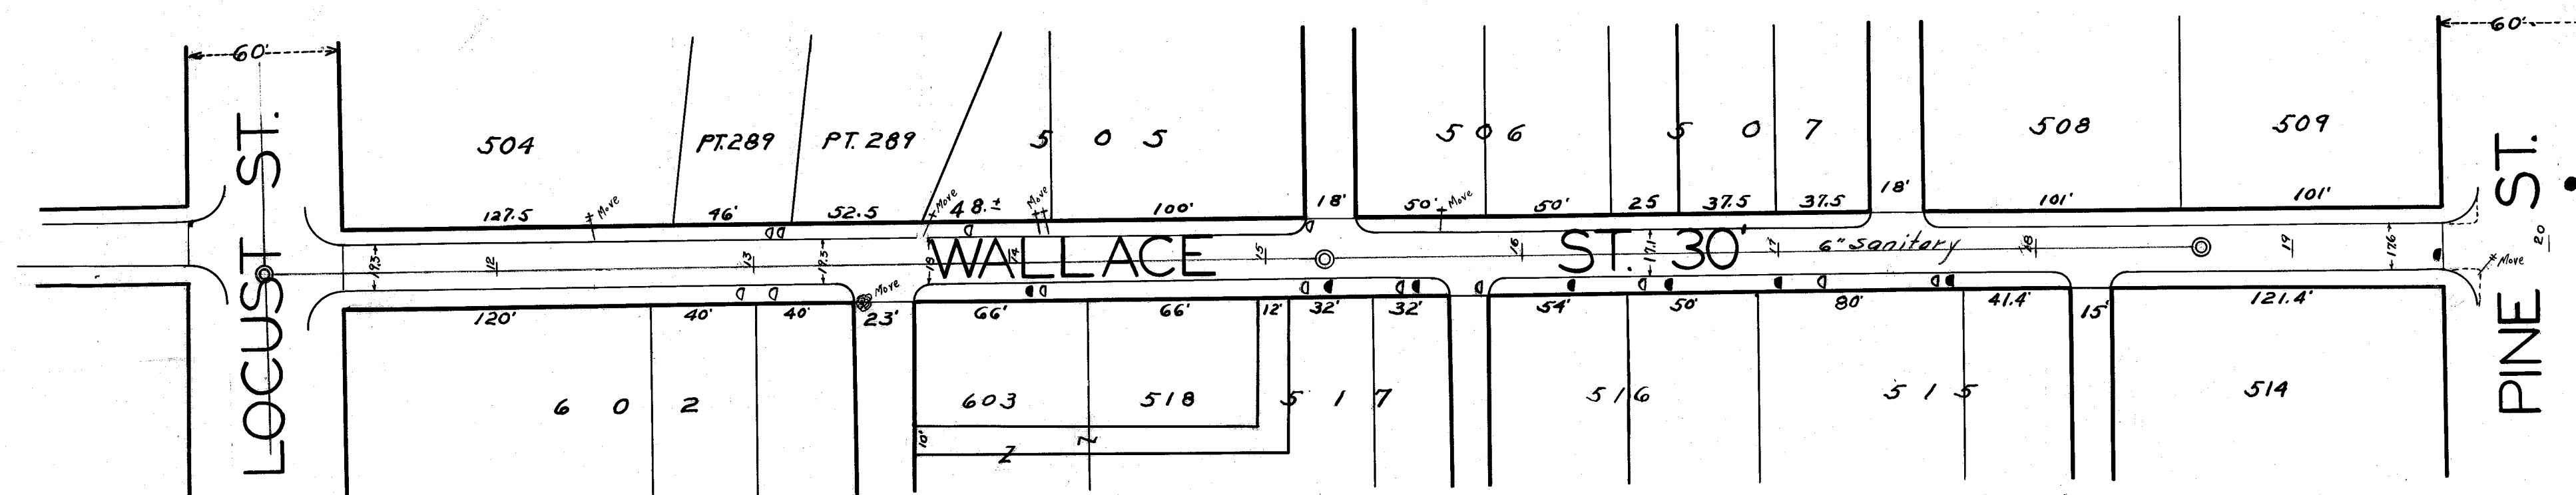

B.M. Hyd. Locust & Wallace St.
Elev. 174.62

B.M. Hyd. Pine & Wallace St.
Elev. 175.64

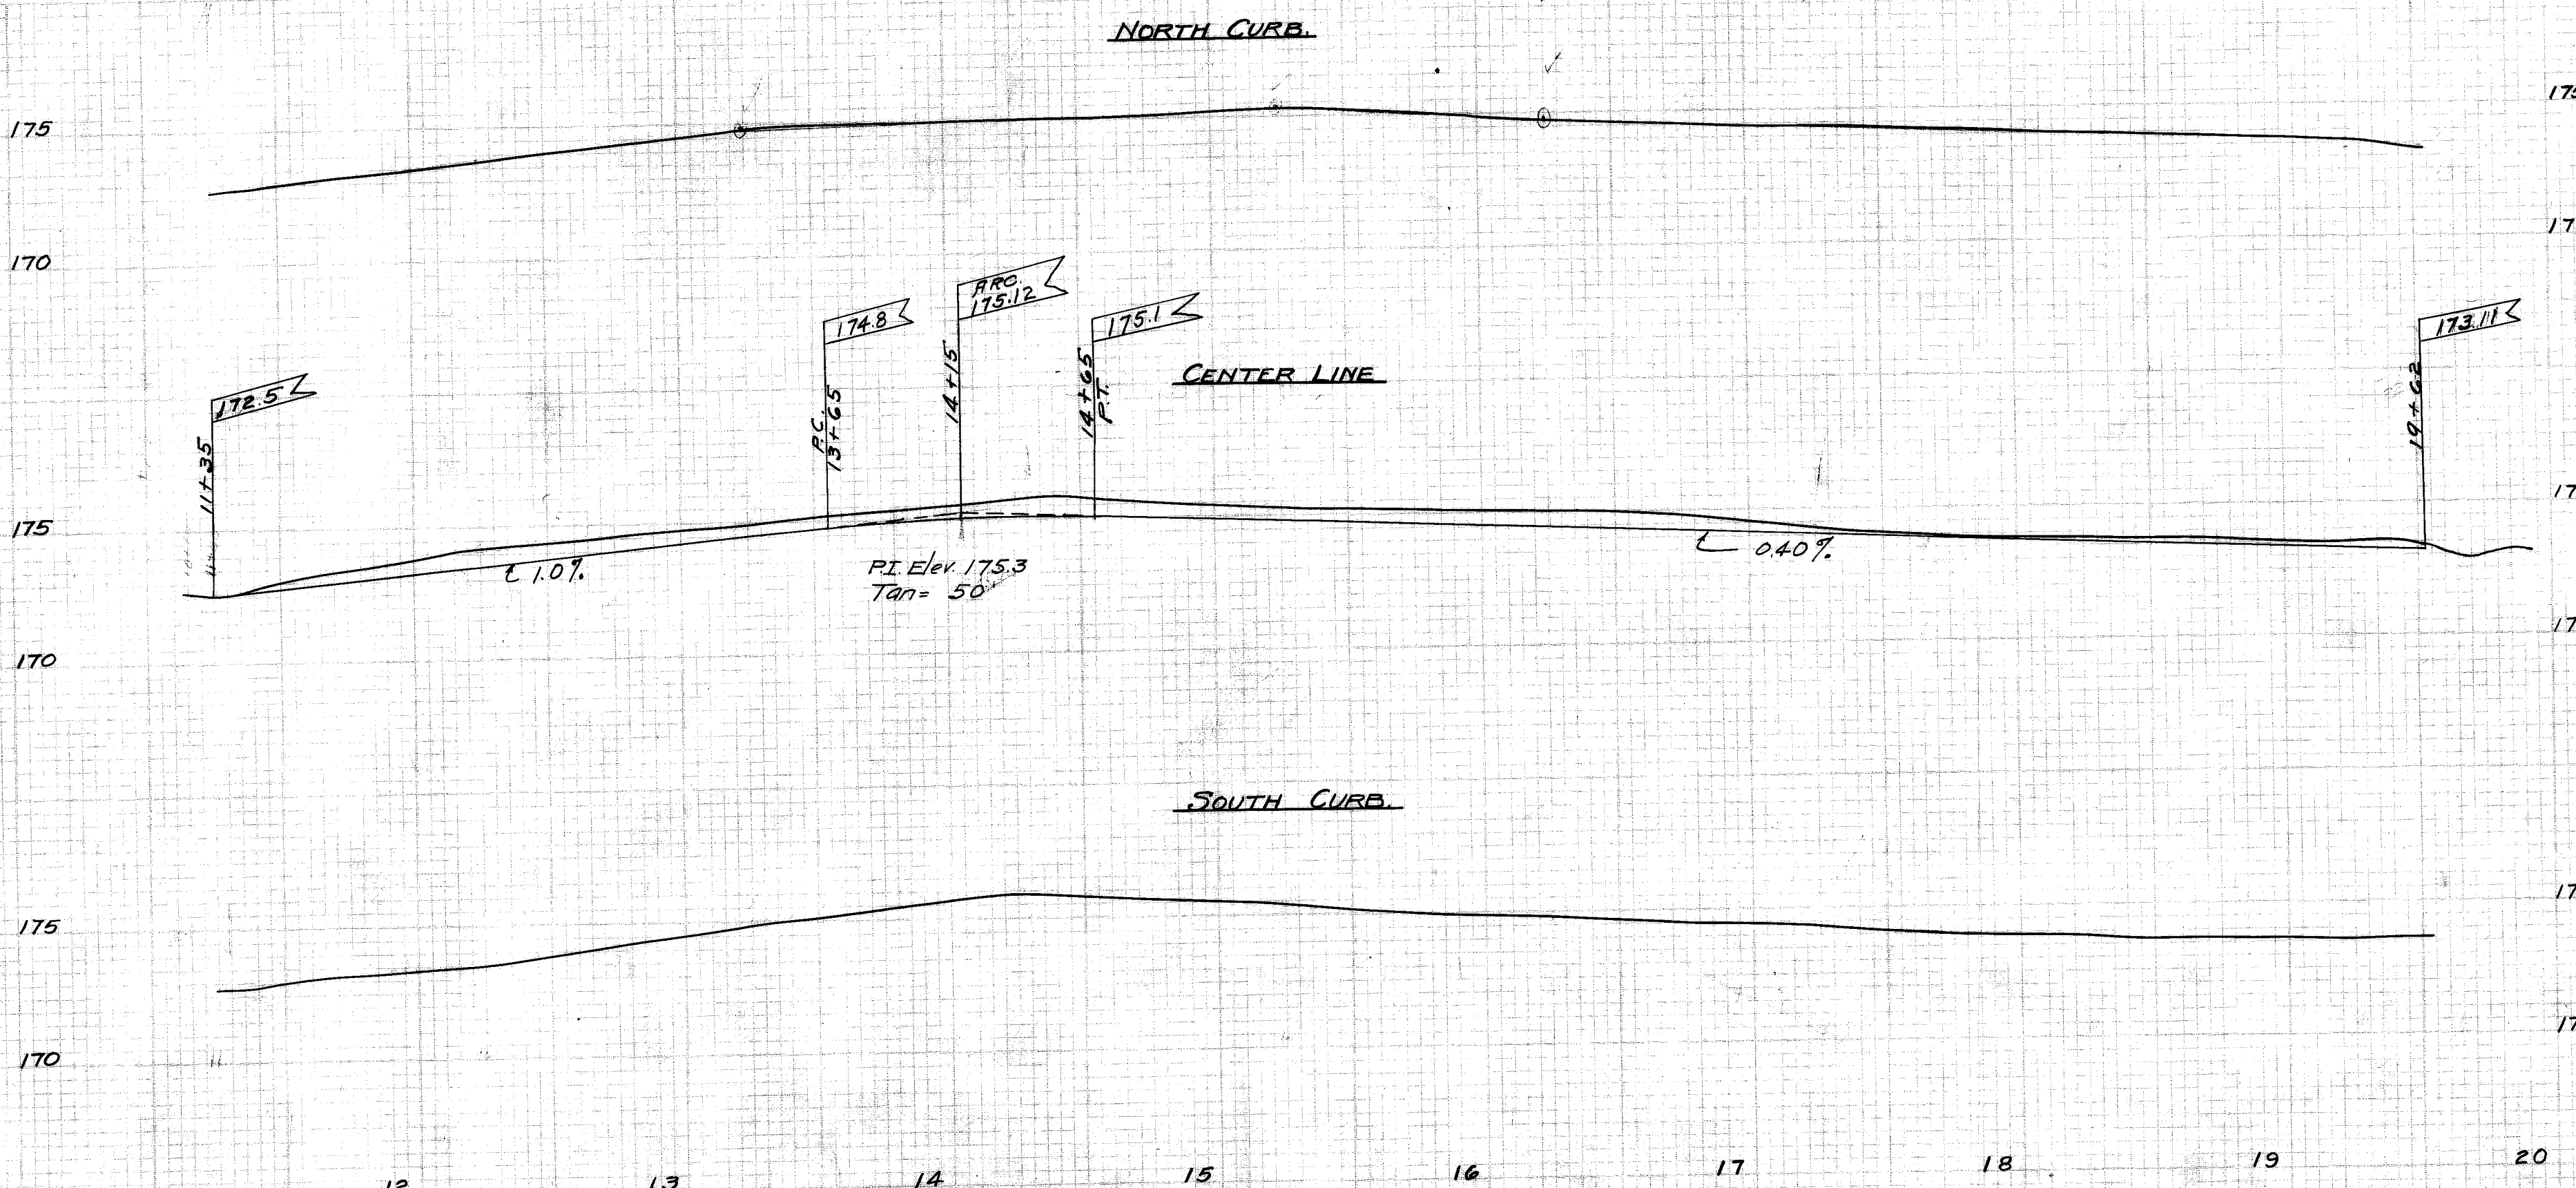

Telephone Pole +
O.P.S. " +
Curb Box, Water " +
" Gas " +
Hydrant " +
Sanitary Sewer M.H. +
Trees +

Resolution
Field Work Jan. 1924
Platted Feb. 1924
Grade Ordinance No.
Ordinance Passed 192
Ordinance Record No. Page

1962

CITY of MASSILLON, OHIO.	
WALLACE ST. PAVING HIGH ST. TO PINE ST.	
APPROVED: <i>[Signature]</i>	DEPT. of PUBLIC WORKS ENGINEERING DIVISION.
DR. BY: <i>[Signature]</i>	SCALE: 1" = 50'
CK. BY:	JAN, 1924 N.B. P.

FILE No. P-33
Acc. No. 329

1111