

CITY OF MASSILLON, OHIO

PAVING & RESURFACING PLANS

FEDERAL AVE. N.E., NORTH AVE. N.E., ANDREW AVE. N.E., 2nd ST. N.E.
9th ST. S.W., GEIGER AVE. S.W., SPRUCE AVE. S.W., NILES ST. S.W.
28th ST. N.W., NOBLE PL. N.W., FOREST AVE. S.E., BECKMAN AVE. S.E.
WRAY ST. N.E., OXFORD AVE. N.E., 10th ST. S.W.

1992

RODMAN AVE. N.E., 18th ST. N.E., LINDBERGH AVE. & WICLIFF AVE. N.E.
25th ST. N.W., FULMER AVE. N.W., FORD ST. N.W., SCHULER AVE. N.W.
FAY ST. S.E., DELAWARE AVE. N.E., 3rd ST. N.E., WELLMAN AVE. S.E.

GENERAL NOTES

ALL CONSTRUCTION TO BE CITY OF MASSILLON SPECIFICATIONS AND STANDARDS, AND THE LATEST ADDITION OF THE STATE OF OHIO, DEPT. OF TRANSPORTATION, CONSTRUCTION AND MATERIAL SPECIFICATIONS. A PRE CONSTRUCTION MEETING SHALL BE HELD WITH THE CONTRACTOR, SUB-CONTRACTORS, CITY ENGINEER E.E.O. OFFICER.

THE E.E.O. OFFICER SHALL RECEIVE THE REQUIRED WEEKLY AND MONTHLY REPORTS ON THIS PROJECT. WHEN CONFLICTS ARISE OVER THE INTERPRETATION OF NOTES AND DETAILS IN THE DRAWINGS, THE DRAWINGS TAKE PREFERENCE OVER GENERAL PROVISIONS AND SPECIFICATIONS THAT APPEAR IN THE CONTRACT.

THE CONTRACTOR SHALL MAINTAIN TRAFFIC CONTROL ON ALL STREETS PER ITEM 614, MAINTAINING TRAFFIC AT ALL TIMES, HE SHALL POST STREETS FOR NO PARKING THE DAY BEFORE PAVING IS BEGUN.

ALL CONSTRUCTION PAVING AND RESURFACING SHALL BE COMPLETED BEFORE UNLESS ORDERED BY THE CITY.

THE CITY RESERVES THE RIGHT TO DELETE SOME OF THE STREETS IN THIS PROJECT, IF THE PROJECT EXCEEDS THE CAPITAL, THE CITY HAS ON HAND.

THE CONTRACTOR MAY USE ADJUSTING RINGS, BUT TYPE MUST BE APPROVED BY THE ENGINEER.

ITEM SPECIAL - PAVEMENT PLANING

BITUMINOUS. WITHOUT HEATING THE CONTRACTOR SHALL PLANE OFF EXISTING ASPHALT SURFACE, AS SHOWN ON THE TYPICAL SECTIONS TO THE LIMITS SHOWN ON THE PLANS.

THE PLANNER USED SHALL BE CAPABLE OF PLANING DIRECTLY ADJACENT TO A CURB. THE CONTRACTOR SHALL USE REASONABLE CARE TO NOT DAMAGE EXISTING CURBING. IT SHALL BE THE RESPONSIBILITY OF THE CONTRACTOR TO REPAIR OR REPLACE ANY CURBING DAMAGE AS A RESULT OF THIS WORK AT HIS EXPENSE, TO KEEP THE WORK AREAS CLEAR OF DEBRIS AND GRINDINGS. TO MAKE THE PLANED SURFACE AVAILABLE TO TRAFFIC AS SOON AS POSSIBLE AFTER PLANING OPERATIONS ARE COMPLETE AND TO CLEAN ALL PAVEMENT SURFACES IMMEDIATELY PRIOR TO RESURFACING. THE ASPHALT MATERIAL THAT IS REMOVED SHALL BECOME THE PROPERTY OF THE CONTRACTOR AND SHALL BE DISPOSED OF IN ACCORDANCE WITH SECTION 203.05.

PAYMENT FOR THIS WORK WILL BE MADE AT UNIT PRICE BID PER SQUARE YARD OF ITEM SPECIAL - PAVEMENT PLANING AND SHALL CONSTITUTE FULL COMPENSATION FOR FURNISHING ALL MATERIALS AND EQUIPMENT NECESSARY TO PLANE THE EXISTING PAVEMENTS AS SHOWN ON THE PLANS.


SHEETS

INDEX OF STREETS

1. FEDERAL AVE. N.E., NORTH AVE. N.E.
2. ANDREW AVE. N.E., 2nd ST. N.E., RODMAN AVE. N.E.
3. LINDBERGH AVE. N.E., WICLIFF AVE. N.E., 18th ST. N.E., 9th ST. S.W.
4. GEIGER AVE. S.W., SPRUCE AVE. S.W., NILES ST. S.W., 25th ST. N.W.
5. FULMER AVE. N.W., FORD ST. N.W., SCHULER AVE. N.W., 28th ST. N.W., NOBLE PL. N.W.
6. DELAWARE AVE. N.E., 3rd ST. N.E., FOREST AVE. S.E., BECKMAN AVE. S.E., FAY ST. S.E.
7. WELLMAN AVE. S.E.
8. WRAY ST. N.E., OXFORD AVE. N.E., 10th ST. S.W.


NOTE: TYPICAL SECTIONS PAGE 8

SITE MAP

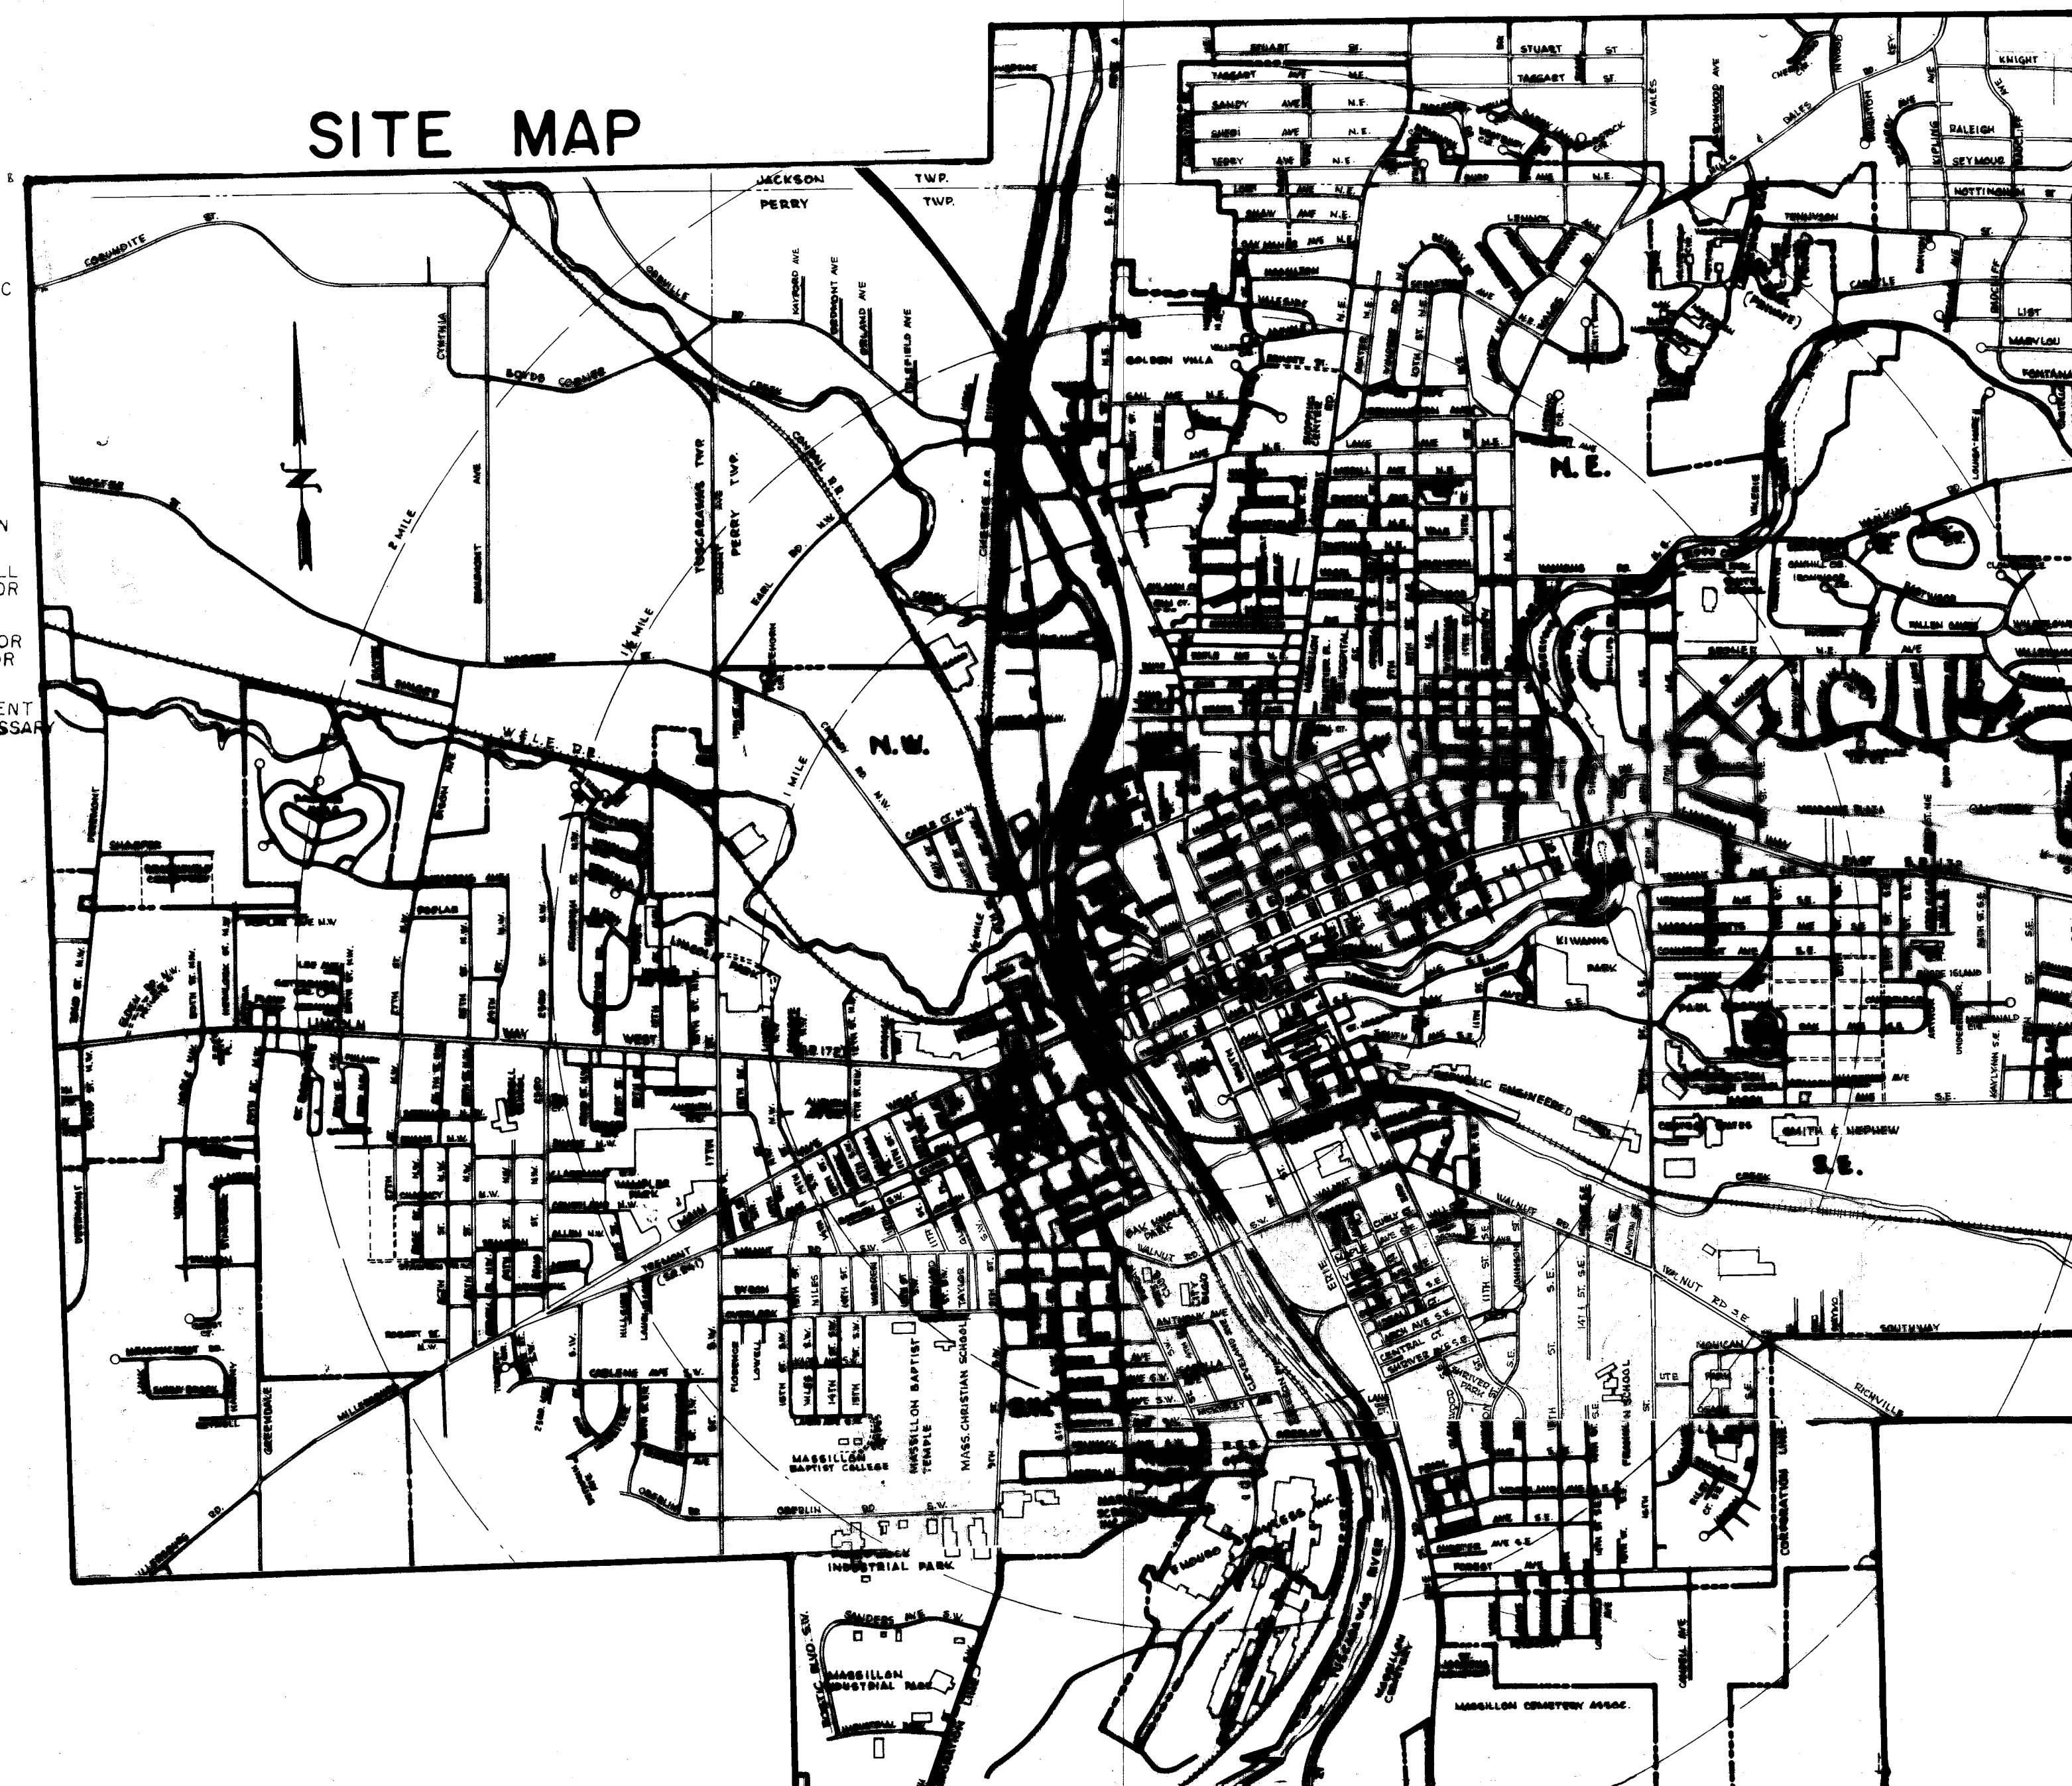

MAYOR — — — FRANCIS H. CICCHINELLI JR.
SAFETY SERVICE DIR. — — — BILL H. HAMIT
CITY ENGINEER — — — ROBERT WAGONER

PREPARED BY
CITY OF MASSILLON
DEPT. OF PUBLIC SERVICE
ENGINEERING DIVISION

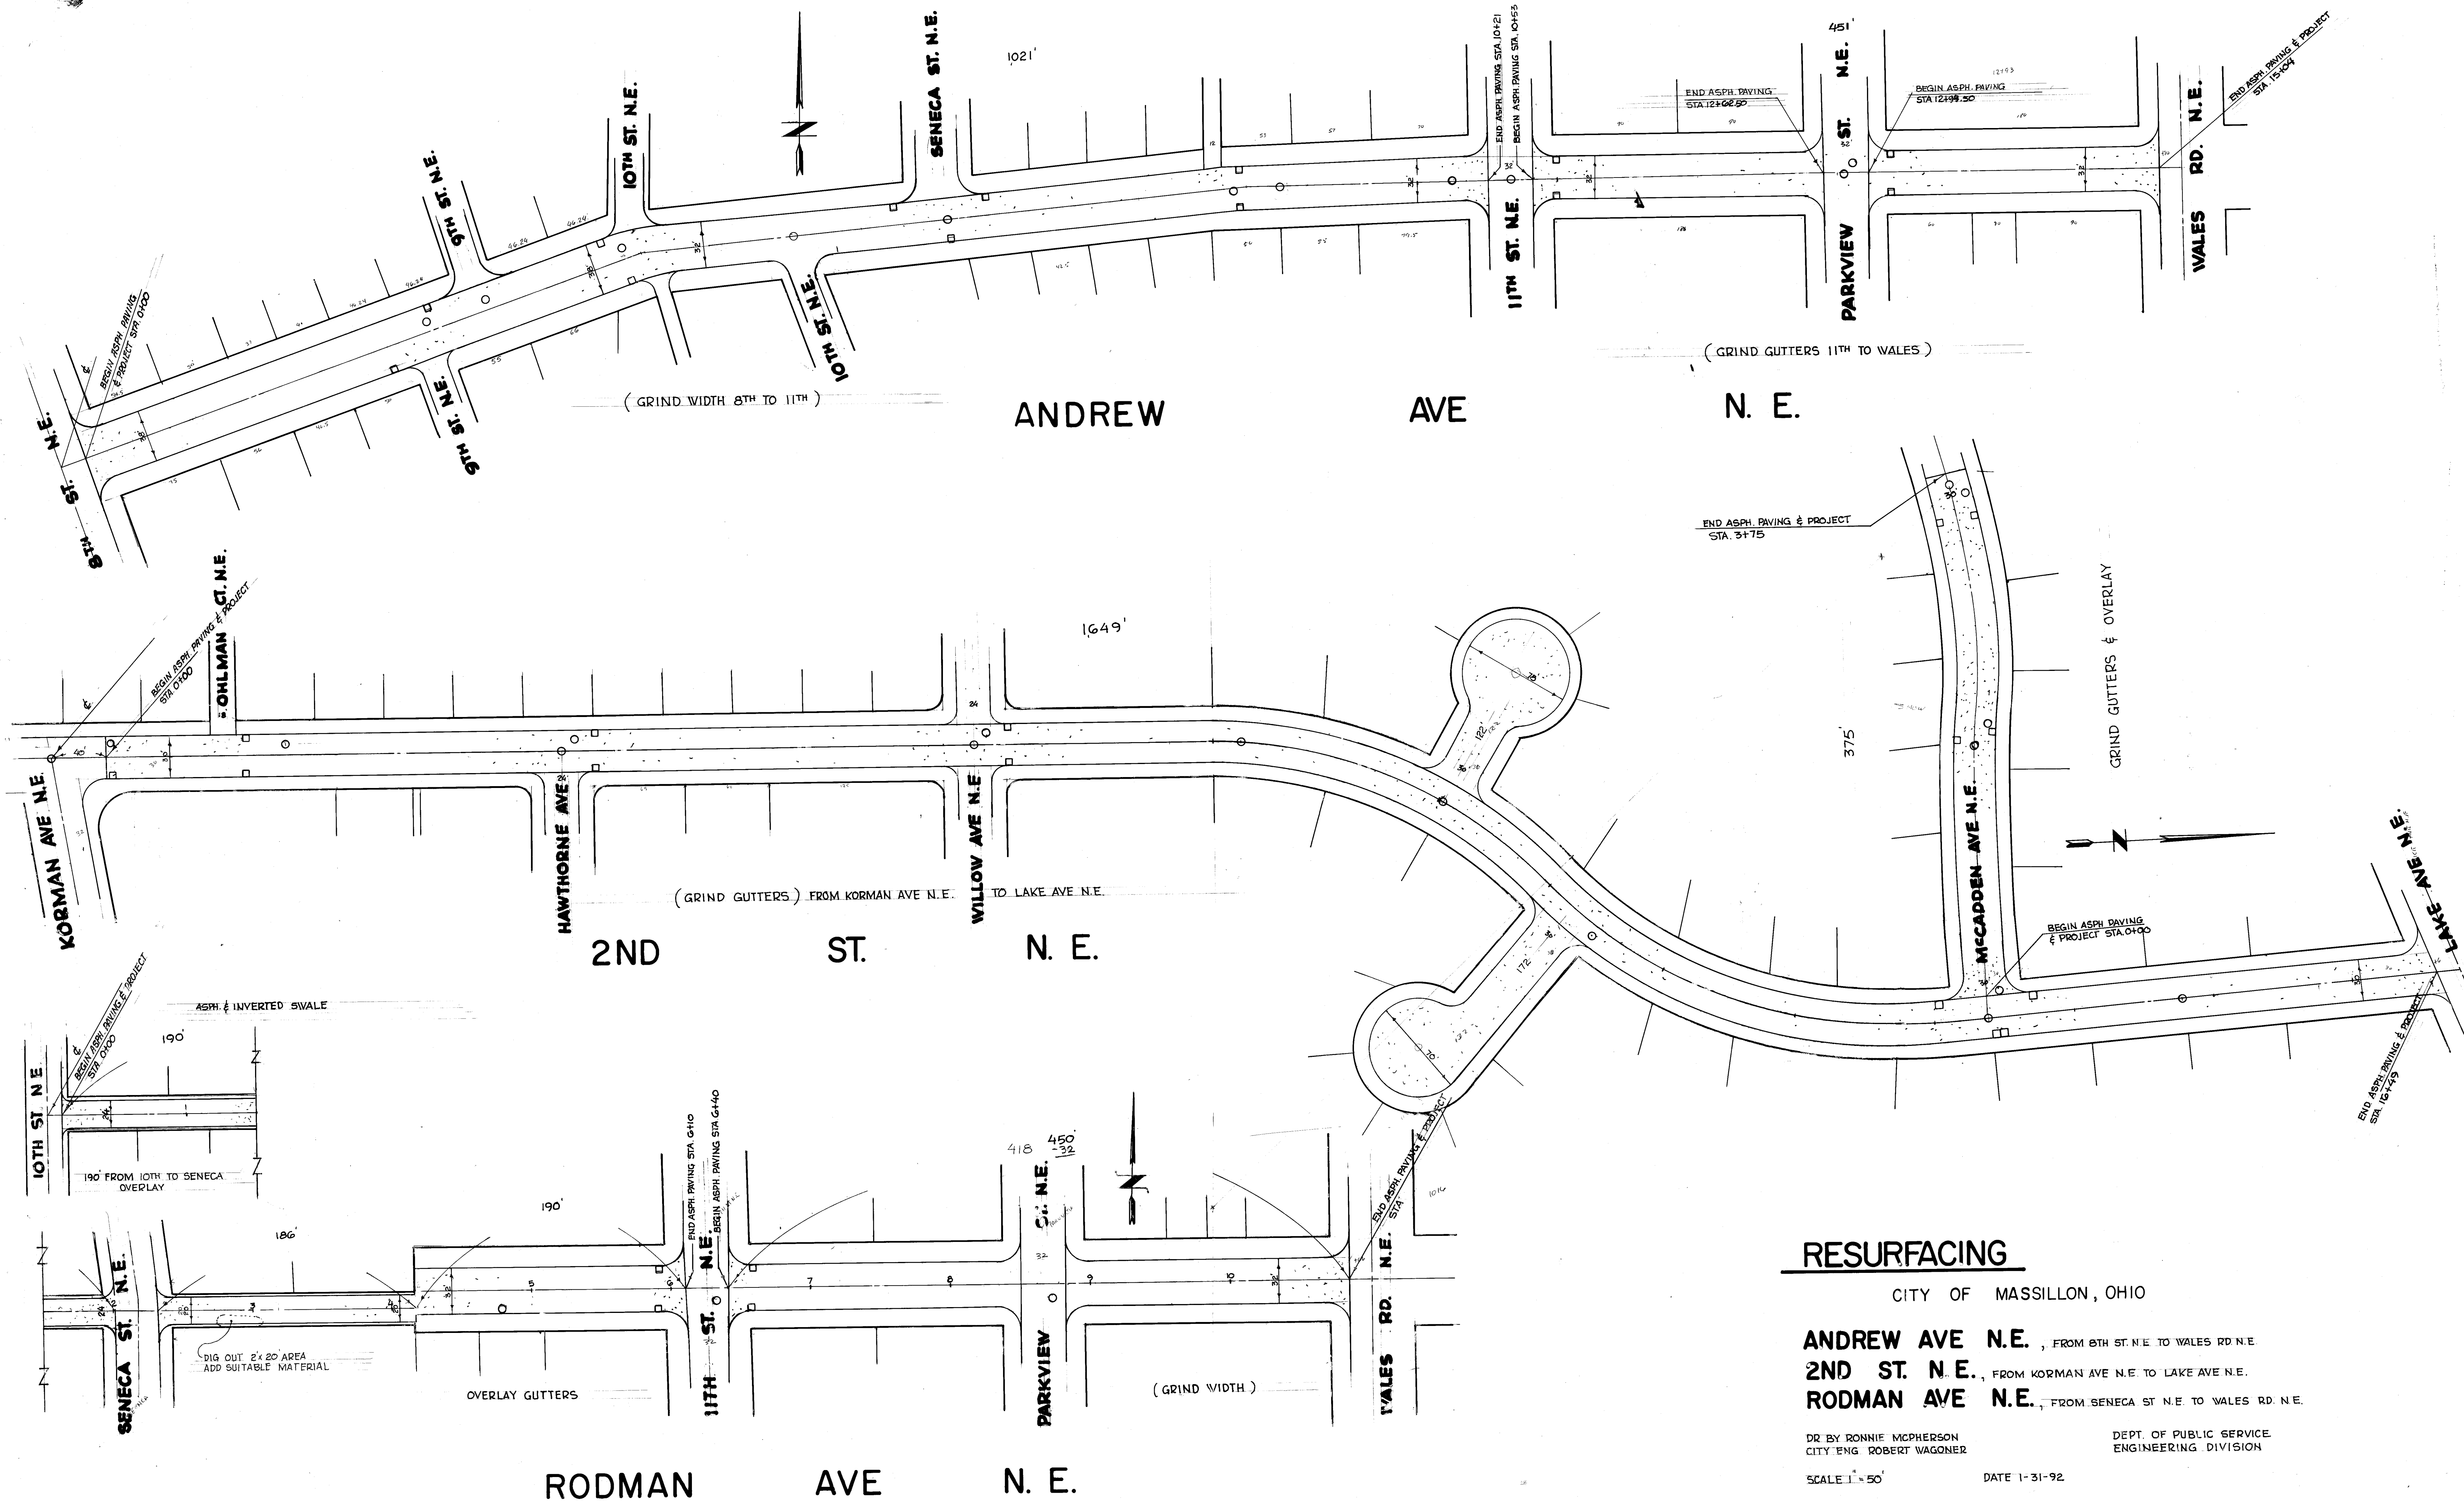

RESURFACING

CITY OF MASSILLON, OHIO

ANDREW AVE N.E. , FROM 8TH ST. N.E. TO VALES RD. N.E.

2ND ST. N.E. , FROM KORMAN AVE N.E. TO LAKE AVE N.E.


RODMAN AVE N.E. , FROM SENECA ST. N.E. TO VALES RD. N.E.

DR BY RONNIE MCPHERSON
CITY ENG ROBERT WAGONER


DEPT. OF PUBLIC SERVICE
ENGINEERING DIVISION

SCALE 1" = 50'


DATE 1-31-92

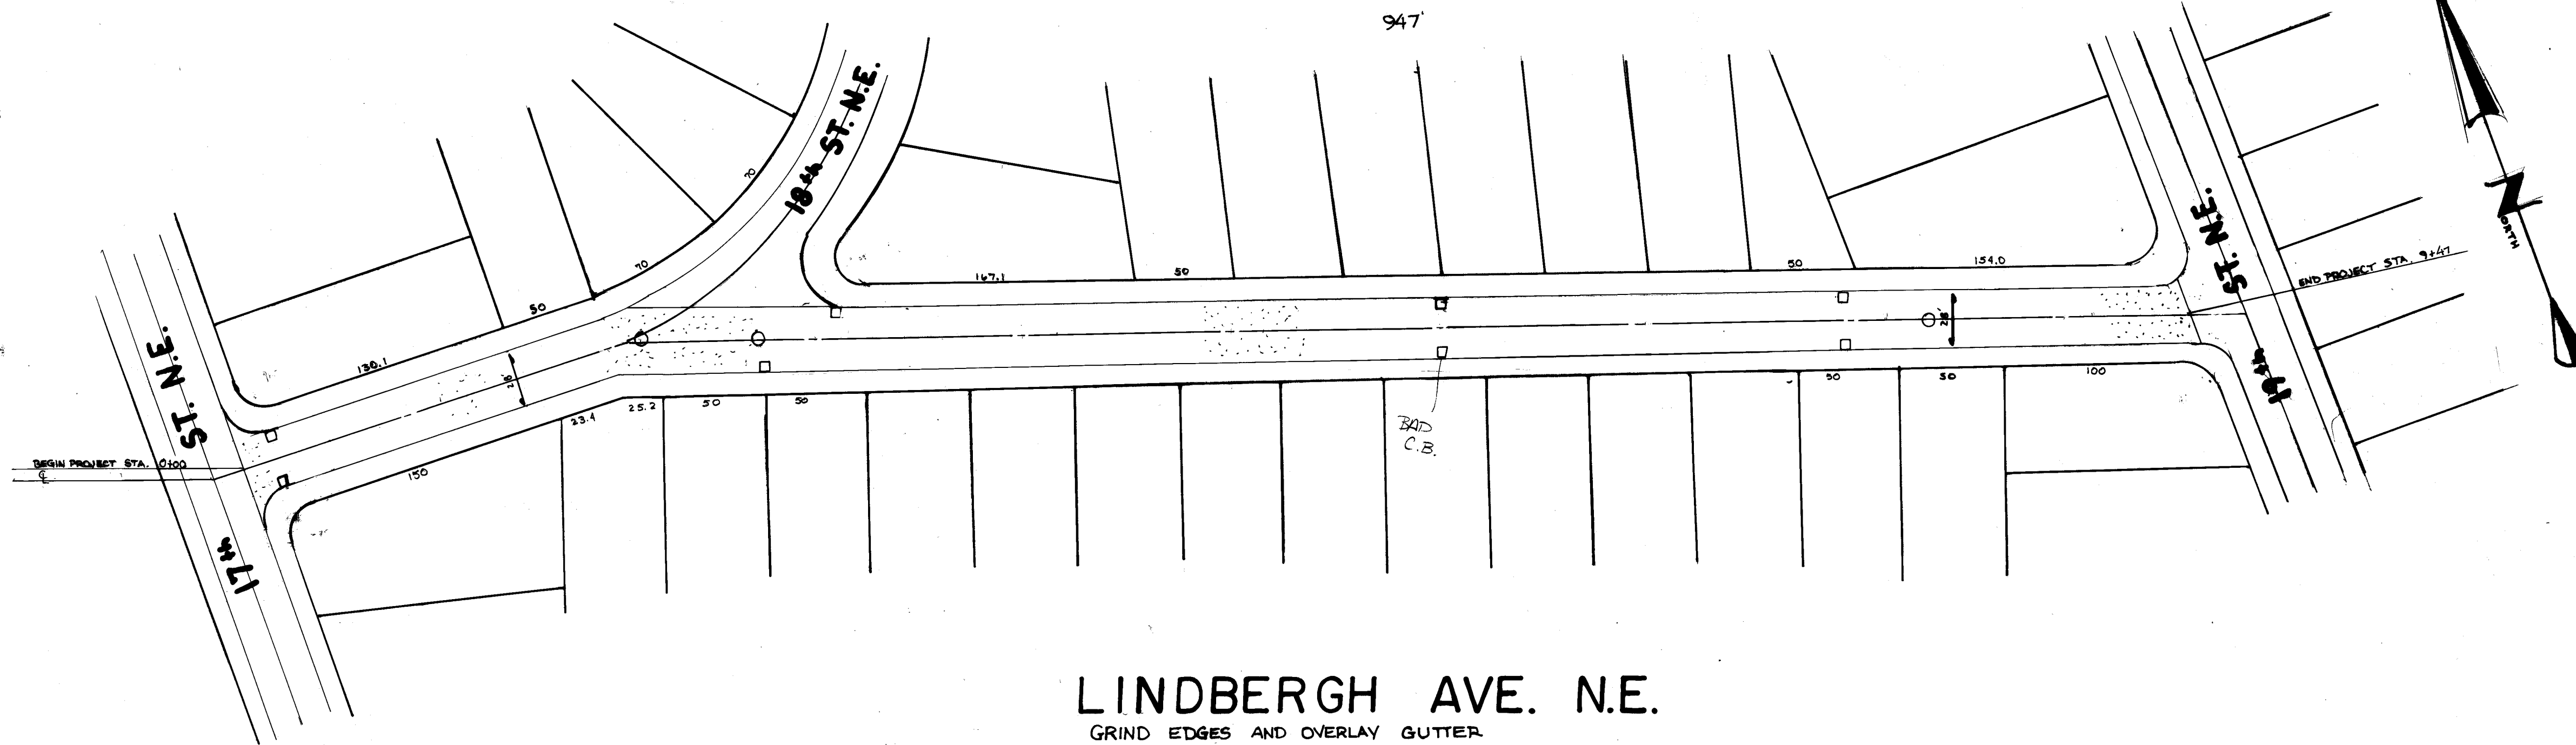


LINDBERGH AVE. N.E.
GRIND EDGES AND OVERLAY GUTTER

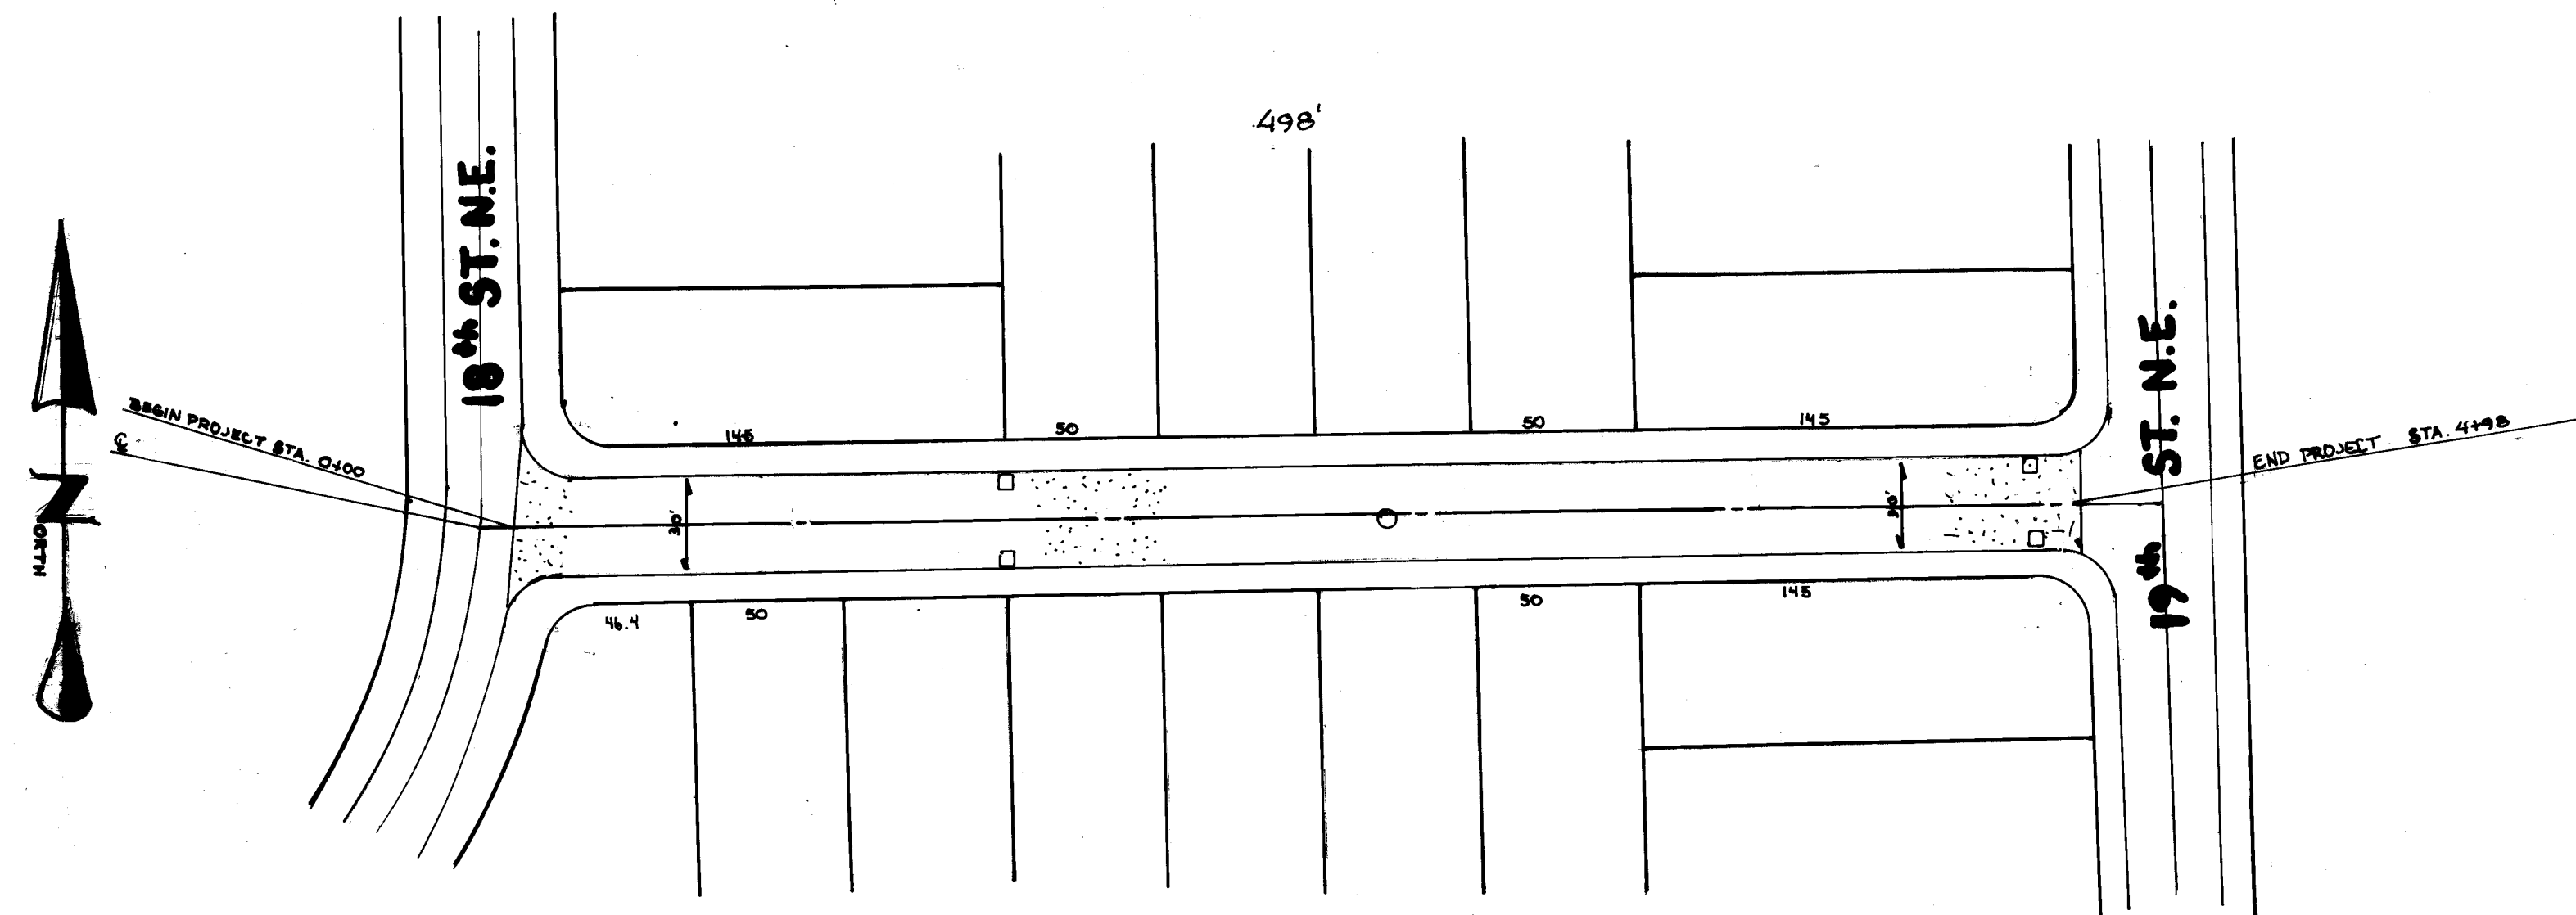

WICLIFF AVE. N.E.
GRIND EDGES AND OVERLAY GUTTER

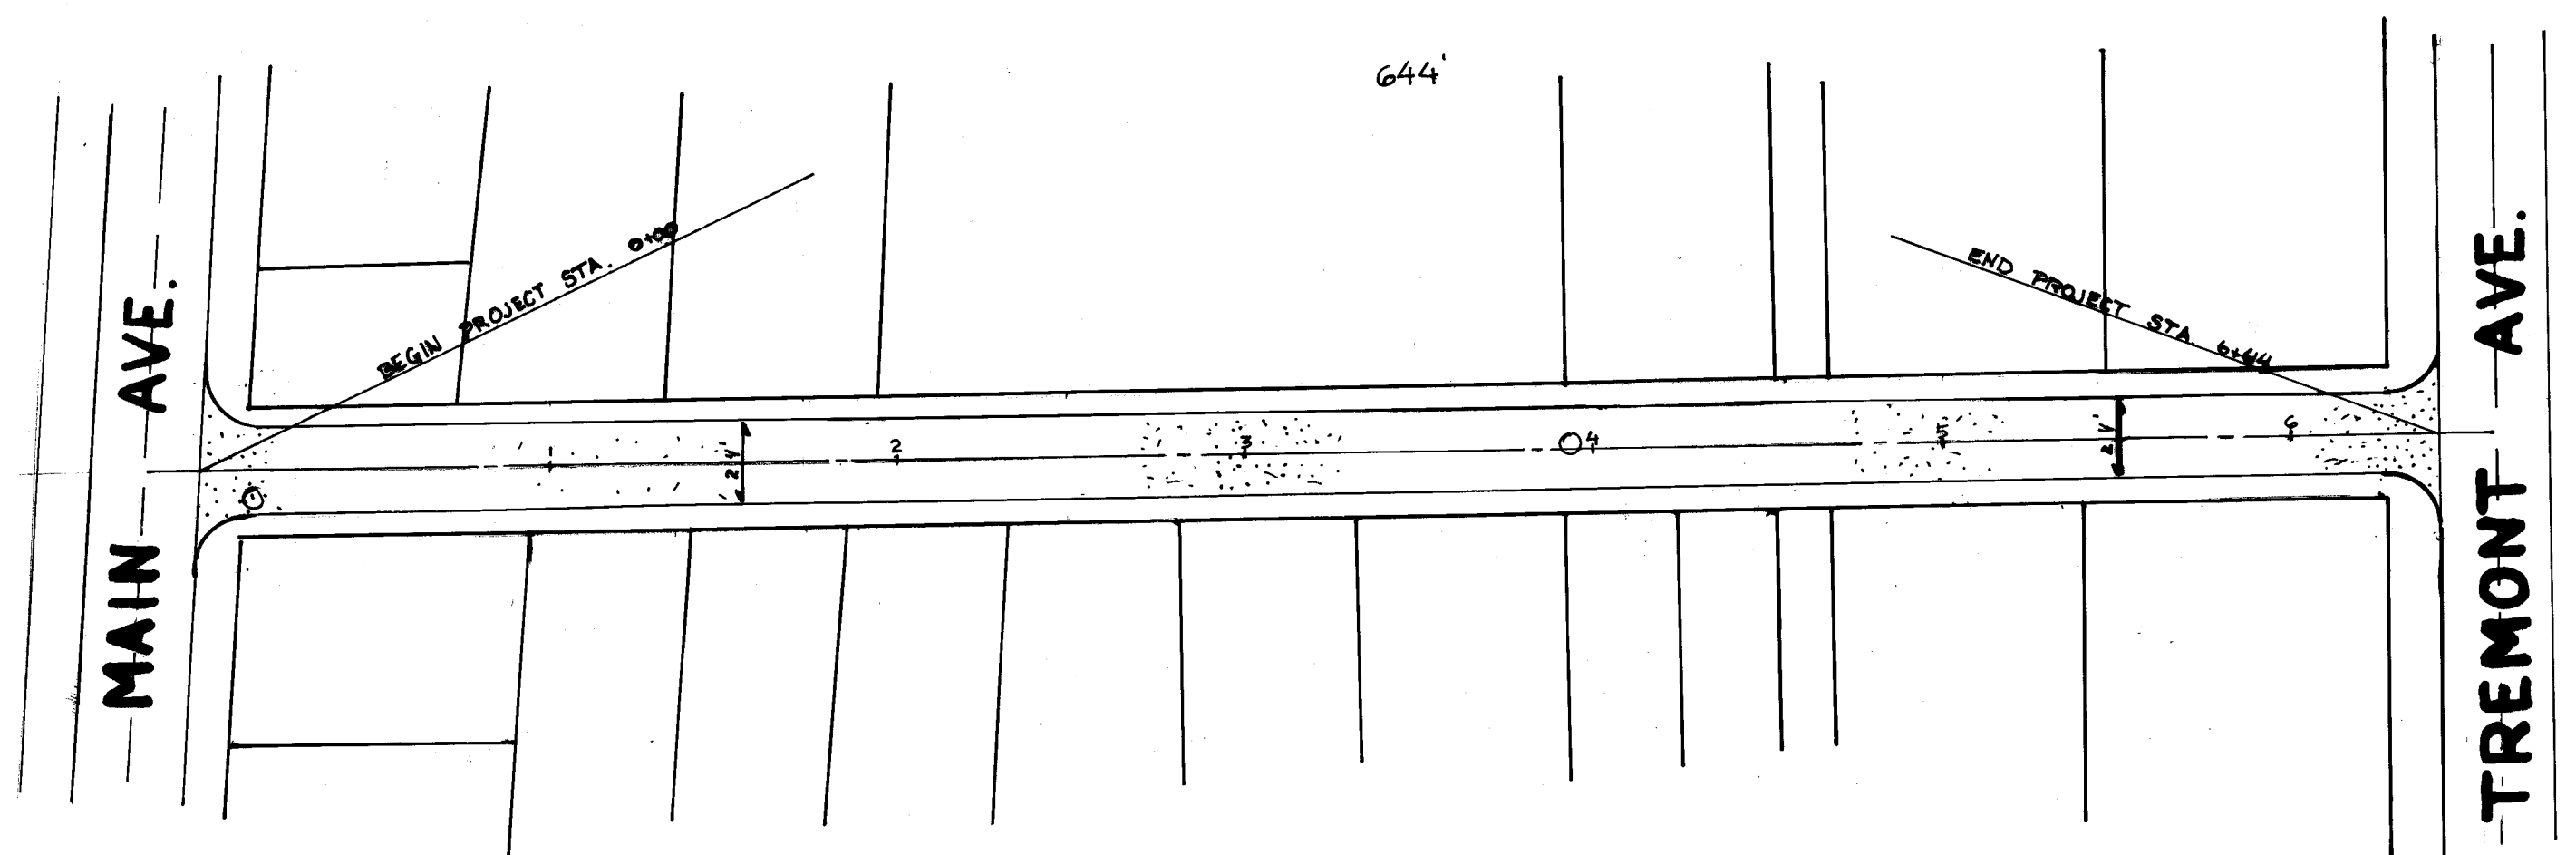

9th ST. S.W.
GRIND WIDTH

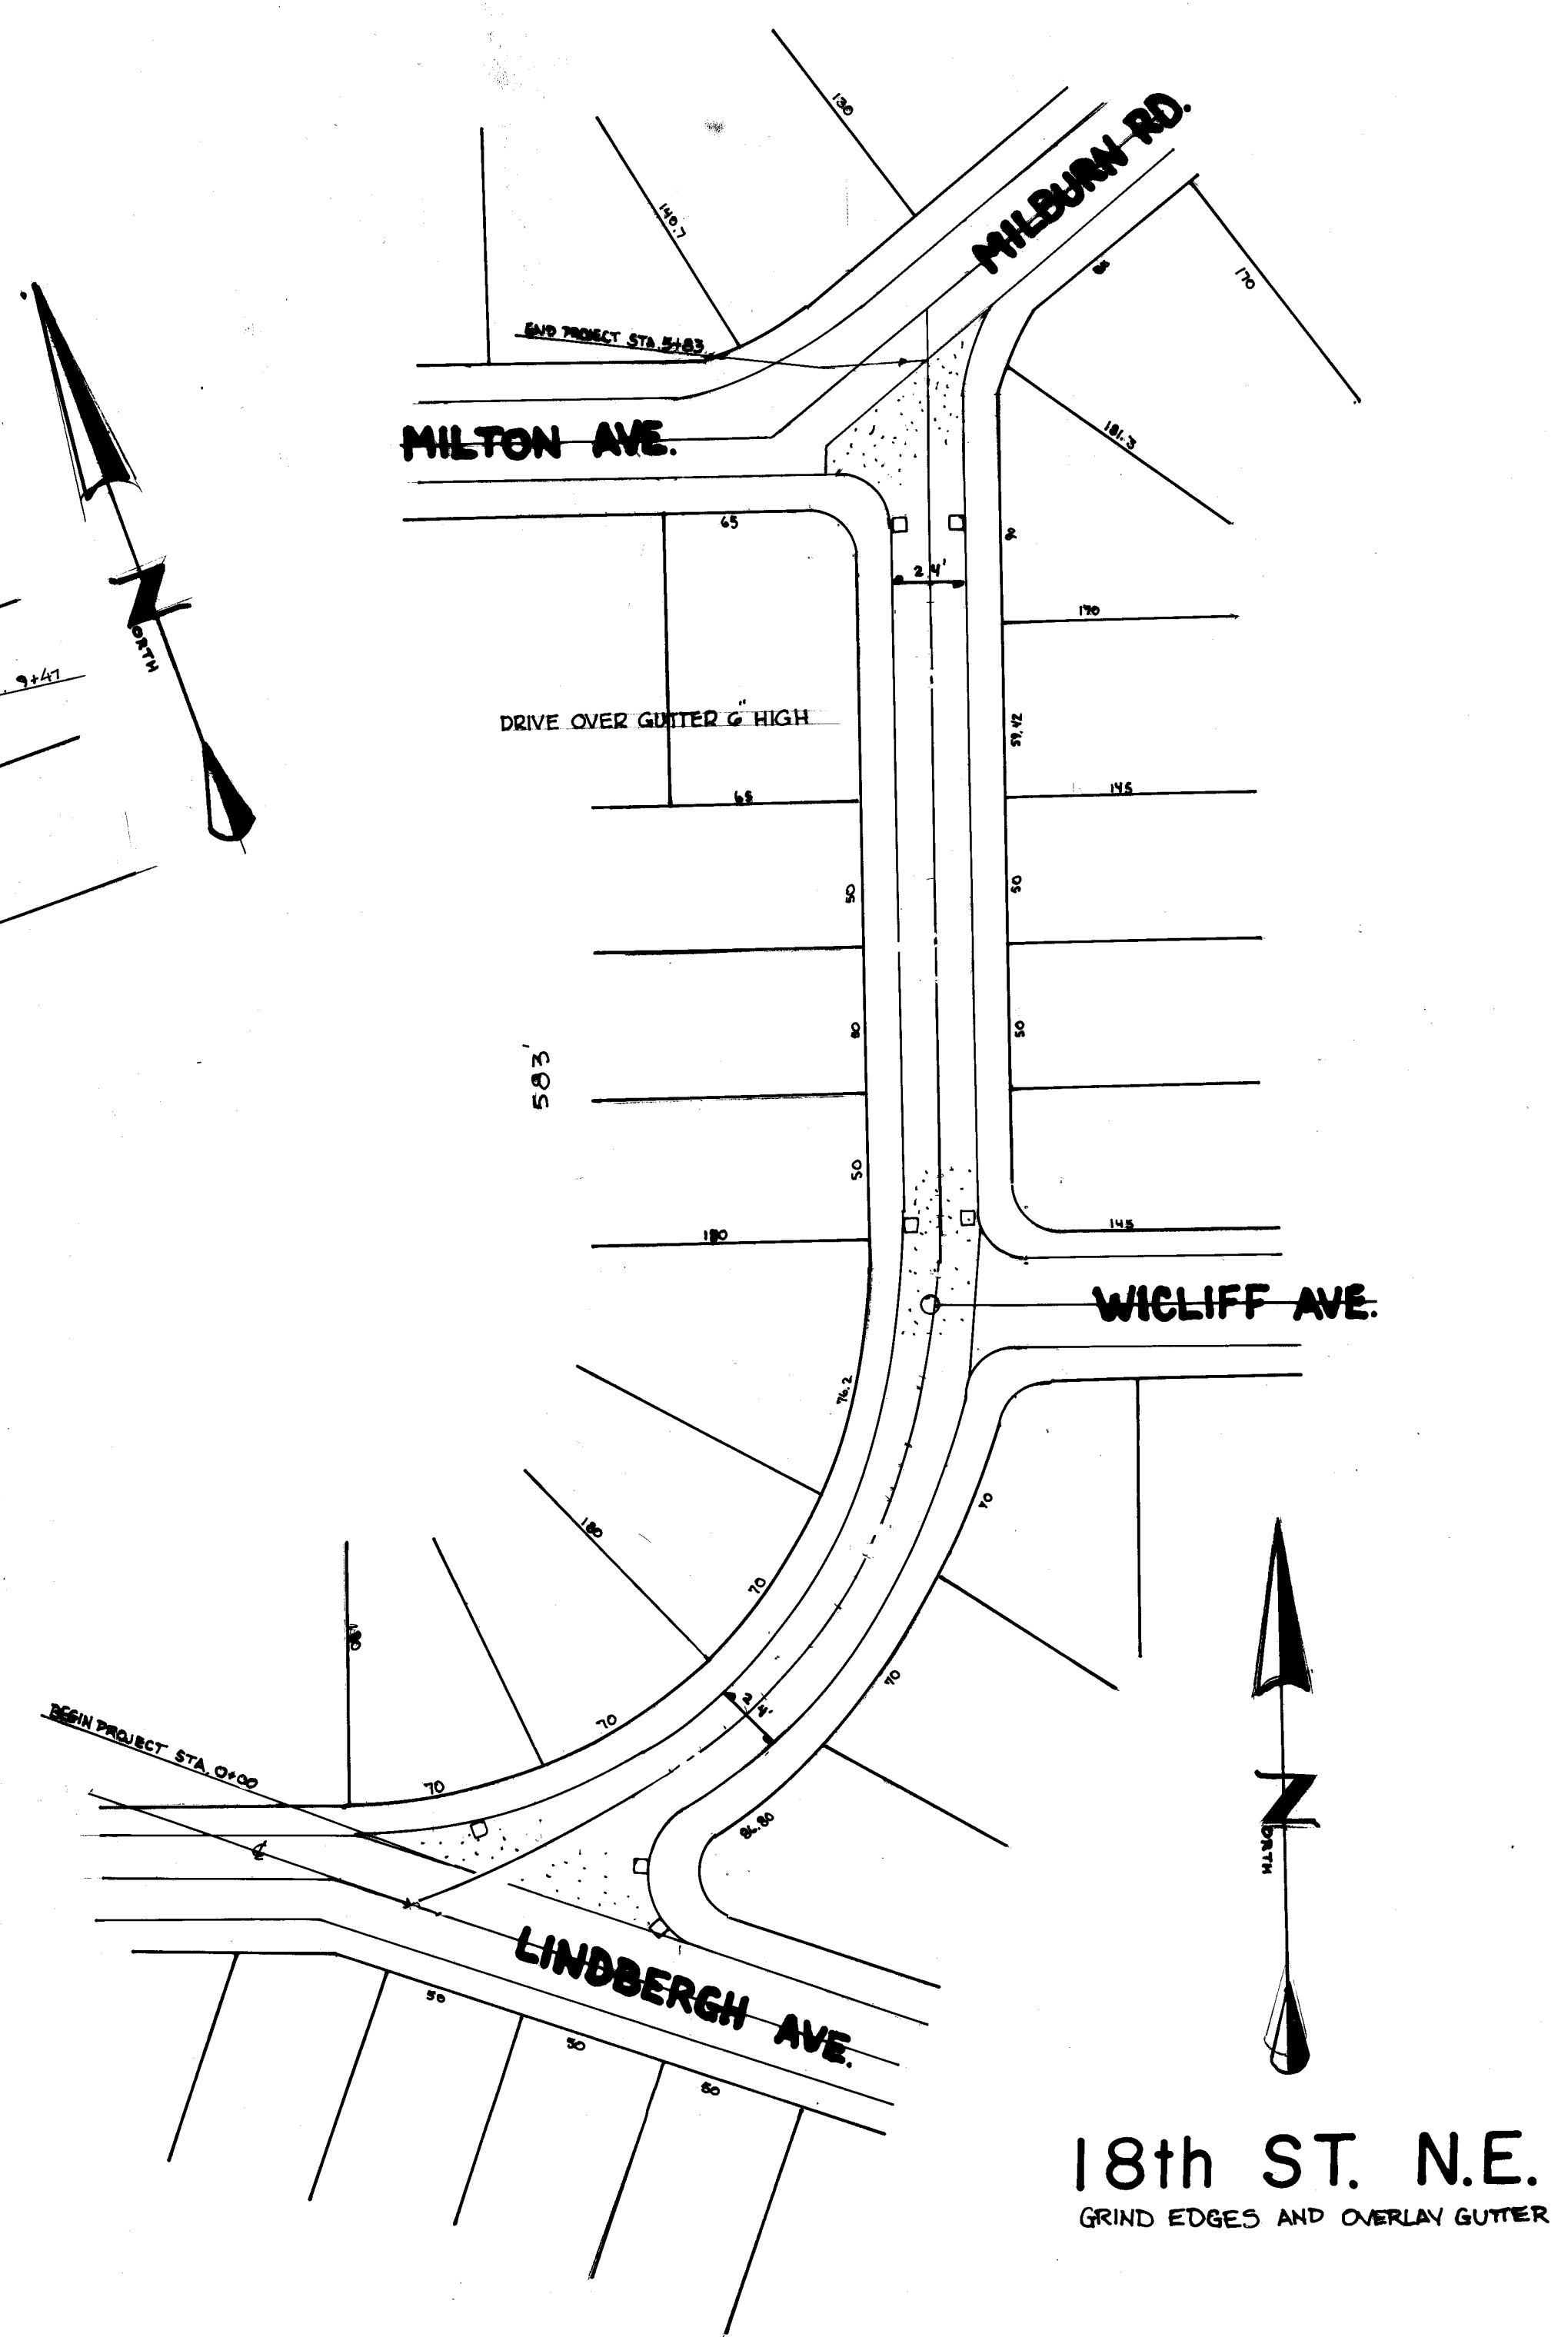

18th ST. N.E.
GRIND EDGES AND OVERLAY GUTTER

RESURFACING

CITY OF MASSILLON, OHIO


LINDBERGH AVE. N.E., FROM 17th ST. N.E. TO 19th ST. N.E.
WICLIFF AVE. N.E., FROM 18th ST. N.E. TO 19th ST. N.E.
18th ST. N.E., FROM LINDBERGH AVE. N.E. TO MILTON/MILBURN AVE. N.E.
9th ST. S.W., FROM MAIN AVE. S.W. TO TREMONT AVE. S.W.

DR BY GREG MCQUE
CITY ENG. ROBERT WAGONER

DEPT. OF PUBLIC SERVICE
ENGINEERING DIVISION

SCALE 1" = 50'


DATE 2-10-92

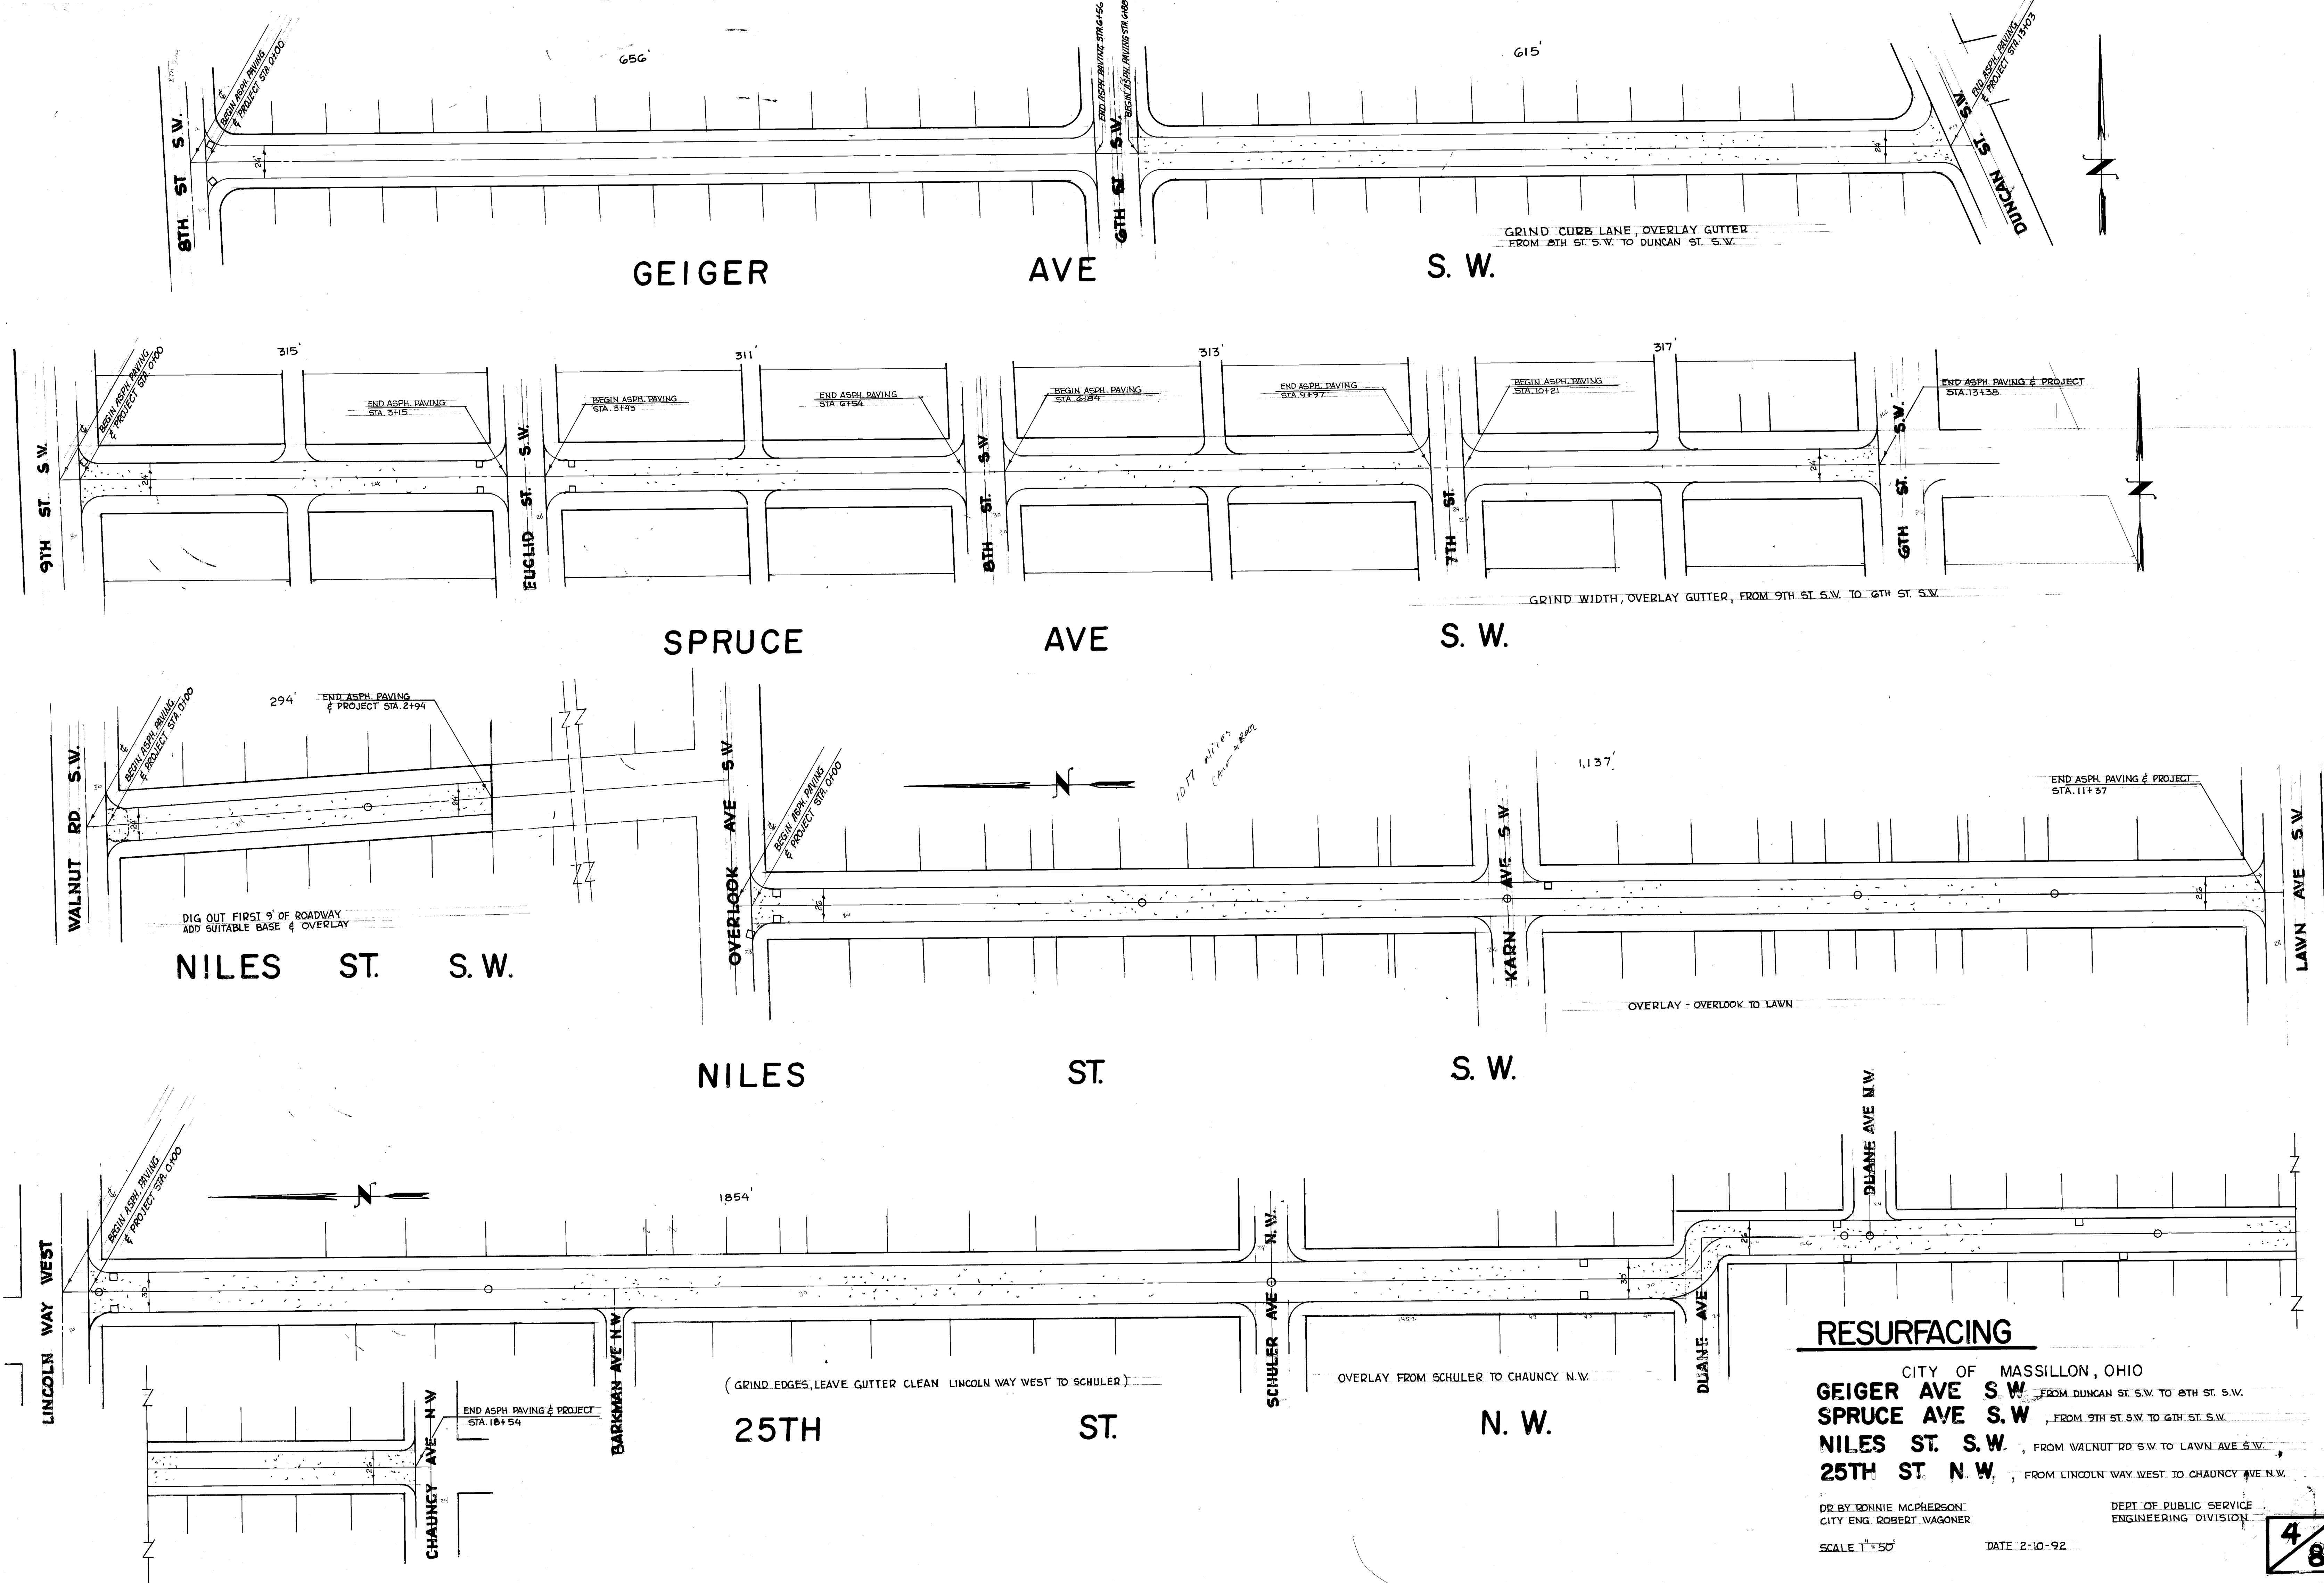

RESURFACING

CITY OF MASSILLON, OHIO
GEIGER AVE S.W. FROM DUNCAN ST. S.W. TO 8TH ST. S.W.
SPRUCE AVE S.W. FROM 9TH ST. S.W. TO 6TH ST. S.W.
NILES ST. S.W. FROM WALNUT RD S.W. TO LAWN AVE S.W.
25TH ST N.W. FROM LINCOLN WAY WEST TO CHAUNCEY AVE N.W.

DR BY RONNIE MCPHERSON
CITY ENG. ROBERT WAGONER
DEPT. OF PUBLIC SERVICE
ENGINEERING DIVISION
SCALE 1" = 50' DATE 2-10-92

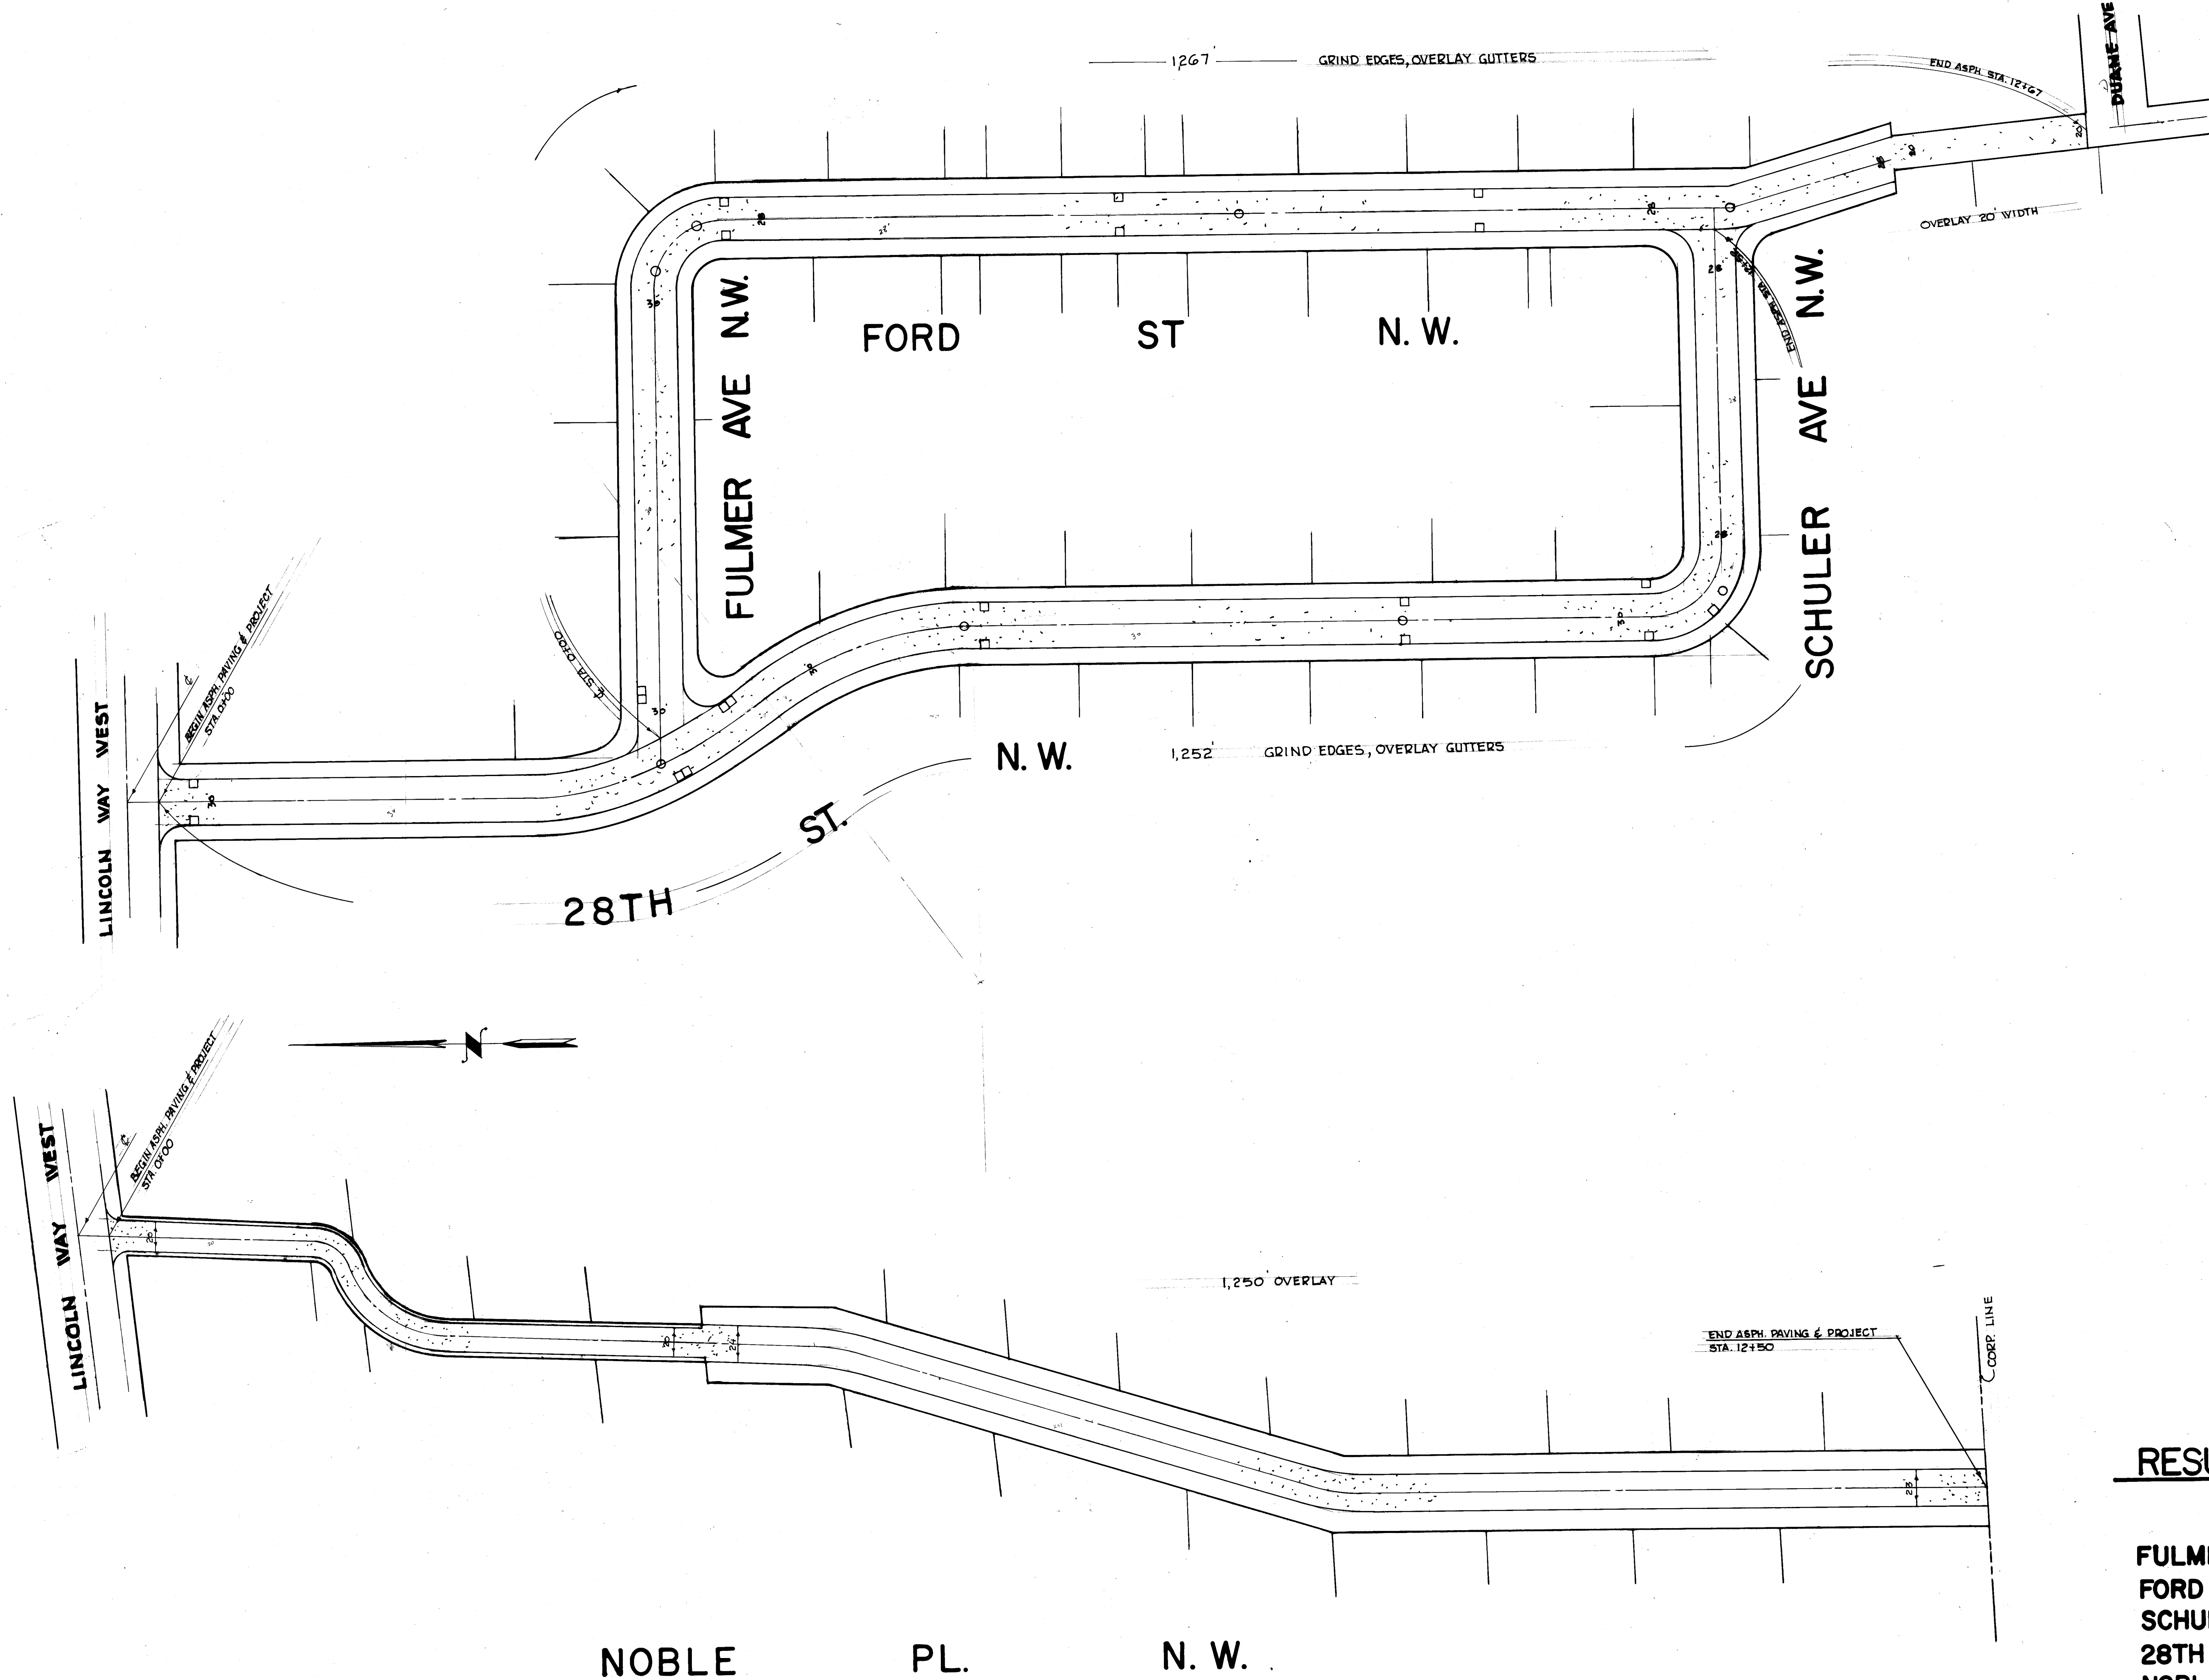

RESURFACING


CITY OF MASSILLON, OHIO

FULMER AVE N.W., FROM 28TH ST. N.W. TO FORD ST. N.W.
FORD ST. N.W., FROM FULMER AVE N.W. TO SCHULER AVE N.W.
SCHULER AVE N.W., FROM FORD ST. N.W. TO 28TH ST. N.W.
28TH ST. N.W., FROM LINCOLN WAY WEST TO SCHULER AVE N.W.
NOBLE PL. N.W., FROM LINCOLN WAY WEST TO CITY CORP. LINE

DR BY RONNIE MCPHERSON
 CITY ENG. ROBERT WAGONER
 SCALE 1" = 50'

DATE 2-13-92



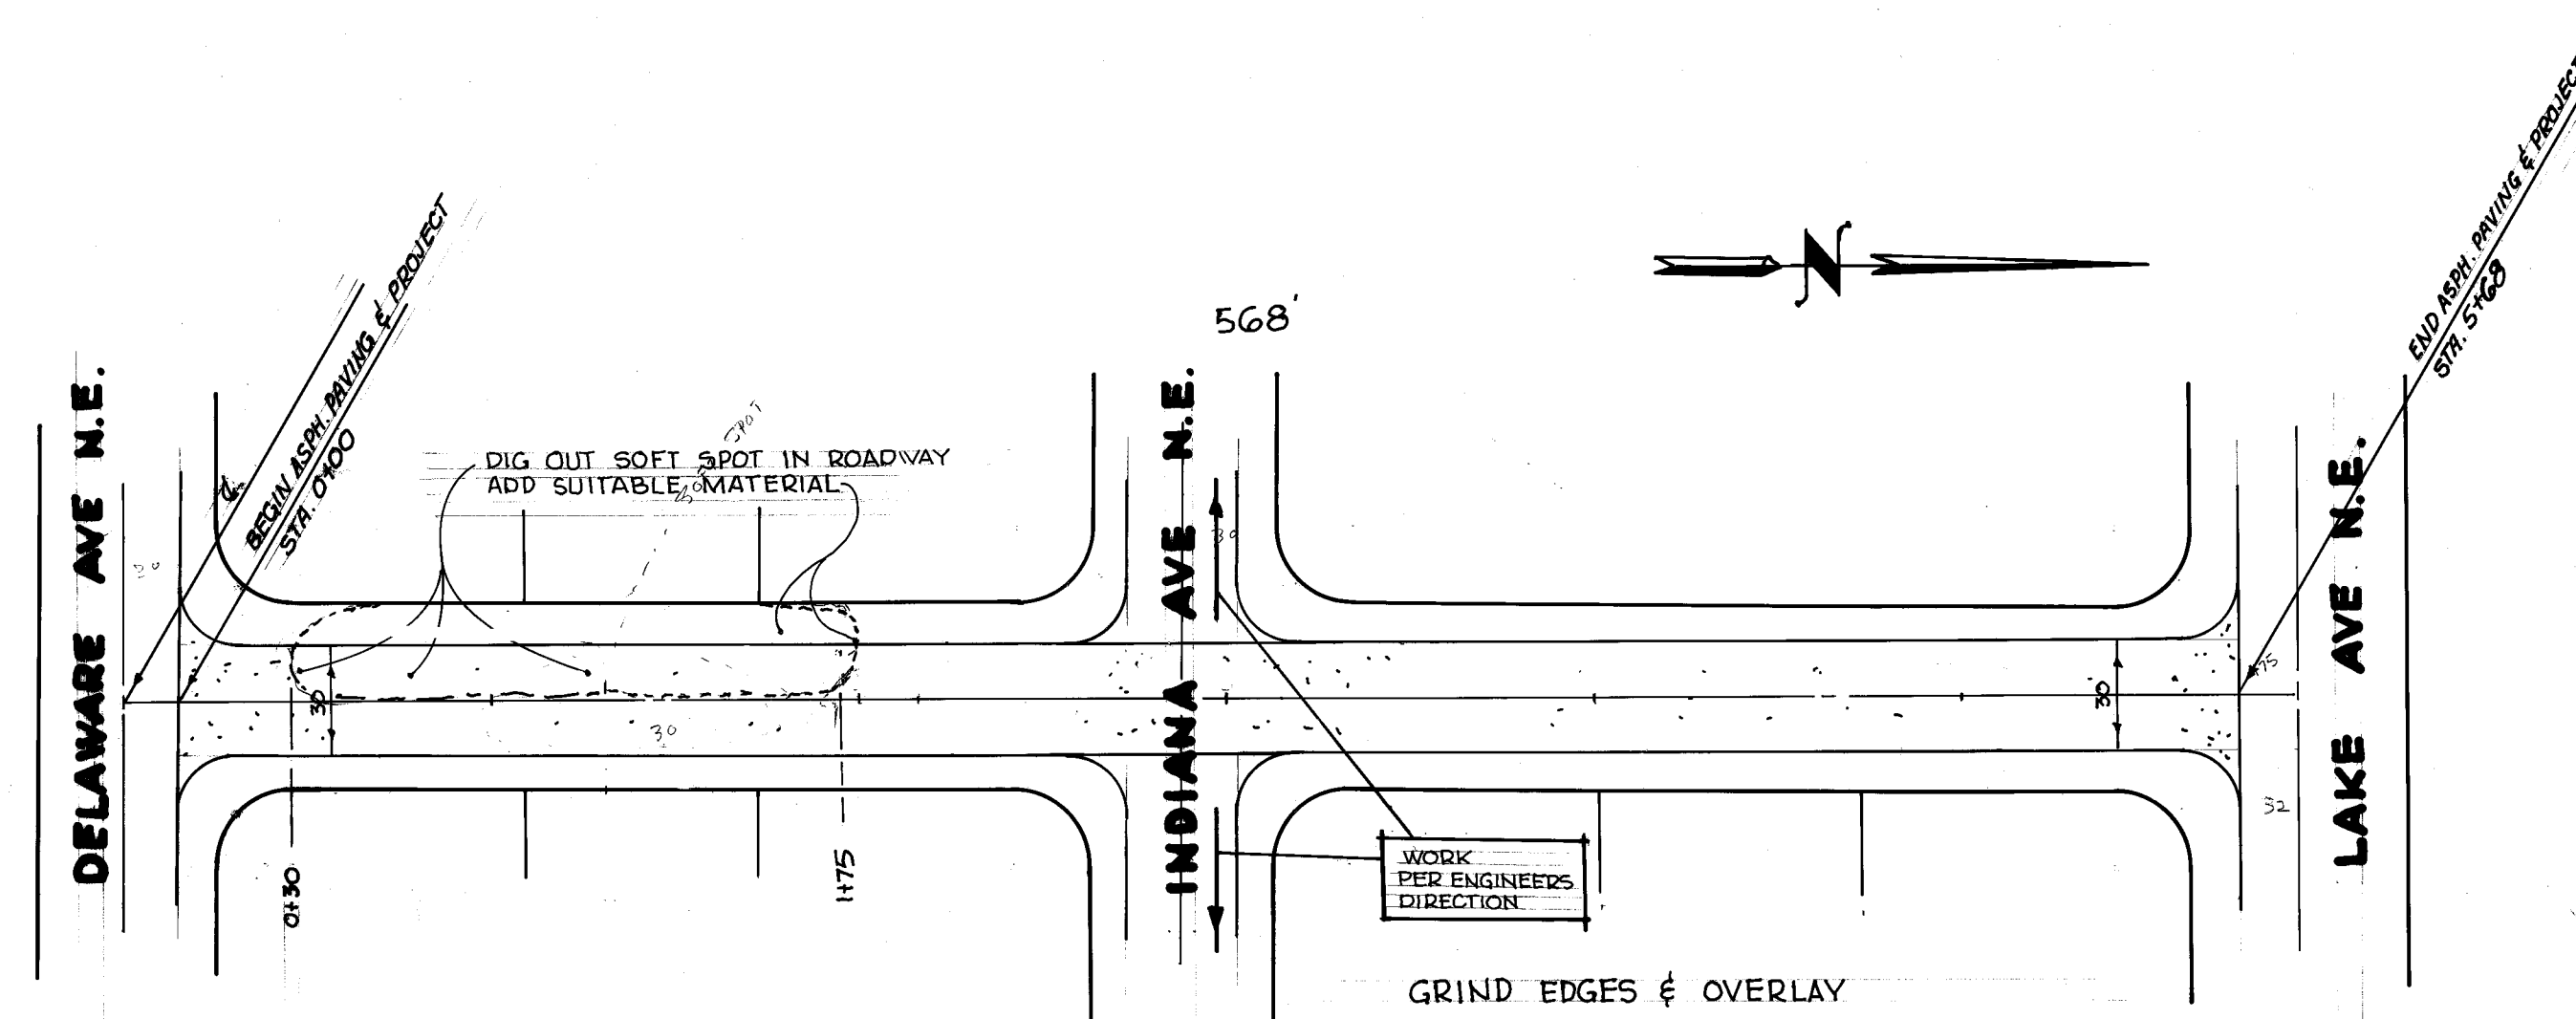

3RD ST. N. E.



CITY OF MASSILLON, OHIO


DELAWARE AVE N.E. , FROM 3RD ST. N.E. TO 4TH ST. N.E.
3RD ST. N.E. , FROM DELAWARE AVE N.E. TO LAKE AVE N.E.
FOREST AVE S.E. , FROM ERIE ST. SOUTH TO 16TH ST. S.E.
BECKMAN AVE S.E. , FROM 3RD ST. S.E. TO JOHNSON ST. S.E.
FAY ST. S.E. , FROM BECKMAN AVE S.E. TO WALNUT RD. S.E.

DR BY RONNIE MCPHERSON
CITY ENG. ROBERT WAGONER

DEPT. OF PUBLIC SERVICE
ENGINEERING DIVISION

SCALE 1" = 50'


DATE 2-6-92

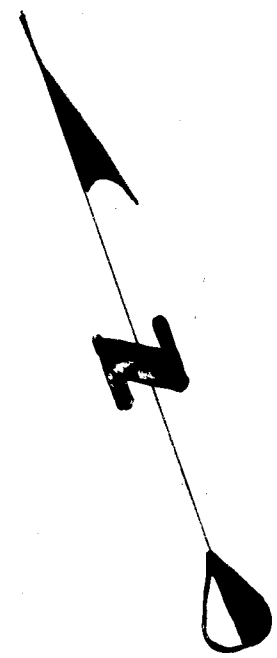


RESURFACING

CITY OF MASSILLON, OHIO


7 8

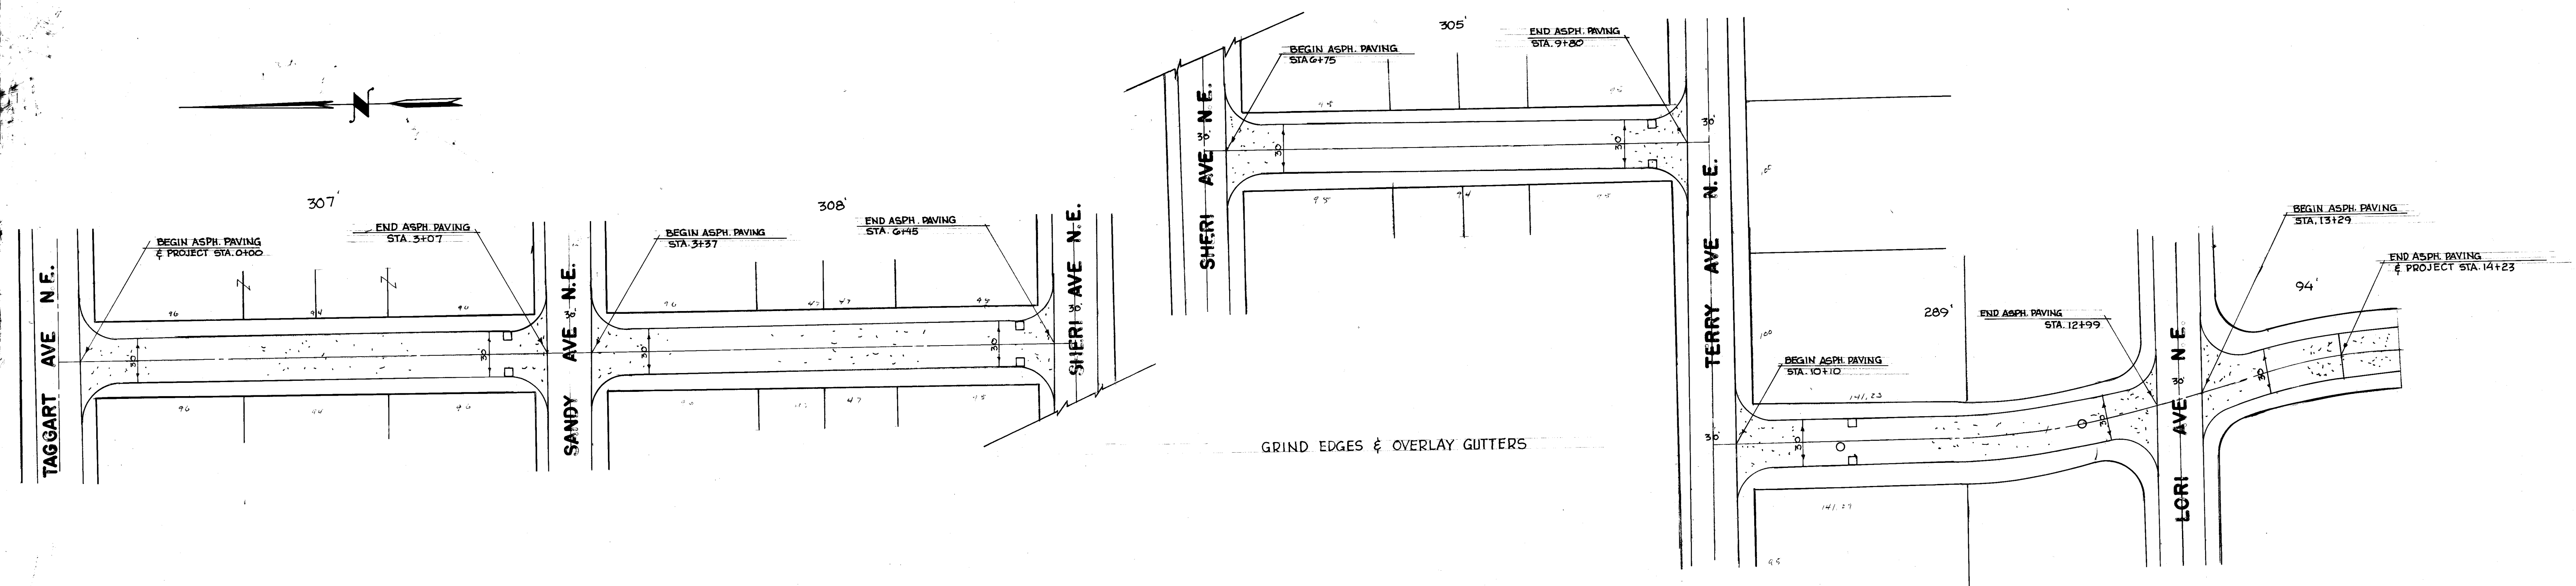



WRAY ST. N. E.

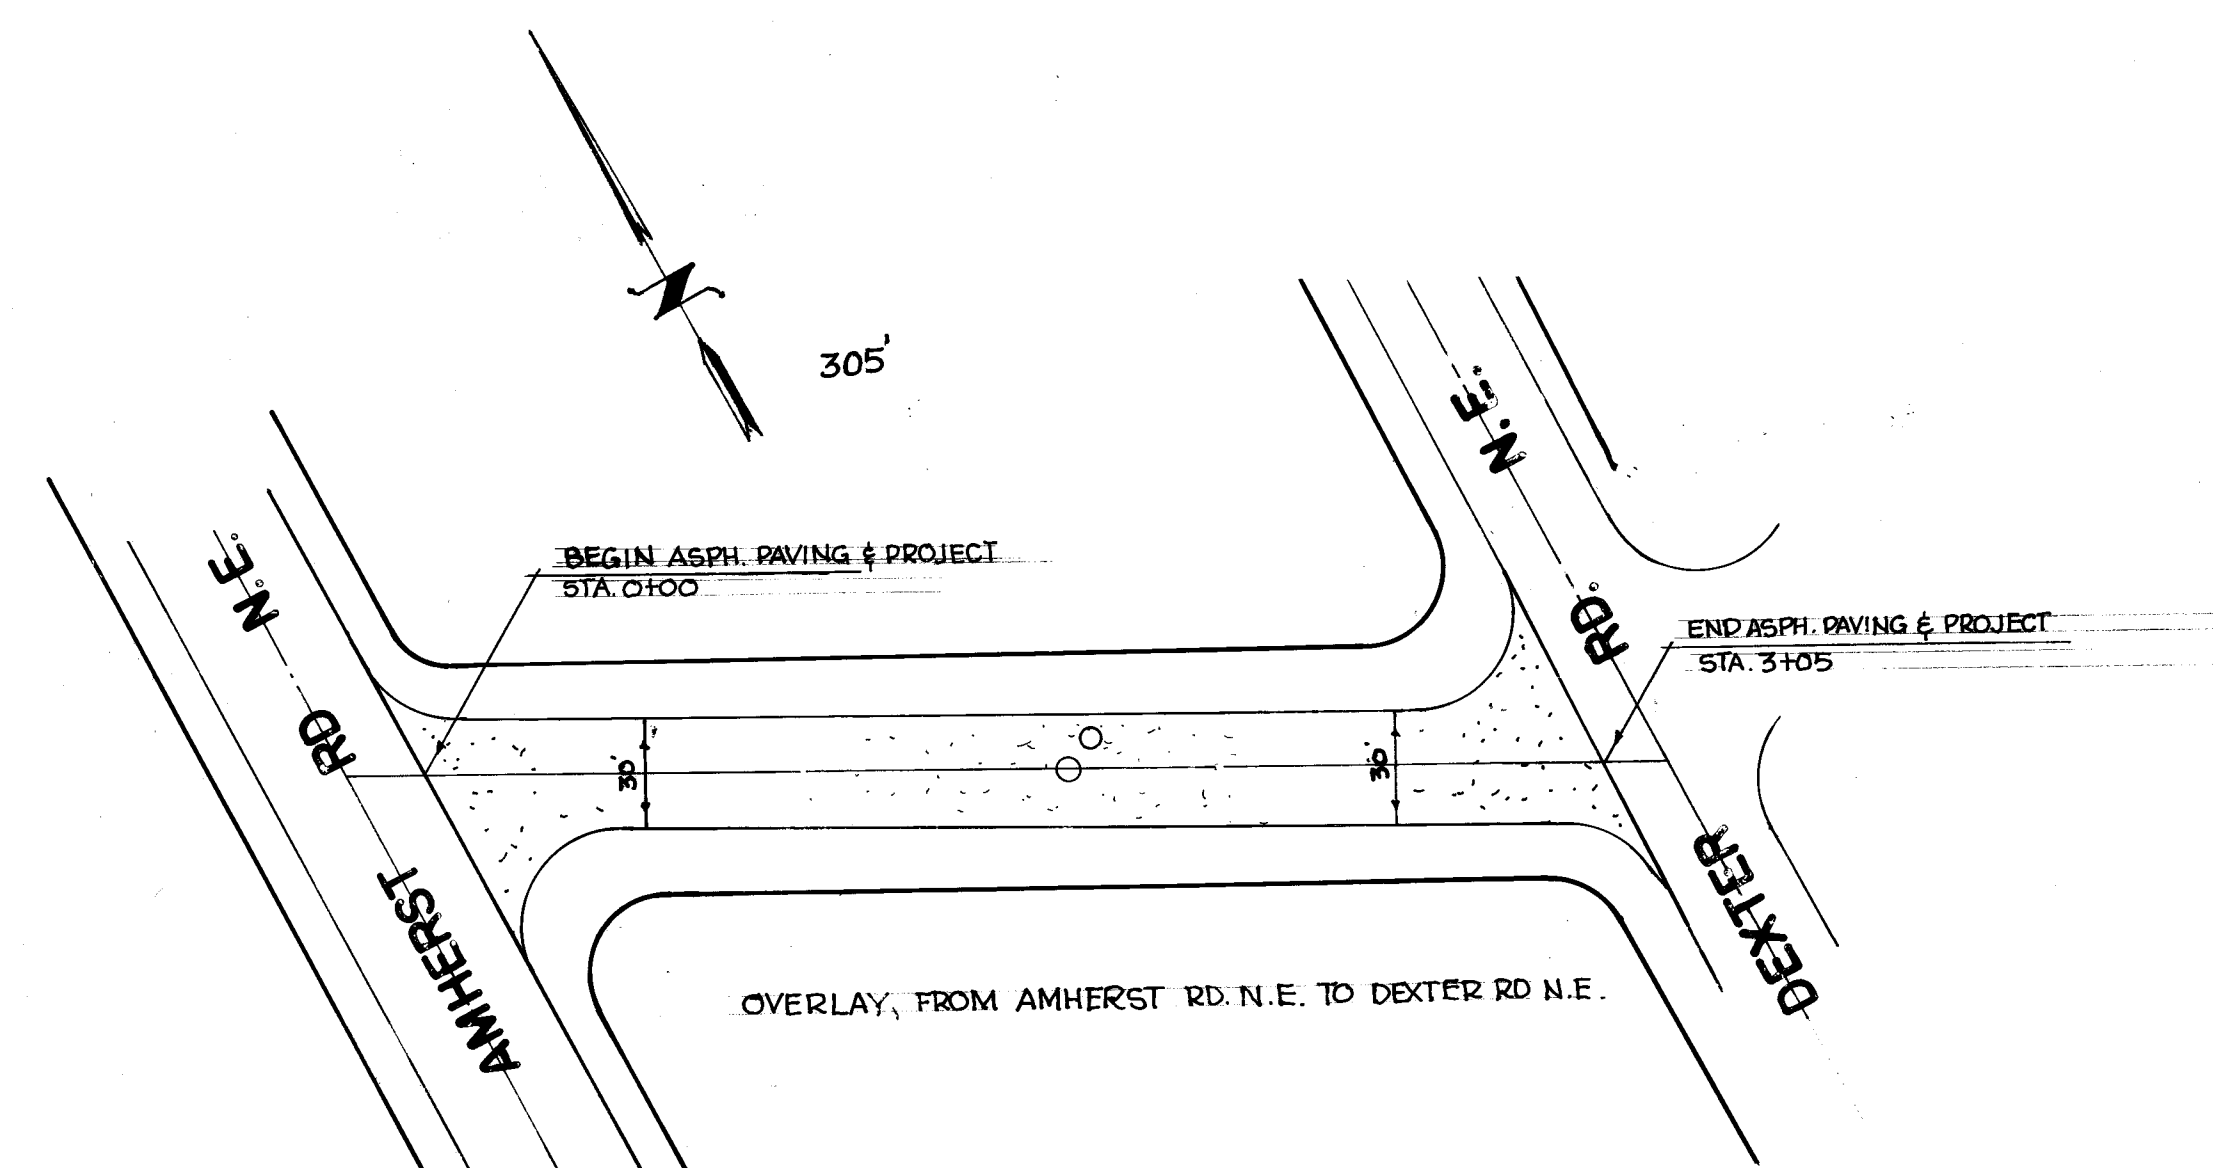


OXFORD AVE N. E.

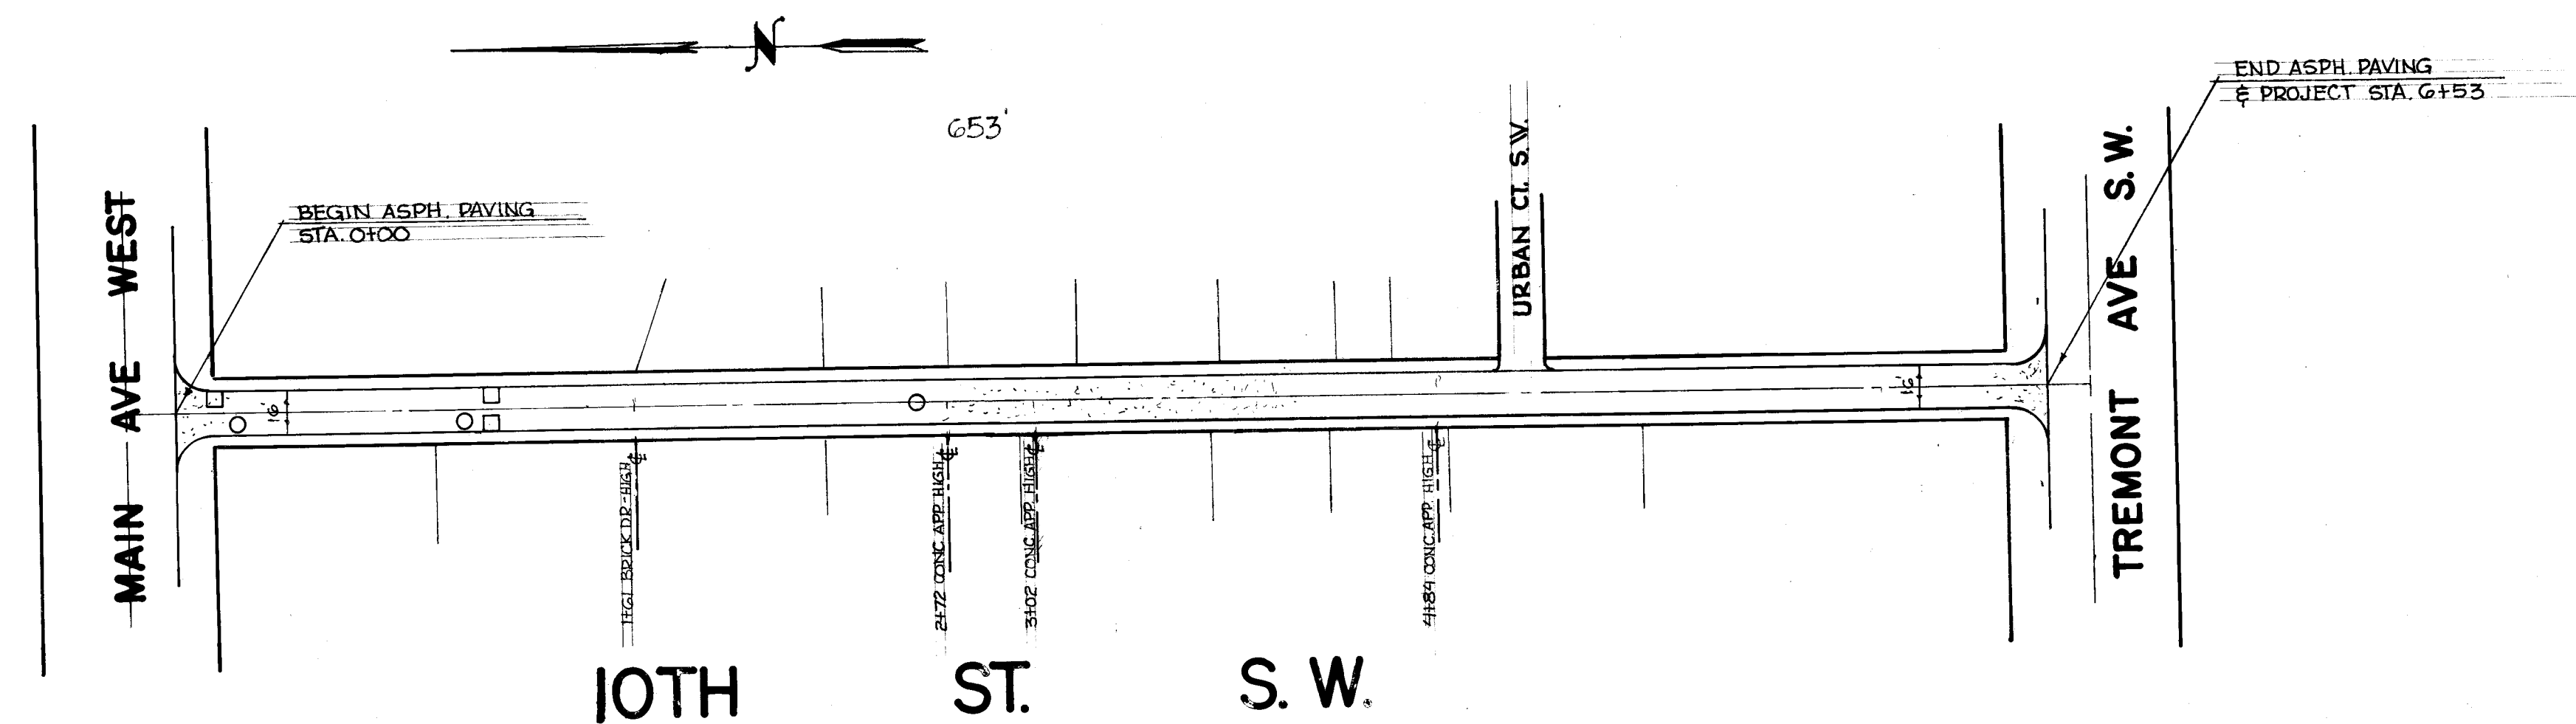

10TH ST. S. W.

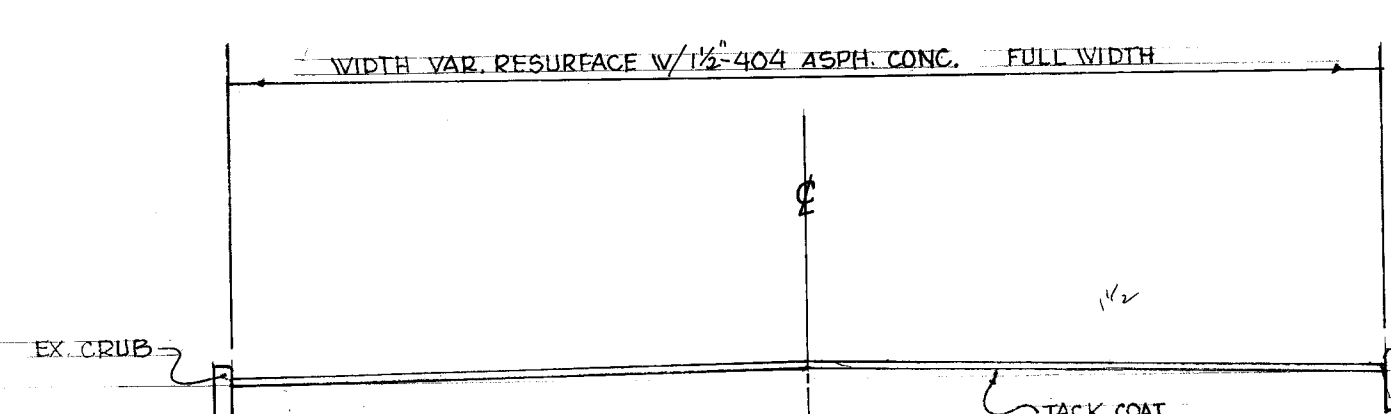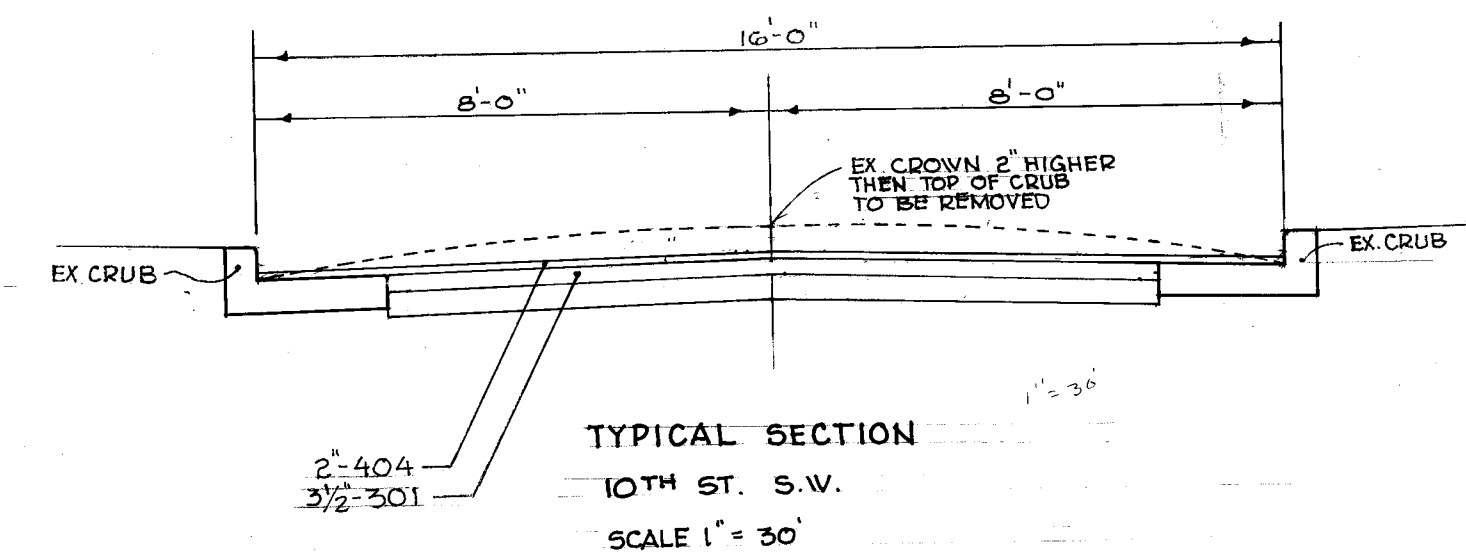

TYPICAL SECTION
SCALE 1" = 5'

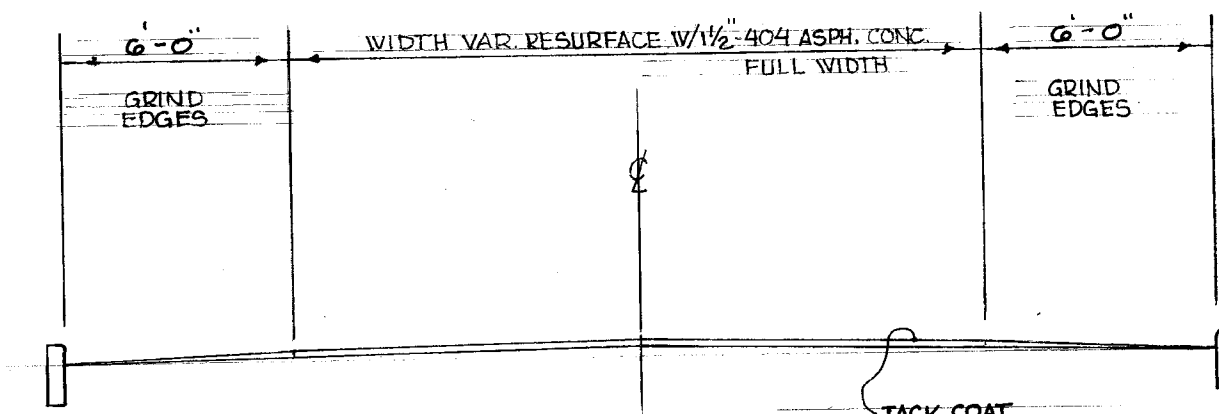

TYPICAL SECTION
SCALE 1" = 5'

RESURFACING

CITY OF MASSILLON, OHIO

WRAY ST. N.E., FROM TAGGART AVE N.E. TO LORI AVE N.E.
OXFORD AVE N.E., FROM AMHERST RD. N.E. TO DEXTER RD. N.E.
10TH ST. S.W., FROM MAIN AVE WEST TO TREMONT AVE S.W.

DR. BY STEVE HAMIT & RON MCPHERSON
CITY ENG. ROBERT WAGONER

DEPT. OF PUBLIC SERVICE
ENGINEERING DIVISION

SCALE 1" = 50'

DATE 2-20-92