



DATE	BY
FINAL SURVEY	SURVEYED
NOTE BOOK	PLOTTED
NO.	TEMPLATE
	AREAS CHECKED

DATE	BY
ORIGINAL SURVEY	SURVEYED
NOTE BOOK	PLOTTED
NO.	TEMPLATE
	AREAS CHECKED

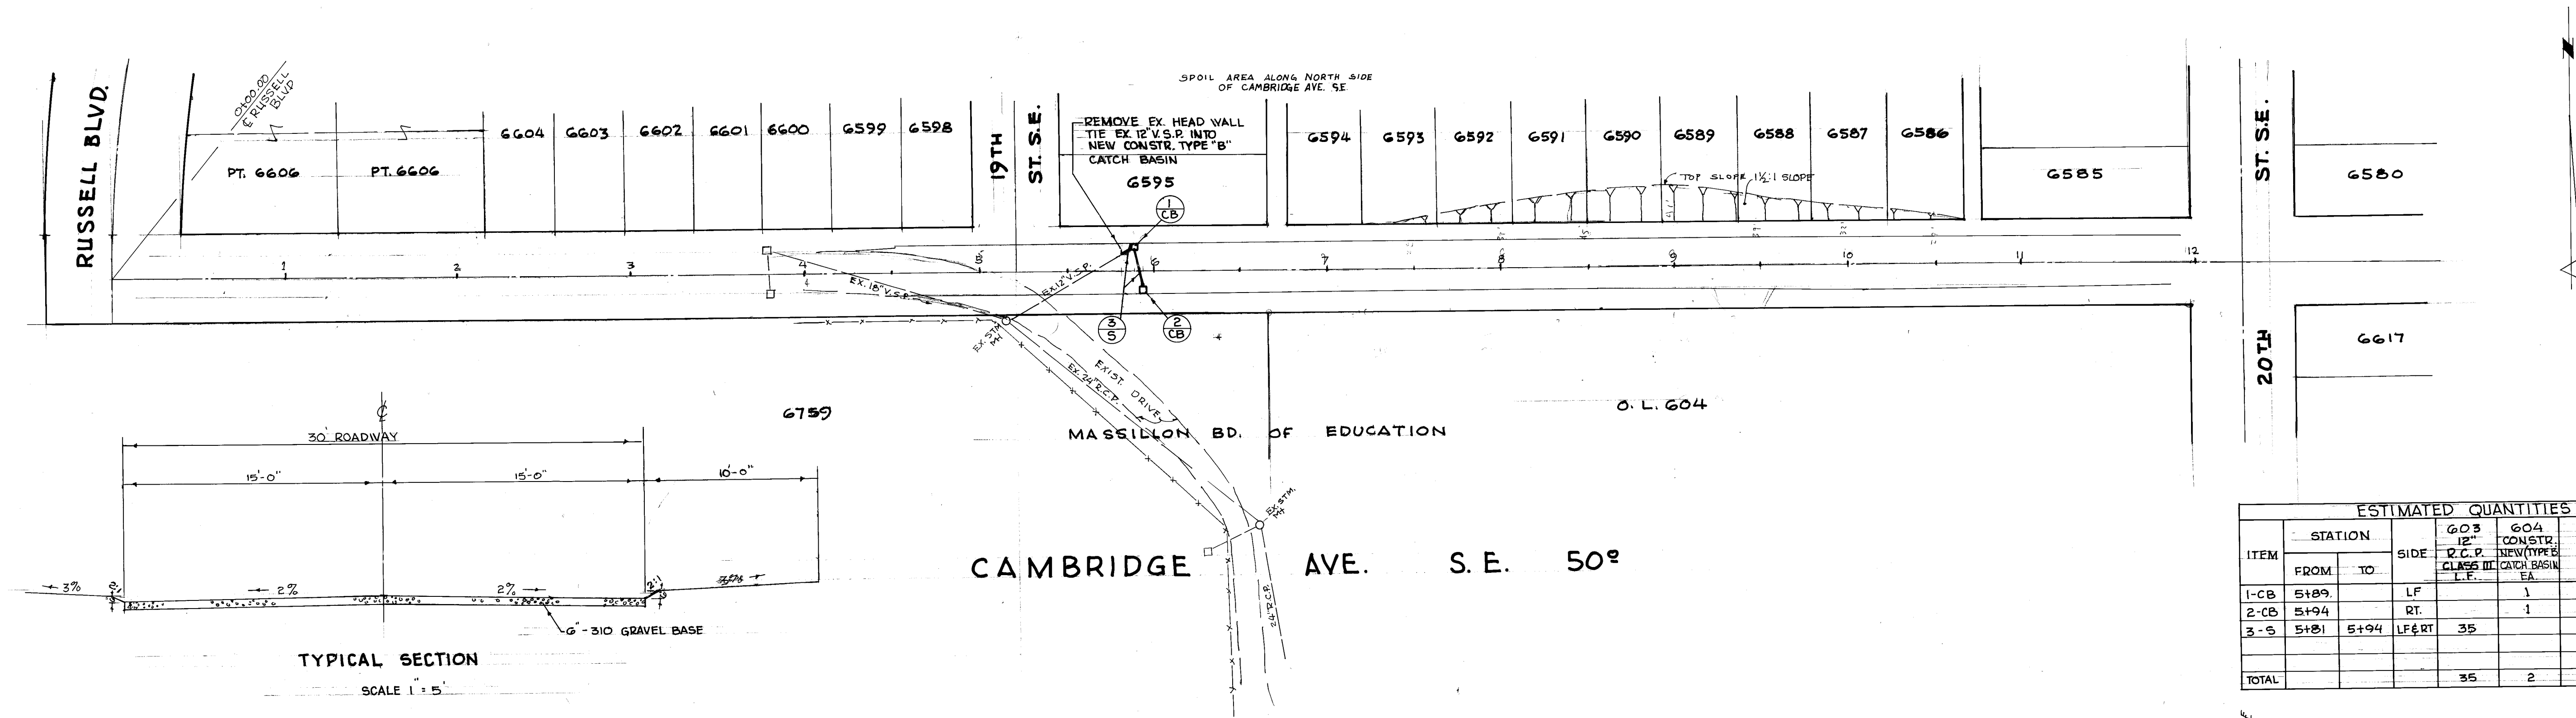

ESTIMATED QUANTITIES					
ITEM	STATION		SIDE	603	604
	FROM	TO		CONSTR. 12" C.C.P. CLASS III	CONSTR. NEW (TYPE) CATCH BASIN EA
1-CB	5+89		LF		1
2-CB	5+94		RT		1
3-S	5+81	5+94	LF&RT	35	
TOTAL				35	2

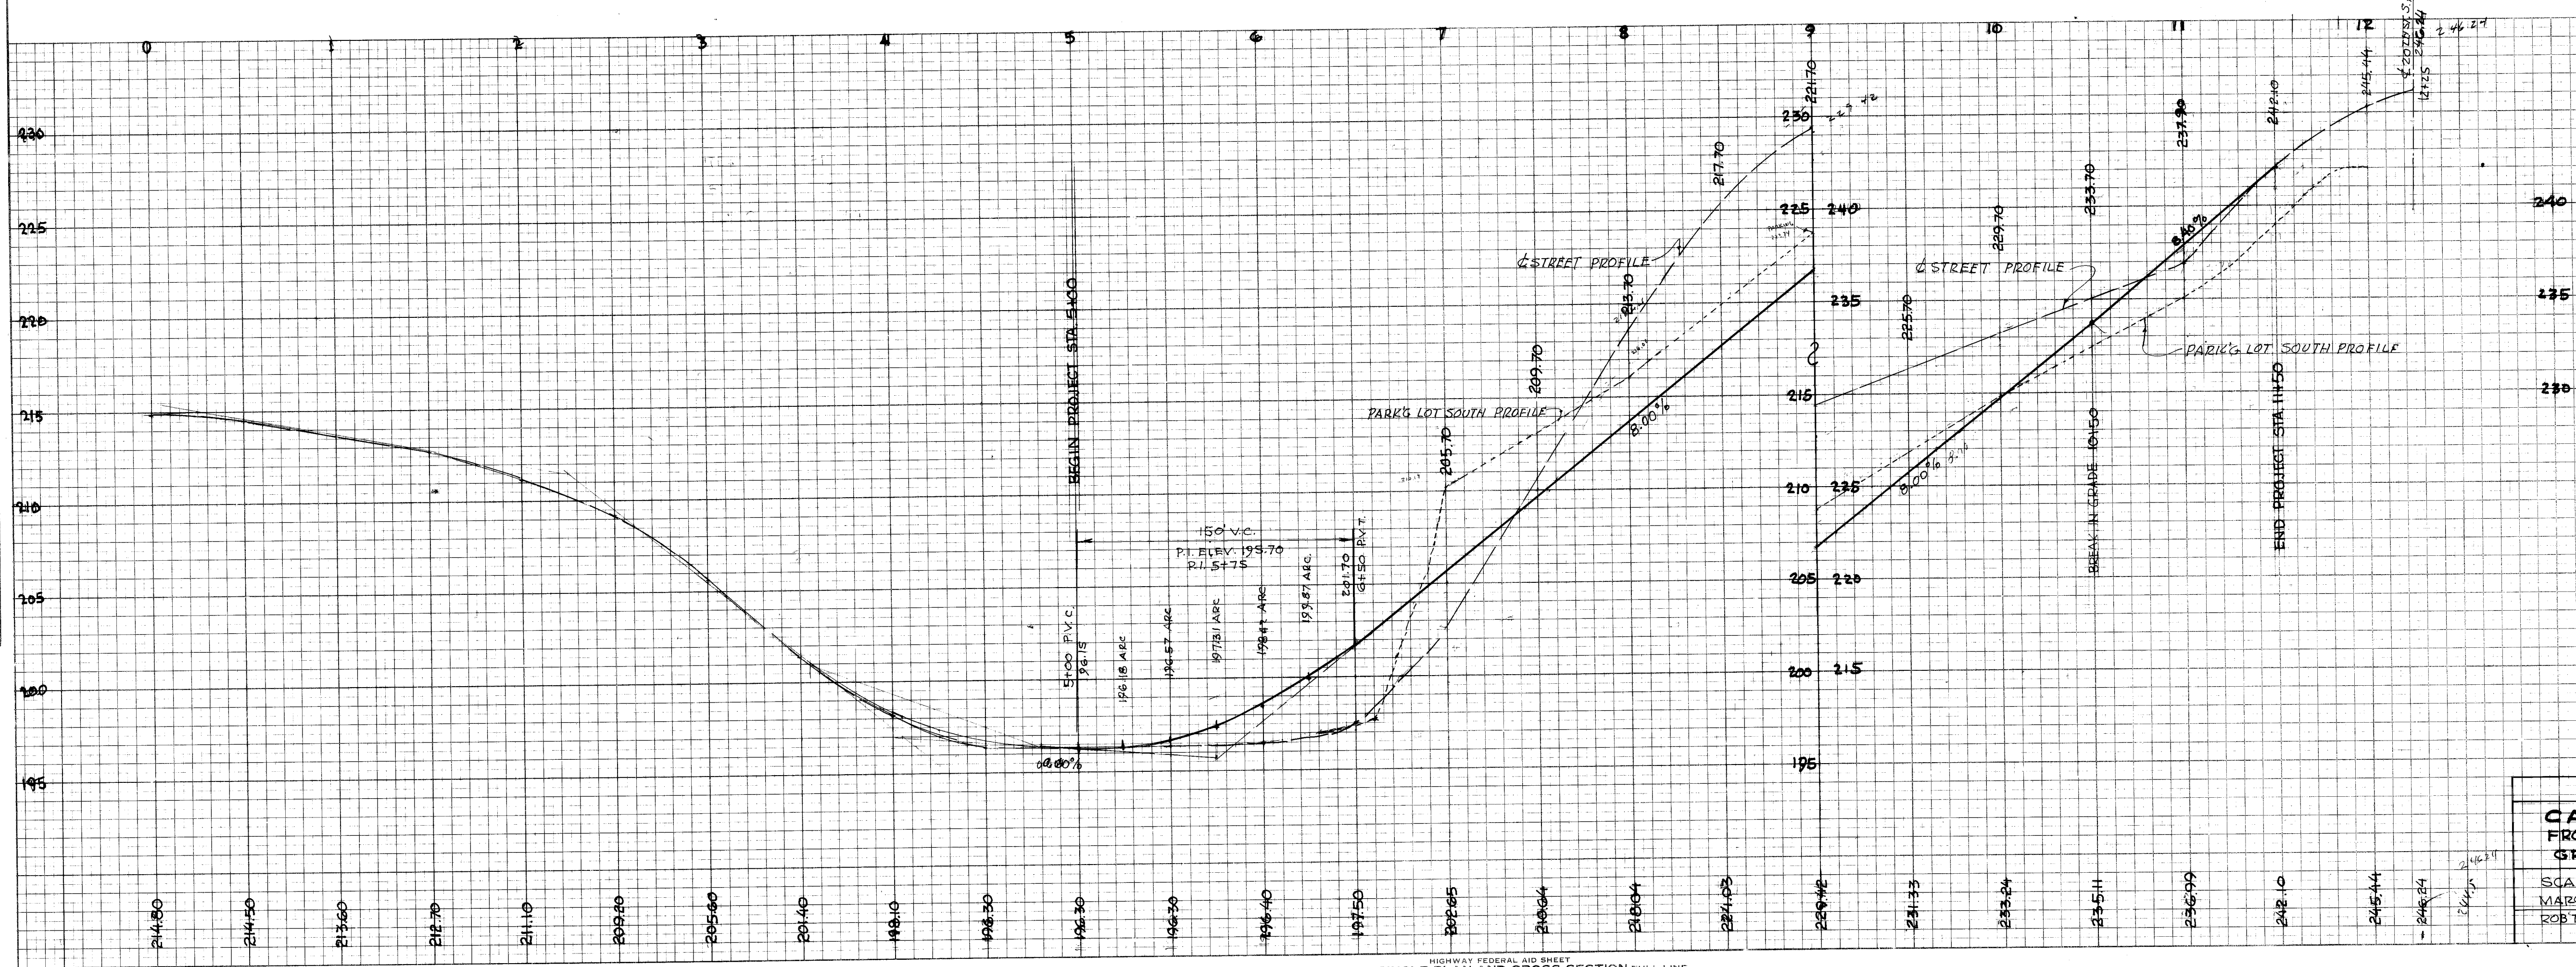

FIELD BOOK 242 PG 29	
CITY OF MASSILLON, OHIO	
CAMBRIDGE AVE. S.E.	
FROM 19TH ST. TO 20TH ST. S.E.	
GRADING & GRAVELING	
SCALE 1"=50' HOR. 1"=5' VER.	DEPT. OF PUBLIC SERVICE
MARCH 1991	ENGINEERING DIVISION
ROBT E. VAGNER, CITY ENGINEER	FILE NO. P. 339 ACC. NO. 3148

CAMBRIDGE AVE S.E.

X-SECTION

STA 7+00 TO STA 12+00

F. BOOK 242 PG. 29

FINAL	SURVEYED	DATE
SURVEY	PLOTTED	BY
NOTE BOOK	TEMPLATE	
NO.	AREAS CHECKED	

ORIGINAL	SURVEYED	DATE
SURVEY	PLOTTED	BY
NOTE BOOK	TEMPLATE	
NO.	AREAS CHECKED	

