

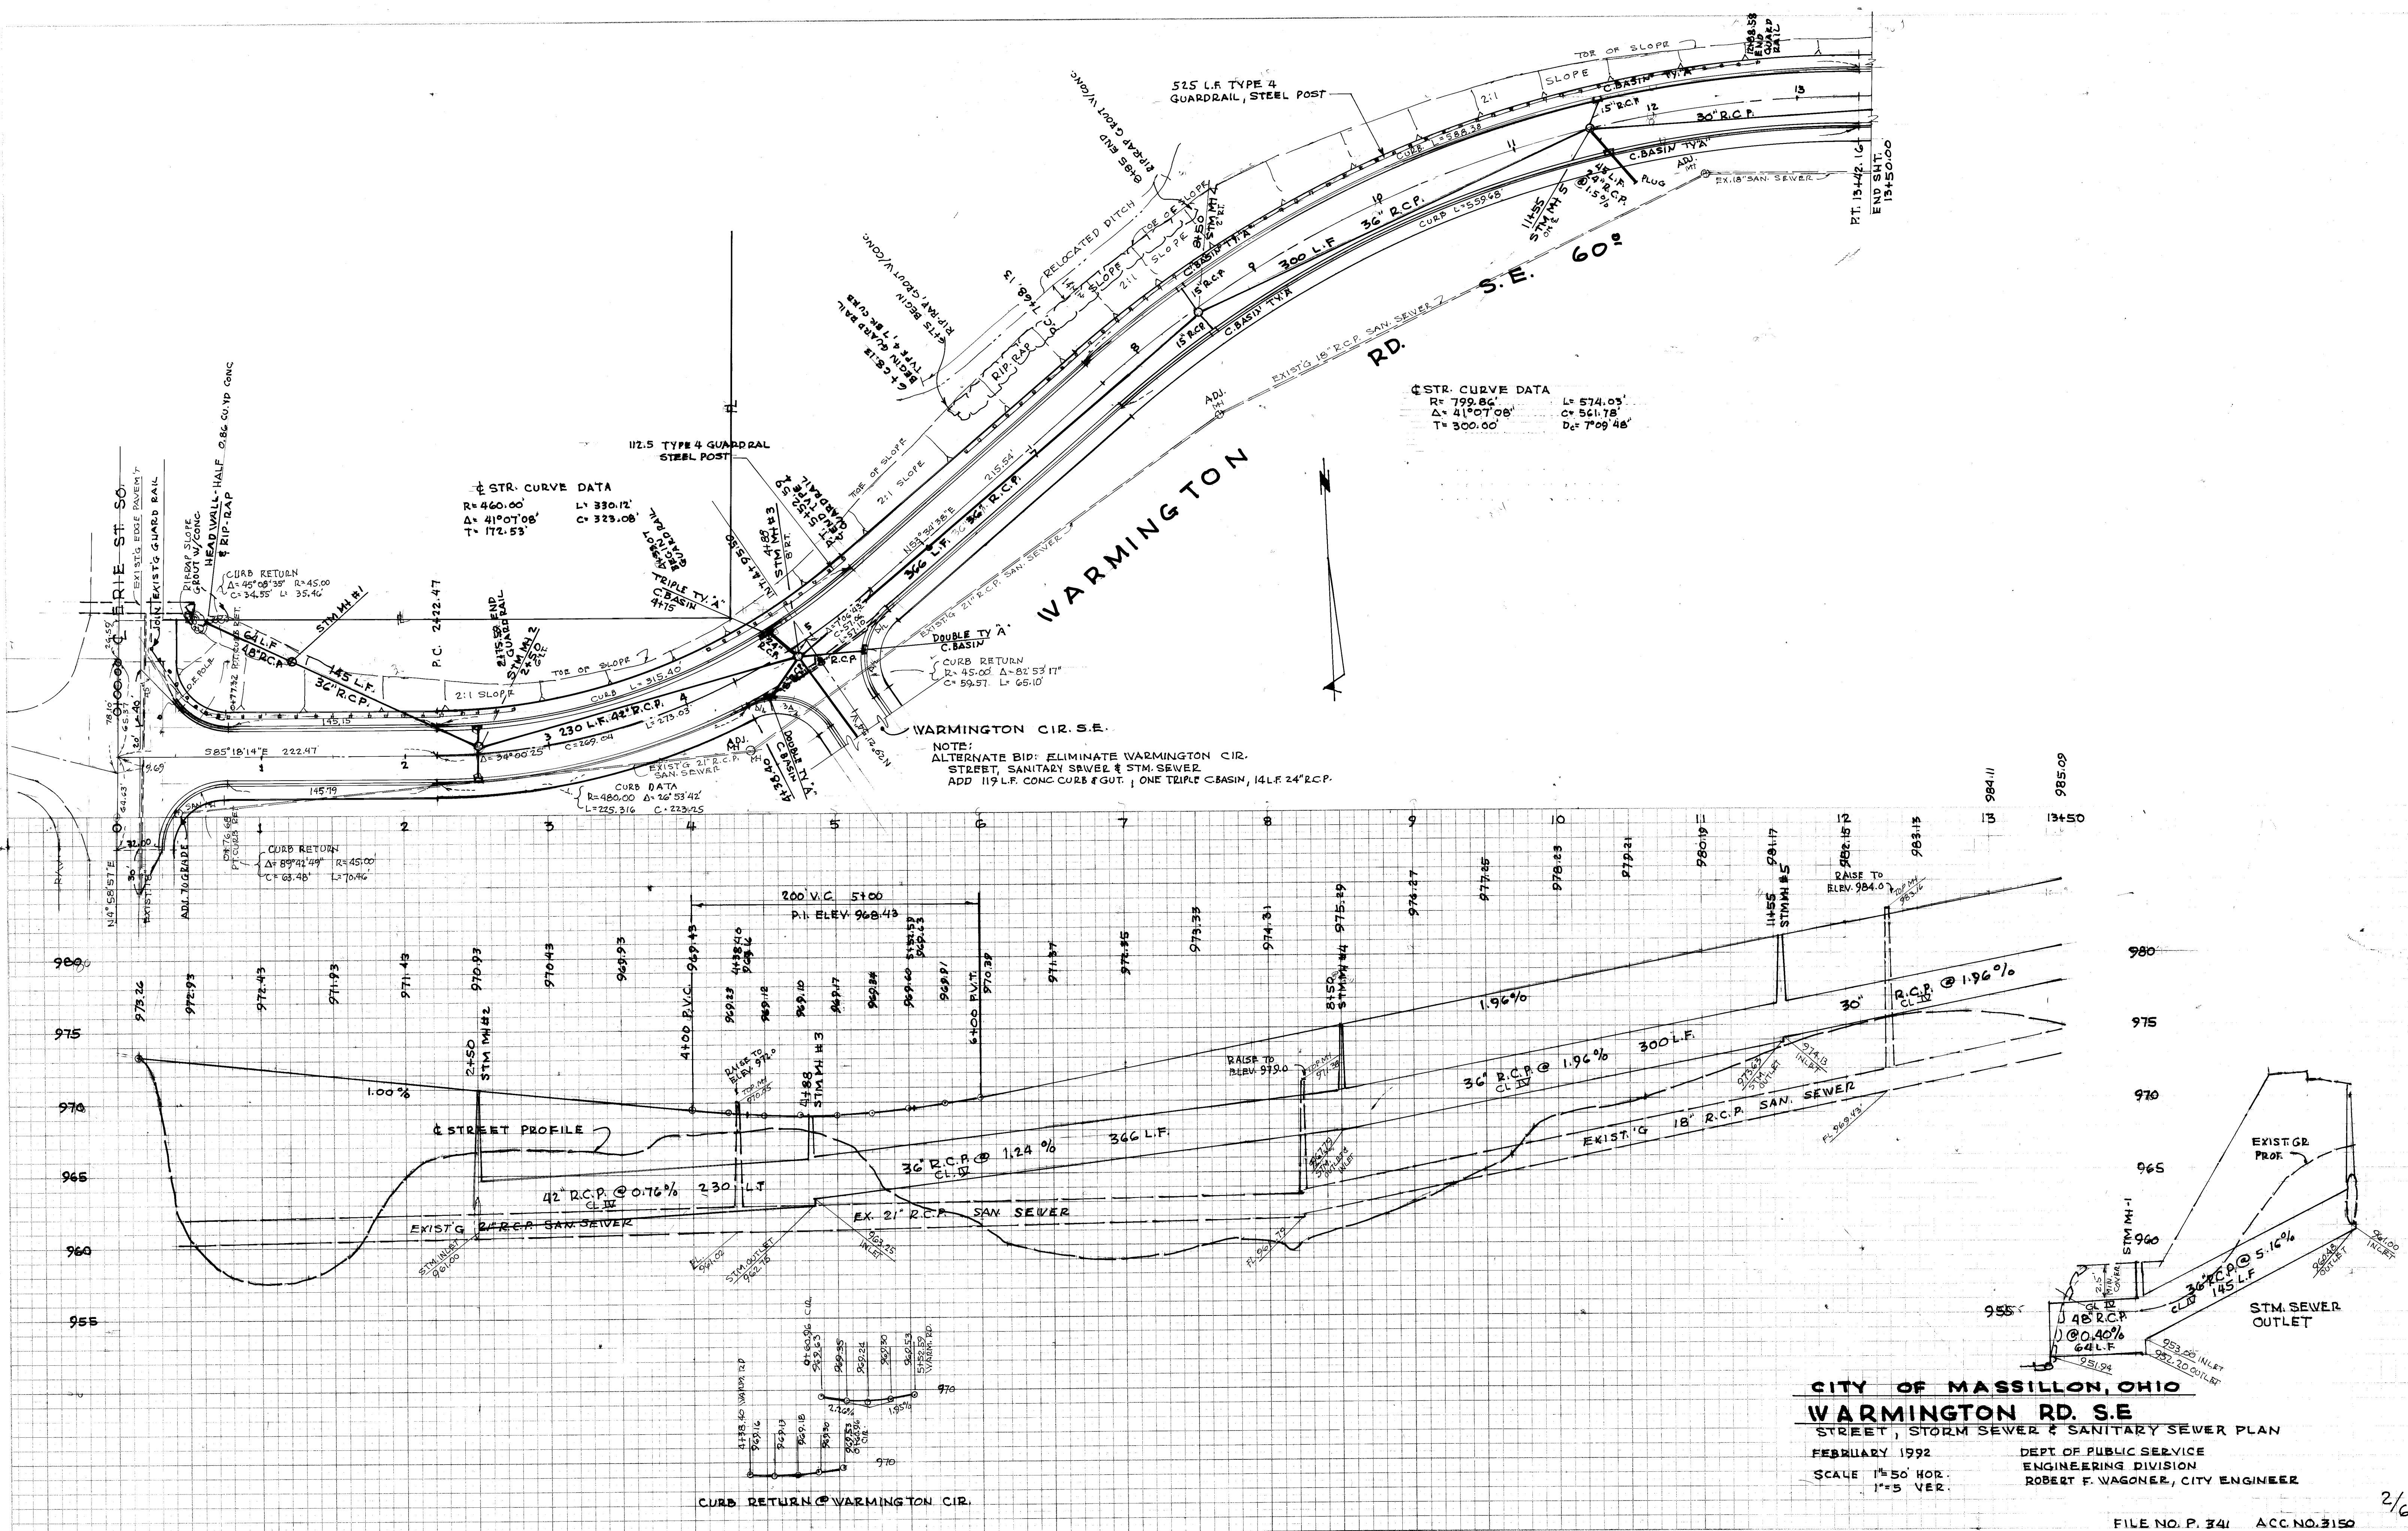


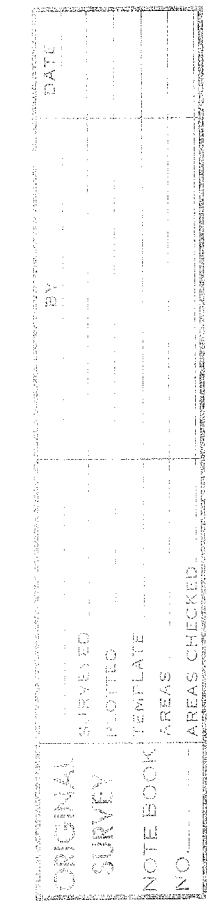

CITY OF MASSILLON, OHIO
WARMINGTON RD. S.E.
STREET, STORM SEWER & SANITARY SEWER PLAN
FEBRUARY 1992
DEPT. OF PUBLIC SERVICE
ENGINEERING DIVISION
SCALE 1"=50' HOR.
1"=5' VER.
ROBERT F. WAGONER, CITY ENGINEER



DATE	BY
FINAL SURVEY	
NOTE BOOK	
NO.	

DATE	BY
ORIGINAL SURVEY	
NOTE BOOK	
NO.	

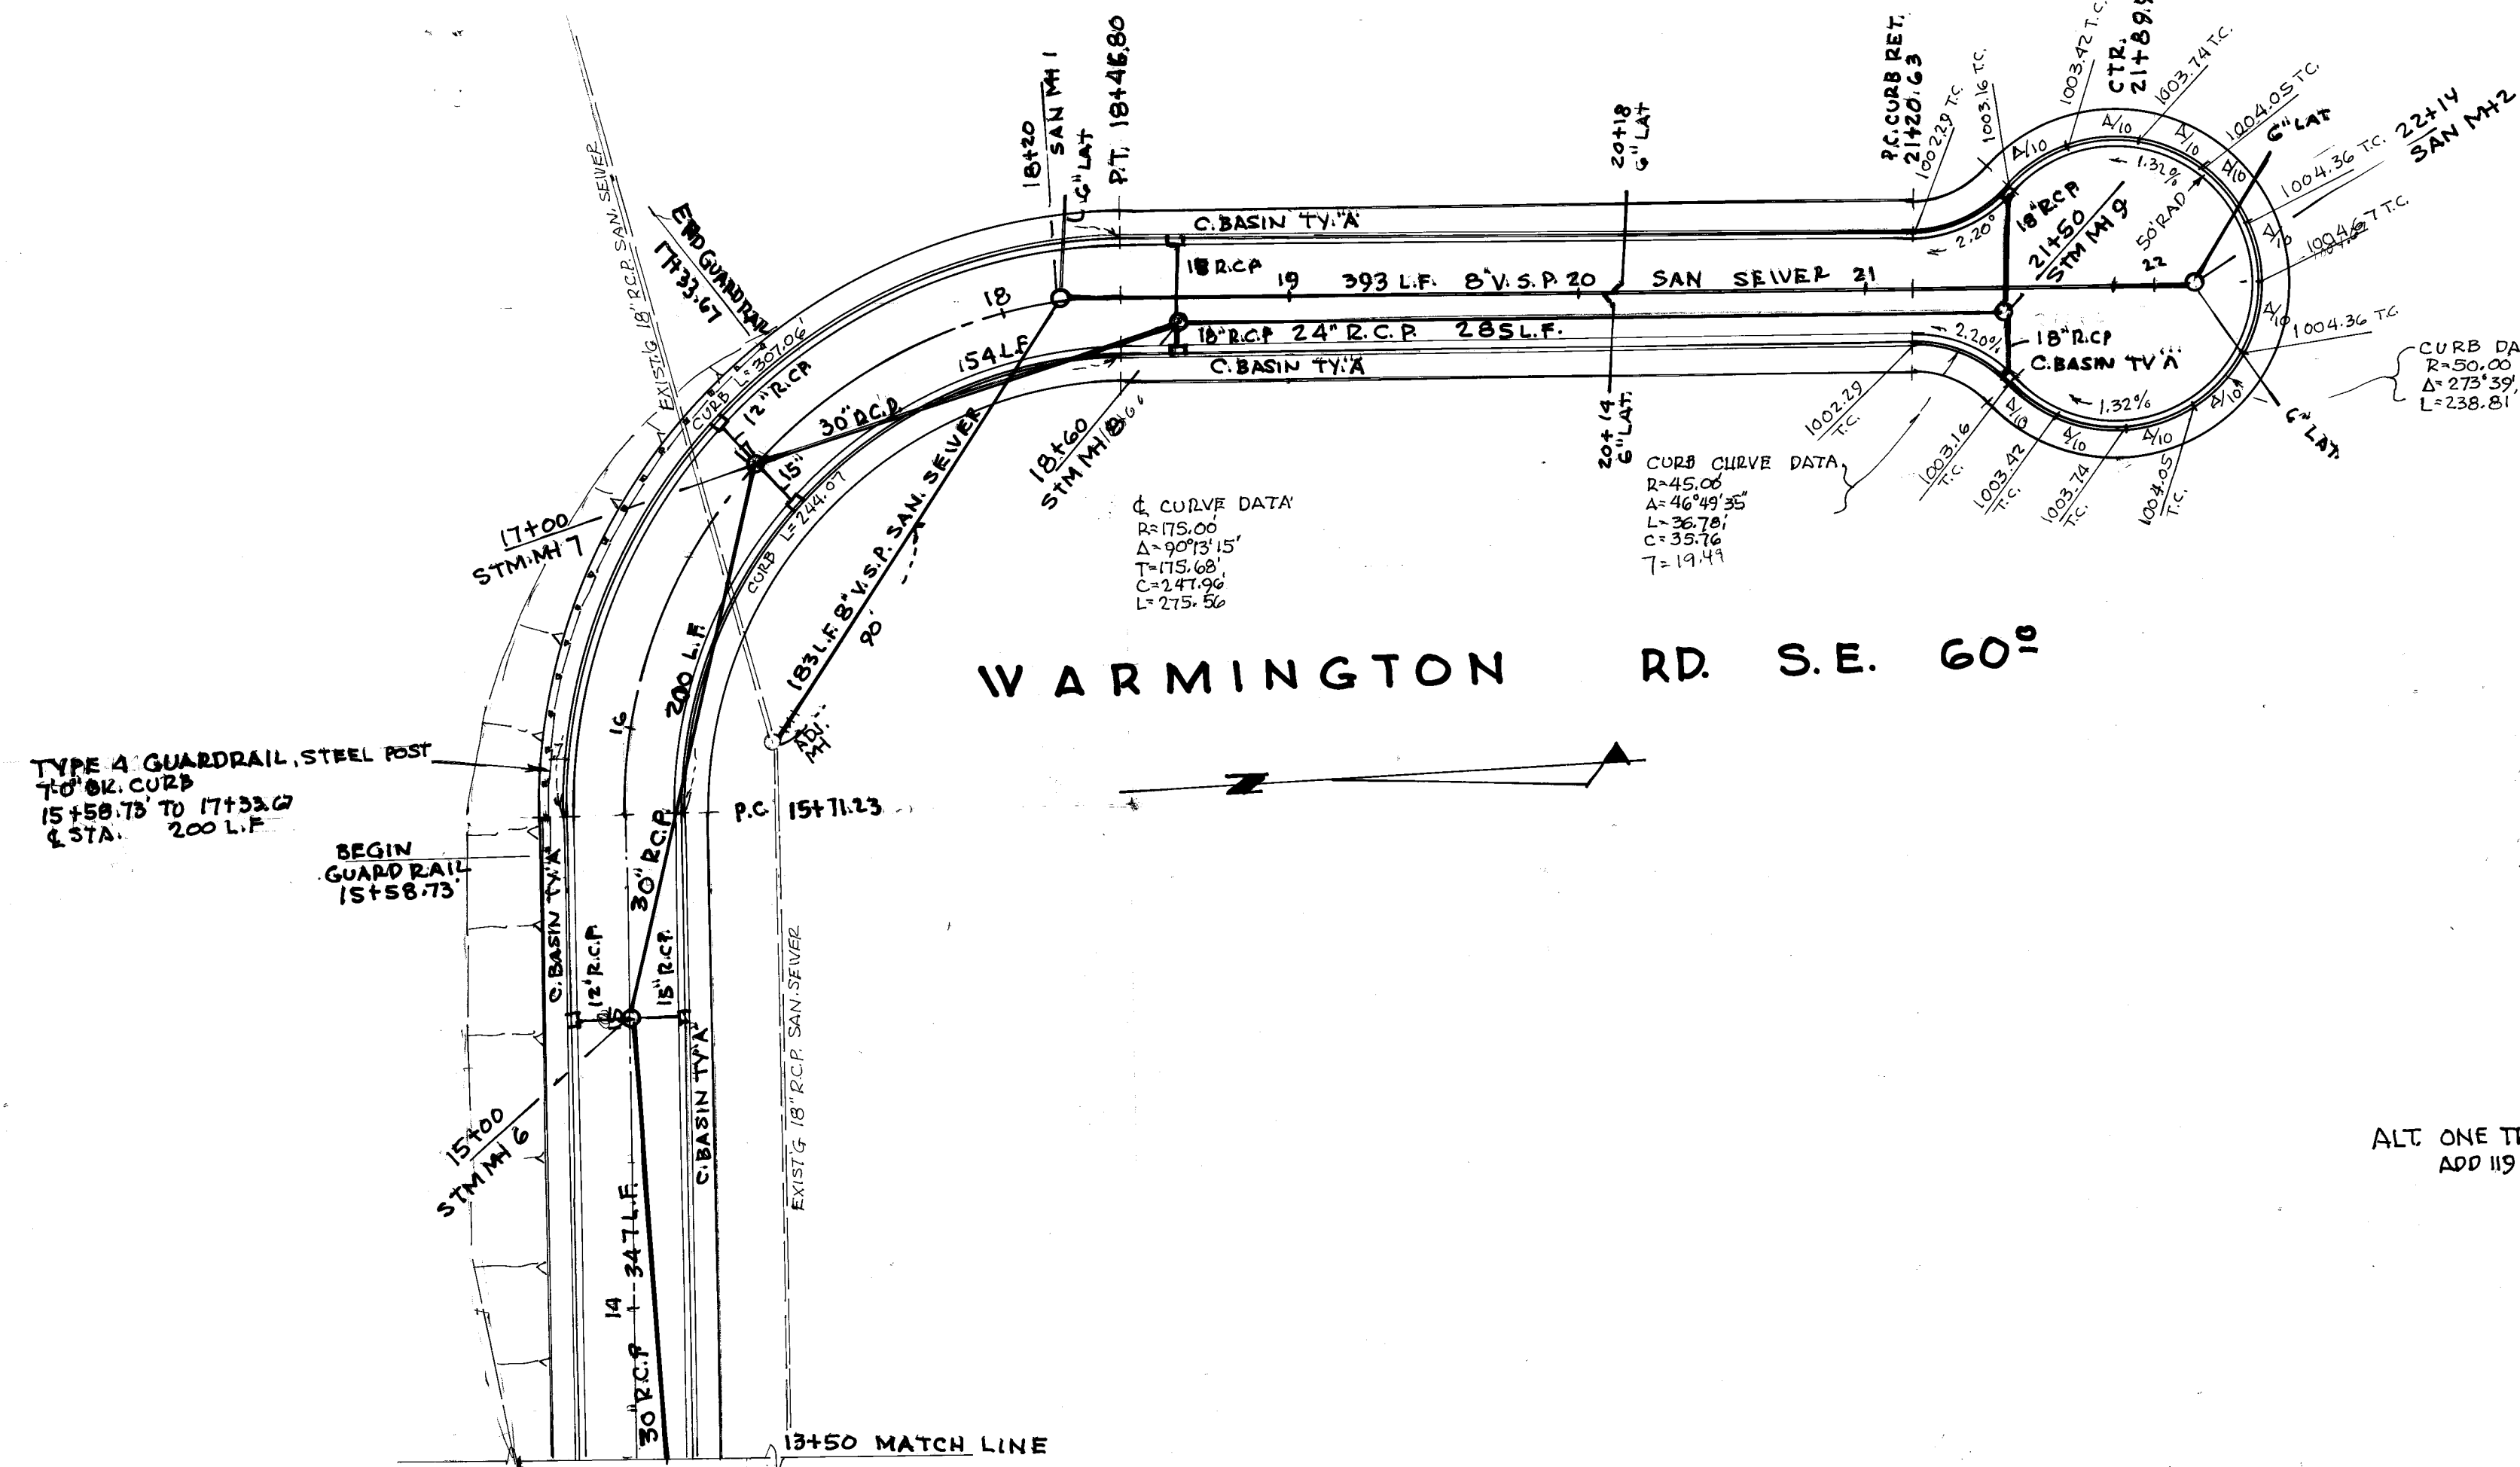

DATE	BY
FINAL SURVEY	SURVEYED
NOTE BOOK	PLOTTED
NO.	TEMPERATURE
	AREAS CHECKED

DATE	BY
ORIGINAL SURVEY	SURVEYED
NOTE BOOK	PLOTTED
NO.	TEMPERATURE
	AREAS CHECKED

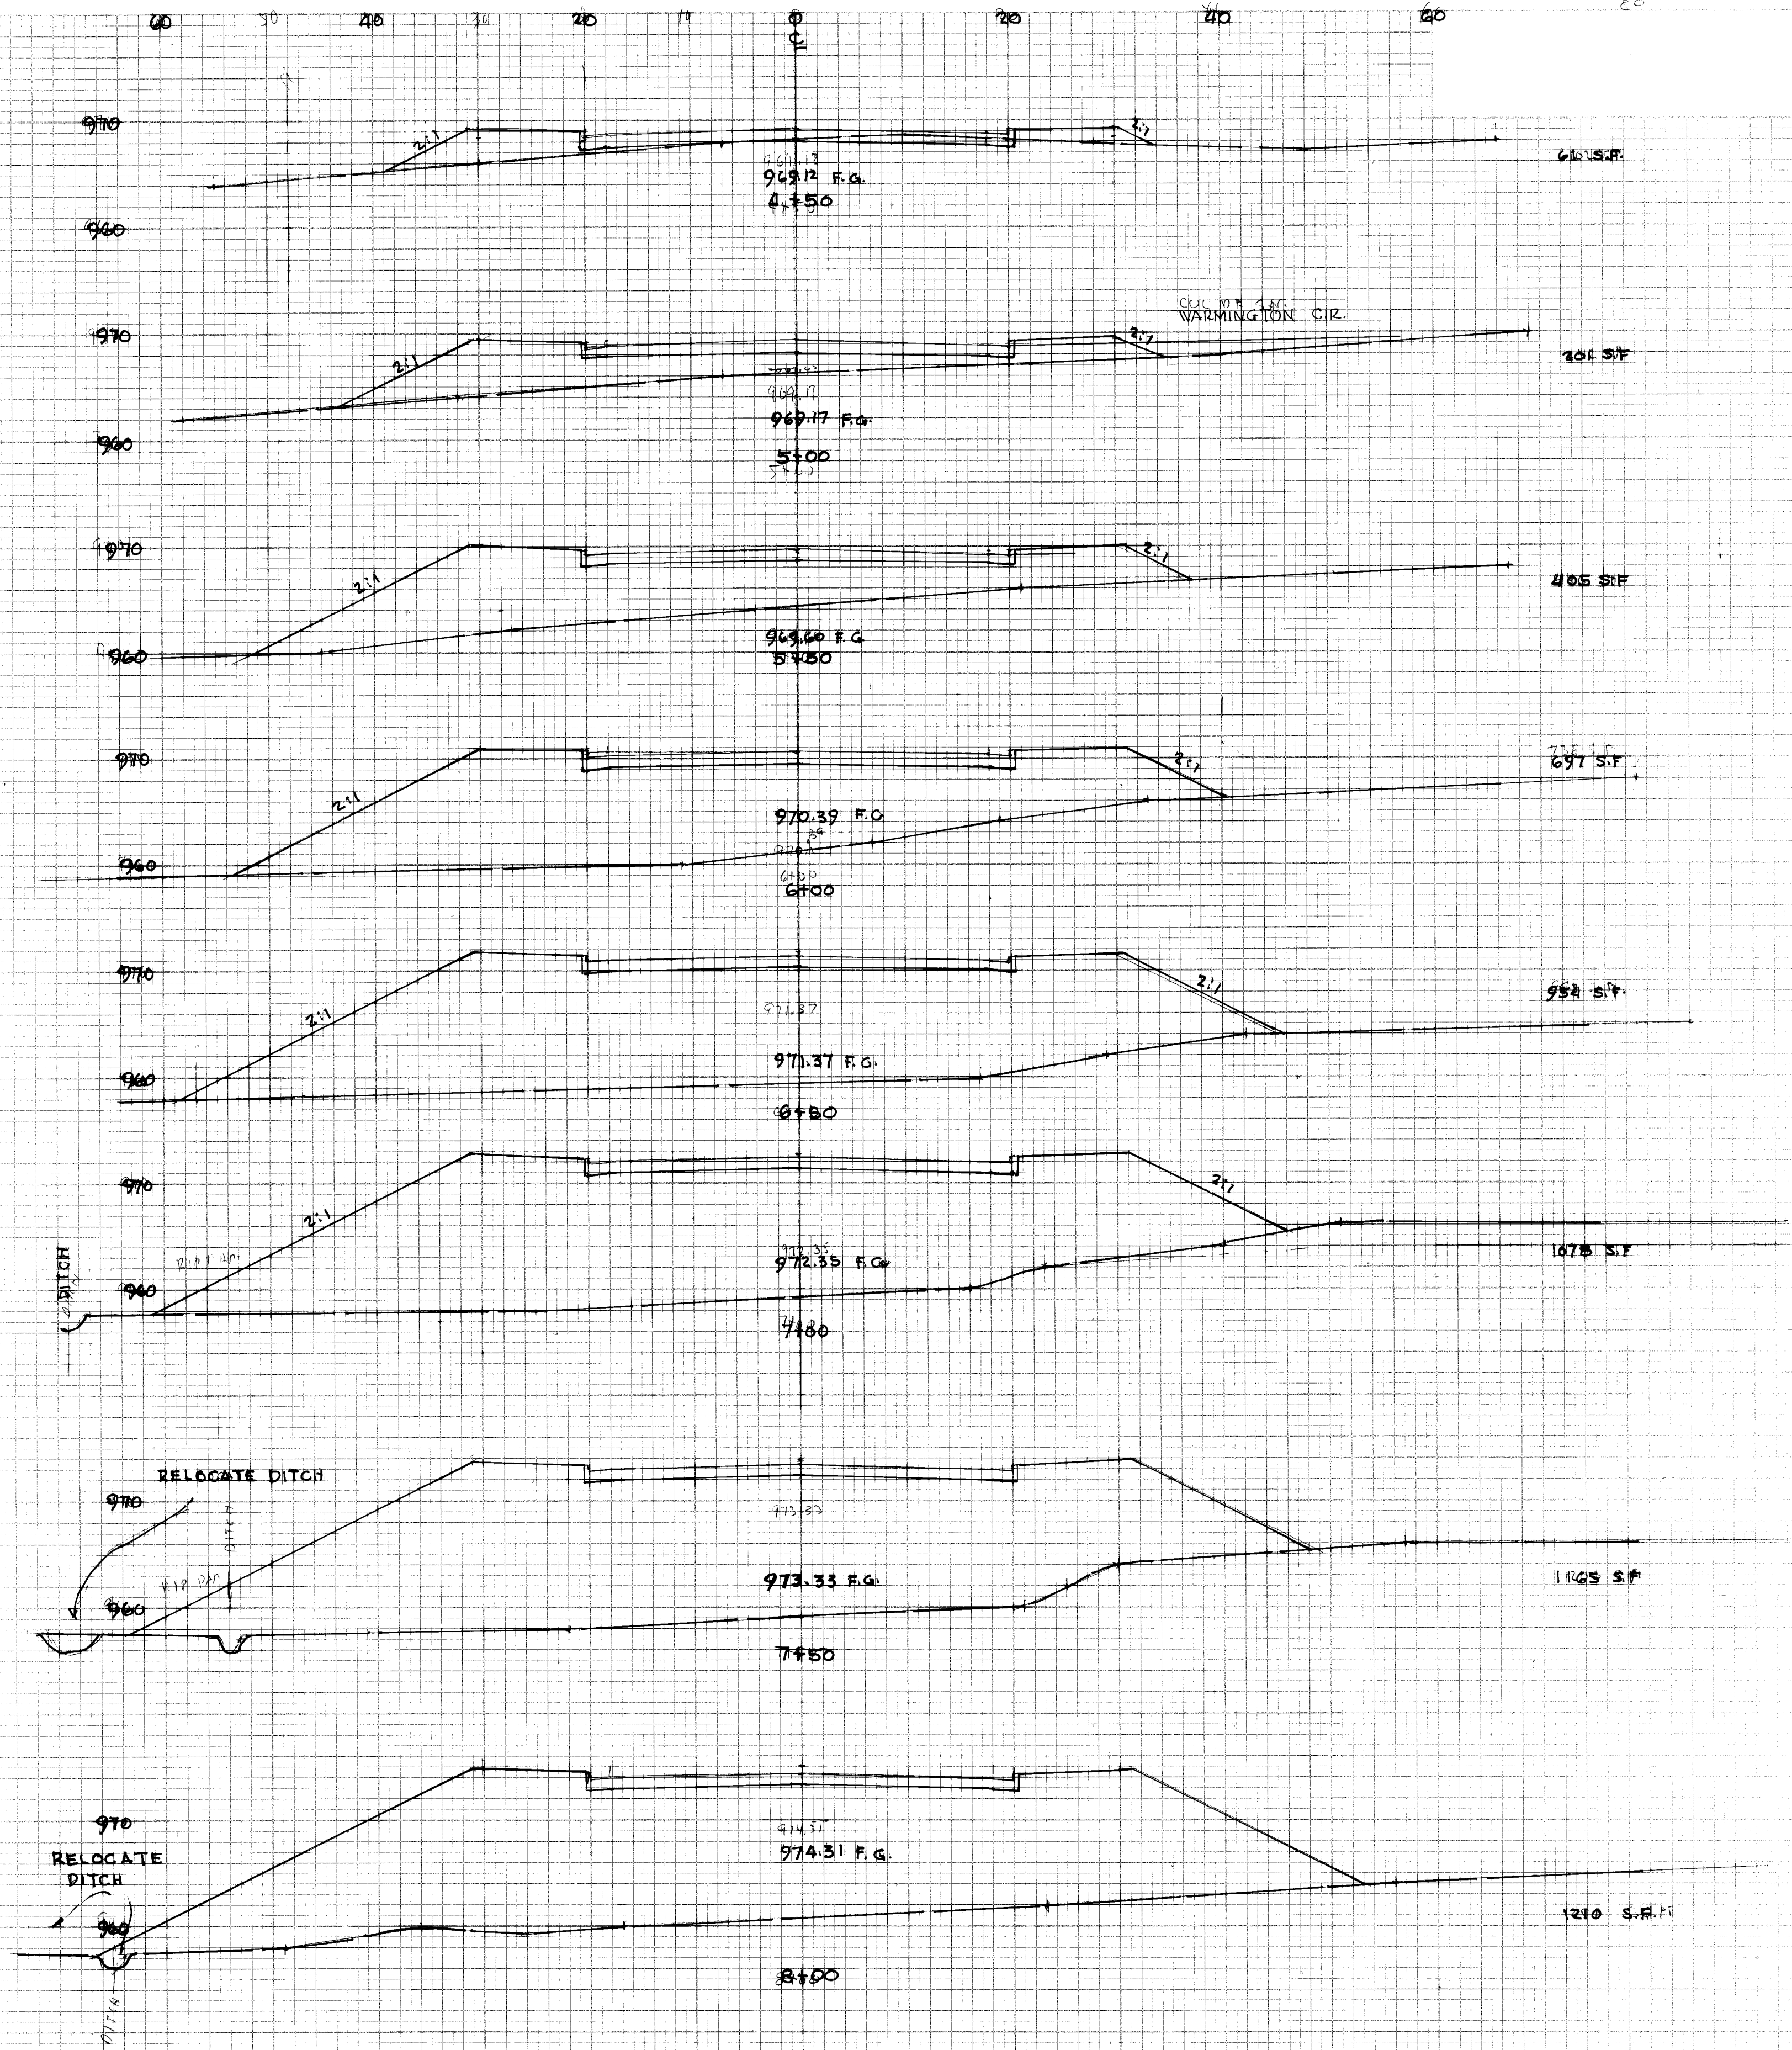
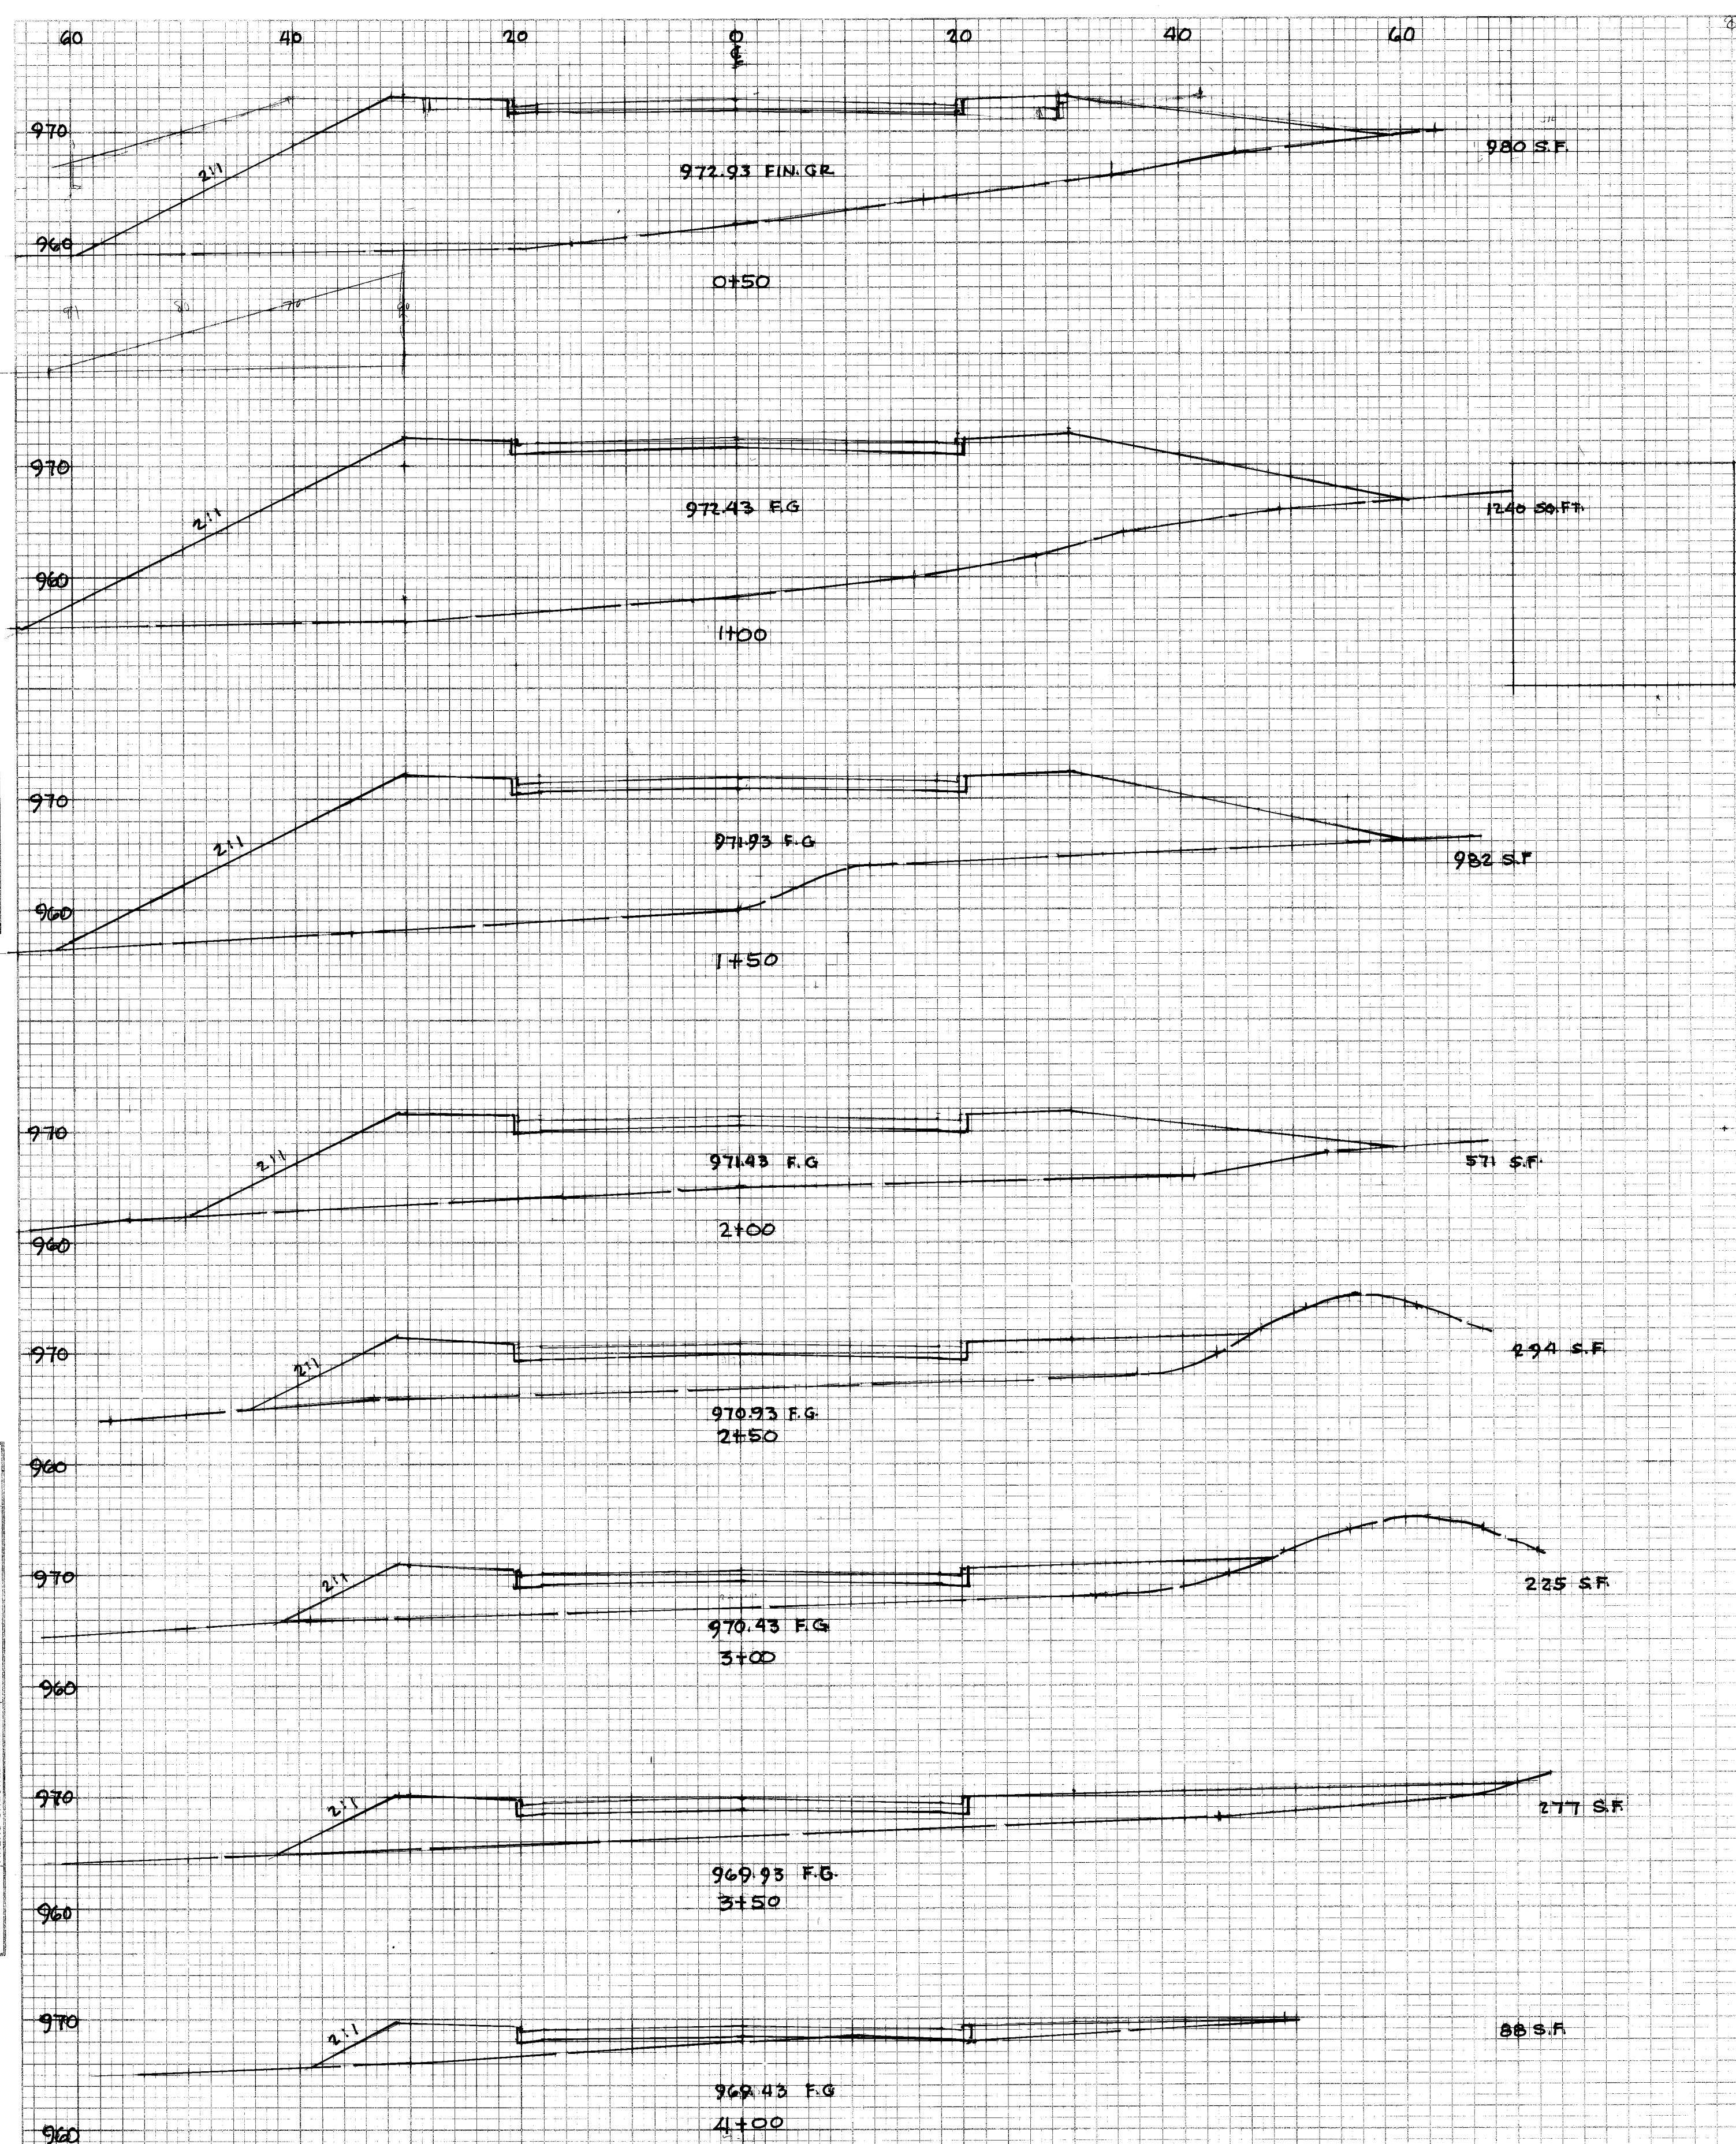


X-SECTIONS
WARMINGTON RD. S.E. 0+50 TO 8+00

WARMINGTON (21) S.E.
CH. 50 TO 8+00
FILE NO. P.341 ACC. NO. 3150

FINAL SURVEY PLOTTED
NOTE BOOK TEMPLATE
NO. 100



ORIGINAL SURVEY PLOTTED
NOTE BOOK TEMPLATE
NO. 100

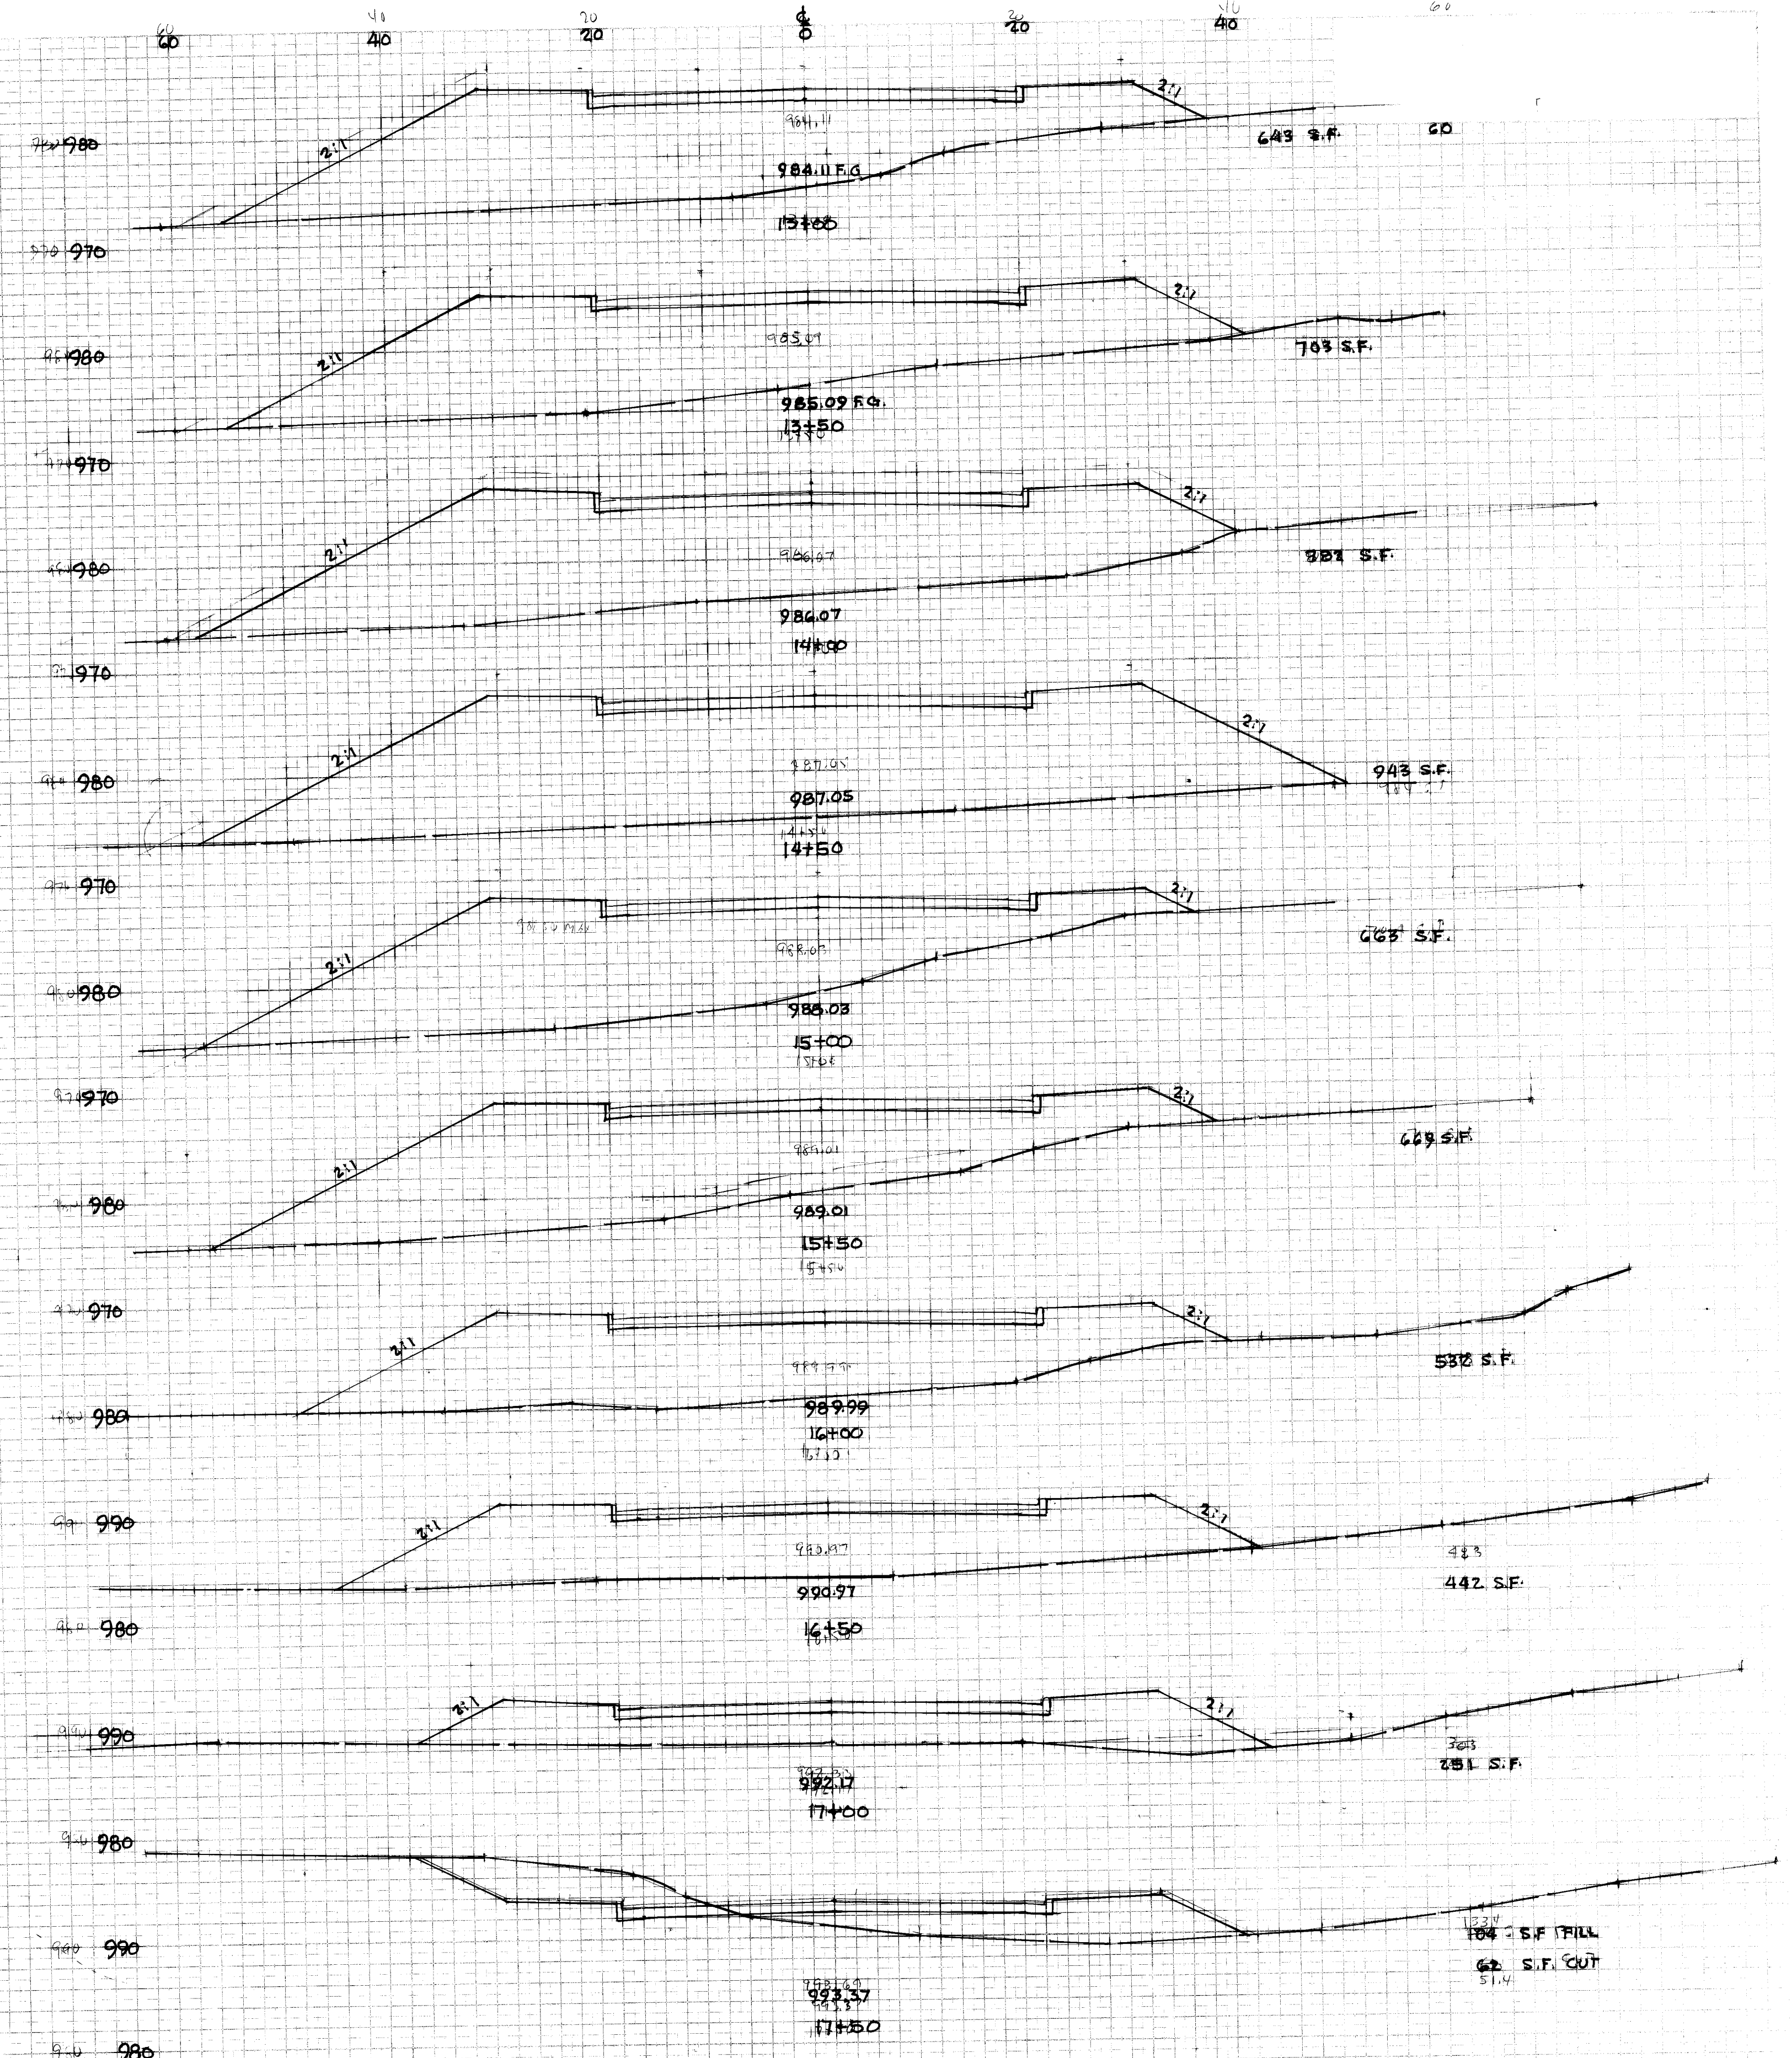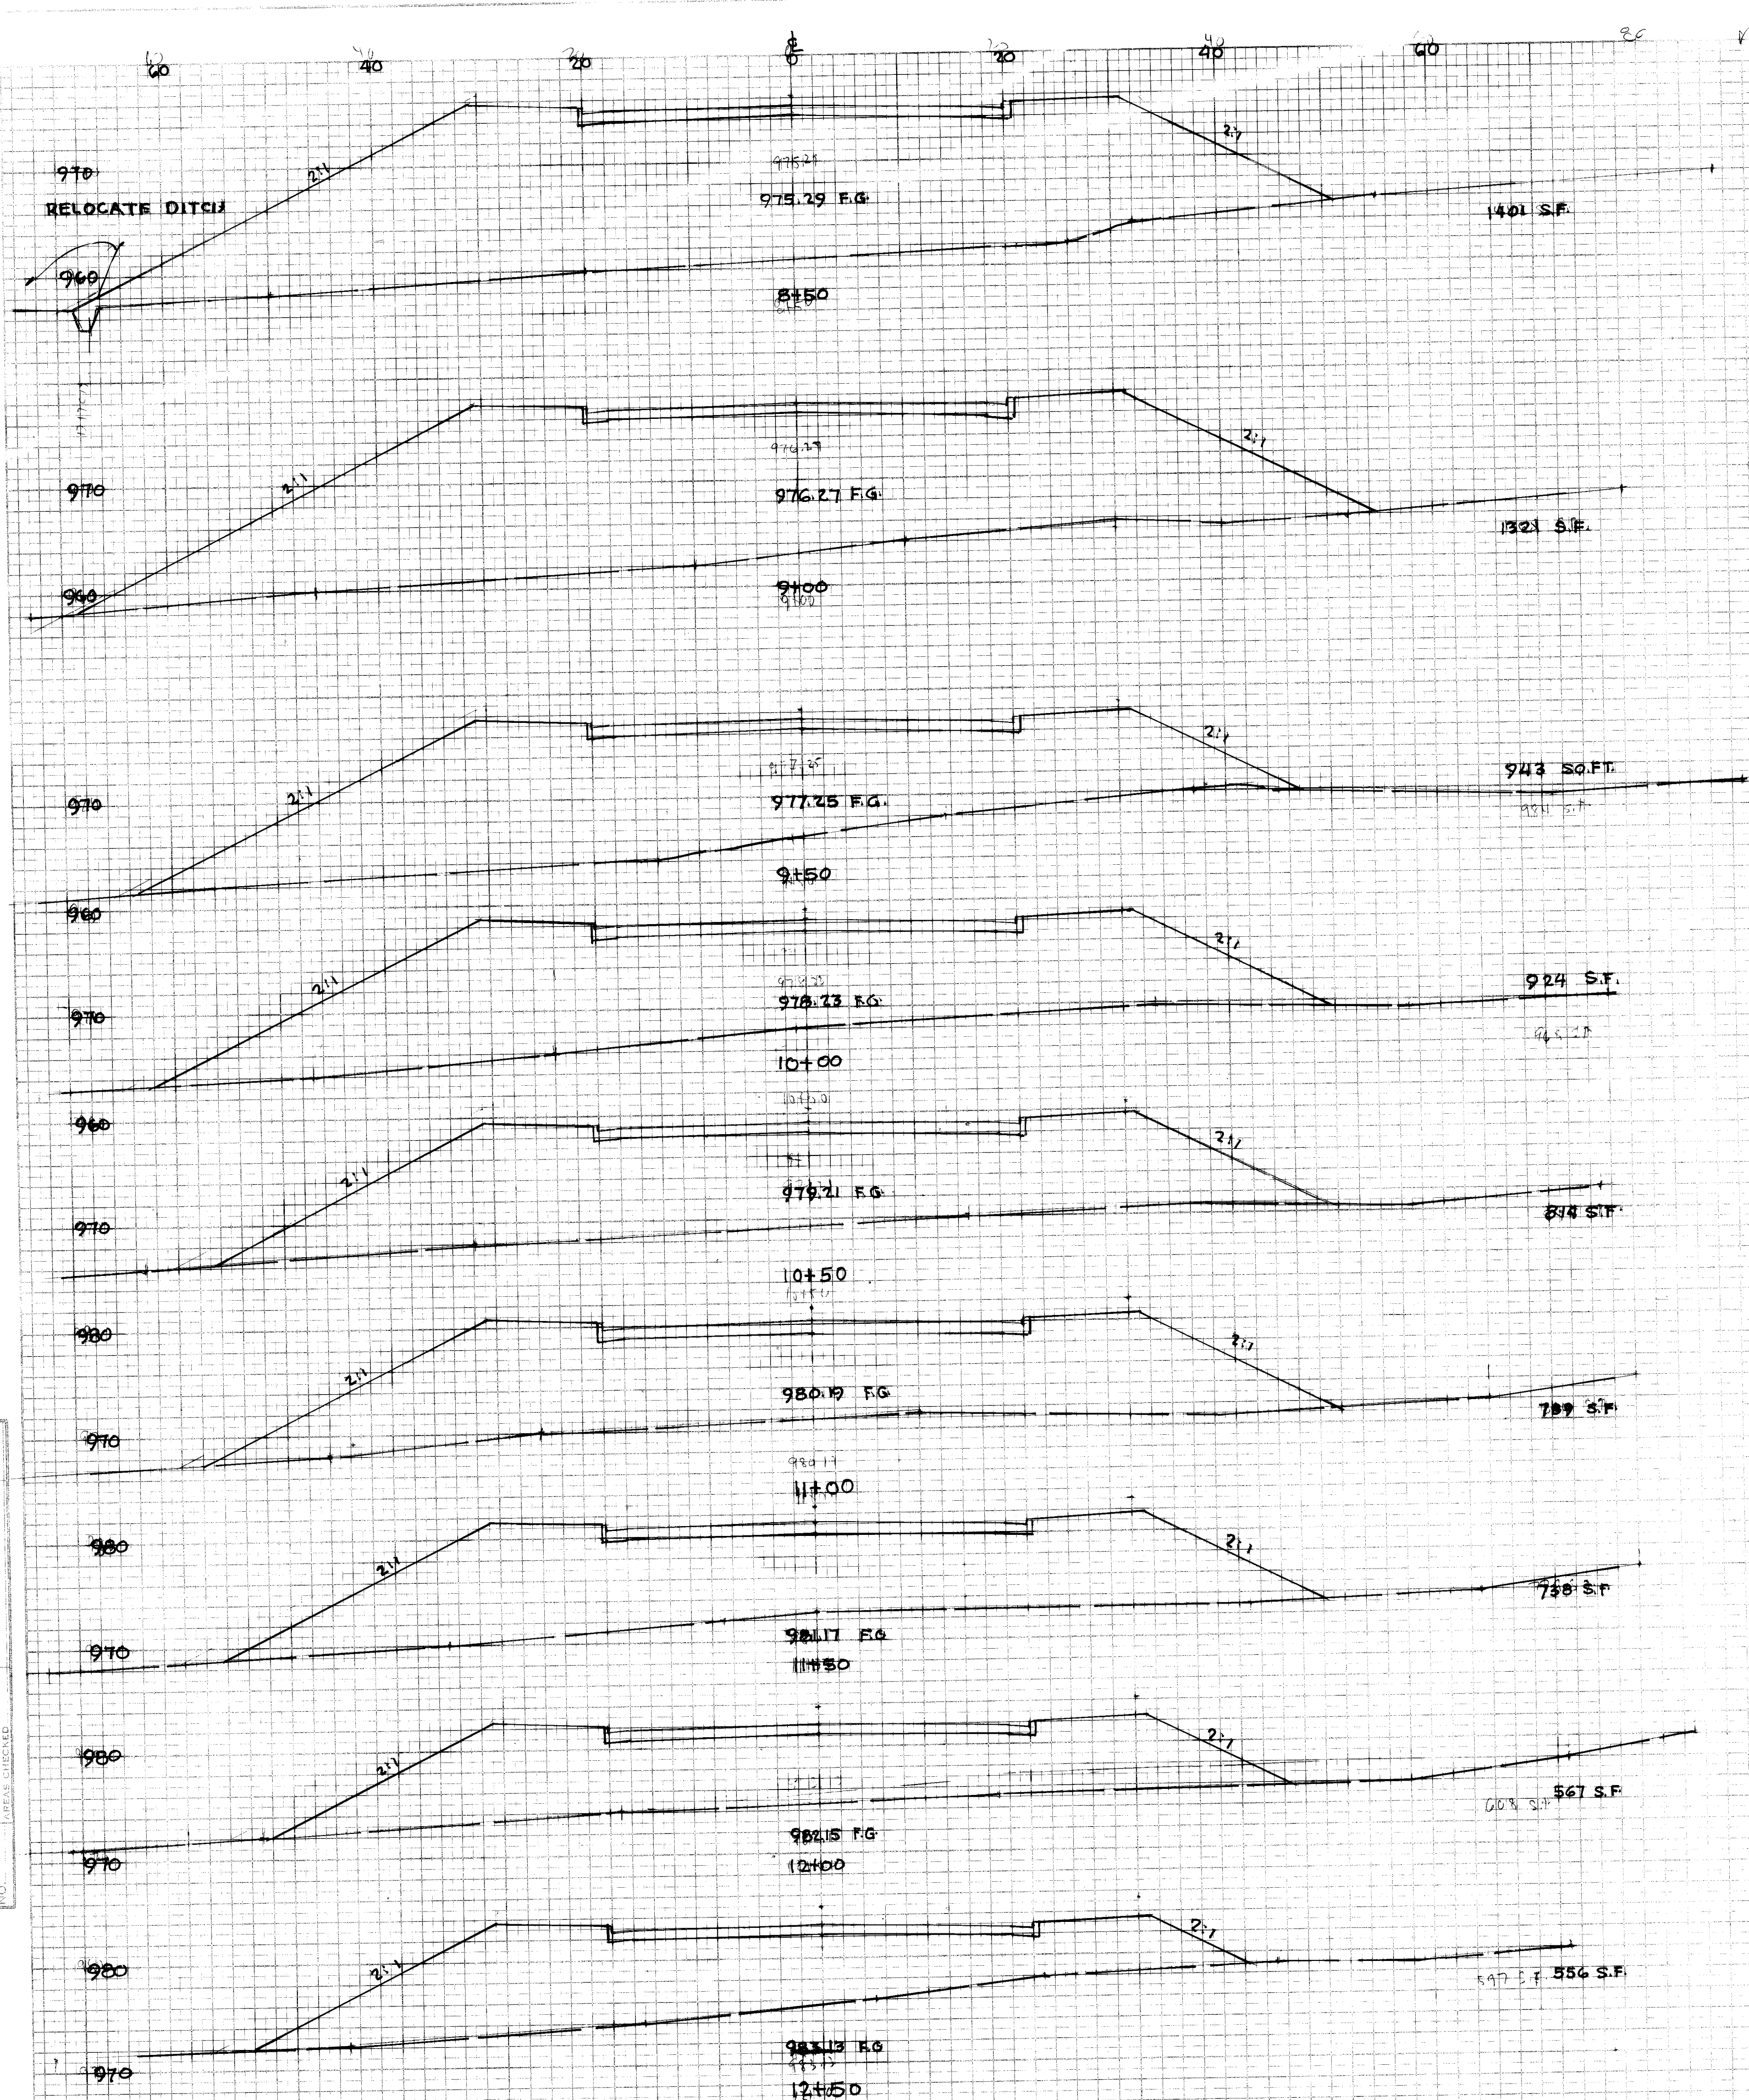

X-SECTIONS
VARMINGTON RD. S.E. 8+50 TO 17+50

ORIGINAL SURVEY
 SURVEYED
 PLANNED
 NOTE BOOK
 NO.

ORIGINAL SURVEY
 SURVEYED
 PLANNED
 NOTE BOOK
 NO.

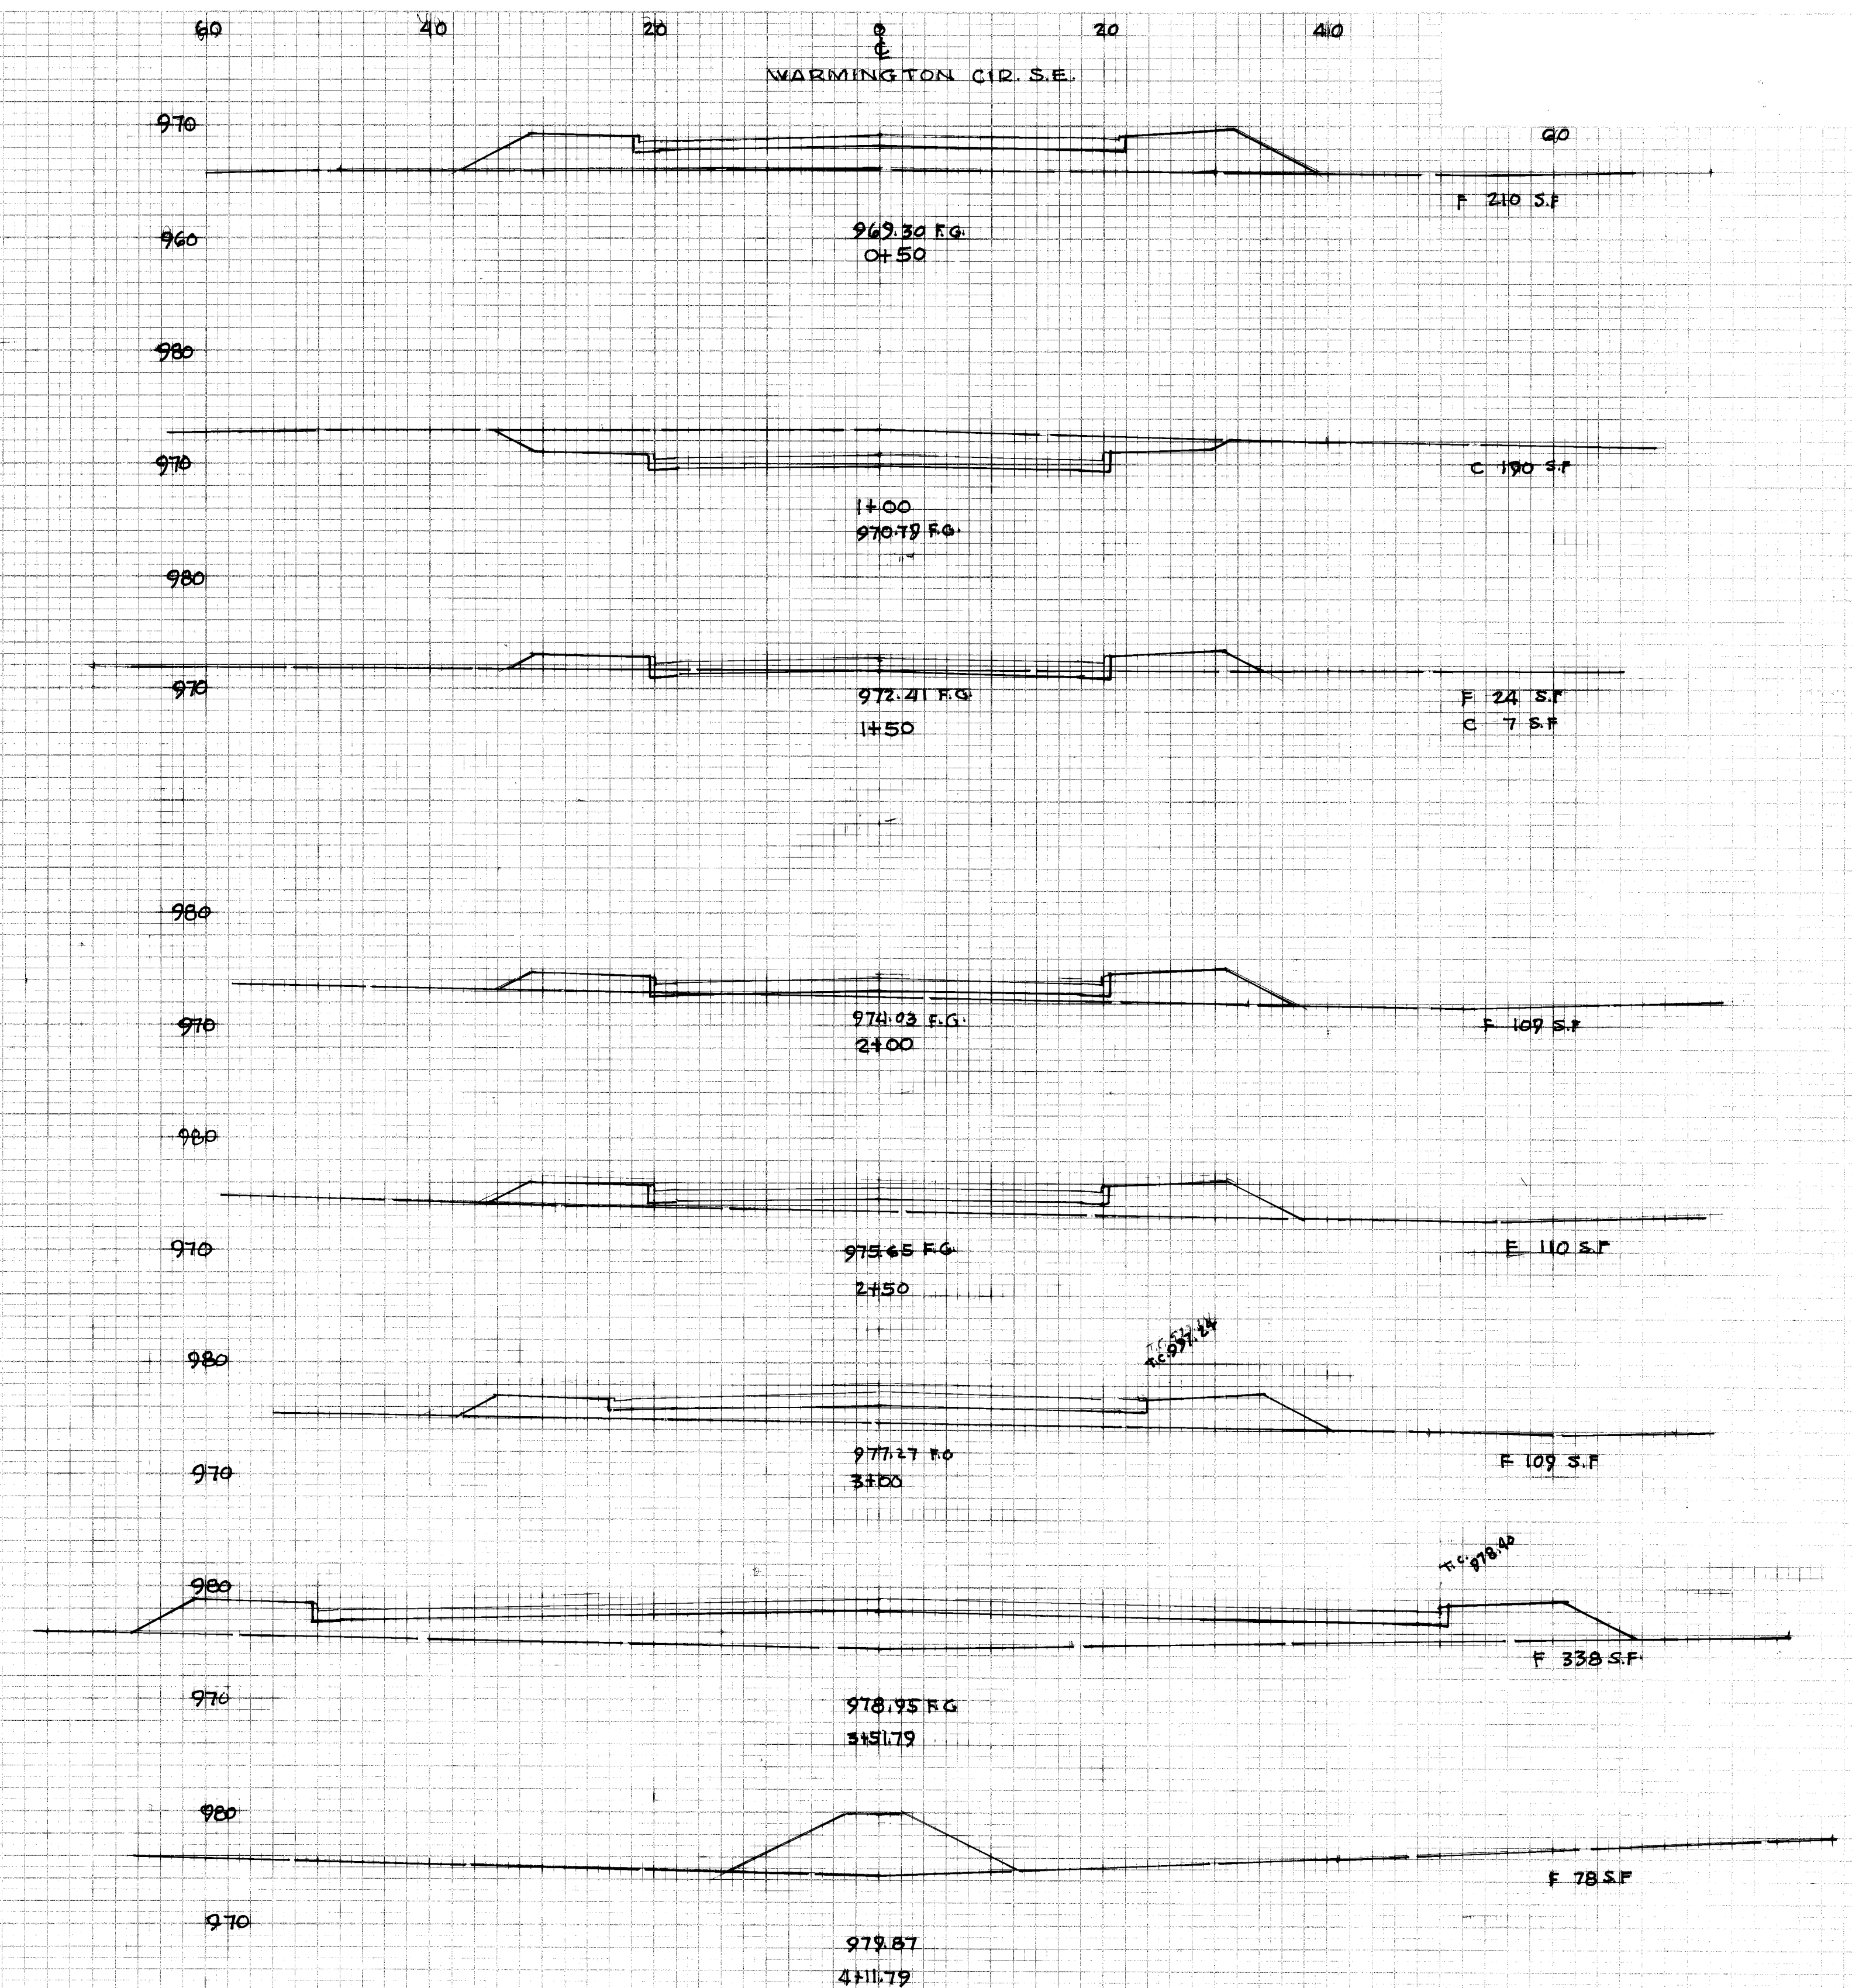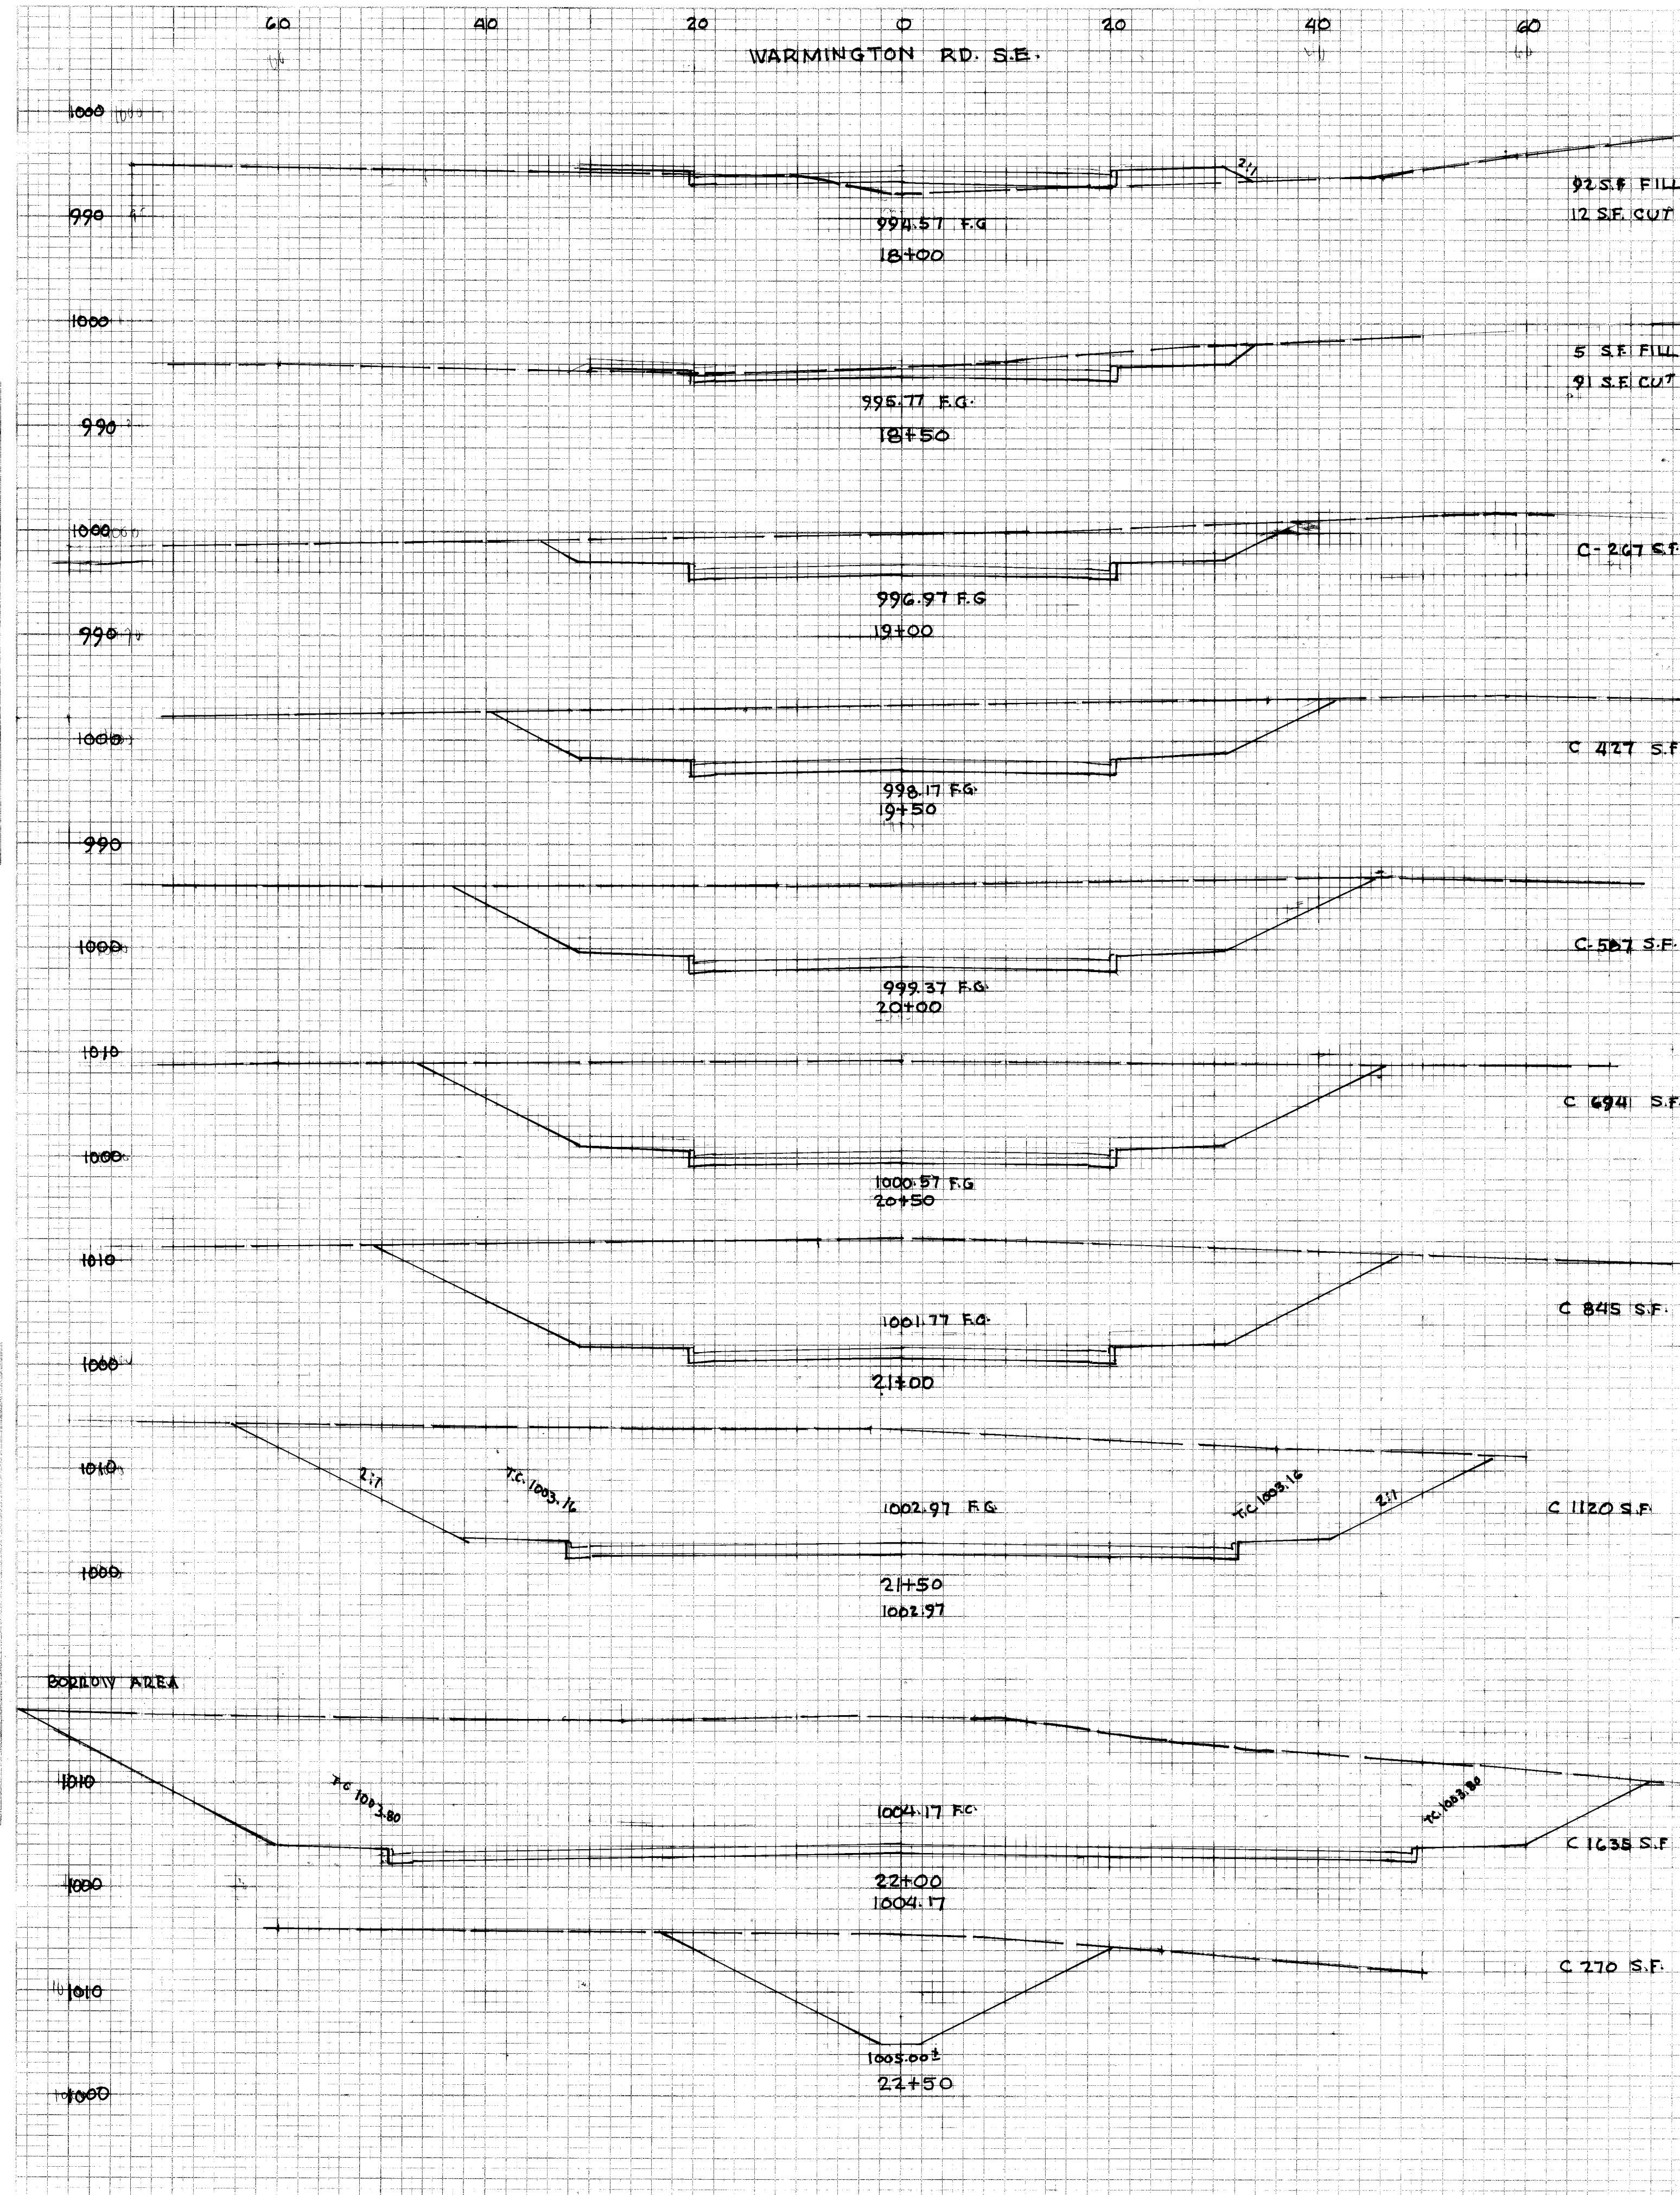

X-SECTIONS
 WARMINGTON RD. S.E. 18+00 TO END OF ROAD
 WARMINGTON CIR. S.E. 0+50 TO END OF CIR.