



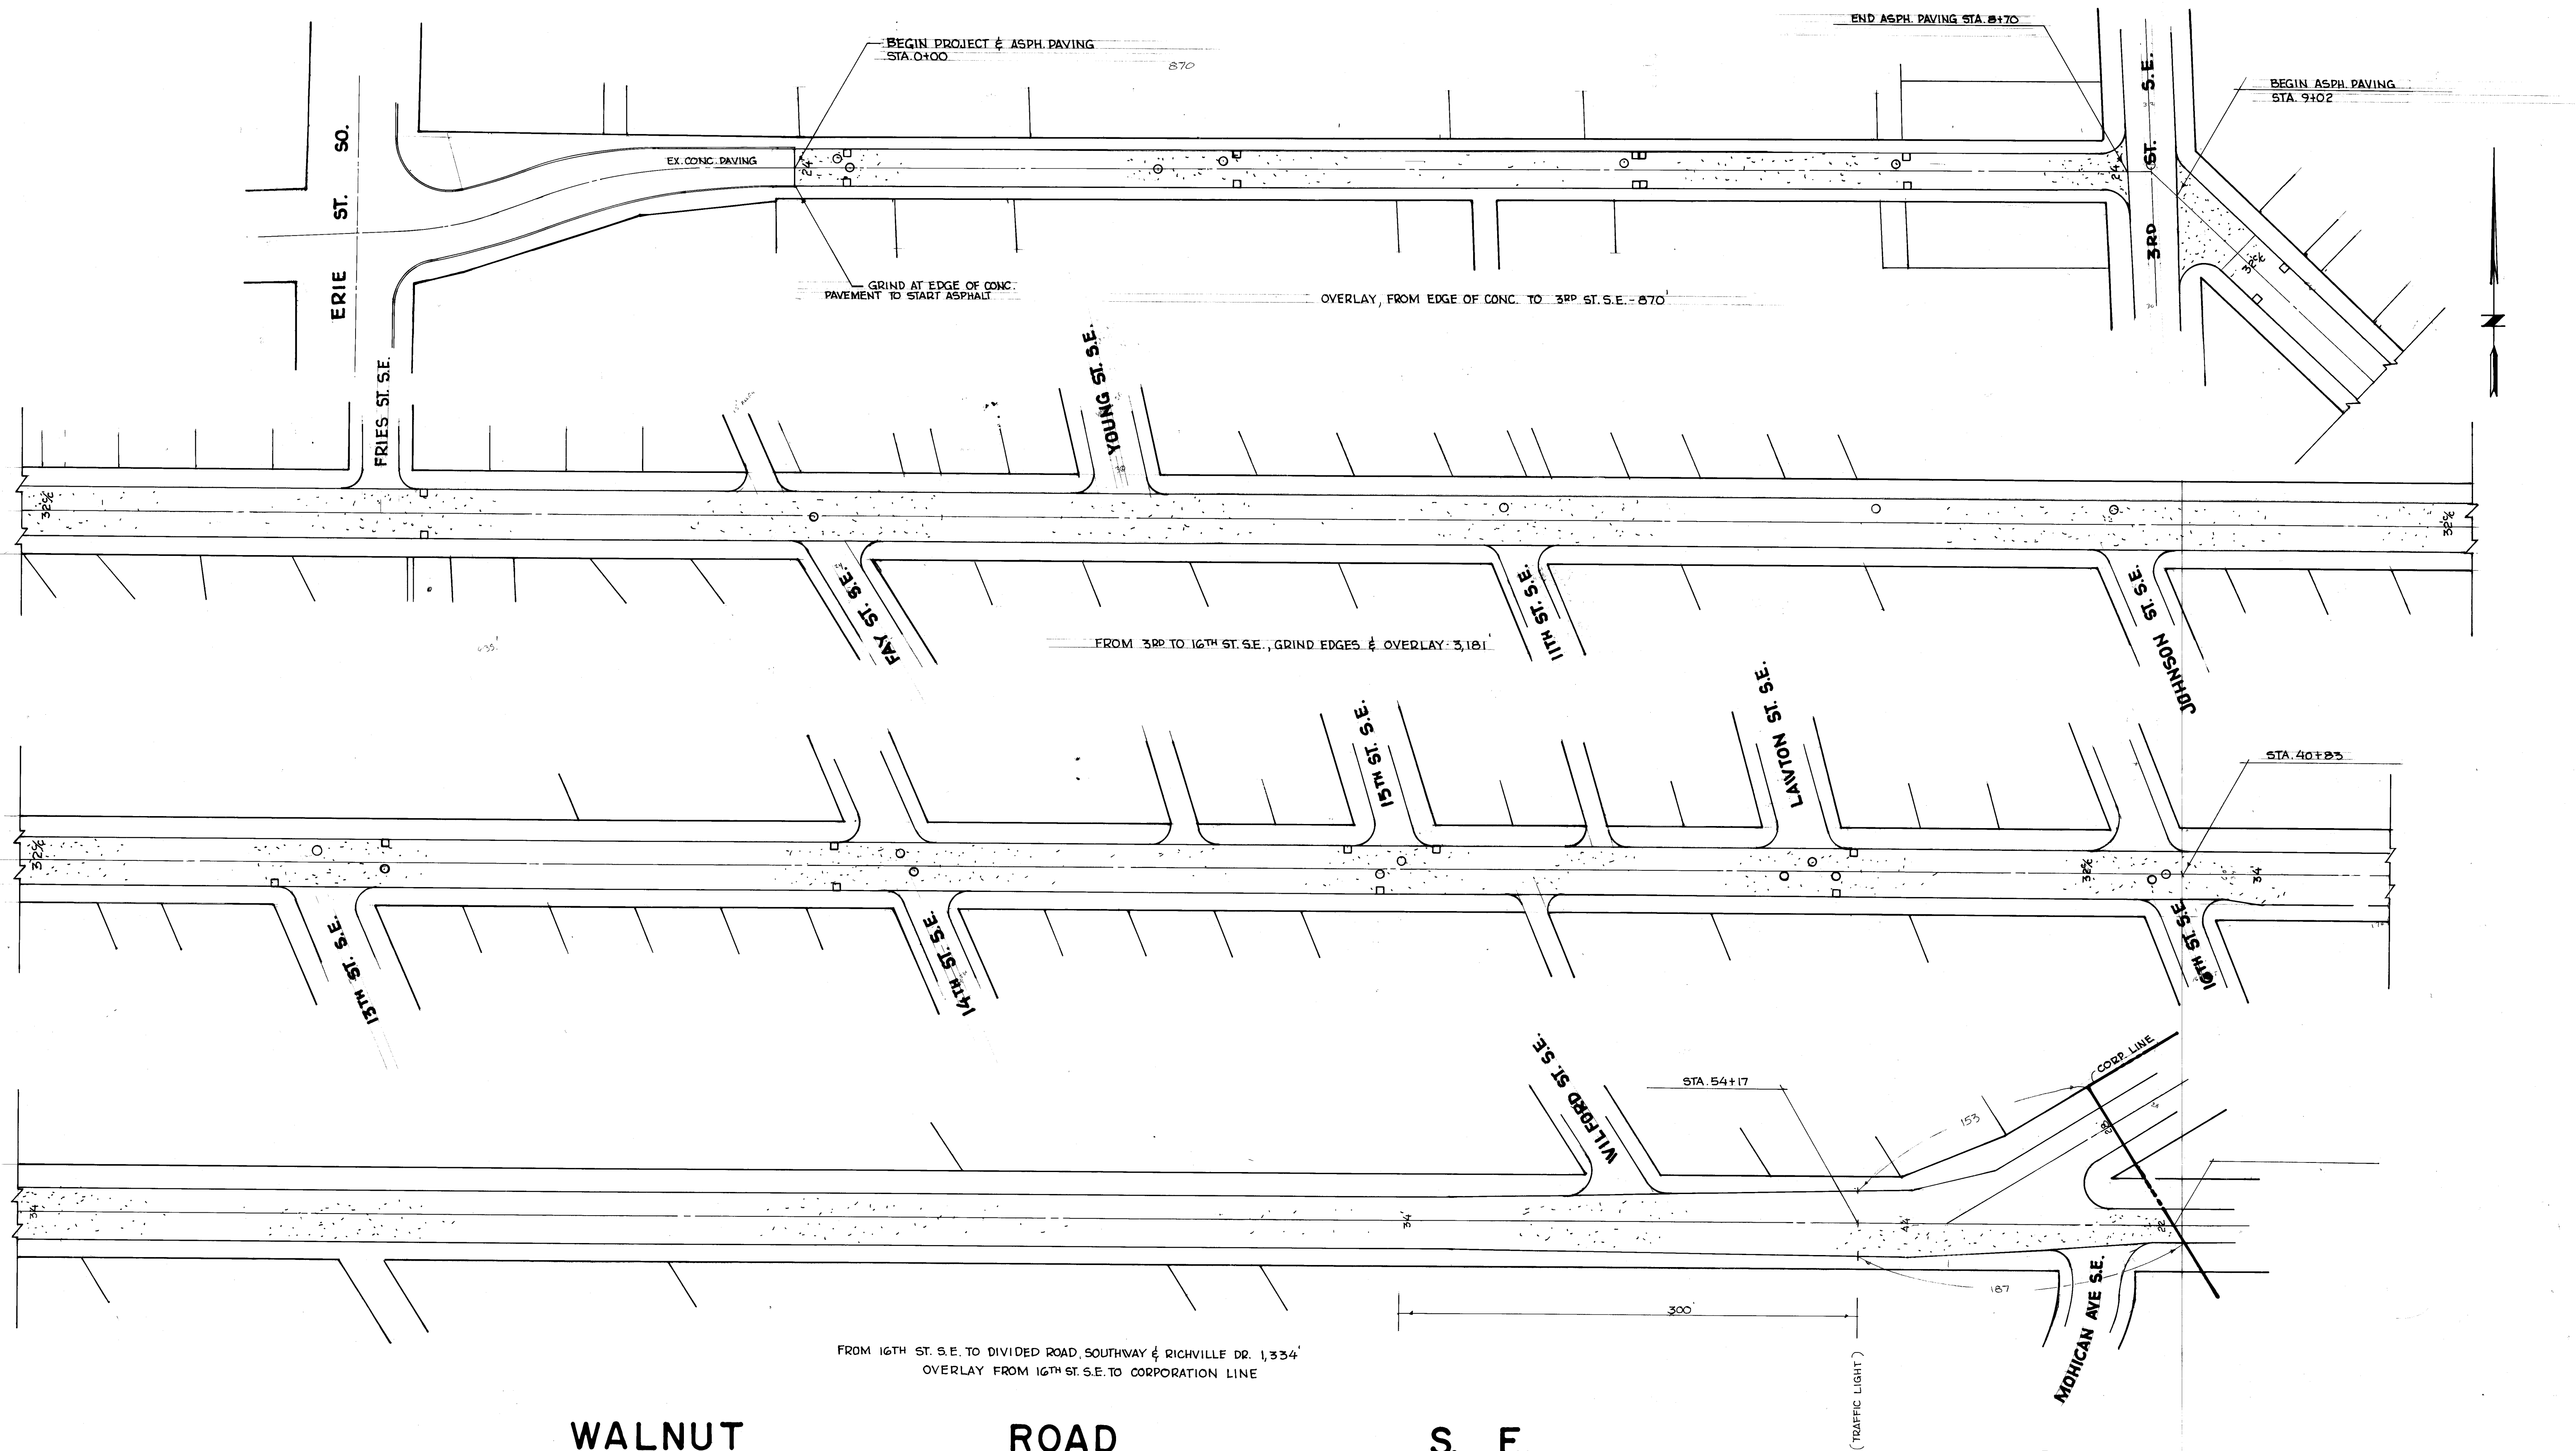

WALNUT

ROAD

S. E.

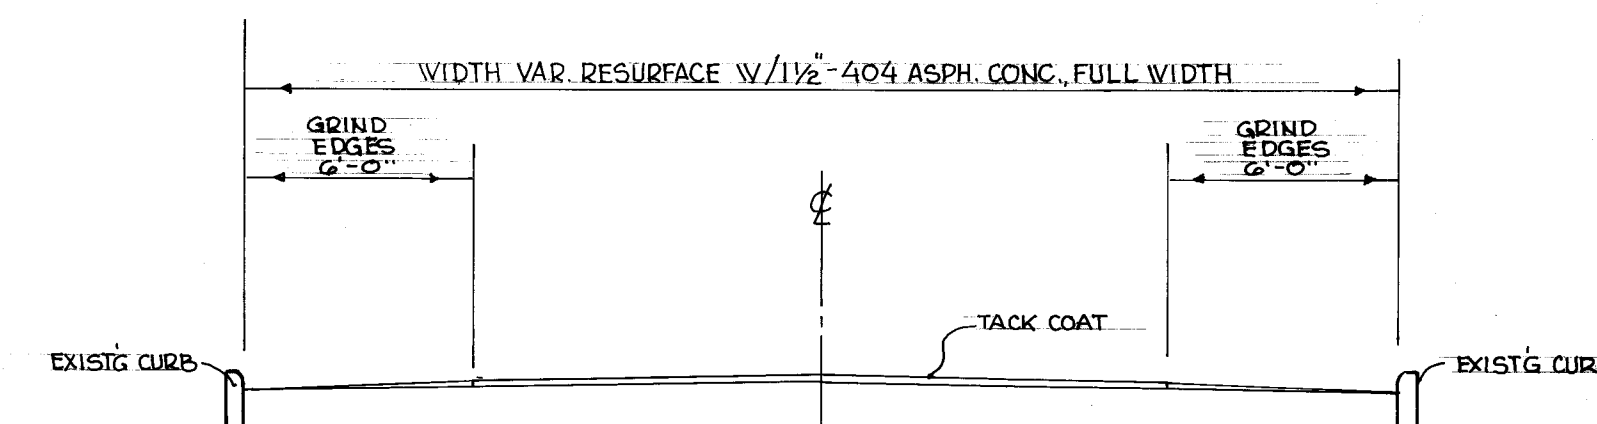

TYPICAL SECTION
SCALE 1" = 5'

RESURFACING

CITY OF MASSILLON, OHIO
WALNUT RD S.E. FROM CONC. PAVEMENT OFF ERIE ST. TO CITY LIMITS

DR. BY RON MCPHERSON
CITY ENG. ROBERT WAGONER

DEPT. OF PUBLIC SERVICE
ENGINEERING DIVISION

SCALE 1" = 50'

DATE 3-19-92

FILE NO P-342 ACC. NO 3163