

CITY OF MASSILLON, OHIO

PAVING & RESURFACING PLANS 1993

GENERAL NOTES

ALL CONSTRUCTION TO BE CITY OF MASSILLON SPECIFICATIONS AND STANDARDS, AND THE LATEST ADDITION OF THE STATE OF OHIO, DEPT. OF TRANSPORTATION, CONSTRUCTION AND MATERIAL SPECIFICATIONS.
A PRE CONSTRUCTION MEETING SHALL BE HELD WITH THE CONTRACTOR, SUB-CONTRACTORS, CITY ENGINEER E.E.O. OFFICER.
THE E.E.O. OFFICER SHALL RECEIVE THE REQUIRED WEEKLY AND MONTHLY REPORTS ON THIS PROJECT.
WHEN CONFLICTS ARISE OVER THE INTERPRETATION OF NOTES AND DETAILS IN THE DRAWINGS, THE DRAWINGS TAKE PREFERENCE OVER GENERAL PROVISIONS AND SPECIFICATIONS THAT APPEAR IN THE CONTRACT.
THE CONTRACTOR SHALL MAINTAIN TRAFFIC CONTROL ON ALL STREETS PER ITEM 614, MAINTAINING TRAFFIC AT ALL TIMES, HE SHALL POST STREETS FOR NO PARKING THE DAY BEFORE PAVING IS BEGUN.
ALL CONSTRUCTION PAVING AND RESURFACING SHALL BE COMPLETED BEFORE _____ UNLESS ORDERED BY THE CITY.
THE CITY RESERVES THE RIGHT TO DELETE SOME OF THE STREETS IN THIS PROJECT, IF THE PROJECT EXCEEDS THE CAPITAL, THE CITY HAS ON HAND.
THE CONTRACTOR MAY USE ADJUSTING RINGS, BUT TYPE MUST BE APPROVED BY THE ENGINEER.

ITEM SPECIAL - PAVEMENT PLANING

BITUMINOUS WITHOUT HEATING THE CONTRACTOR SHALL PLANE OFF EXISTING ASPHALT SURFACE, AS SHOWN ON THE TYPICAL SECTIONS TO THE LIMITS SHOWN ON THE PLANS.
THE PLANNER USED SHALL BE CAPABLE OF PLANING DIRECTLY ADJACENT TO A CURB. THE CONTRACTOR SHALL USE REASONABLE CARE TO NOT DAMAGE EXISTING CURBING. IT SHALL BE THE RESPONSIBILITY OF THE CONTRACTOR TO REPAIR OR REPLACE ANY CURBING DAMAGE AS A RESULT OF THIS WORK AT HIS EXPENSE, TO KEEP THE WORK AREAS CLEAR OF DEBRIS AND GRINDINGS, TO MAKE THE PLANE SURFACE AVAILABLE TO TRAFFIC AS SOON AS POSSIBLE AFTER PLANING OPERATIONS ARE COMPLETE AND TO CLEAN ALL PAVEMENT SURFACES IMMEDIATELY PRIOR TO RESURFACING. THE ASPHALT MATERIAL THAT IS REMOVED SHALL BECOME THE PROPERTY OF THE CONTRACTOR AND SHALL BE DISPOSED OF IN ACCORDANCE WITH SECTION 203.05.
PAYMENT FOR THIS WORK WILL BE MADE AT UNIT PRICE BID PER SQUARE YARD OF ITEM SPECIAL - PAVEMENT PLANING AND SHALL CONSTITUTE FULL COMPENSATION FOR FURNISHING ALL MATERIALS AND EQUIPMENT NECESSARY TO PLANE THE EXISTING PAVEMENTS AS SHOWN ON THE PLANS.


END ASPHALT PAVING AUGUST 13, 1993

SHEETS

INDEX OF STREETS


1. TITLE SHEET
2. STONER RD. N.E., SHAW AVE. N.E., MCCADDEN AVE. N.E.
3. MEADOWWIND LN. N.E., TANGLEWOOD DR. N.E., WAGONTRAIL N.E., MARLYN PKWY. N.E., BROOKWOOD ST. N.E.
4. MEDILL AVE. N.E., SENECA ST. N.E., COVENTRY RD. N.E.
5. KEUPER BLVD. N.E., JANICE ST. N.E., NORTH AVE. N.E., LEWIS PL. N.E.
6. 10th ST. N.E., STATE AVE. N.E., YALE AVE. N.E., ANDREW AVE. N.E.
7. OAKMANOR AVE. N.E., JOLYNN ST. N.E., CAMBRIDGE AVE. S.E.
8. EDWIN AVE. S.E., WETMORE AVE. S.E., CHESTER AVE. S.E.
9. 14th ST. S.E., 11th ST. S.E., TYPICAL SECTIONS
10. MASSACHUSETTS AVE. S.E., HIGHLAND AVE. S.E., BLUFF AVE. S.E.
11. 22nd ST. S.W., 15th ST. S.E., OBERLIN RD. S.W.
12. CARSON AVE. N.W., RUBY AVE. N.W., 4th ST. S.W., SCHULER AVE. N.W., 23rd ST. N.W.
13. BYRON AVE. S.W., PERRY AVE. S.W., ANTHONY AVE. S.W., KARN AVE. S.W., GRIFFITH AVE. S.W., BEBB AVE. S.W.

SITE MAP

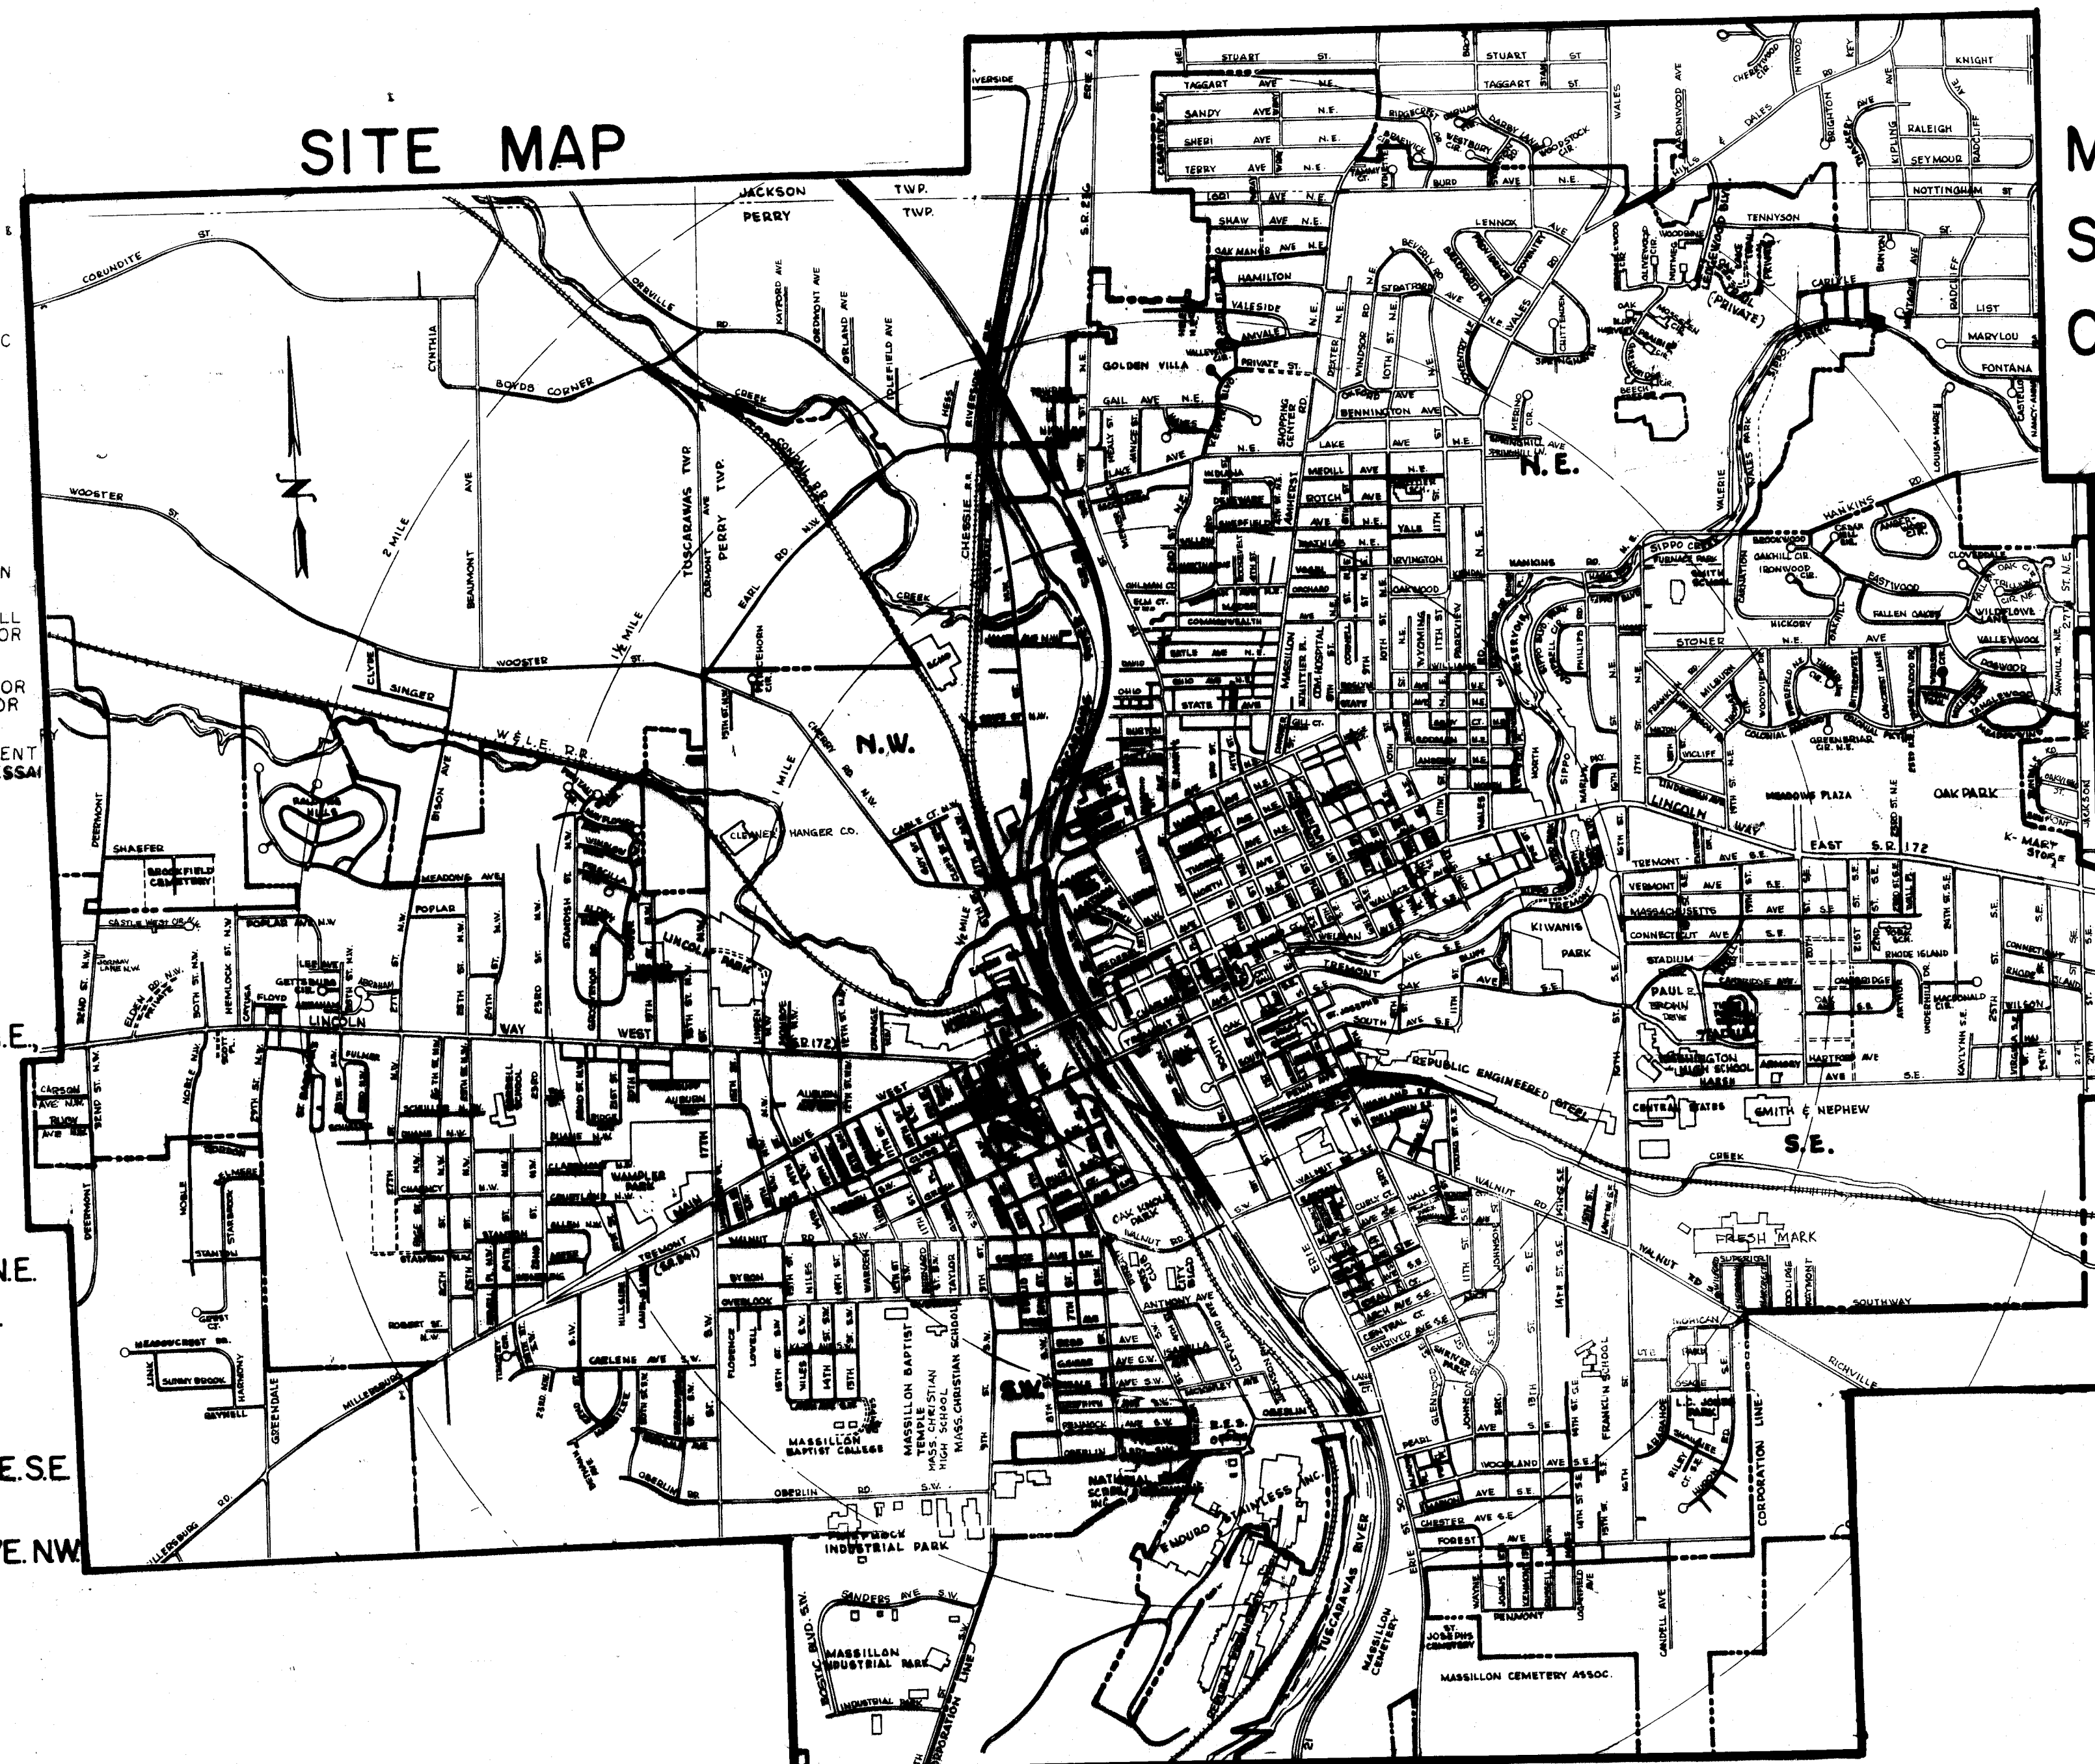




MAYOR _____ FRANCIS H. CICCHINELLI JR.
SAFETY SERVICE DIR. _____ ALAN CLIMER
CITY ENGINEER _____ ROBERT WAGONER

PREPARED BY
CITY OF MASSILLON
DEPT. OF PUBLIC SERVICE
ENGINEERING DIVISION

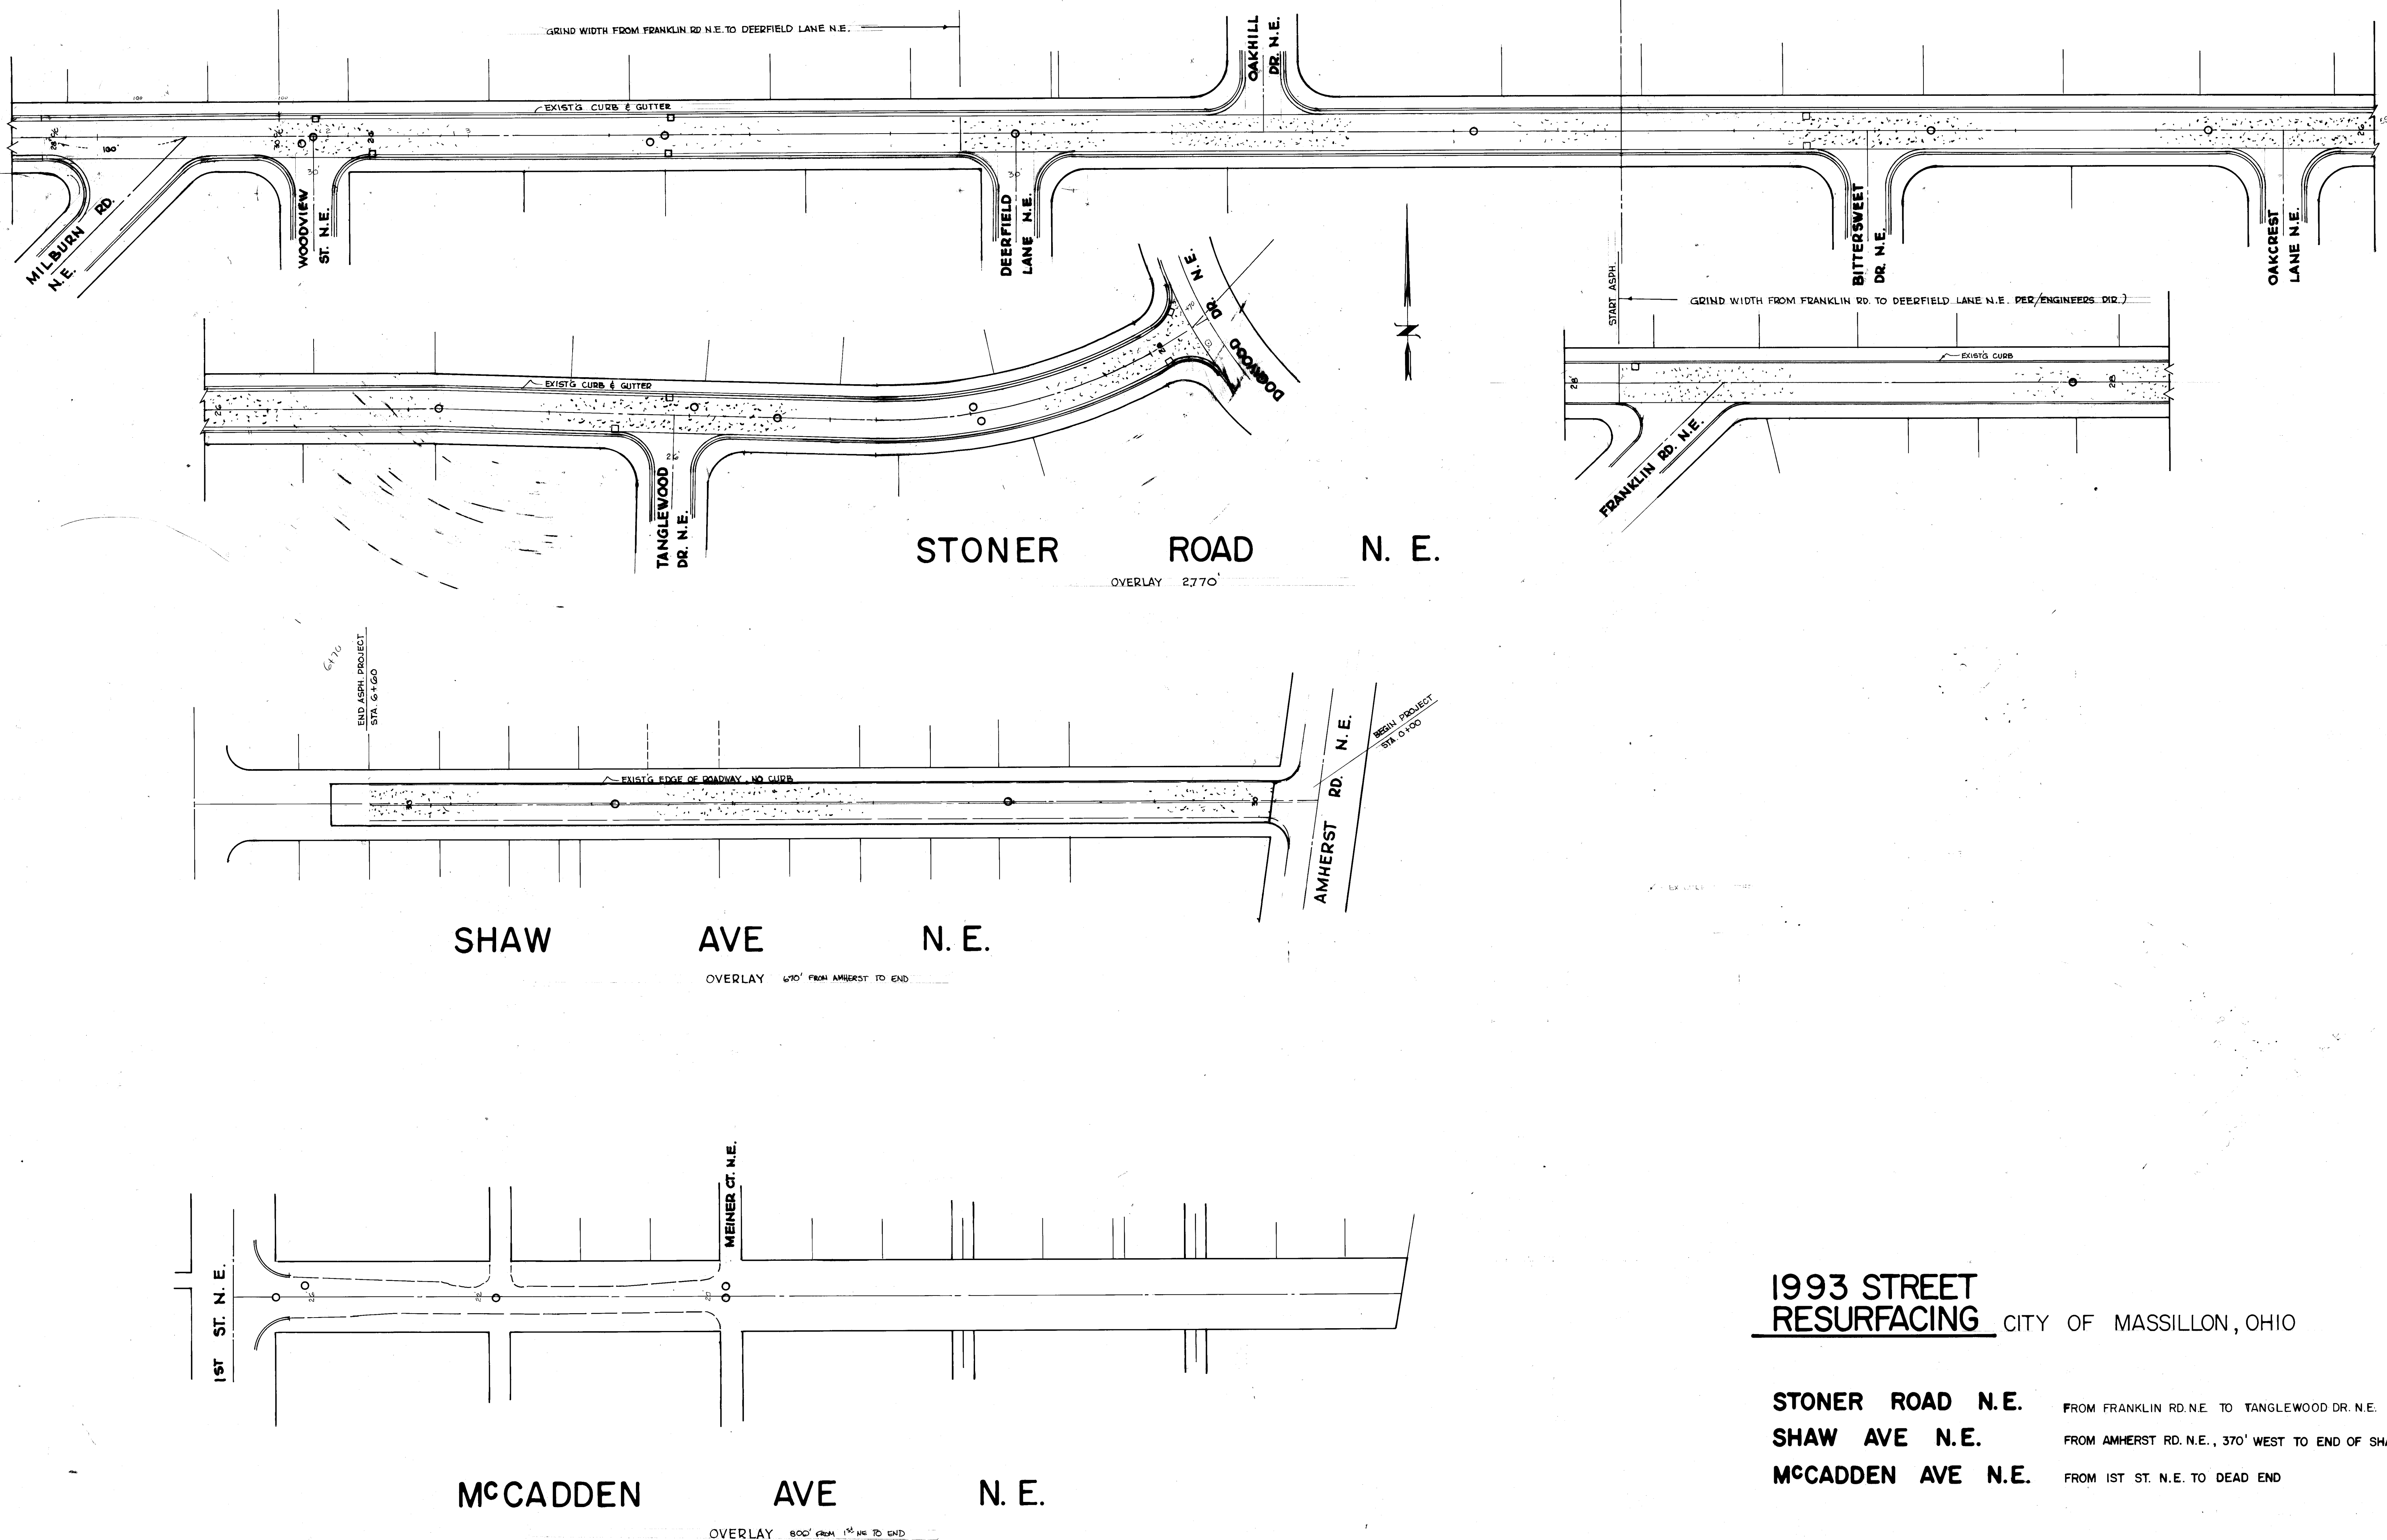

1993 STREET RESURFACING CITY OF MASSILLON, OHIO

STONER ROAD N.E.	FROM FRANKLIN RD. N.E. TO TANGLEWOOD DR. N.E.
SHAW AVE N.E.	FROM AMHERST RD. N.E., 370' WEST TO END OF SHAW AVE
MCCADDEN AVE N.E.	FROM 1ST ST. N.E. TO DEAD END

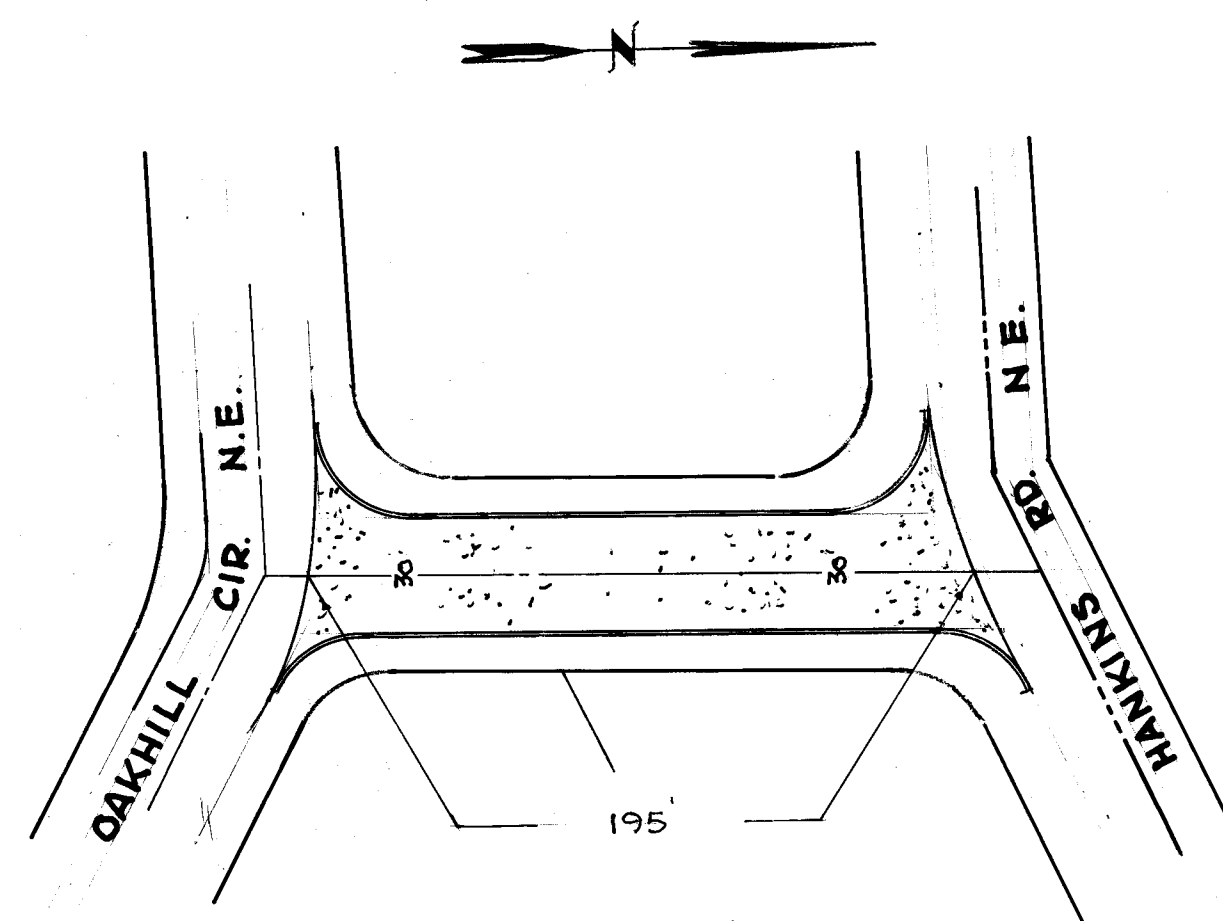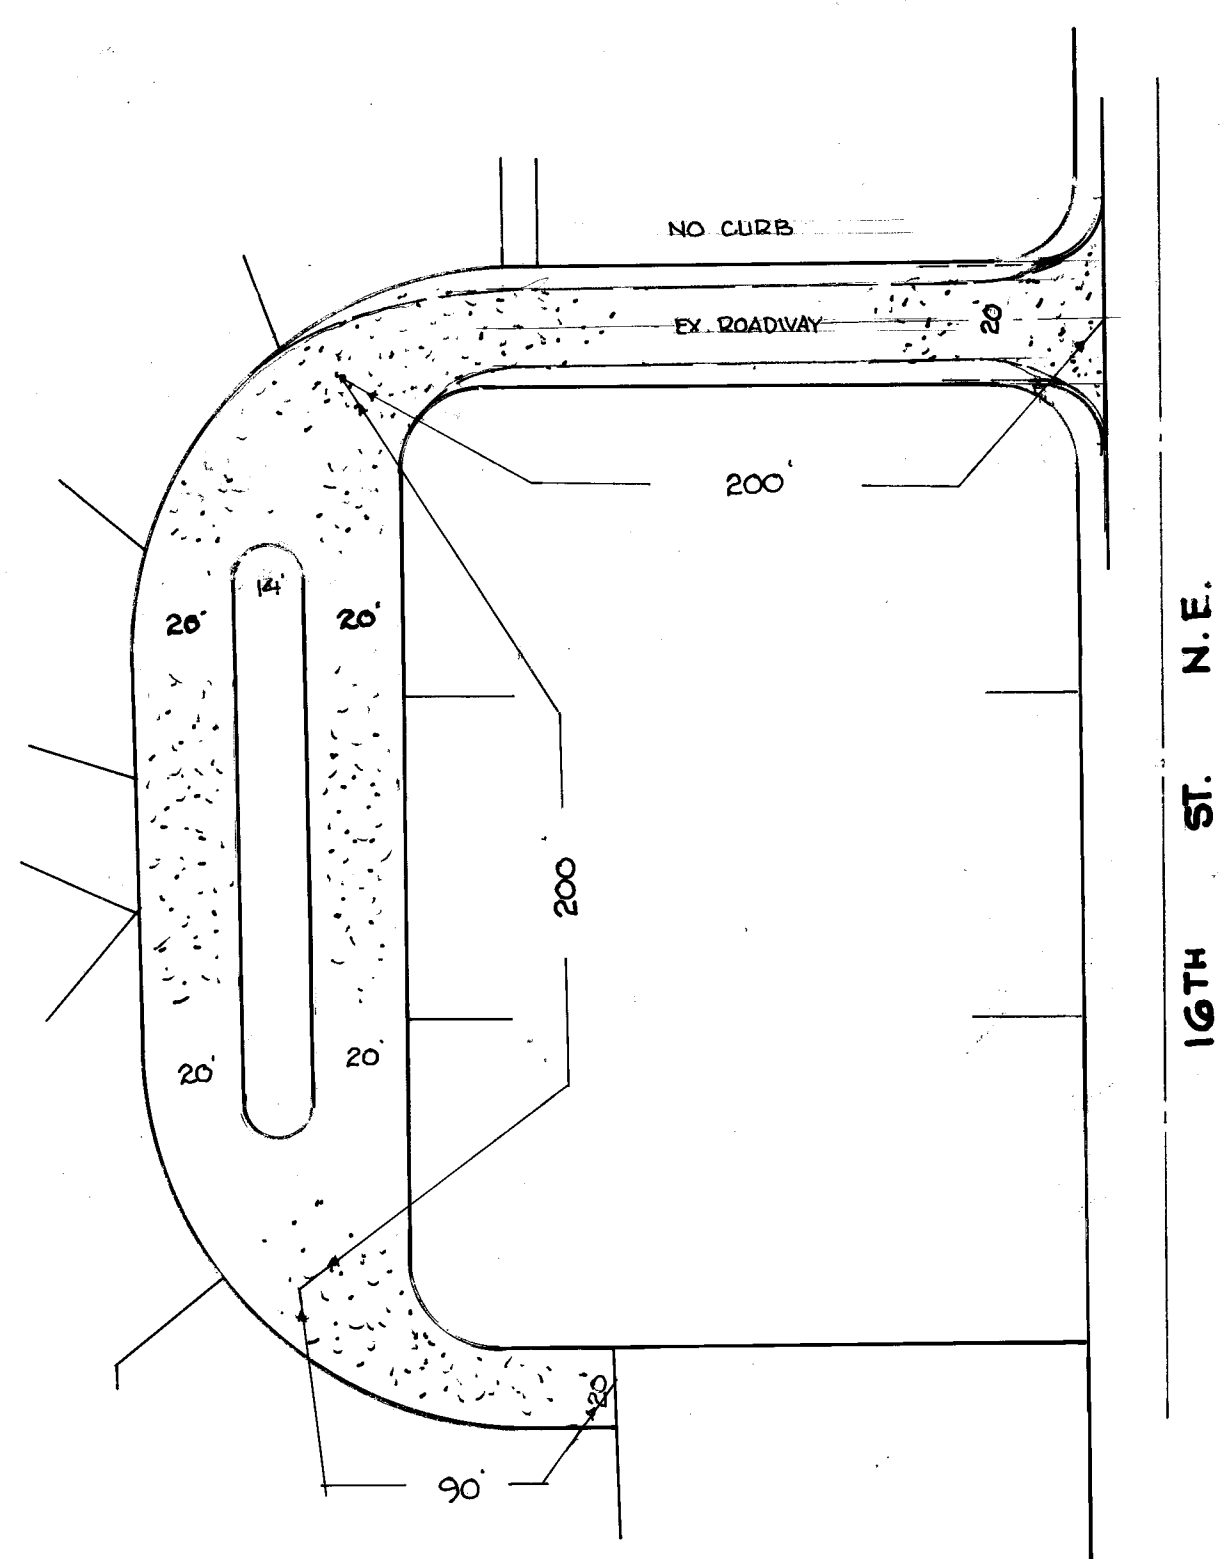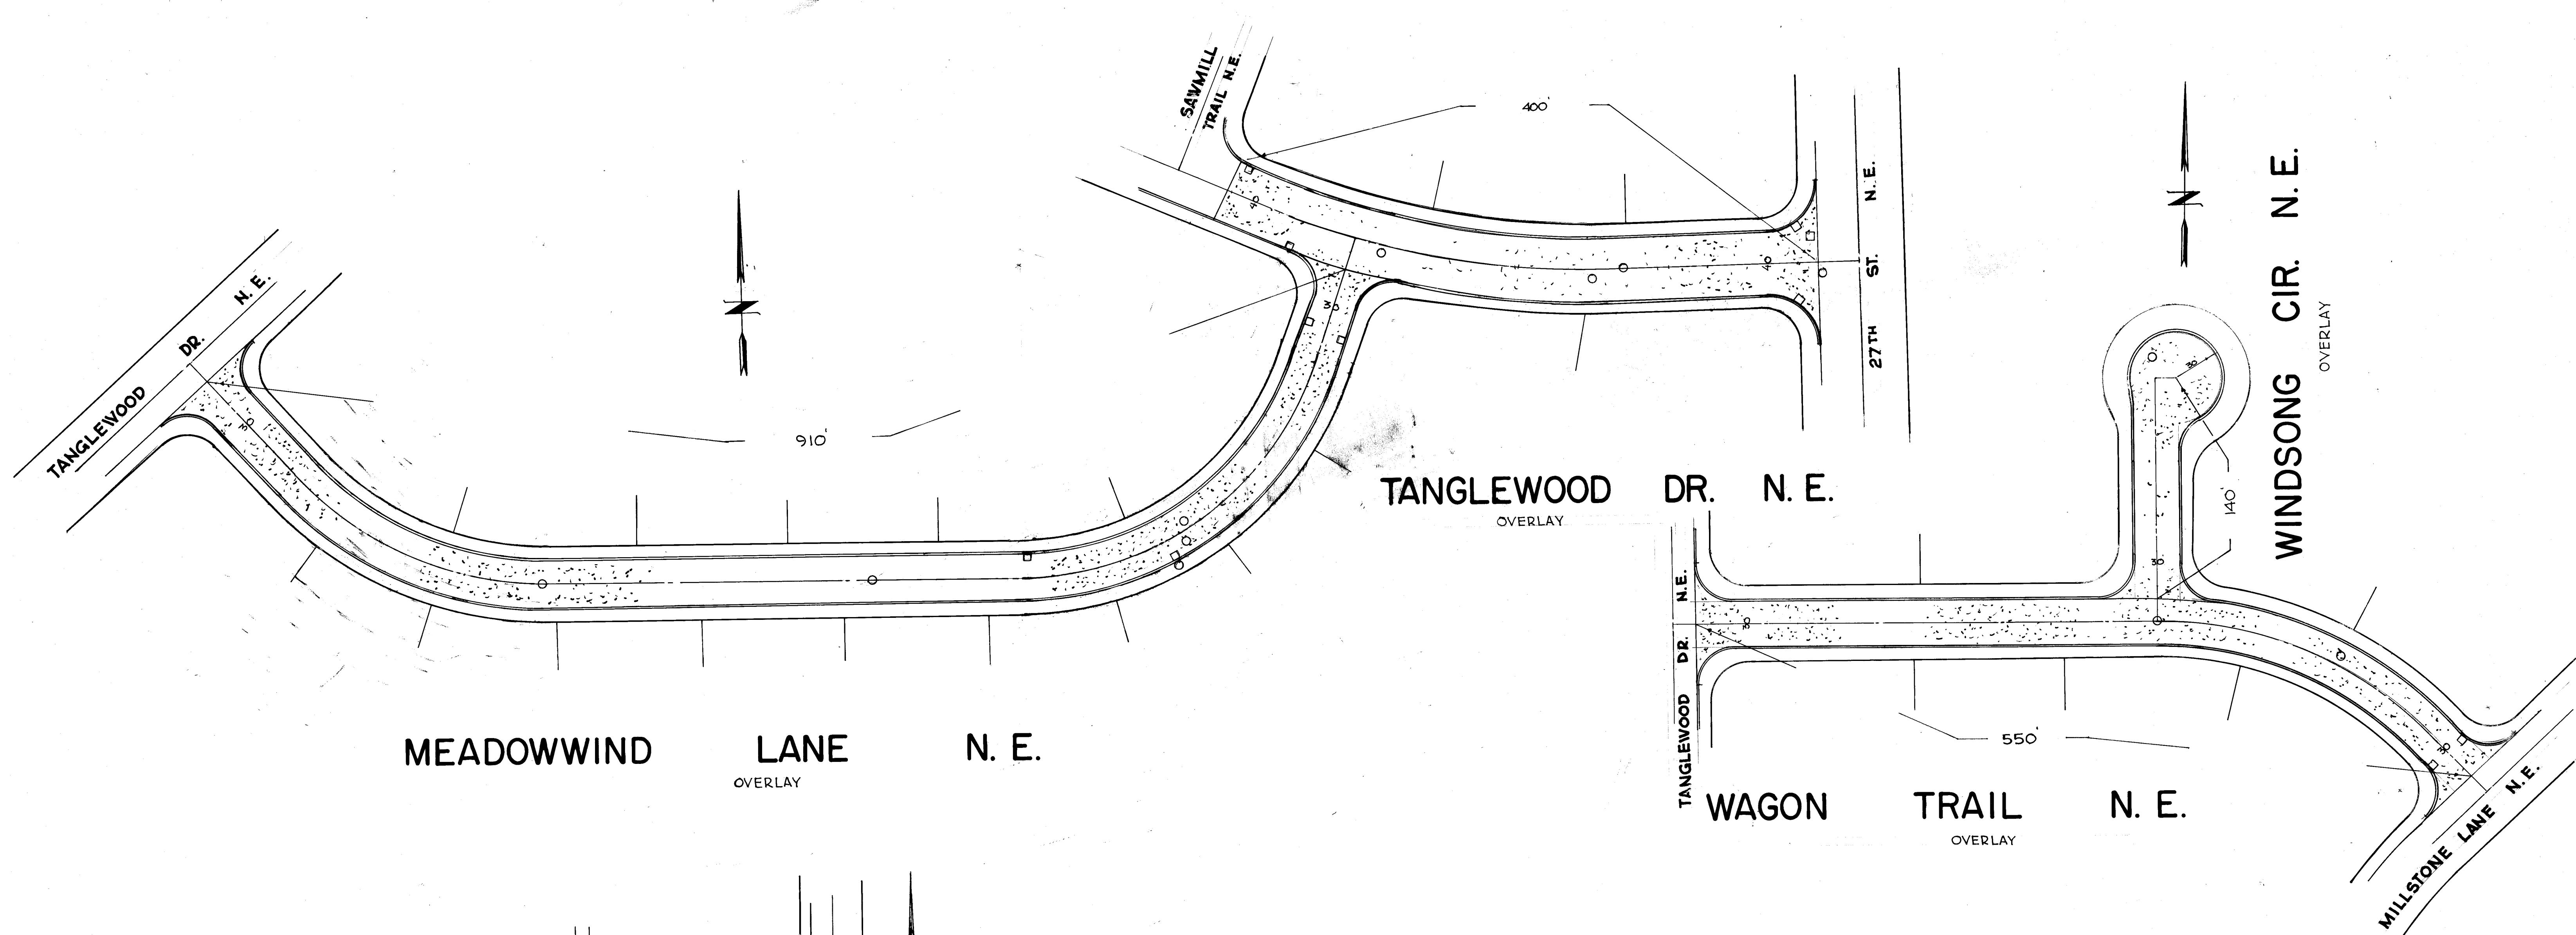

MARLYN PARKWAY N.E.
OVERLAY

BROOKWOOD ST. N.E.
OVERLAY


1993 STREET RESURFACING CITY OF MASSILLON, OHIO

- MEADOWWIND LANE N.E.** FROM TANGLEWOOD DR. N.E. TO TANGLEWOOD DR. N.E.
- TANGLEWOOD DR. N.E.** FROM ENTRANCE TO 400' WEST ON TANGLEWOOD DR. N.E.
- WAGON TRAIL N.E.** FROM TANGLEWOOD DR. N.E. TO MILLSTONE LANE N.E.
- MARLYN PARKWAY N.E.** FROM 16TH ST. N.E. TO CULDESAC
- BROOKWOOD ST. N.E.** FROM HANKINS RD. N.E. TO OAKHILL DR. N.E.


DR. BY RONNIE MCPHERSON
CITY ENG ROBERT WAGONER
SCALE 1" = 50'

DEPT. OF PUBLIC SERVICE
ENGINEERING DIVISION


DATE 2-16-93

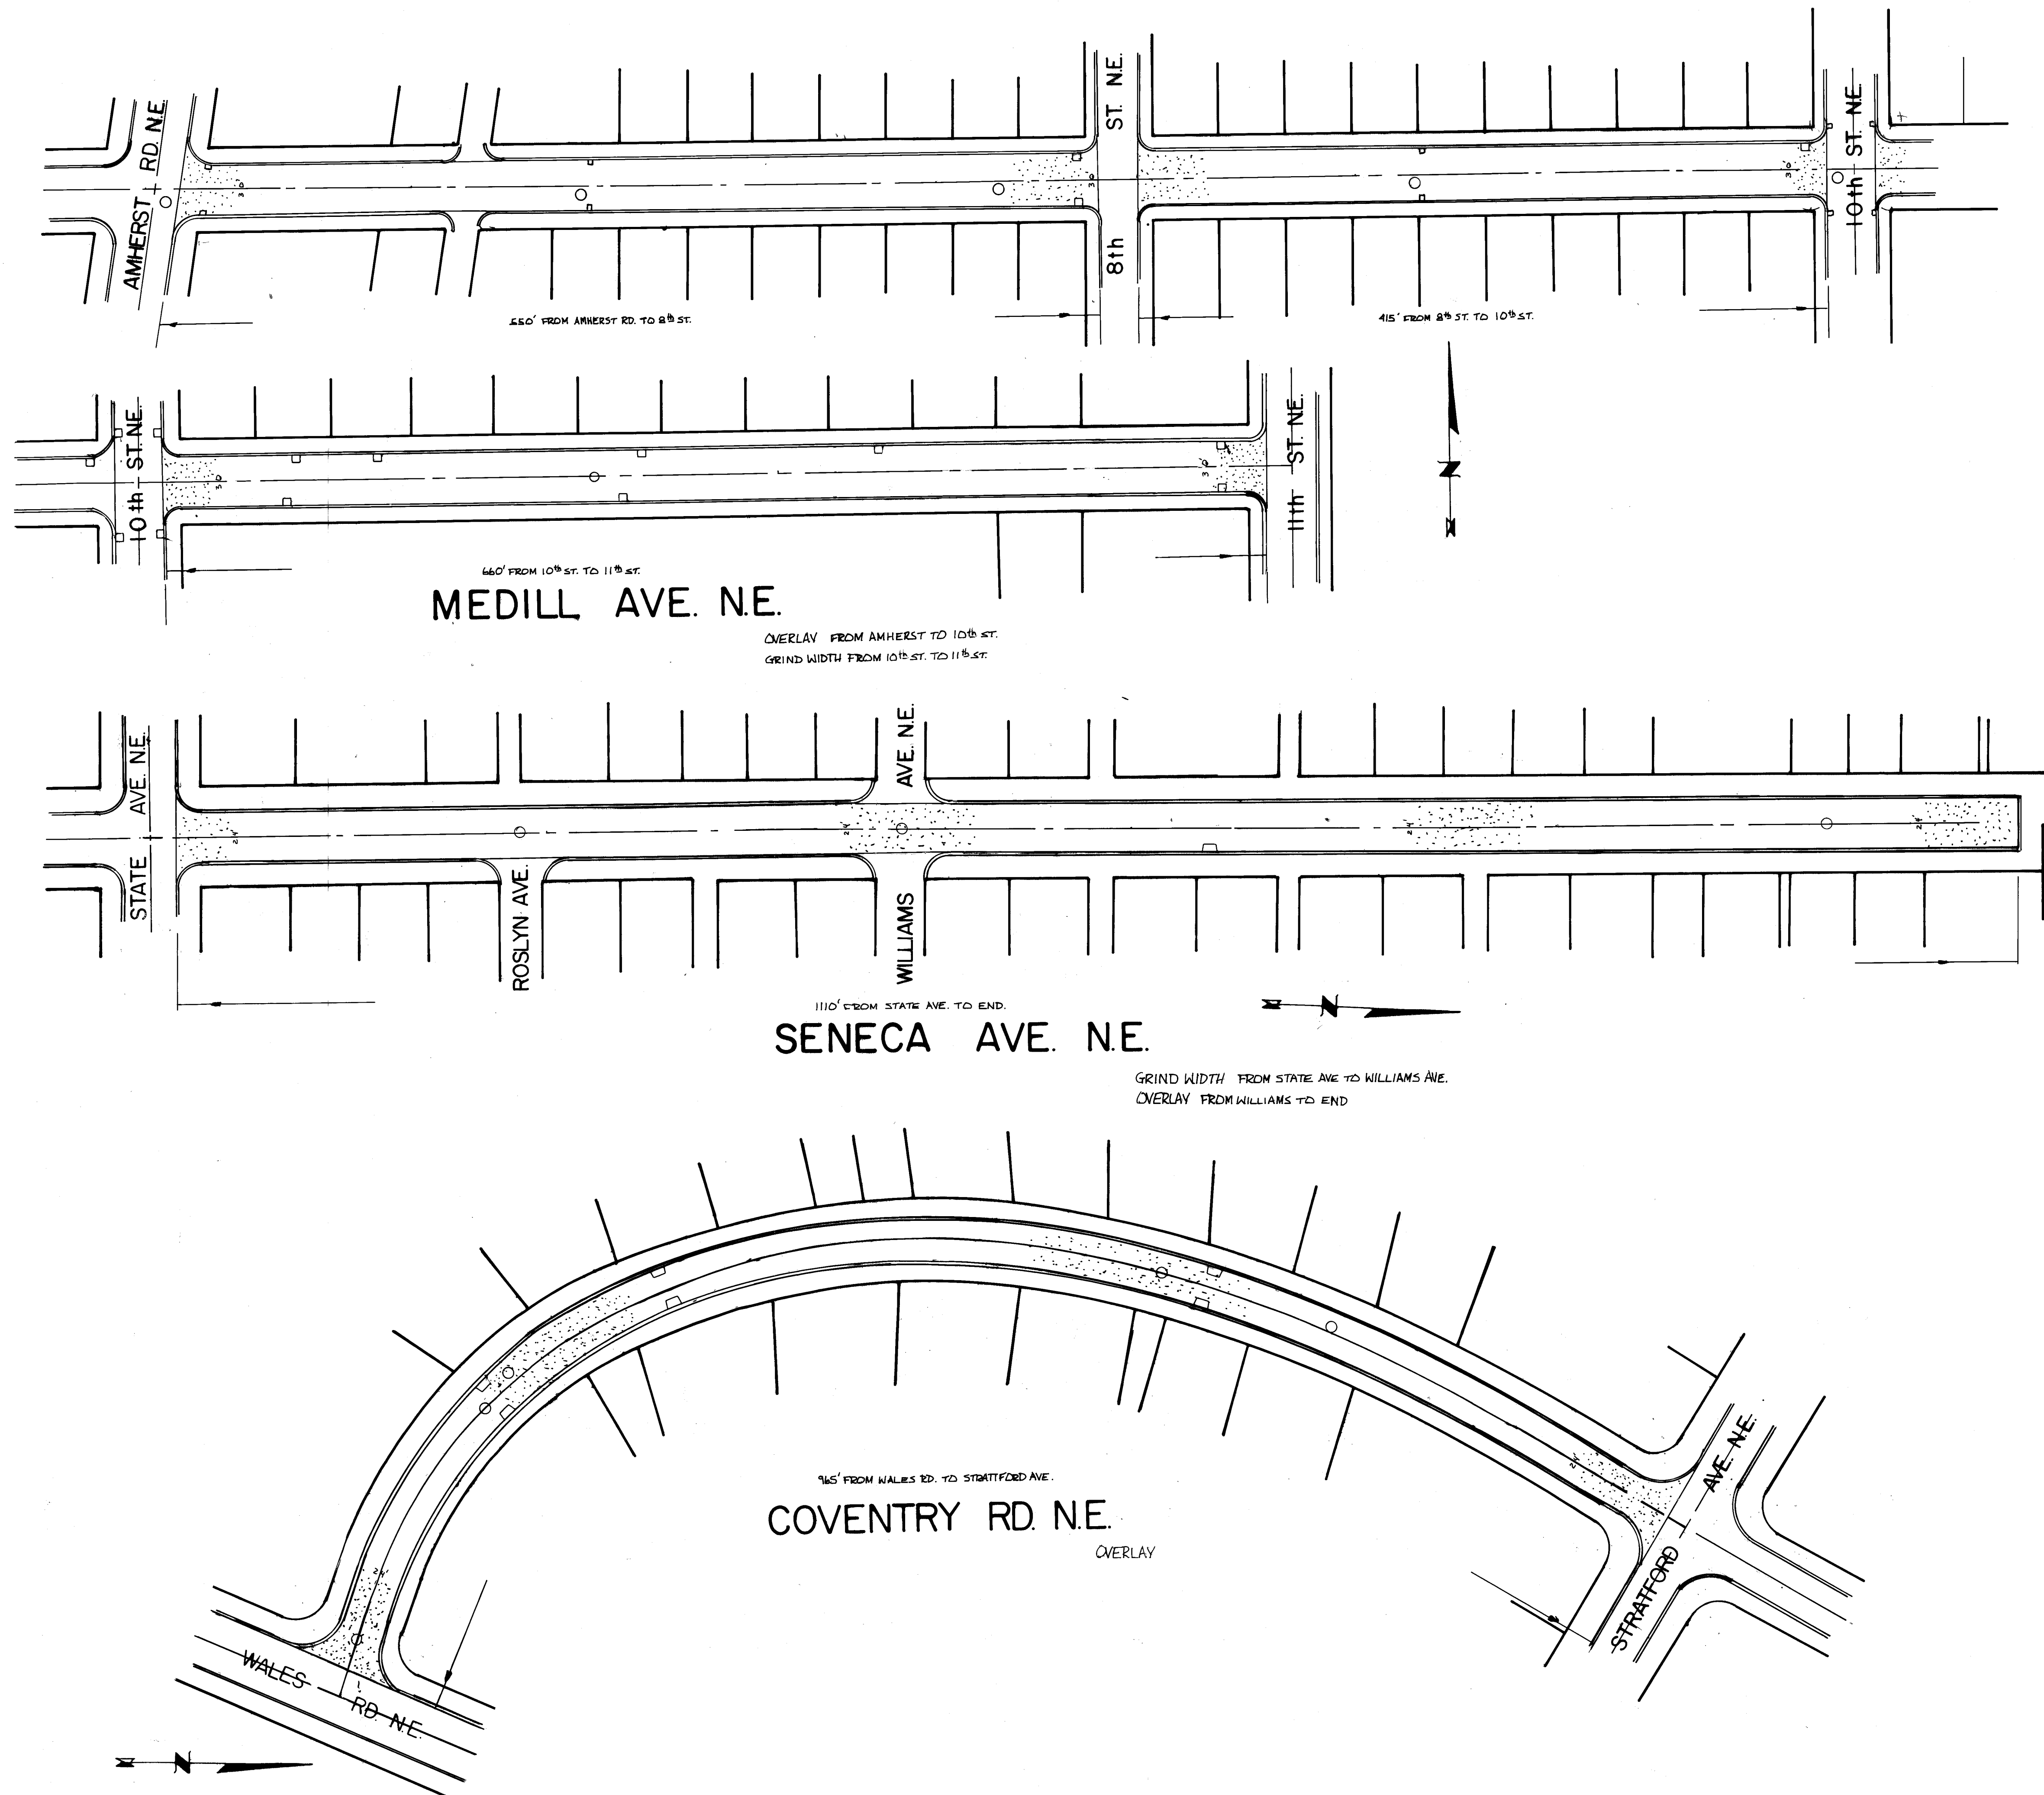


**1993 STREET
 RESURFACING** CITY OF MASSILLON, OHIO
MEDILL AVE. NE FROM AMHERST TO 11th ST. NE.
SENECA AVE. NE FROM STATE AVE. TO END
COVENTRY RD. NE FROM WALES TO STRATFORD N.E.

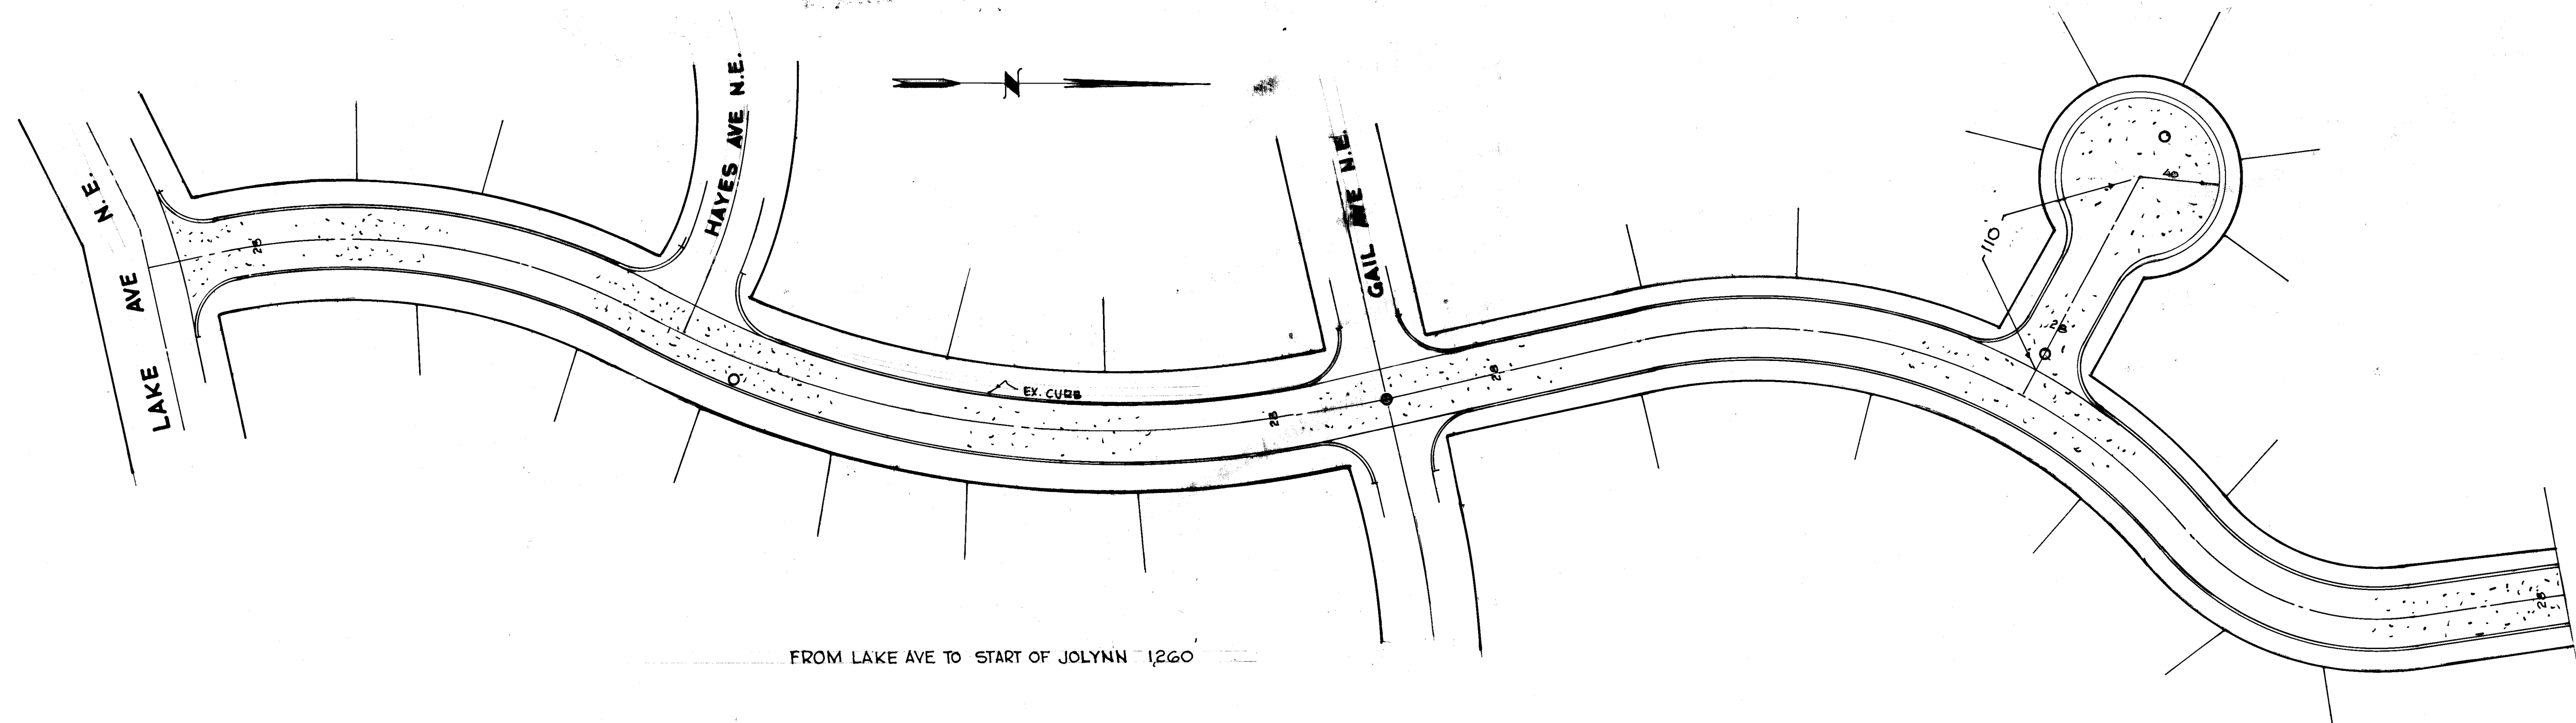


KEUPER BLVD. N. E.
OVERLAY

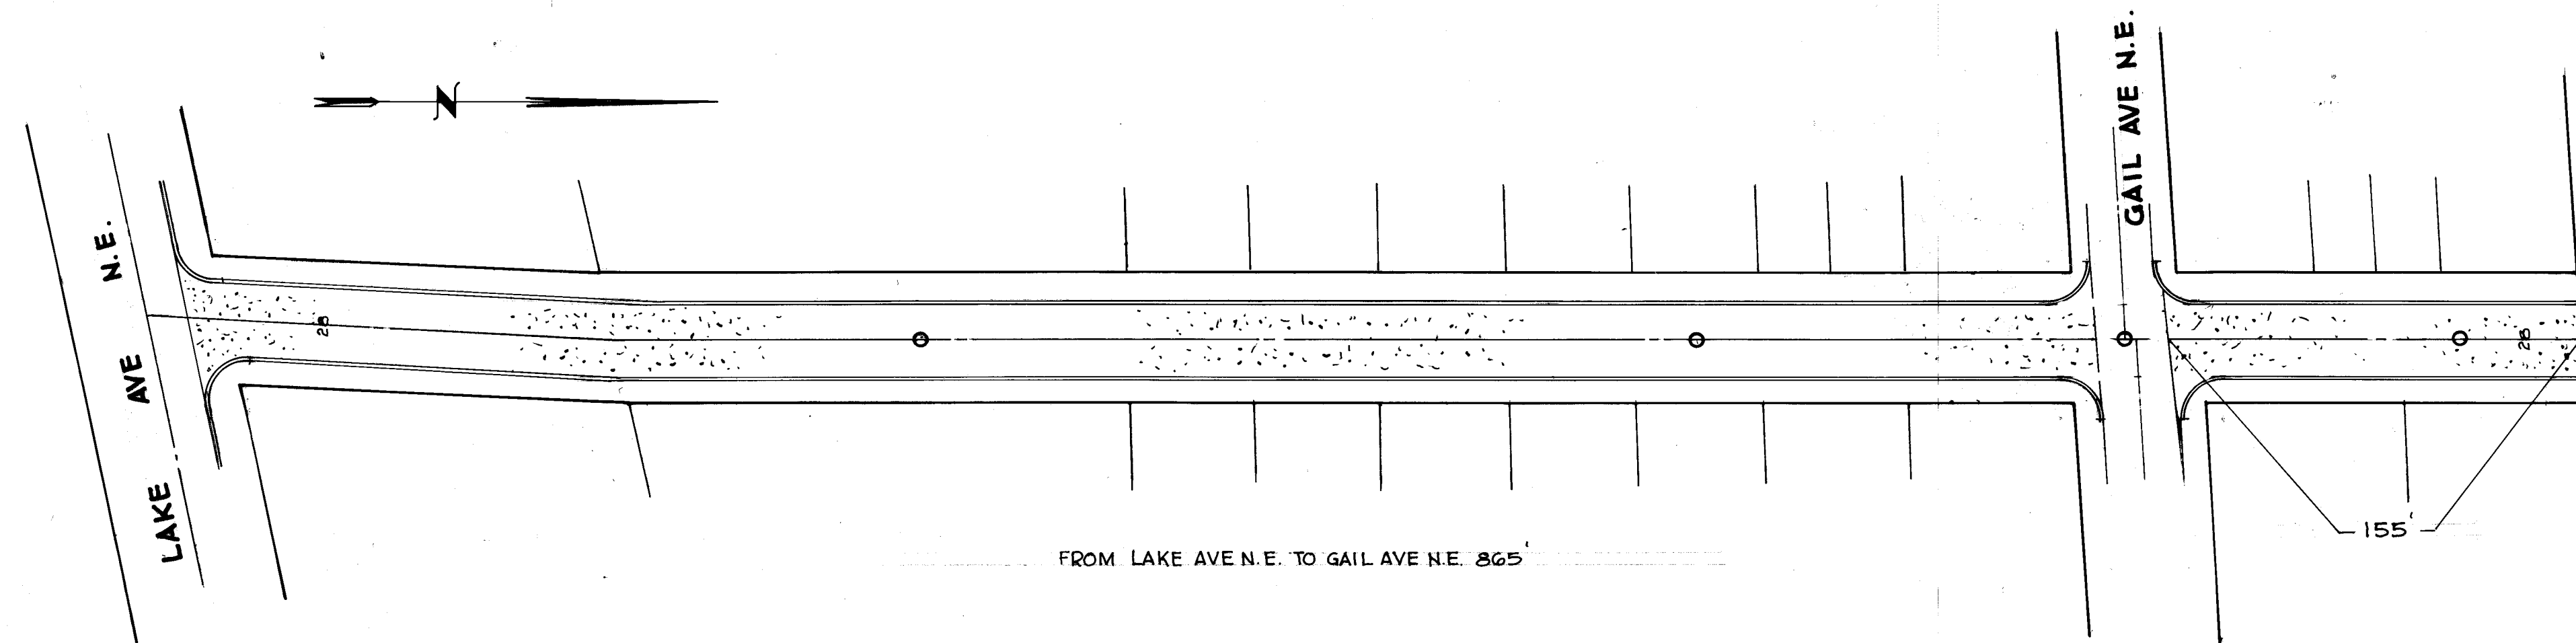

JANICE ST. N. E.
OVERLAY

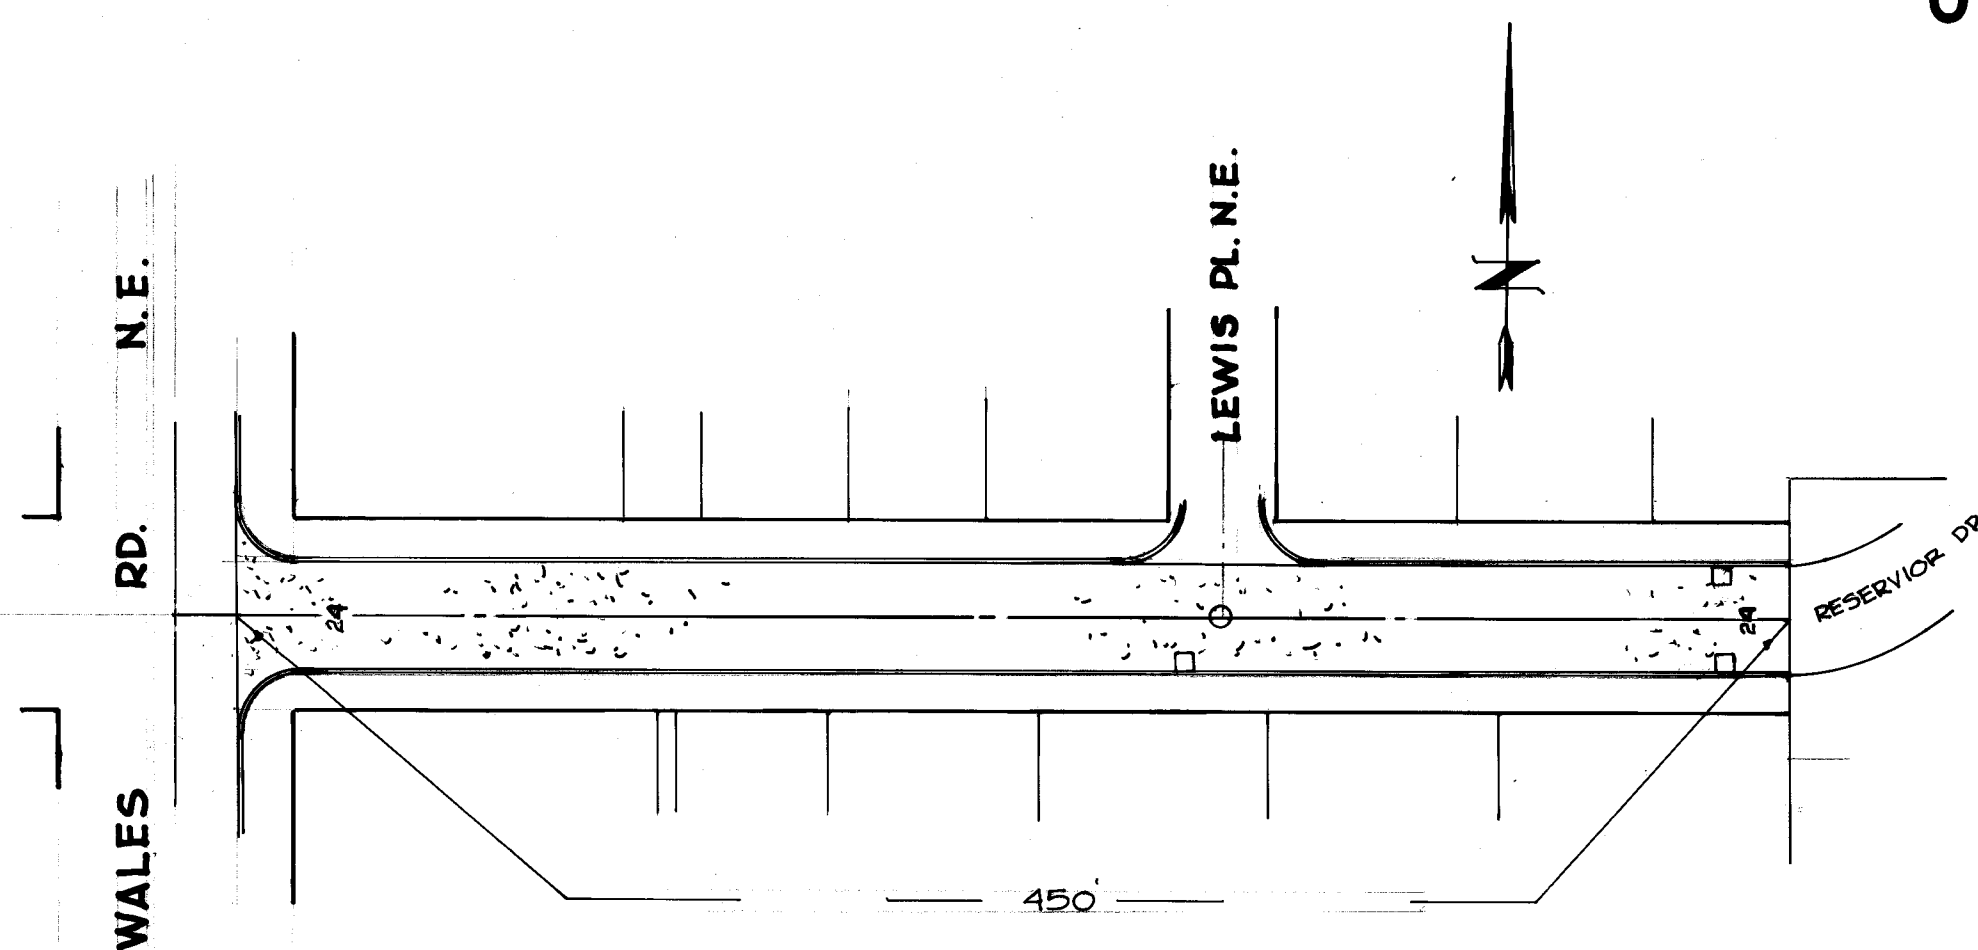

NORTH AVE N. E.
OVERLAY

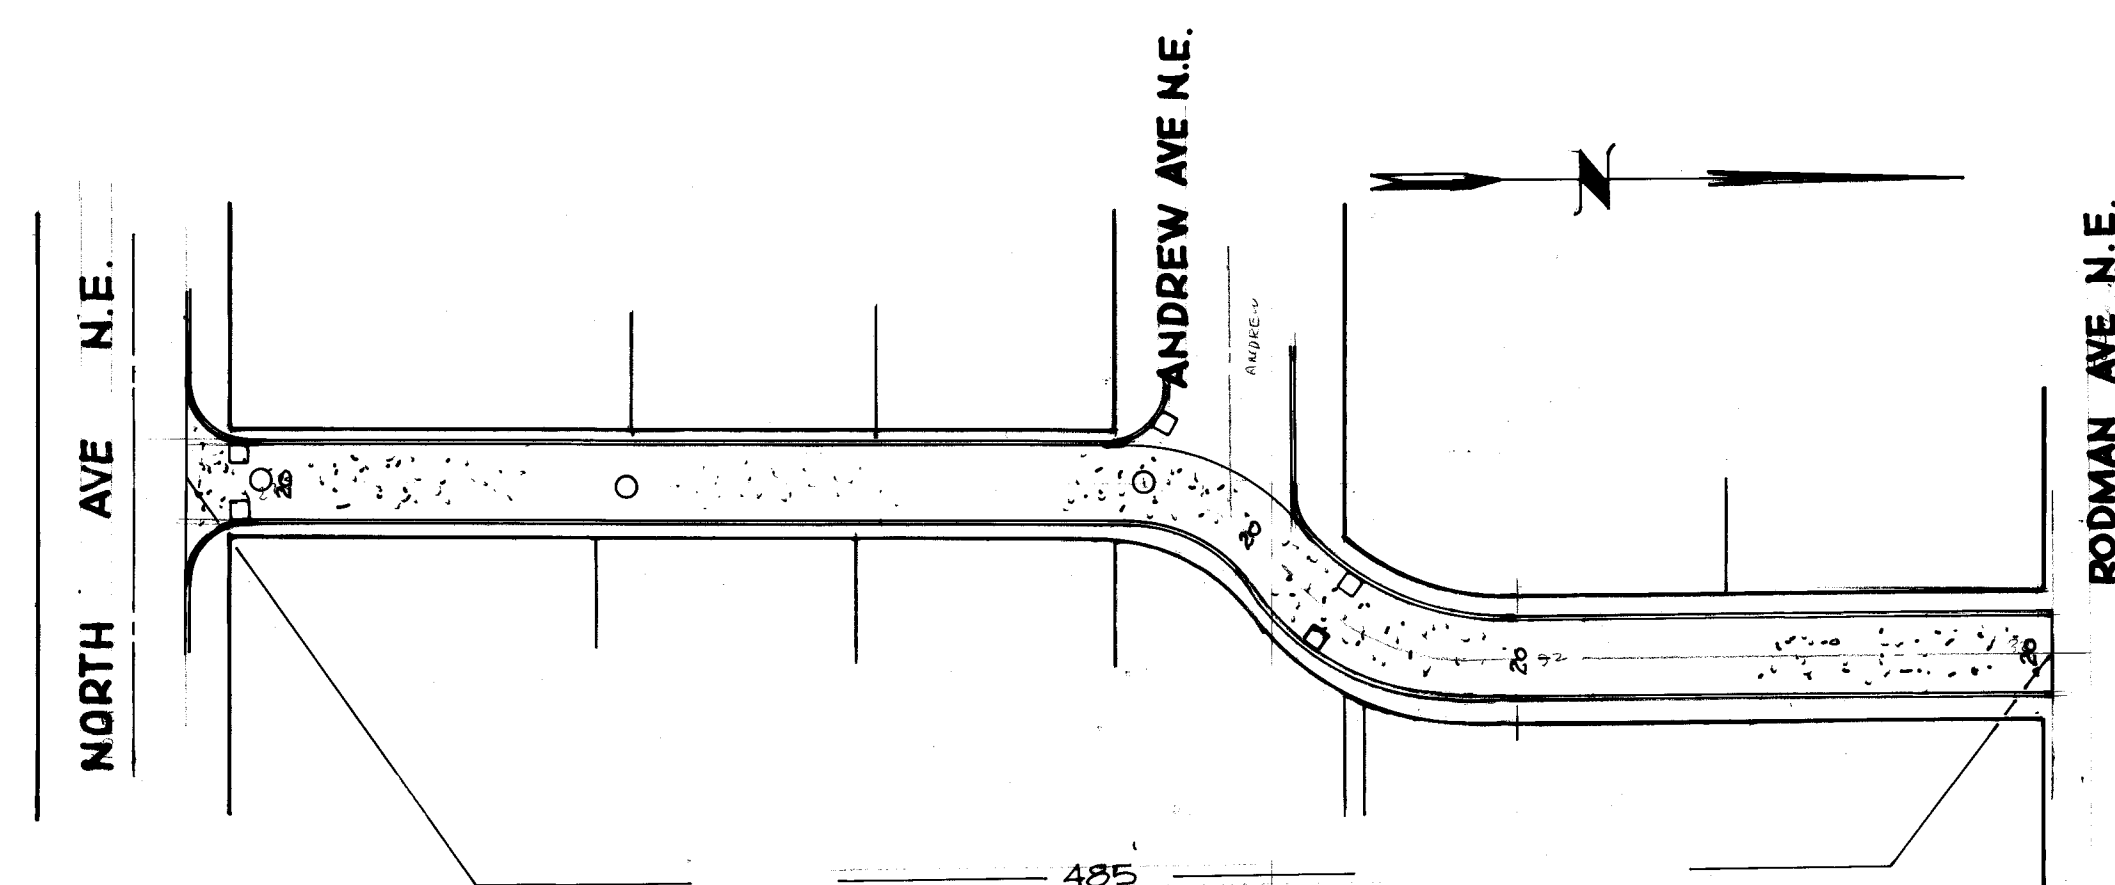

LEWIS PL. N. E.
OVERLAY


1993 STREET RESURFACING

KEUPER BLVD N.E.	FROM LAKE AVE N.E. TO JOLYNN ST. N.E.
JANICE ST. N.E.	LAKE AVE N.E. TO NORTH OF GAIL AVE N.E.
NORTH AVE N.E.	FROM WALES RD. N.E. TO CITY PARK
LEWIS PL. N.E.	FROM NORTH AVE N.E. TO RODMAN AVE N.E.

DR. BY RONNIE MCPHERSON
CITY ENG. ROBERT WAGONER
SCALE 1" = 50'

DATE 2-10-93


DEPT. OF PUBLIC SERVICE
ENGINEERING DIVISION

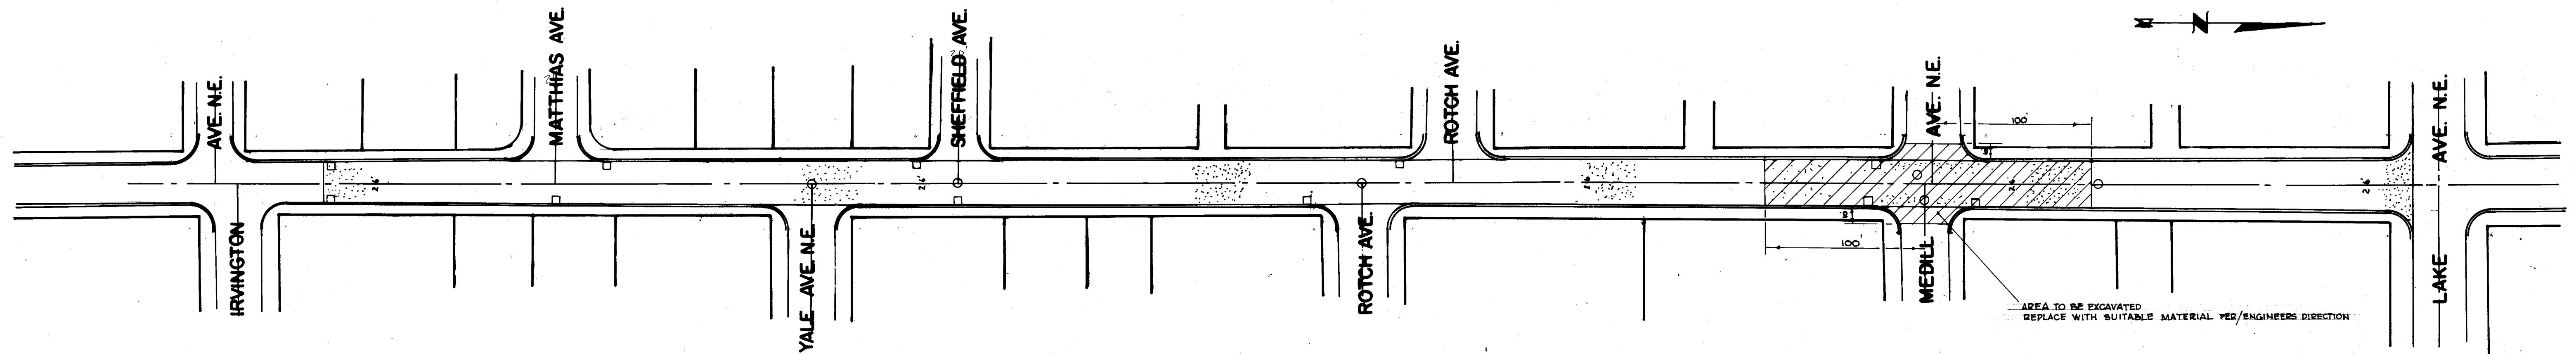

FROM IRVINGTON N.E. TO LAKE AVE N.E. 1315'

10th ST. N.E.


GRIND WIDTH

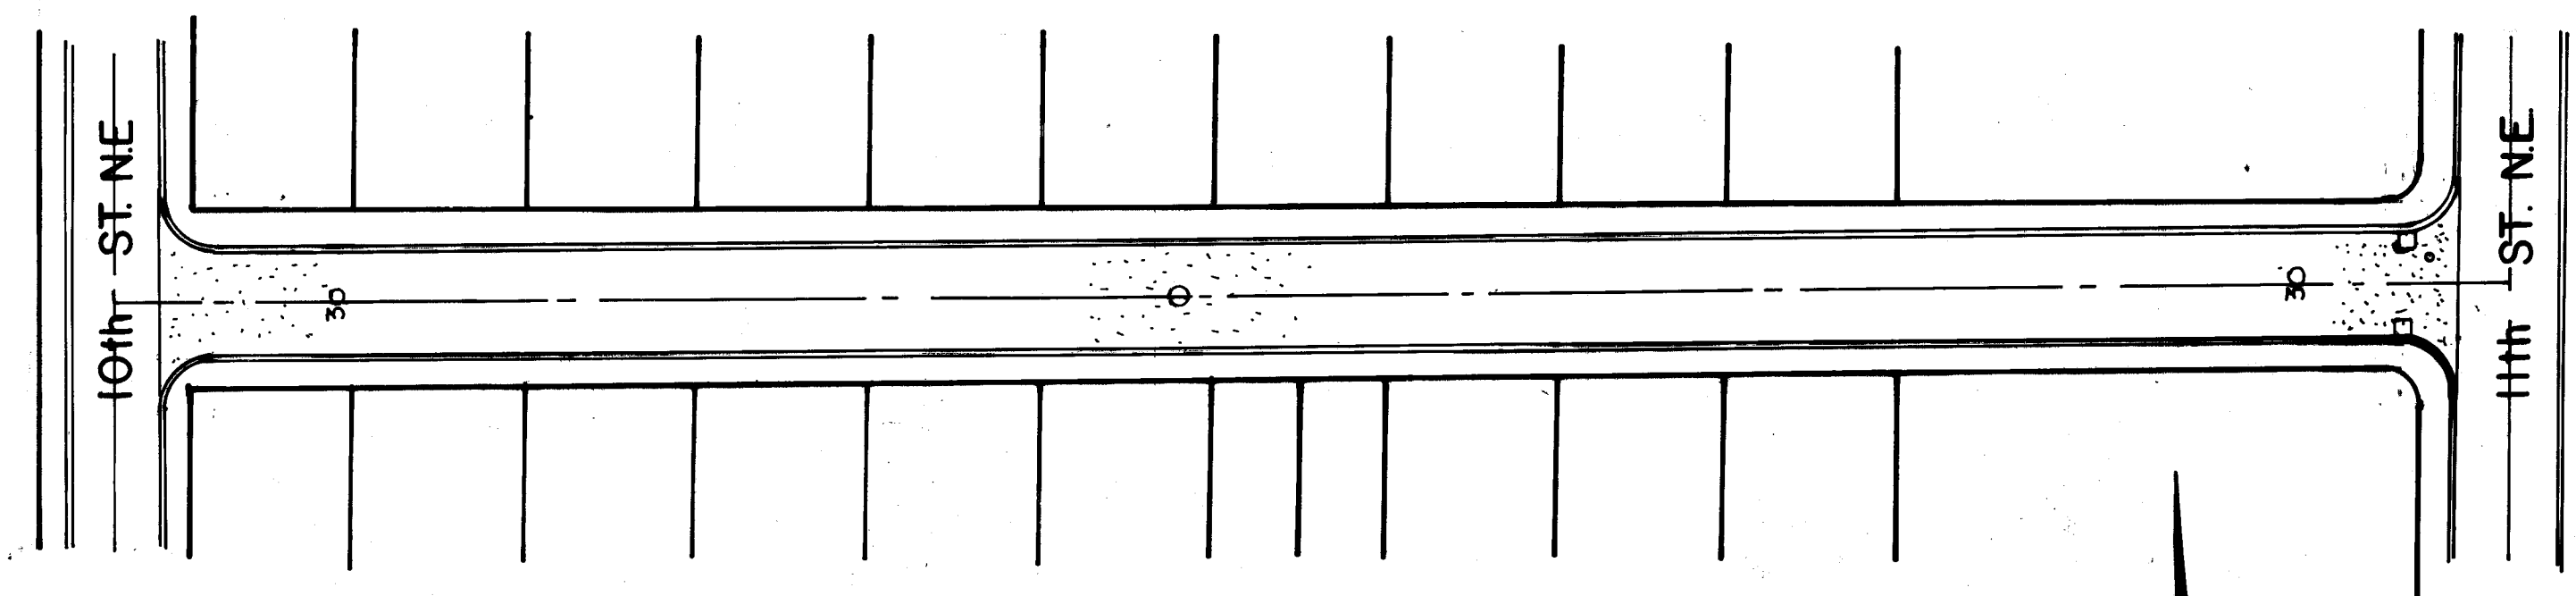

FROM 10TH ST. N.E. TO 11TH ST. N.E. 665'


YALE AVE. N.E.

GRIND WIDTH

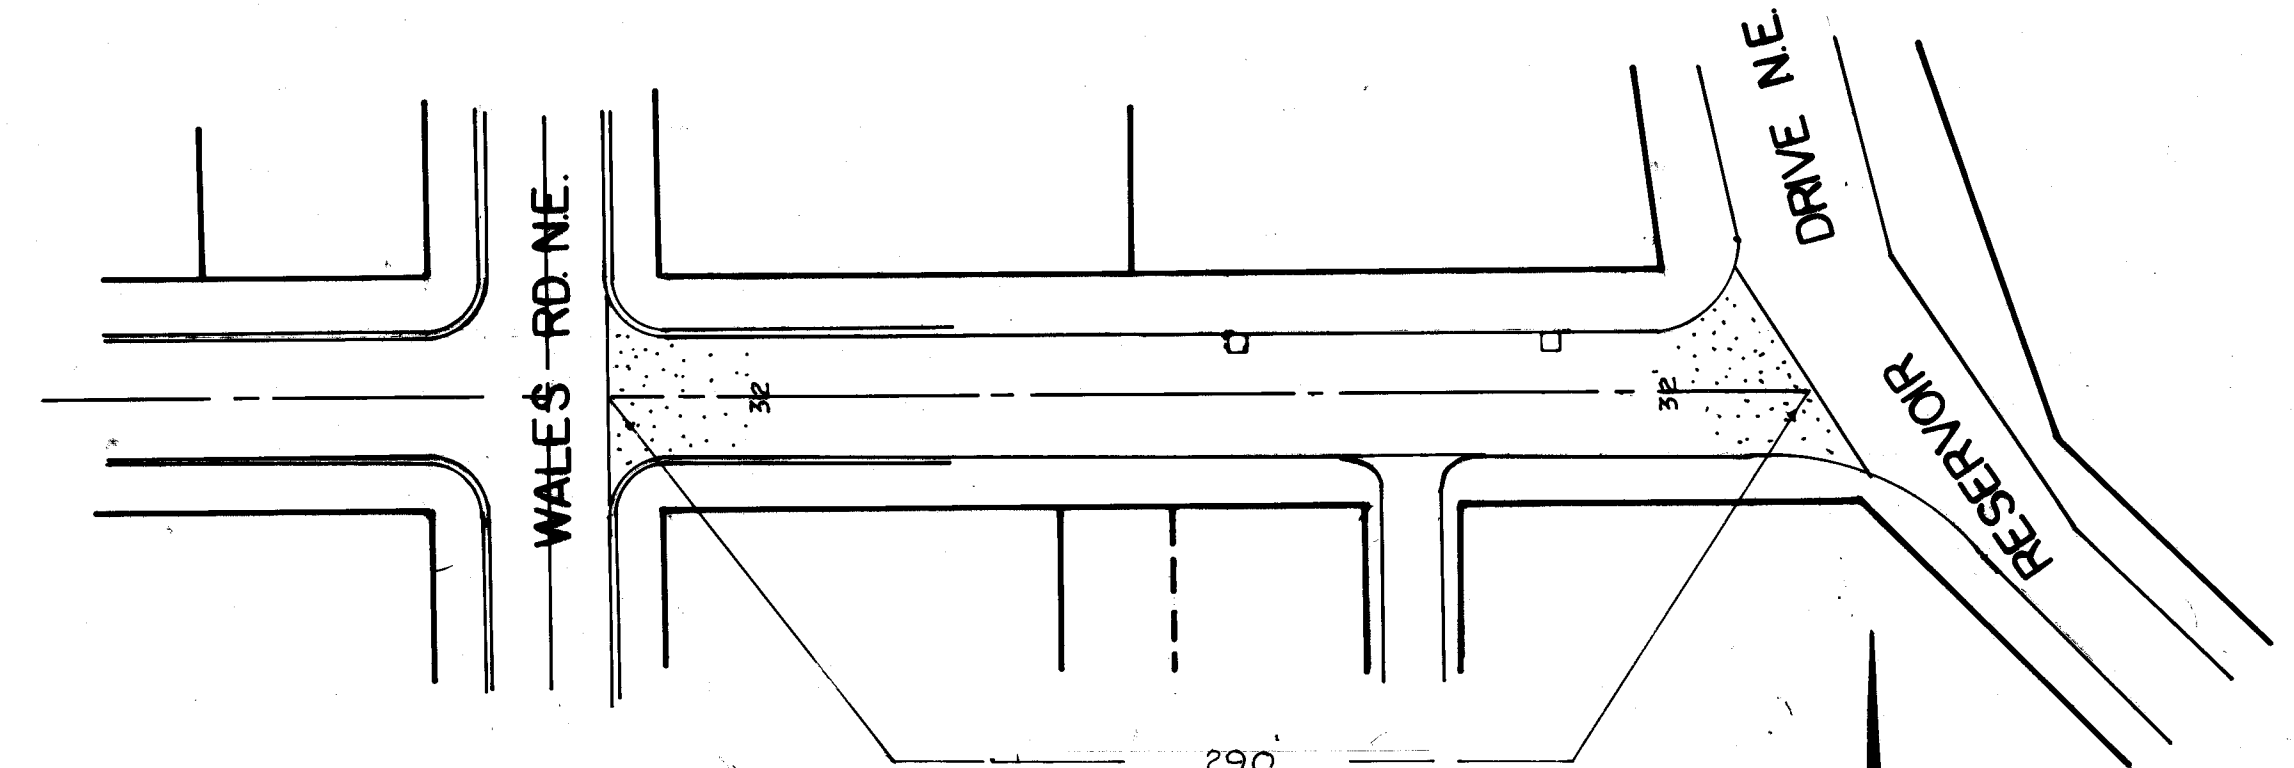


STATE AVE. N.E.

OVERLAY

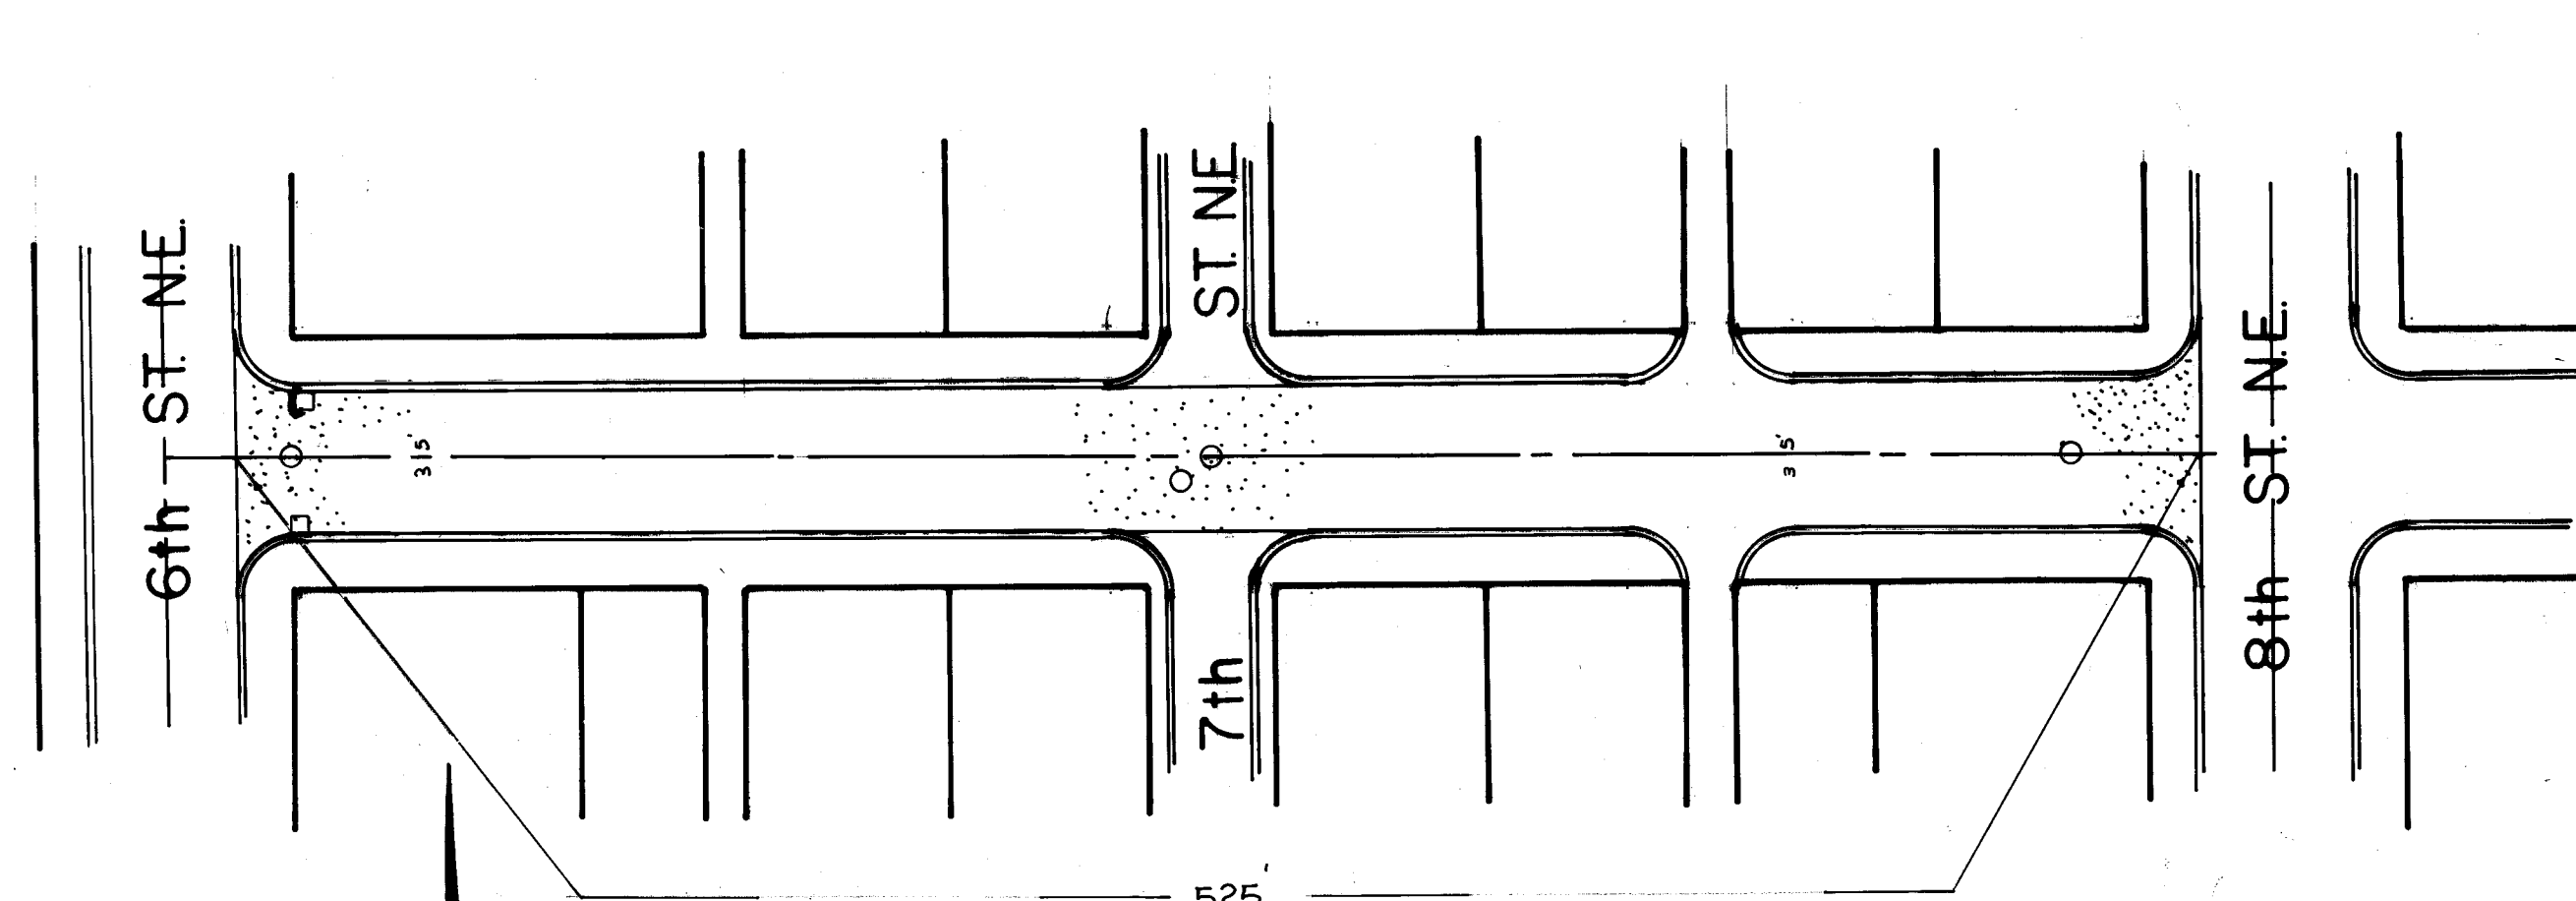

ANDREW AVE. N.E.

OVERLAY

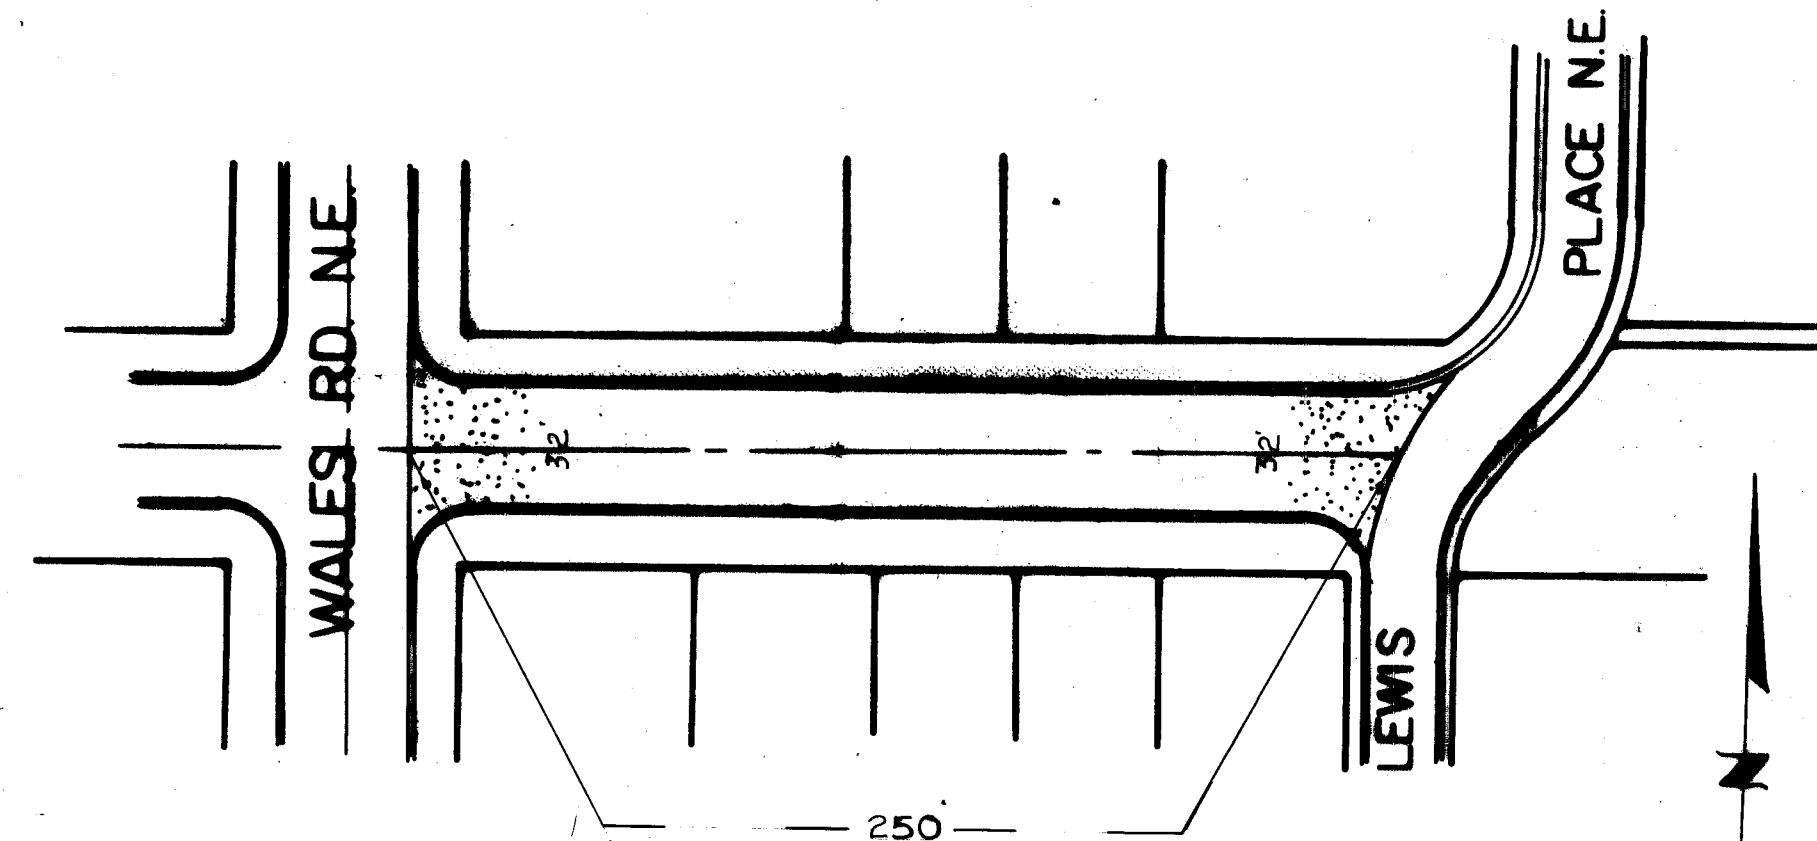

ANDREW AVE. N.E.

OVERLAY

**1993 STREET
RESURFACING**




CITY OF MASSILLON, OHIO

10th ST. N.E. FROM NORTH OF IRVINGTON N.E. TO LAKE AVE. N.E.
STATE AVE. N.E. FROM WALES RD. TO RESERVOIR DR. N.E.
YALE AVE. N.E. FROM 10th ST. N.E. TO 11th ST. N.E.
ANDREW AVE. N.E. FROM 6th TO 8th N.E., WALES RD. N.E. TO LEWIS PL. N.E.

DR. BY GREGORY A. MCQUEE
CITY ENG. ROBERT WAGONER
SCALE 1" = 50'

DATE 2-10-93

DEPT. OF PUBLIC SERVICE
ENGINEERING DIVISION

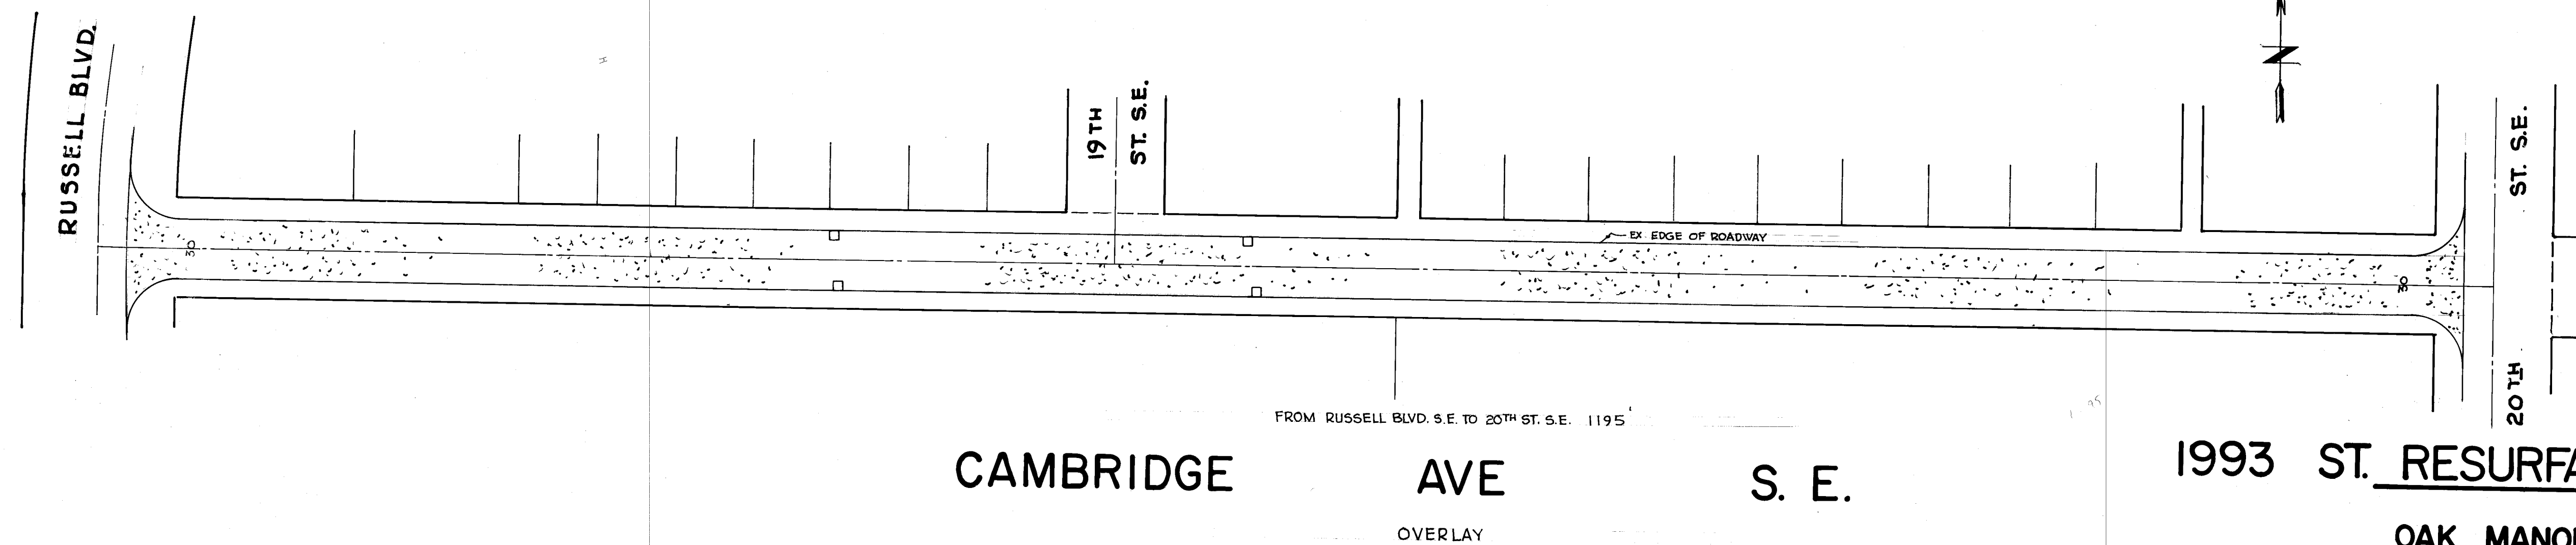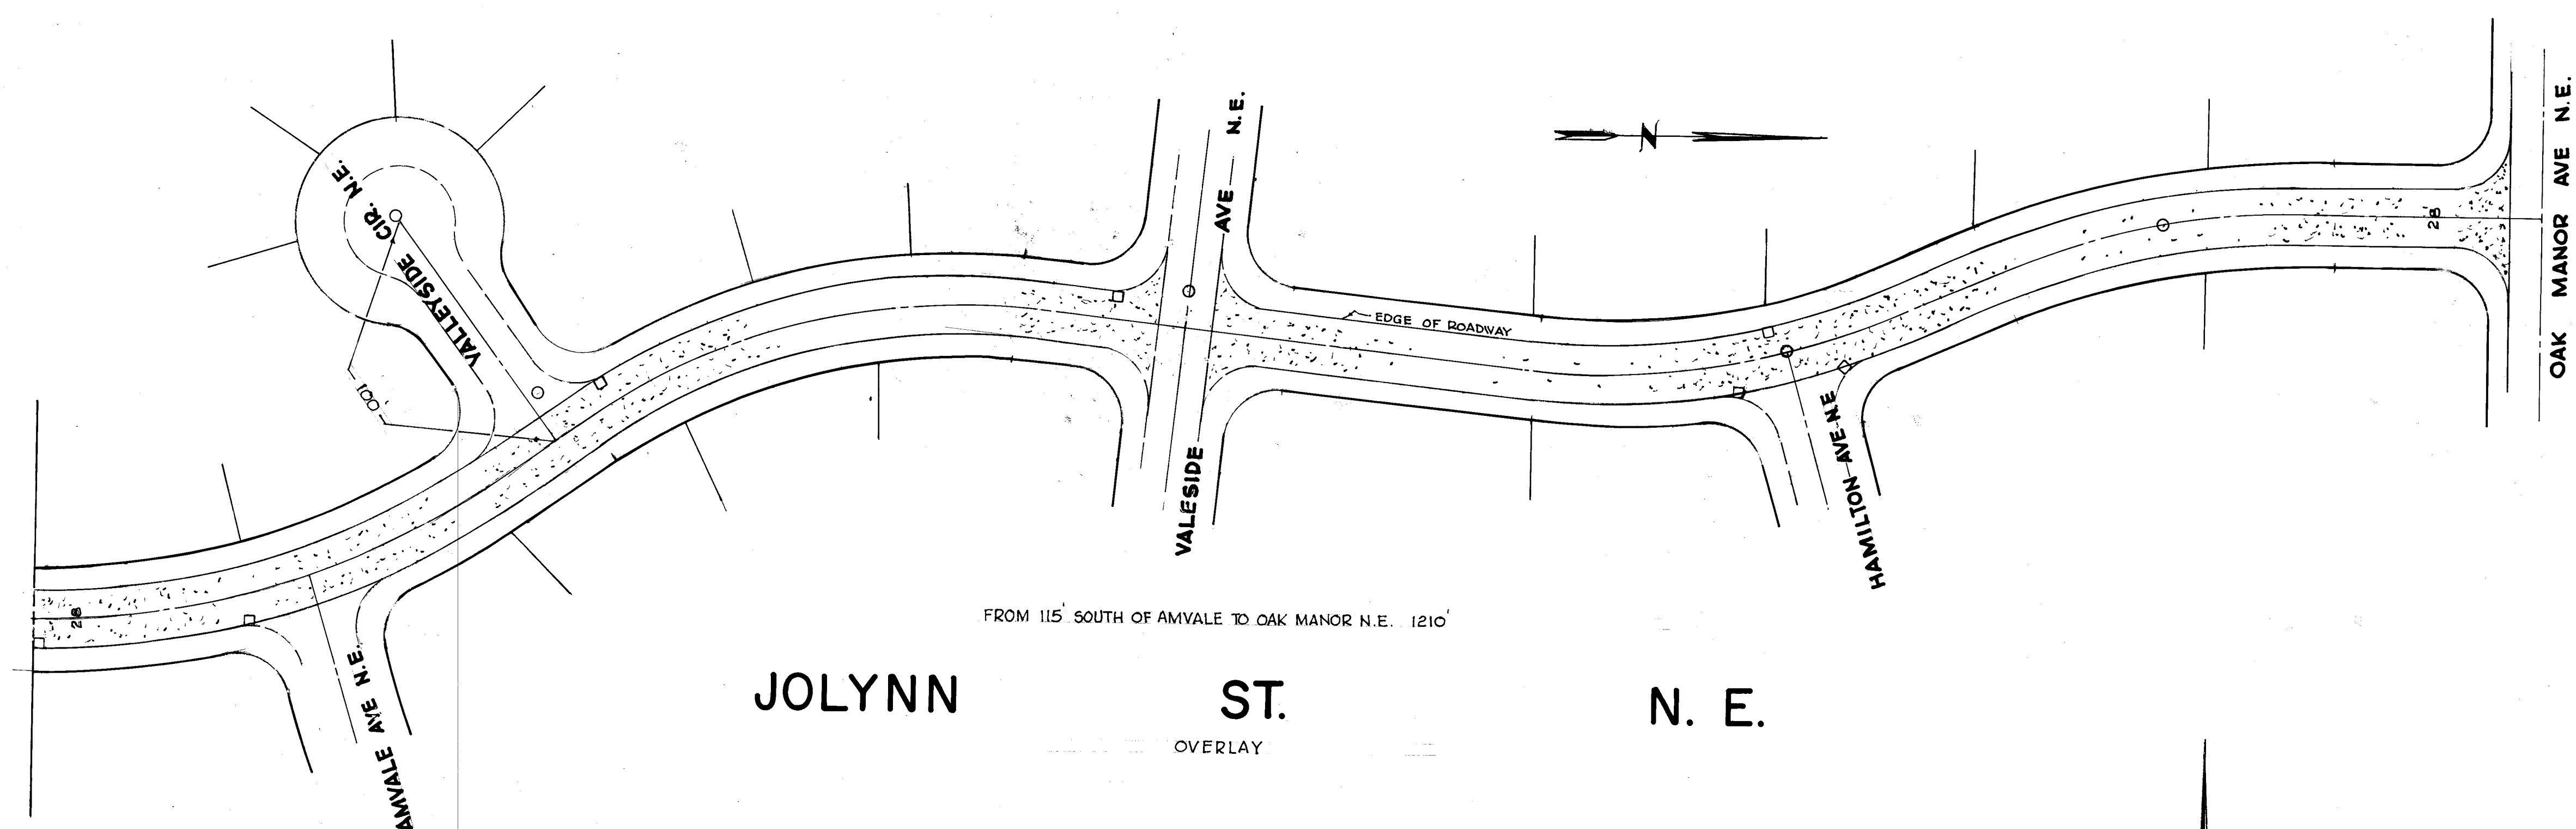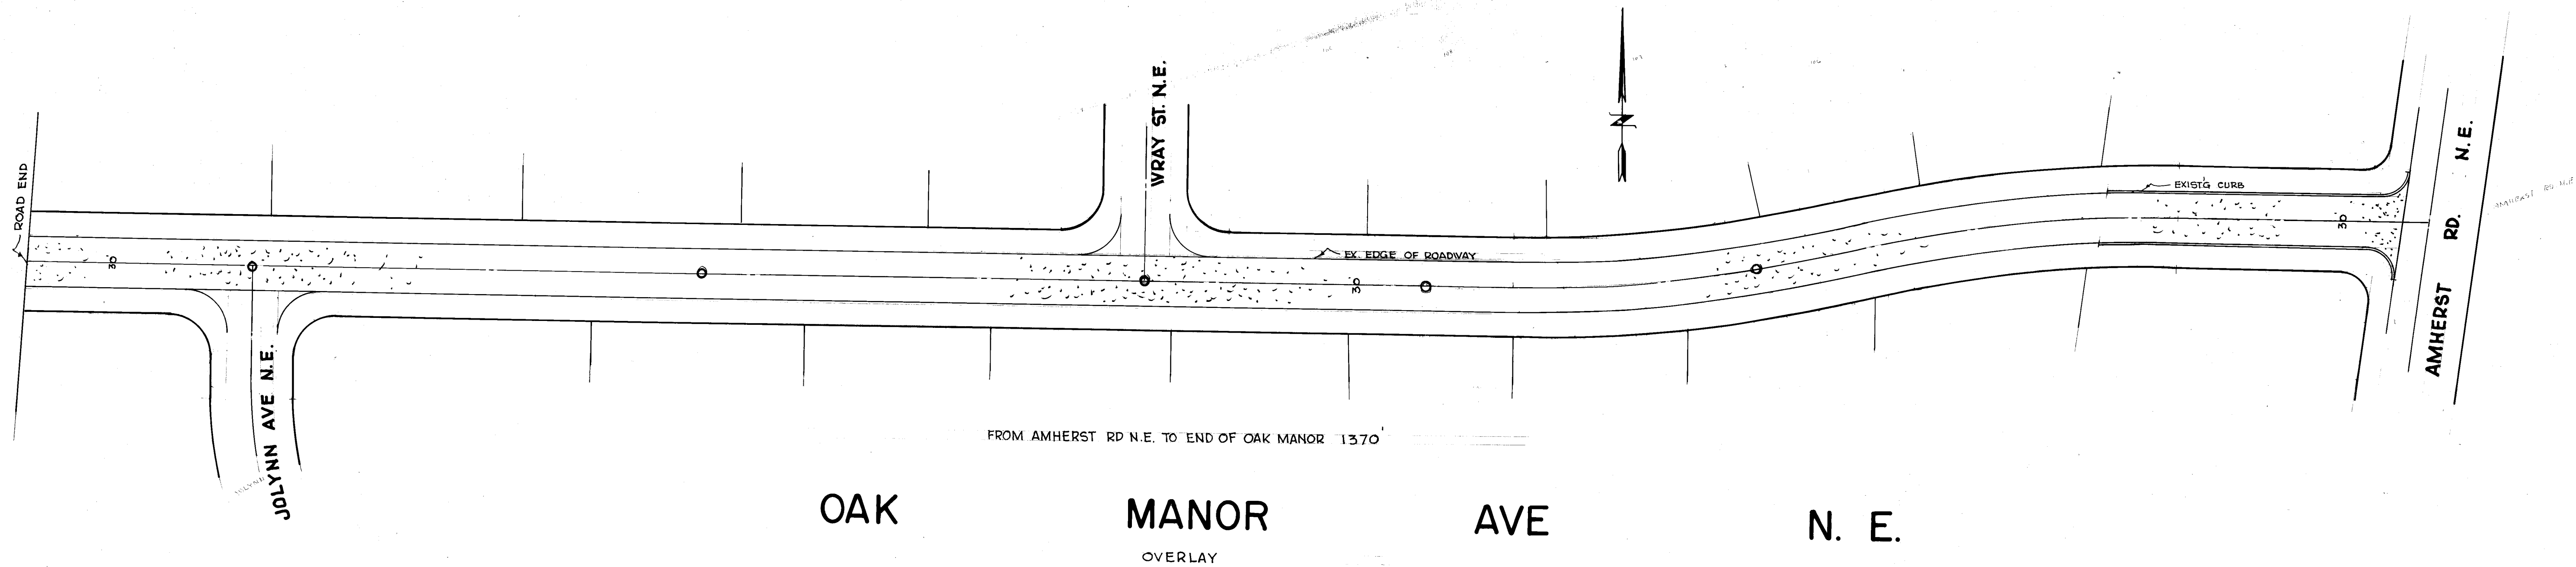


1993 ST. RESURFACING CITY OF MASSILLON, OHIO

- OAK MANOR AVE N.E.** FROM AMHERST RD. N.E. TO END OF OAK MANOR AVE.
- JOLYNN ST. N.E.** FROM 115' SOUTH OF AMVALE ST. N.E. TO OAK MANOR N.E.
- CAMBRIDGE AVE S.E.** FROM RUSSELL BLVD. S.E. TO 20TH ST. S.E.

DR. BY RONNIE MCPHERSON
CITY ENG. ROBERT WAGONER
SCALE 1" = 50'


DEPT. OF PUBLIC SERVICE
ENGINEERING DIVISION

DATE 2-16-93

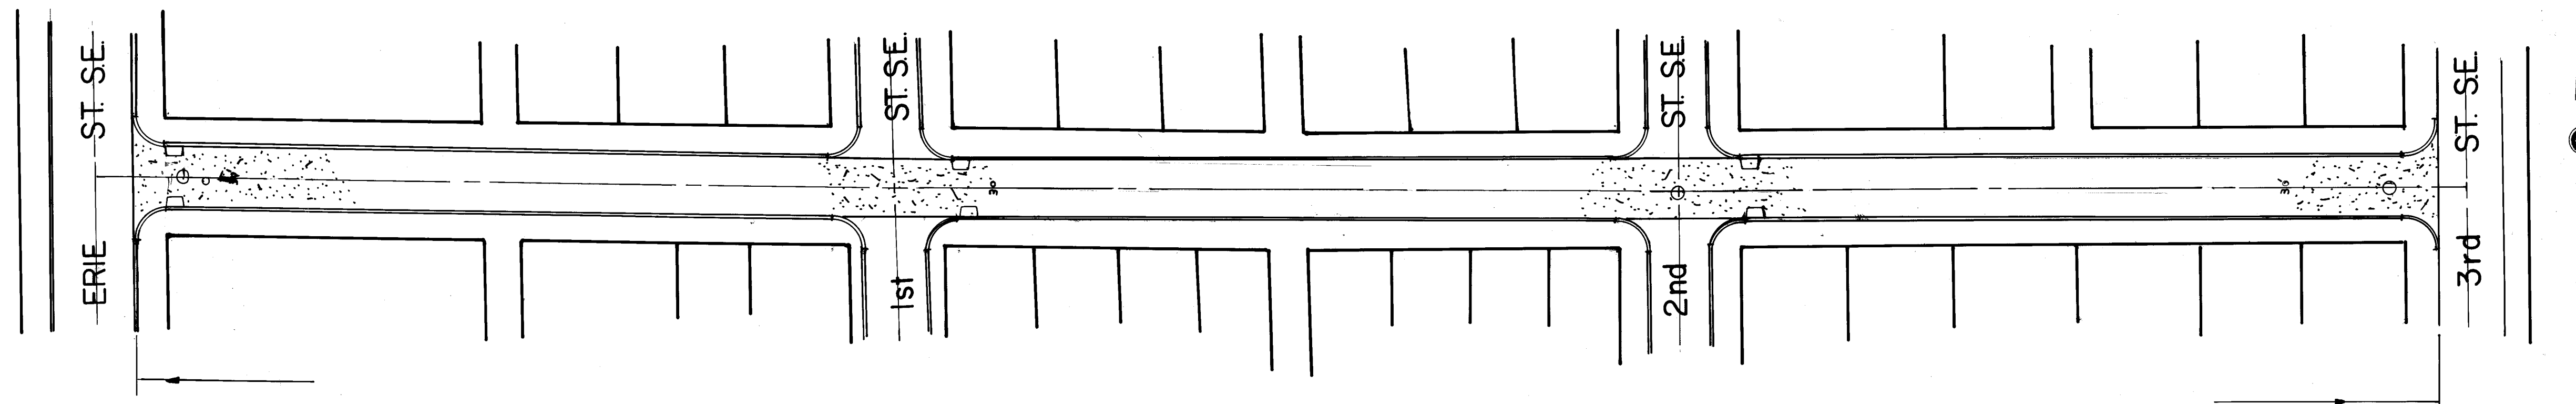


1125' FROM ERIE ST. TO 3RD ST.
EDWIN AVE. SE.

OVERLAY

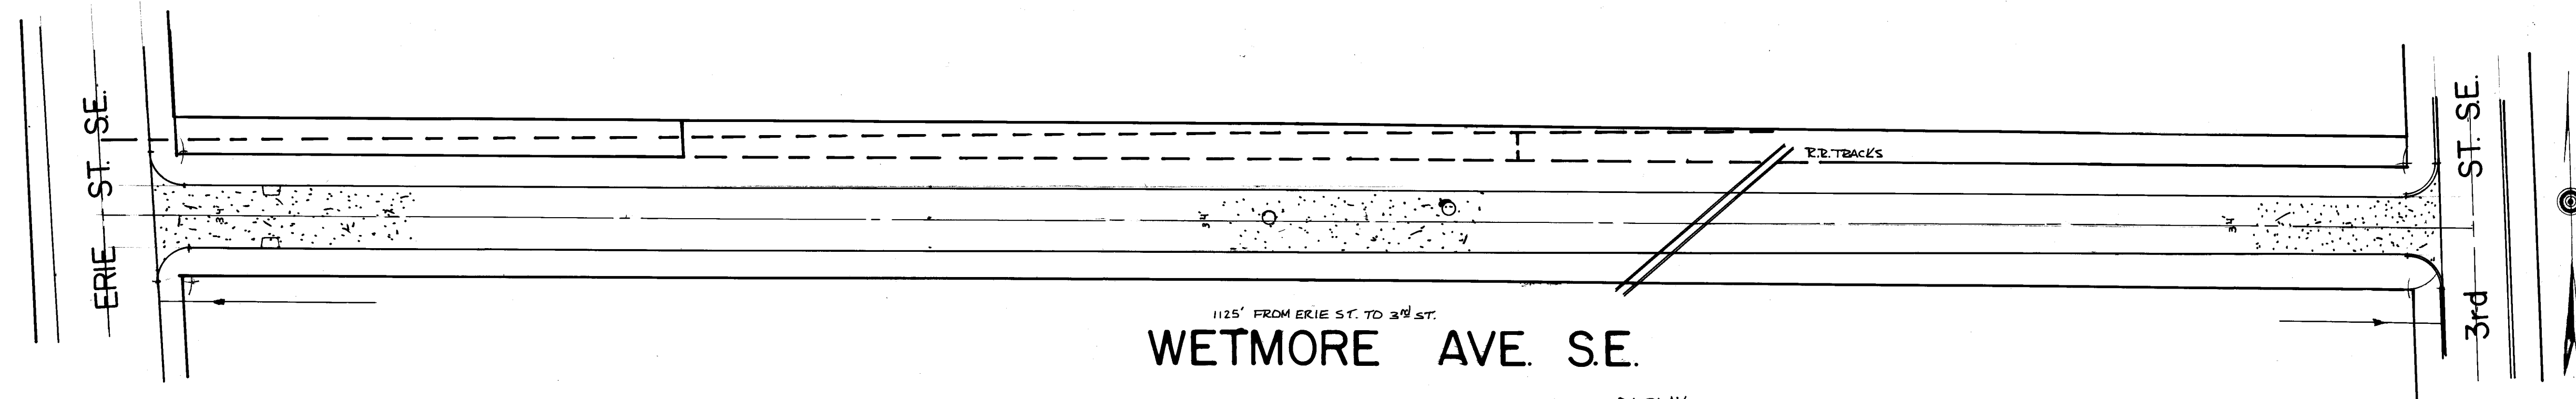

1125' FROM ERIE ST. TO 3RD ST.
WETMORE AVE. SE.

OVERLAY

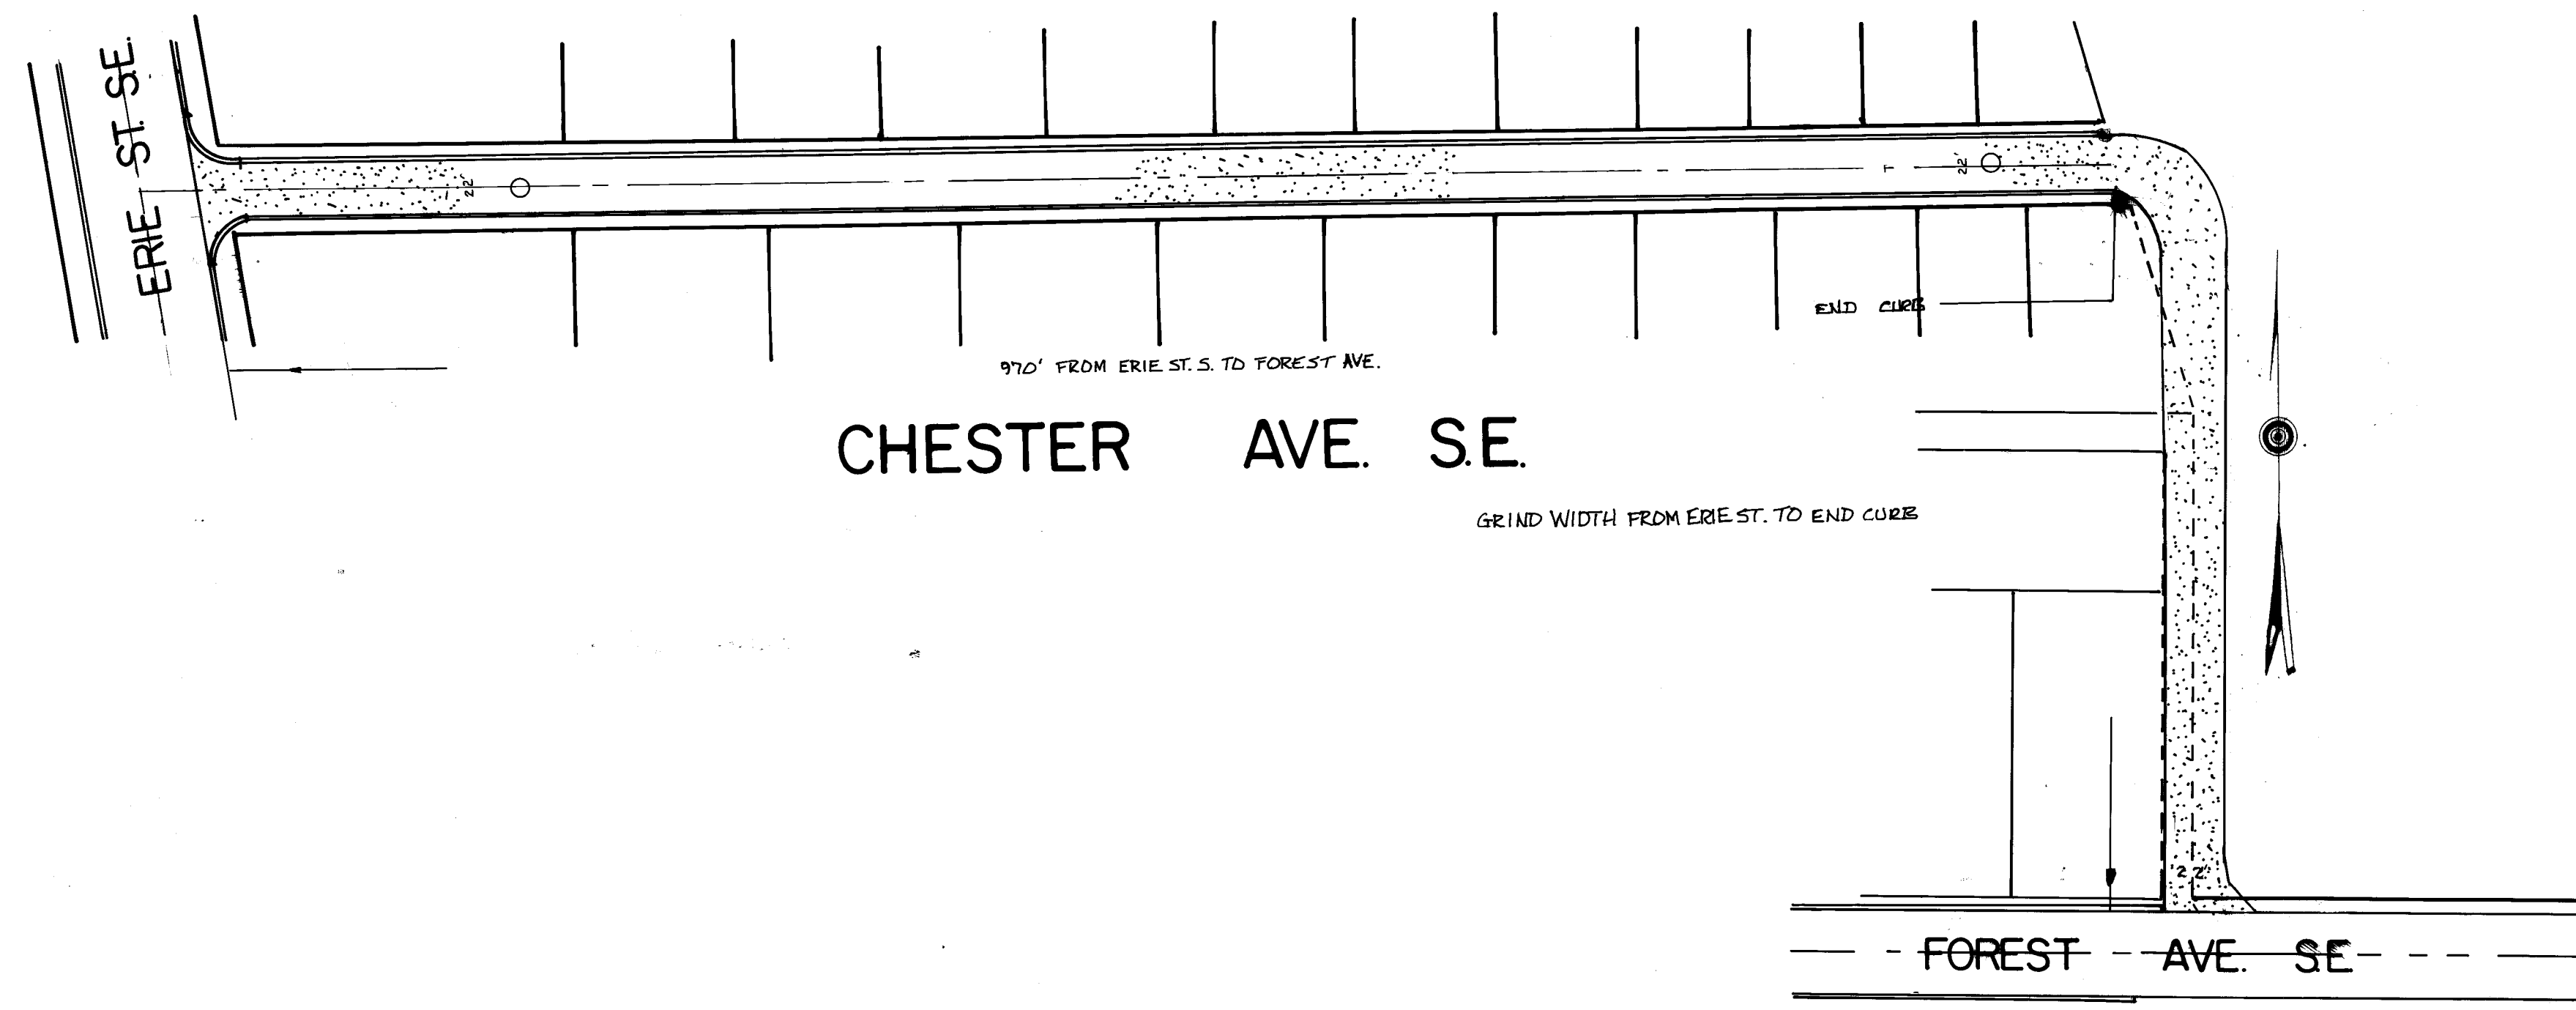

970' FROM ERIE ST. S. TO FOREST AVE.
CHESTER AVE. SE.

GRIND WIDTH FROM ERIE ST. TO END CURB

1993 STREET RESURFACING CITY OF MASSILLON, OHIO

EDWIN AVE. SE. FROM S. ERIE TO 3RD ST. SE.

WETMORE AVE. SE. FROM S. ERIE TO 3RD ST. SE.


CHESTER AVE. SE. FROM S. ERIE TO FOREST AVE. SE.

DR. BY GREGORY A. MCGUE
CITY ENG. ROBERT WAGONER
SCALE 1" = 50'

DATE 2-24-93



DEPT. OF PUBLIC SERVICE
ENGINEERING DIVISION

FILE N° P-346 ACC. N° 3184

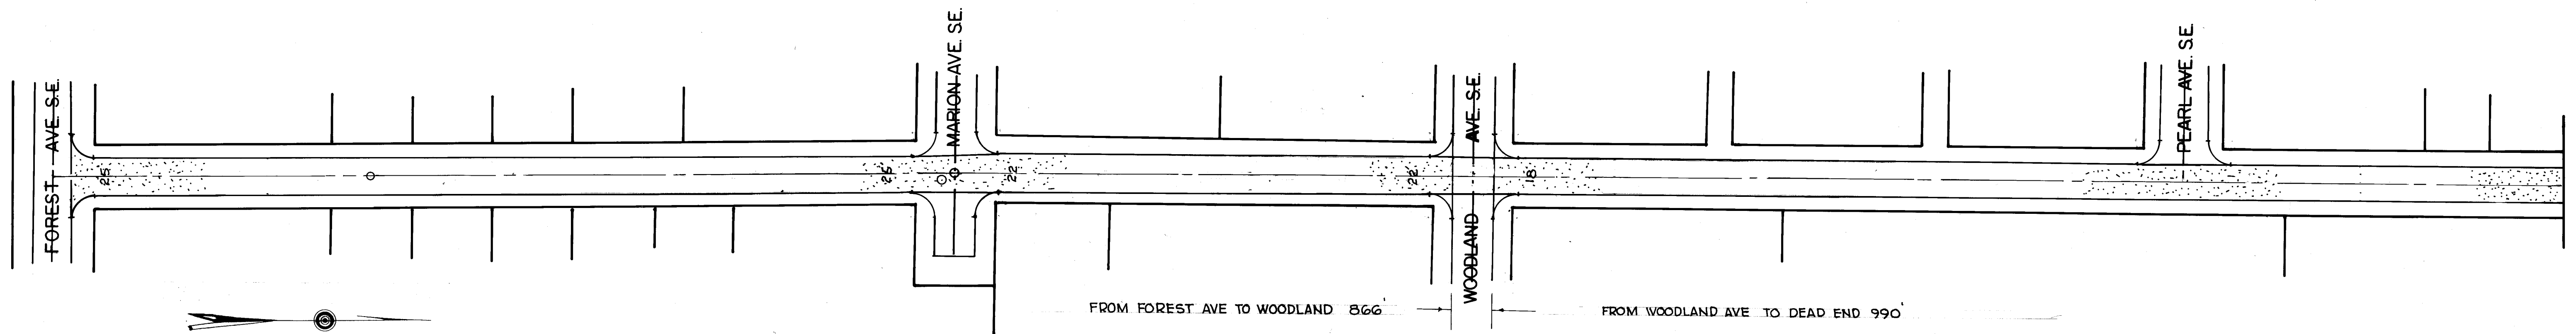


14th ST. S.E.

OVERLAY

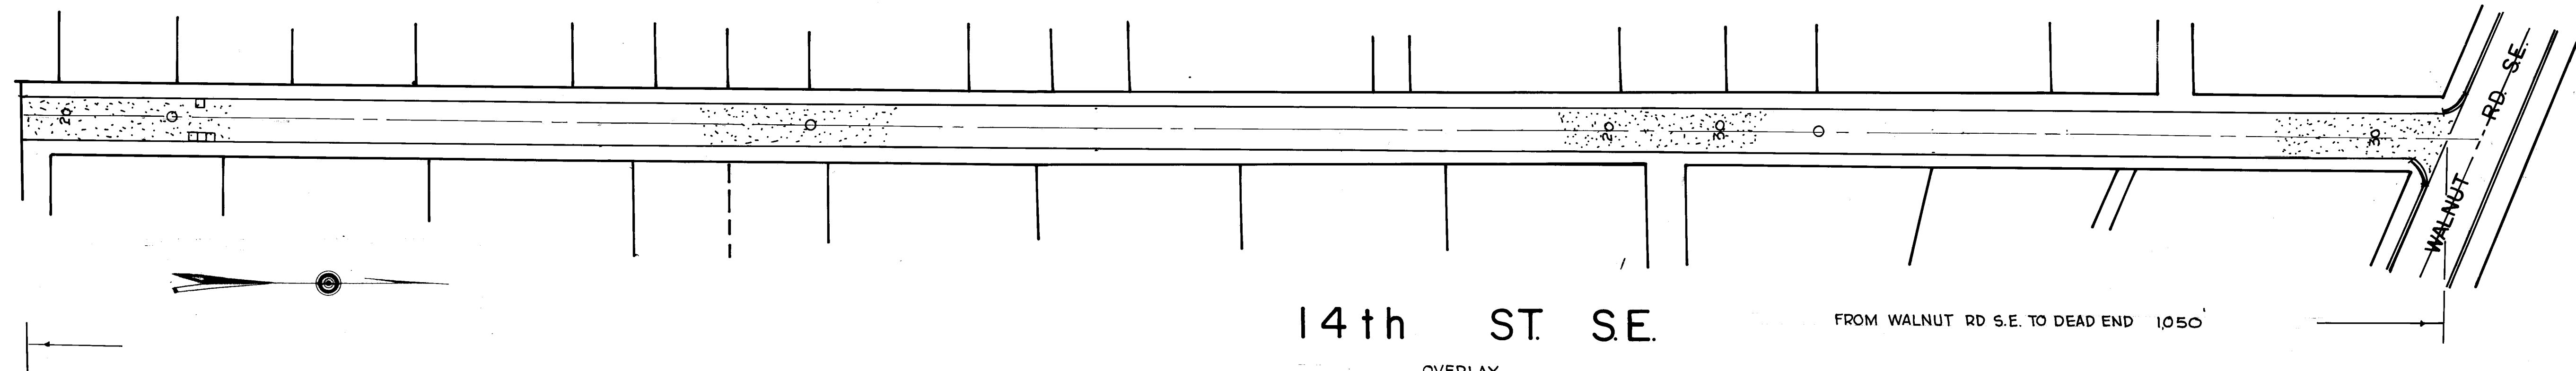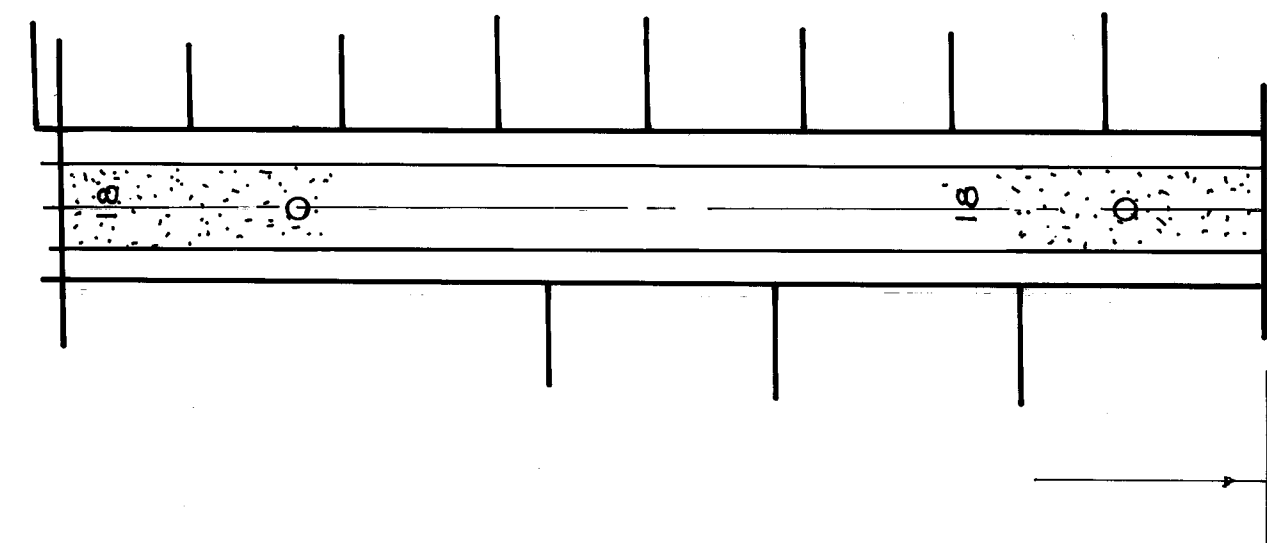


14th ST. S.E.

OVERLAY

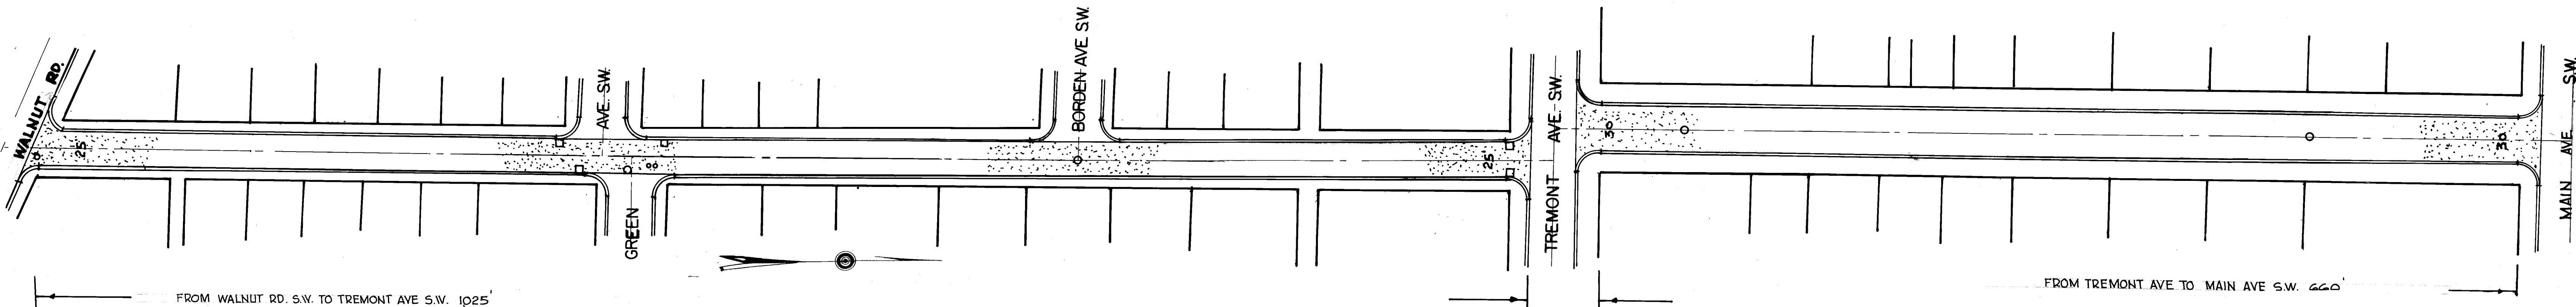


11th ST. S.W.

GRIND EDGES

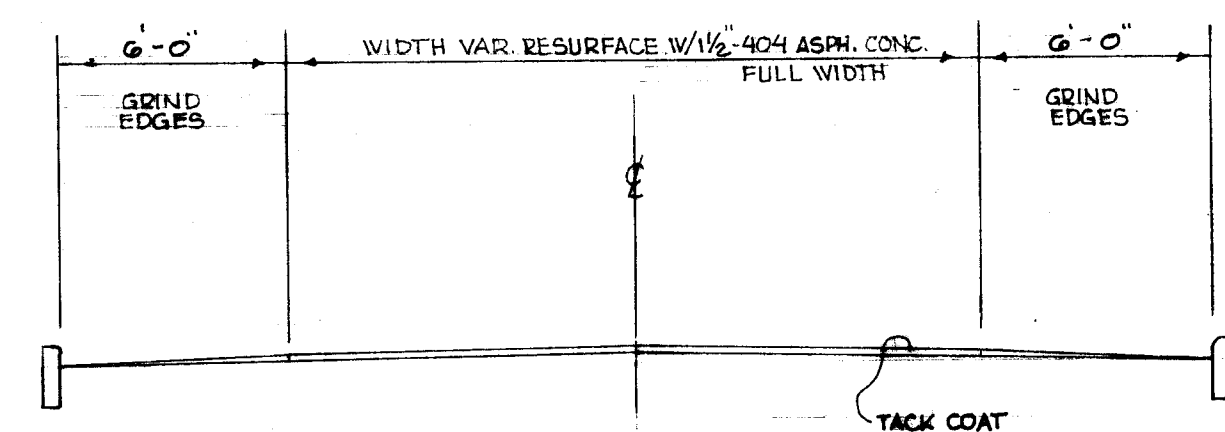

TYPICAL SECTION
SCALE 1"=5'

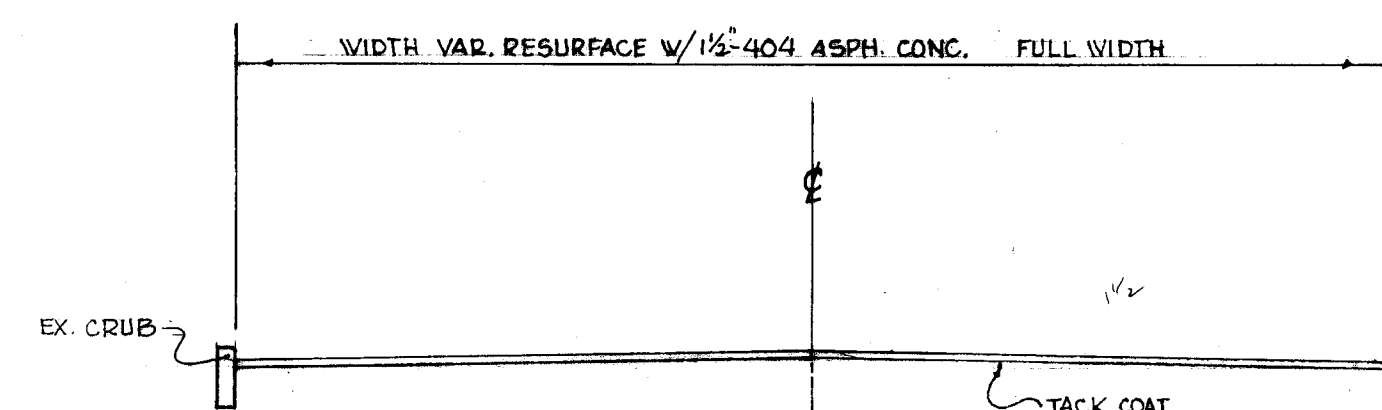

TYPICAL SECTION
SCALE 1"=5'

1993 STREET RESURFACING

CITY OF MASSILLON, OHIO

14th ST. SE FROM FOREST AVE. SE. TO DEAD END NORTH

14th ST. SE FROM WALNUT RD. S.E. TO DEAD END SOUTH


11th ST. SW FROM MAIN AVE. S.W. TO WALNUT RD. SW.

DR. BY GREGORY A. MCGUE
CITY ENG. ROBERT WAGONER
SCALE 1"=50'

DATE 2-23-93

DEPT. OF PUBLIC SERVICE
ENGINEERING DIVISION

FILE NO P-346 ACC. NO 3184

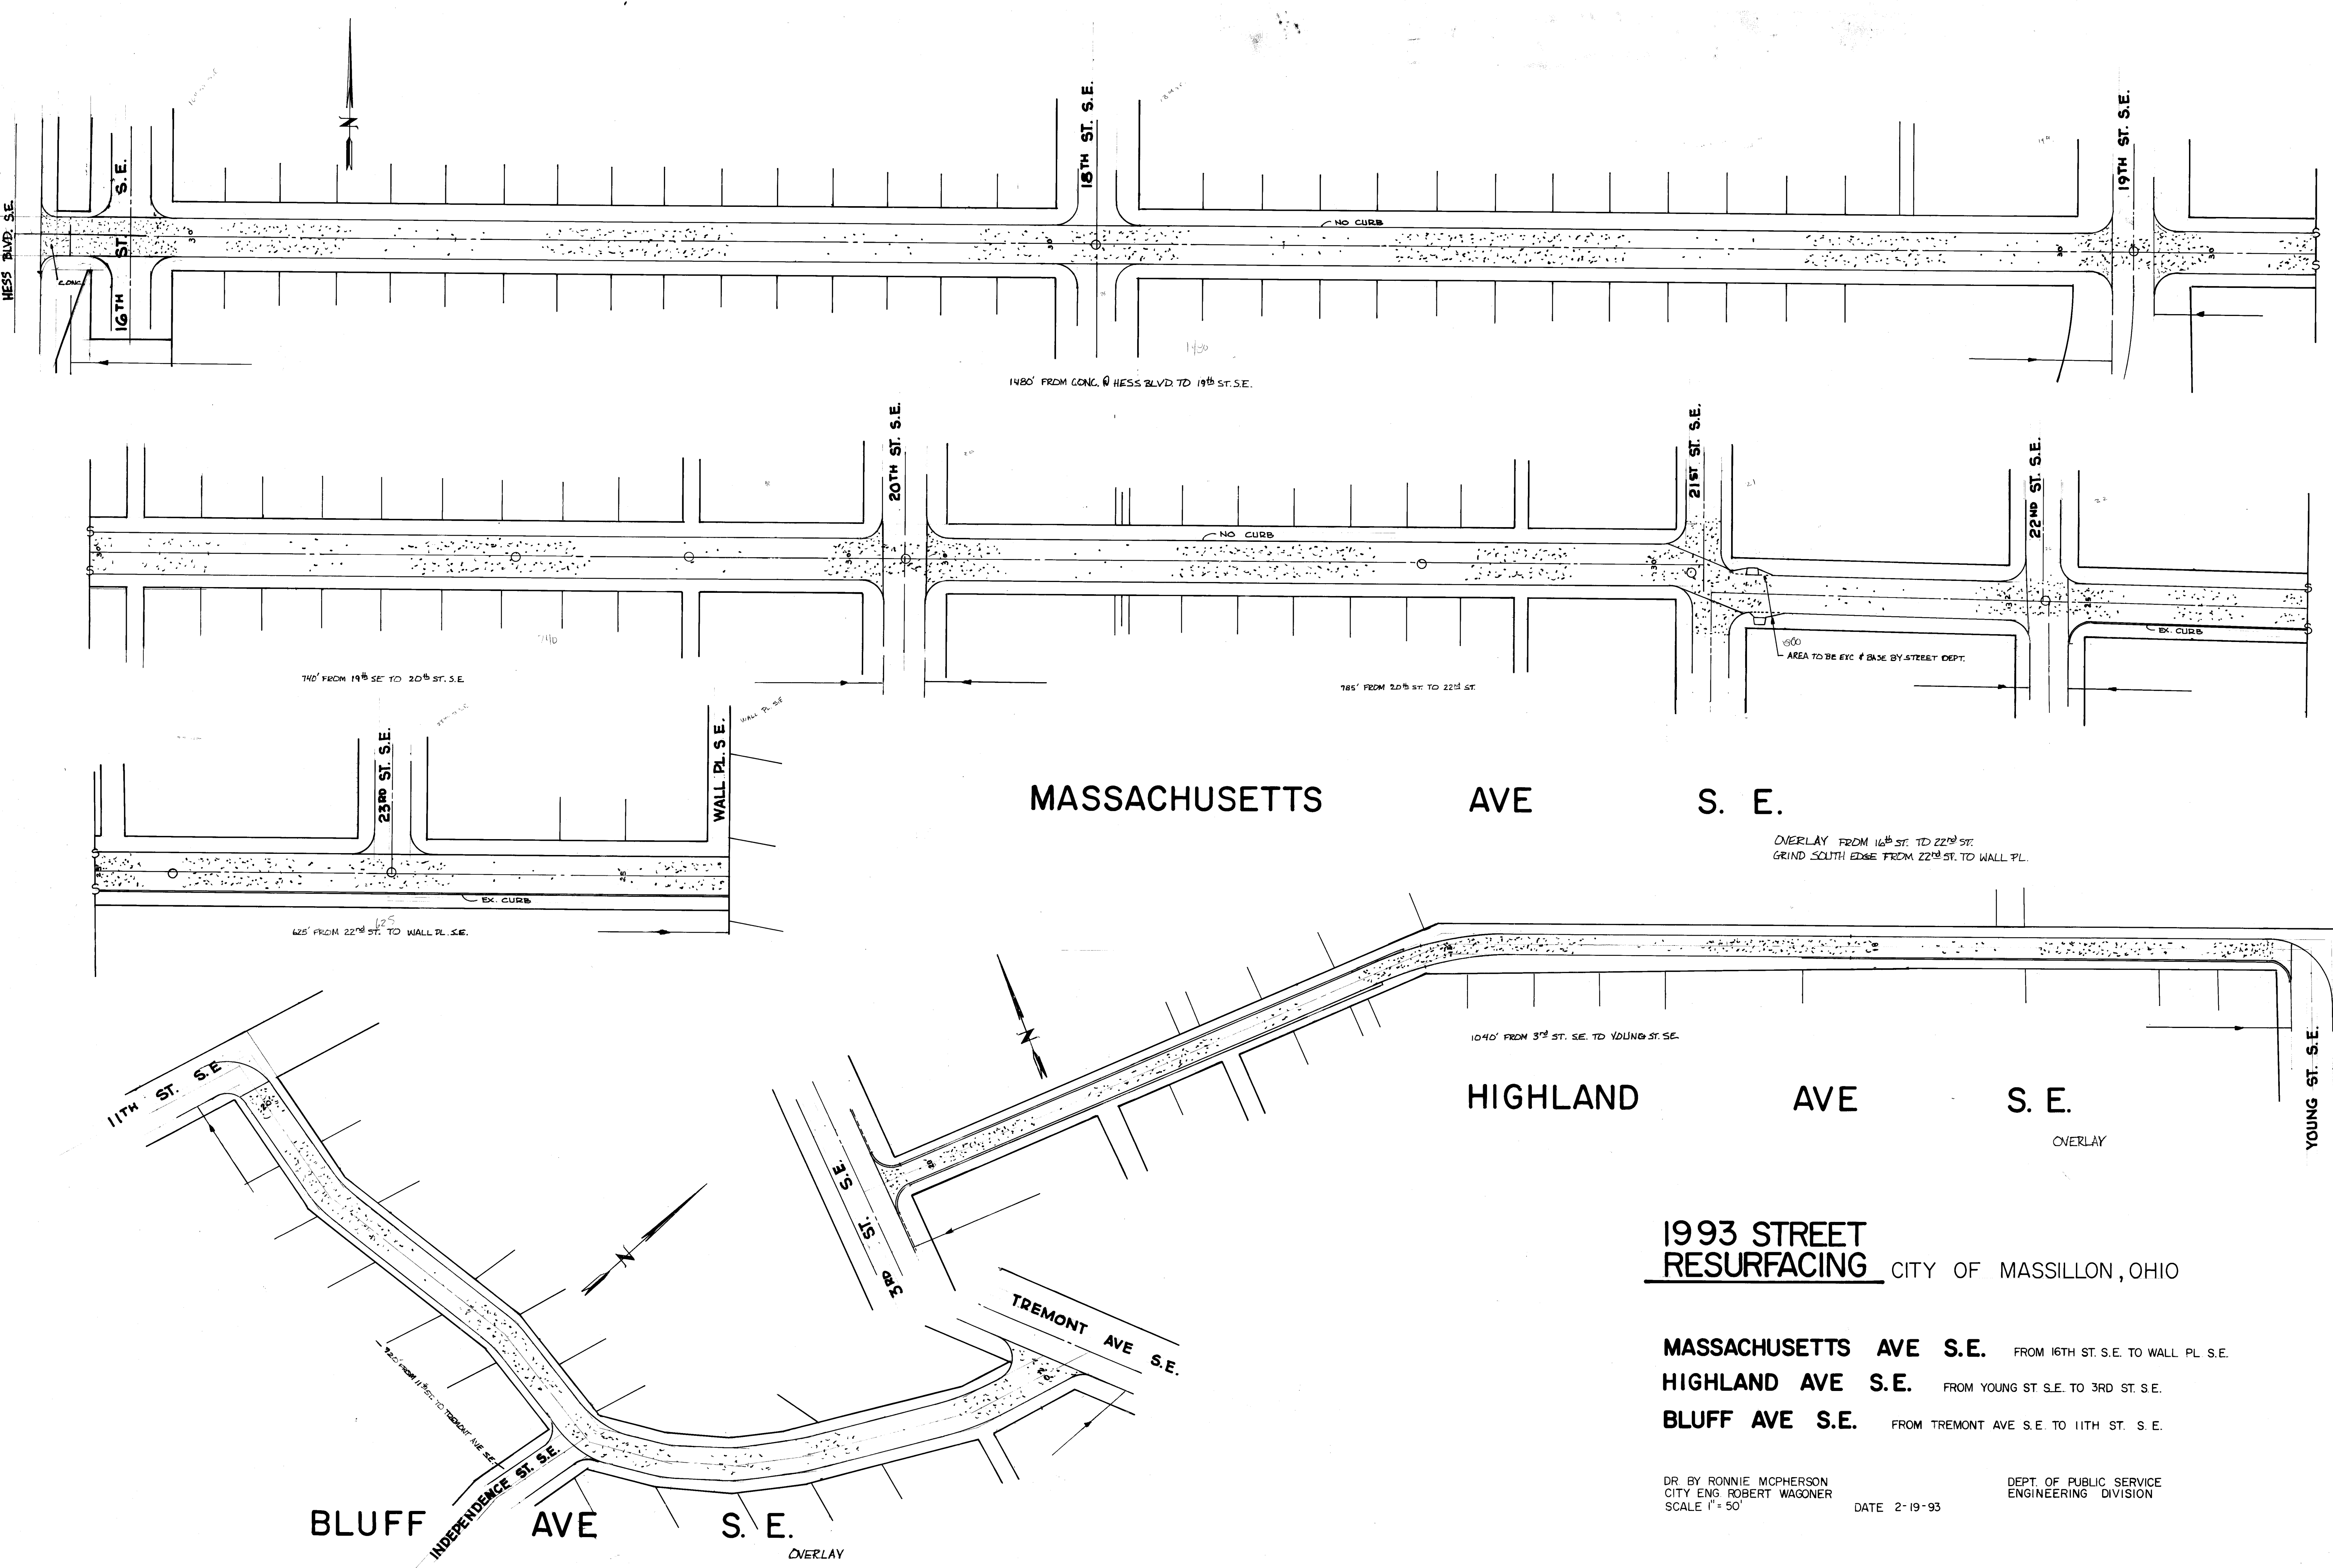

MASSACHUSETTS AVE S. E.

HIGHLAND AVE S. E.


BLUFF AVE S. E.

**1993 STREET
RESURFACING** CITY OF MASSILLON, OHIO

- MASSACHUSETTS AVE S.E.** FROM 16TH ST. S.E. TO WALL. PL. S.E.
- HIGHLAND AVE S.E.** FROM YOUNG ST. S.E. TO 3RD ST. S.E.
- BLUFF AVE S.E.** FROM TREMONT AVE S.E. TO 11TH ST. S.E.

DR. BY RONNIE MCPHERSON
CITY ENG. ROBERT WAGONER
SCALE 1" = 50'

DEPT. OF PUBLIC SERVICE
ENGINEERING DIVISION
DATE 2-19-93

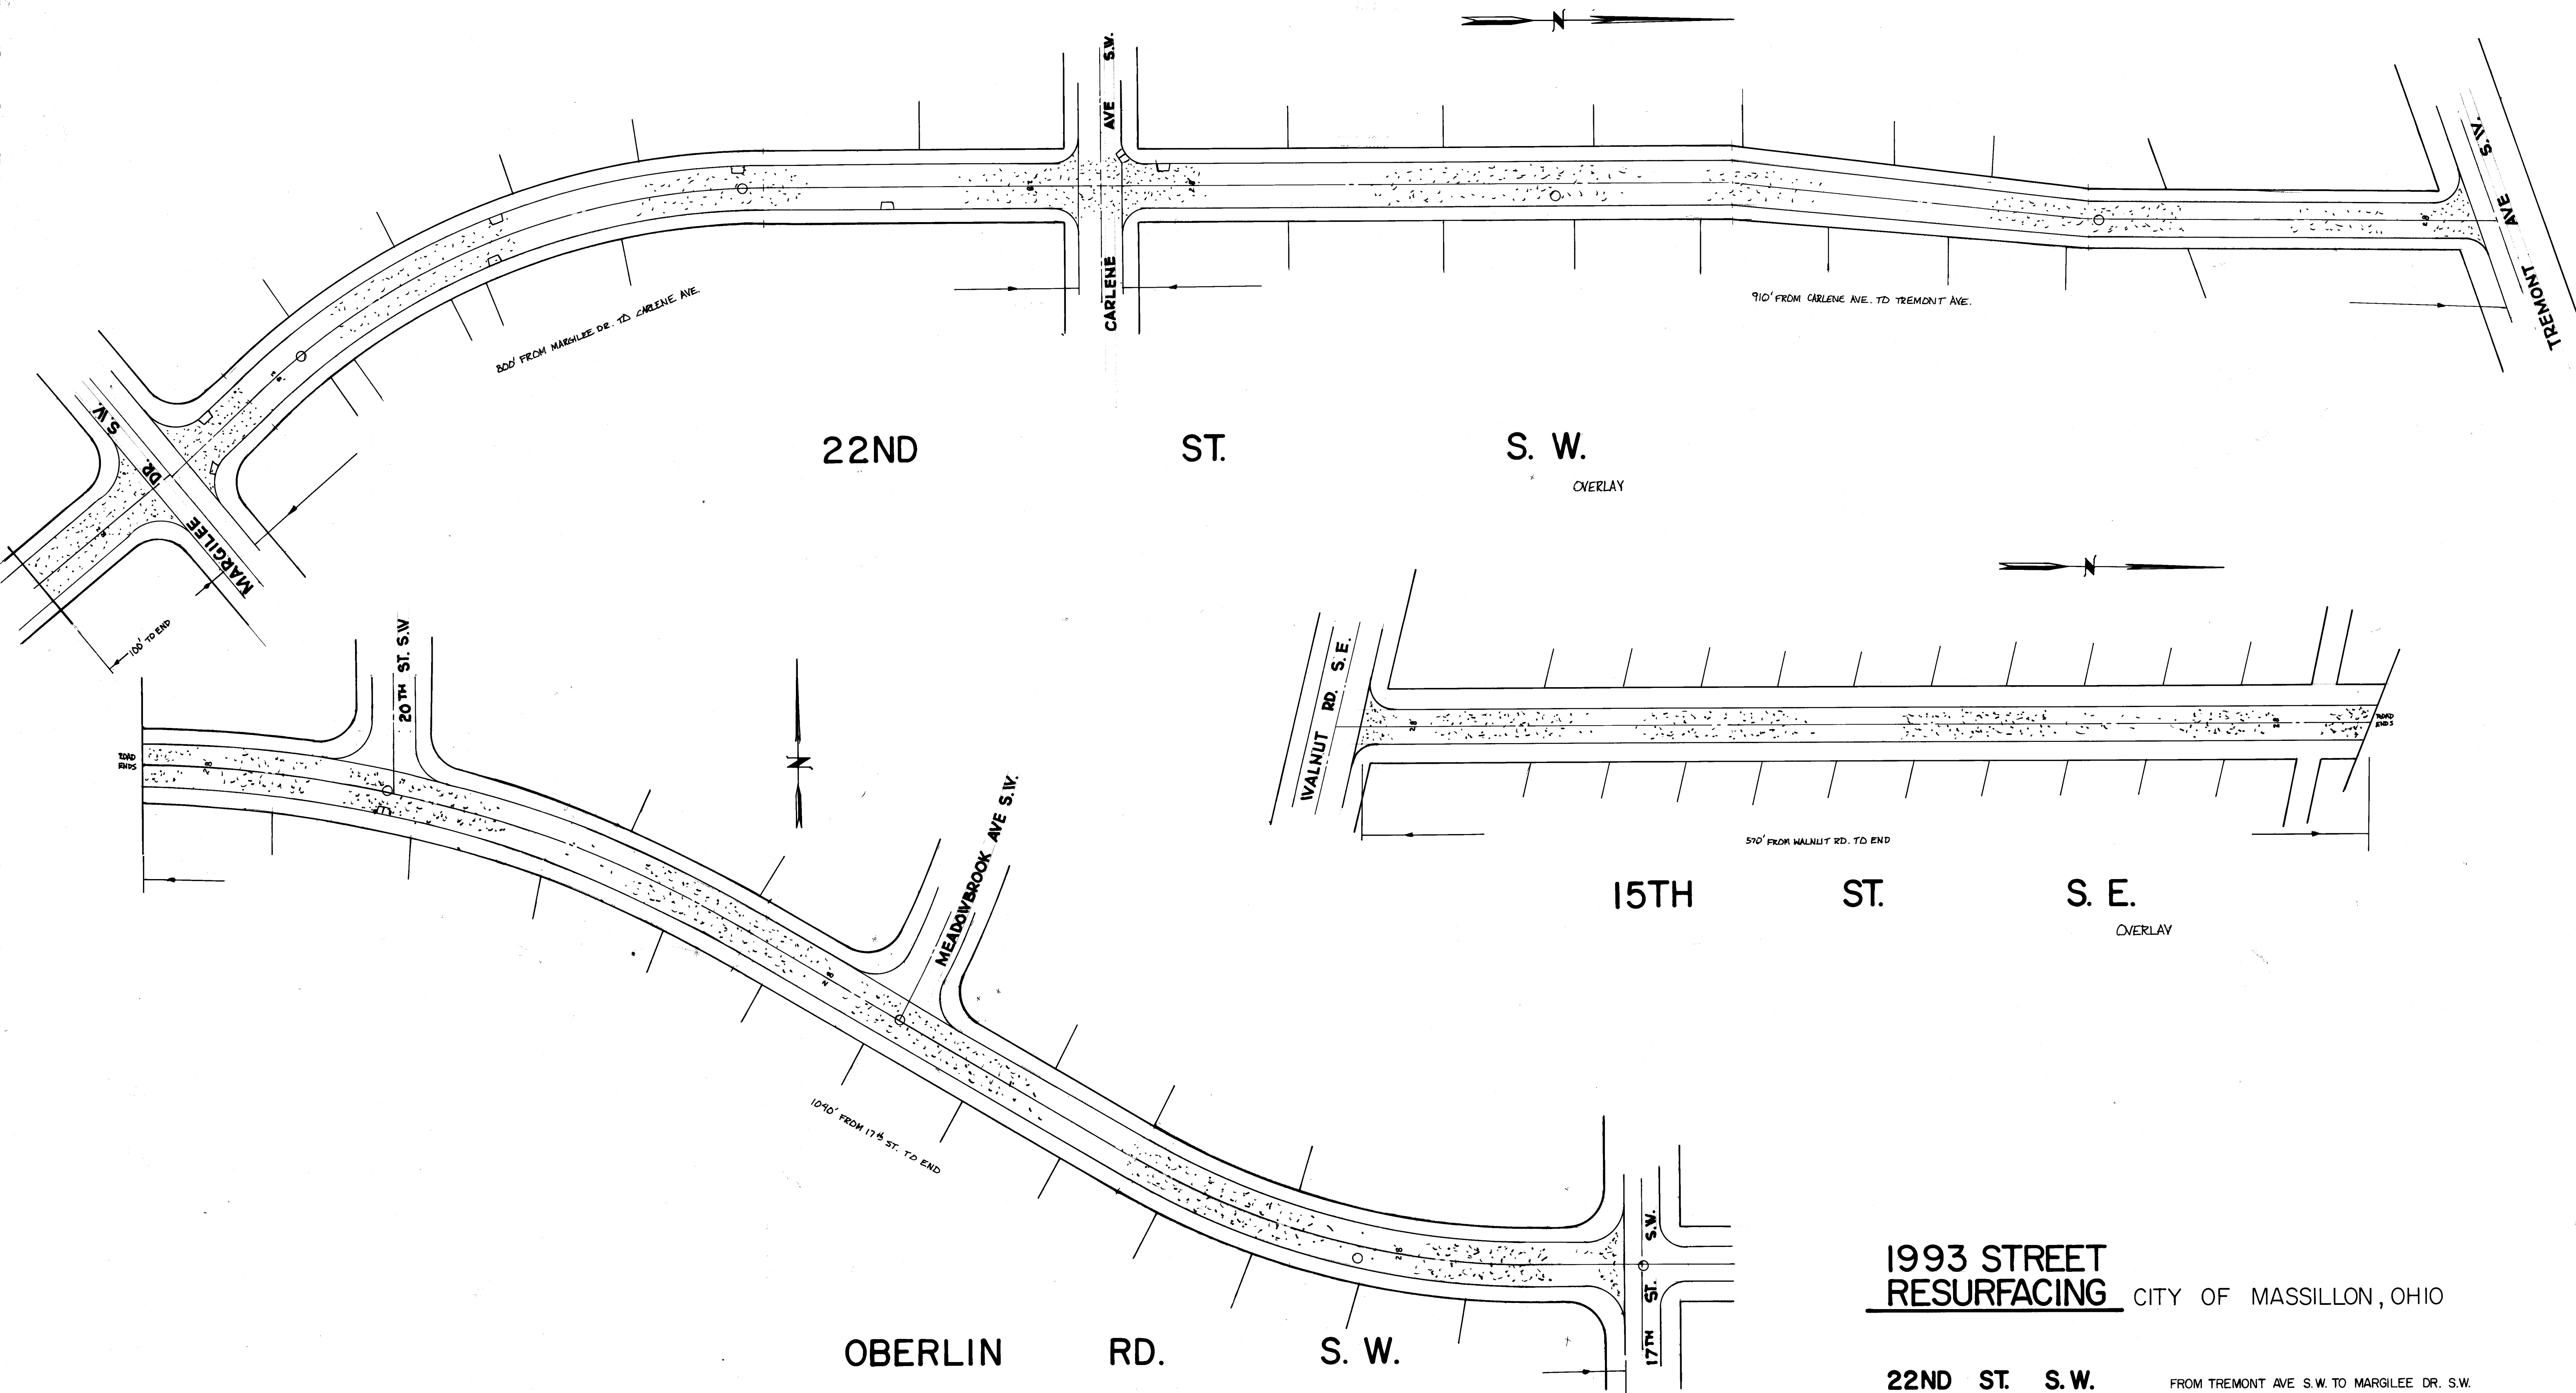


1993 STREET RESURFACING CITY OF MASSILLON, OHIO

- 22ND ST. S.W.** FROM TREMONT AVE S.W. TO MARGLEE DR. S.W.
- 15TH ST. S.E.** FROM WALNUT RD S.E. TO DEAD END
- OBERLIN RD. S.W.** FROM 17TH ST. S.W. TO DEAD END









DR. BY RONNIE MCPHERSON
CITY ENG. ROBERT WAGONER
SCALE 1" = 50'

DEPT. OF PUBLIC SERVICE
ENGINEERING DIVISION
DATE 2-25-93

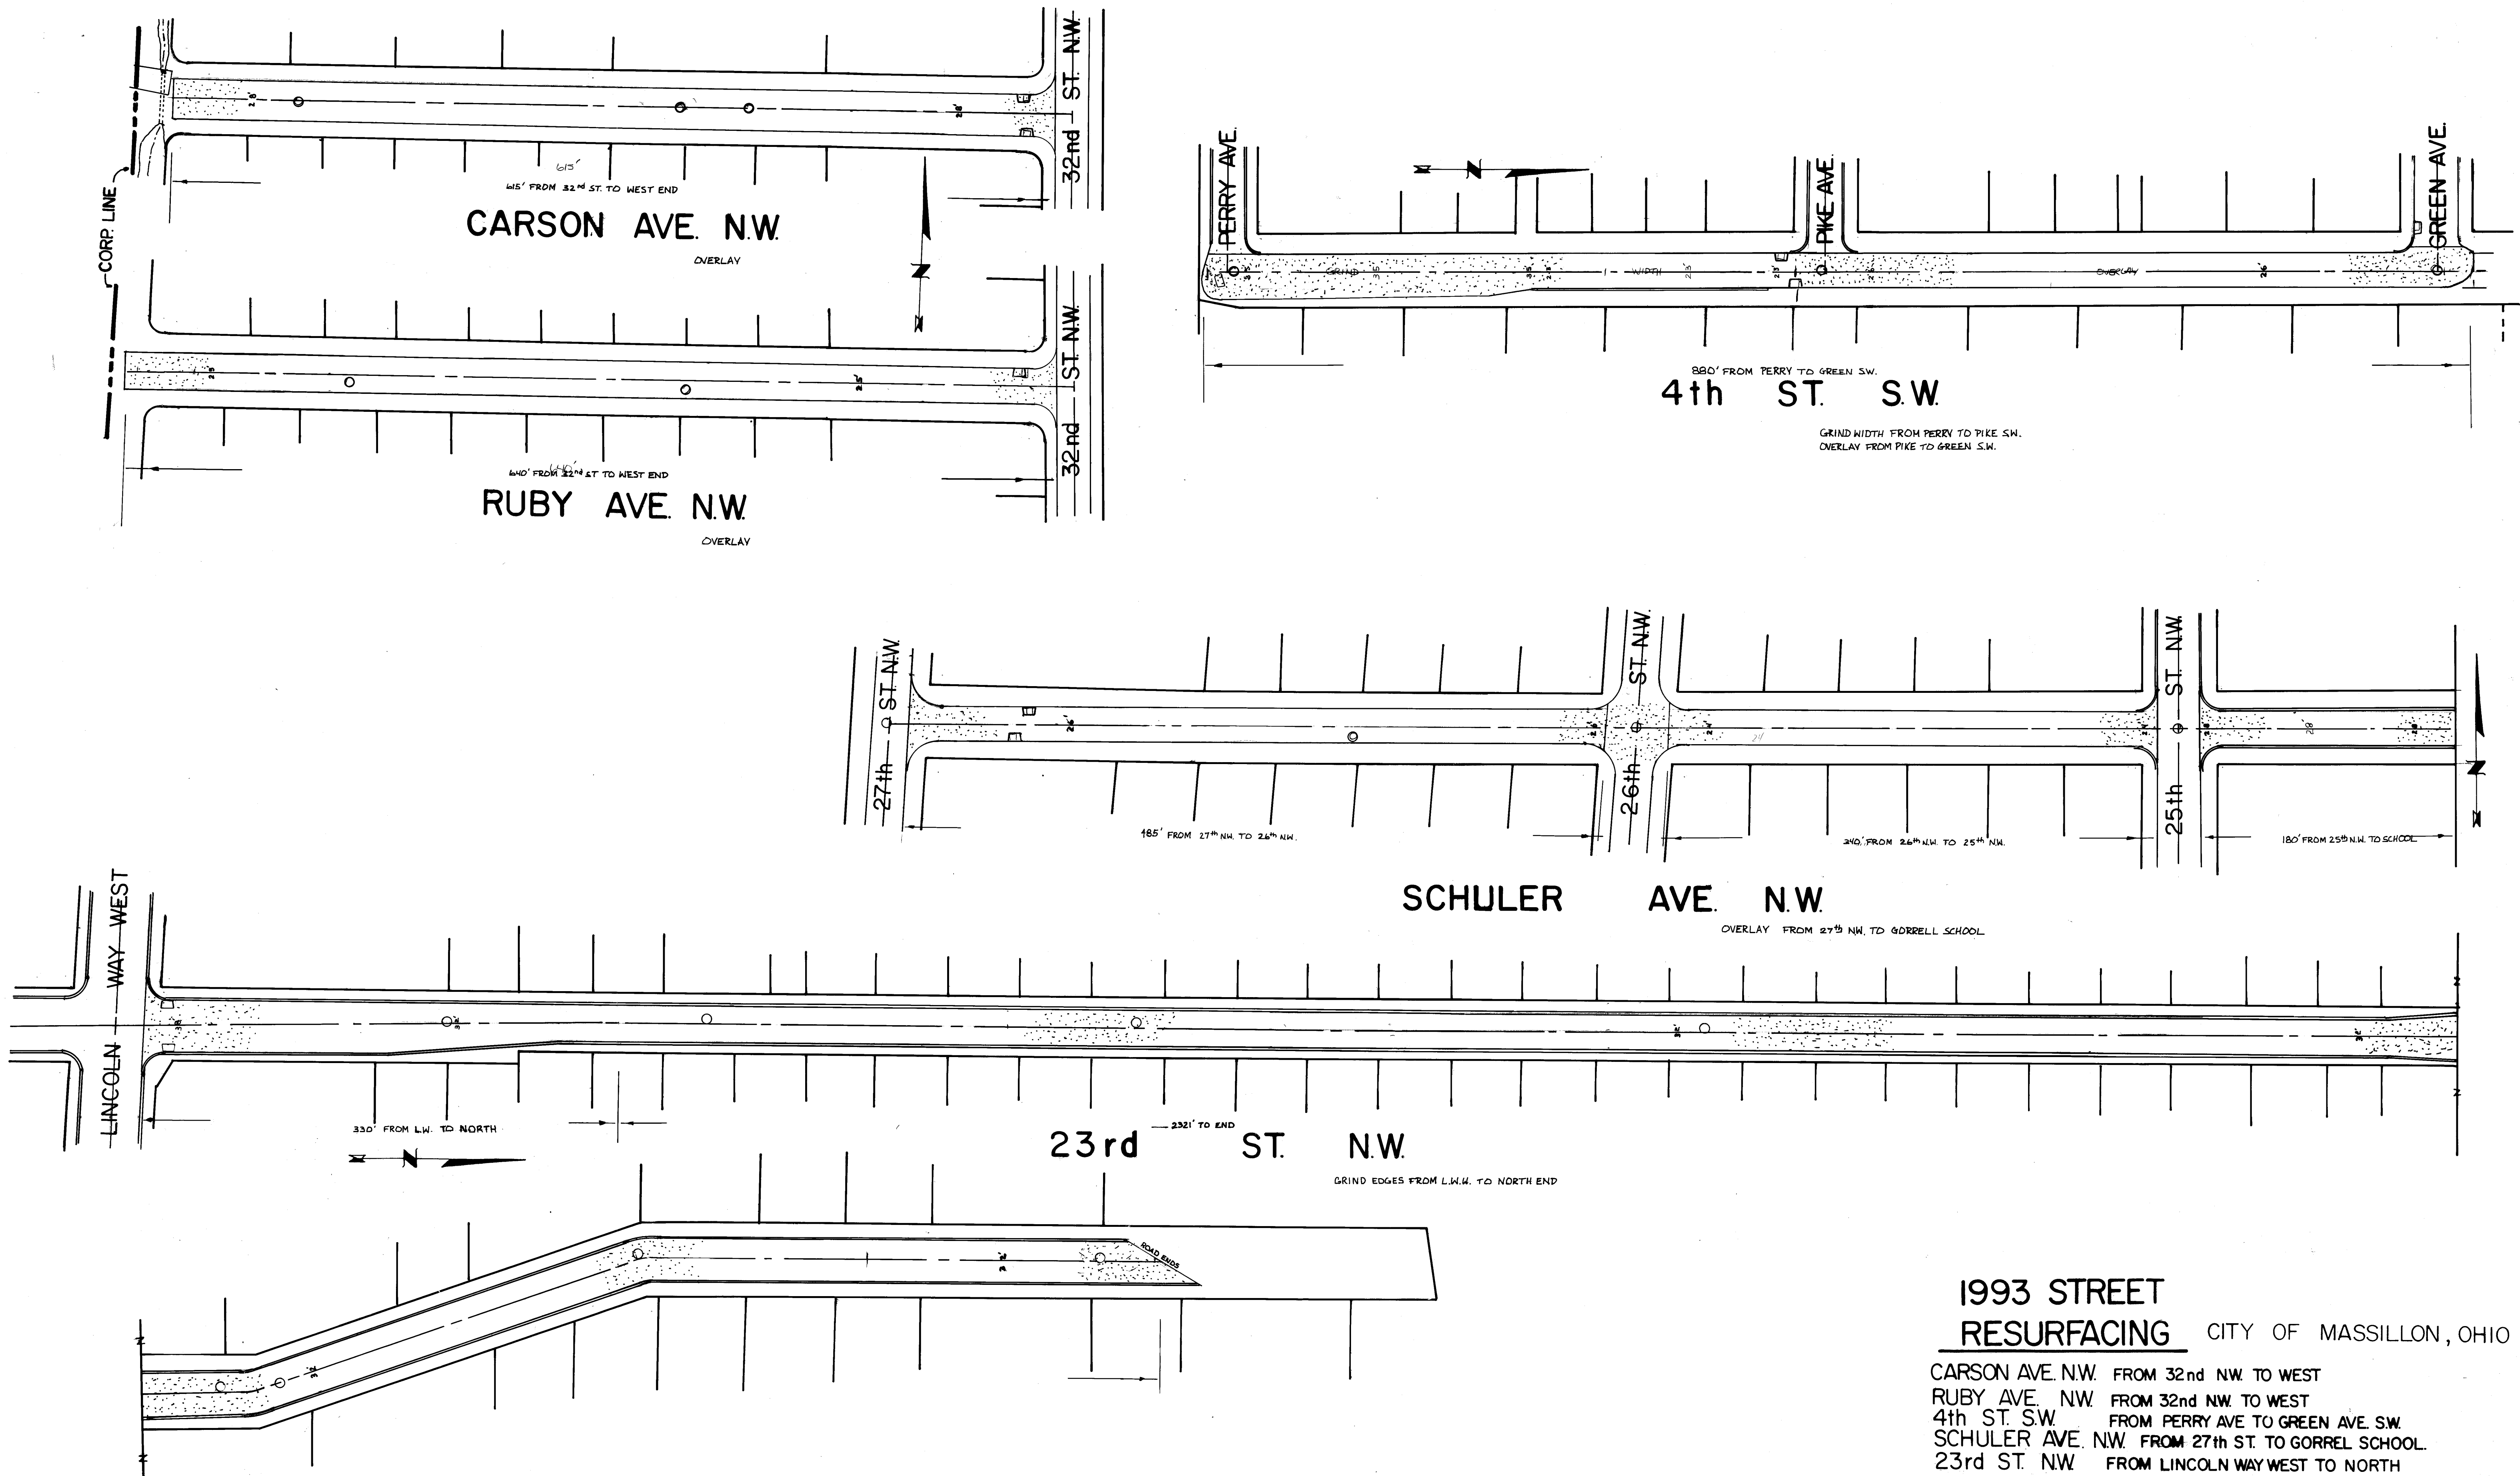

1993 STREET RESURFACING CITY OF MASSILLON, OHIO

CARSON AVE. N.W. FROM 32nd N.W. TO WEST
 RUBY AVE. N.W. FROM 32nd N.W. TO WEST
 4th ST. S.W. FROM PERRY AVE TO GREEN AVE. S.W.
 SCHULER AVE. N.W. FROM 27th ST. TO GORRELL SCHOOL.
 23rd ST. N.W. FROM LINCOLN WAY WEST TO NORTH

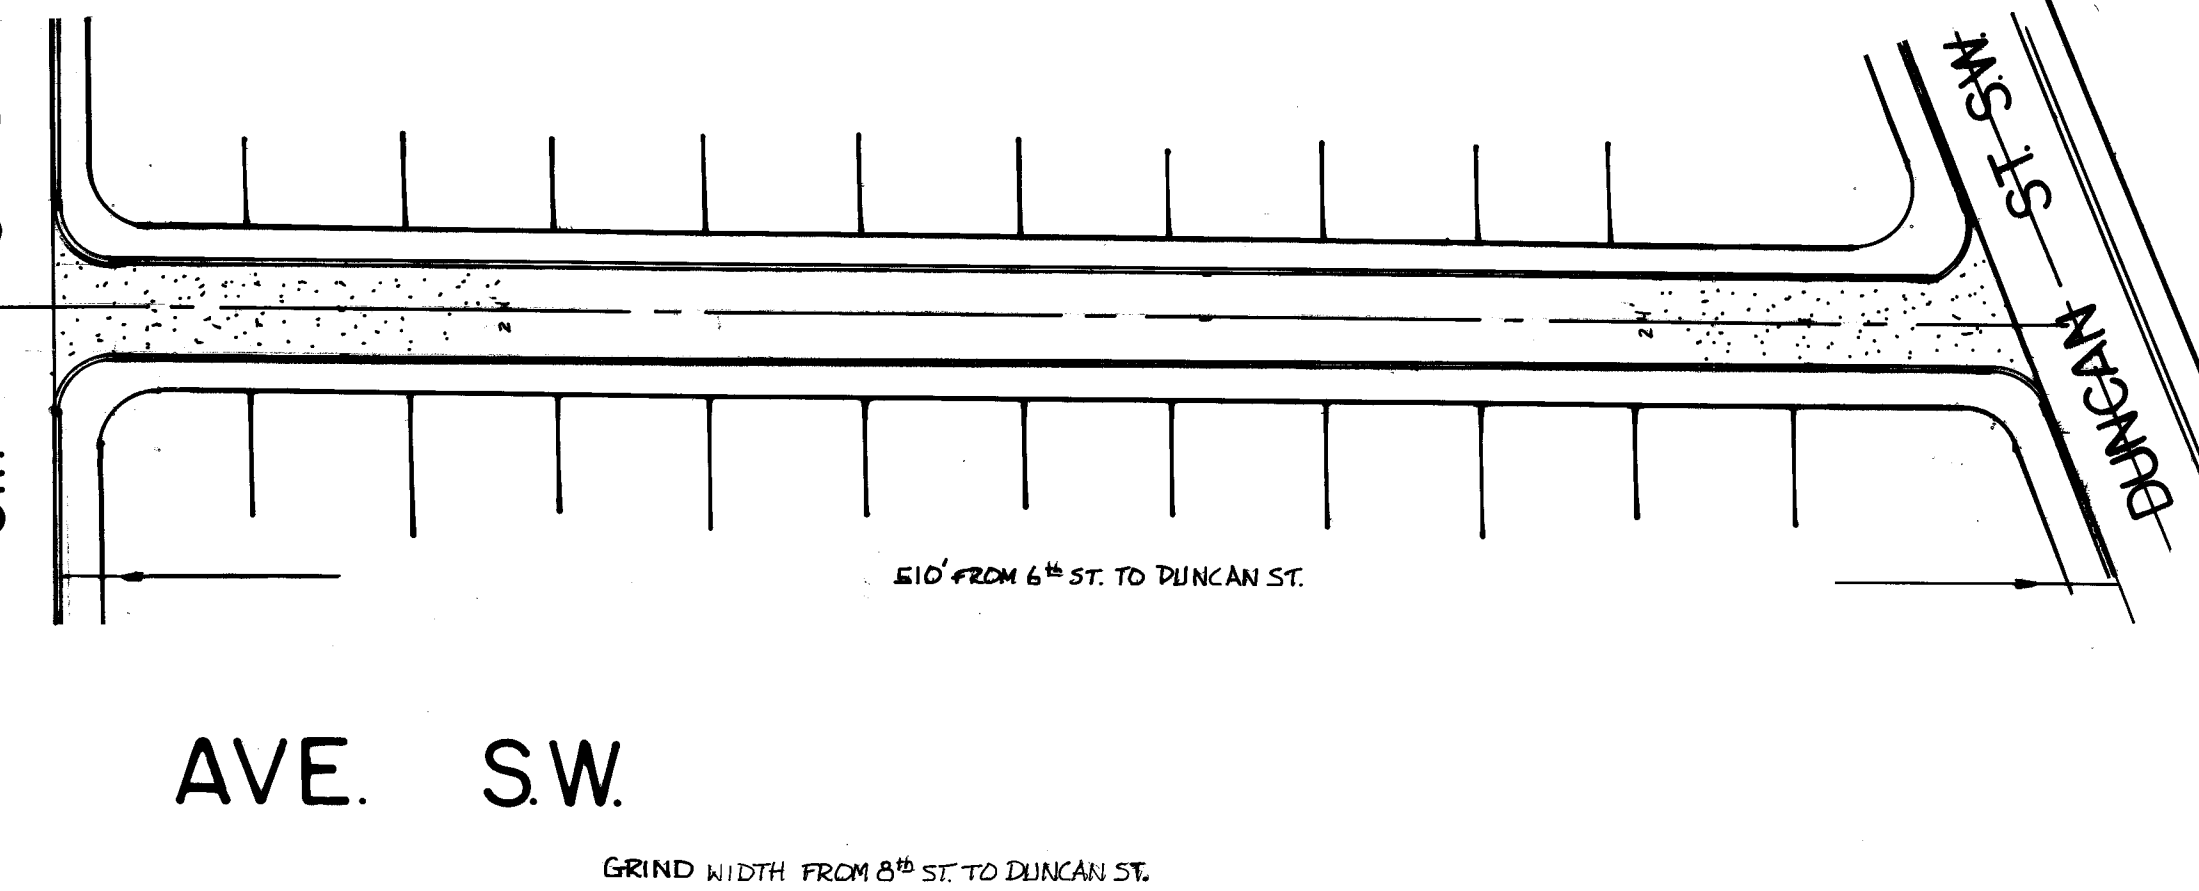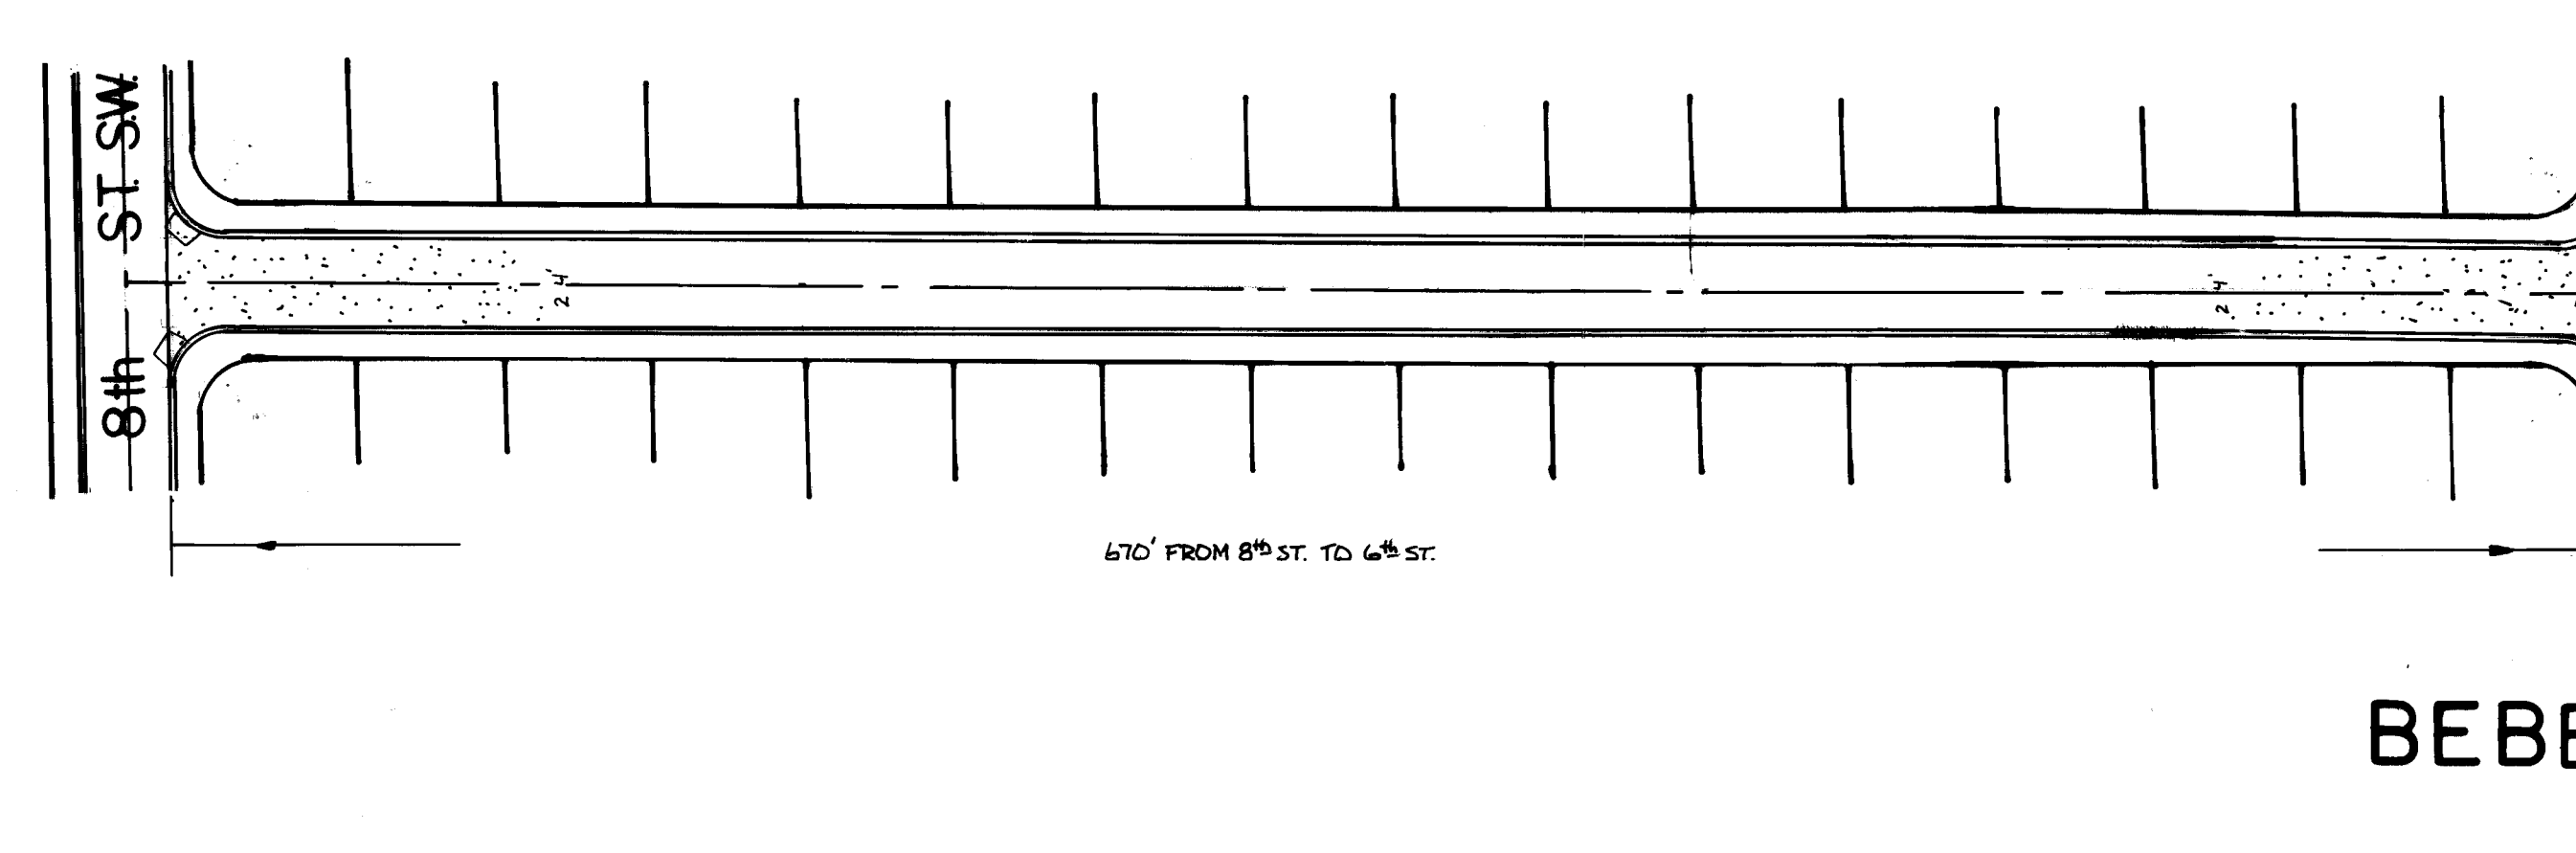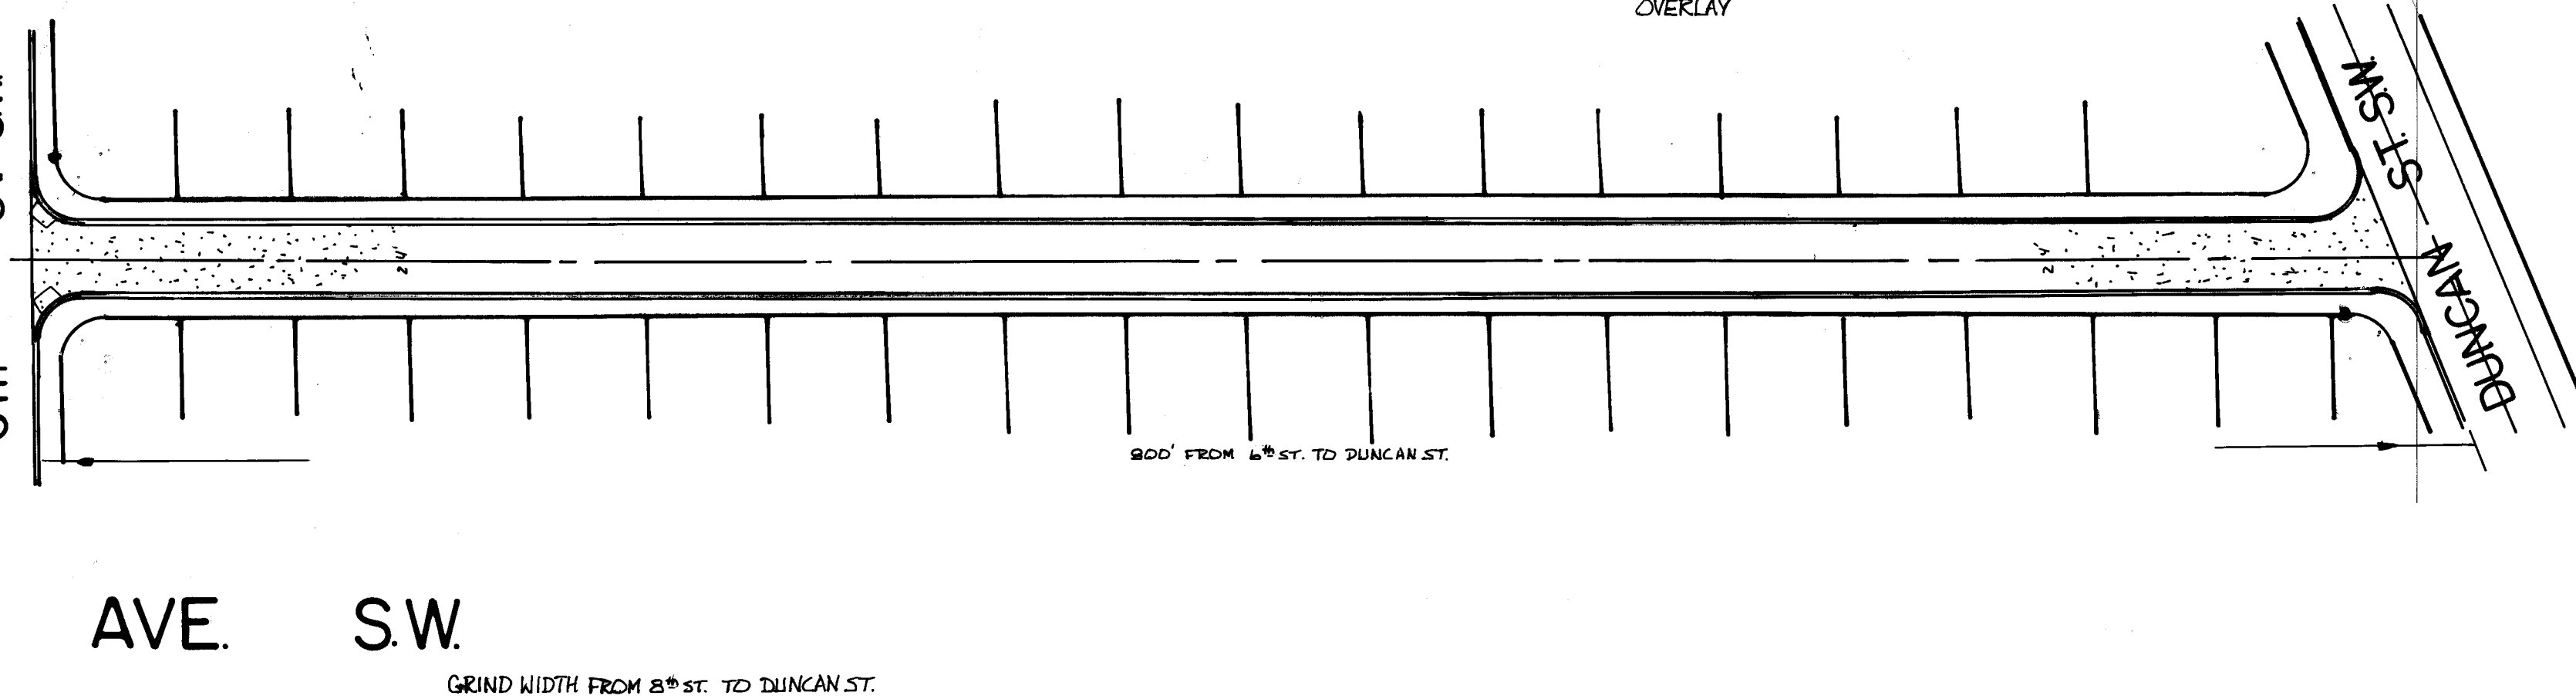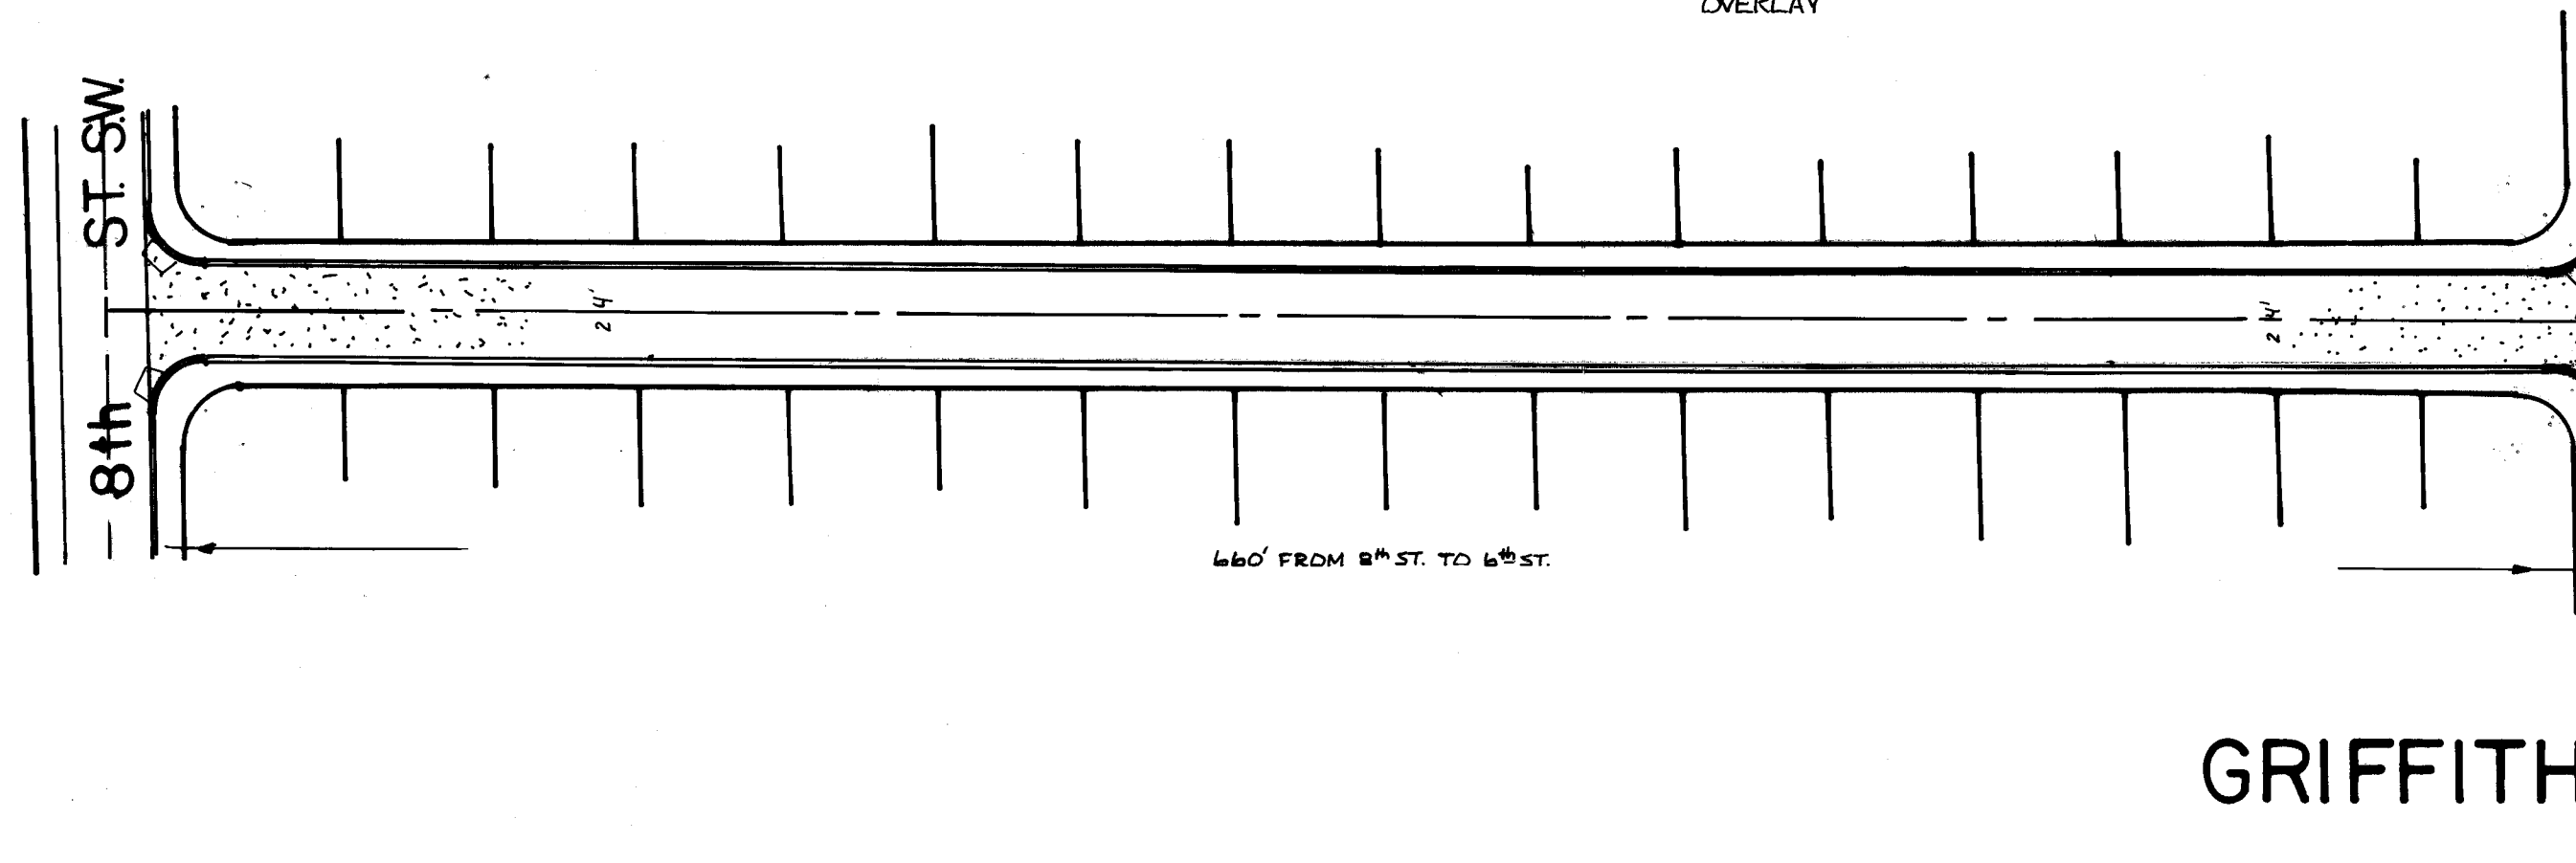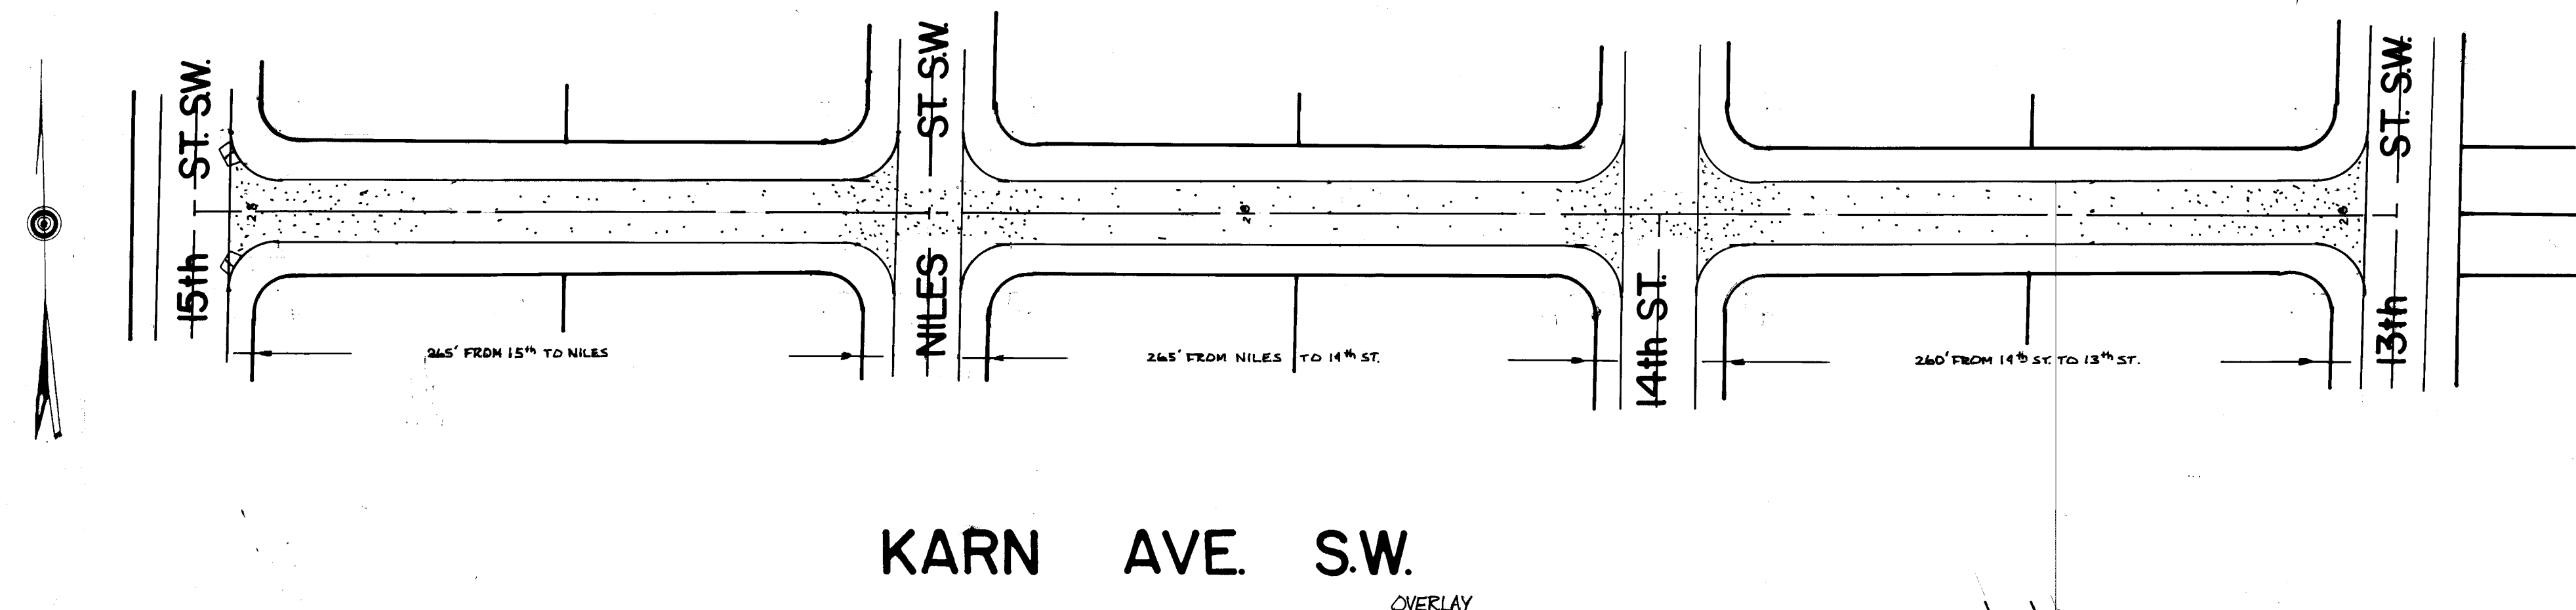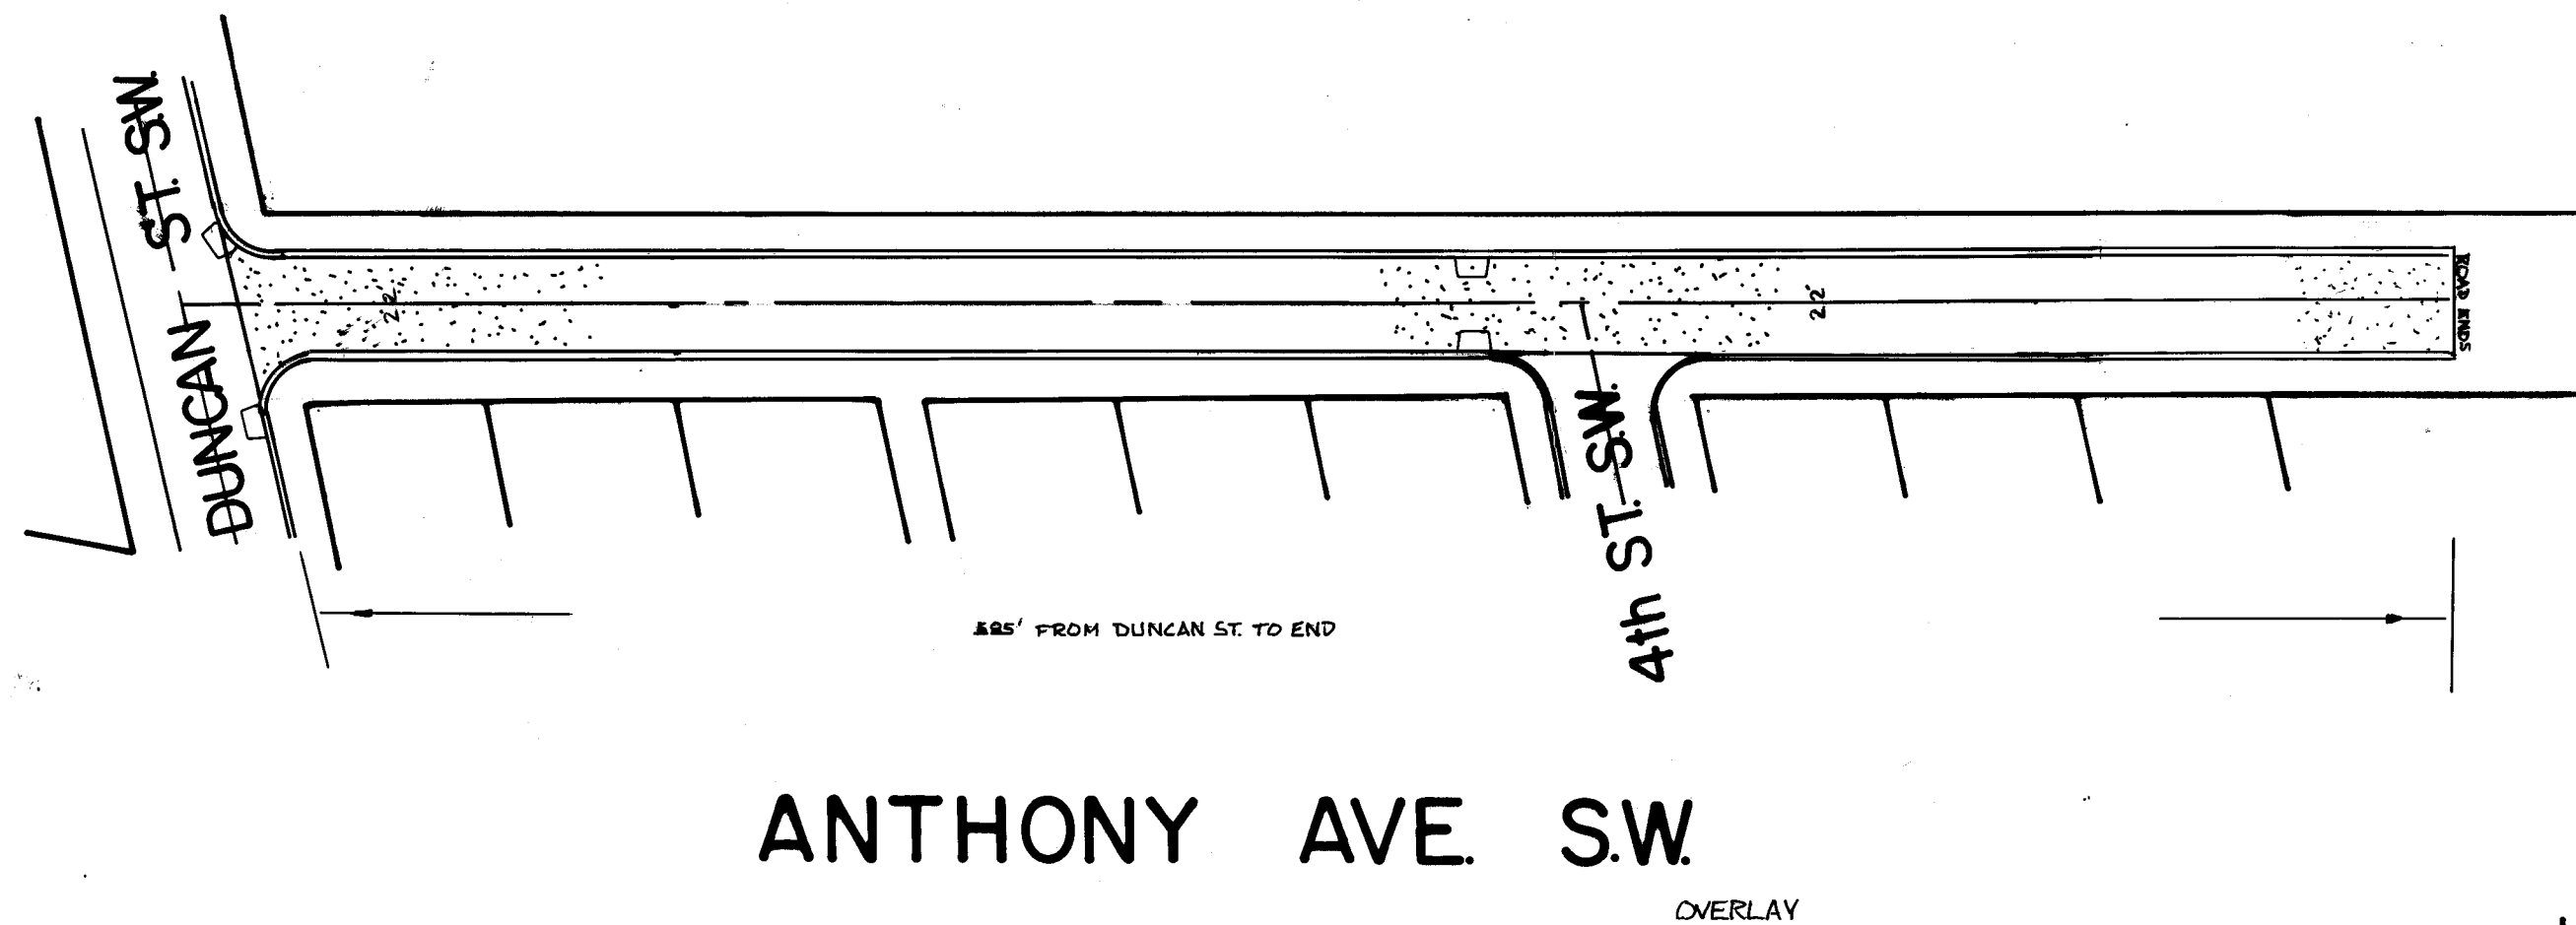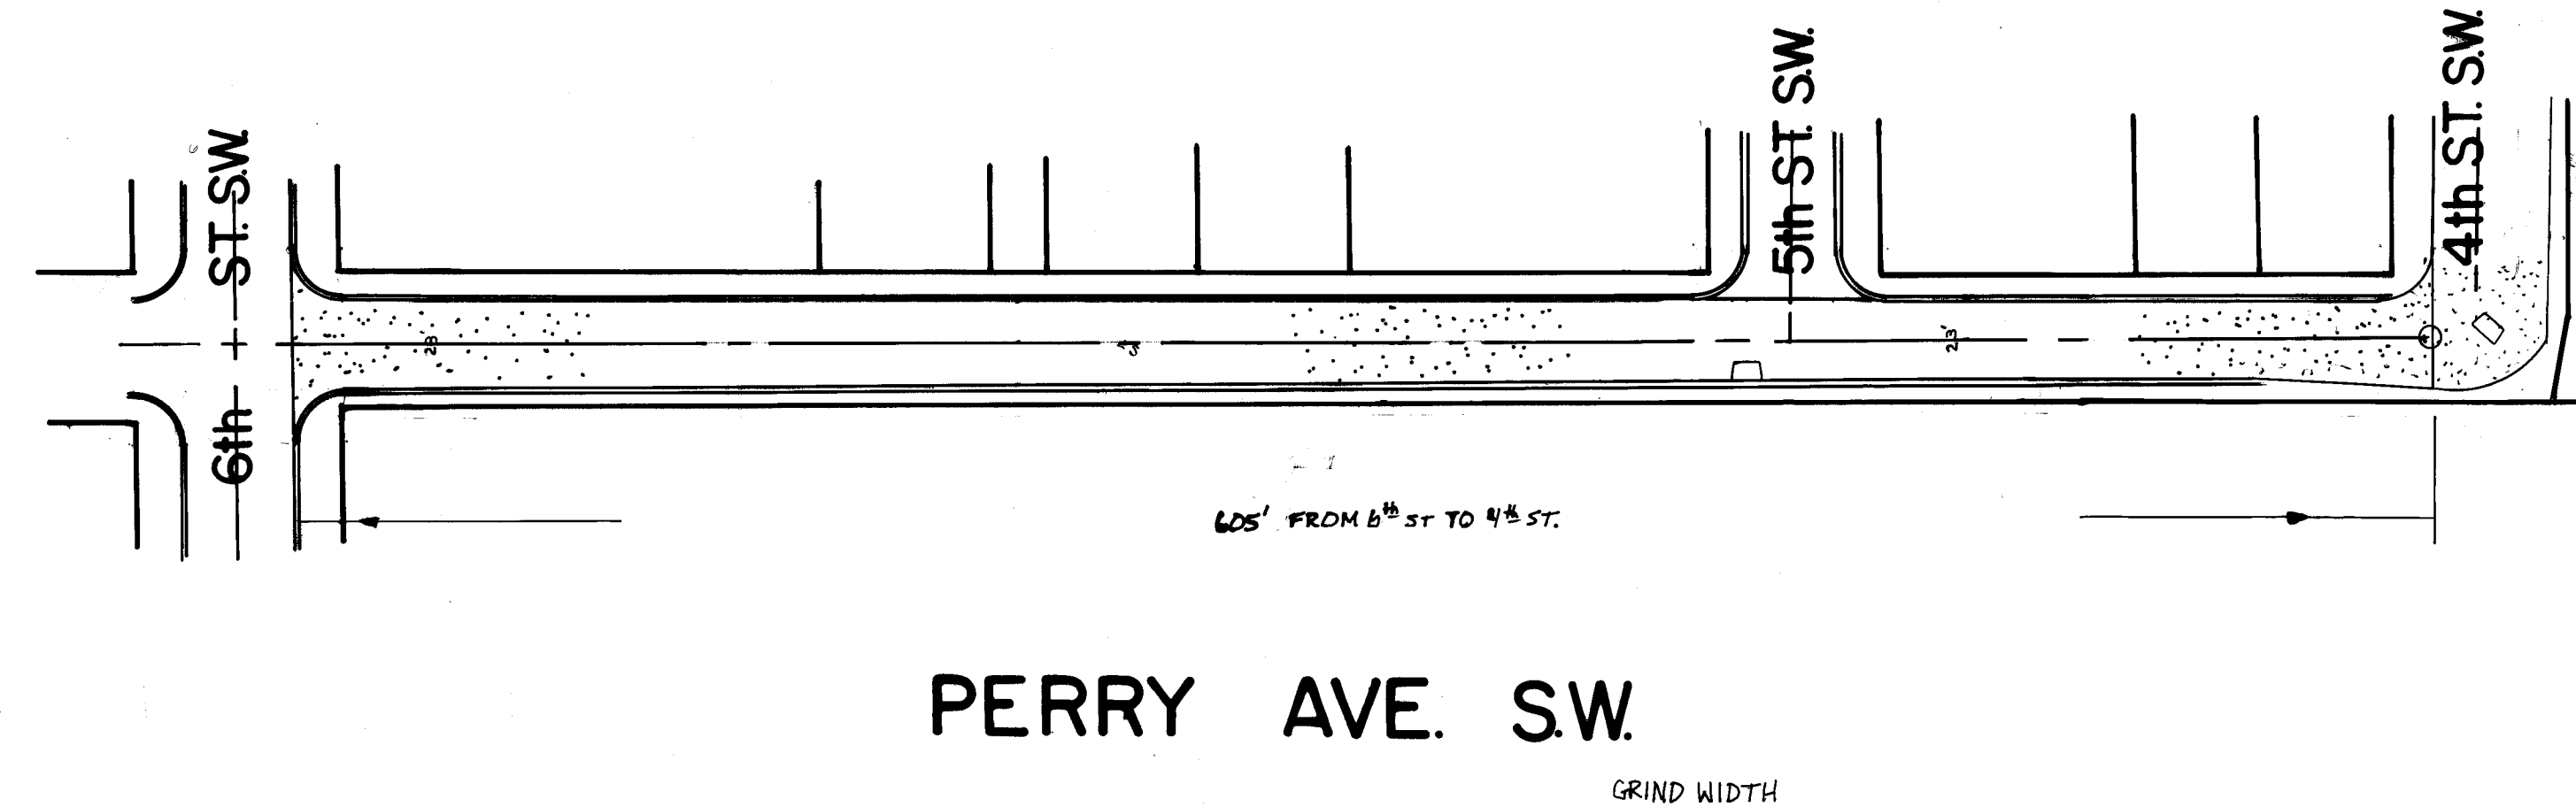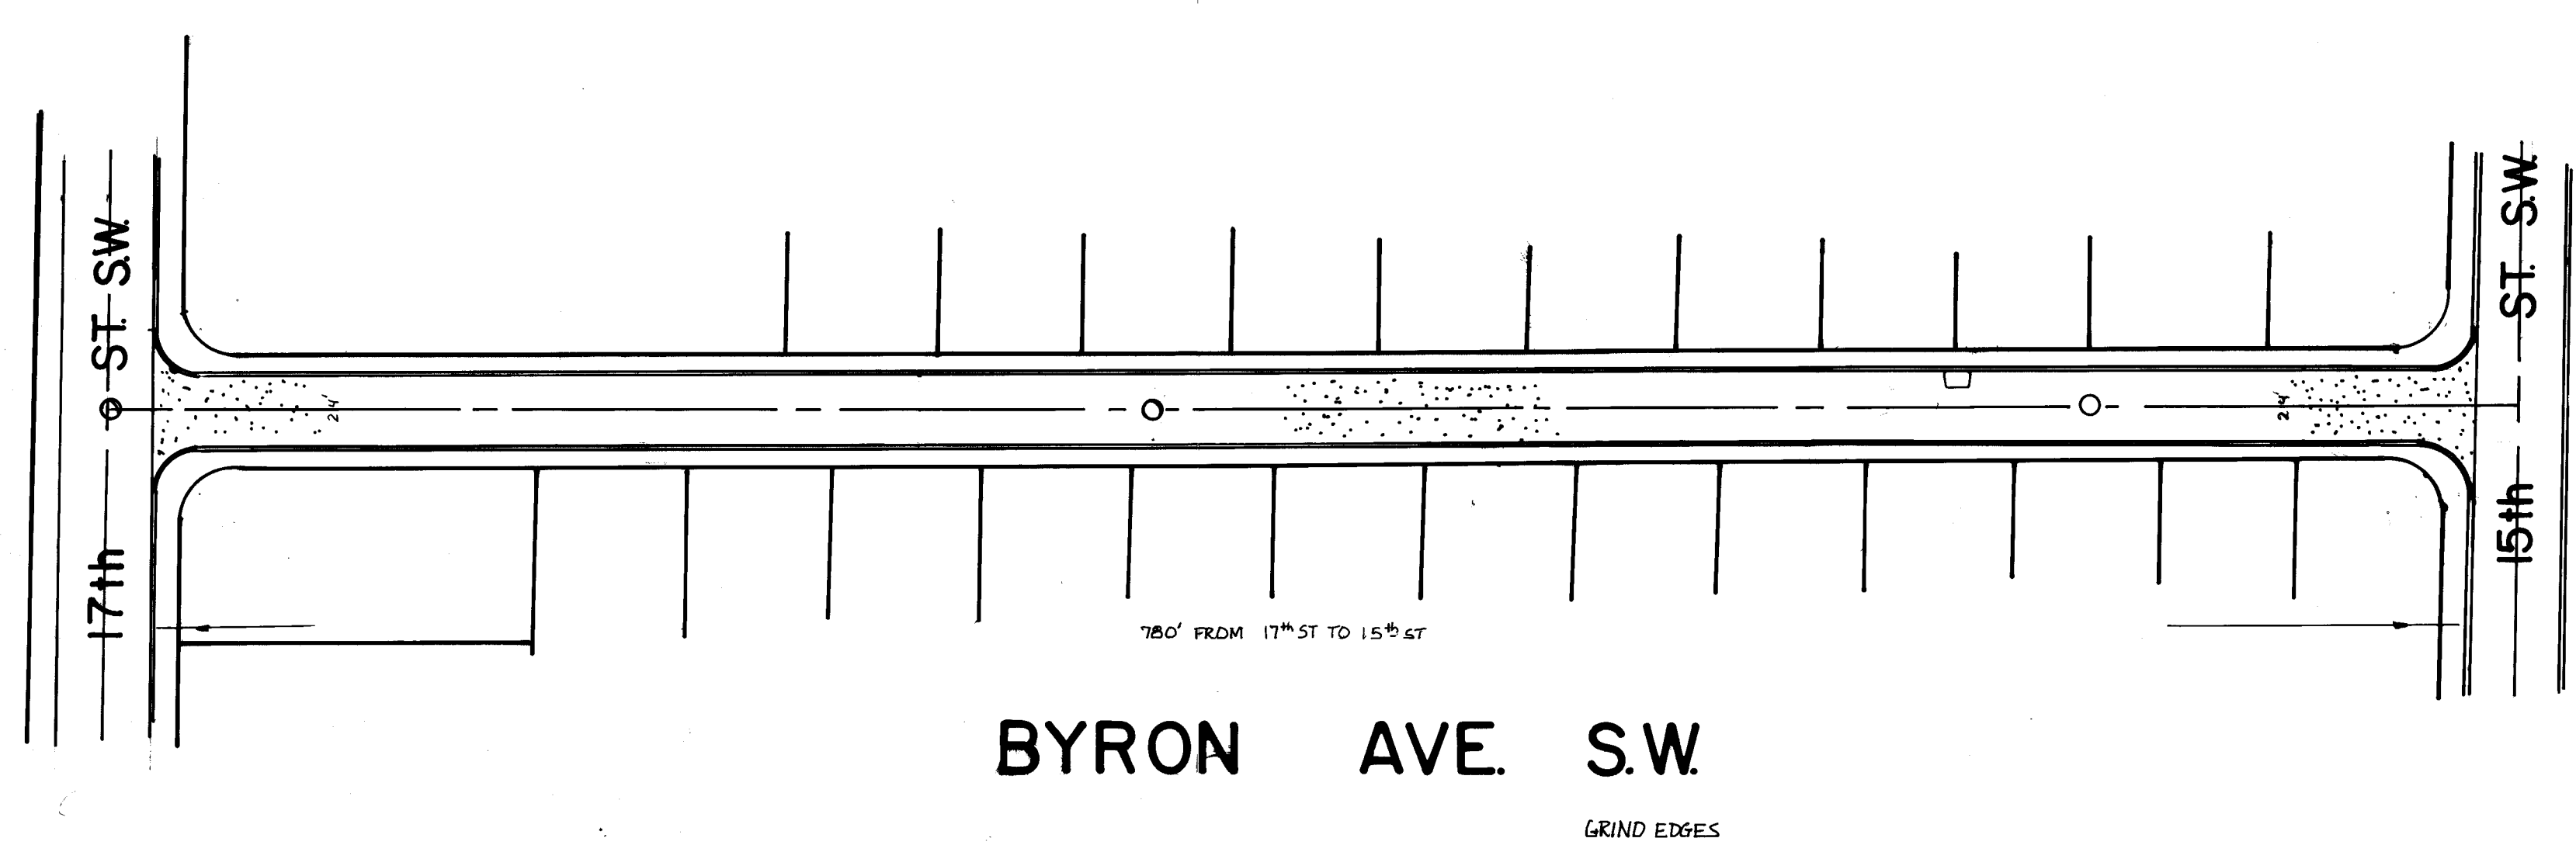

1993 STREET RESURFACING CITY OF MASSILLON, OHIO

BYRON AVE. SW FROM 17th TO 15th SW
 PERRY AVE. SW FROM 6th TO 4th SW
 ANTHONY AVE. SW FROM DUNCAN TO END
 KARN AVE. SW FROM 15th TO 13th SW
 GRIFFITH AVE. SW FROM 8th TO DUNCAN SW
 BEBB AVE. SW FROM 8th TO DUNCAN SW