


FINAL SURVEY	BY	DATE
SURVEYED		
PLOTTED		
NOTED		
NO.		


ORIGINAL SURVEY	BY	DATE
SURVEYED		
PLOTTED		
NOTED		
NO.		

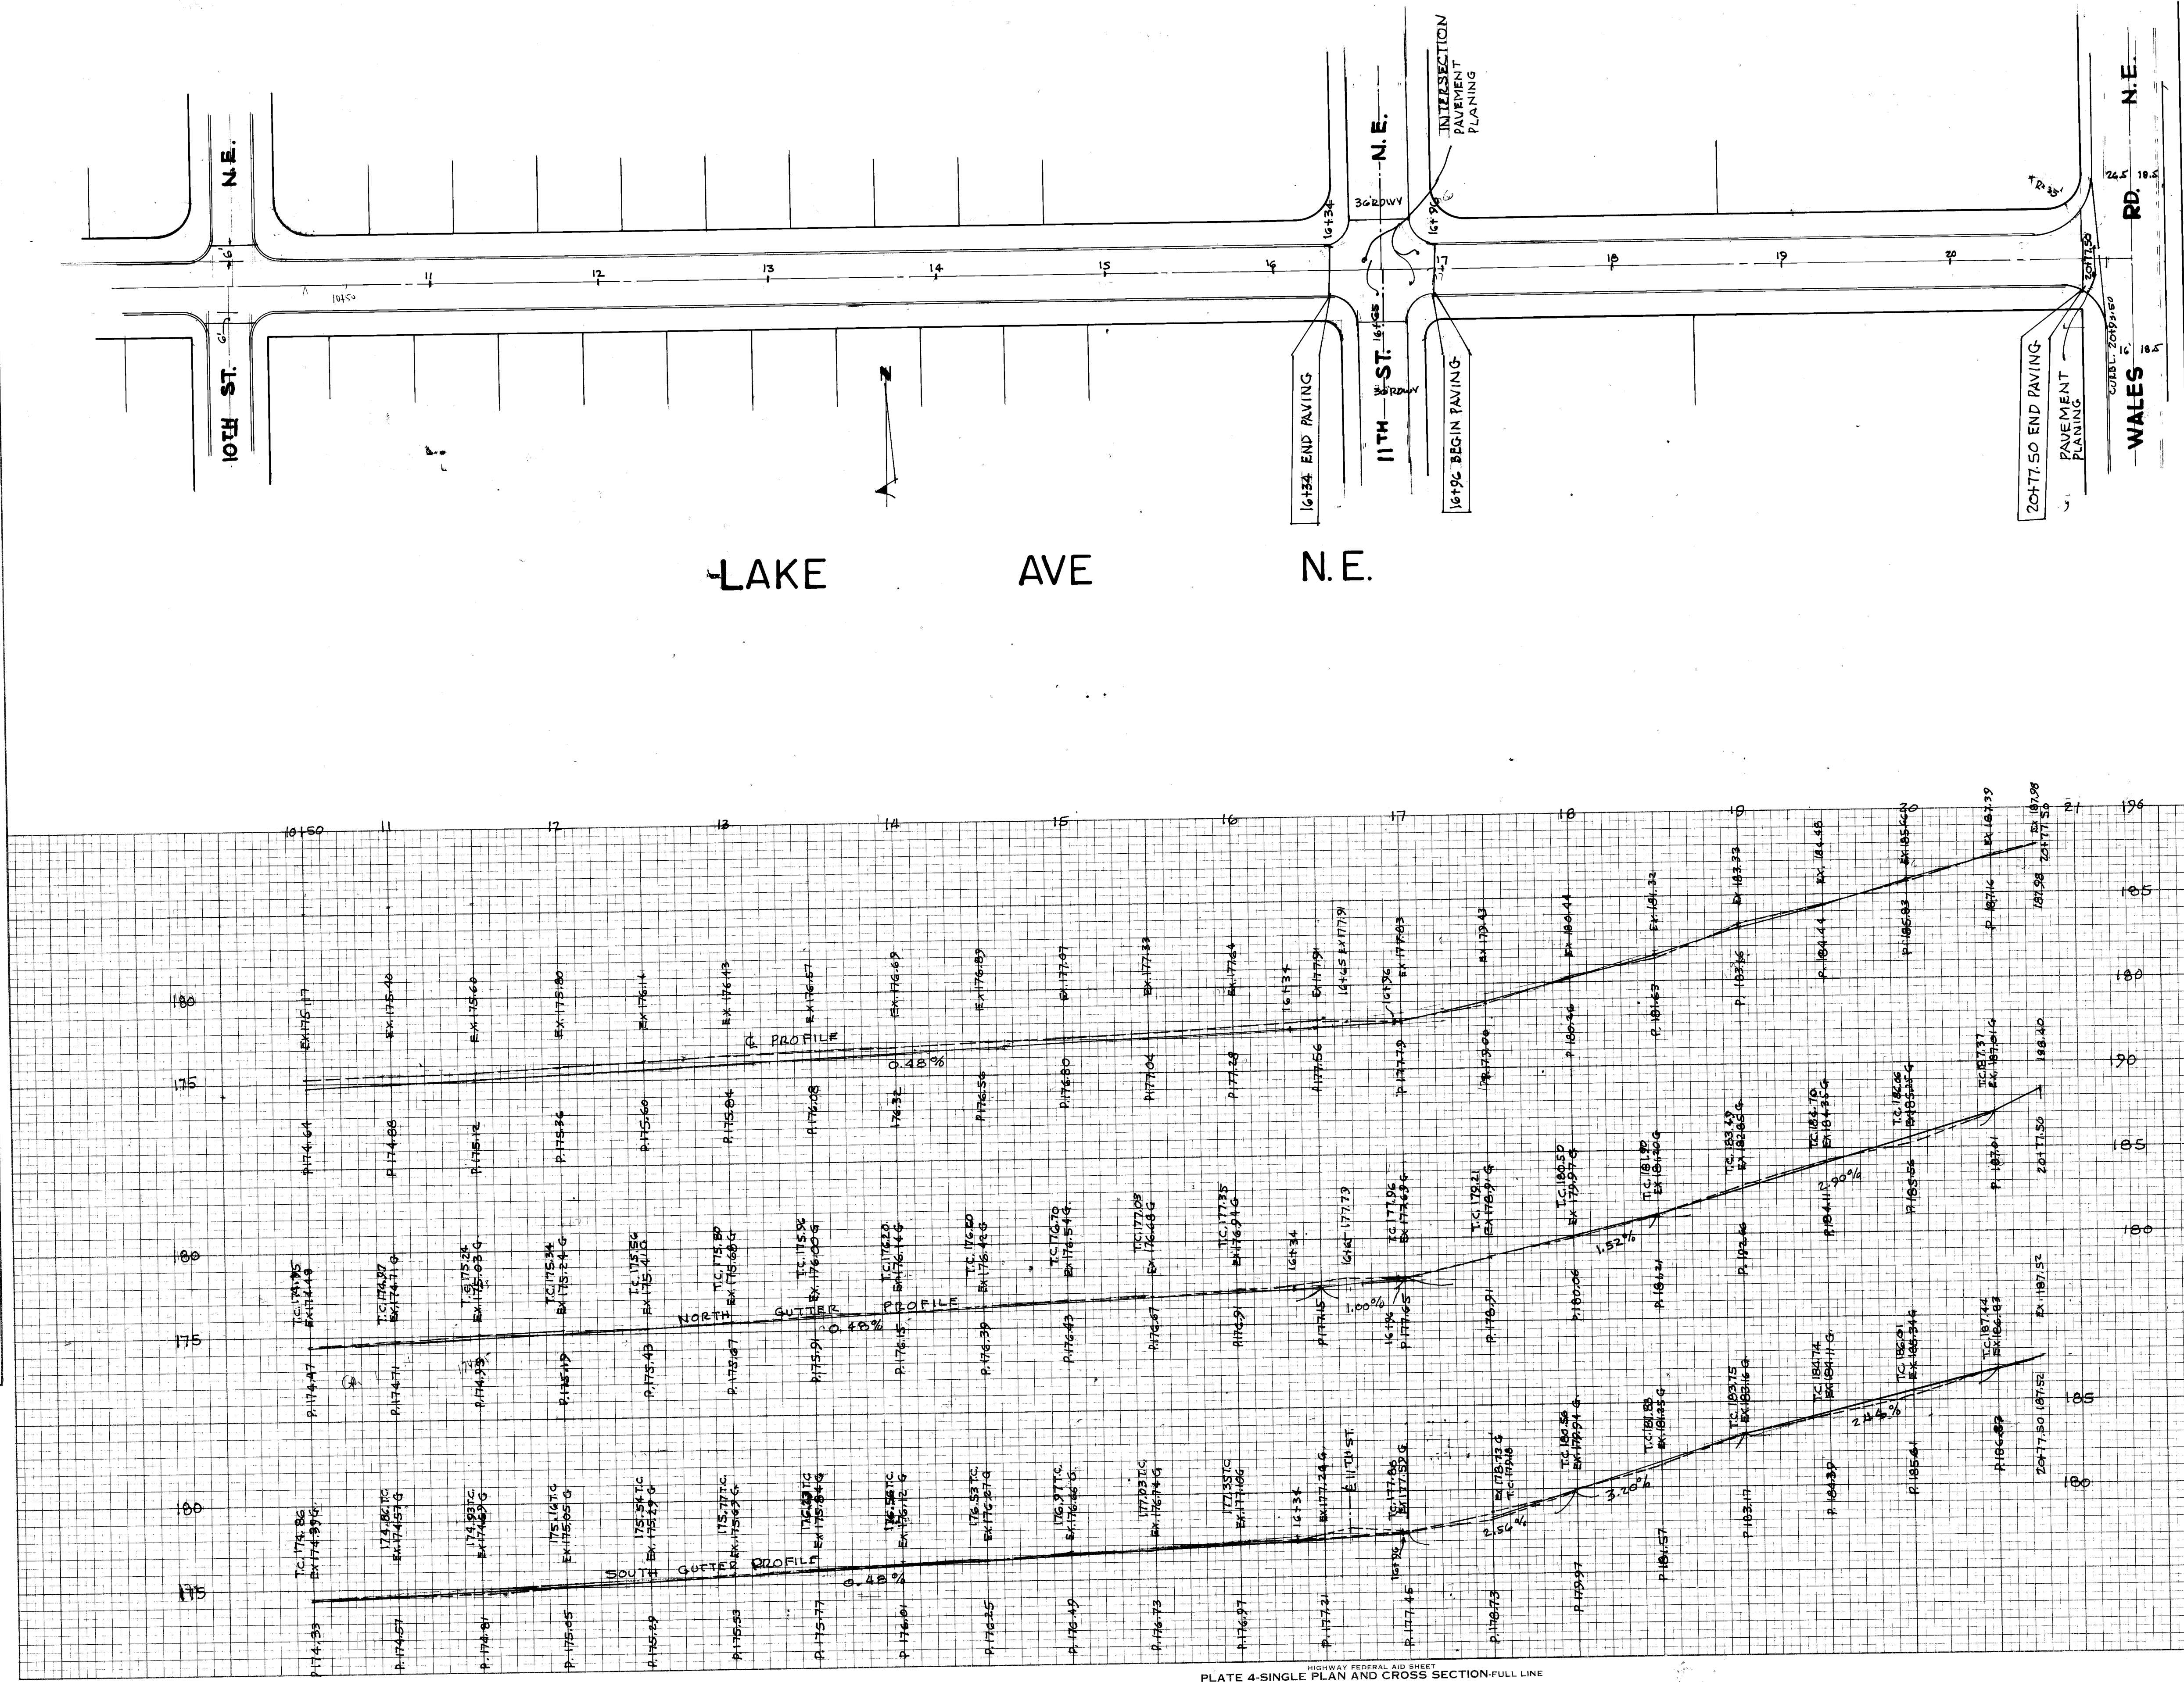

CITY OF MASSILLON, OHIO
LAKE AVE. N.E.
AMHERST RD. N.E. TO WALES RD. N.E.
SCALE 1"=50' HOR. DEPT. OF PUBLIC SERVICE
1"=5' VER. ENGINEERING DIVISION
JULY 1993 ROBT. F. VAGONER CITY ENGINEER
FILE NO. P-348 ACC. NO. 3197

DATE	BY
SURVEYED	PLOTTED
NOTE BOOK	TEMPERATURE
NO.	AREAS CHECKED

DATE	BY
SURVEYED	PLOTTED
NOTE BOOK	TEMPERATURE
NO.	AREAS CHECKED

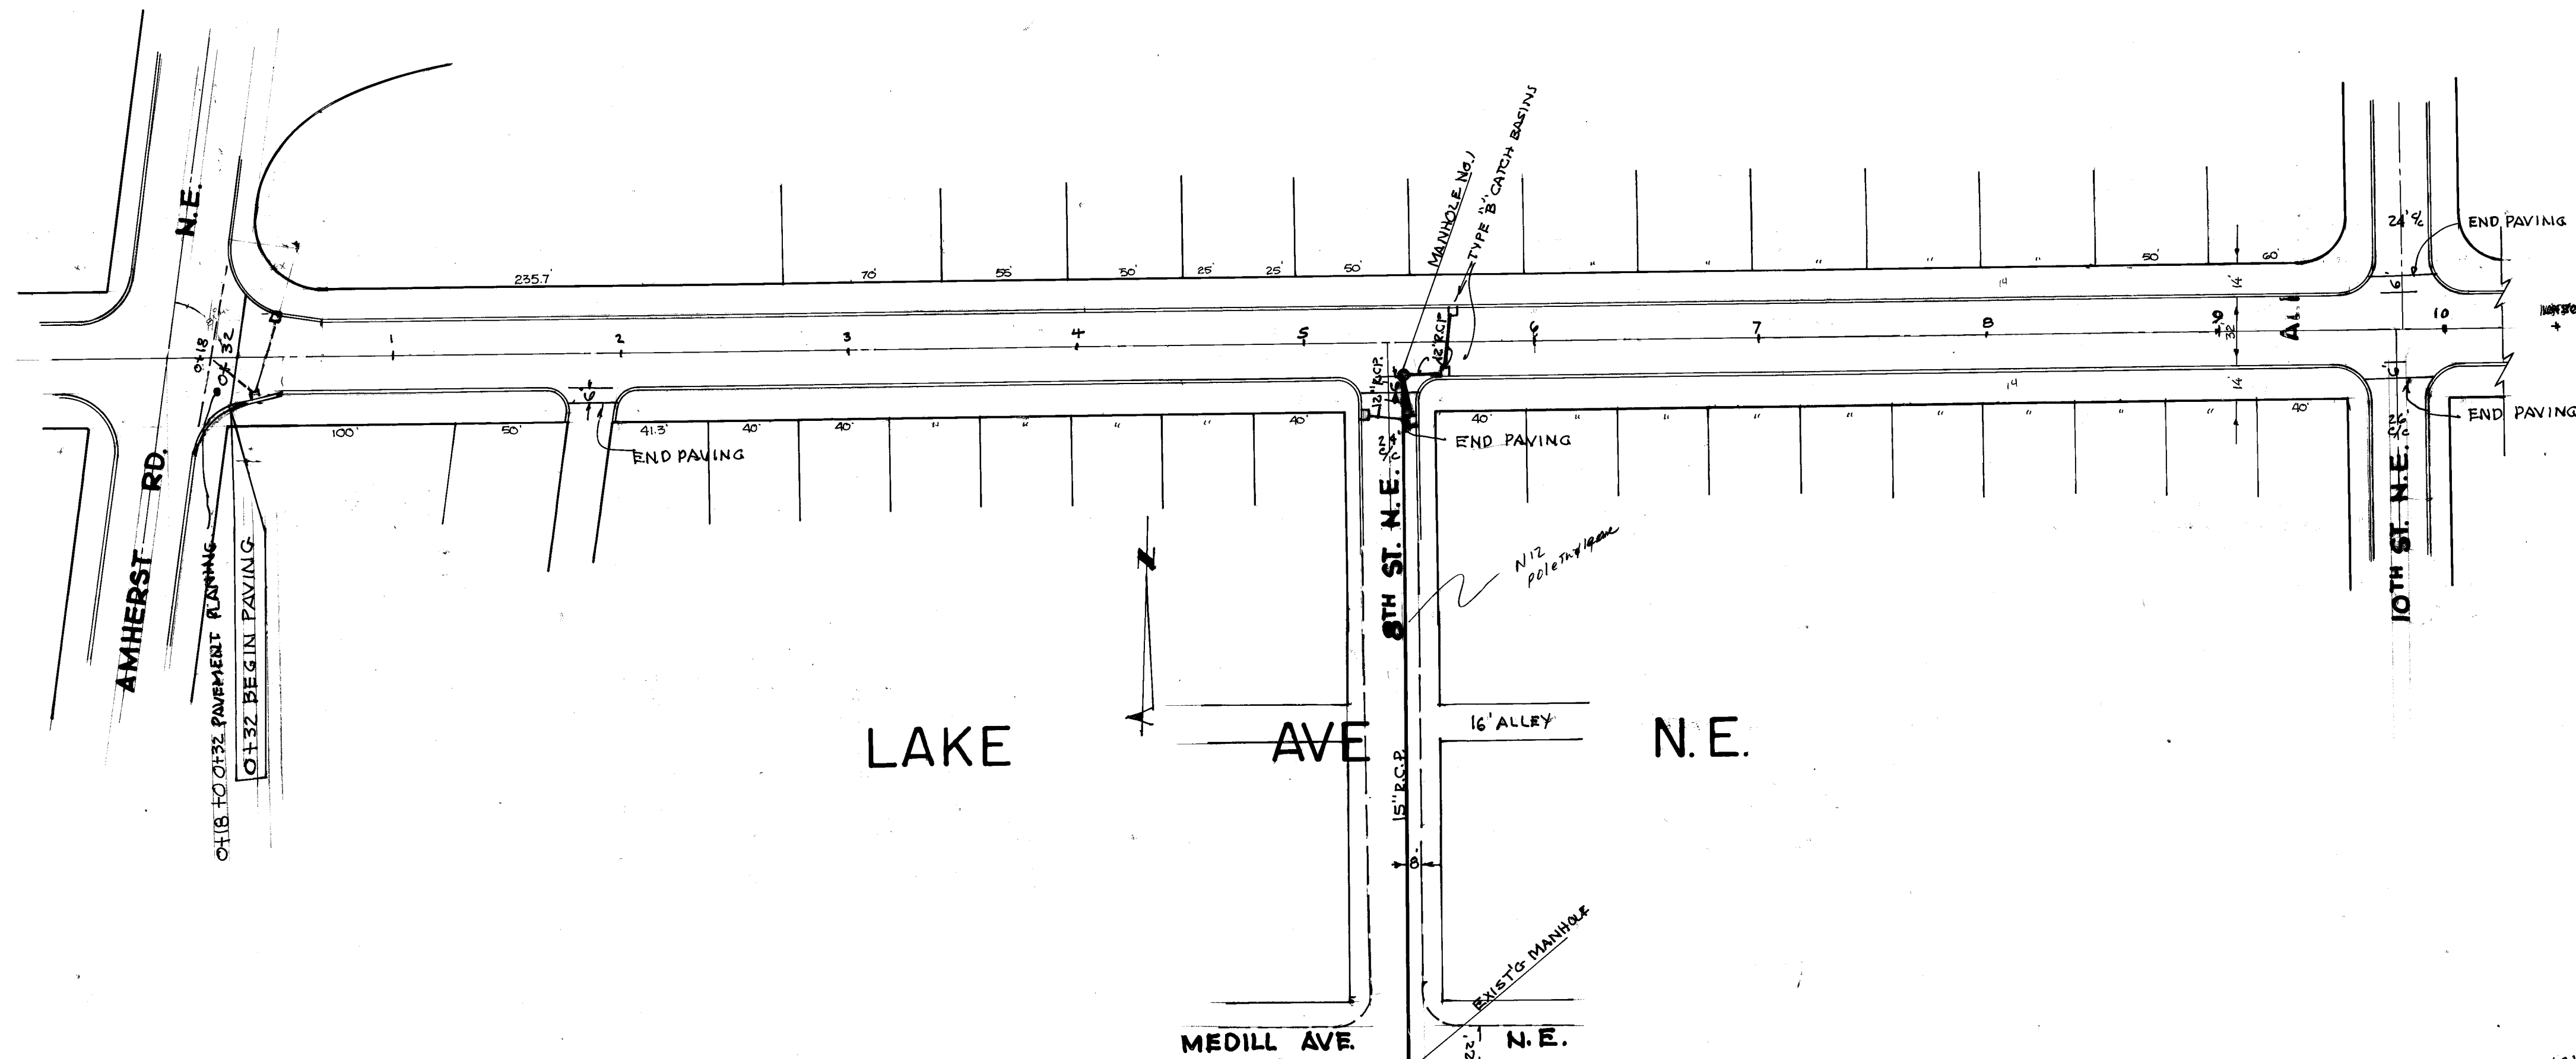

QUANTITIES		
203	EXCAVATION, INCLUDING PAVEMENT	2,888 C.YDS
301	BITUMINOUS AGGREGATE BASE, 6"	1,205 C.Y.S
402	ASPHALT CONCRETE 1 1/2"	320 C.Y
404	ASPHALT CONCRETE 1 1/4"	320 C.Y
254	PAVEMENT PLANING 1 1/2"	868 SQ.YD.
603	15" R.C.P.	300 L.F.
603	12" R.C.P.	90 L.F.
604	MANHOLE	1 EA.
604	CATCH BASIN TYPE "B"	4 EA.
608	REPLACE SIDEWALK	50 SQ. FT.
404	ASPHALT CONCRETE, REPAIR PAVEMENT	18 CU.YD.
410	TRAFFIC COMPACTED SURFACE TYPE B	600 CU.YD.
203	SUB-GRADE COMPACTION	7182 SQ.YD.
407	TACK COAT	720 GAL.
370	SUB BASE	635 C.Y.
608	REPLACE CURB	35 L.F.

GENERAL NOTES

ALL CONSTRUCTION TO BE CITY OF MASSILLON SPECIFICATIONS AND STANDARDS, AND THE LATEST ADDITION OF THE STATE OF OHIO, DEPARTMENT OF TRANSPORTATION CONSTRUCTION AND MATERIAL SPECIFICATIONS.

A PRECONSTRUCTION MEETING SHALL BE HELD WITH THE CONTRACTOR AND SUB-CONTRACTORS. THE PREVAILING WAGE OFFICE SHALL RECEIVE THE REQUIRED WEEKLY AND MONTHLY REPORTS ON THIS PROJECT.

THE CONTRACTOR SHALL CONTACT THE UTILITY COMPANIES LISTED BELOW

EAST OHIO GAS CO.	OHIO BELL TELEPHONE CO.
4725 SOUTHWAY ST. S.W. CANTON, OHIO 44706	832 MARLINBY AVE. N.W. CANTON 44703
OHIO WATER SERVICE CO.	OHIO EDISON CO.
123 3RD ST. S.E. MASSILLON 44646	48 1ST ST. N.E., MASSILLON 44646

TRAFFIC ON LAKE AVE. WILL BE CLOSED TO THROUGH TRAFFIC. ACCESS TO ADJOINING PROPERTIES WILL BE MAINTAINED. 11TH ST. N.E. WILL BE OPEN TO NORTH, SOUTH TRAFFIC.



BENCH MARKS		
OP. HYD.	SW. COR. AMHERST & LAKE	166.48
"	BTWN. 8" E. AMHERST S. SIDE	175.29
"	100' E. 8" S. SIDE LAKE	174.62
"	S.E. COR. LAKE & 10"	176.30
"	70' E. W. 11" S. SIDE LAKE	173.36
"	E. SIDE WALK OPP. LAKE	182.53

CITY OF MASSILLON

LAKE AVE. N.E.

AMHERST RD. N.E. TO WALES RD. N.E.

SCALE 1"=40' HOR. DEPT. OF PUBLIC SERVICE

1"=5' VER. ENGINEERING DIVISION

JULY 1993 ROBERT WAGONER CITY ENGINEER