

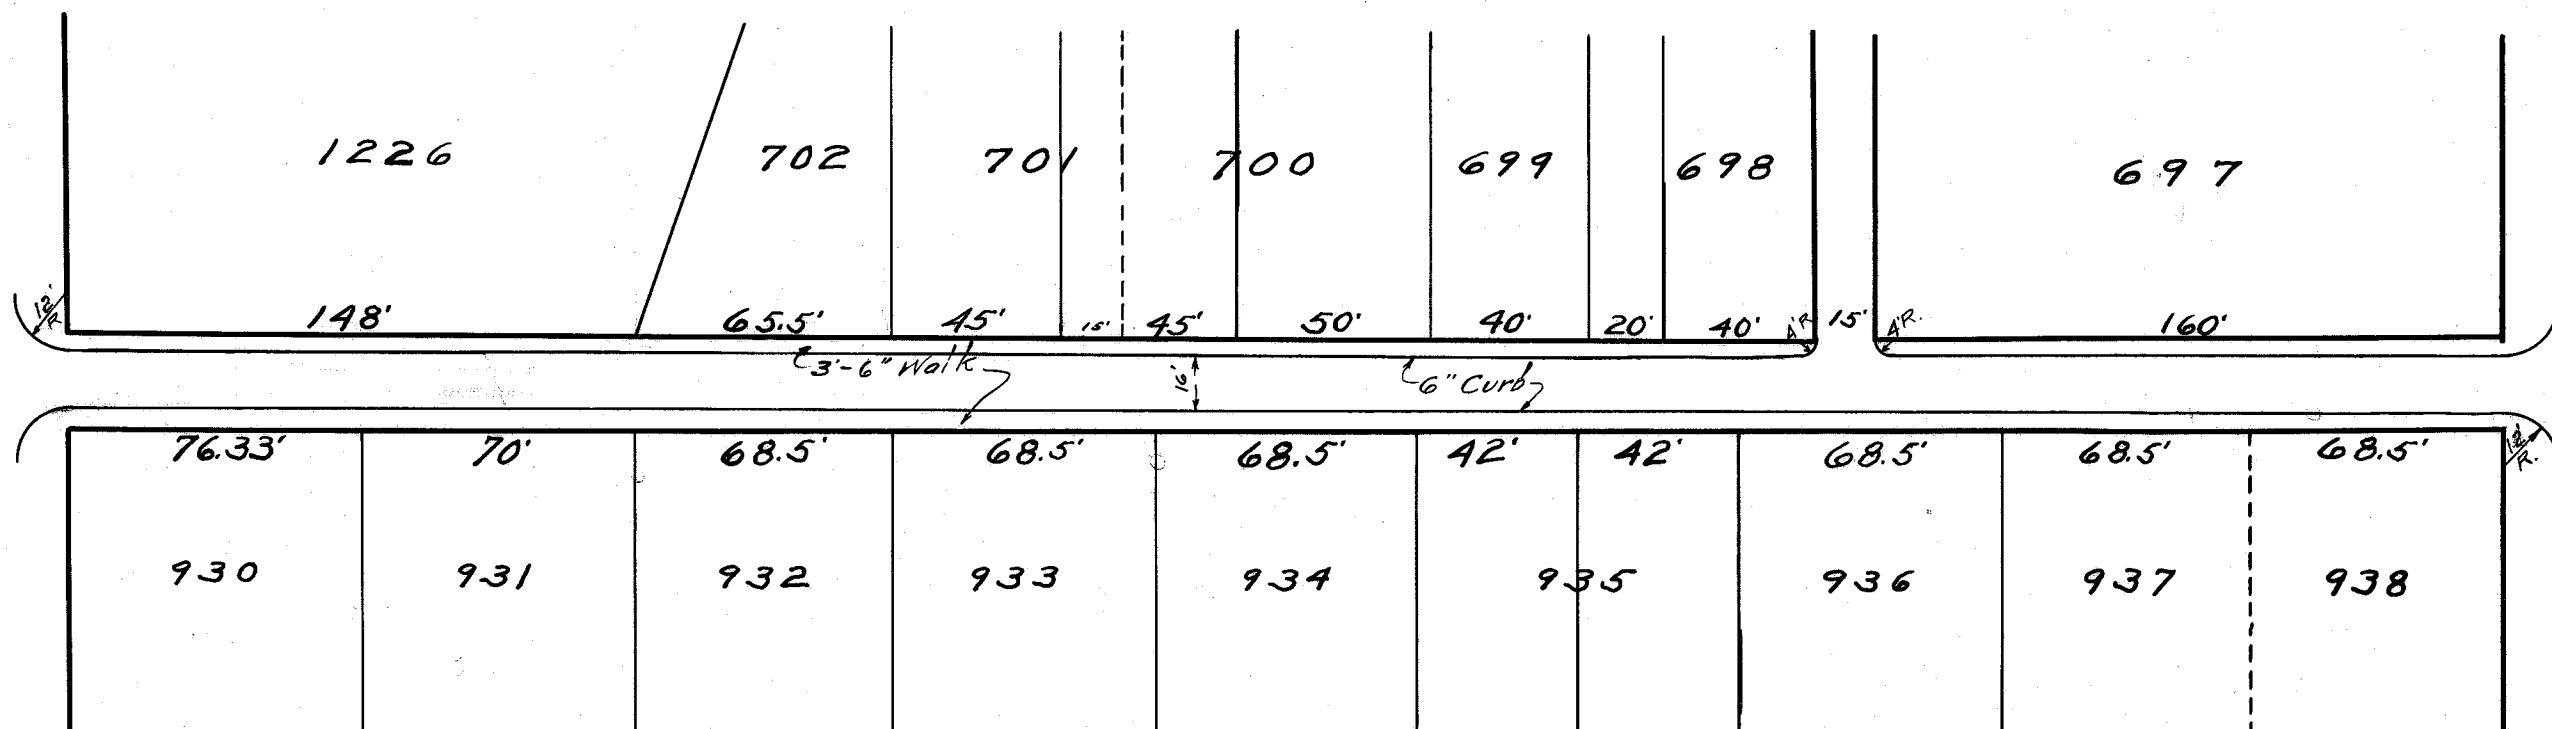
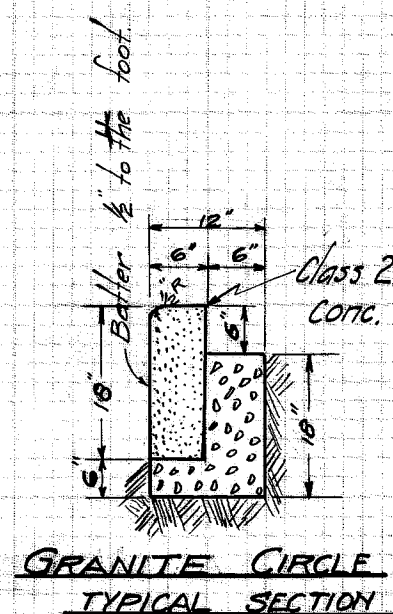


MAIN ST. 60'

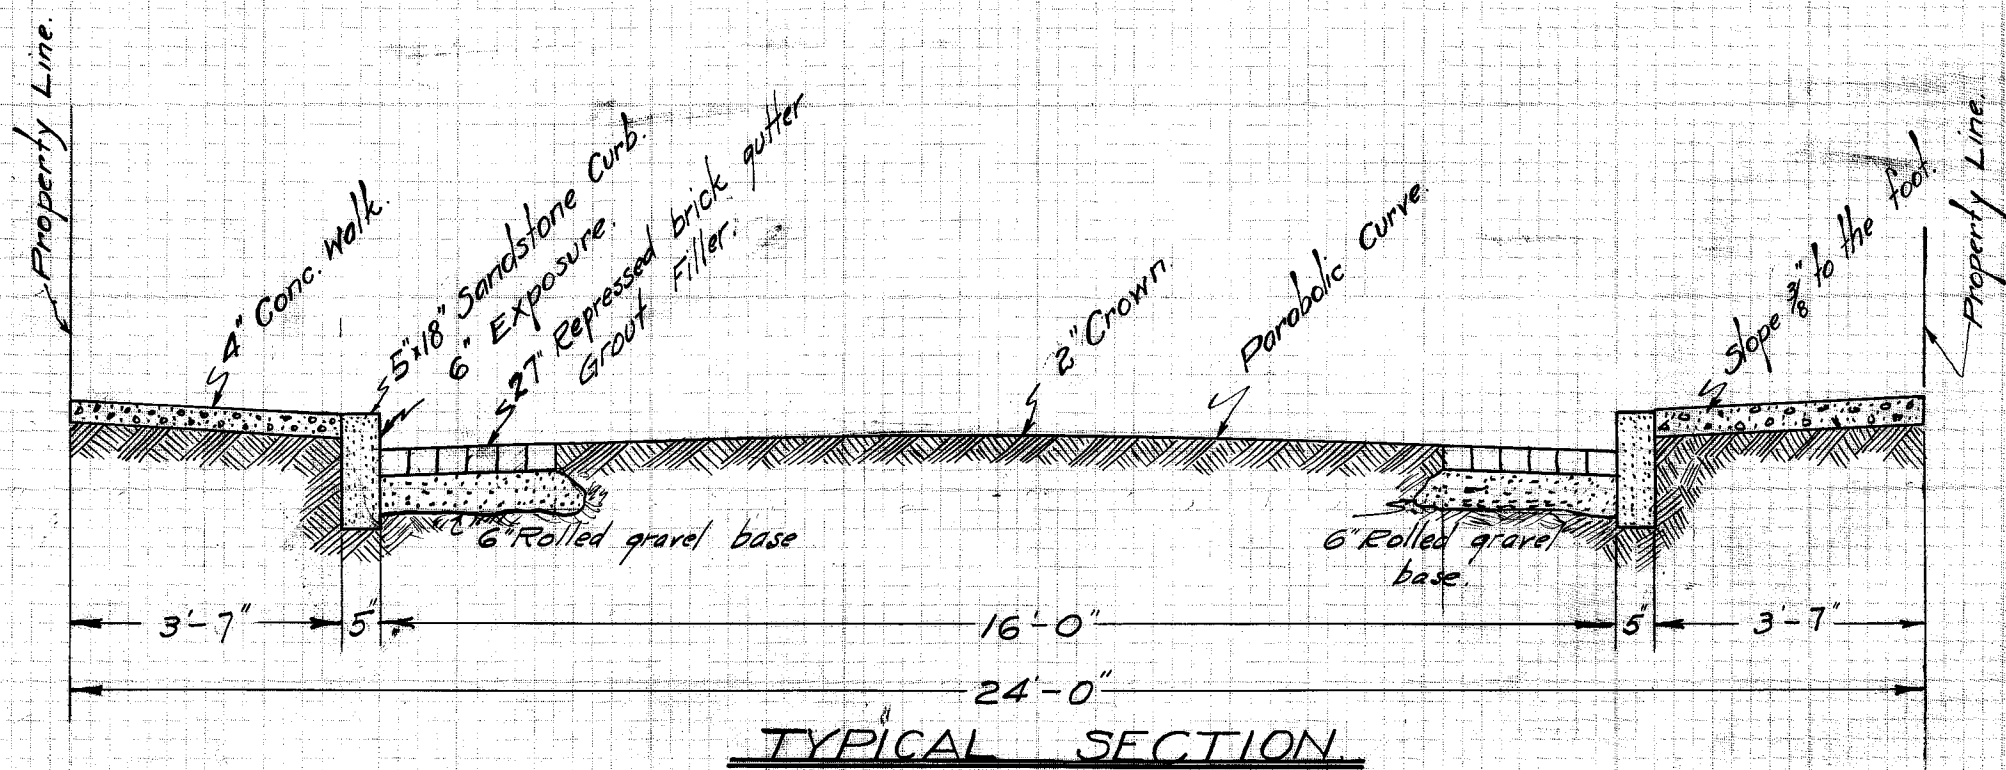

TREMONT ST. 60'

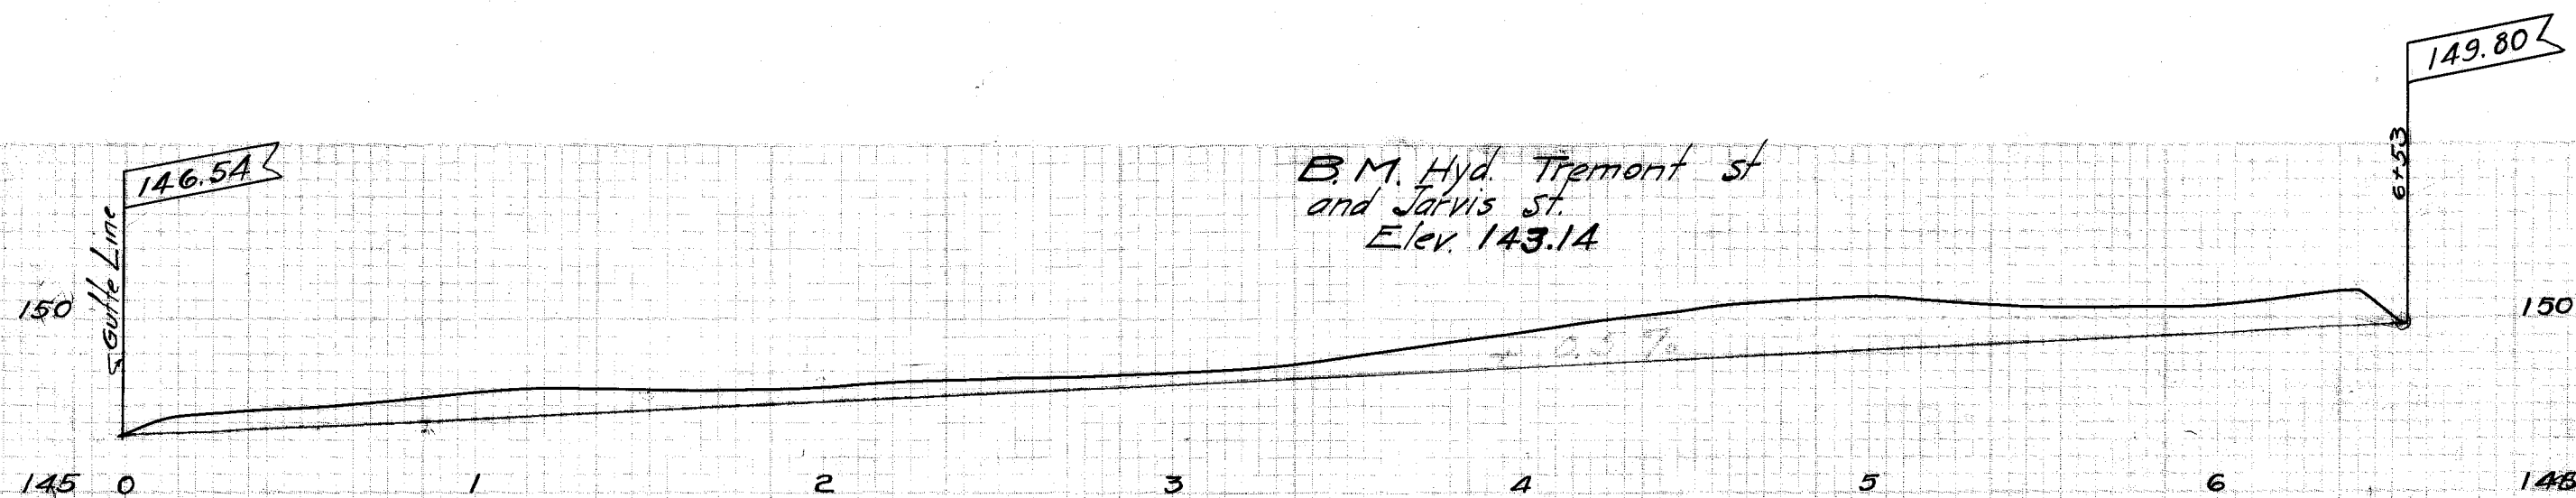

CITY of MASSILLON, OHIO.	
TERRACE ST. 24'	
SIDEWALK AND CURB.	
APPROVED:	DEPT. of PUBLIC SERVICE
<i>[Signature]</i>	ENGINEERING DIVISION.
DR. BY: C.B.C.	Scale: 1" = 30'
CK. BY: <i>[Signature]</i>	1" = 2'
FEB. 11, 1924	N.B. 27 P. 20

FILE No. P-35
Acc No. 331.