


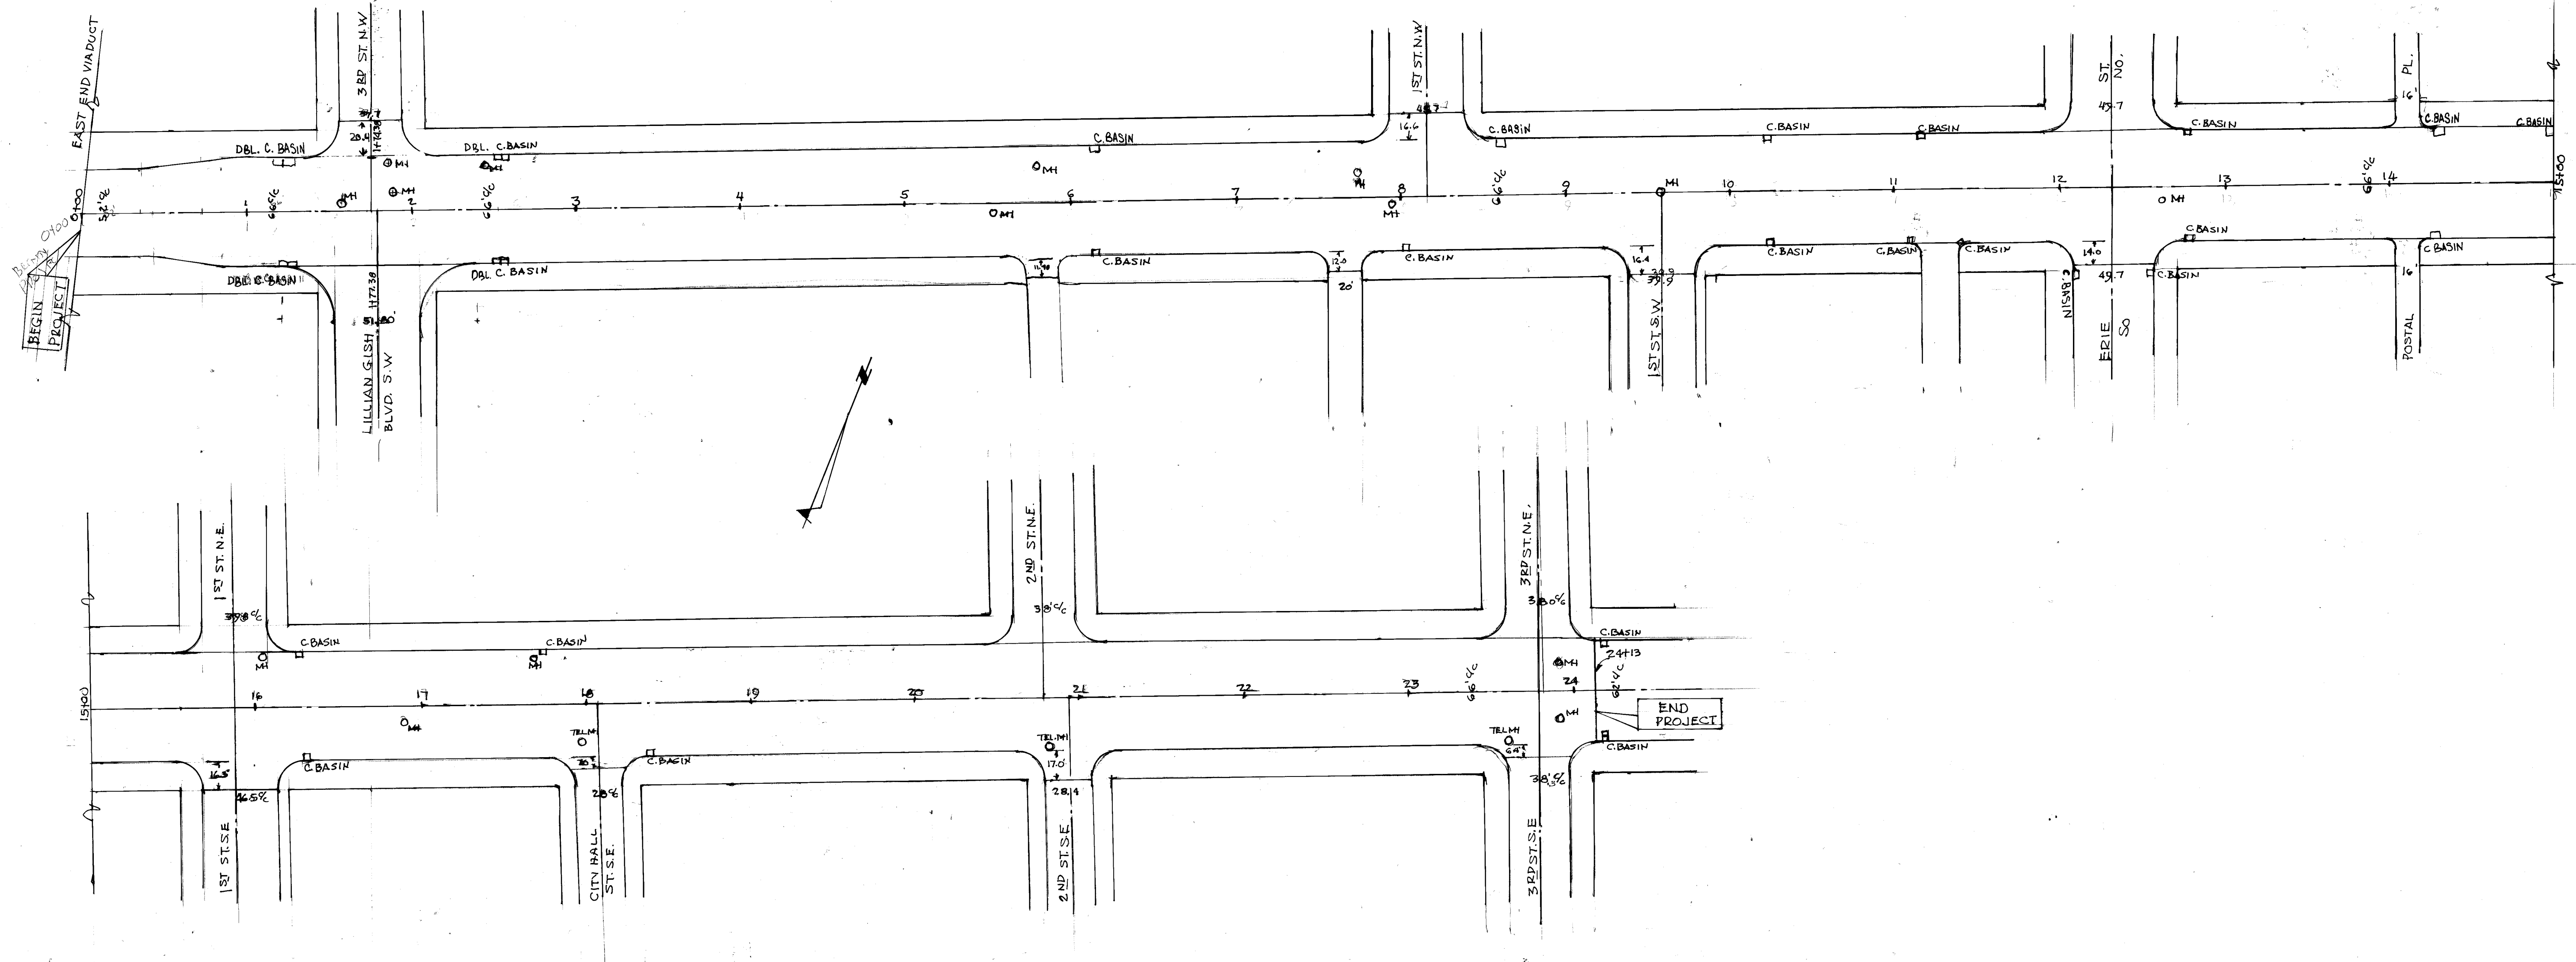

CITY OF MASSILLON, OHIO
LINCOLN WAY WEST & EAST (PHASE II)
 FROM EAST END VIADUCT TO EAST OF 3RD ST. N.E. & S.E.
 SCALE 1"=50' DEPT. OF PUBLIC SERVICE
 DR. BY ROBERT WAGONER ENGINEERING DIVISION
 CITY ENGINEER JUNE 1925