


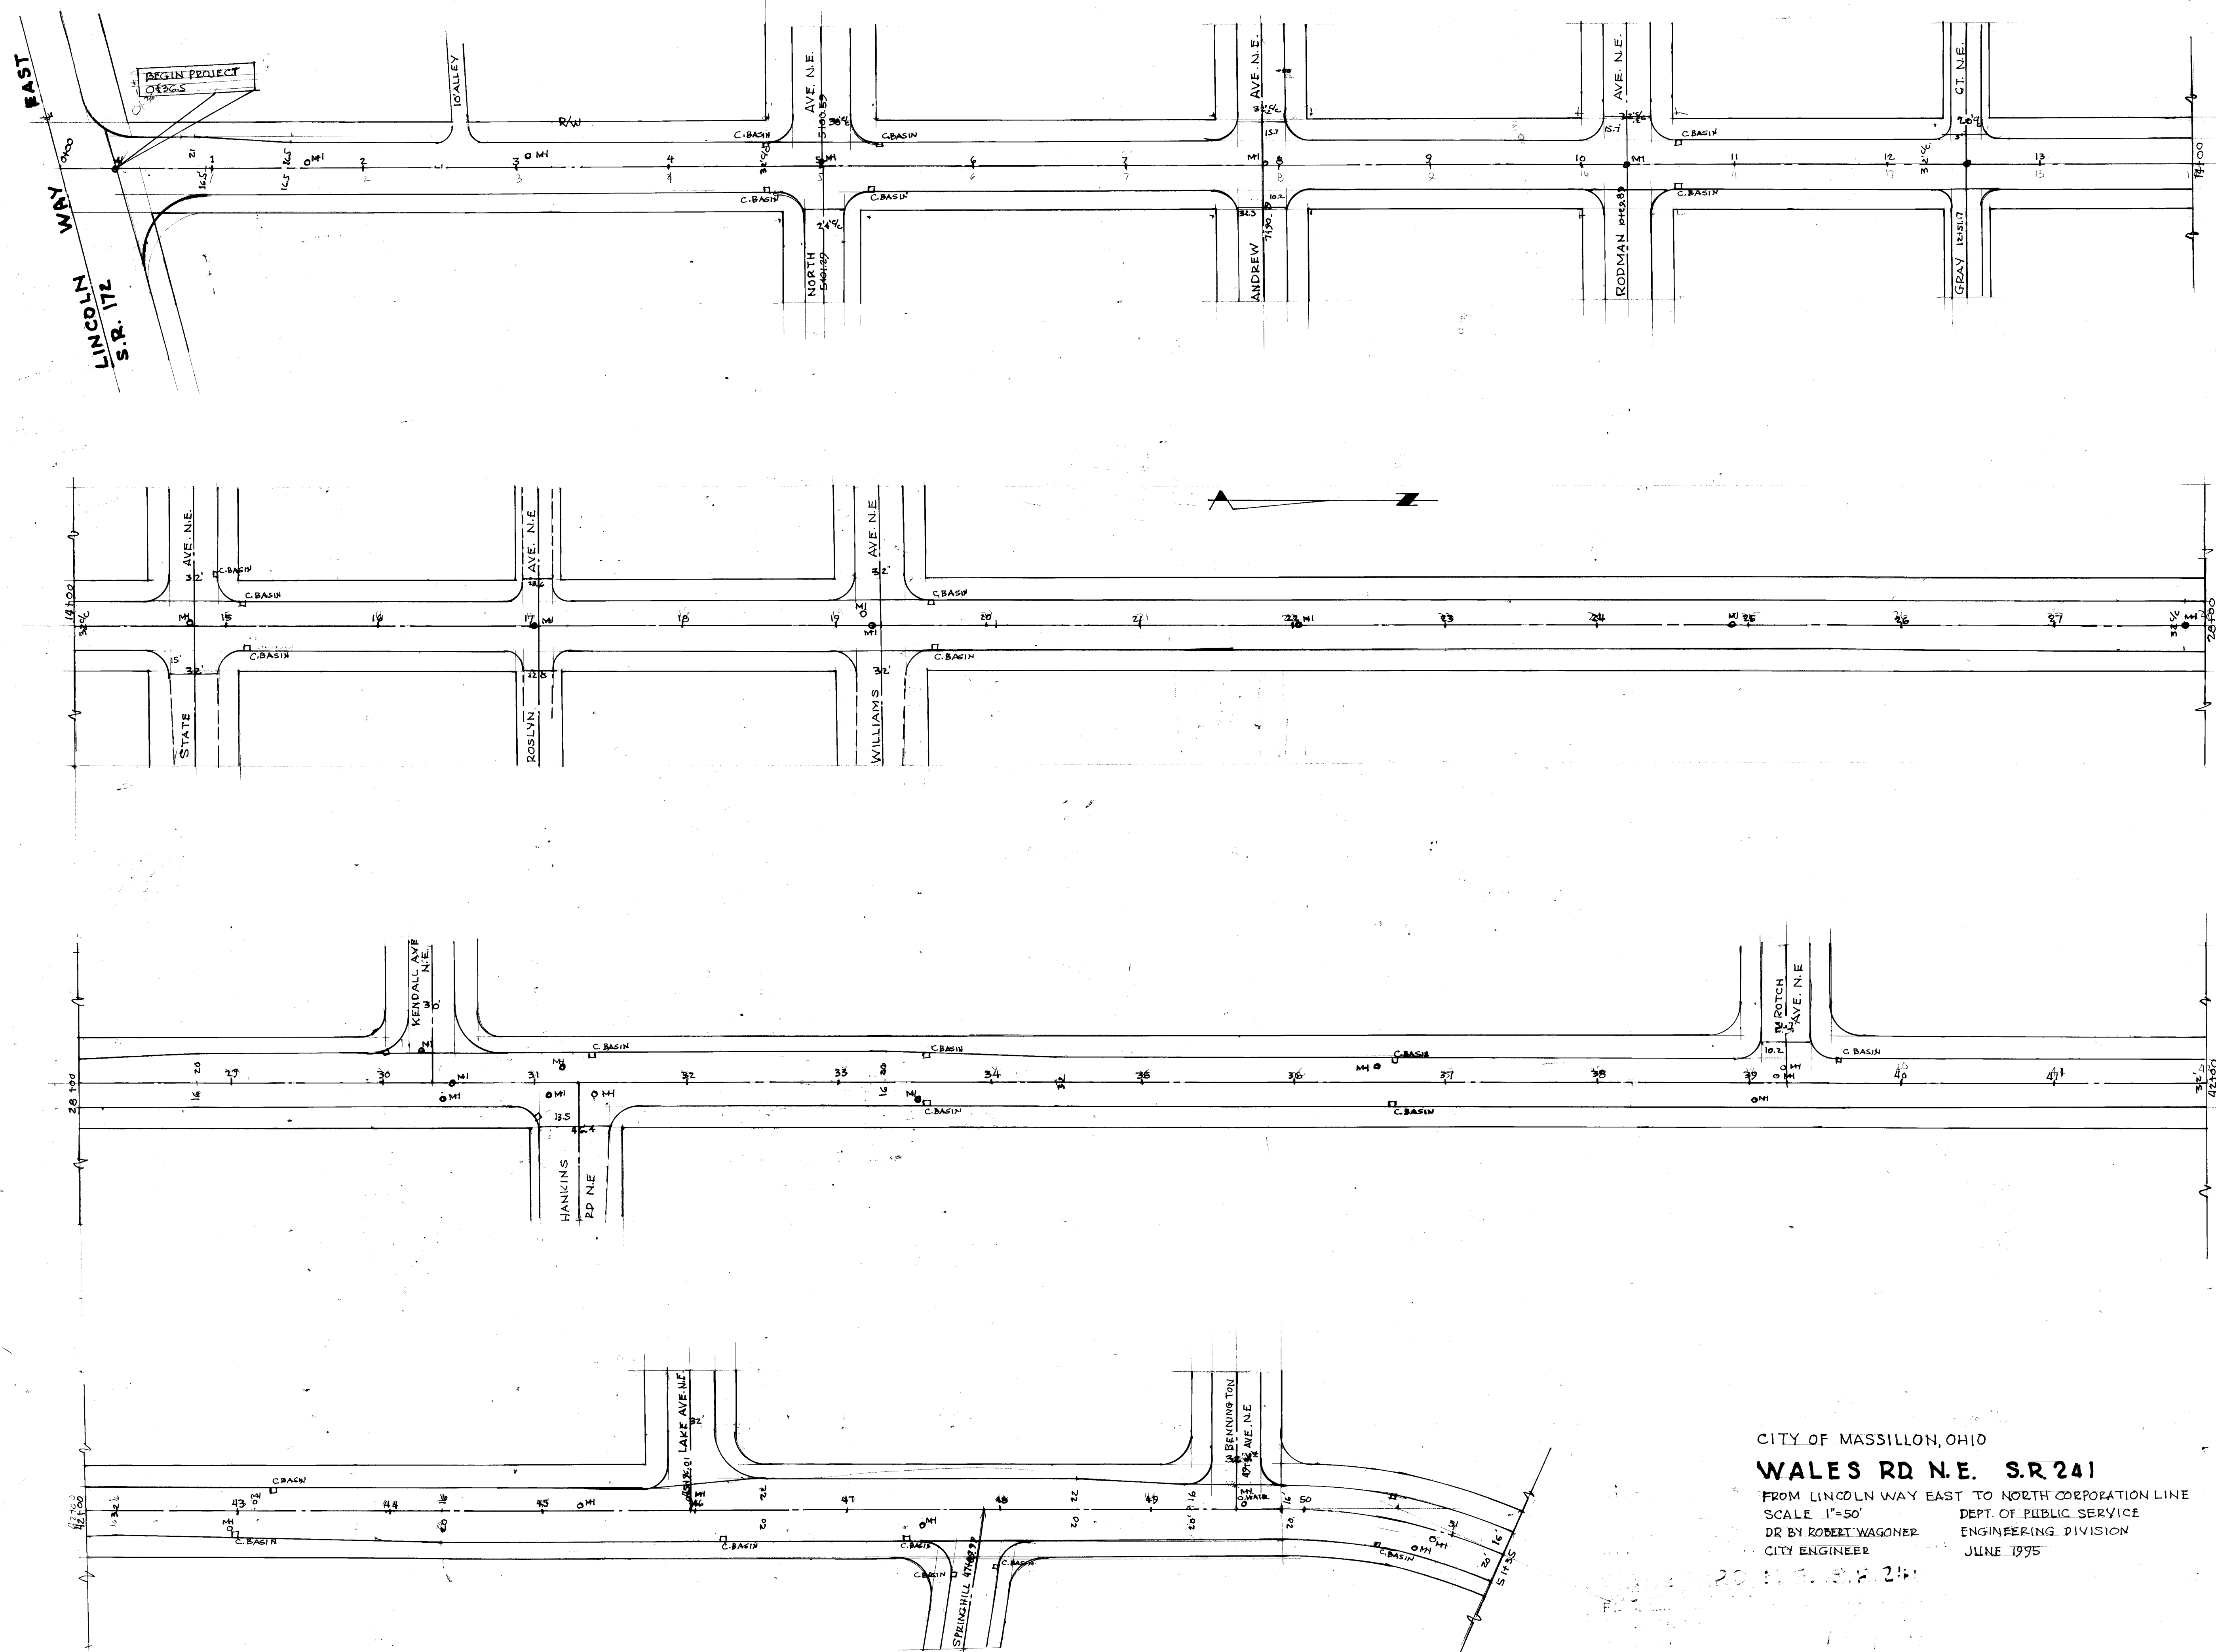

CITY OF MASSILLON, OHIO
WALES RD N.E. S.R. 241
 FROM LINCOLN WAY EAST TO NORTH CORPORATION LINE
 SCALE 1"=50' DEPT. OF PUBLIC SERVICE
 DR BY ROBERT WAGONER ENGINEERING DIVISION
 CITY ENGINEER JUNE 1995

