


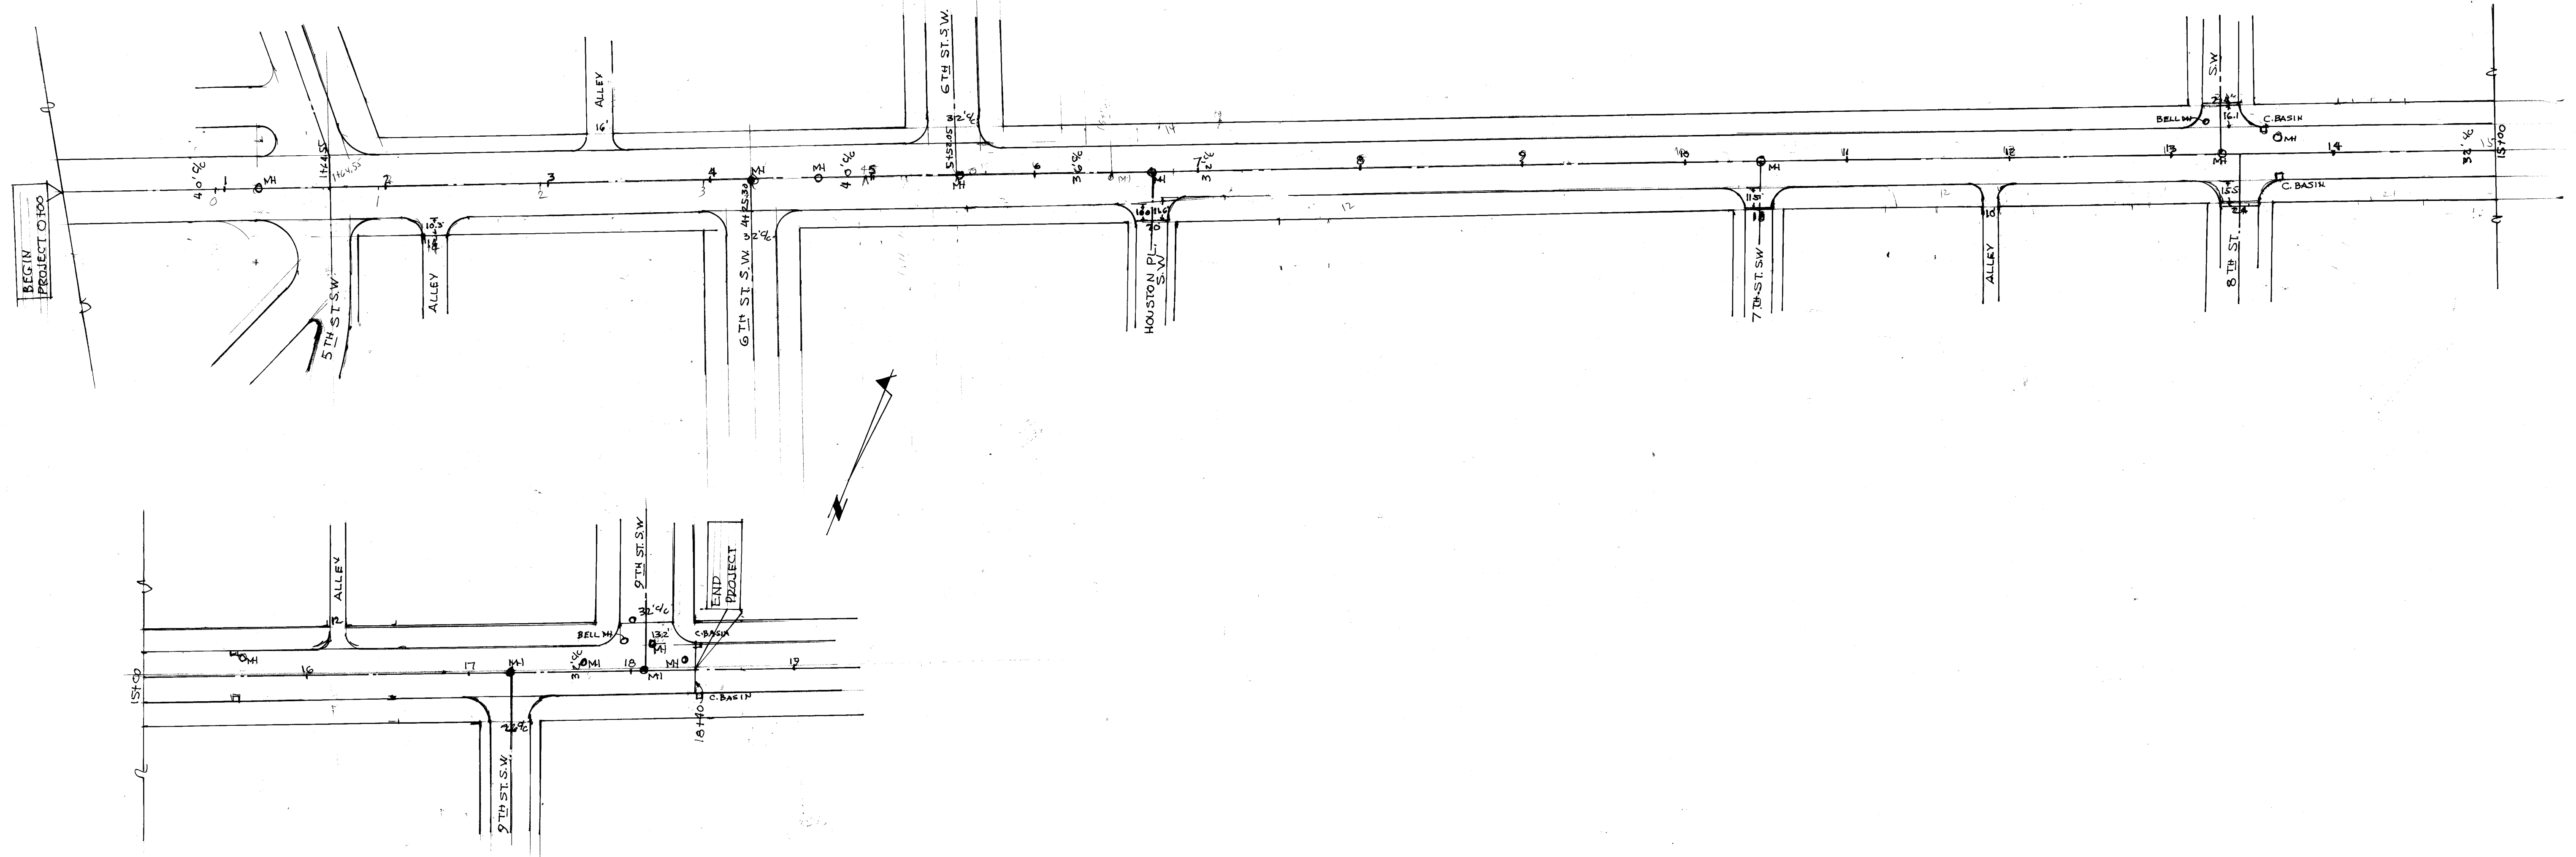

CITY OF MASSILLON, OHIO

TREMONT AVE. S.W.


FROM WEST END VIADUCT TO WEST OF 9TH ST. S.W.

SCALE 1"=50'

DEPT. OF PUBLIC SERVICE

DR. BY ROBERT WAGONER
CITY ENGINEER

ENGINEERING DIVISION
JUNE 1995

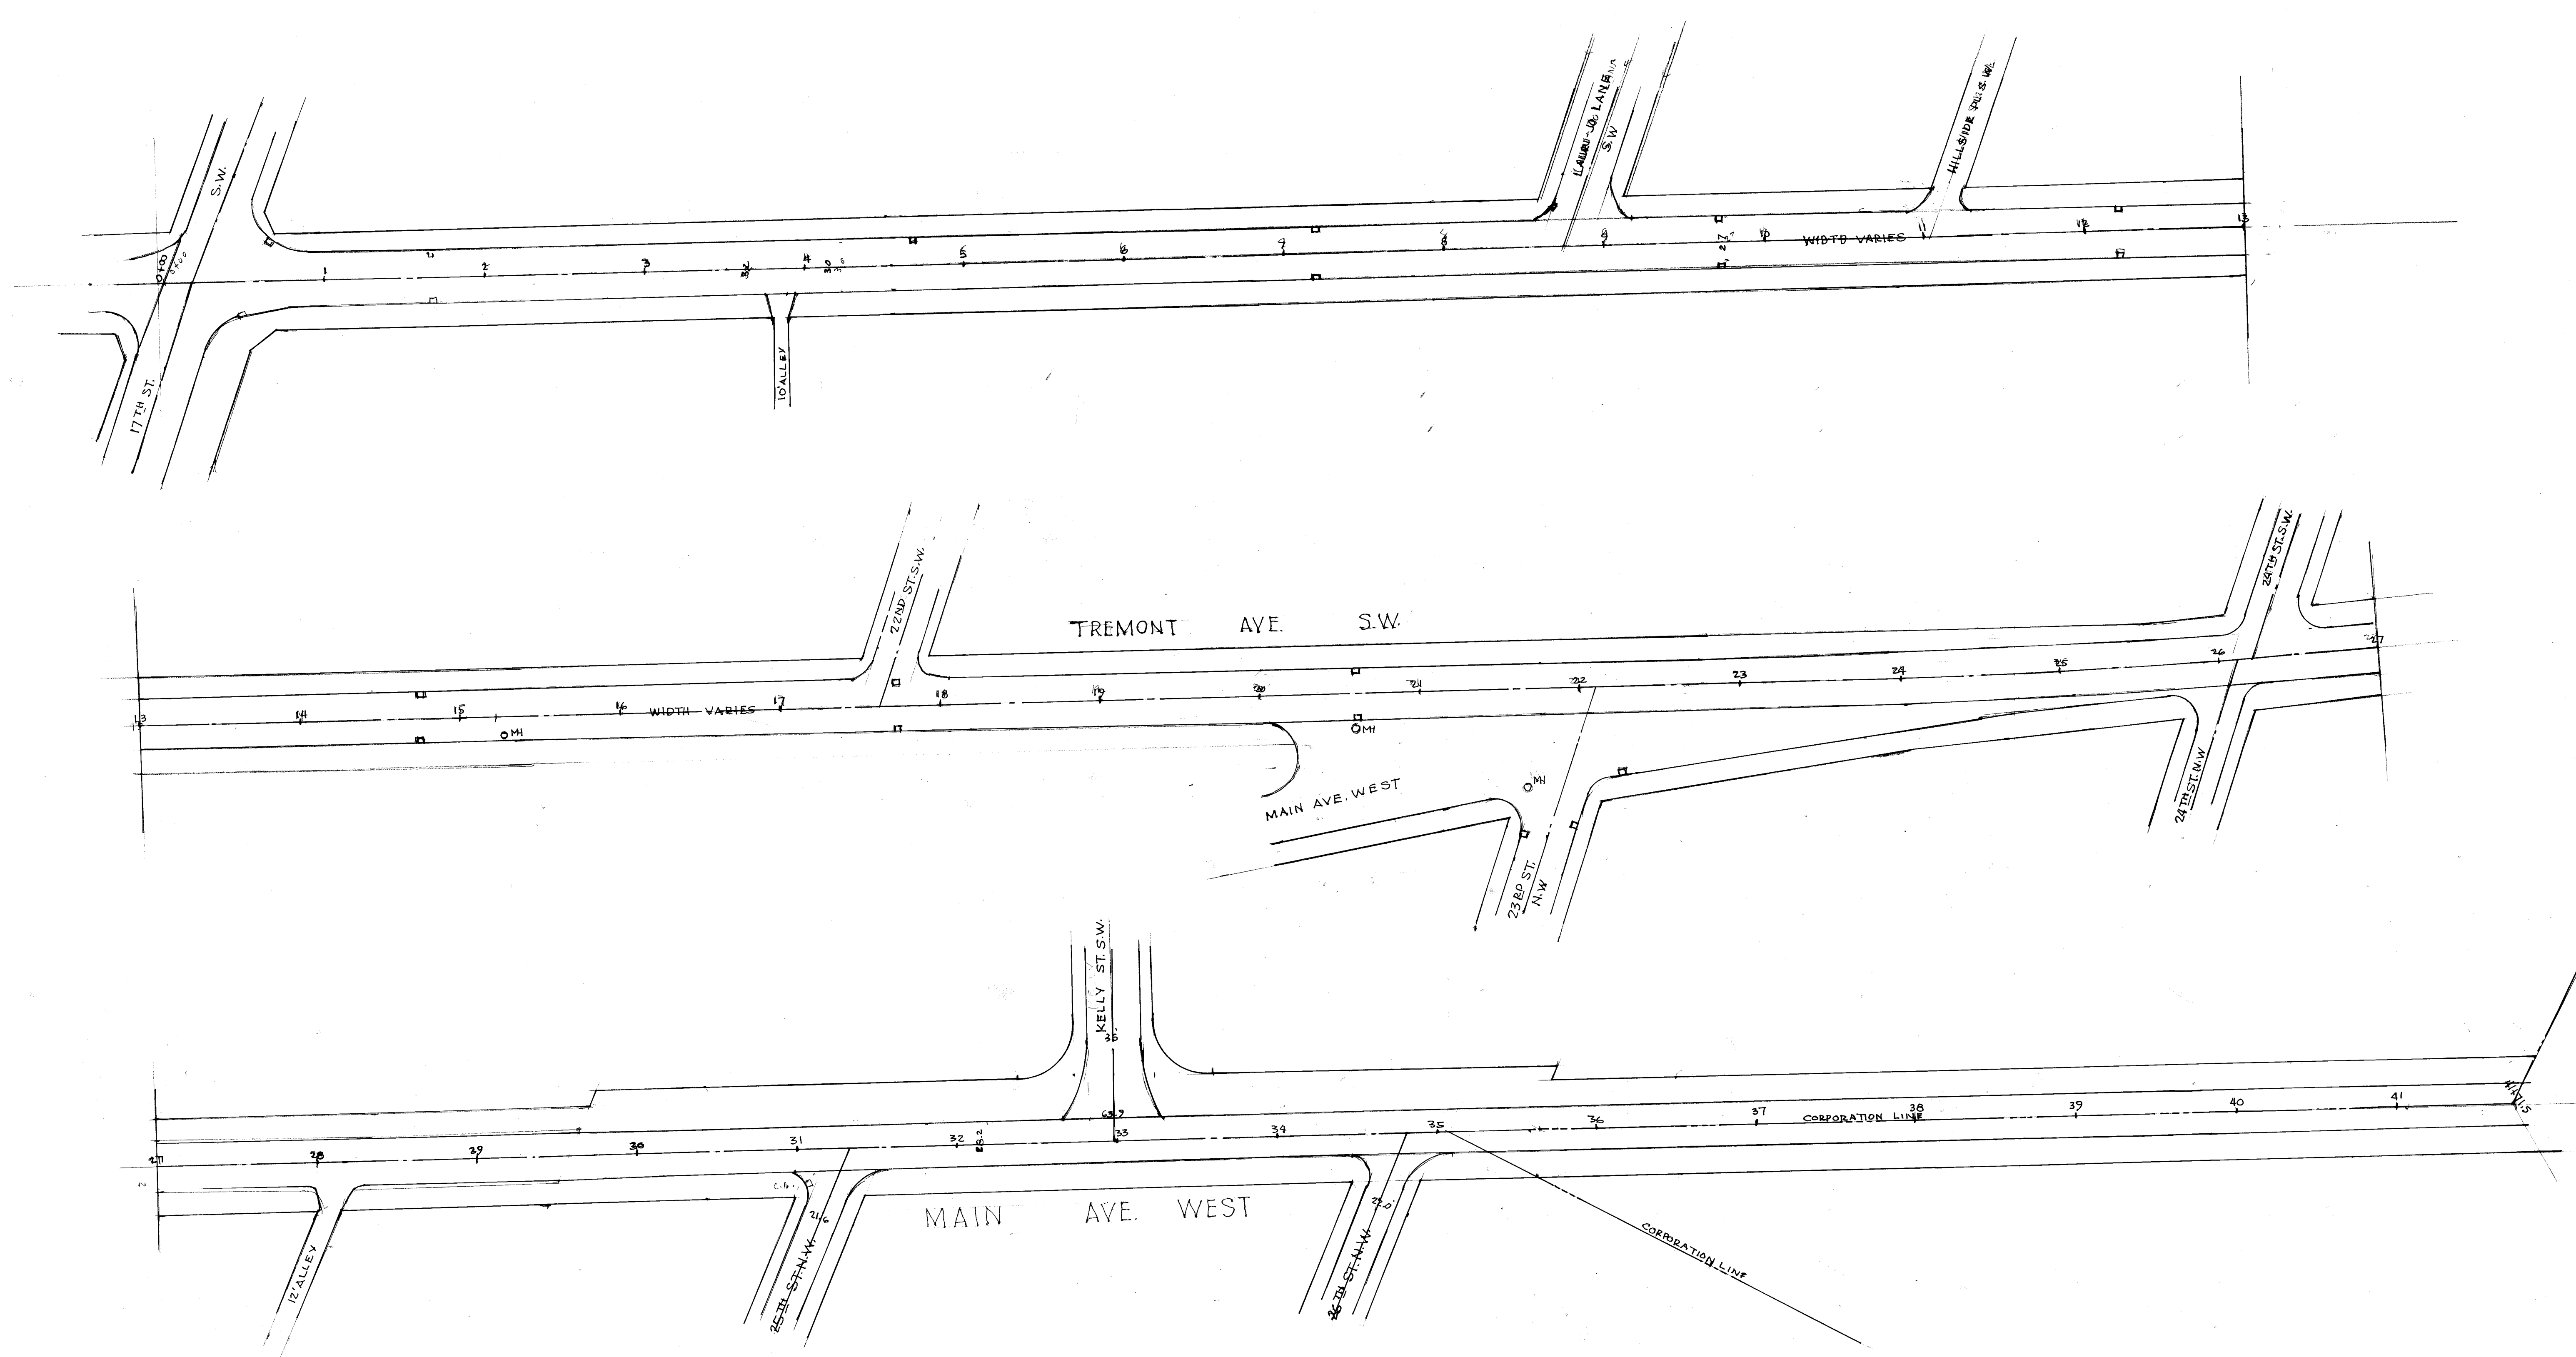

CITY OF MASSILLON, OHIO
TREMONT AVE. S.W. & MAIN AVE. WEST
 FROM EAST OF 17TH ST. S.W. TO WEST CORPORATION LINE
 SCALE 1"=50' DEPT. OF PUBLIC SERVICE
 DESIGNED BY ROBERT WAGONER ENGINEERING DIVISION
 CITY ENGINEER JUNE, 1925