


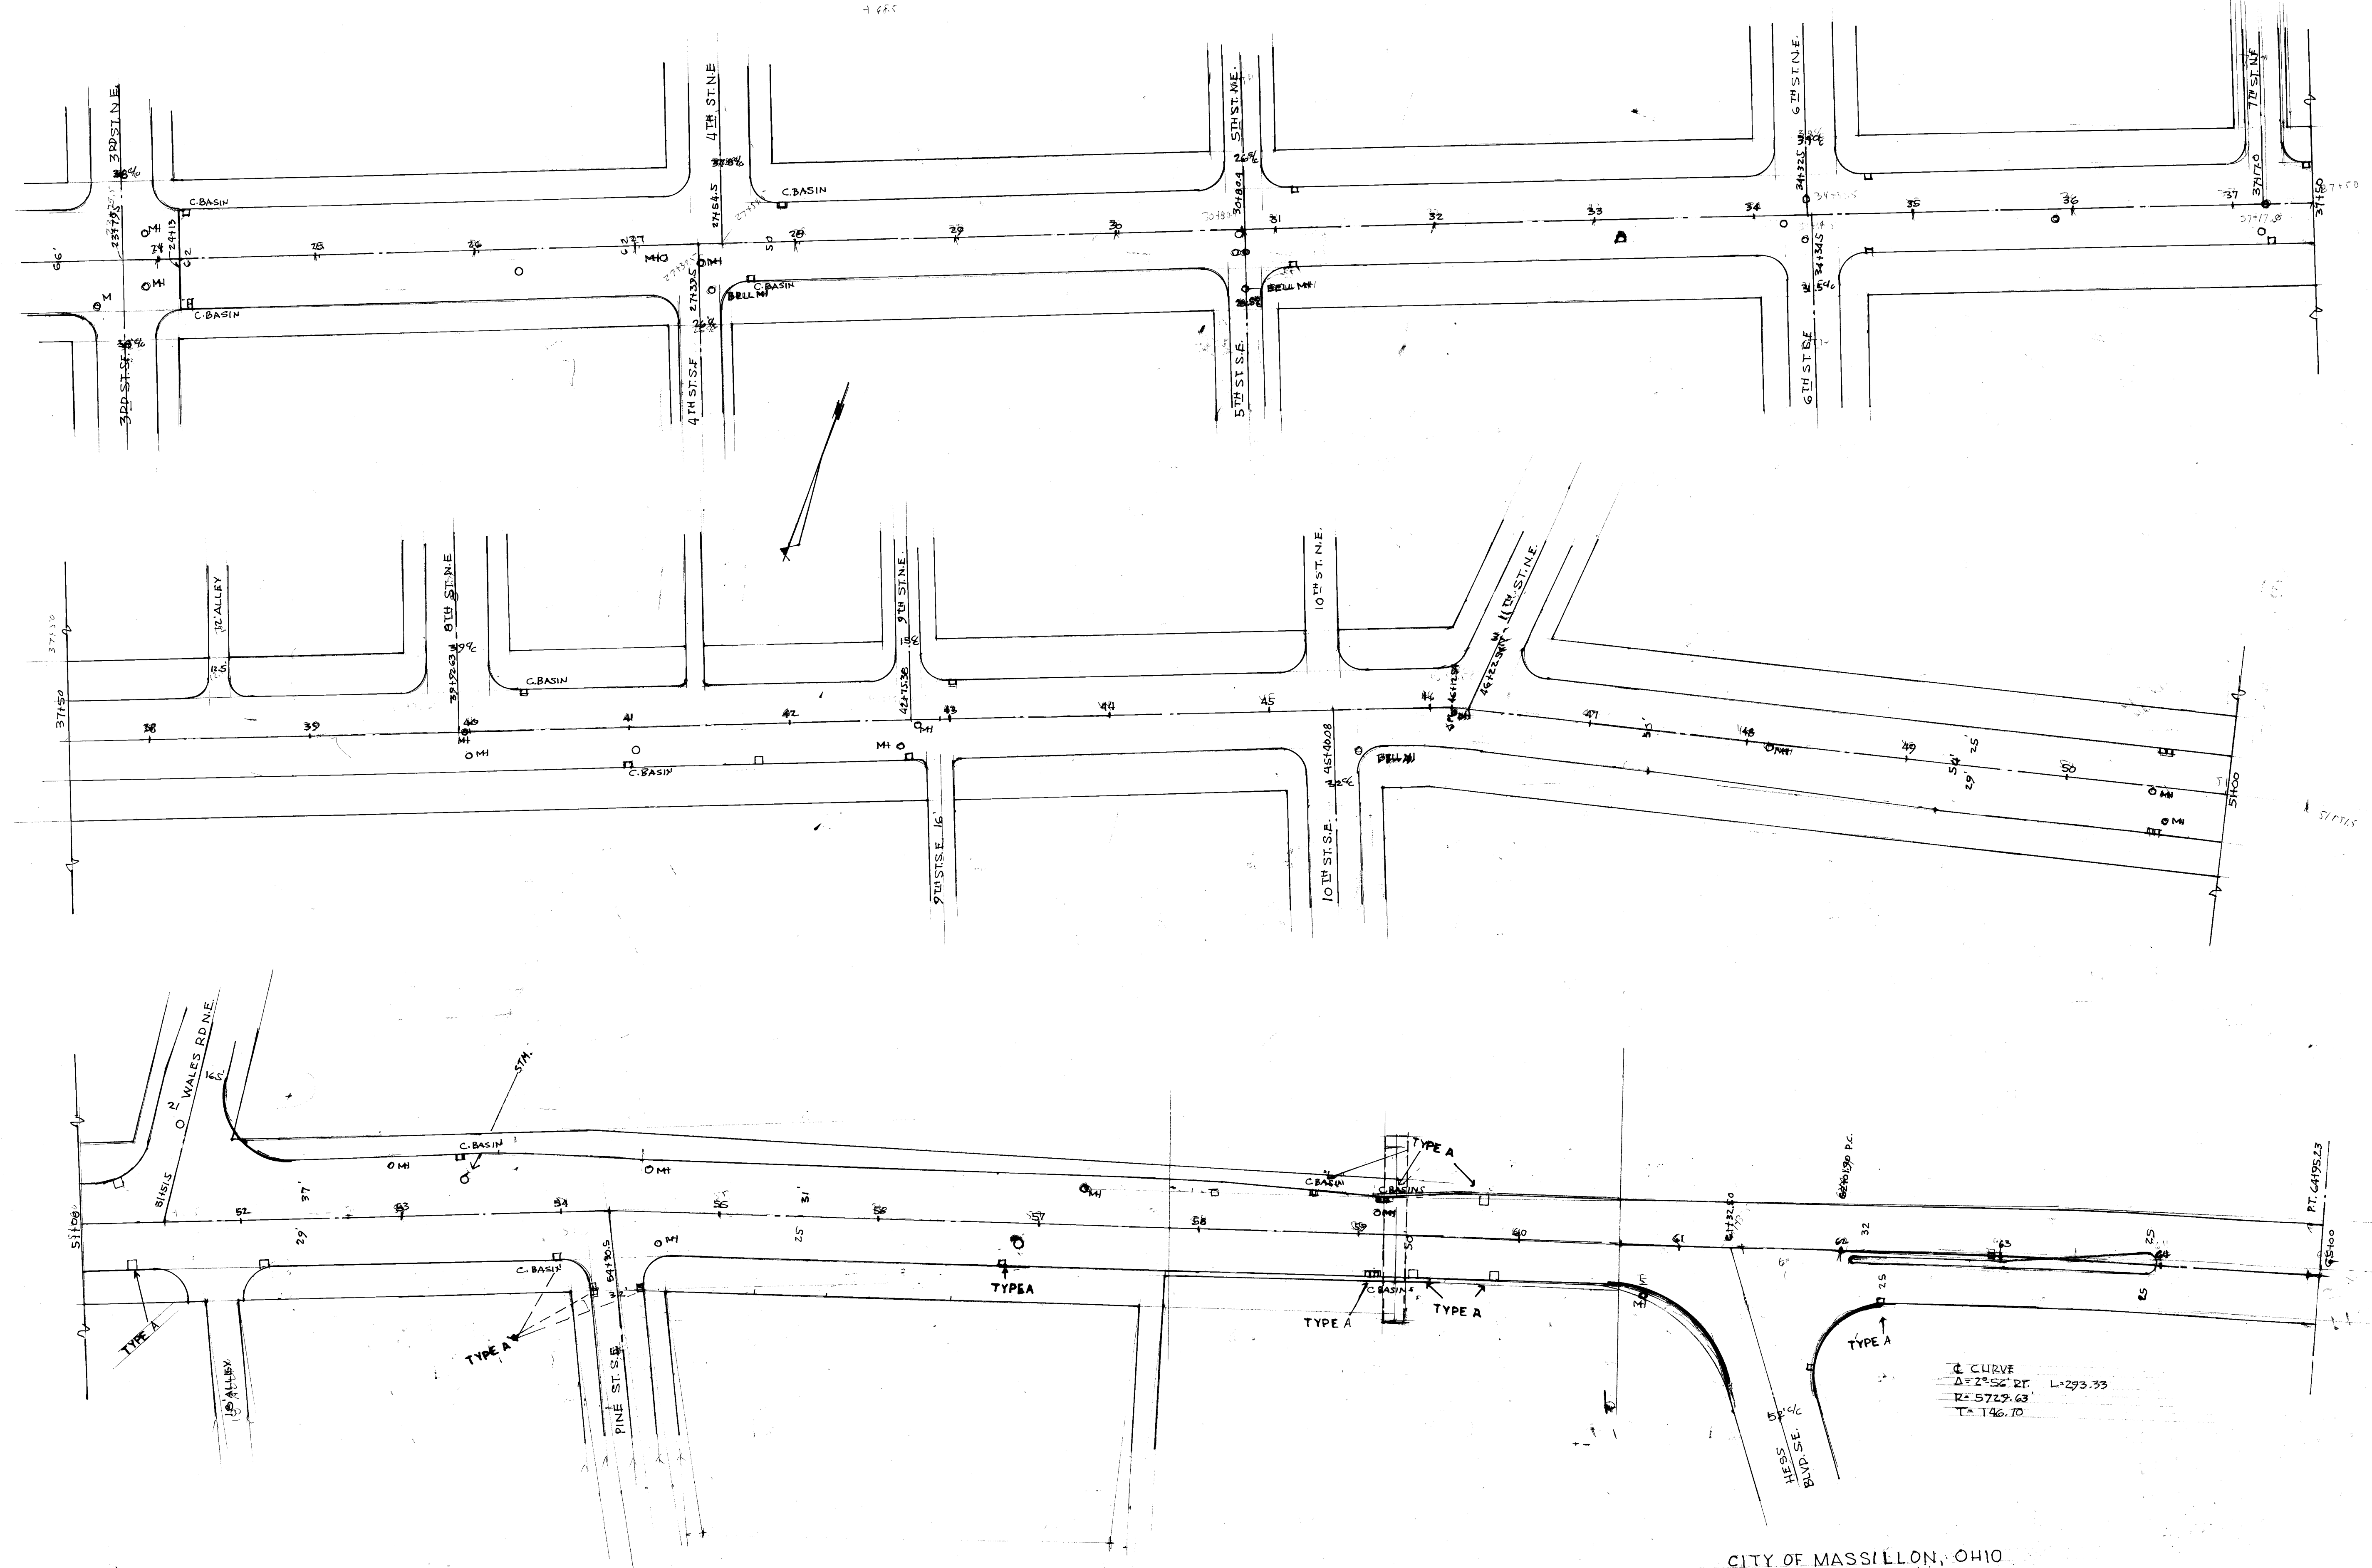

Δ CURVE
 Δ = 2° 52' RT. L = 293.33
 R = 5729.63
 T = 146.70

CITY OF MASSILLON, OHIO
LINCOLN WAY EAST (PHASE II)
 FROM EAST OF 3RD ST. TO 373.5' E. OF HESS BLVD.
 SCALE 1"=50' DEPT. OF PUBLIC SERVICE
 DR. BY ROBERT WAGONER ENGINEERING DIVISION
 CITY ENGINEER JUNE 1995