
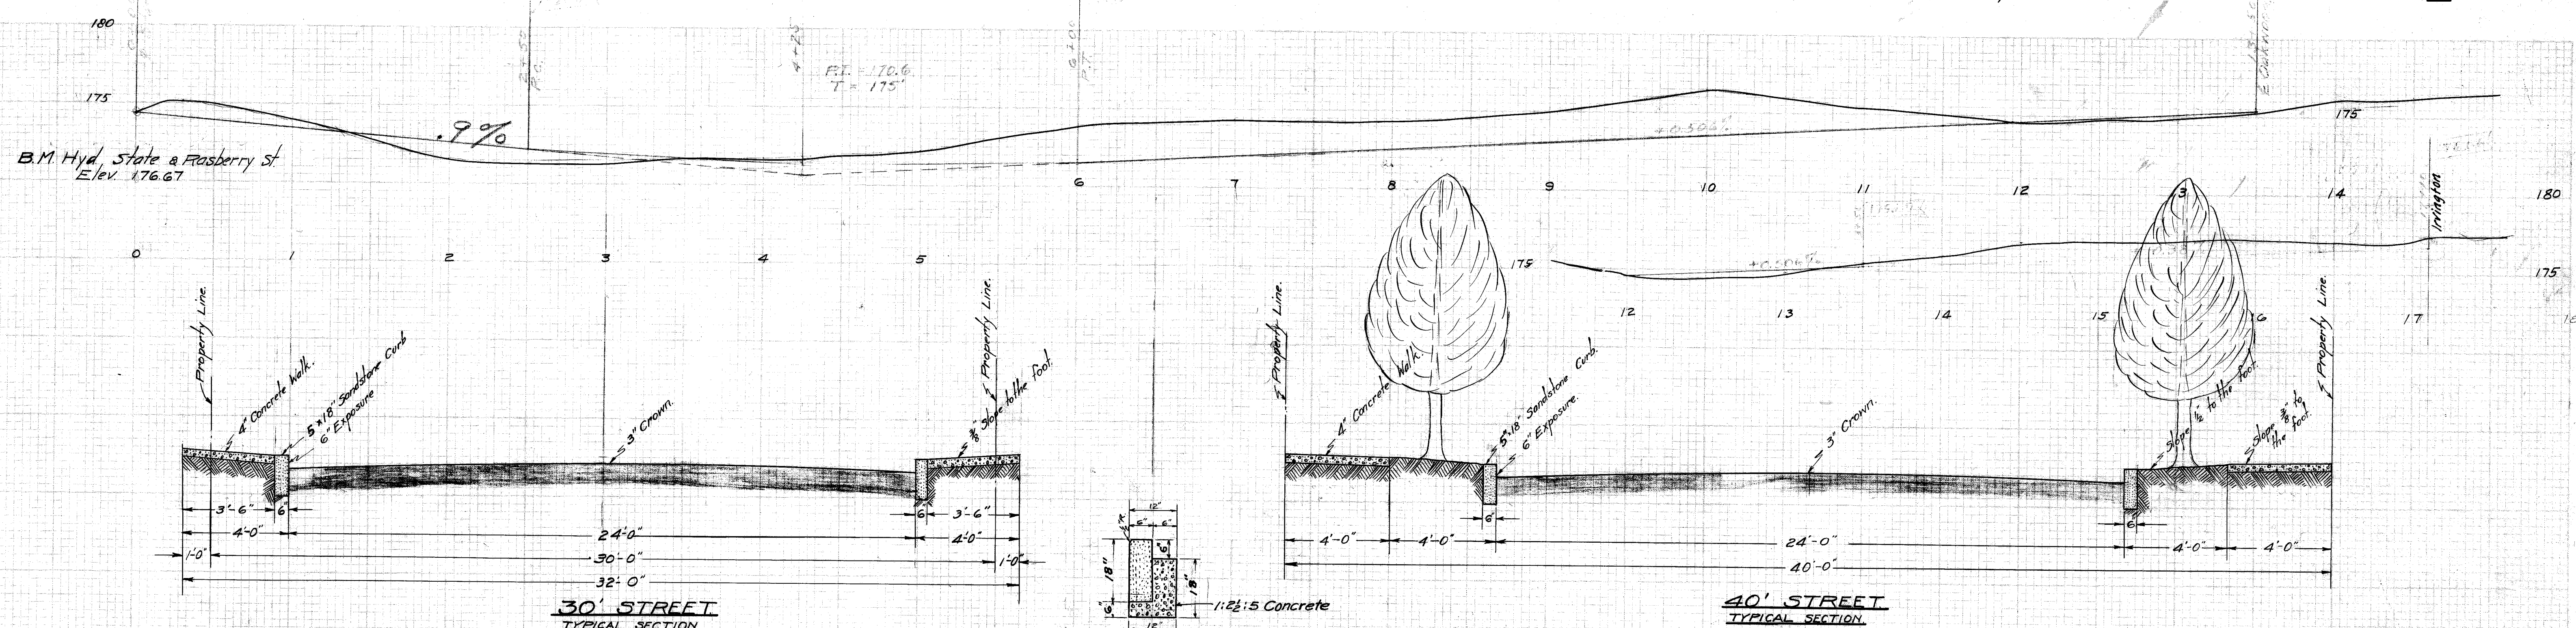


PLAN	DATE	BY
DESIGNED		
CHECKED		
NOTED		
NO.		

PROFILE	DATE	BY
DESIGNED		
CHECKED		
NOTED		
NO.		

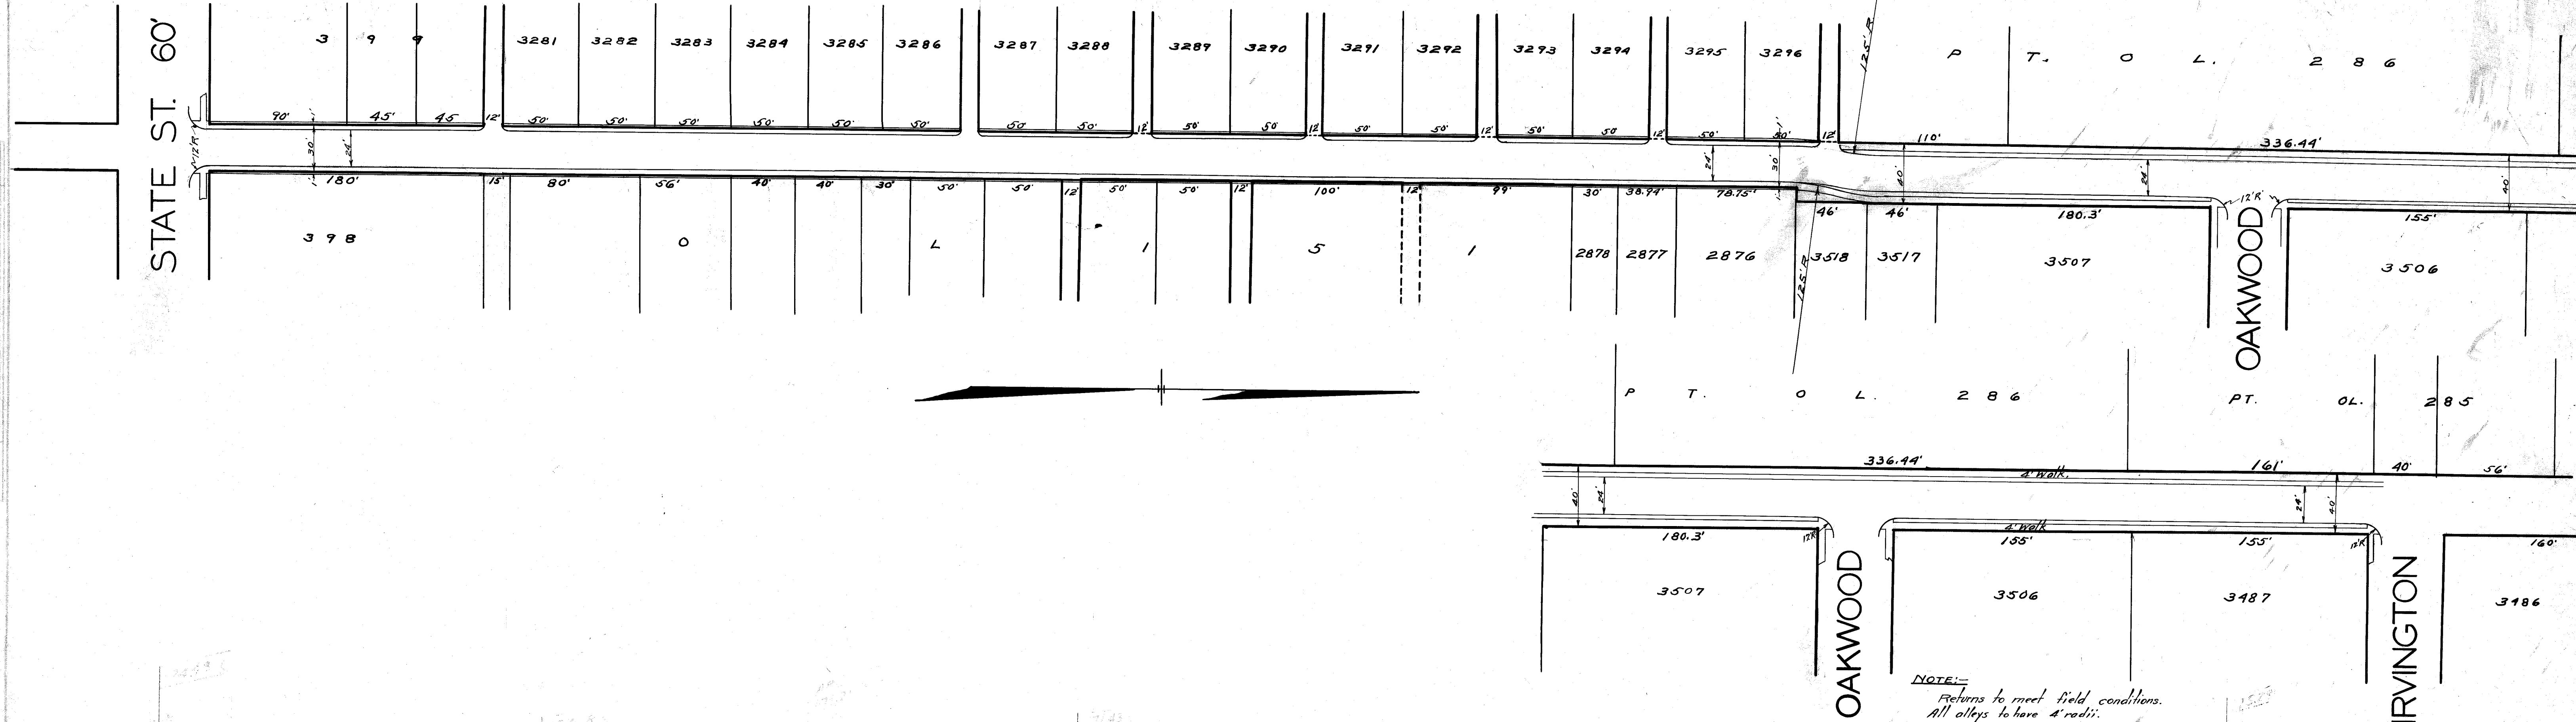

CITY OF MASSILLON, OHIO	
SIXTH ST. SIDEWALK AND CURB	
APPROVED	DEPT. OF PUBLIC SERVICE ENGINEERING DIVISION.
DR. BY EBE	Scale 1" = 50'
CK. BY	FEB 11, 1924 N.B. - P