



PLAN
 DATE
 DRAWN BY
 CHECKED BY
 APPROVED BY
 TITLE
 CITY OF MASSILLON, OHIO

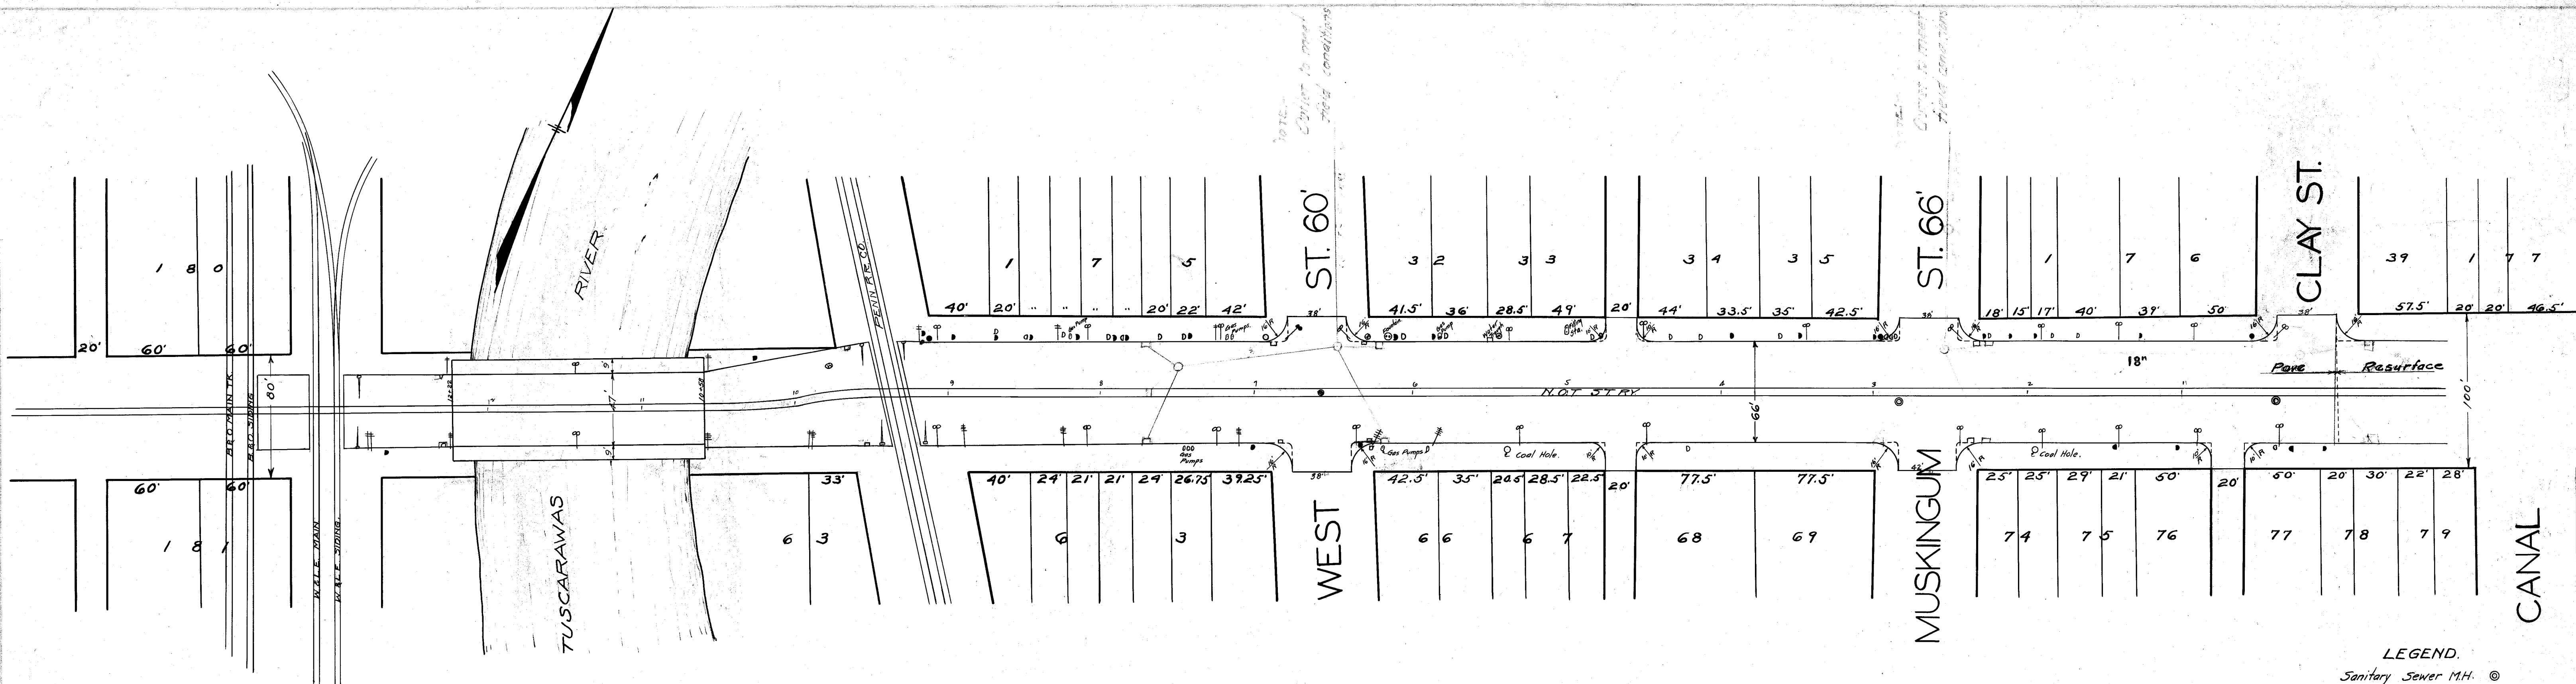

LEGEND.

- Sanitary Sewer M.H. (Symbol)
- " " " L.H. (Symbol)
- Storm Water M.H. (Symbol)
- Intlets Plan A (Symbol)
- " " B (Symbol)
- Hydrants (Symbol)
- Valve Box Water (Symbol)
- Curb " " (Symbol)
- " " Gas (Symbol)
- O.P.S. Pole (Symbol)
- Postal Tel. Pole (Symbol)

B.M. Hyd Main & Clay St.
 Elev. 93.75
 Fire & Police Box
 White Way Lights.

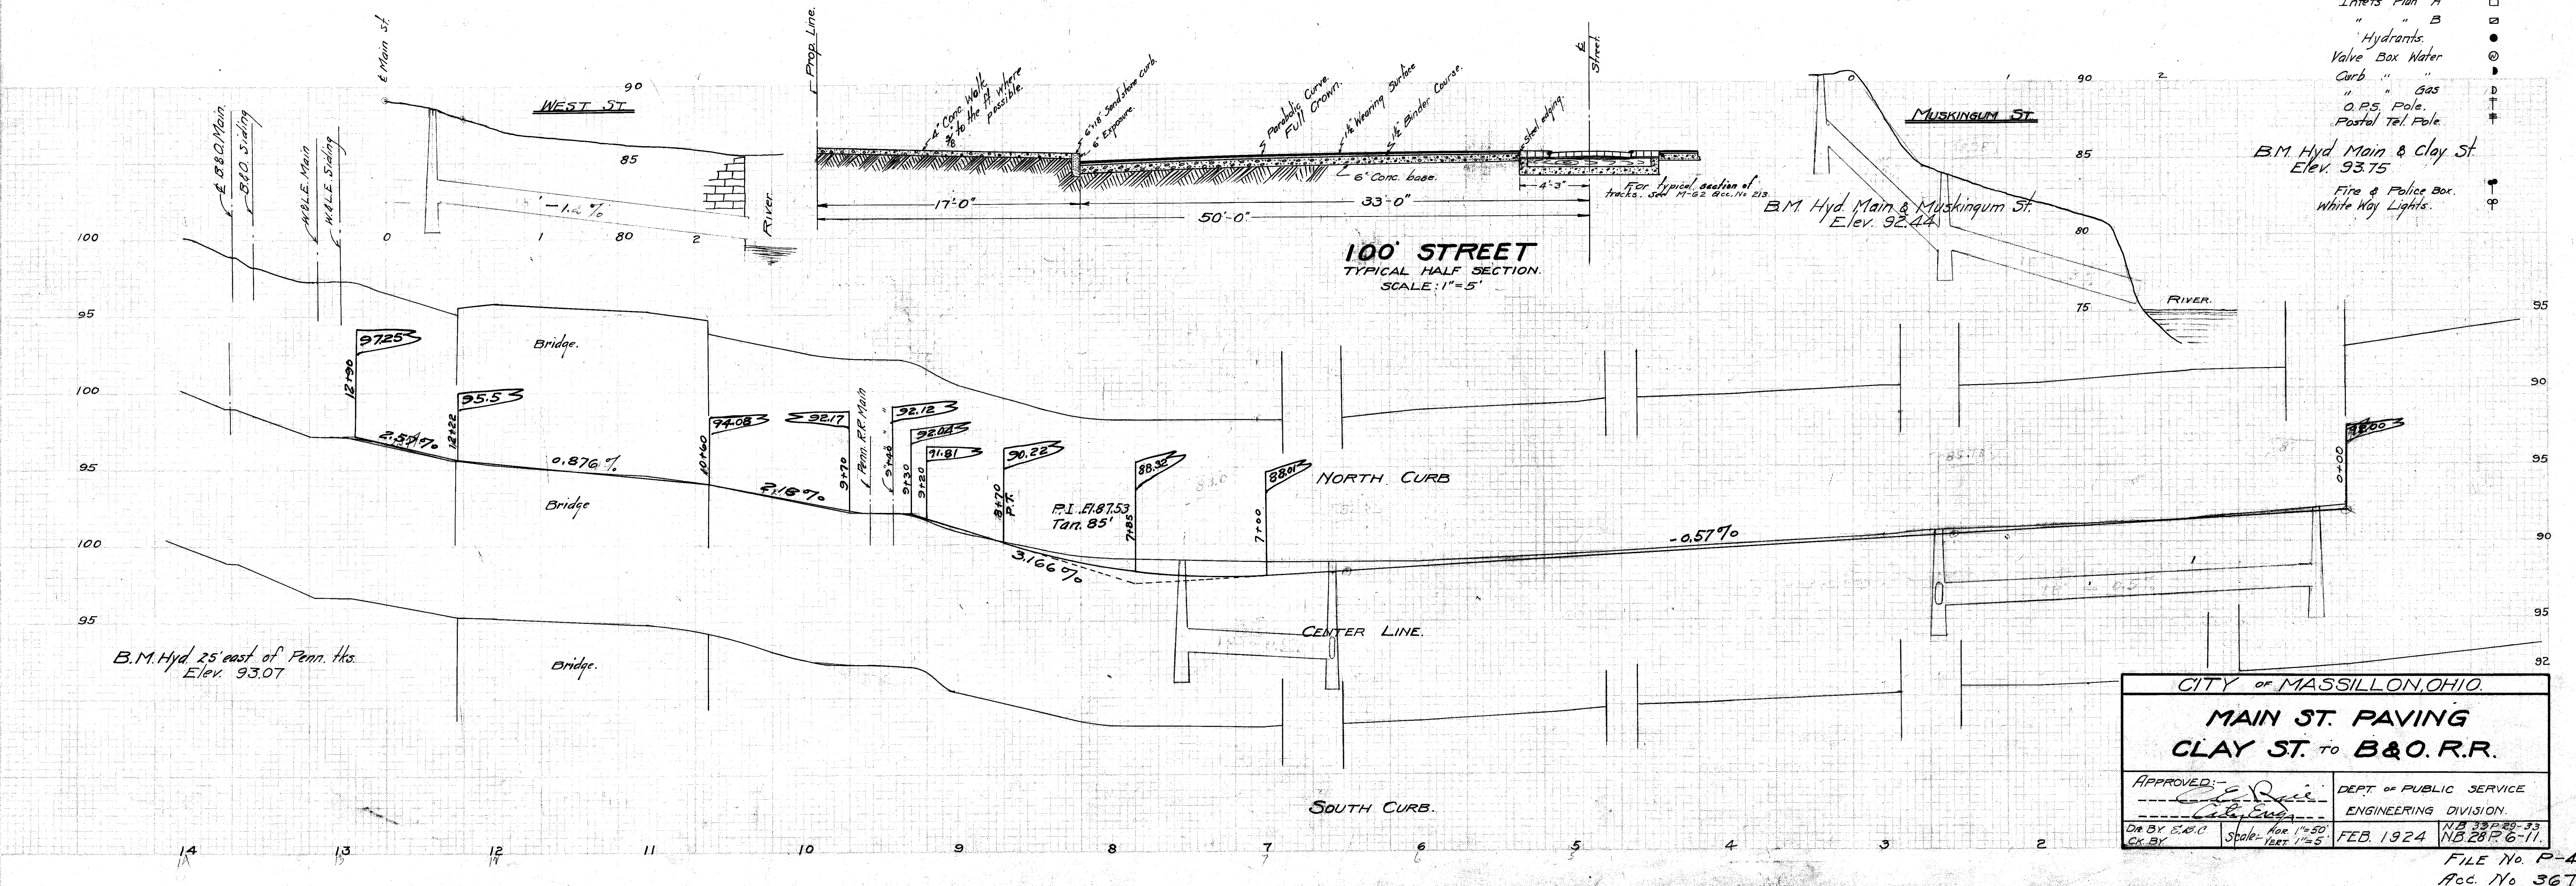

CITY OF MASSILLON, OHIO.	
MAIN ST. PAVING CLAY ST. TO B&O. R.R.	
APPROVED: <i>[Signature]</i>	DEPT. OF PUBLIC SERVICE ENGINEERING DIVISION.
DR. BY: <i>[Signature]</i> CK. BY: <i>[Signature]</i>	Scale: Hor. 1"=50' Vert. 1"=5'
FEB 1924	N.B. 33P. 29-33 N.B. 28P. 6-11.

FILE No. P-40
 Acc. No. 367