

BRICK- ASPHALT FILLER-
Typical Half section

ASPHALTIC CONCRETE
Typical Half Section


SHEET ASPHALT
Typical Half Section

CONCRETE- REINFORCED
Typical Half Section


TYPICAL SECTION
GRANITE- CIRCLE CURB
SCALE 1"=1 FT.

PLUM ST. PAVING

PLUM ST. PAVING

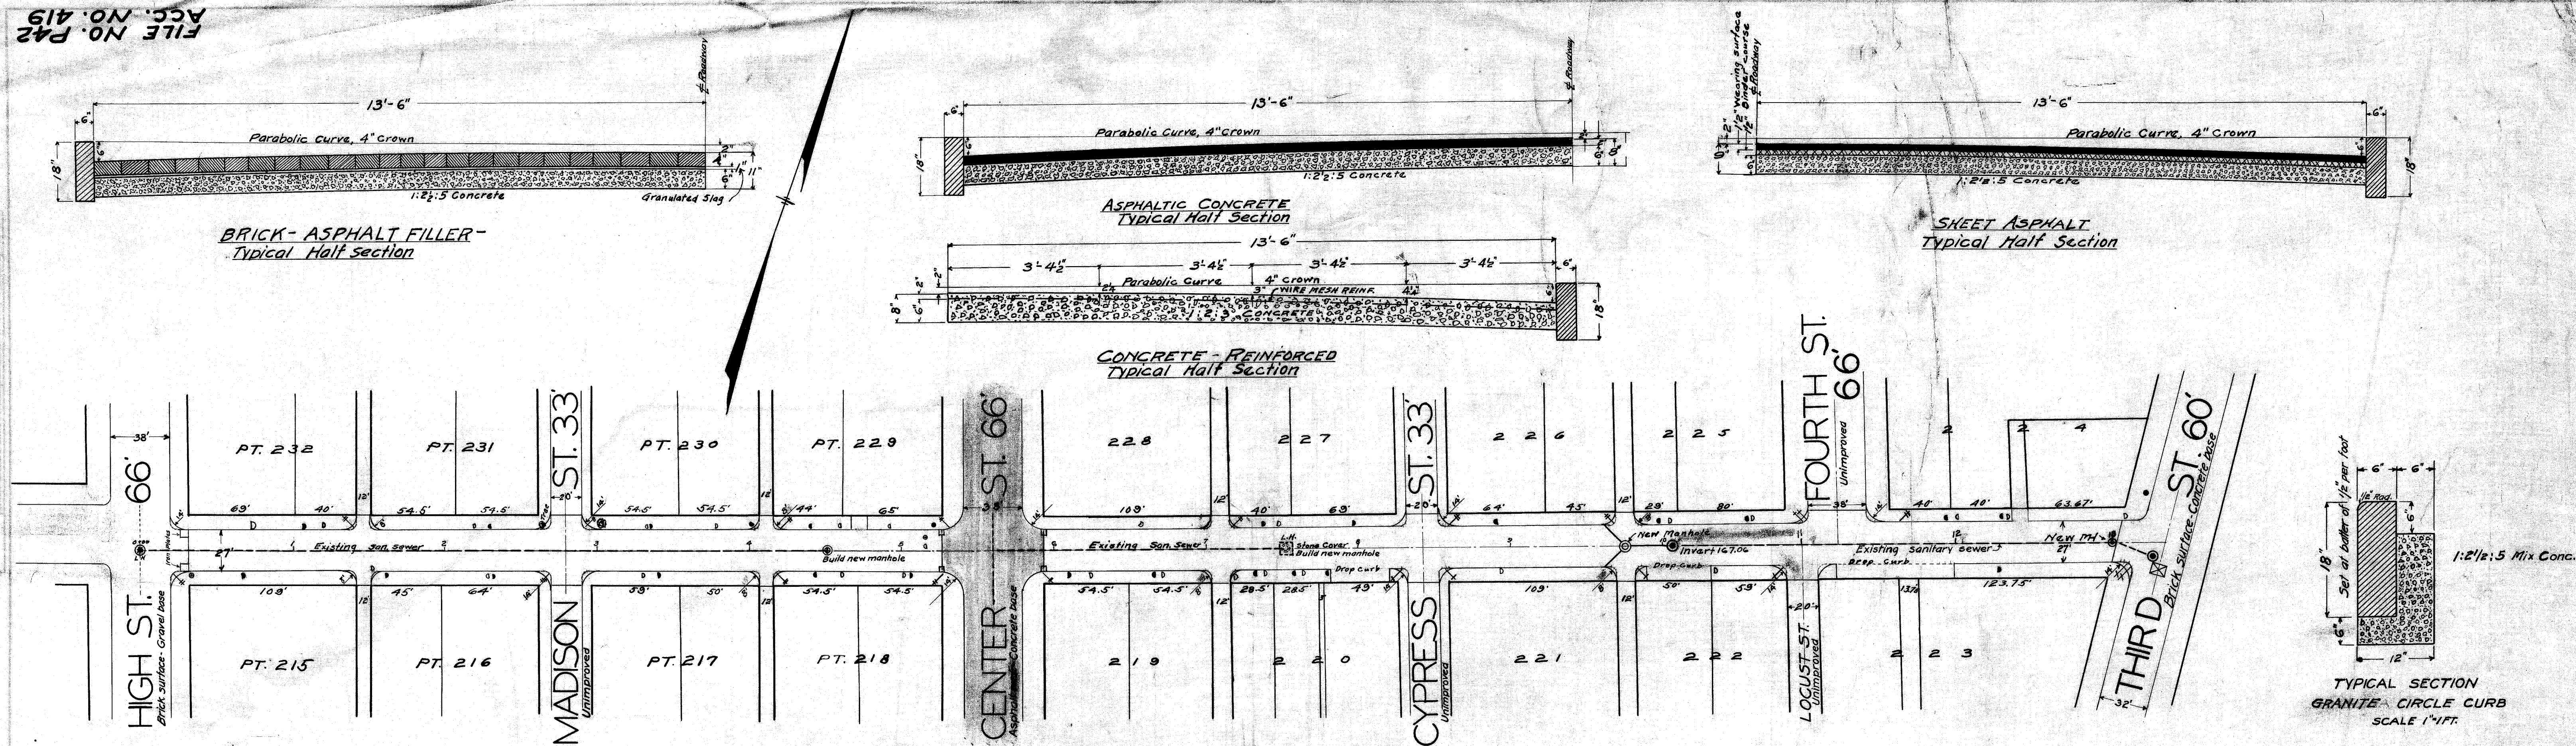

PLUM ST. 45'

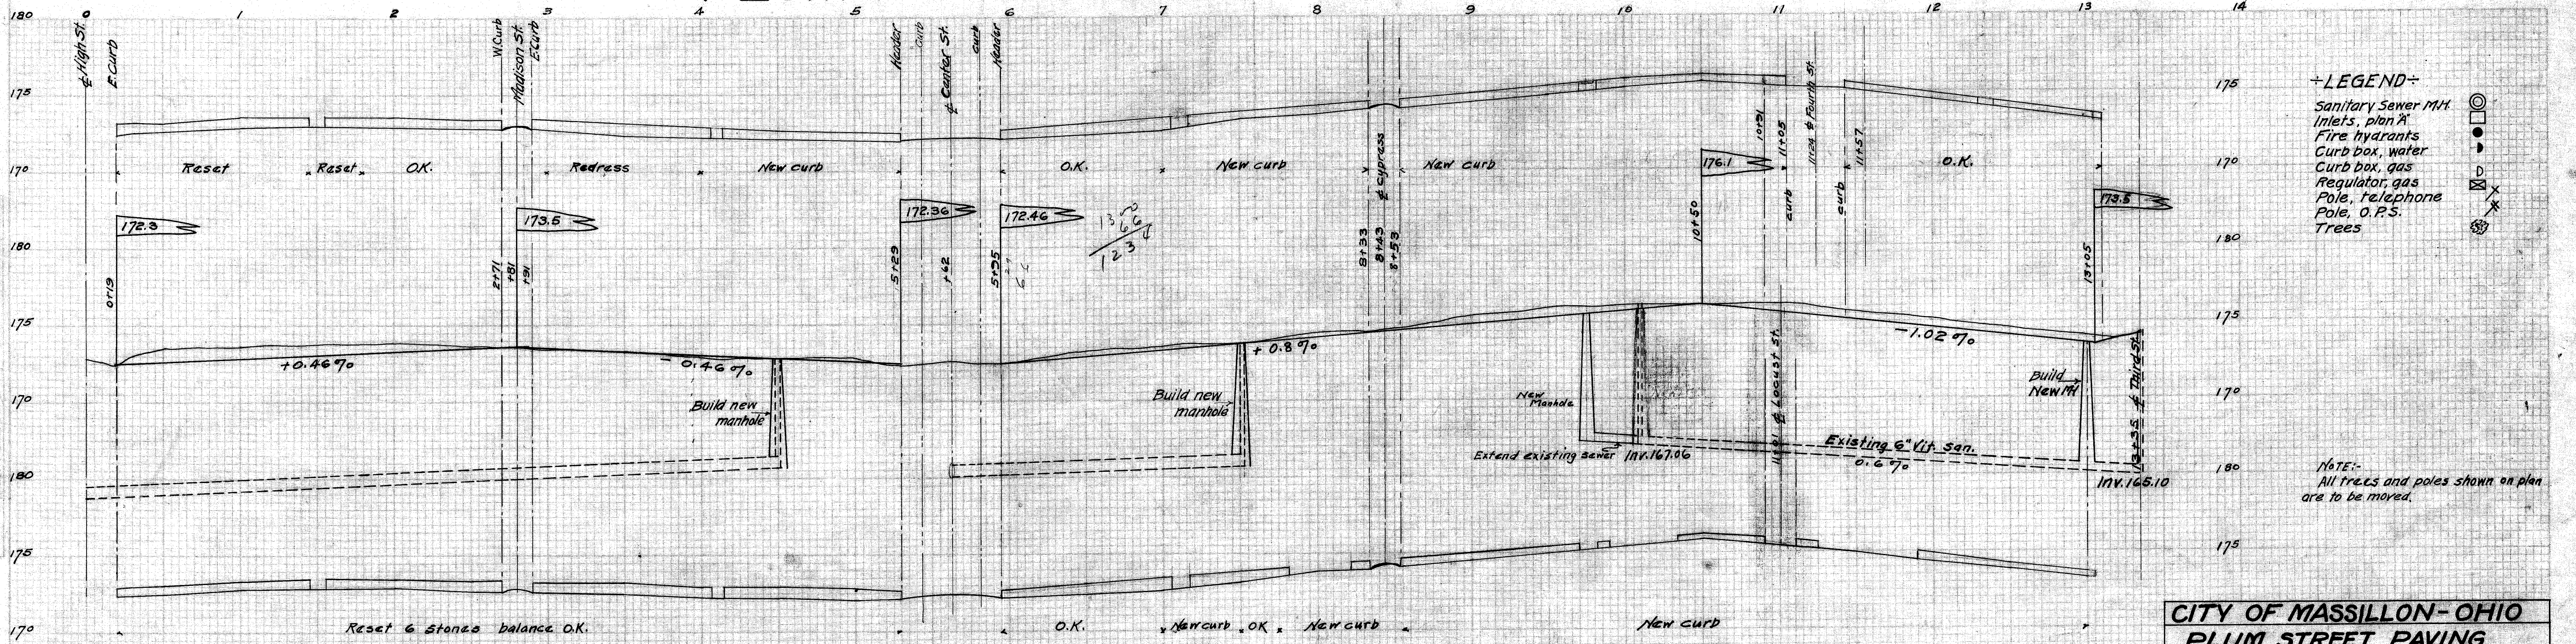

- LEGEND:
- Sanitary Sewer M.H.
 - Inlets, plan A
 - Fire hydrants
 - Curb box, water
 - Curb box, gas
 - Regulator, gas
 - Pole, telephone
 - Pole, O.P.S.
 - Trees

NOTE:
All trees and poles shown on plan
are to be moved.

B.M. Elev. 175.47
East end of first stone step
House #107 North St.

B.M. Elev. 173.62
S.E. Cor. stone block under 30. Sidewalk steps
House No. 102 Center St.

B.M. Elev. 175.35
Hydrant, Plum & Third

CITY OF MASSILLON - OHIO
PLUM STREET PAVING
FROM
HIGH ST. TO THIRD ST.

DEPT. OF PUBLIC SERVICE
ENGINEERING DIVISION

CITY ENGINEER
DRAWN & CHECKED
APRIL 13, 1924
SCALE
1" = 50 FT.
NOTE BOOK 38
PAGE 29-35

FILE NO. P42
ACC. NO. 419