


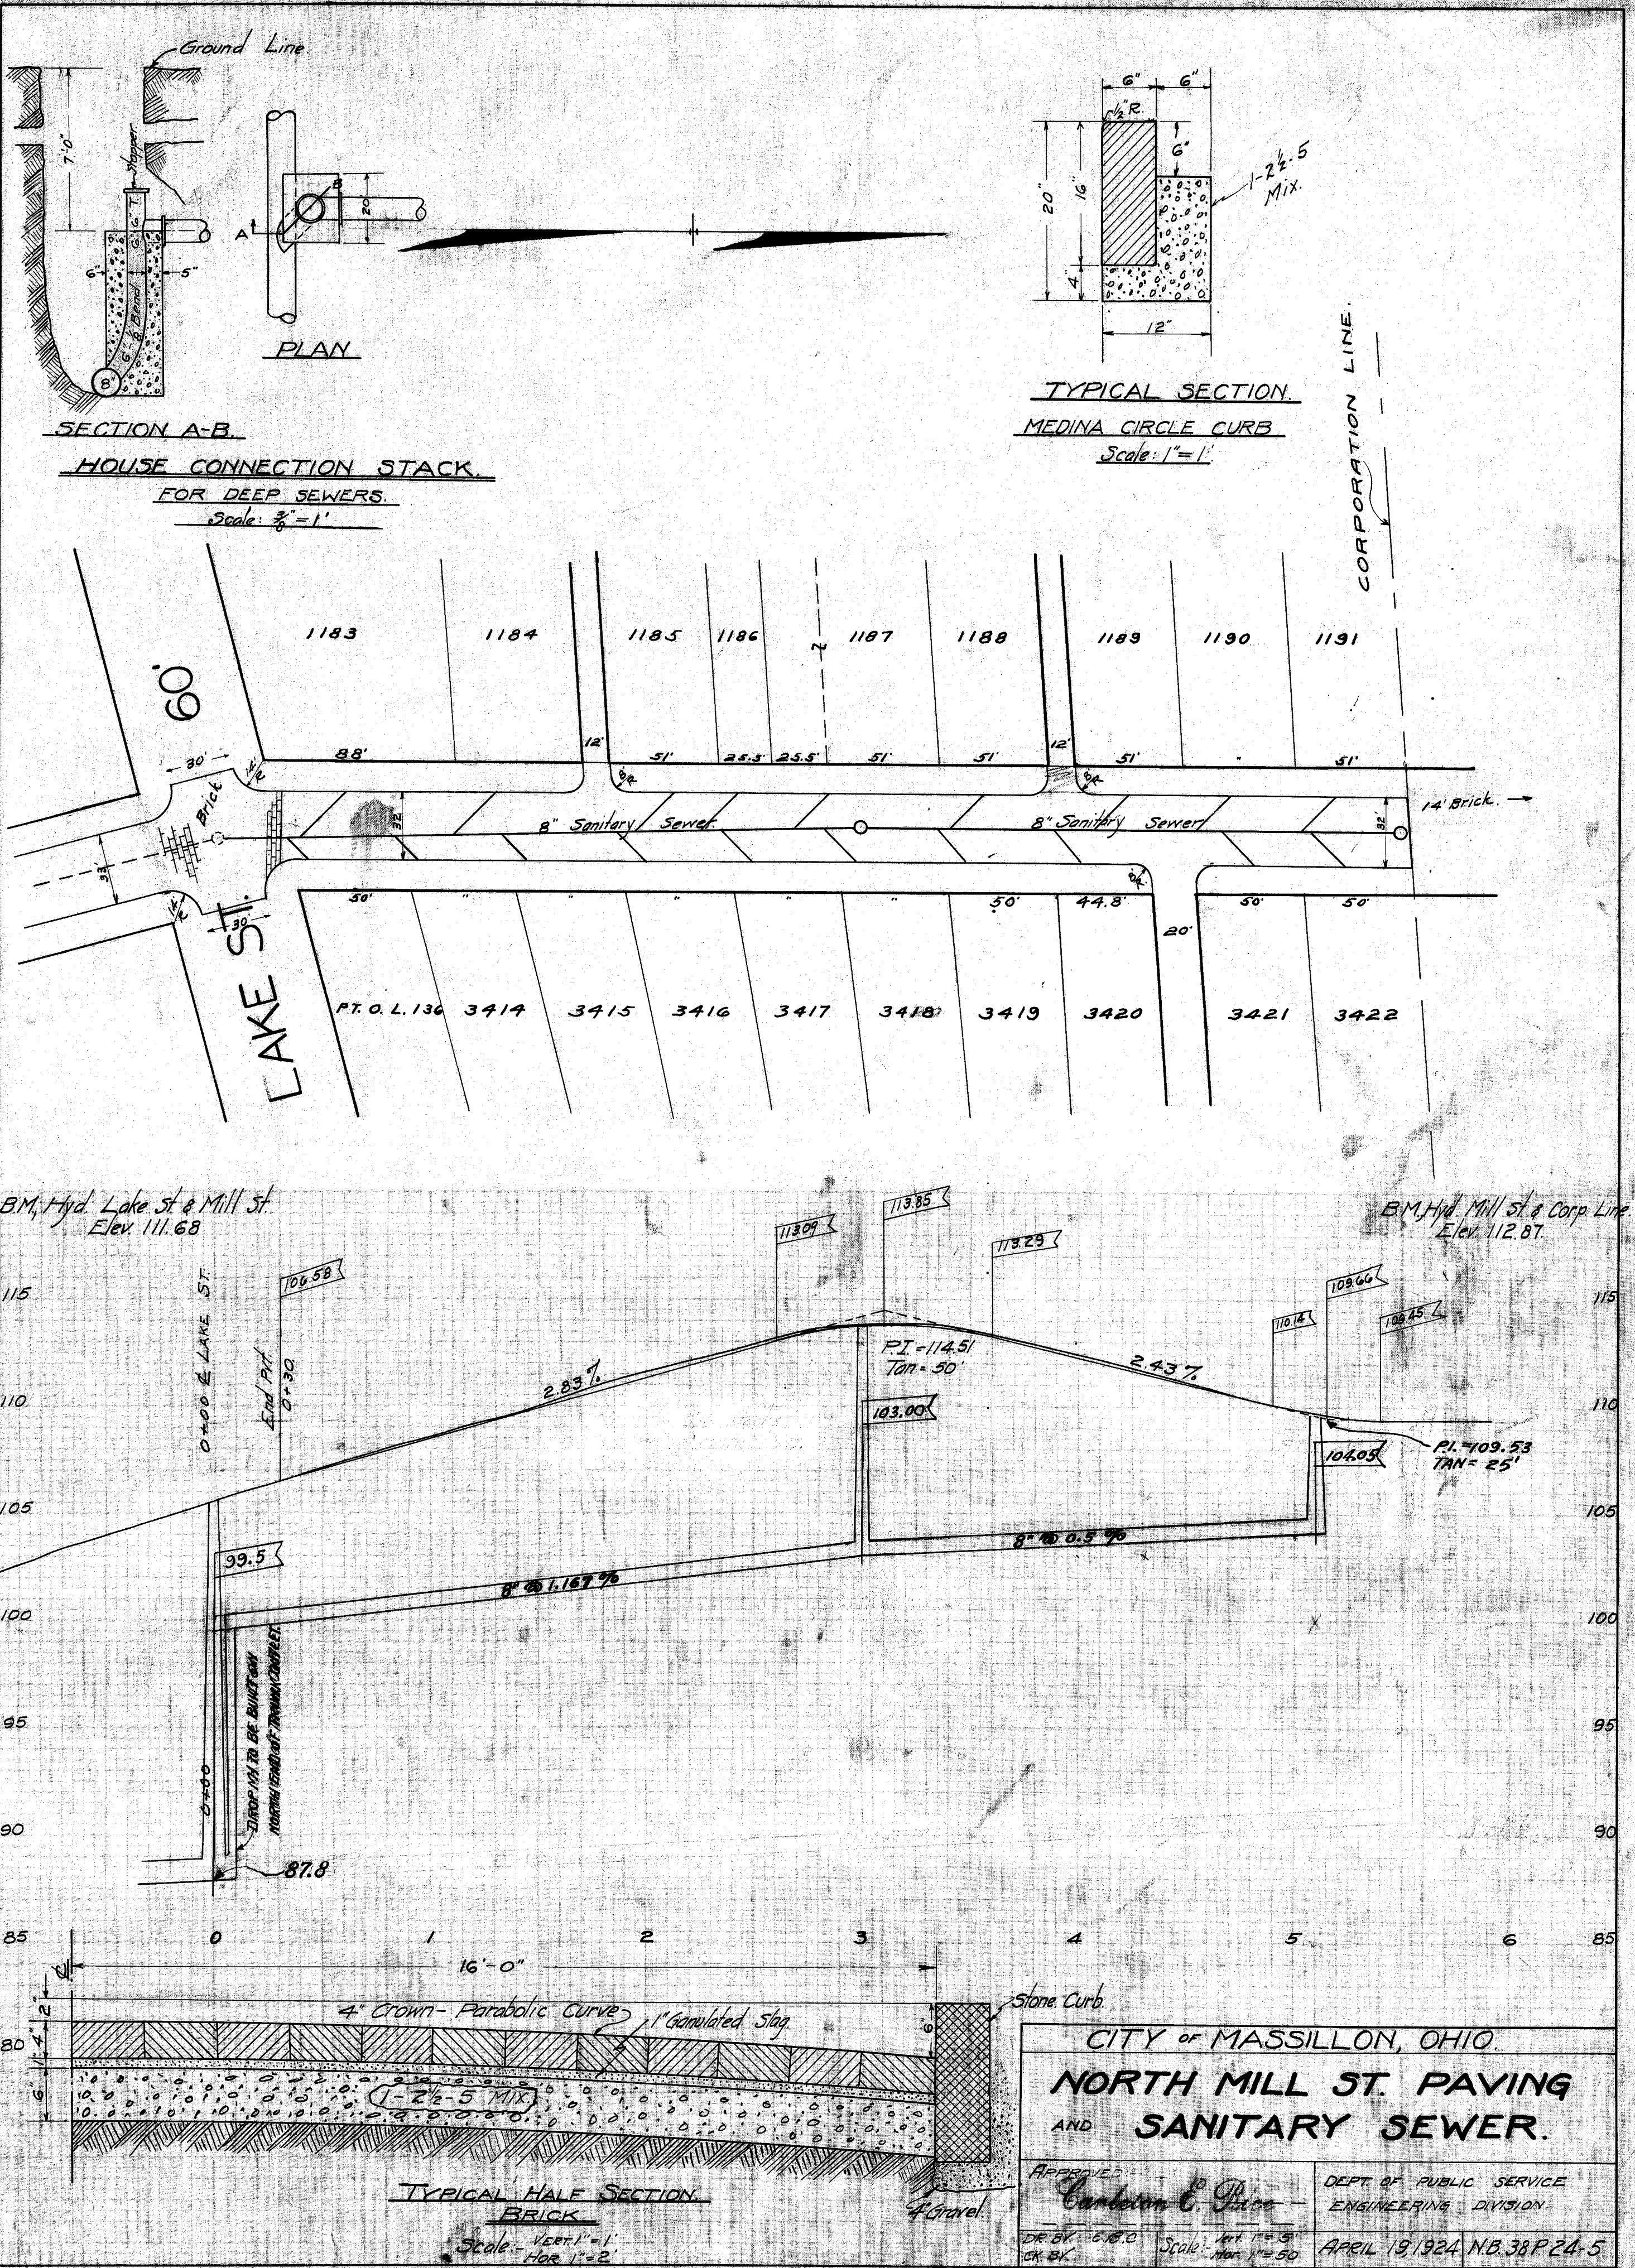

SECTION A-B.
HOUSE CONNECTION STACK
FOR DEEP SEWERS.
Scale: $\frac{3}{8}'' = 1'$

TYPICAL SECTION.
MEDINA CIRCLE CURB
Scale: $1'' = 1'$

TYPICAL HALF SECTION
BRICK
Scale: Vert. $1'' = 1'$
Hor. $1'' = 2'$

CITY OF MASSILLON, OHIO.	
NORTH MILL ST. PAVING AND SANITARY SEWER.	
APPROVED <i>Carlton E. Price</i>	DEPT. OF PUBLIC SERVICE ENGINEERING DIVISION
DR. BY: E.B.O. CK. BY:	Scale: Vert. $1'' = 5'$ Hor. $1'' = 50'$
APRIL 19, 1924 NB.38P24-5	

PLAN AMENDED AUG. 29, 1924. FILE NO. P-43
Changed from 10" Deep Sewer, Drop 14" added.
F.C.D. Acc. No. 421.