
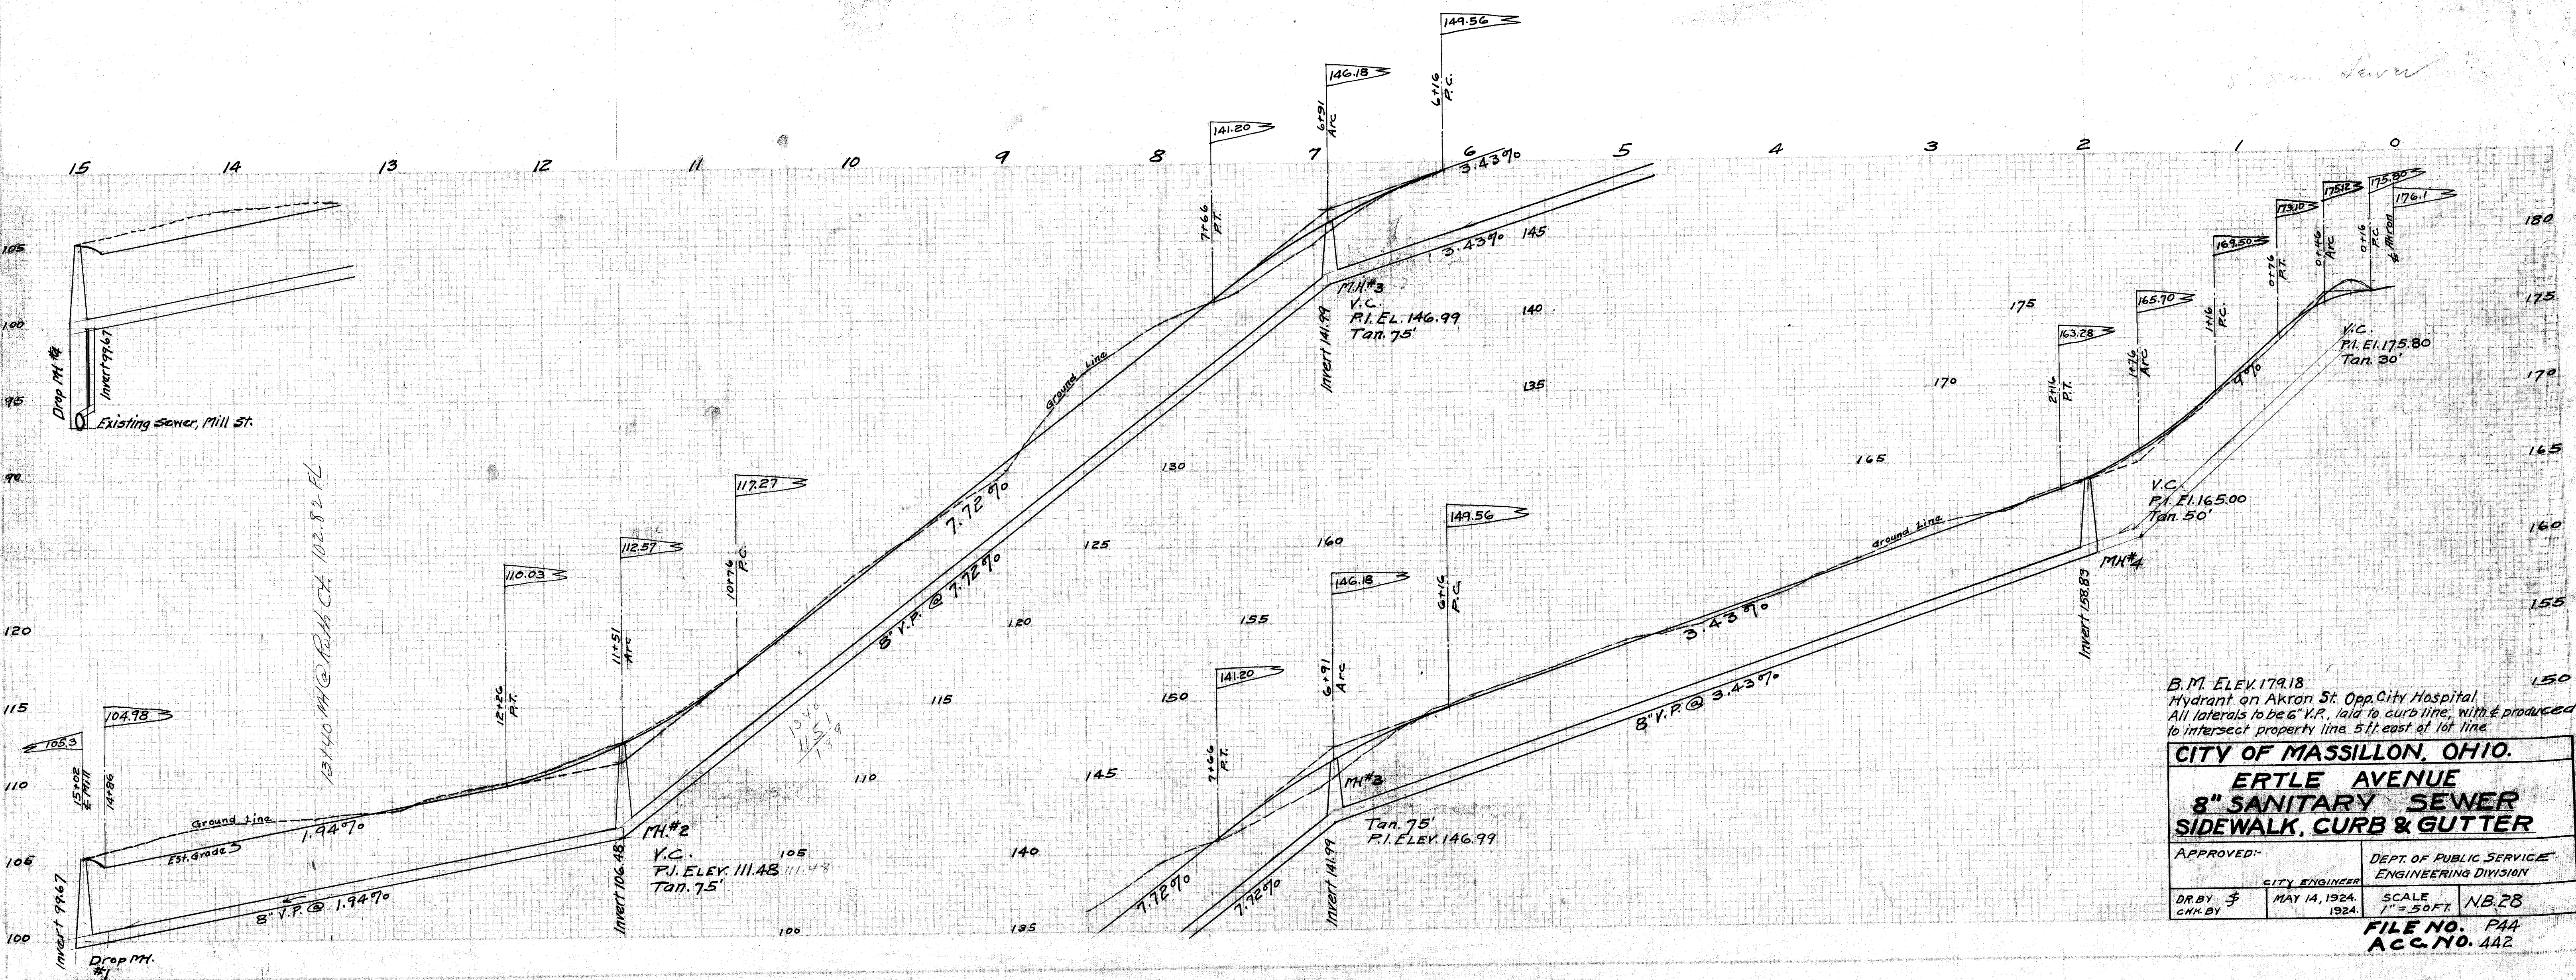
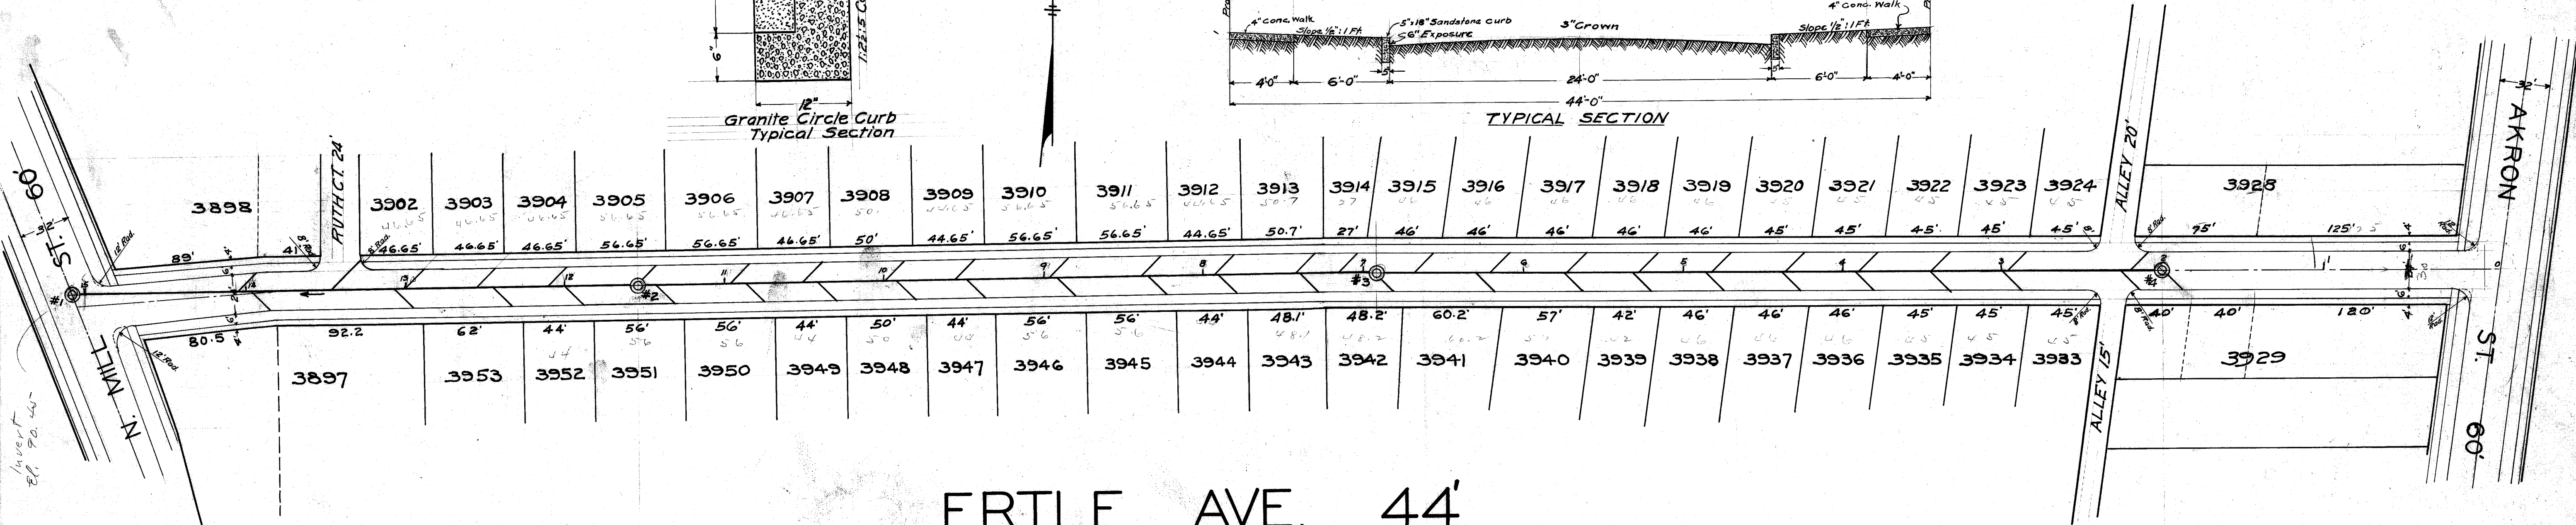
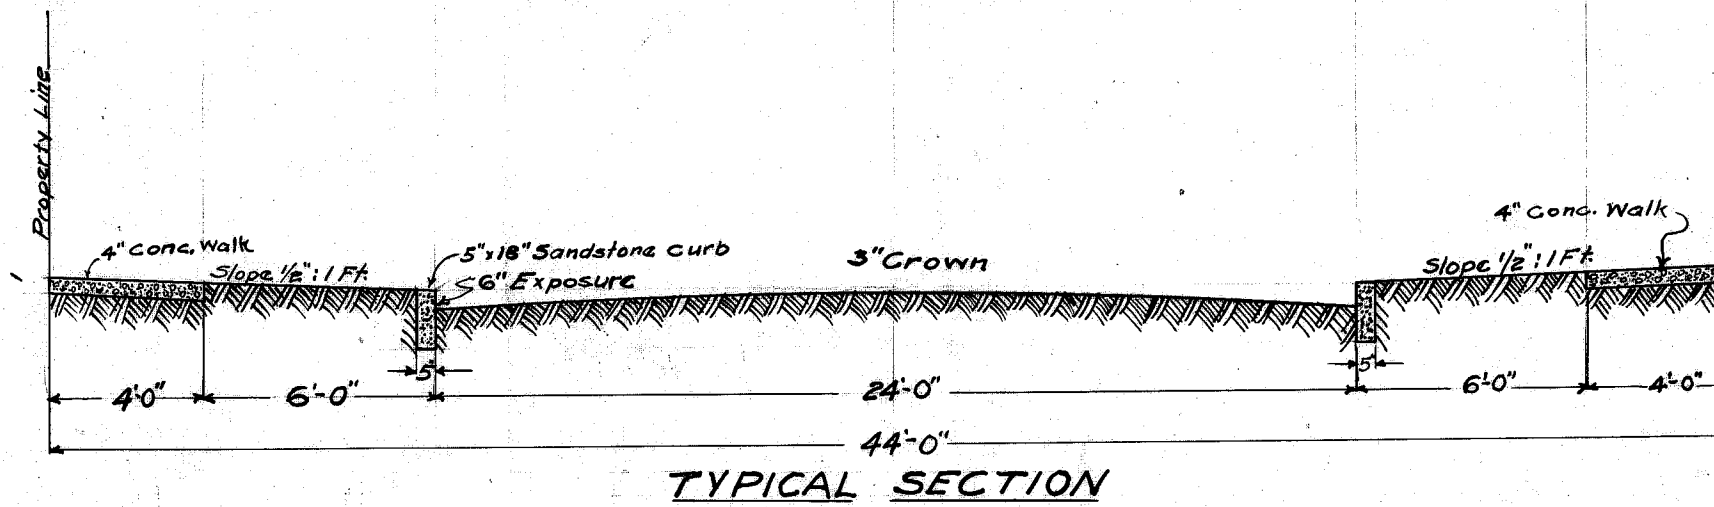


FILE NO. P44
ACC. NO. 442

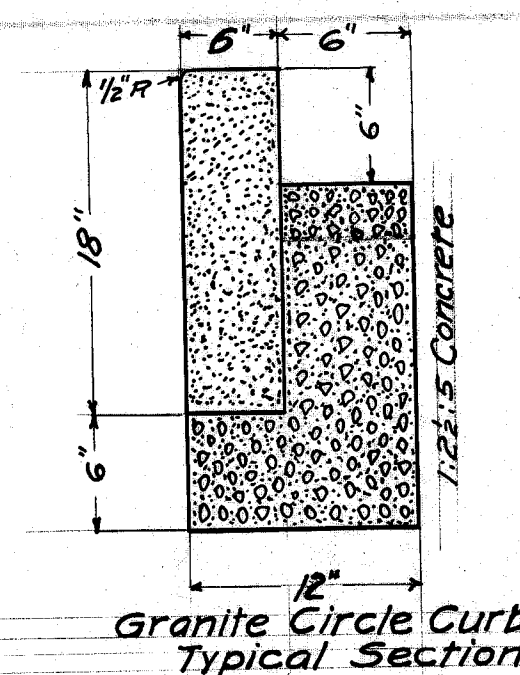

B.M. Elev. 179.18
Hydrant on Akron St. Opp. City Hospital
All laterals to be 6" V.P. laid to curb line, with 4" produced
to intersect property line 5 ft. east of lot line

CITY OF MASSILLON, OHIO.
ERTLE AVENUE
8" SANITARY SEWER
SIDEWALK, CURB & GUTTER

APPROVED: _____
CITY ENGINEER
DEPT. OF PUBLIC SERVICE
ENGINEERING DIVISION

DR. BY \$ _____
CHK. BY _____
MAY 14, 1924.
SCALE
1" = 50 FT. NB.28

FILE NO. P44
ACC. NO. 442