
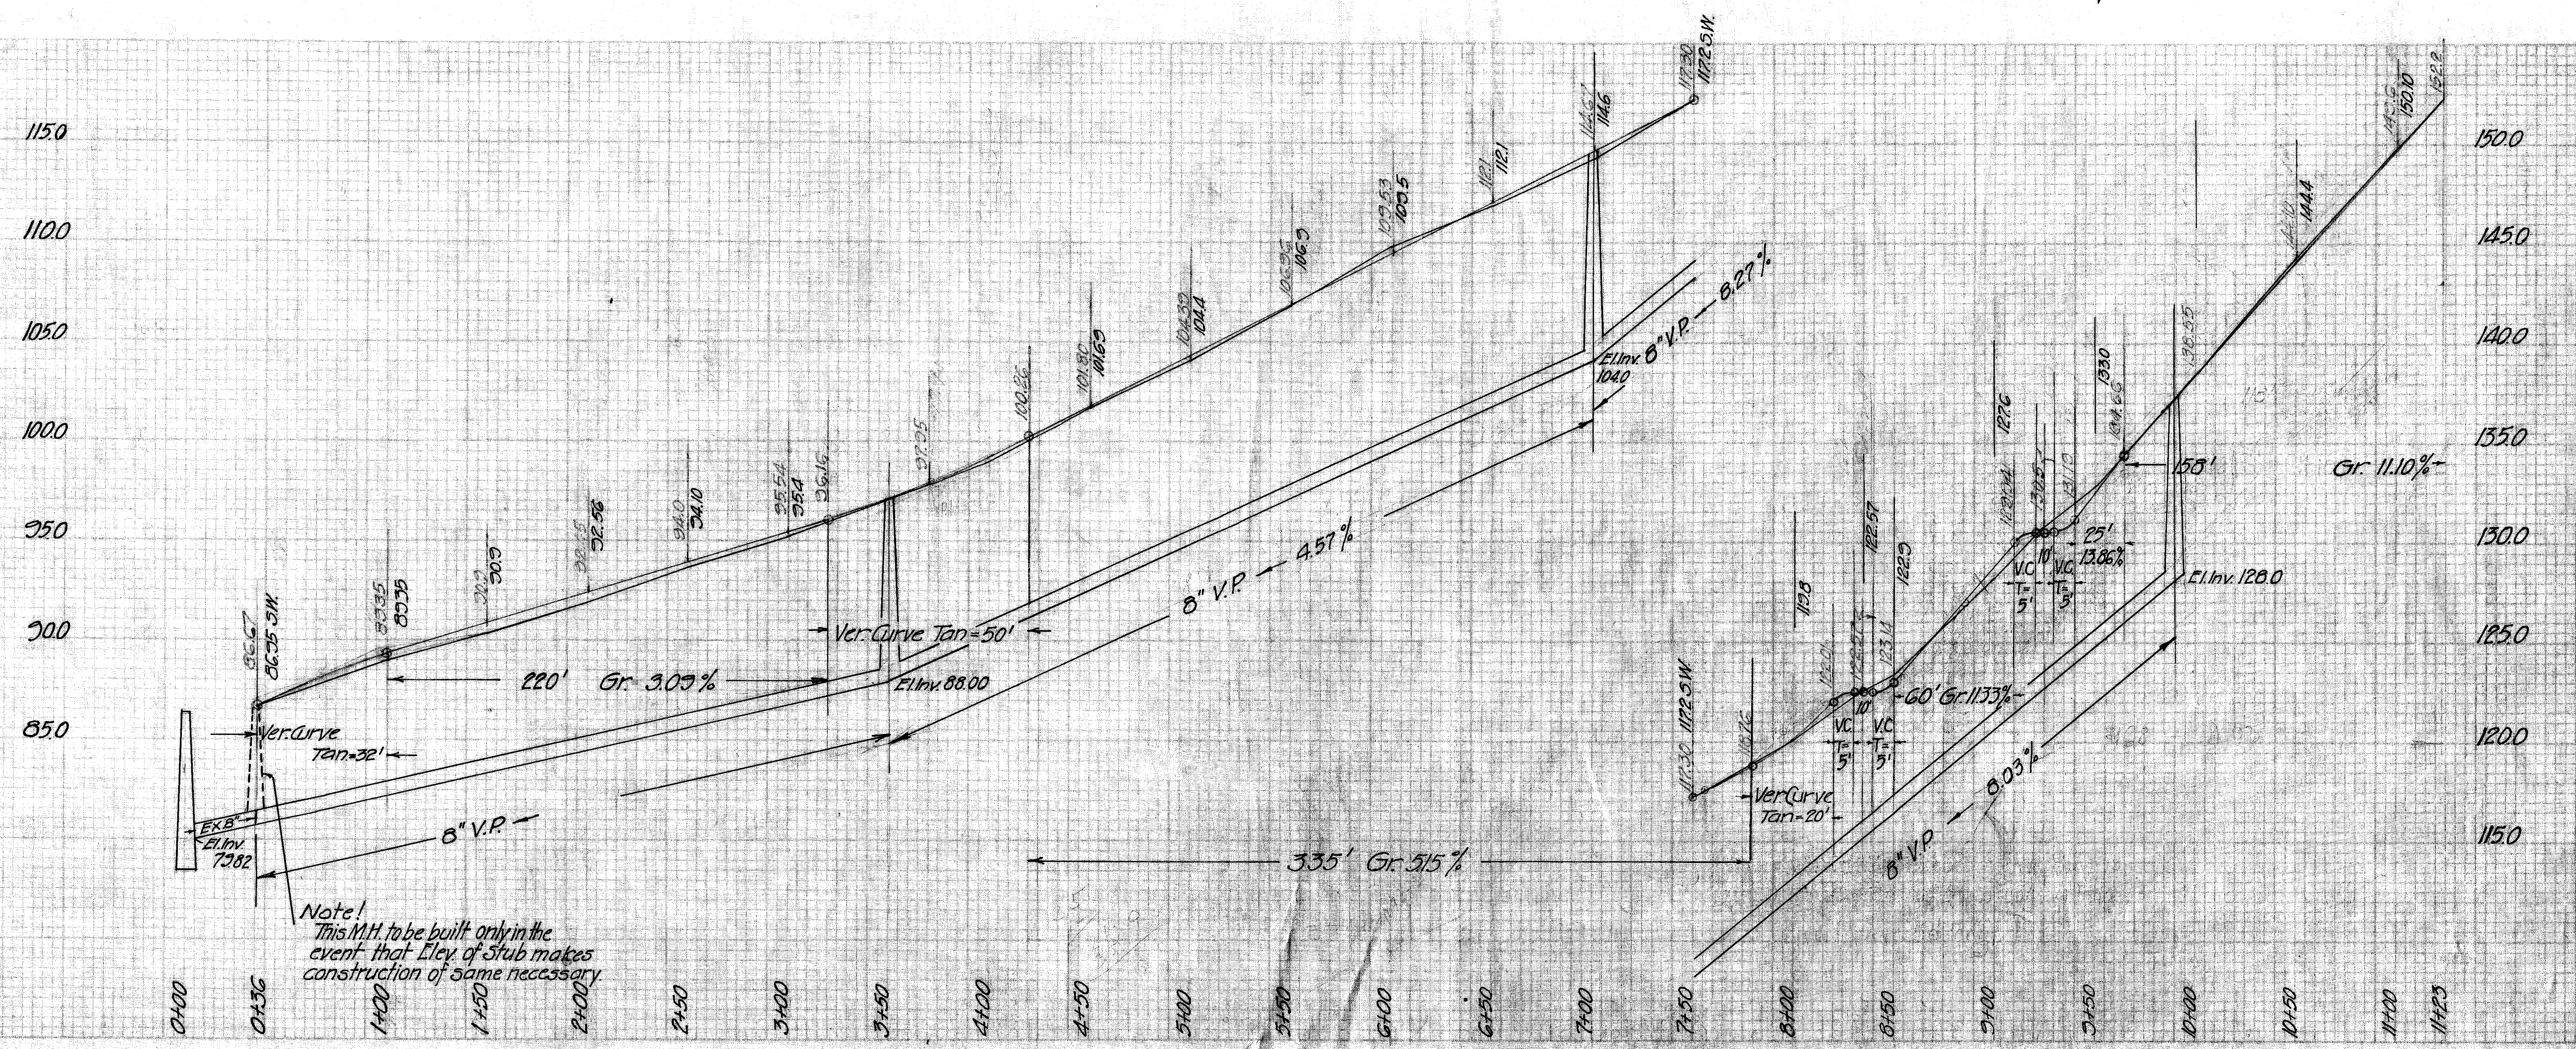



PLAN
 DIVISION
 PLANNING
 NOTE BOOK ALIGNMENT CIRCULAR
 NO.

PROFILE
 DIVISION
 PLANNING
 NOTE BOOK
 NO.


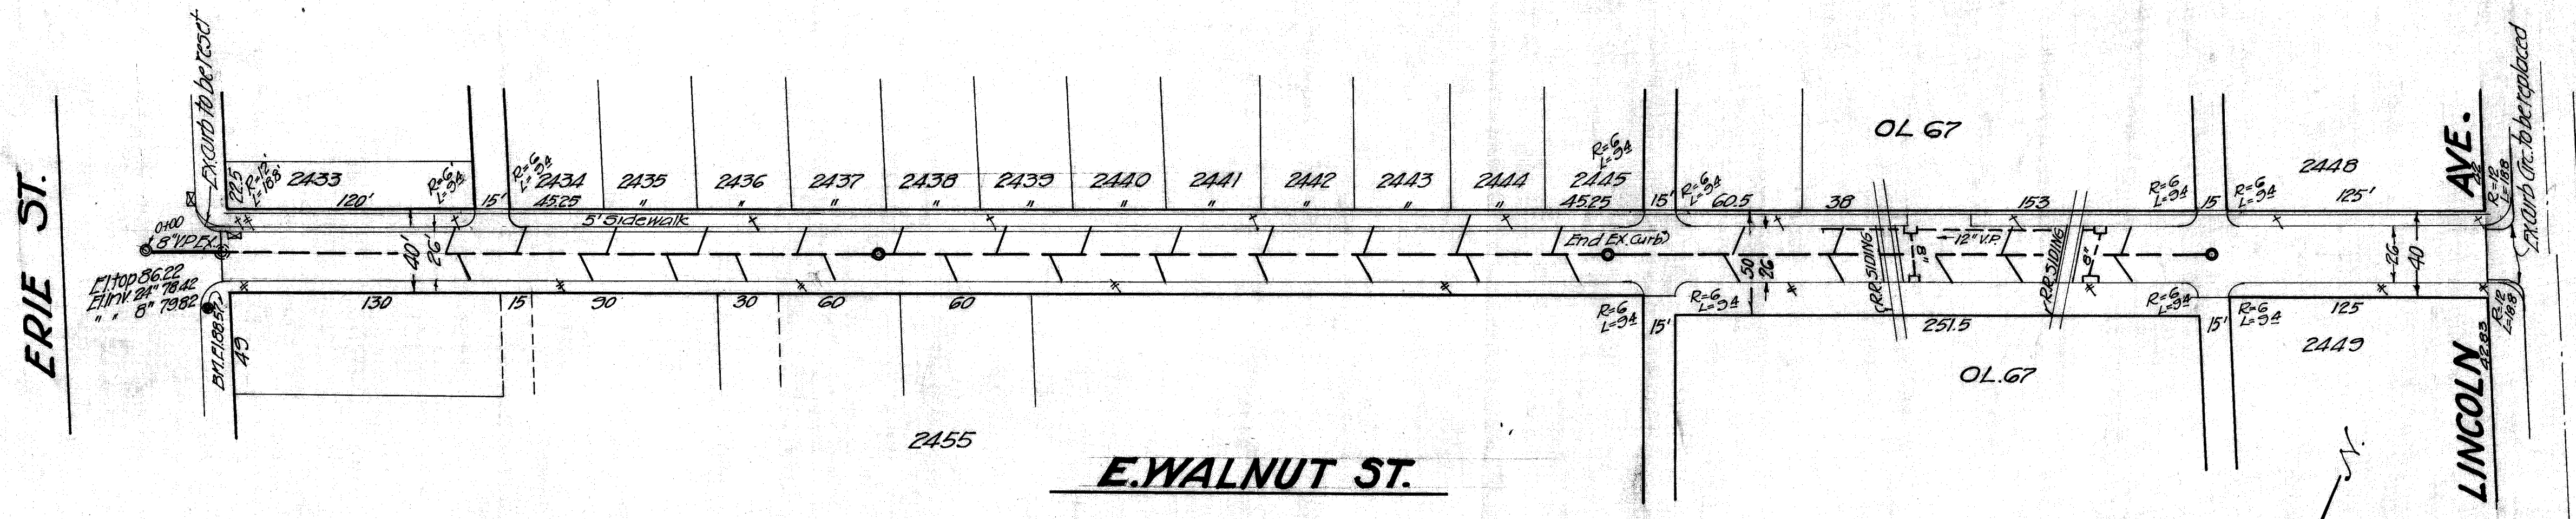


- LEGEND**
- Sanitary Sewer
 - Curb Box Water
 - Curb Box Gas
 - Telephone Pole
 - O.P.S. Pole
 - Fire Hydrant
 - Trees

CITY OF MASSILLON, STARK CO. OHIO.	
WALNUT ST. PAVING	
ERIE ST. TO LINCOLN AVE.	
APPROVED BY	DEPARTMENT PUBLIC SERVICE - ENG. DIV.
Drawn by F.H.R. Checked	Feb. 1925 File No. P-49 Acc. No. 542

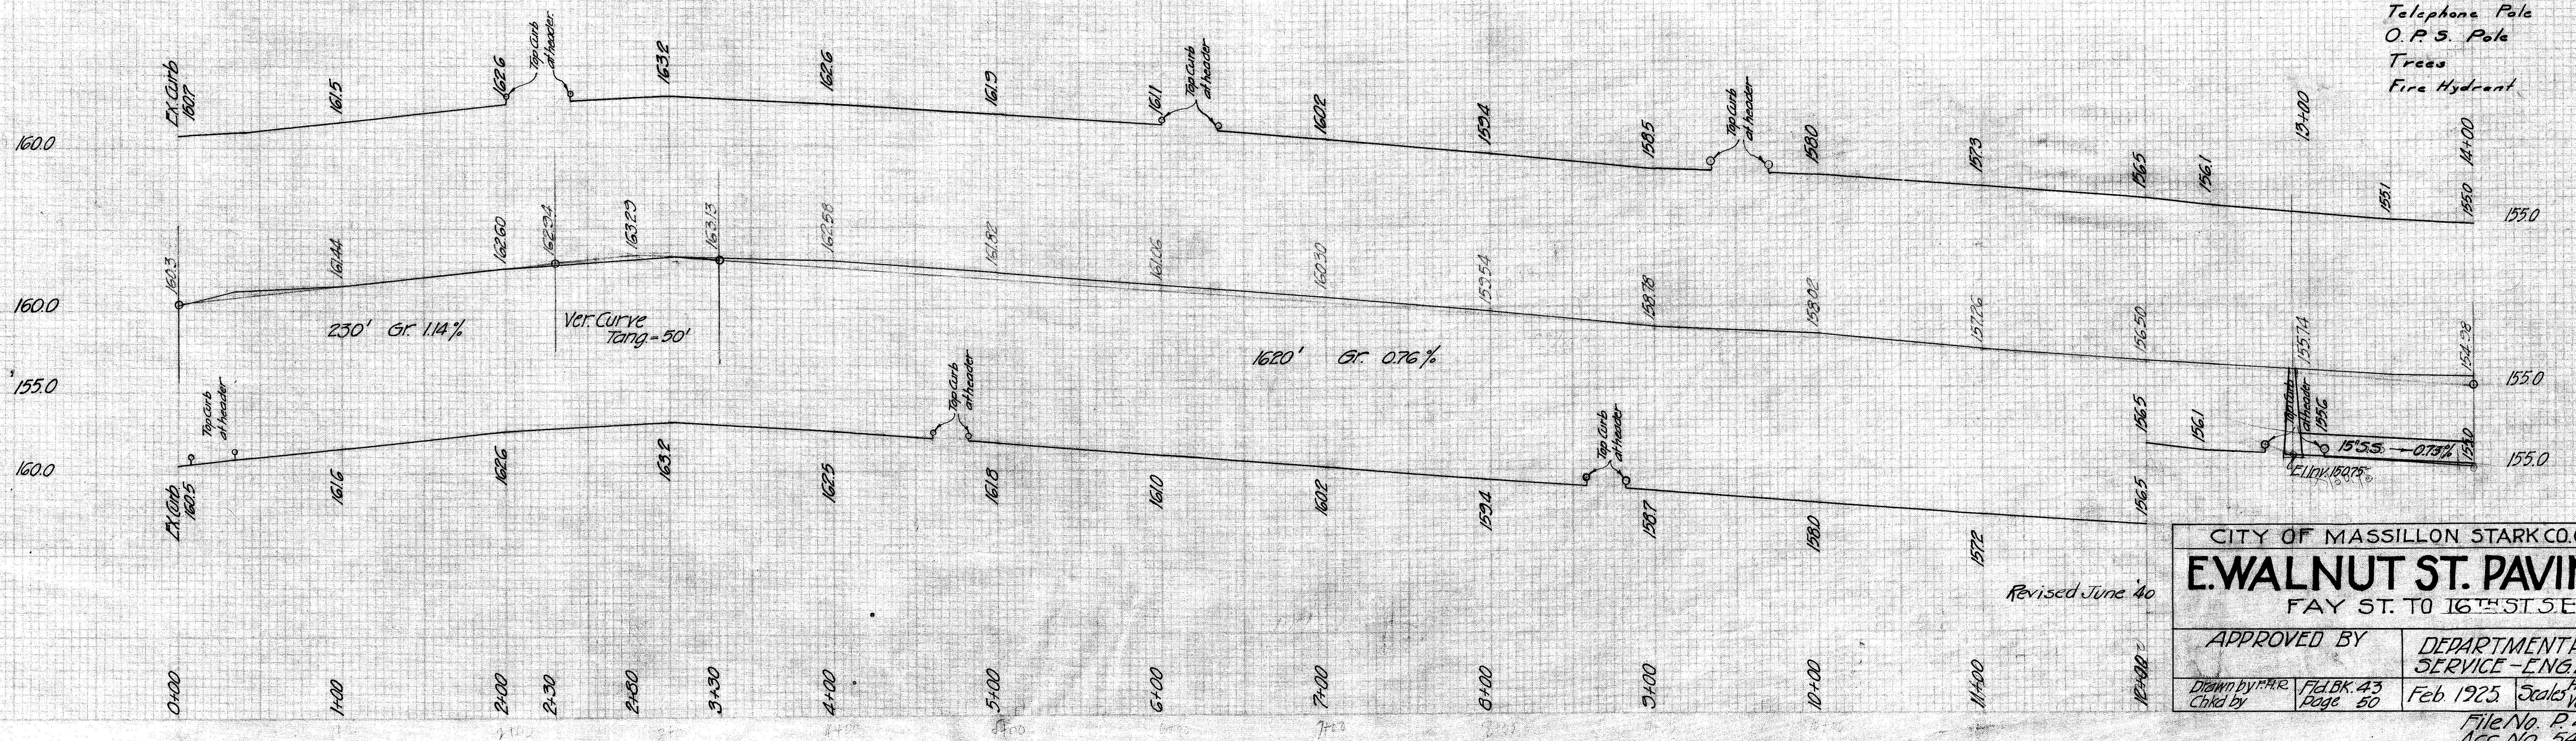

File No. P. 49 2/3
Acc. No. 543

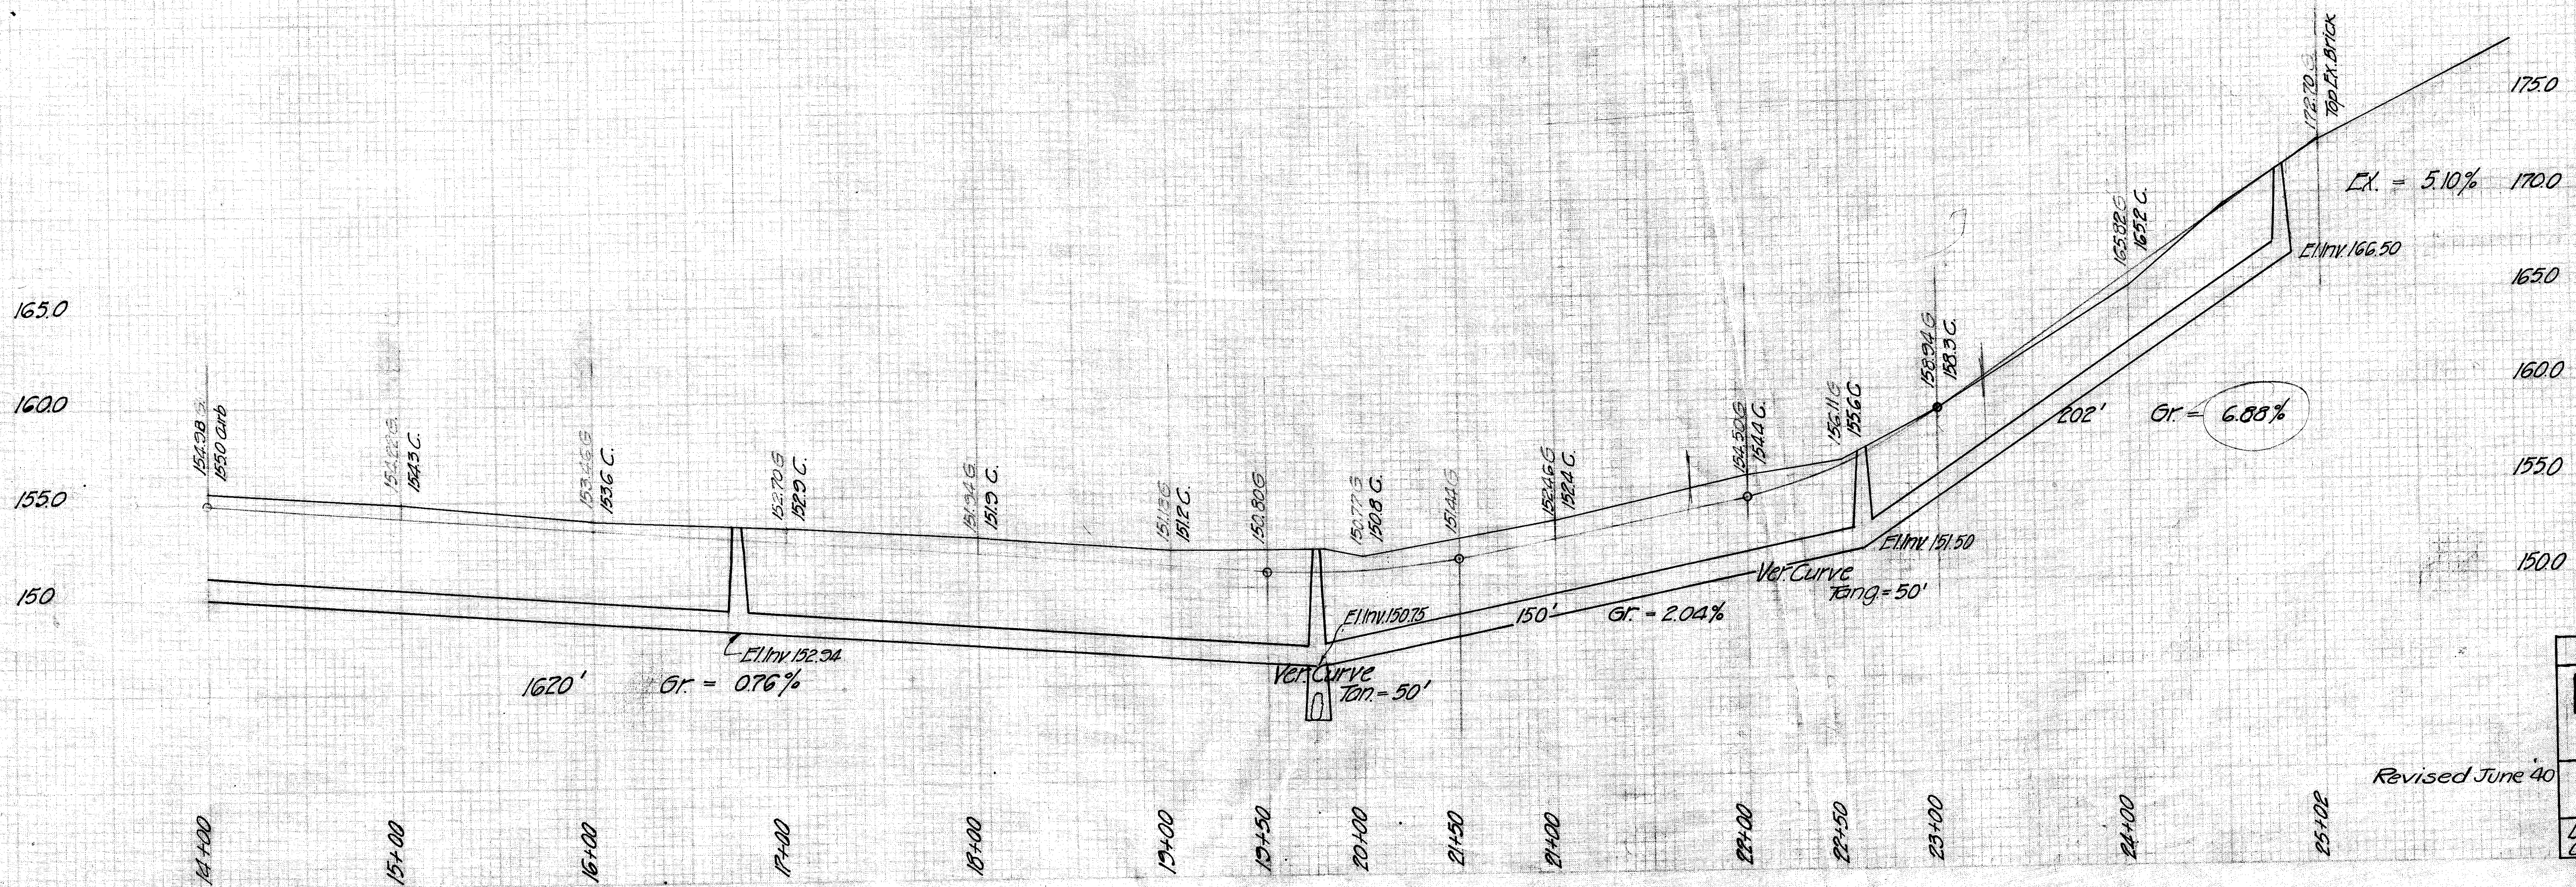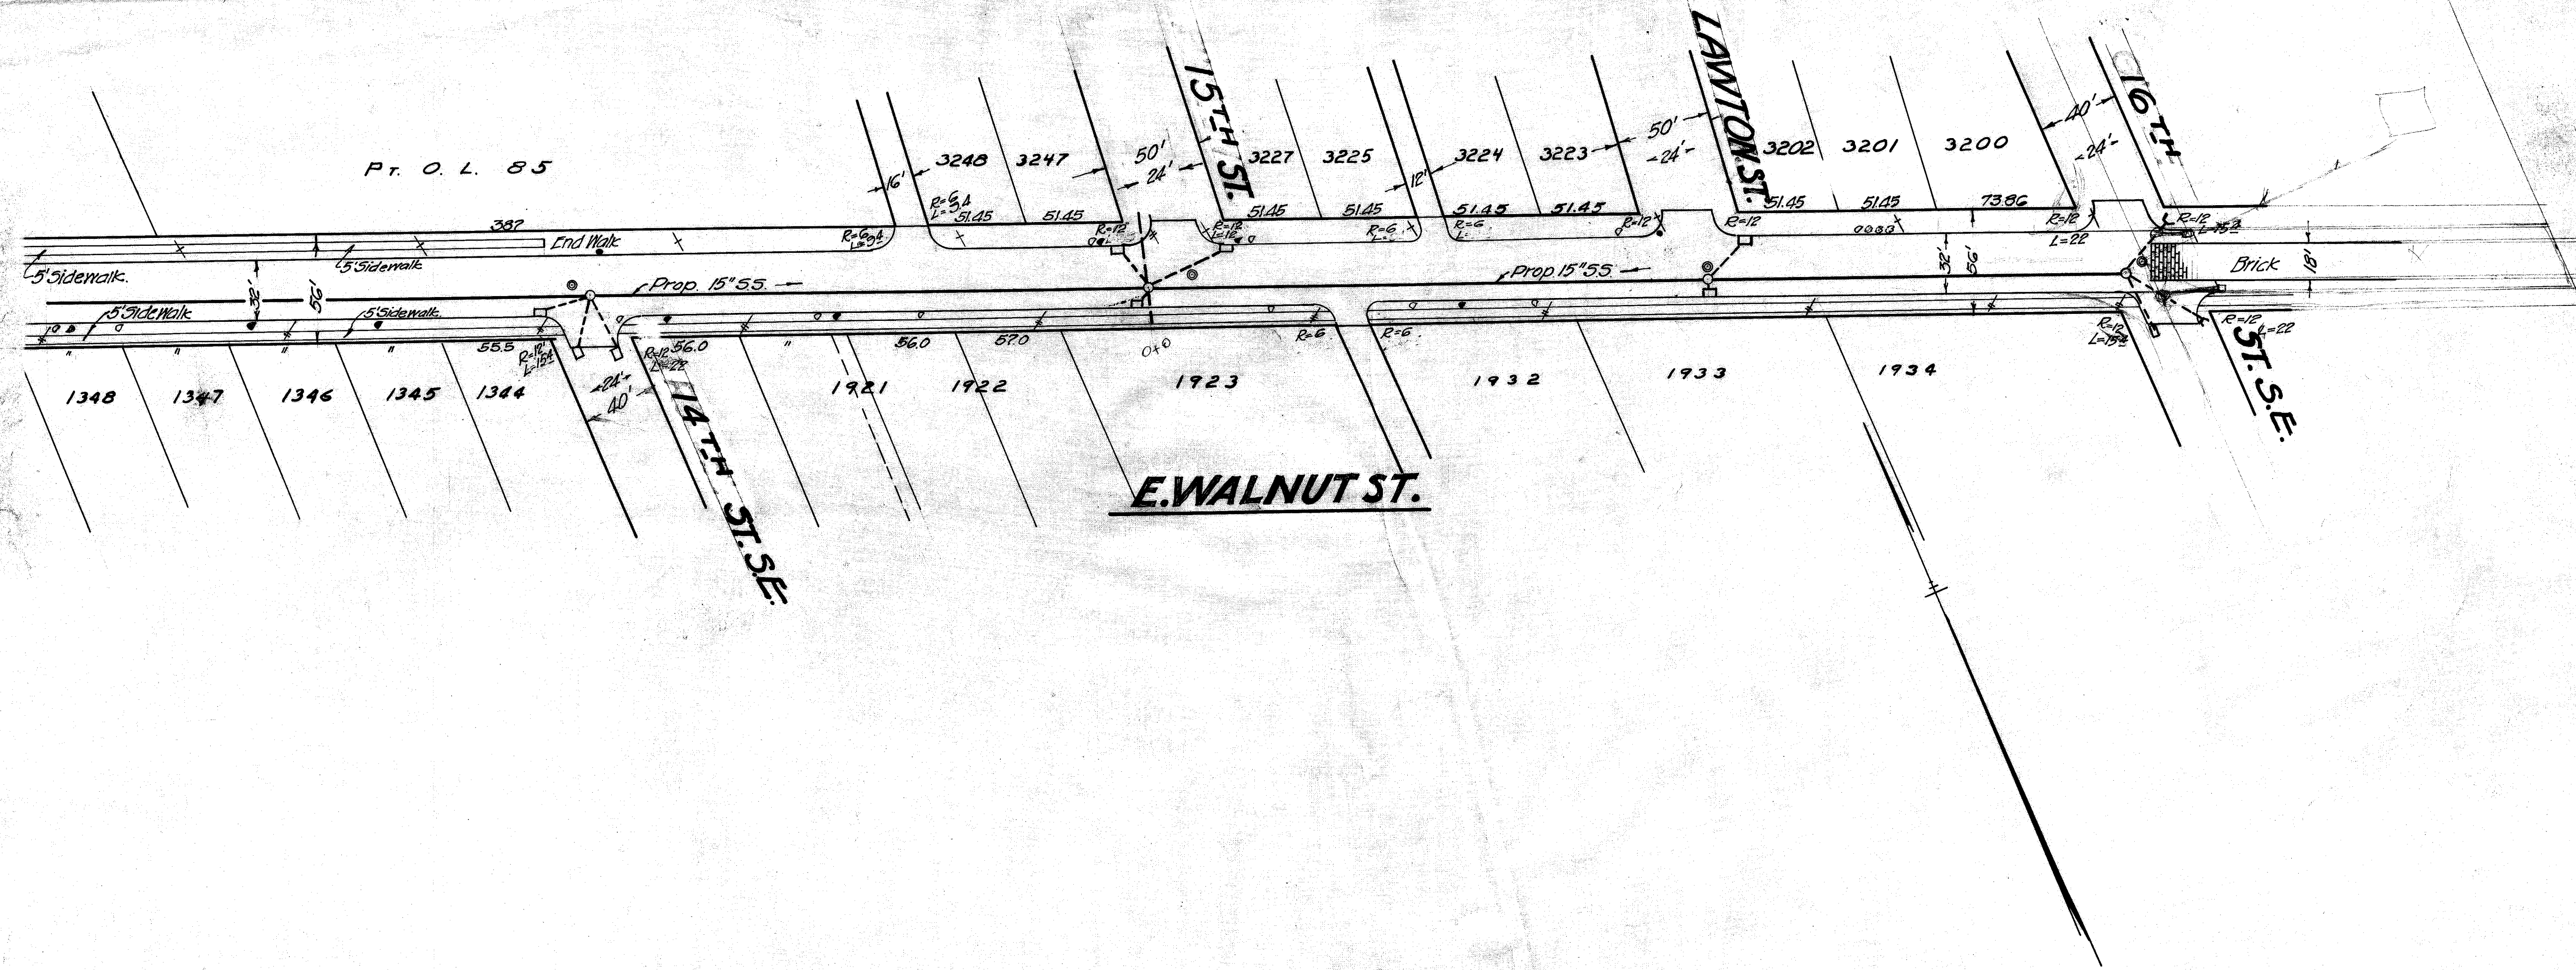

- LEGEND
- Sanitary Sewer M.H.
 - Curb Box Water
 - Curb Box Gas
 - Telephone Pole
 - O.P.S. Pole
 - Fire Hydrant
 - Trees

CITY OF MASSILLON STARK CO. OHIO.

E. WALNUT ST. PAVING

FAY ST. TO 16TH ST. S.E.

Revised June 40

APPROVED BY	DEPARTMENT PUBLIC SERVICE-ENG. DIV.
Drawn by F.H.F. & L.B.K. 43	Feb - 1925
Chkd by Page 53	Scale 1"=50'

File No. P49
Acc. No. 544 3/3