


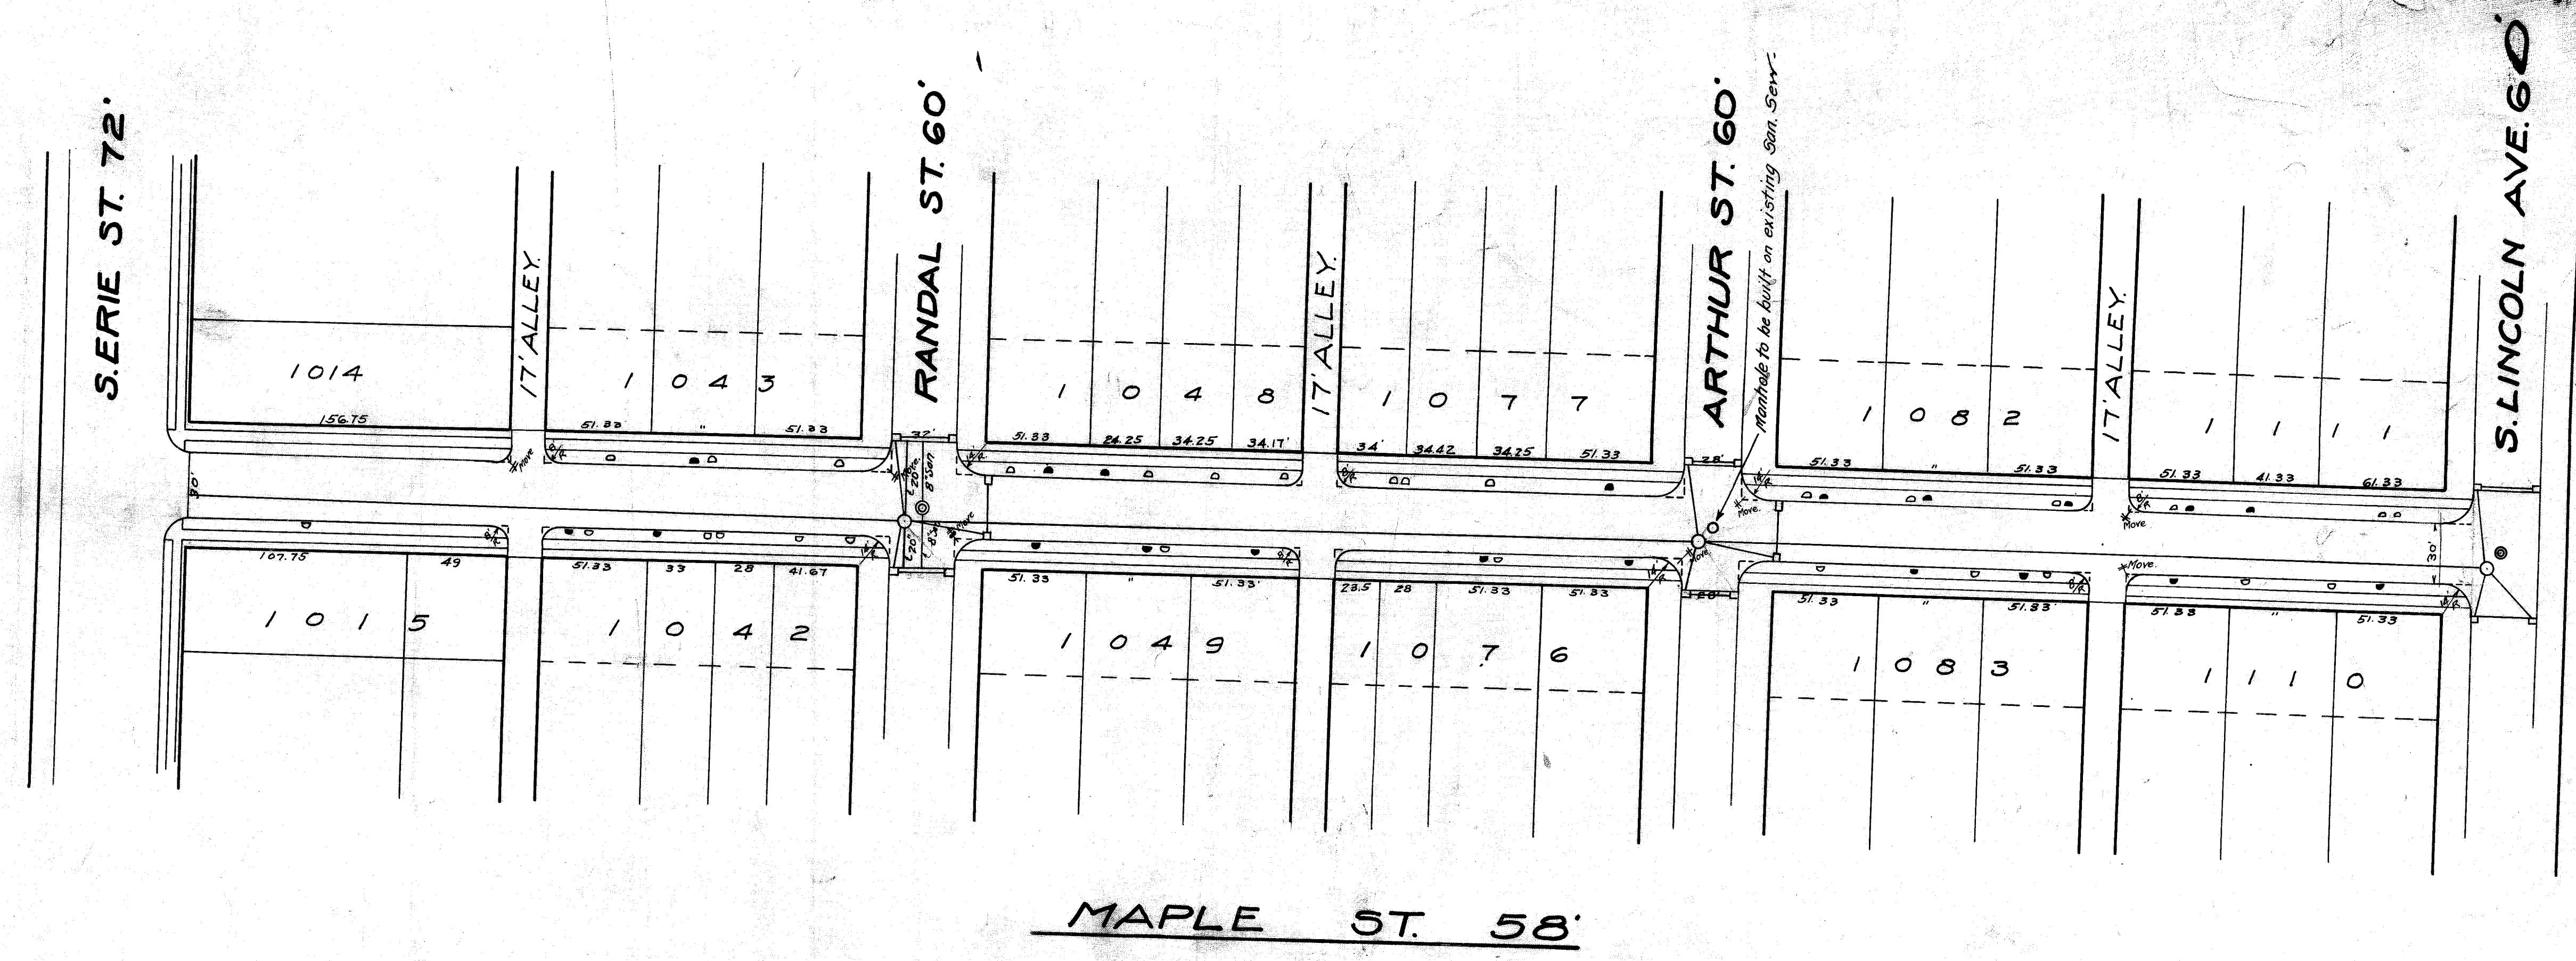


B.M. Stone post S.E. corner
Erie St. & Maple St.
Elev. 87.20

B.M. Stone post S.E. corner
Randall St. & Maple St.
Elev. 102.55

B.M. Hyd. at #300 Maple St.
Elev. 114.03

B.M. Top conc. step #209 Maple St.
Elev. 127.65

B.M. Hyd. Maple St. and
S. Lincoln Ave.
Elev. 142.76

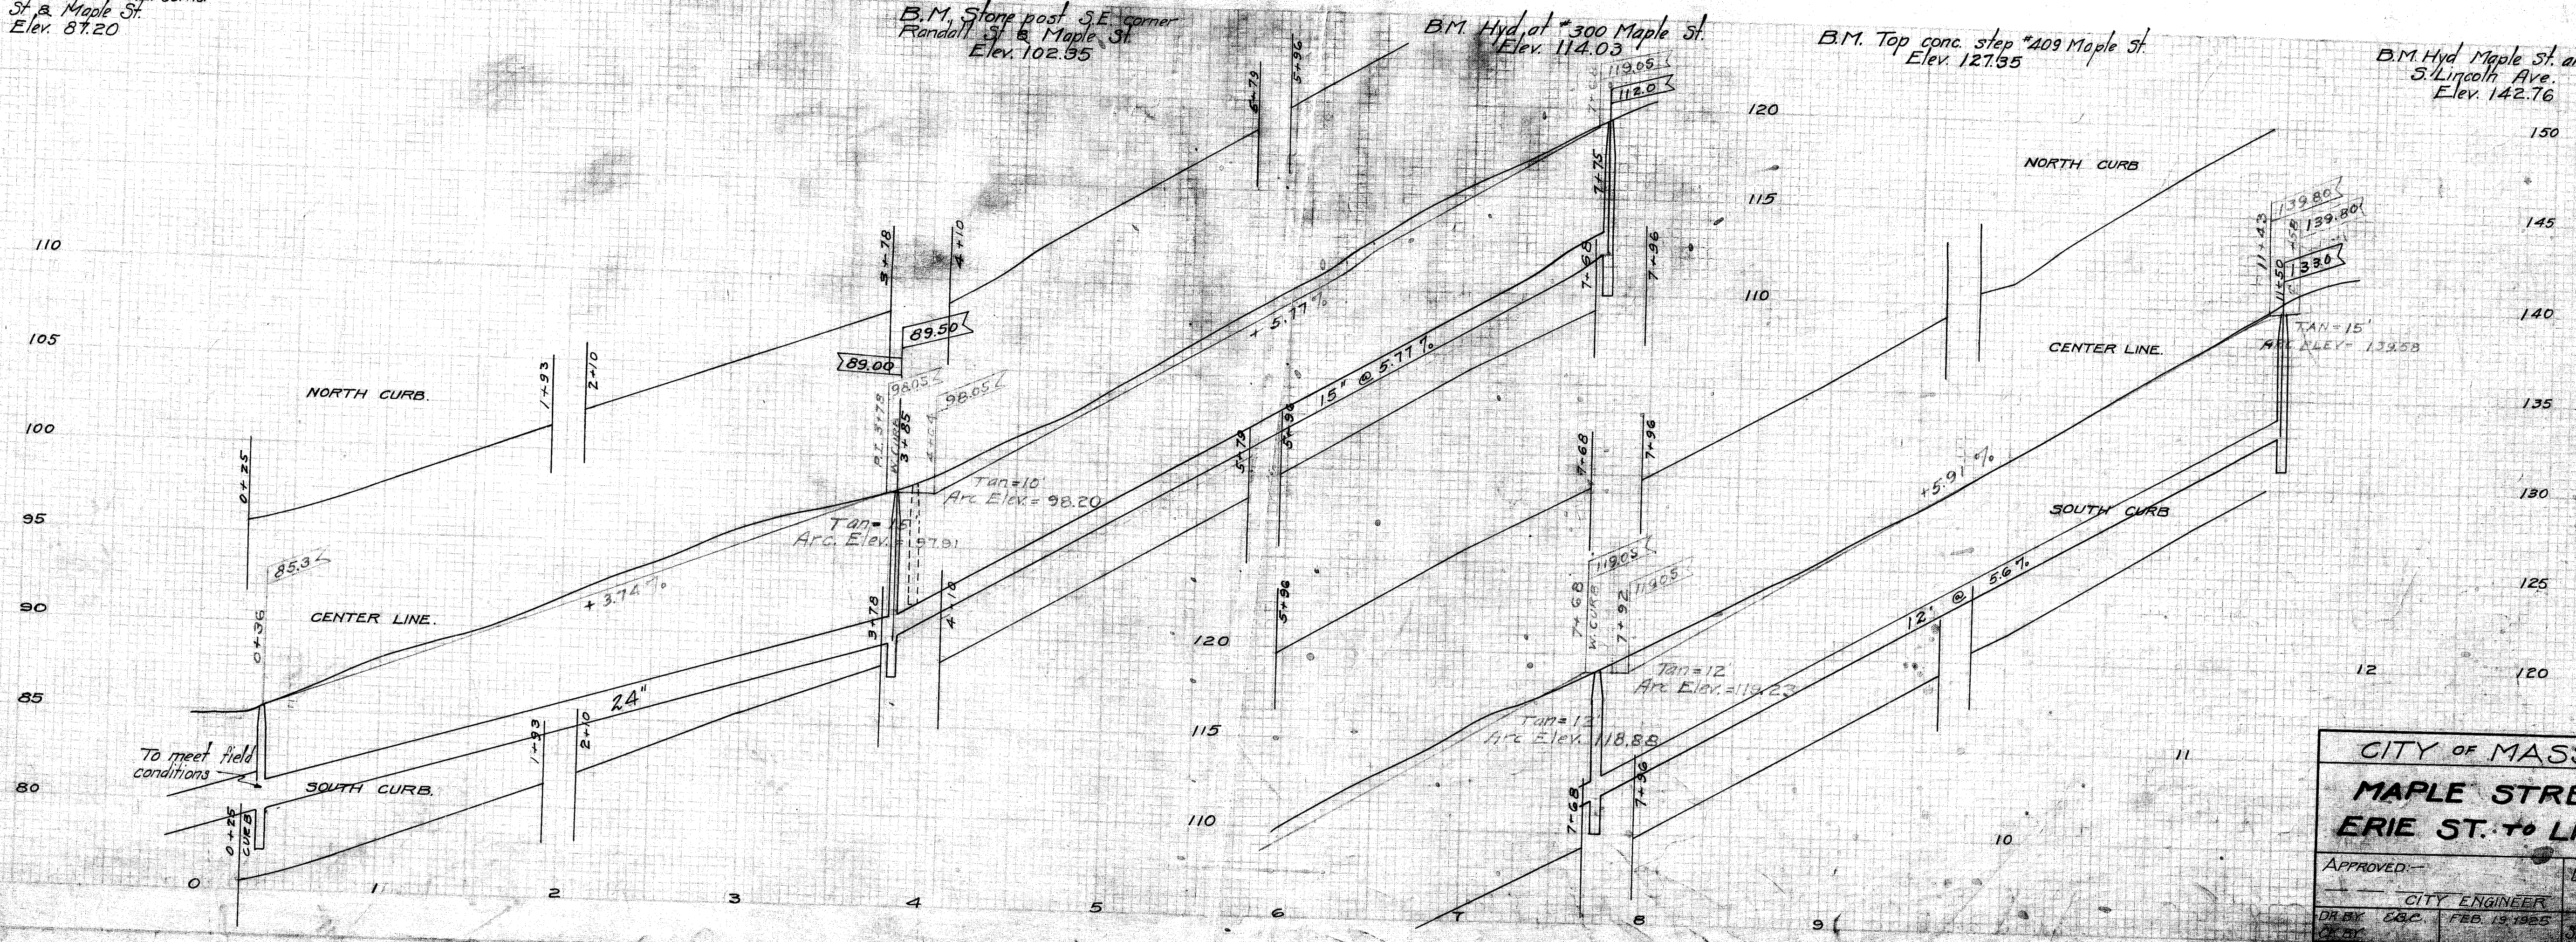

CITY OF MASSILLON, OHIO.	
MAPLE STREET PAVING ERIE ST. to LINCOLN AVE.	
APPROVED: _____	CITY ENGINEER
DRAWN: G.C. FEB. 15, 1955	DEPT. OF PUBLIC SERVICES ENGINEERING DIVISION