


PLAN	REVISION	DATE
1		
NOTE: SEE ADJACENT CHANGES.		
NO. OF MAP SHEETS		

DATE	BY	CHK
PROJECT: STATE ST. PAYING		
SHEET NO. 1 OF 1		

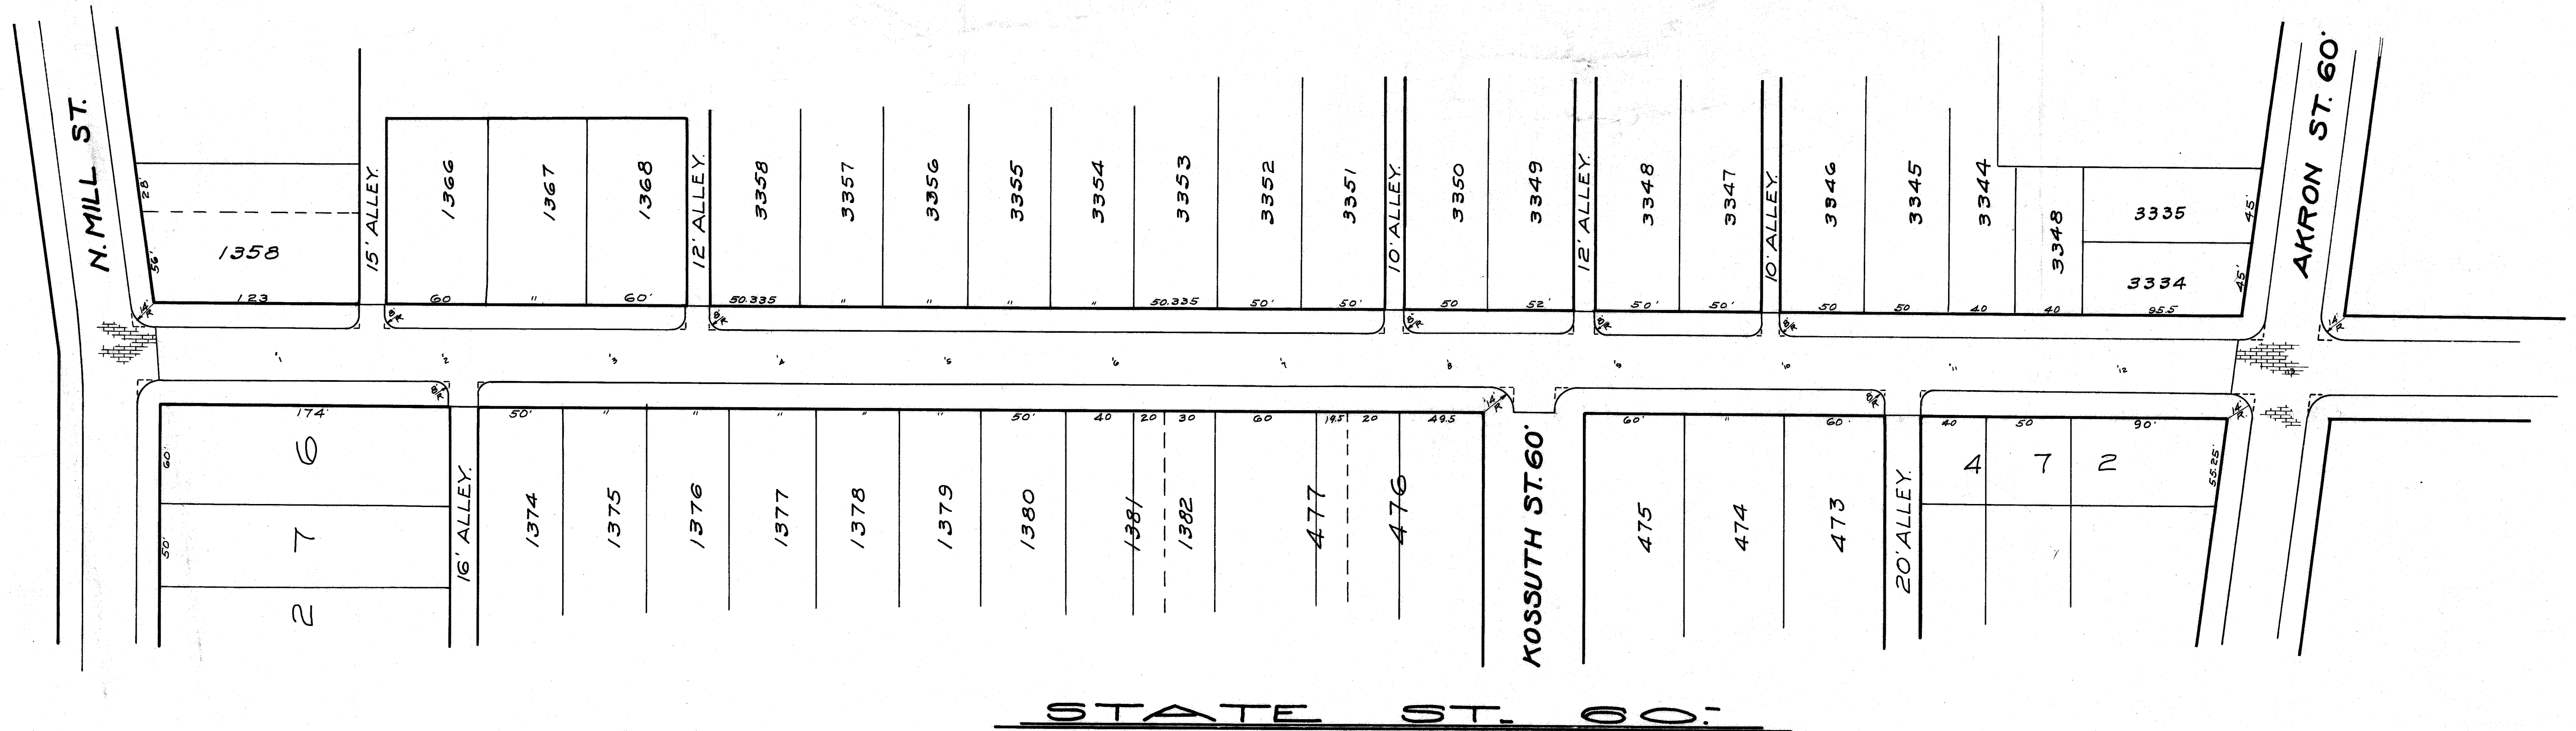

CITY OF MASSILLON, OHIO.	
STATE ST. PAYING.	
MILL ST. TO AKRON ST.	
APPROVED:-	DEPT. OF PUBLIC SERVICE
CITY ENGINEER.	ENGINEERING DIVISION.
DR. BY E.B.C.	MAR. 3, 1925
CK. BY	SCALE: HOR. 1"=50' N.B. P.
	VER. 1"=5' N.B. P.

ACC. NO. 546 FILE NO. P-53.