



PLAN  
 SHEET NO. 1  
 NOTE: SEE REVERSE SIDE FOR MAP CHANGES  
 NO. 1

FILE  
 NO. 1  
 NOTE: SEE REVERSE SIDE FOR MAP CHANGES  
 NO. 1

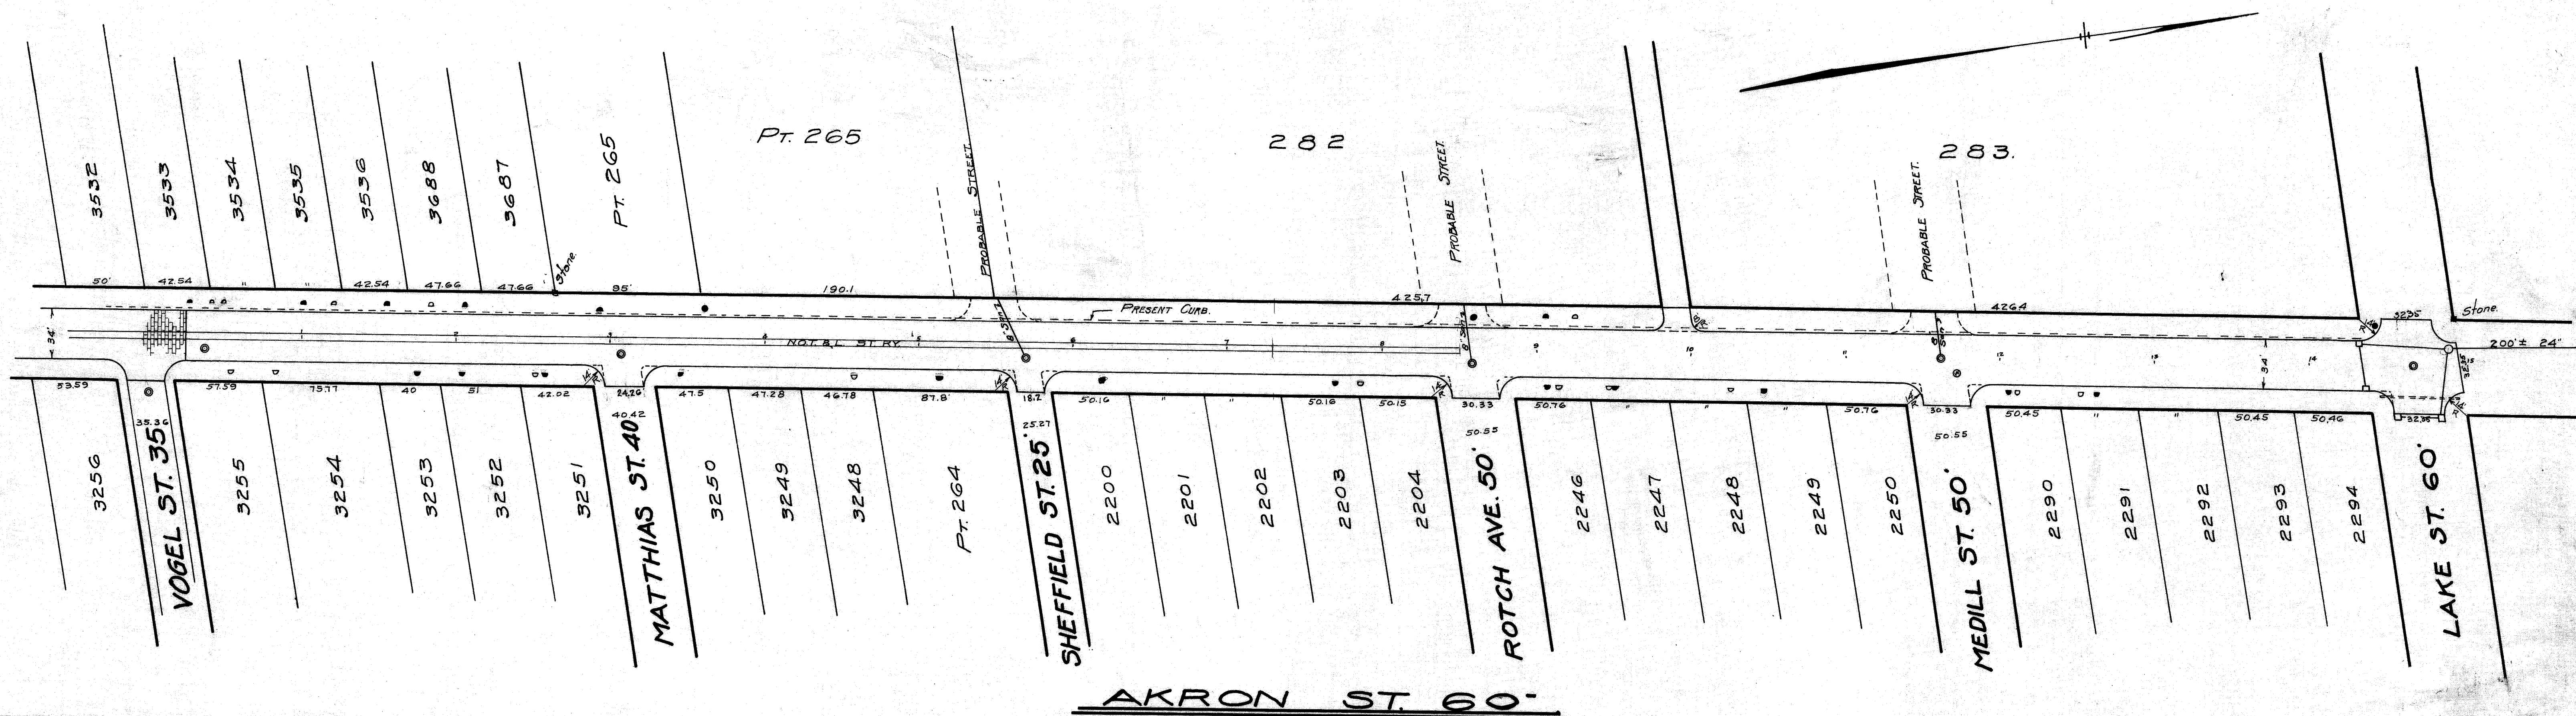

**AKRON ST. 60'**

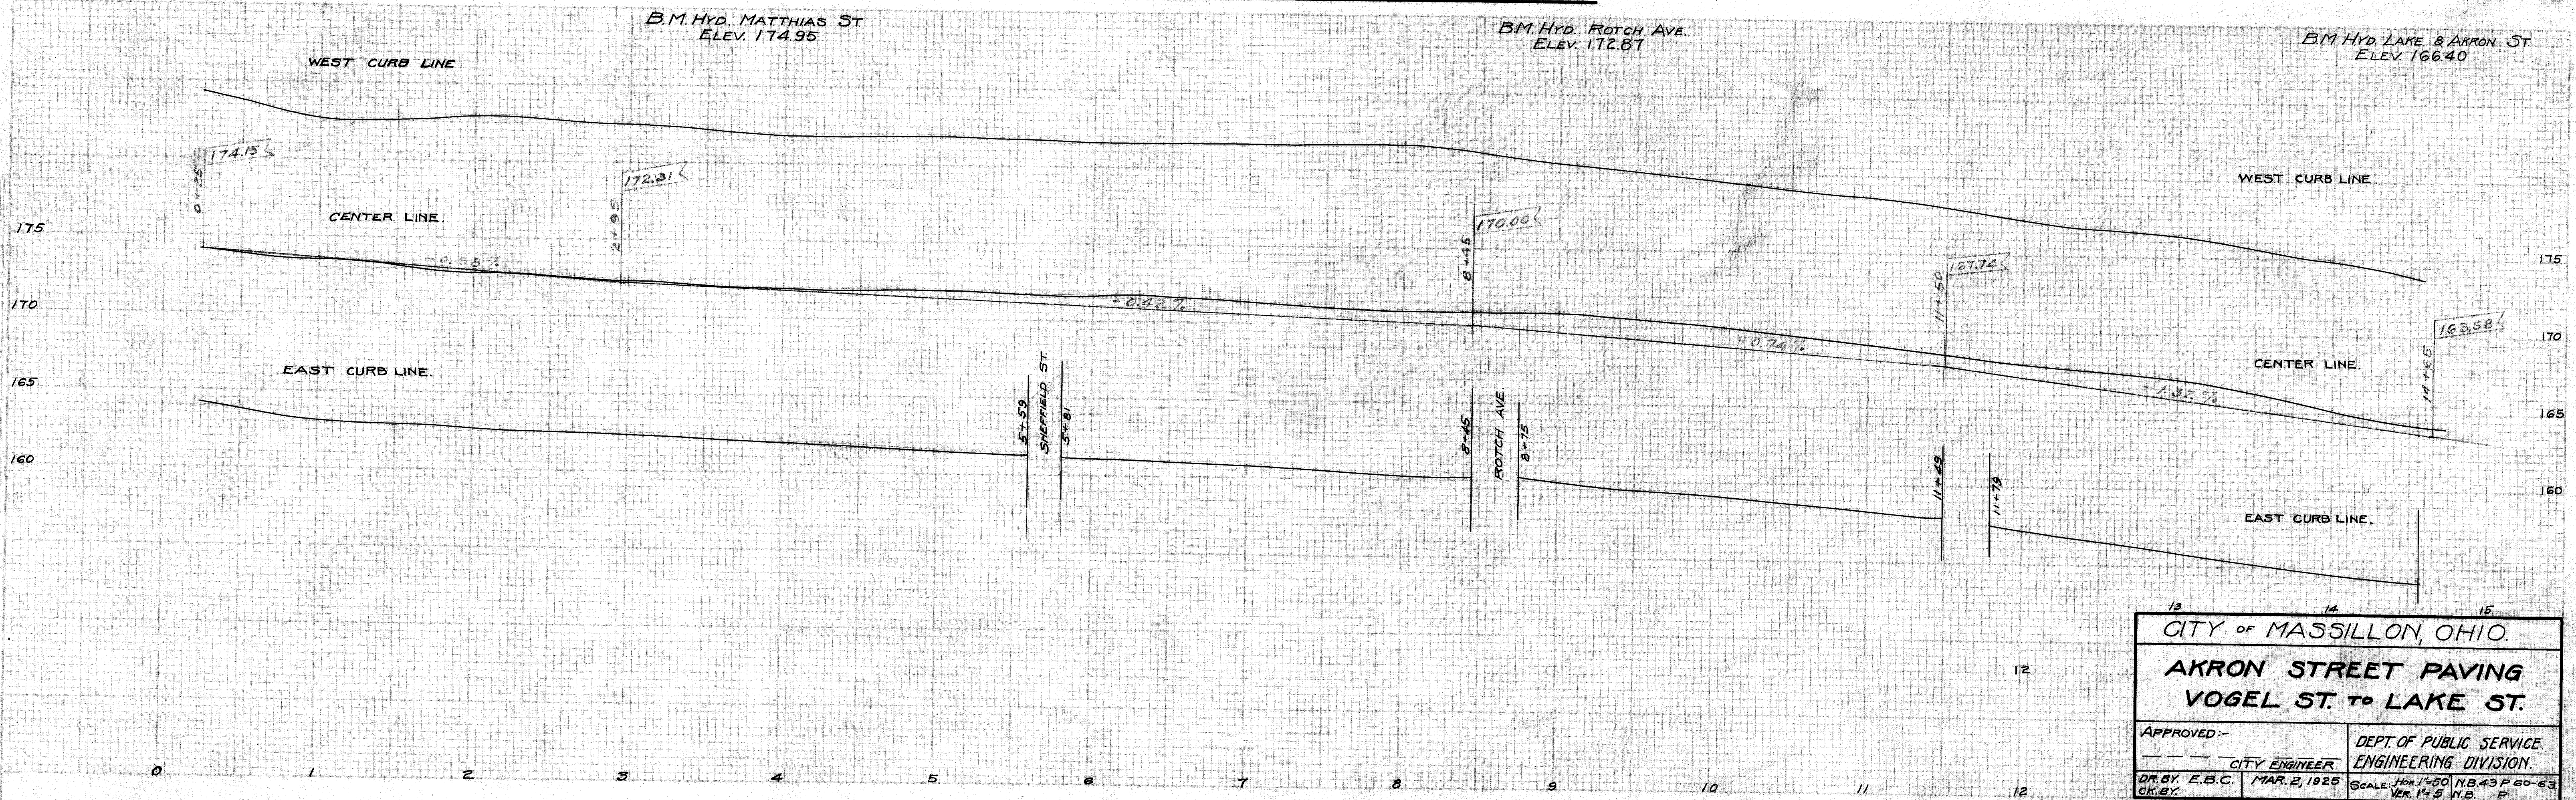

|                                                      |                                              |
|------------------------------------------------------|----------------------------------------------|
| CITY OF MASSILLON, OHIO.                             |                                              |
| <b>AKRON STREET PAVING<br/>VOGEL ST. to LAKE ST.</b> |                                              |
| APPROVED:-                                           | DEPT. OF PUBLIC SERVICE.                     |
| CITY ENGINEER                                        | ENGINEERING DIVISION.                        |
| DR. BY E.B.C.                                        | SCALE: HOR. 1"=50' V. 1"=5' N.B. 43 P. 60-63 |
| CHK. BY                                              | VER. 1"=5' N.B. 43 P. 60-63                  |