
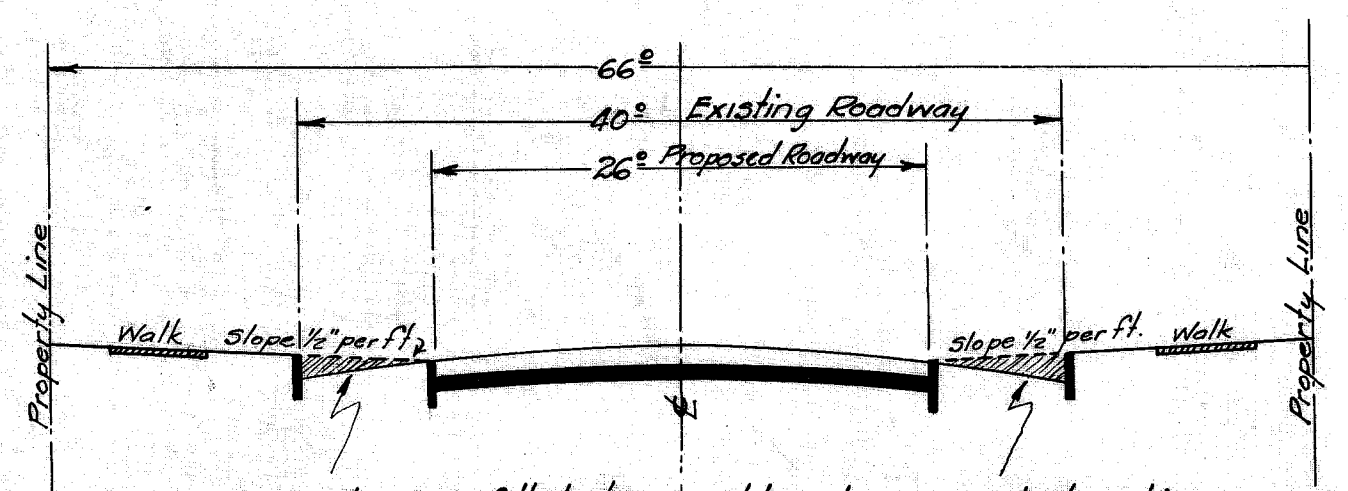



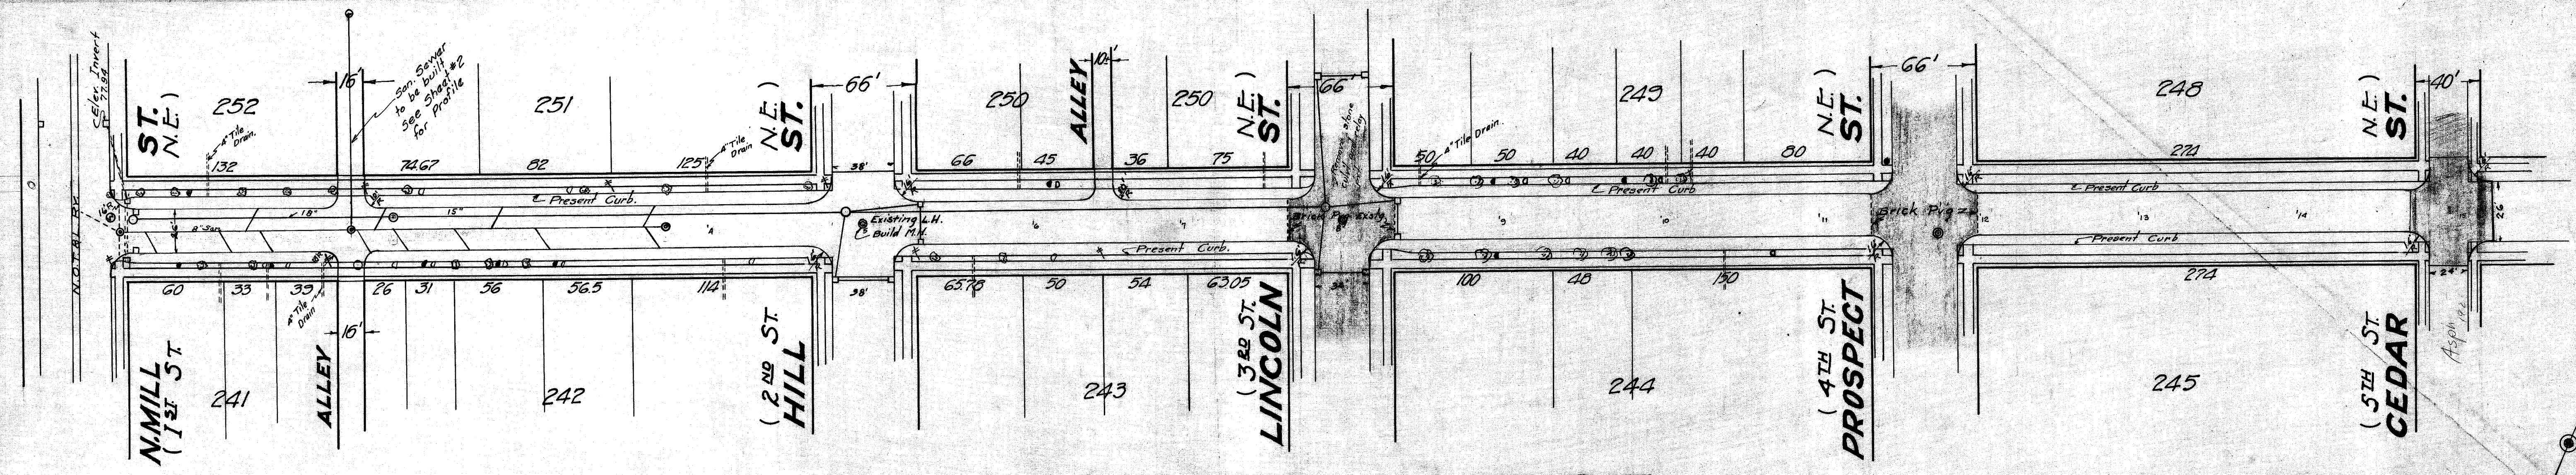


Additional fill between old and new curb location to be taken from excavation of roadway. Price to be included in bids submitted for excavation.
Bid price of curb reset and redressed or reset shall include moving old curb from present location to new location and grade.

TYPICAL SECTION


LEGEND

- Sanitary Sewer M.H.
- Curb Box Water
- Curb Box Gas
- Telephone Pole
- O.P.S. Pole
- Fire Hydrant
- Typ. Storm Sewer M.H.

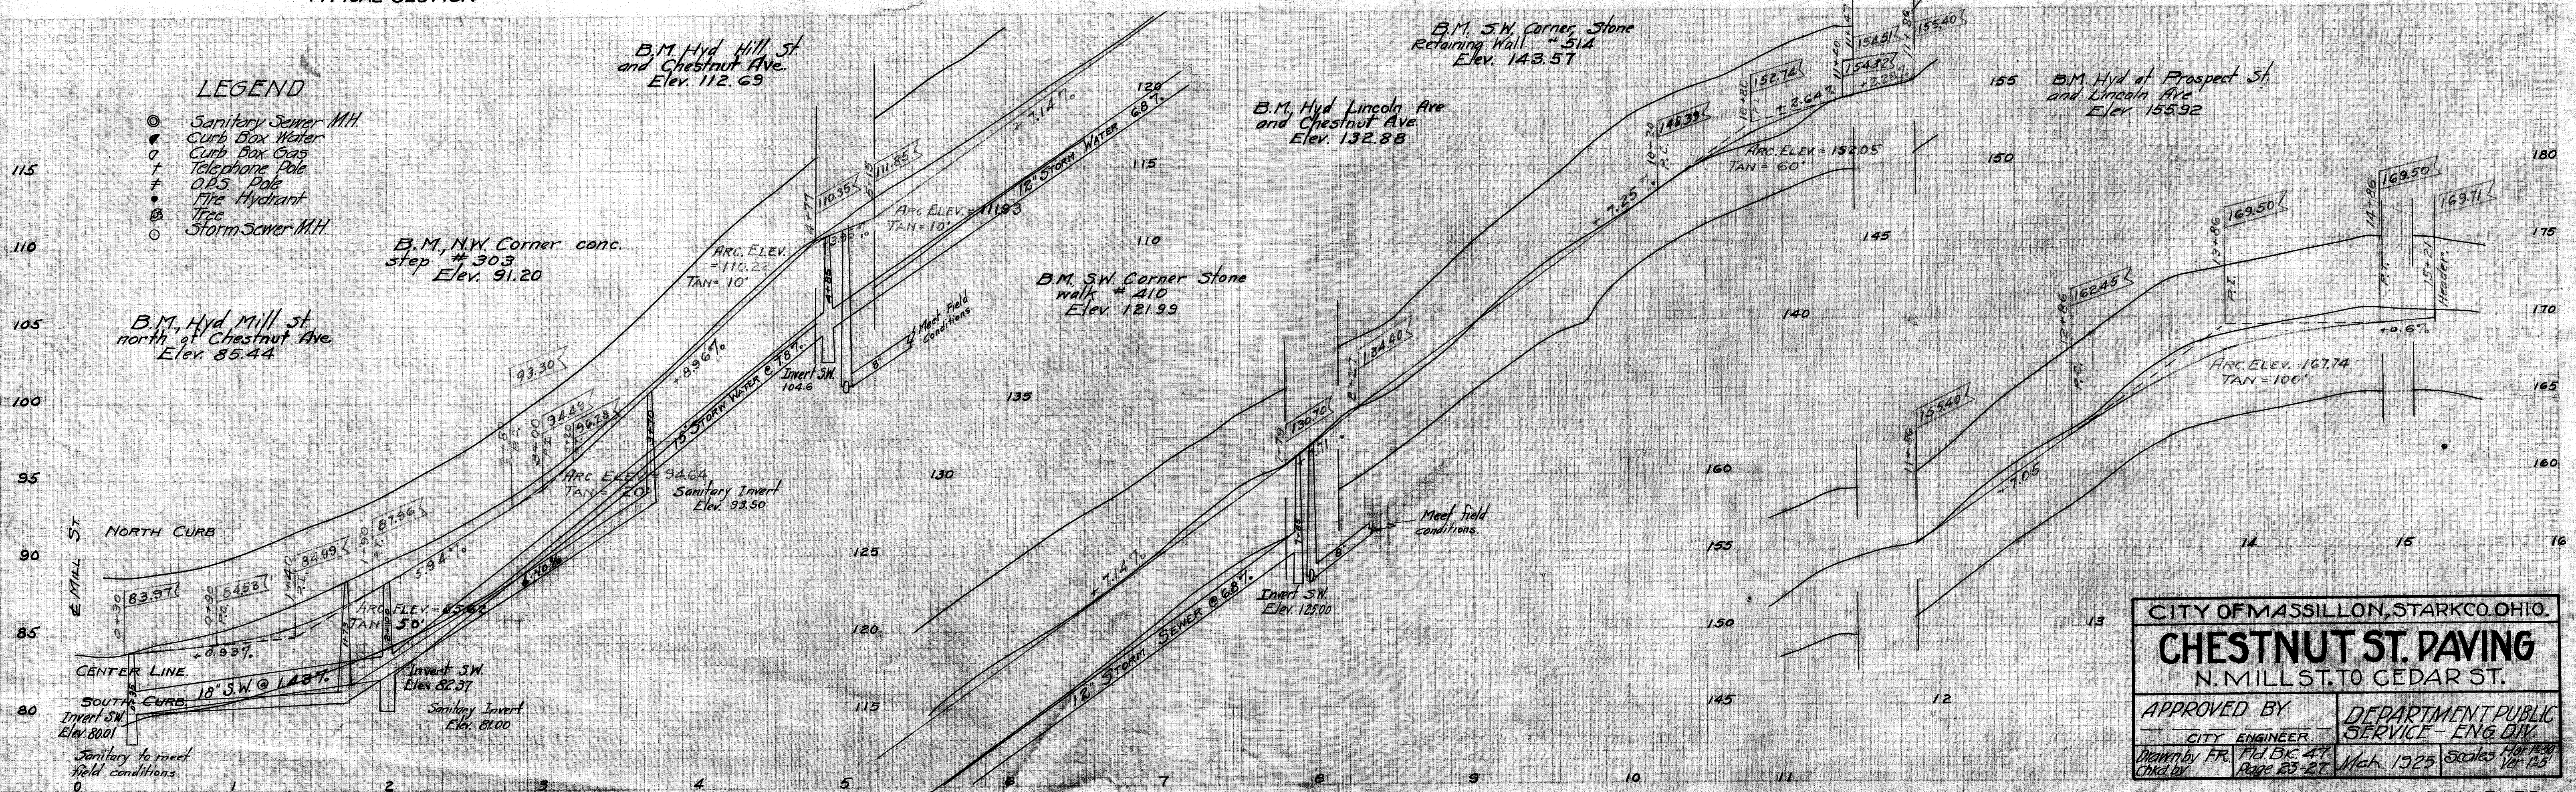


CITY OF MASSILLON, STARK CO. OHIO.	
CHESTNUT ST. PAVING	
N. MILL ST. TO CEDAR ST.	
APPROVED BY	DEPARTMENT PUBLIC SERVICE - ENG. DIV.
CITY ENGINEER	
Drawn by F.R.	Page 23-27

PLAN	DATE
REVISION	
NOTED	
NOTE FOR	
BY	
DATE	

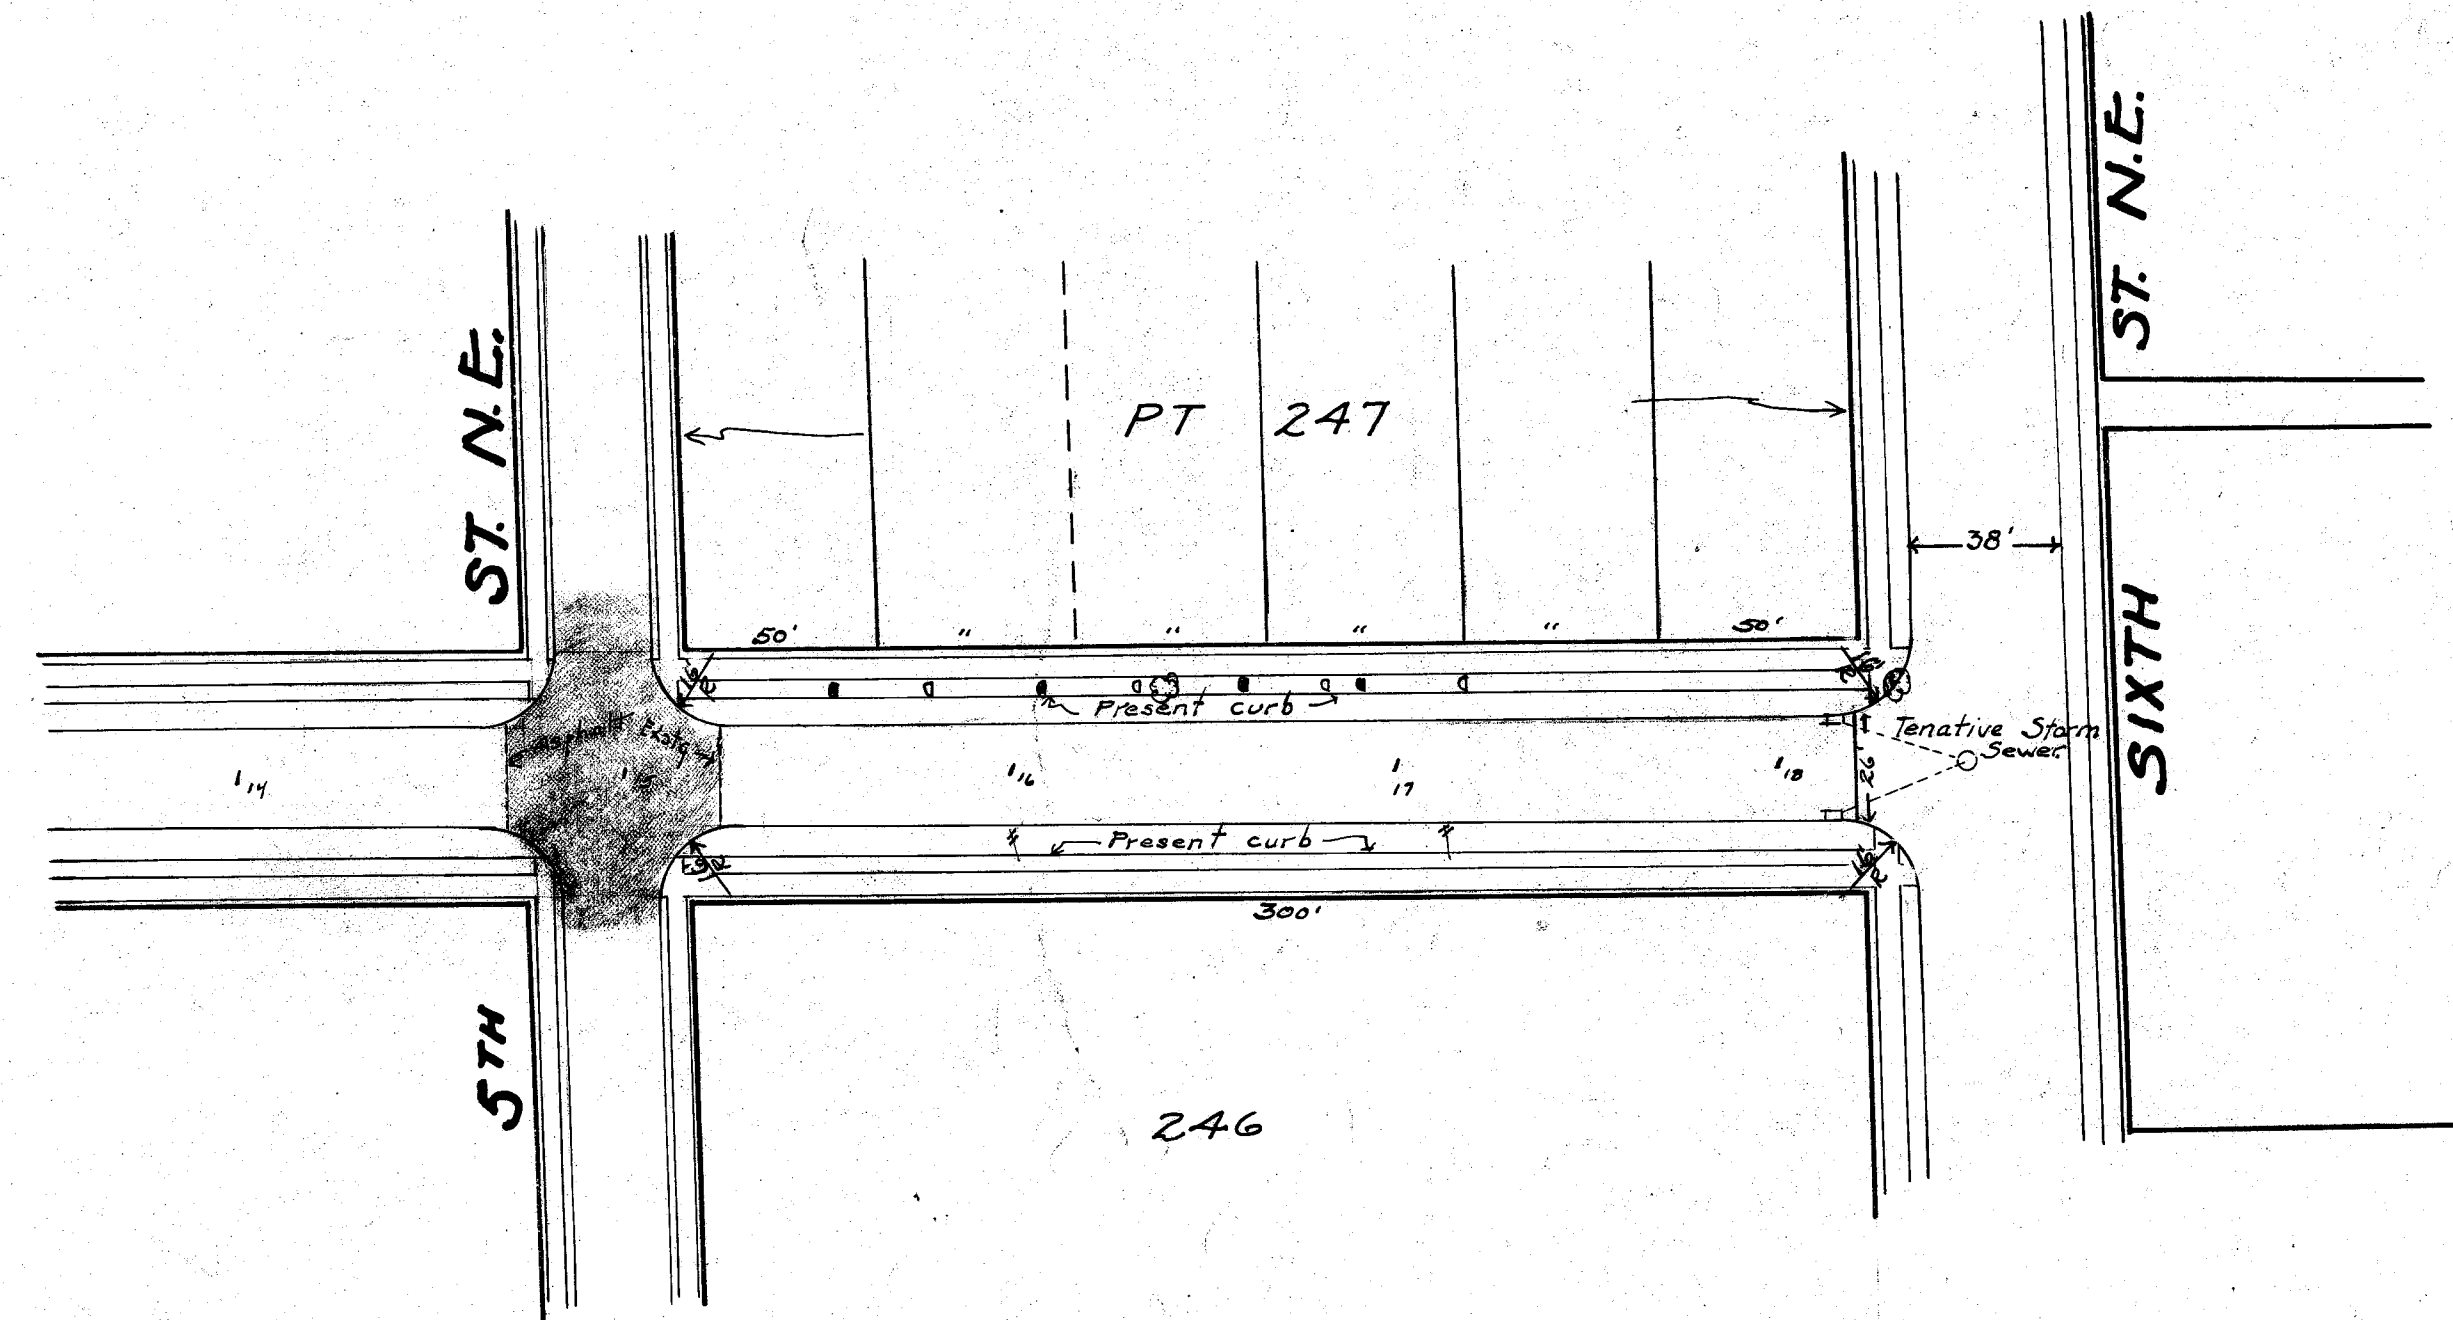

66' CHESTNUT AVE. N.E.

PROFILE	DATE
REVISION	
NOTED	
NOTE FOR	
BY	
DATE	

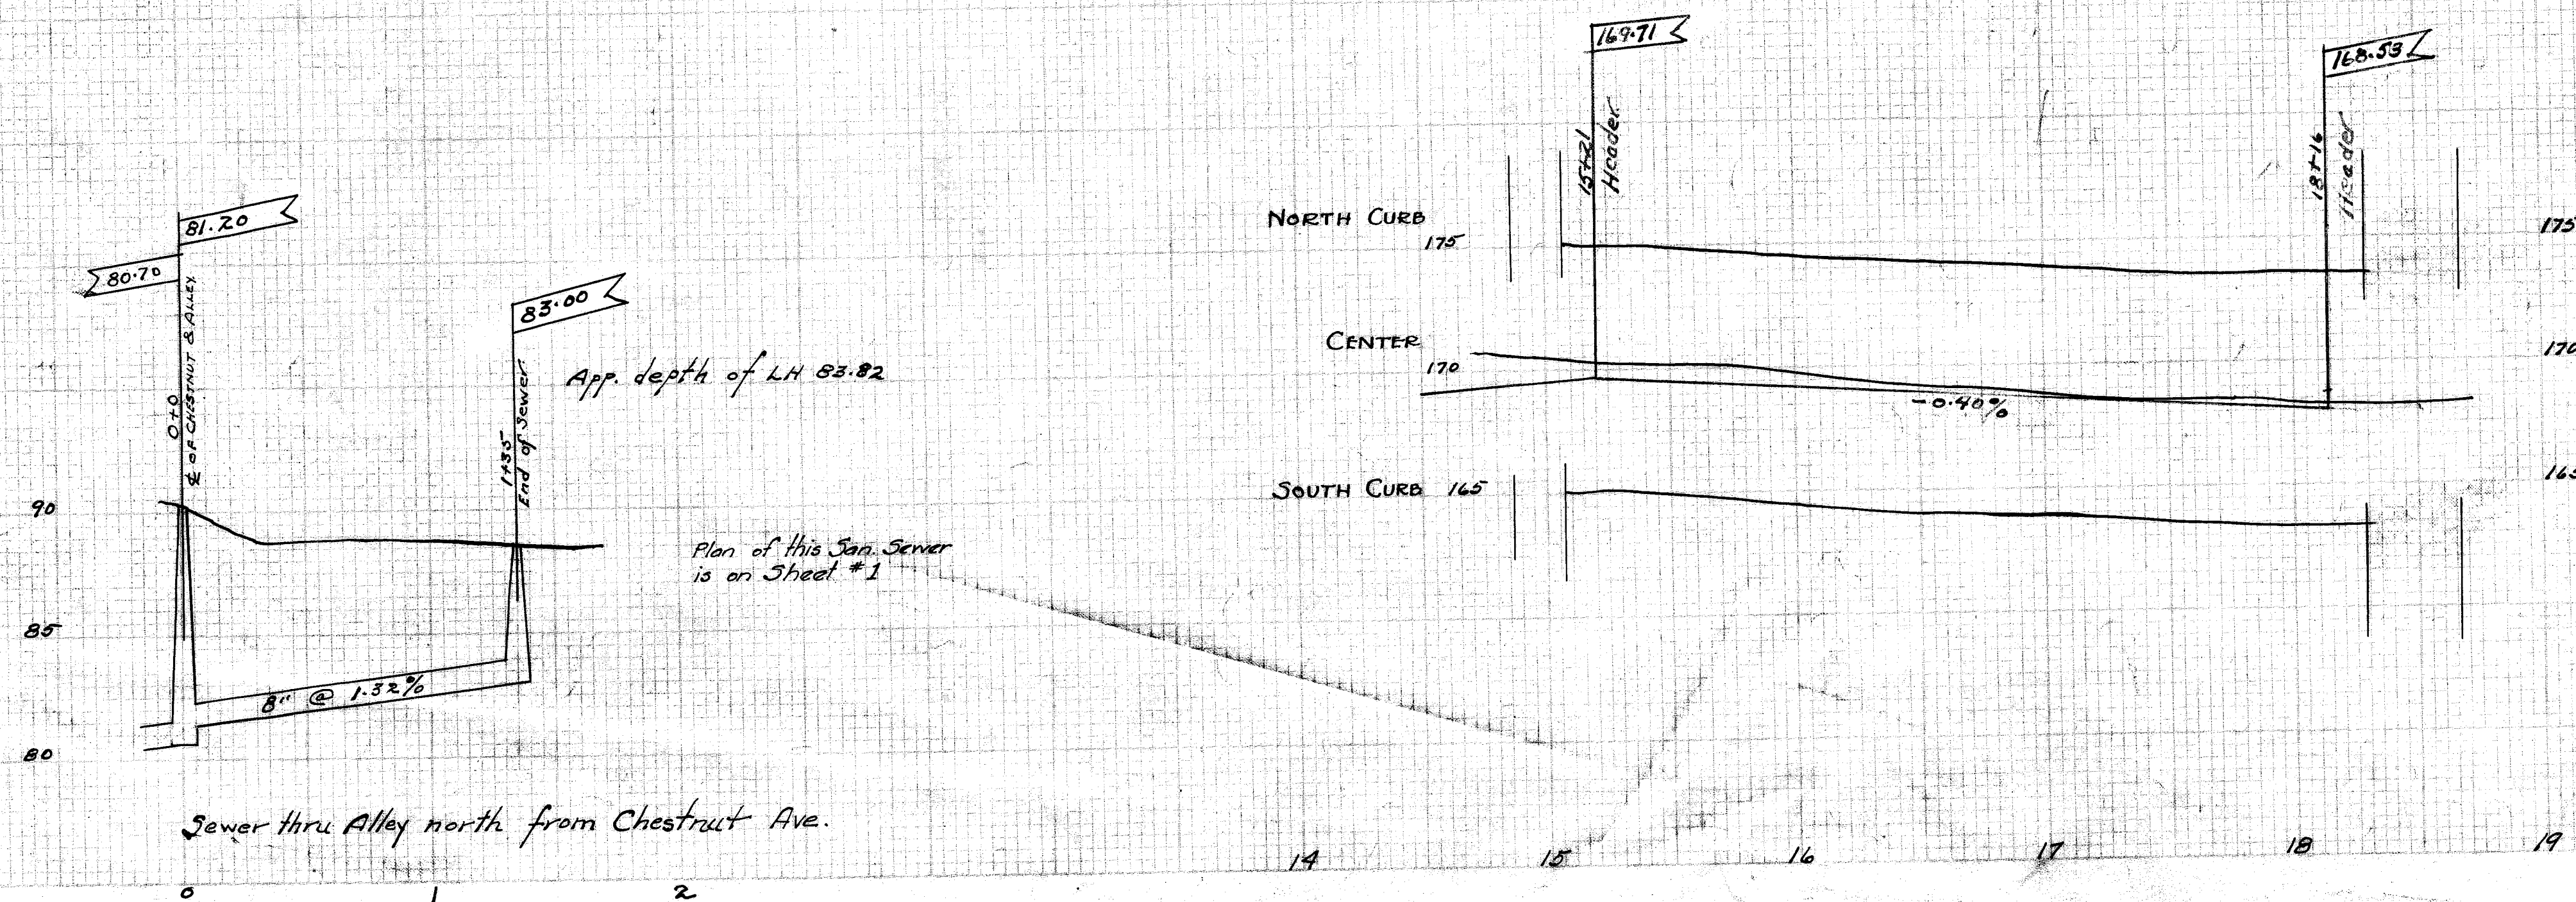

CITY OF MASSILLON, OHIO.			
CHESTNUT AVE. PAVING			
FROM 5TH ST TO 6TH ST. N.E.			
APPROVED:	DEPT. OF PUBLIC SERVICE		
CITY ENGINEER	ENGINEERING DIVISION		
DR. BY SJ	CHKD. BY	SCALE: 1" = 50'	N.B. P.

ACC NO 350. FILE NO P-55
SHEET 2