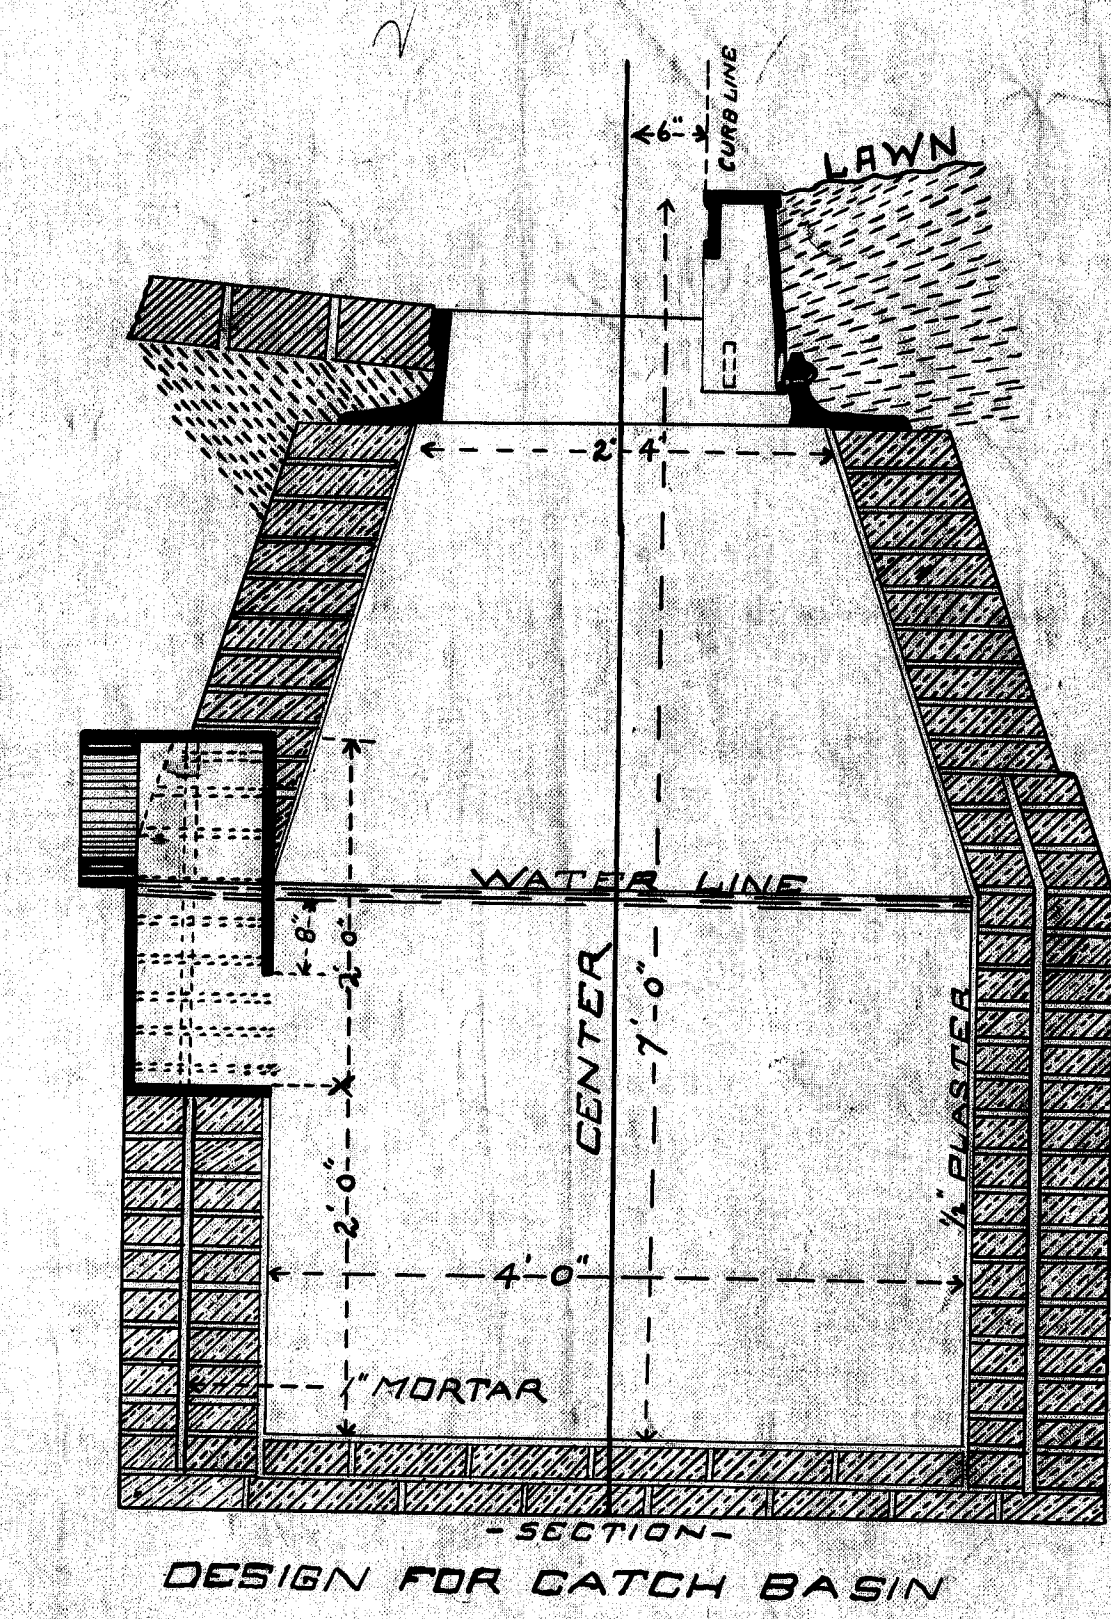
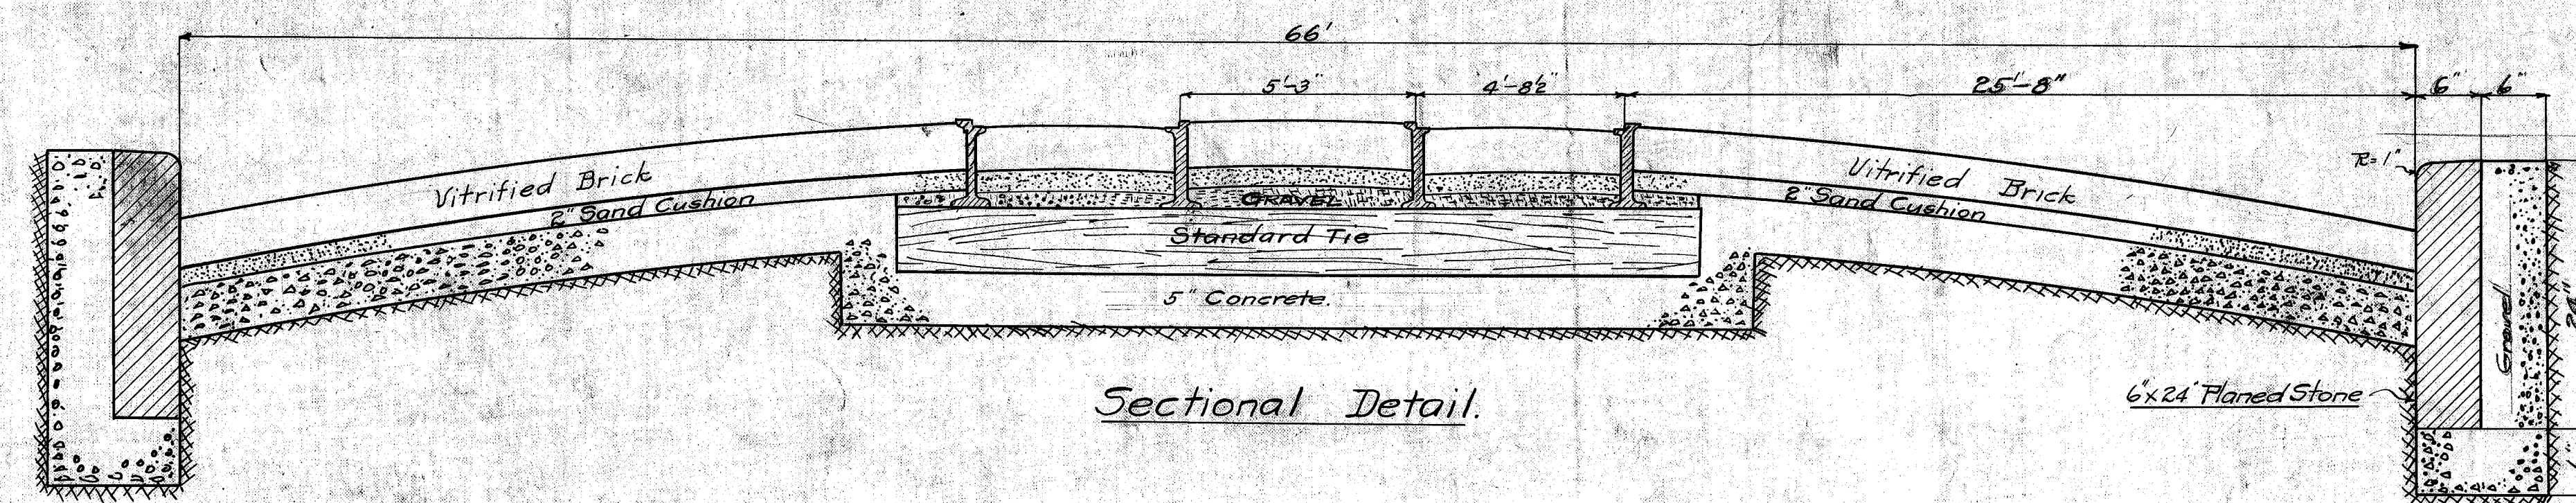
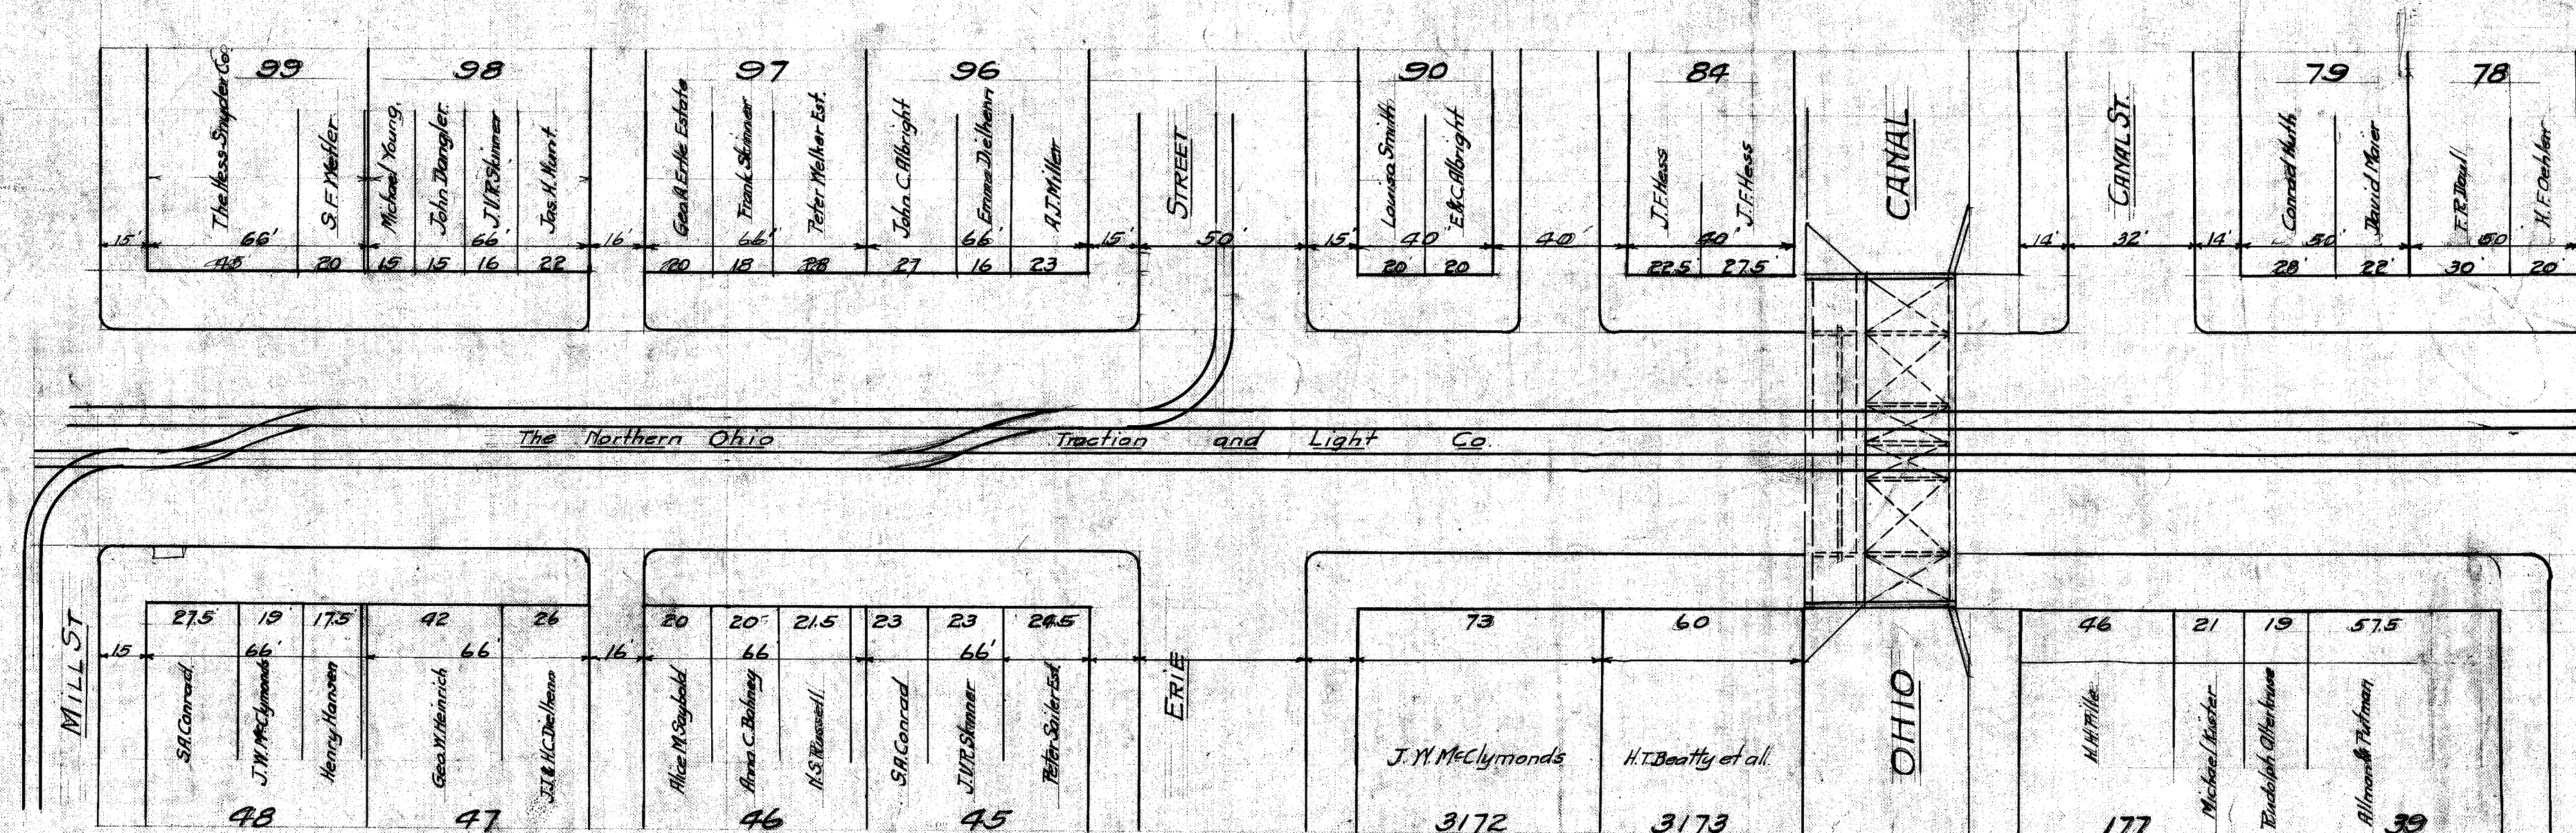


Department of Public Service,
Massillon-Ohio
Main St. Paving Improvement
Mill Street to Clay Street
Scale: 1"=40' March 1912

FILE No. PG
Acc. No. 181