



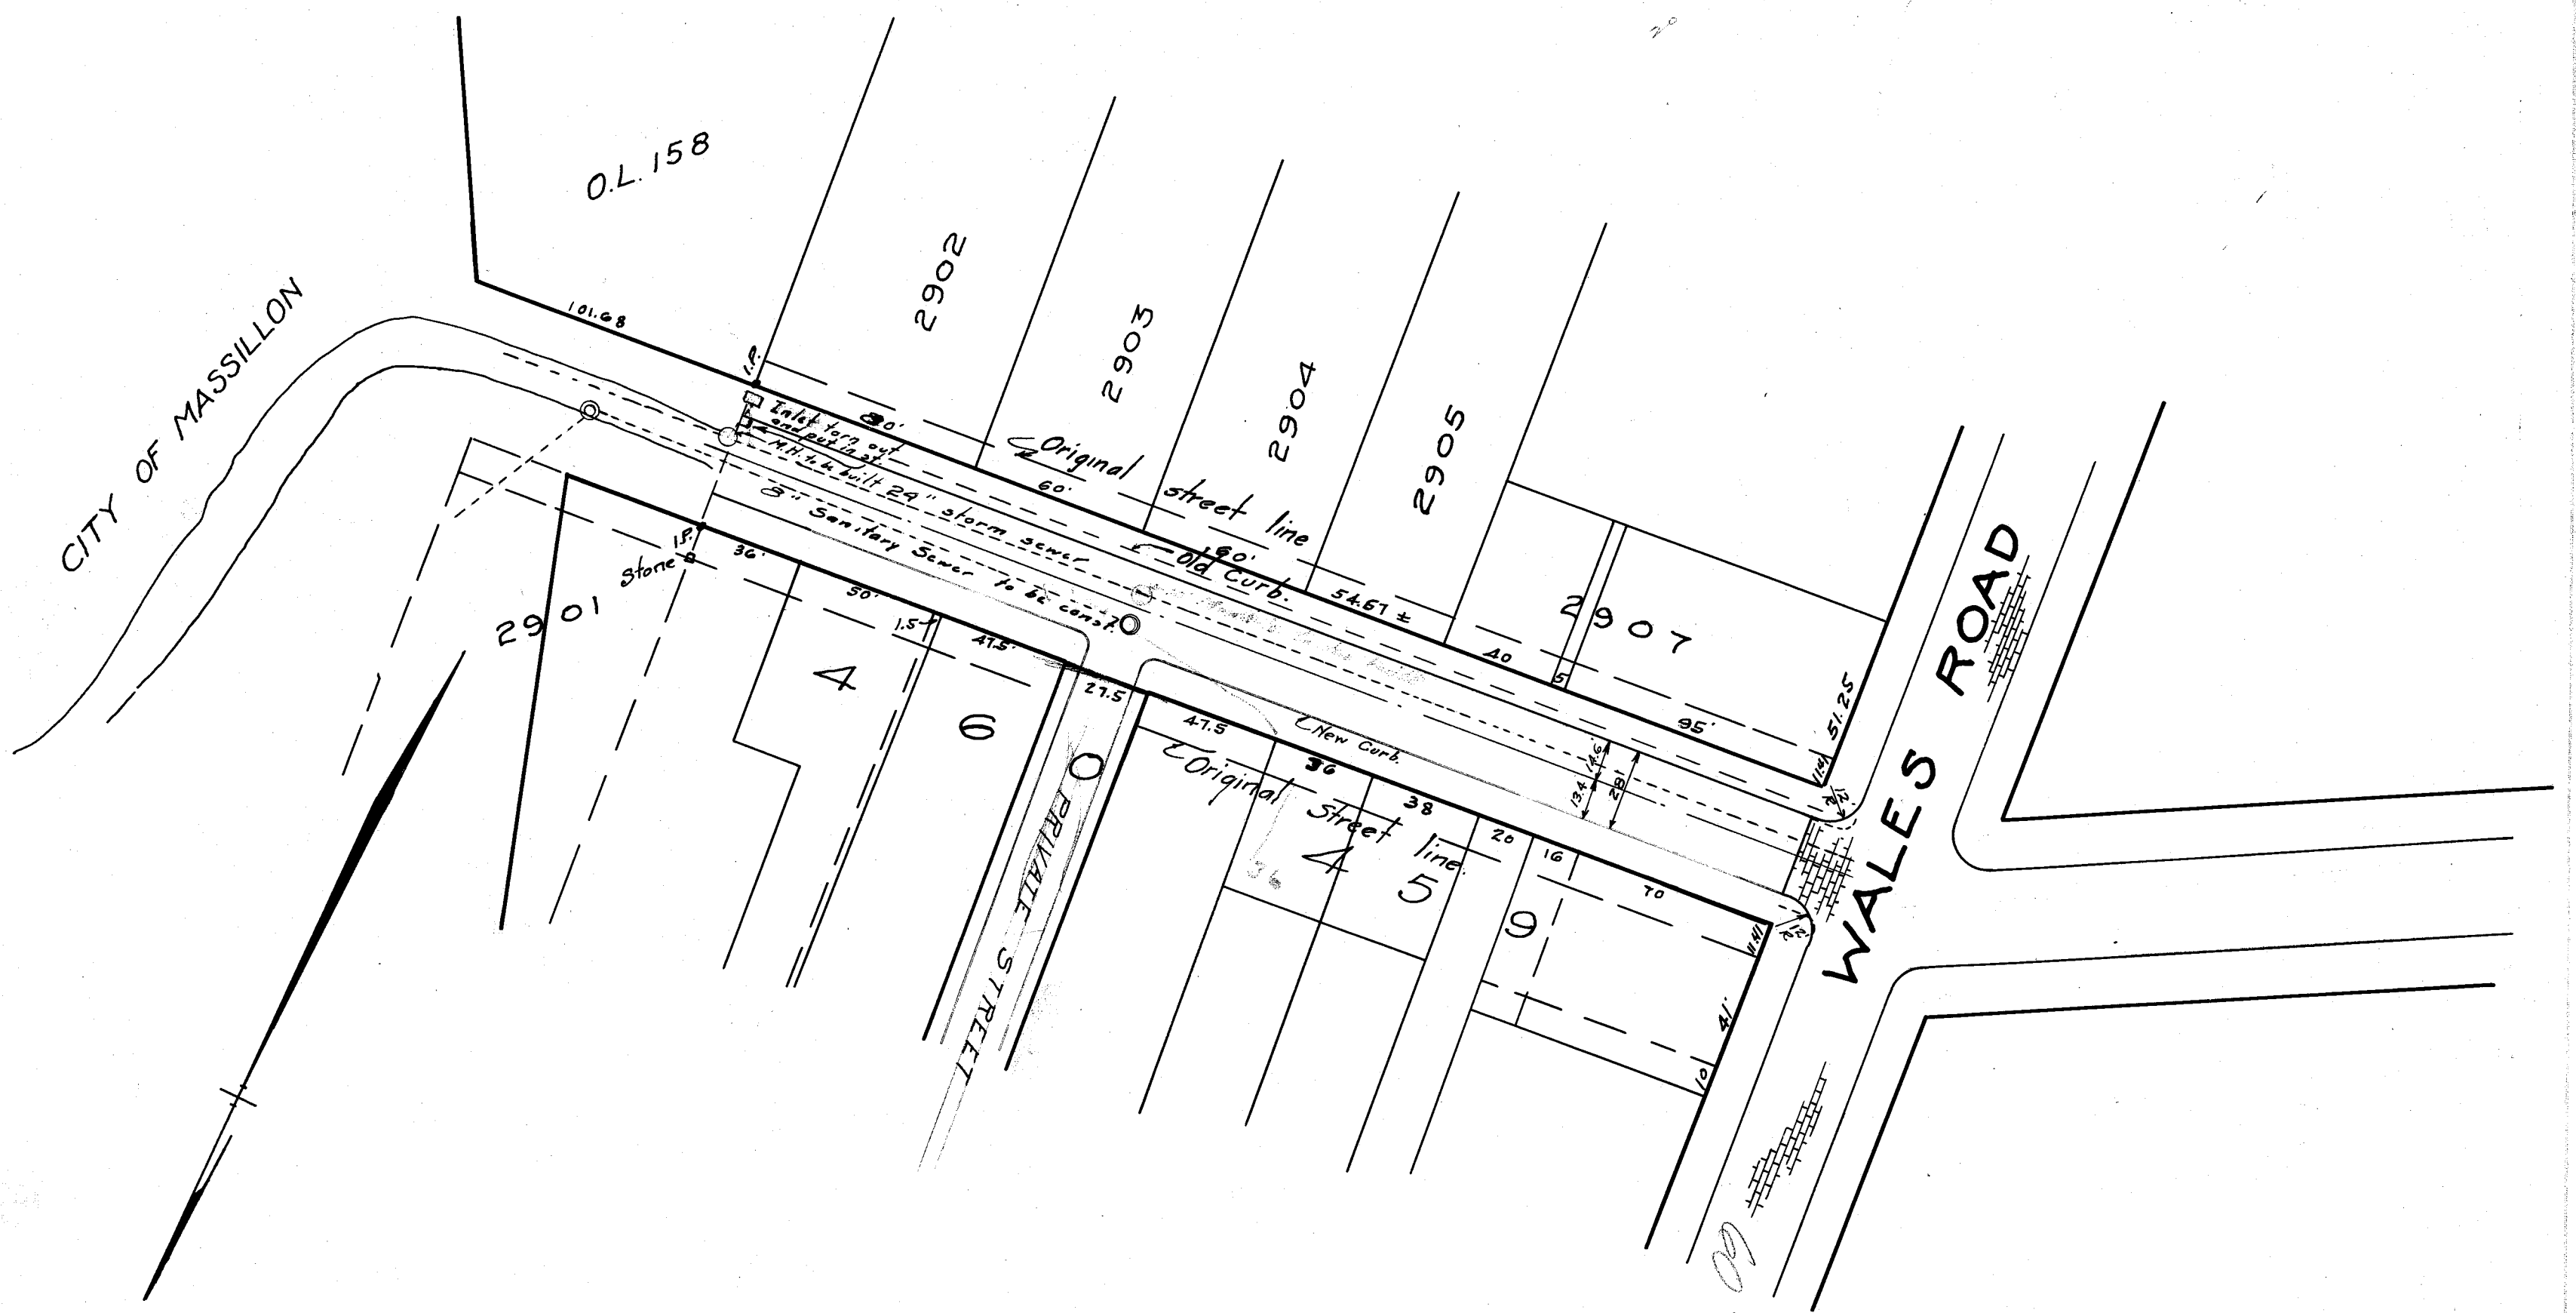

NORTH ST. 50th

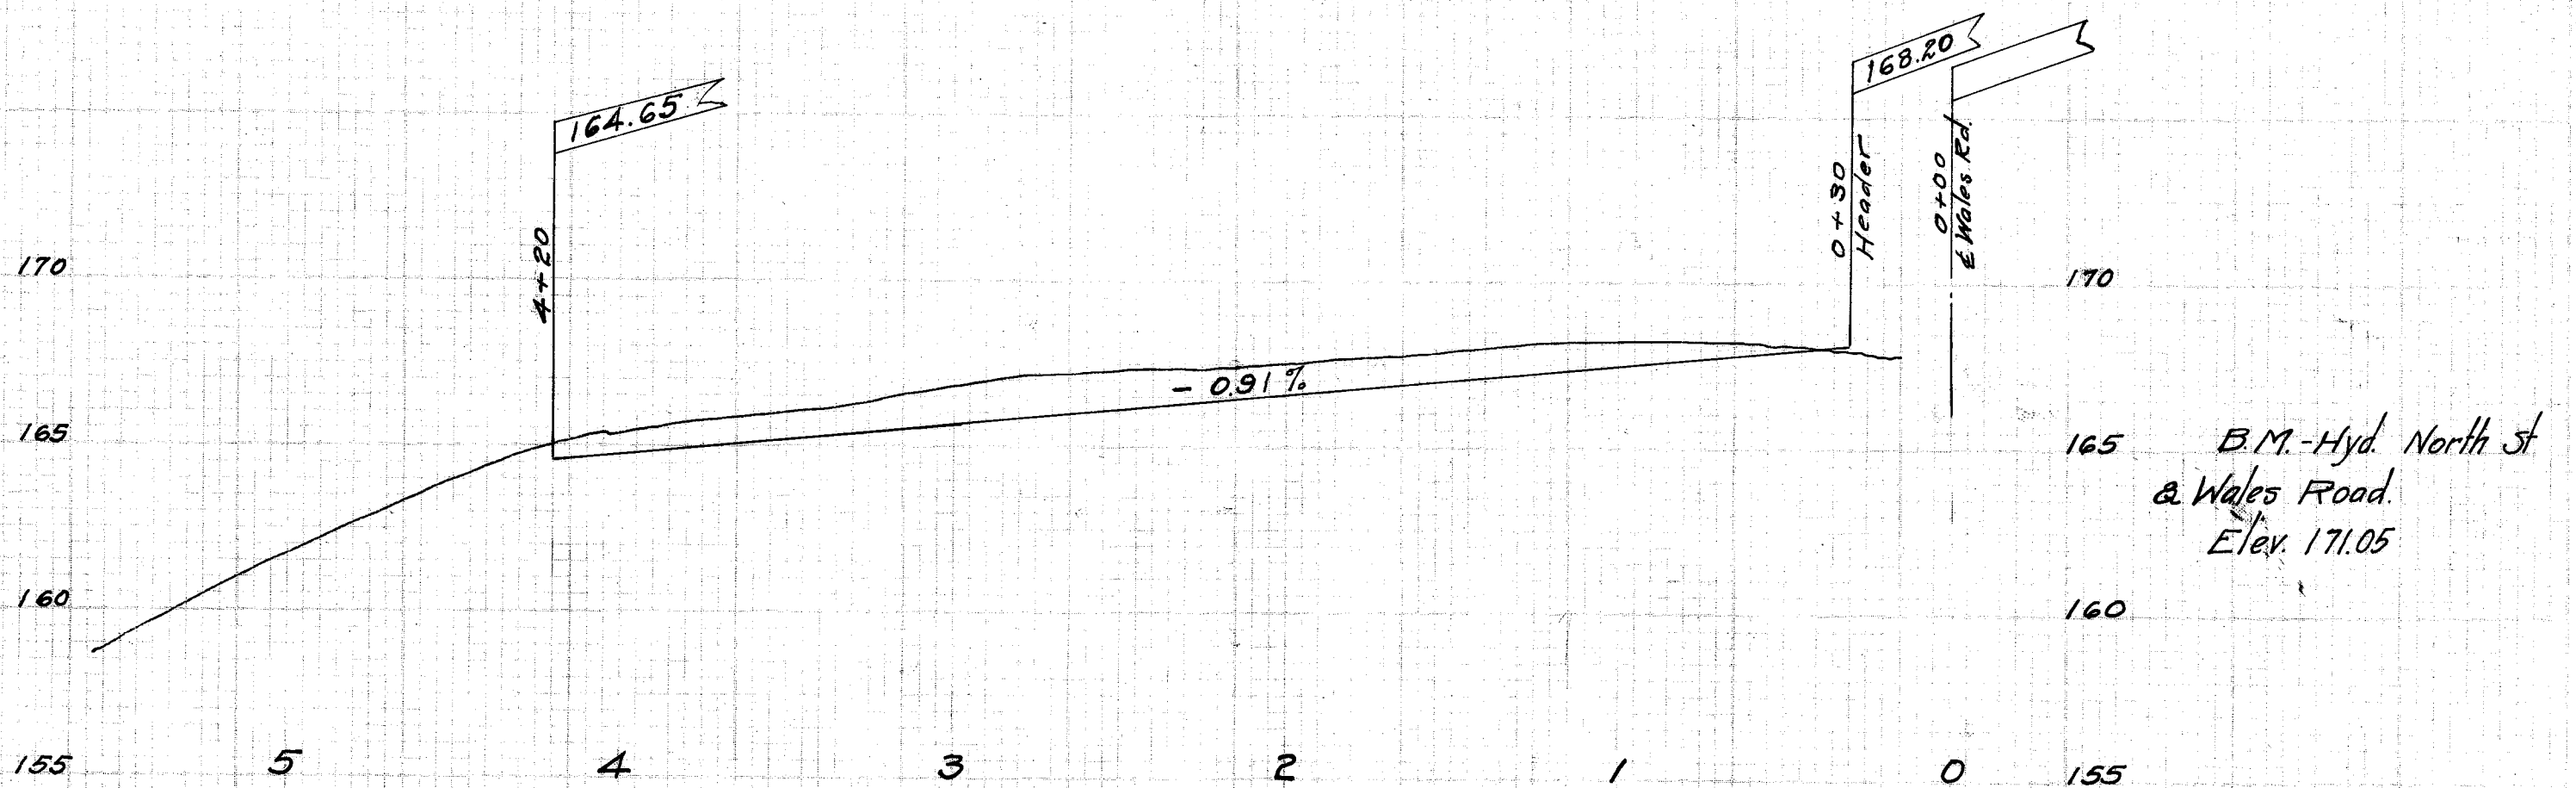

CITY OF MASSILLON, OHIO.			
NORTH ST. PAVING WALES ROAD EAST.			
APPROVED:-		DEPT. OF PUBLIC SERVICE	
CITY ENGR		ENGINEERING DIVISION	
DR. BY: C.B.G.	SCALES: Hor. 1"=60'	Nov. 13, 1925	N.B. 49-P. 59
CITY BY:	VER. 1"=6'		N.B. 40-P. 23

FILE NO. P-62.
ACC. NO. 628.