
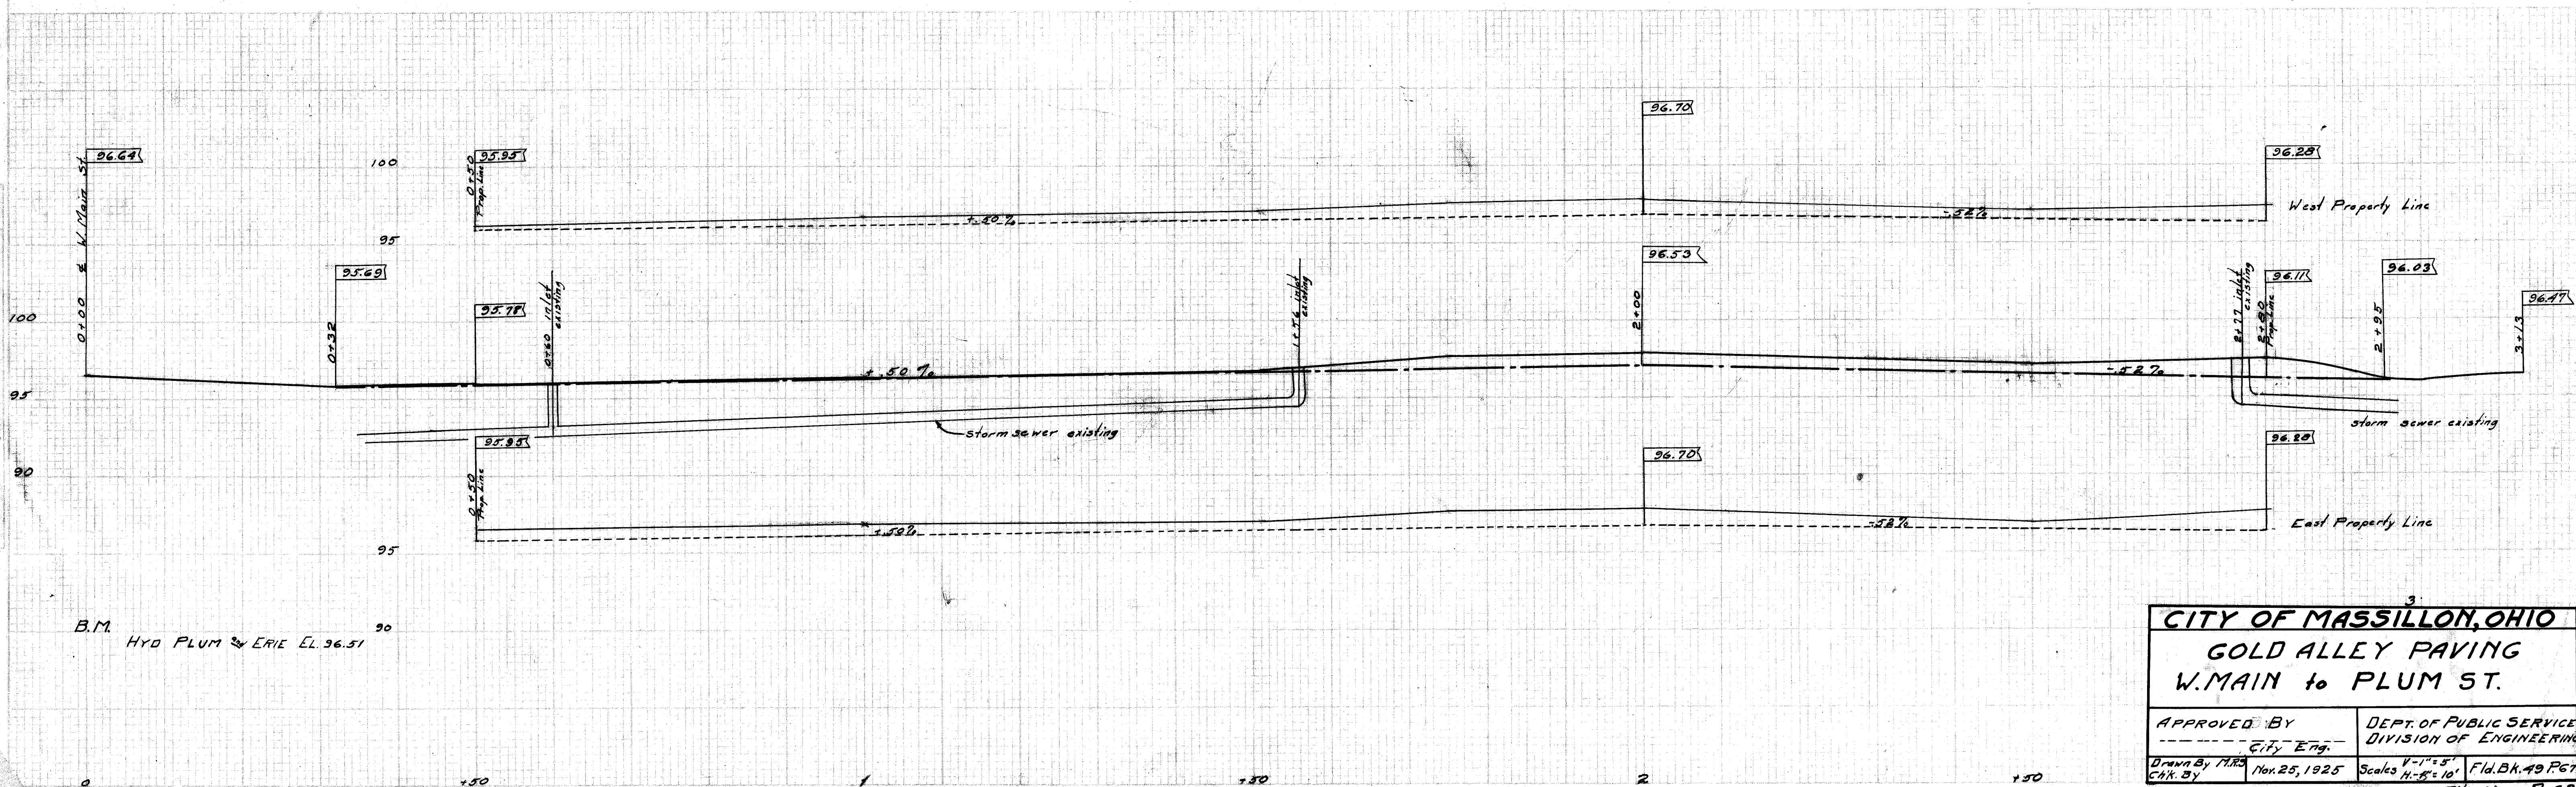


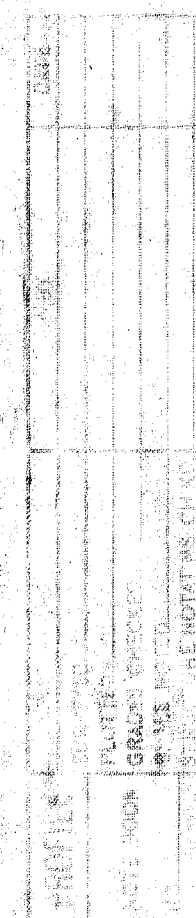

HIGHWAY PLAN-PROFILE PLATE
THE N. COLE CO., COLUMBUS, OHIO