



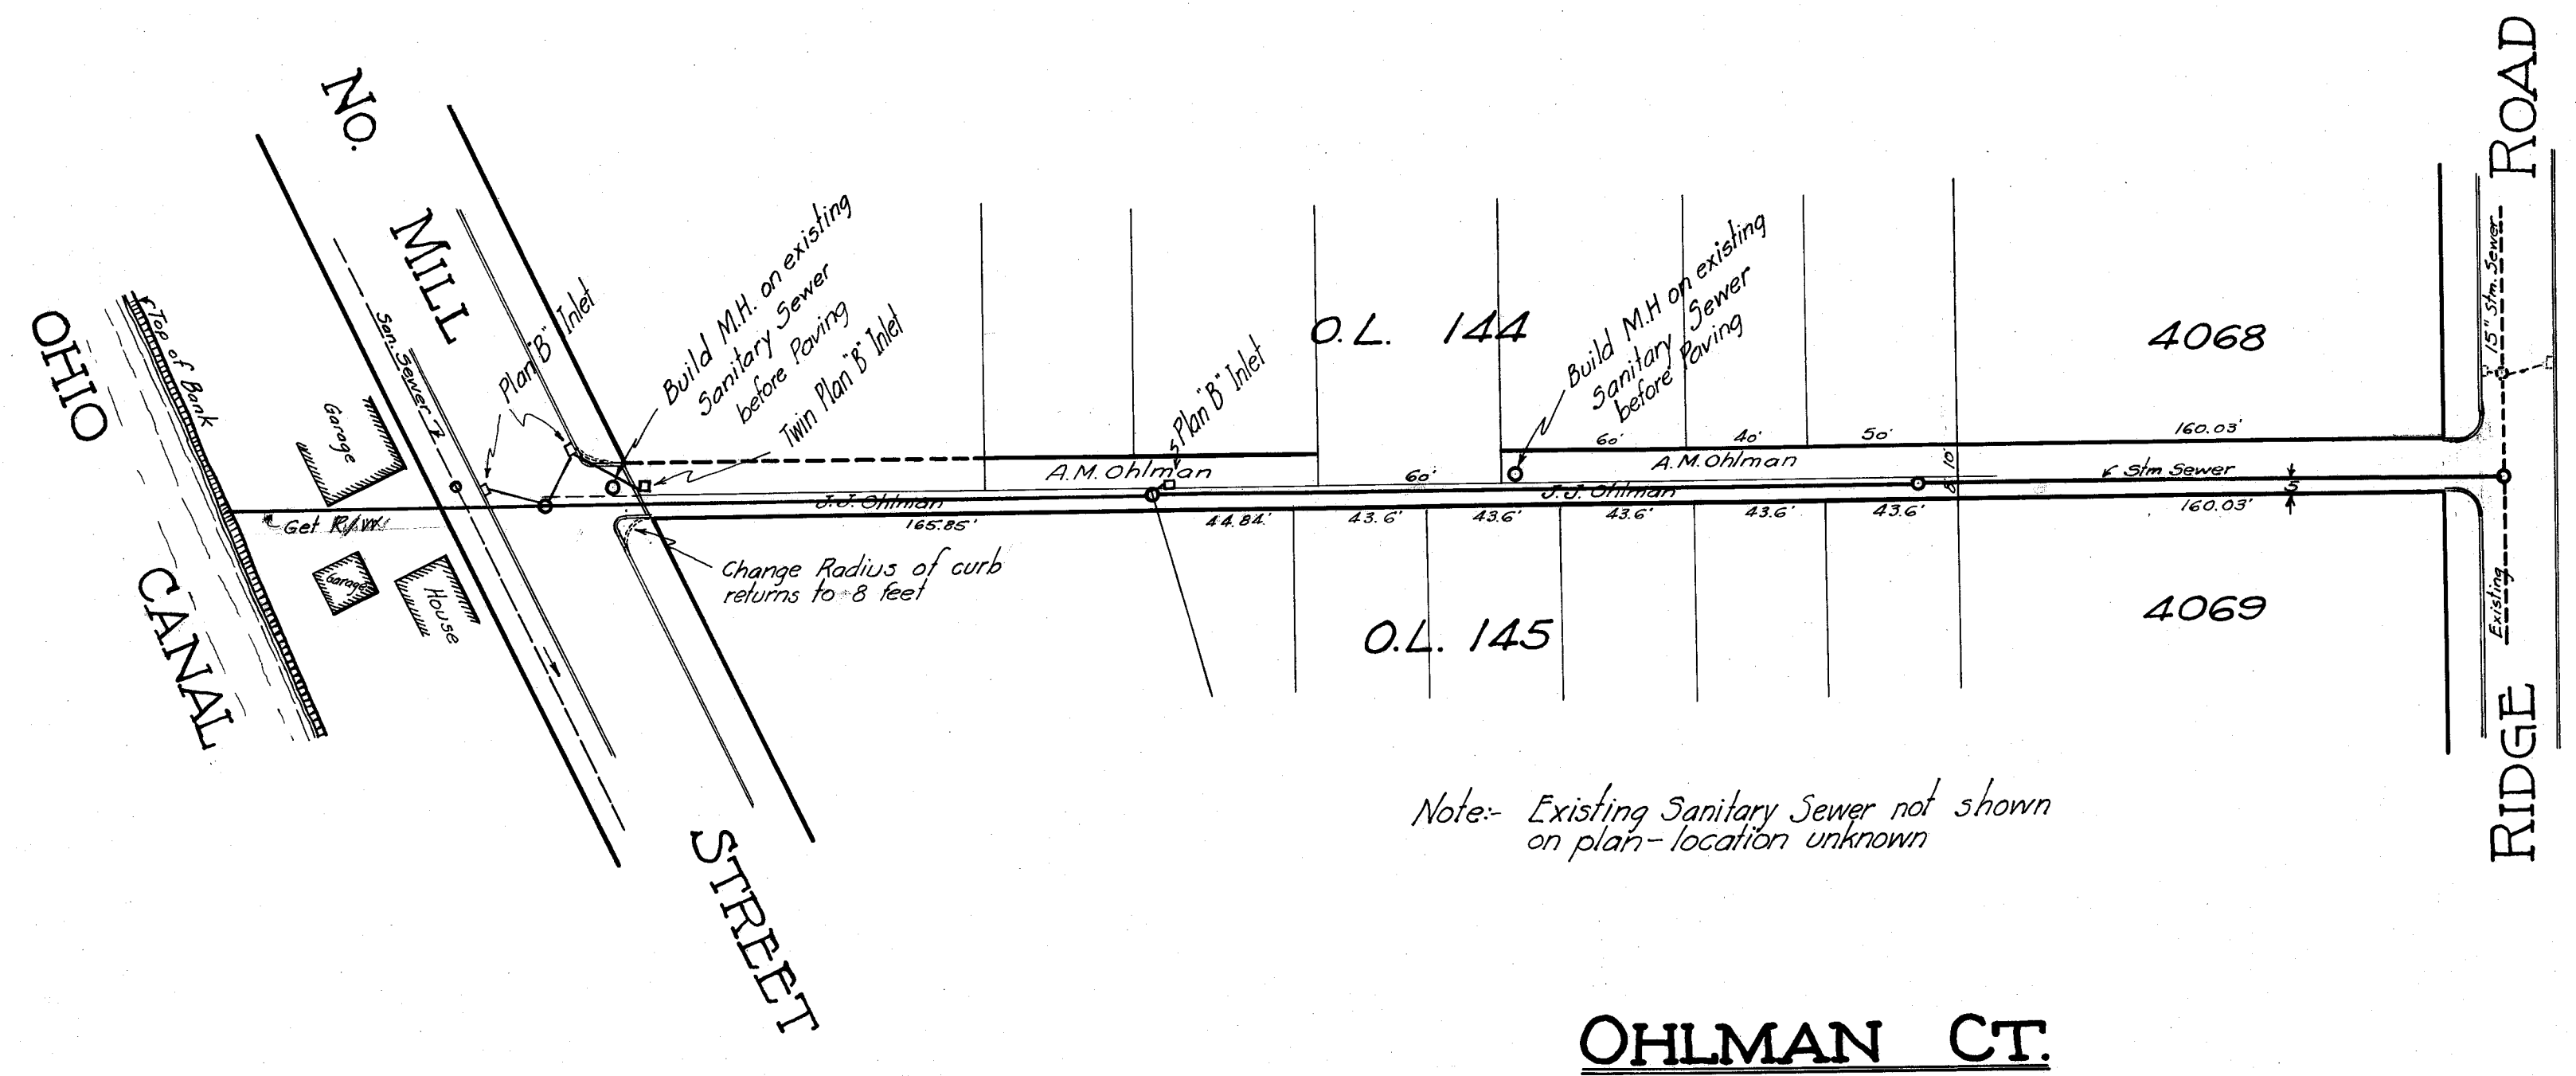

OHLMAN CT.

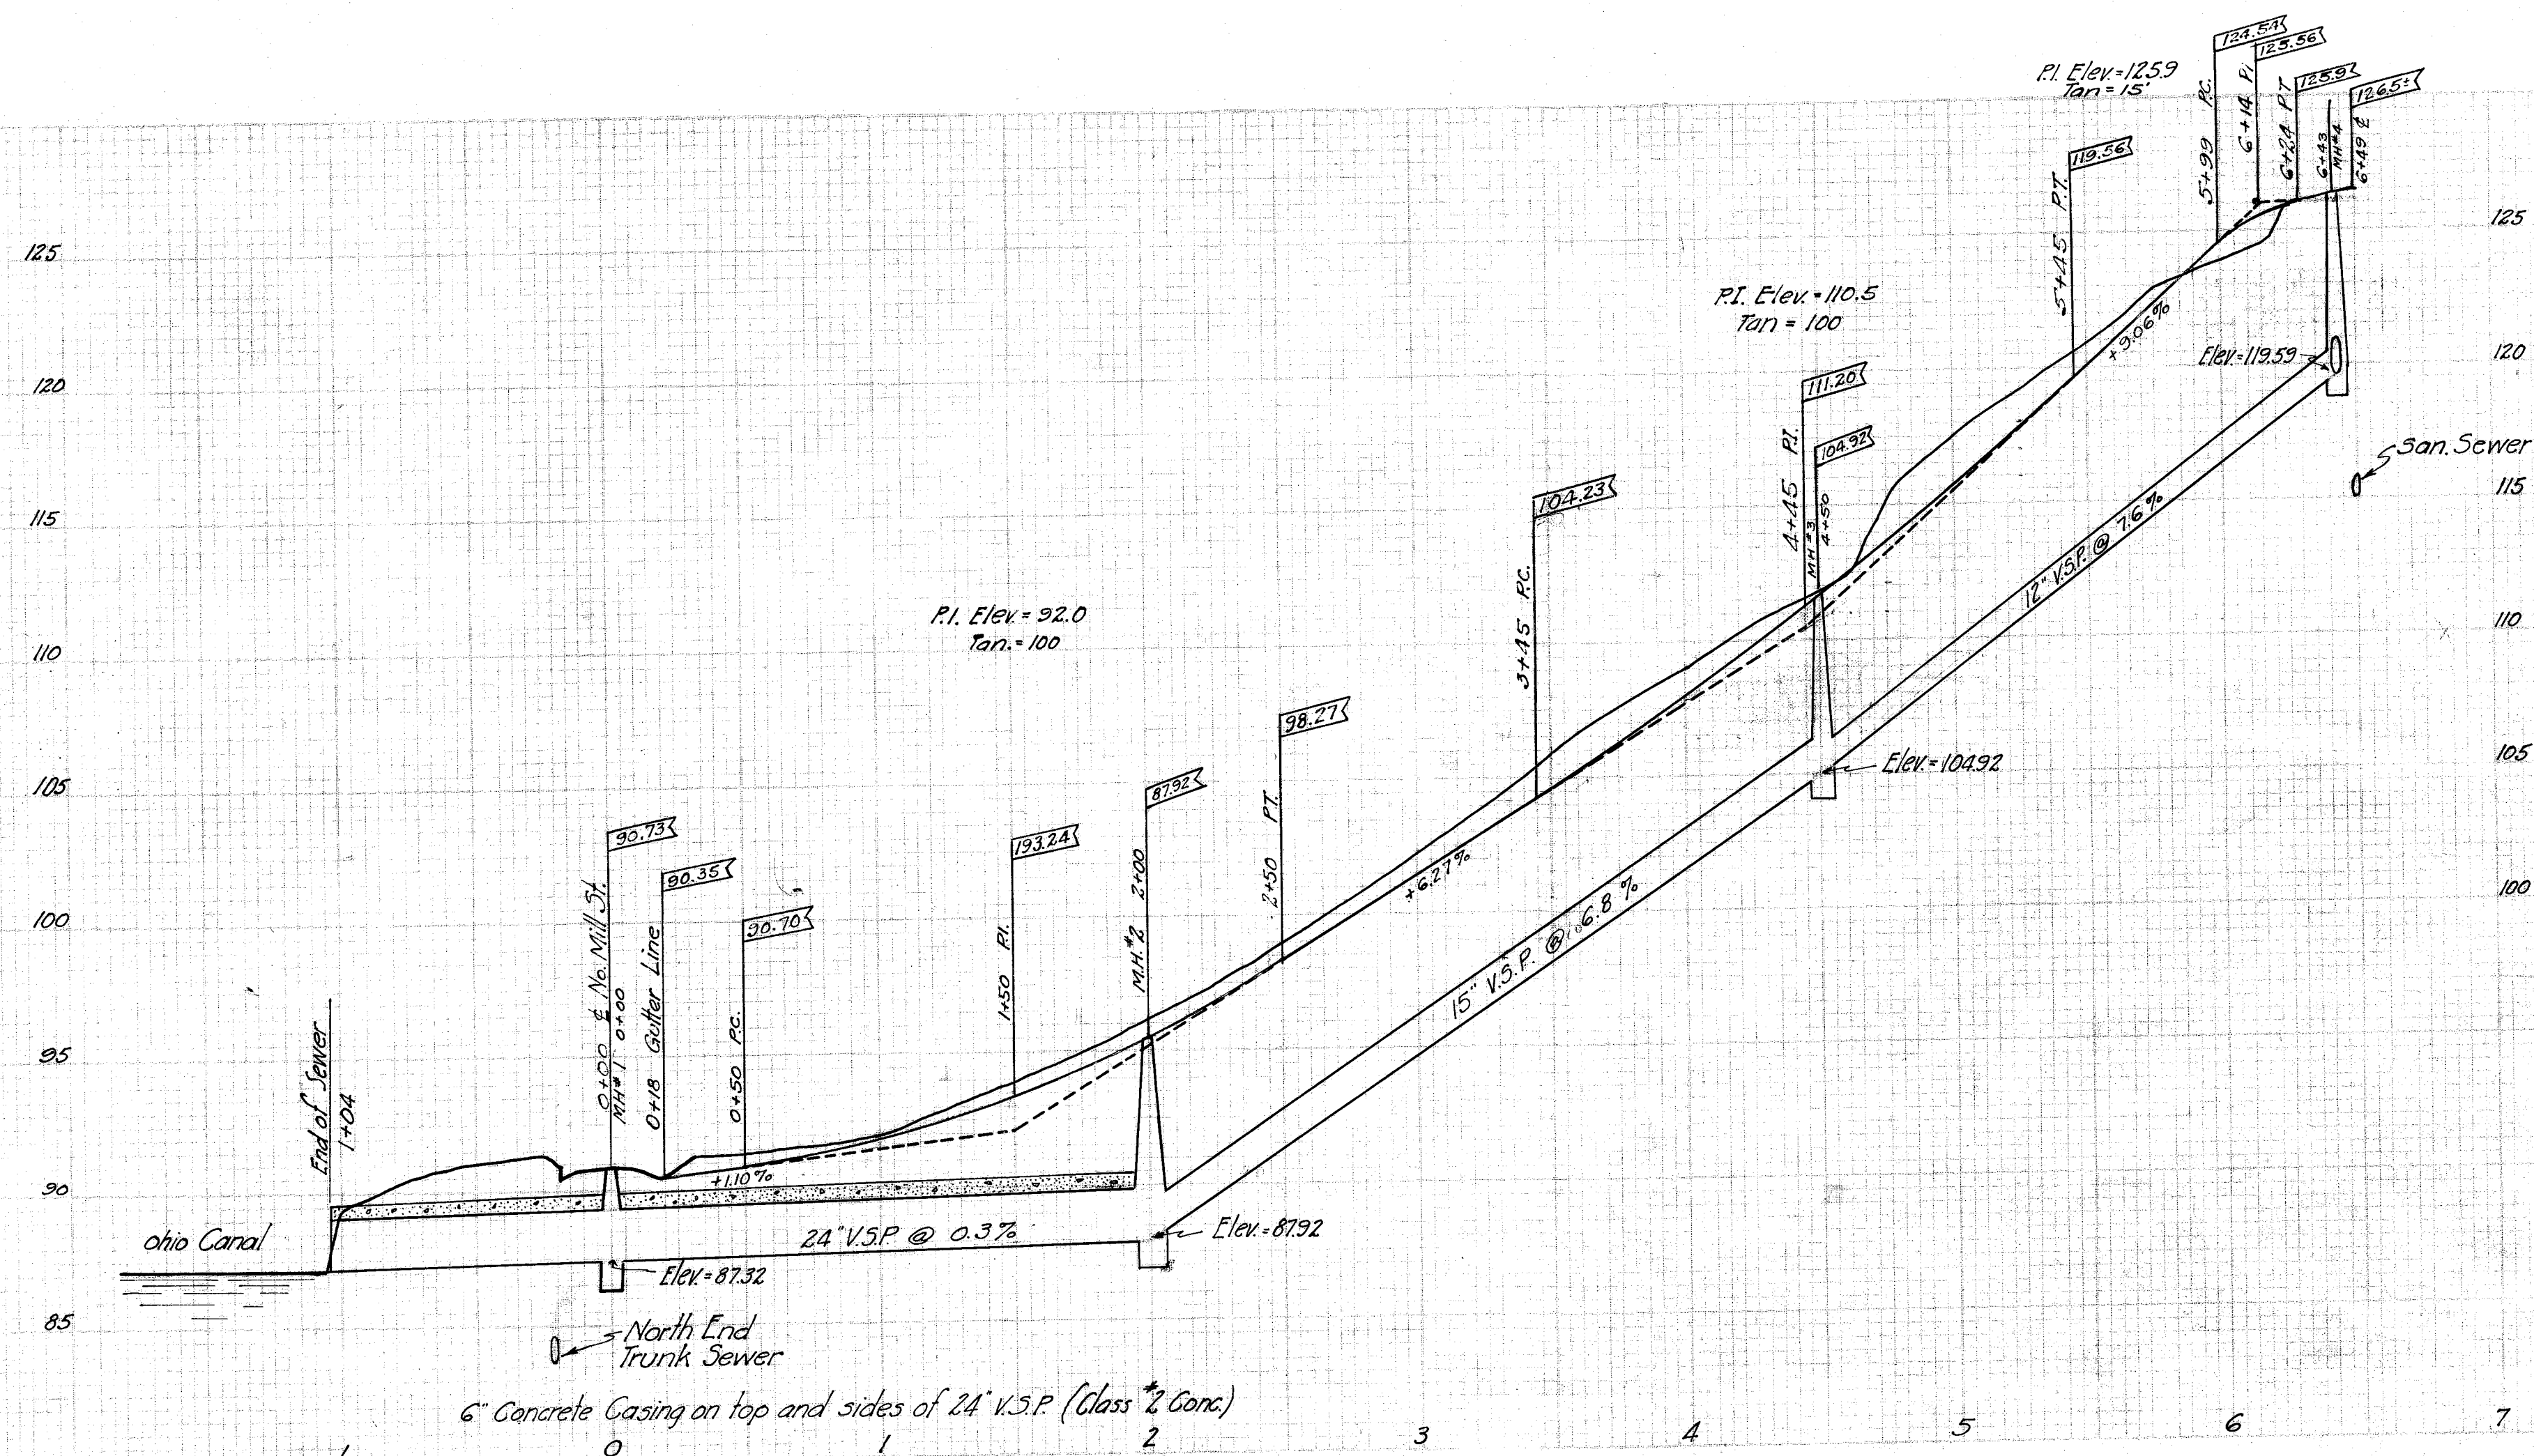


B.M. Hydrant Ridge Road & Korman Blvd.
Book 60, Pages 16-18 - Elev. = 126.48

Hydrant on East Side of Mill St. about 200'
South of Ohlman Court - Elev. = 22.27

CITY OF MASSILLON, OHIO			
OHLMAN COURT			
STORM SEWER - PAVING - & - SANITARY SEWER MHS			
APPROVED:-	CITY ENGINEER	DEPT. OF PUBLIC SERVICE ENGINEERING DIVISION	
Dr. by G.C. Wallace Ok by	Scale: 1"=50' Hor 1"=5' Ver	Oct. 4, 1926	NB 60 P. 16
FILE No. P.65 Acc. No. 720			

10' SOUTH 0' NORTH

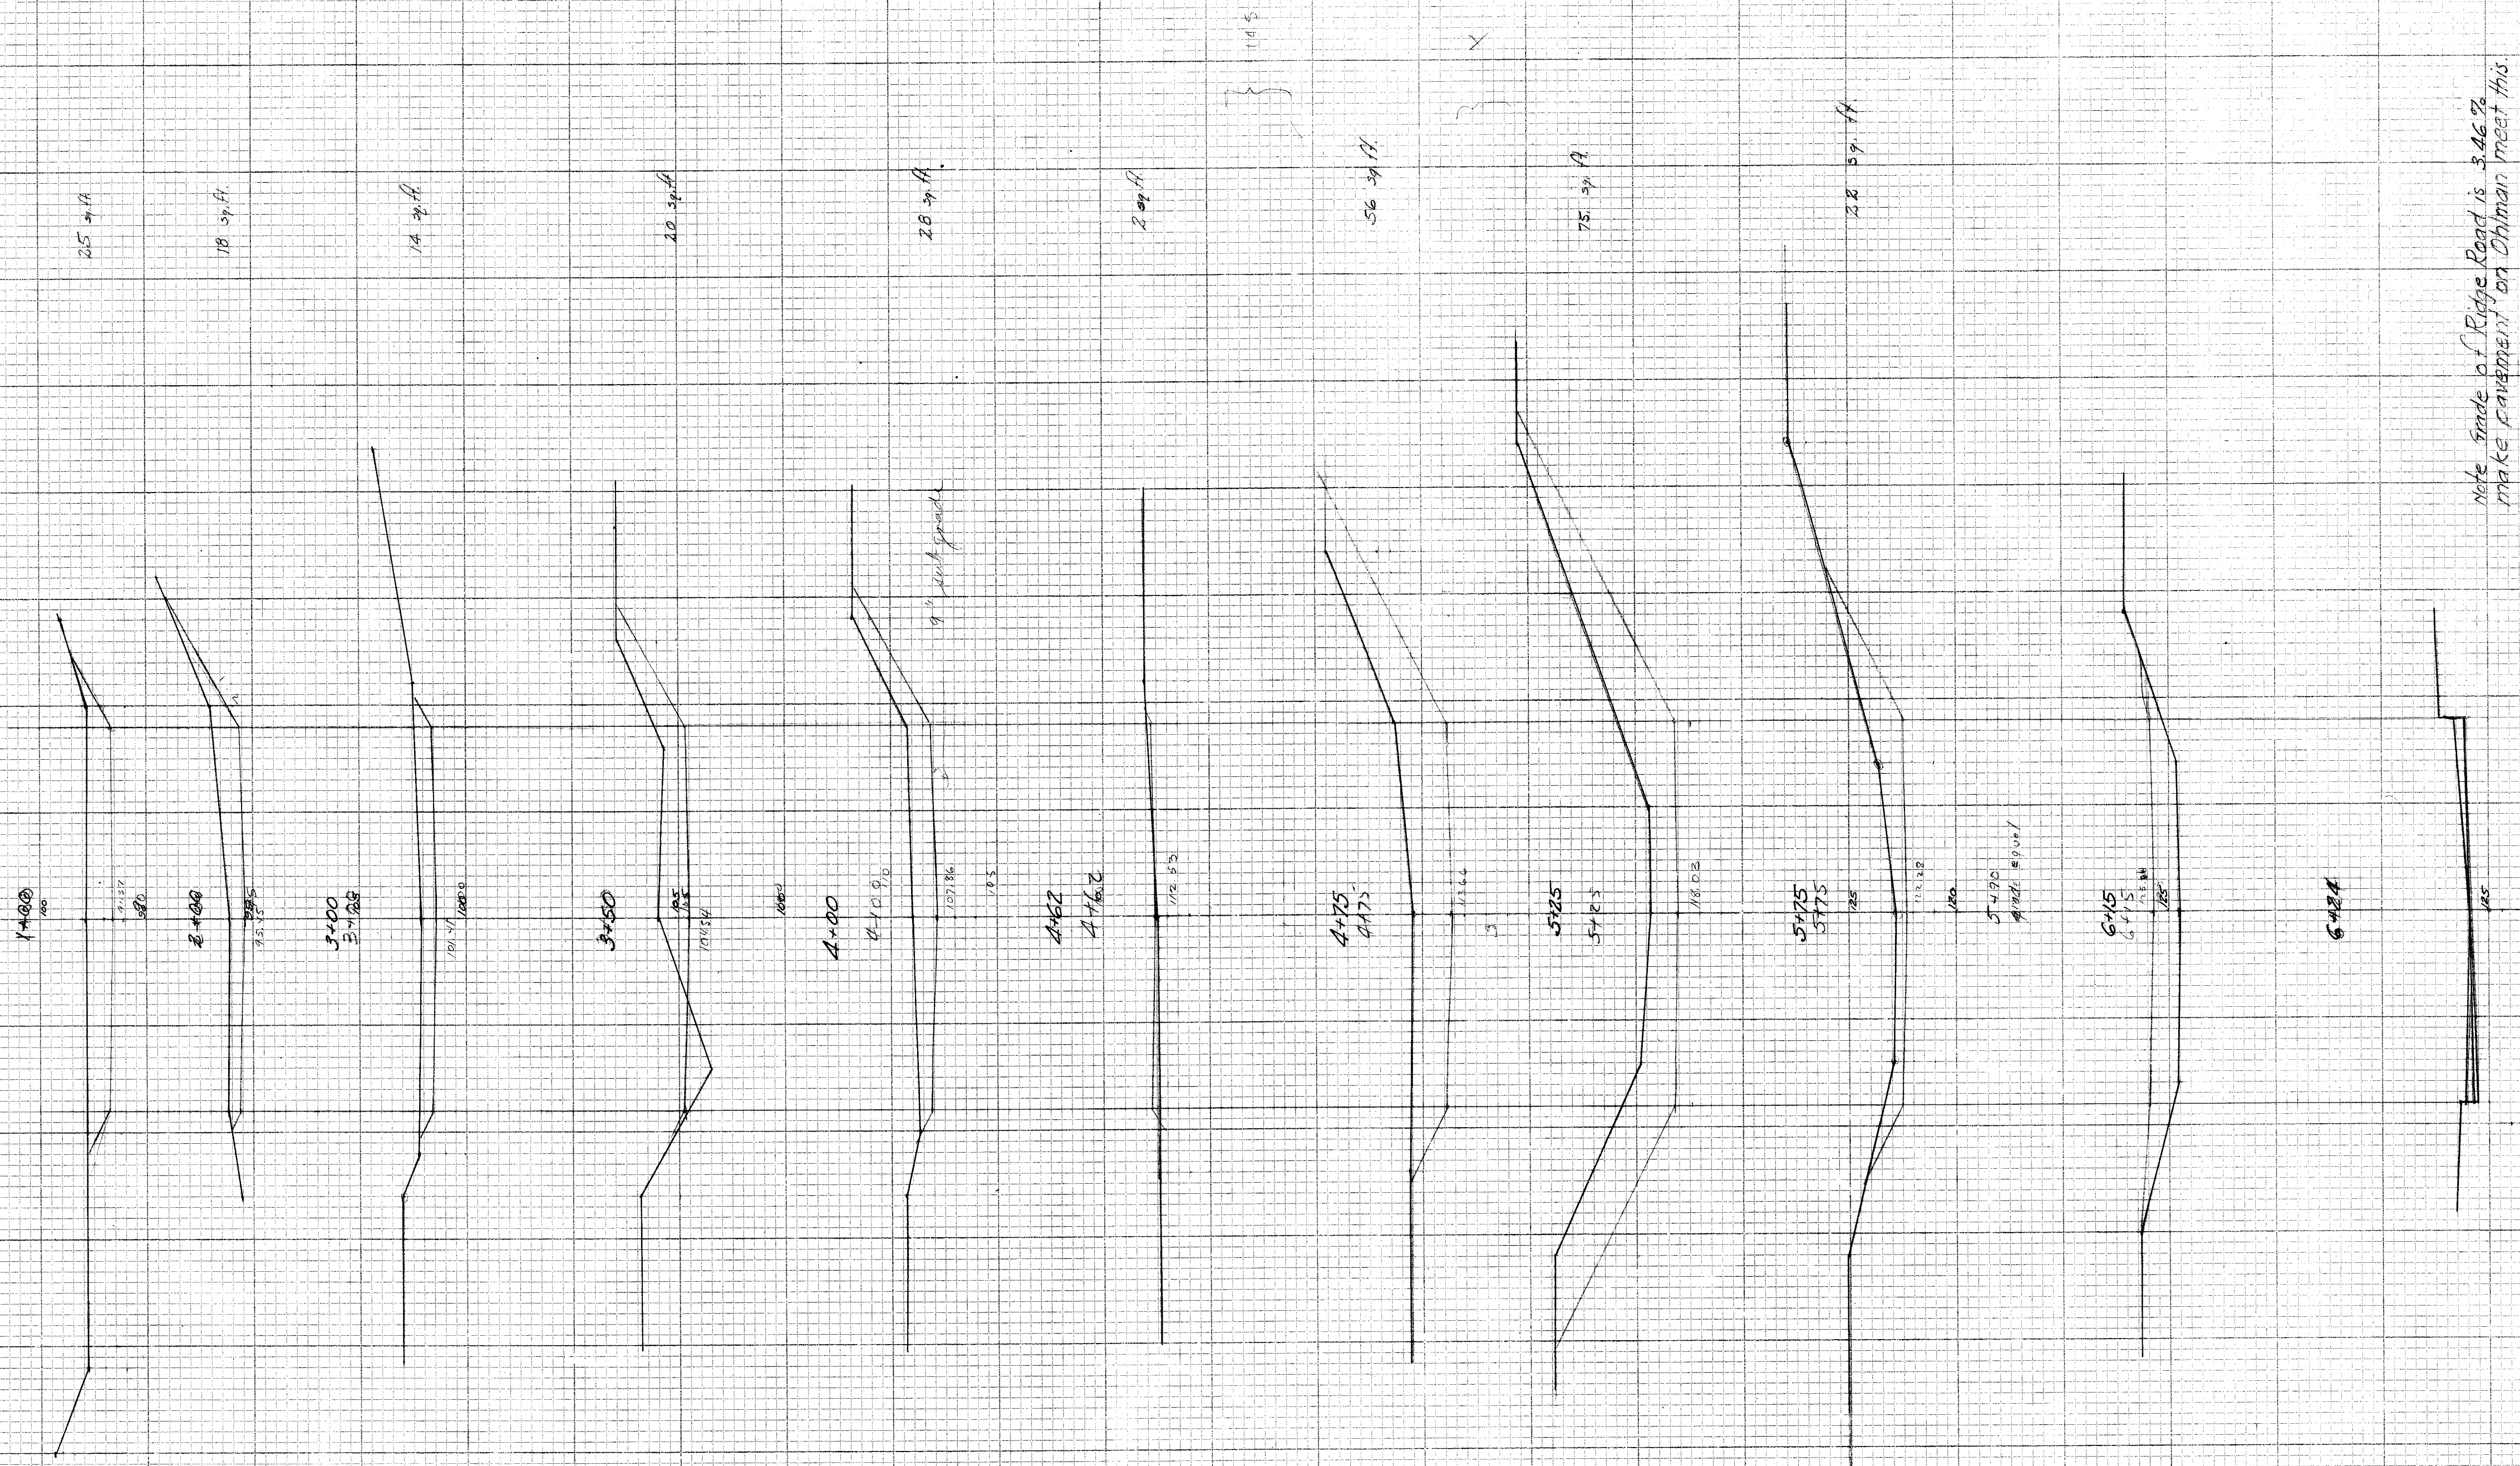

CITY OF MASSILLON, OHIO.			
OHLMAN COURT.			
STORM SEWER, PAVING AND SANITARY SEWER MANHOLES			
APPROVED:		DEPT. OF PUBLIC SERVICES ENGINEERING DIVISION	
Dr by	Scale:	Oct. 4, 1926	NB 60 P 16

File No P65
Acc No 720