
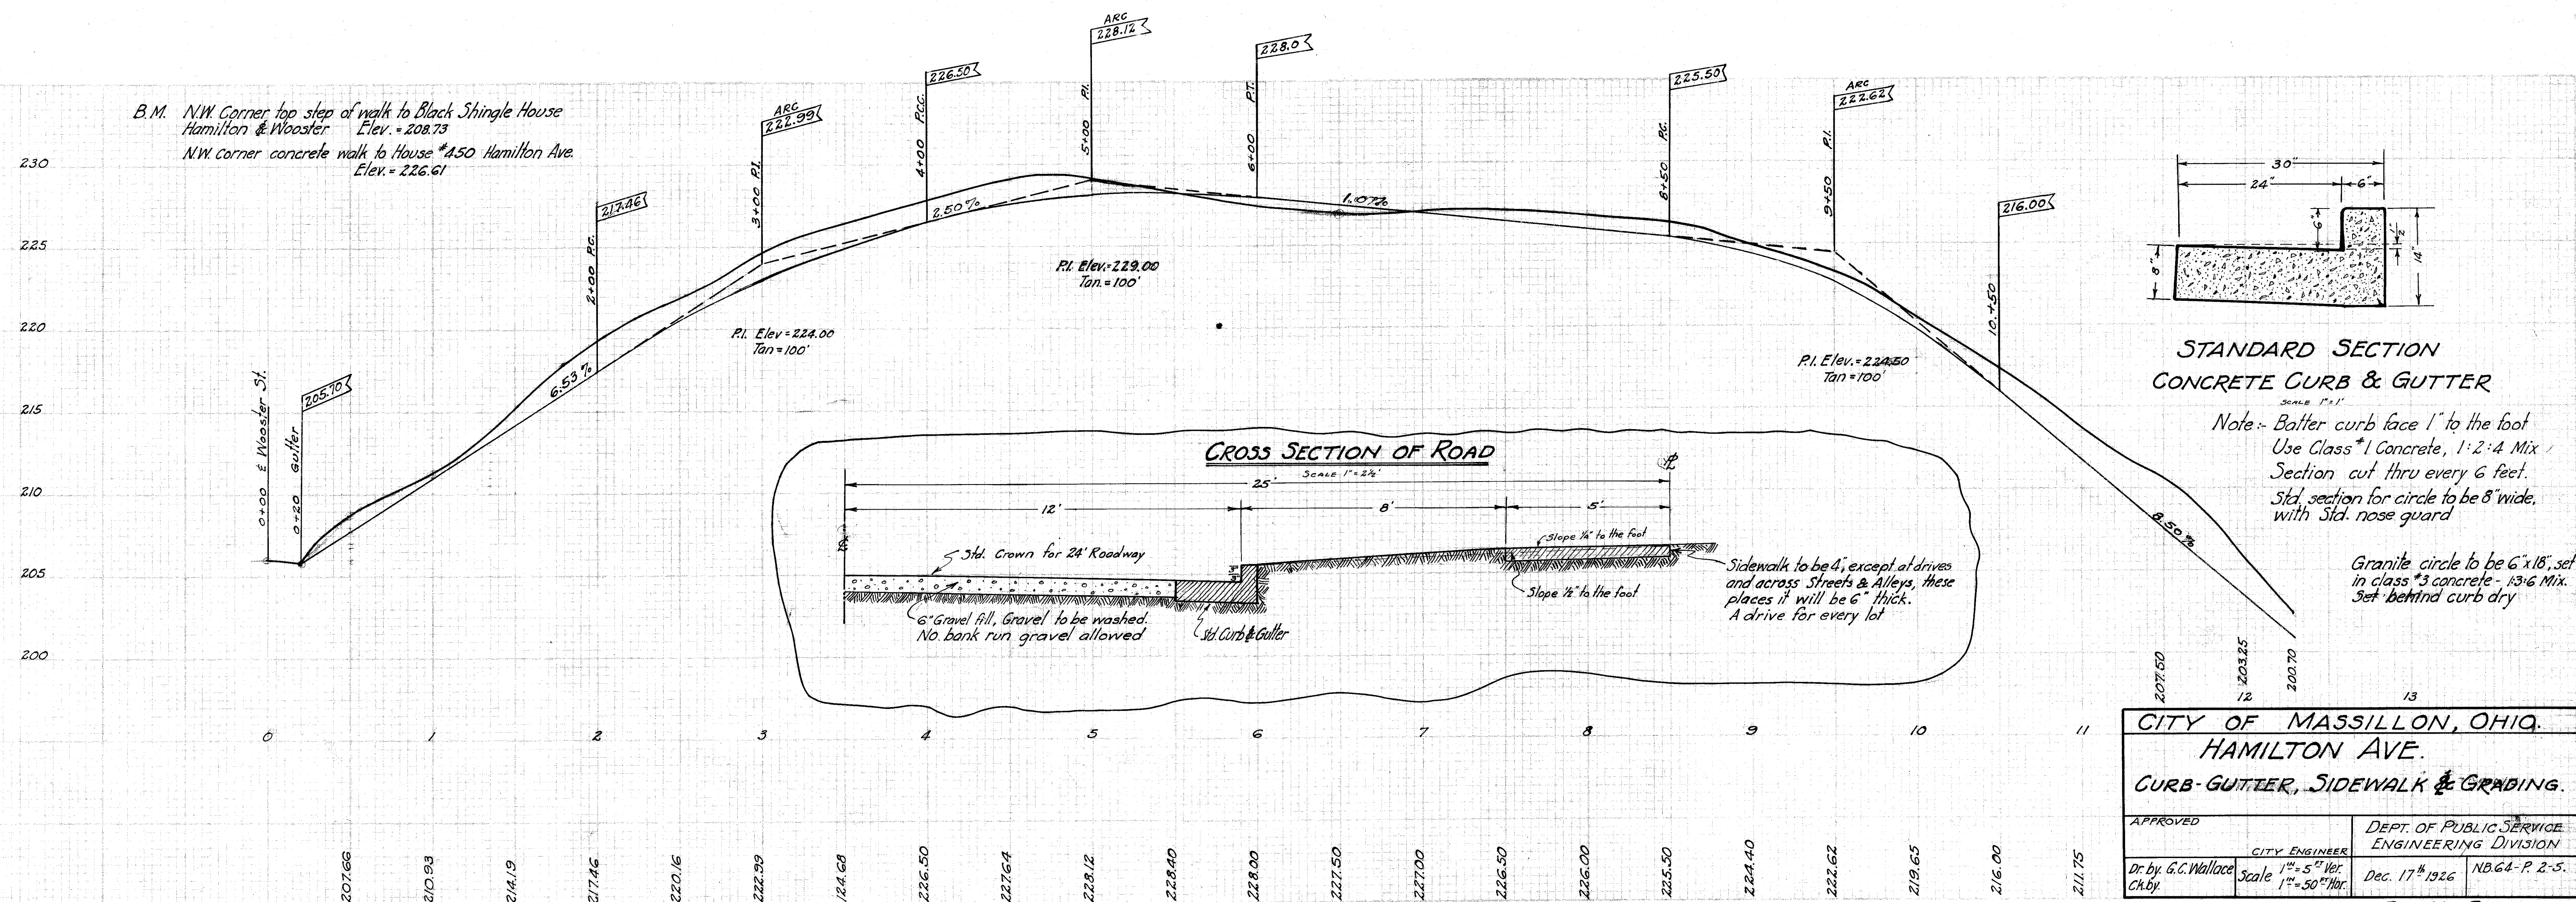


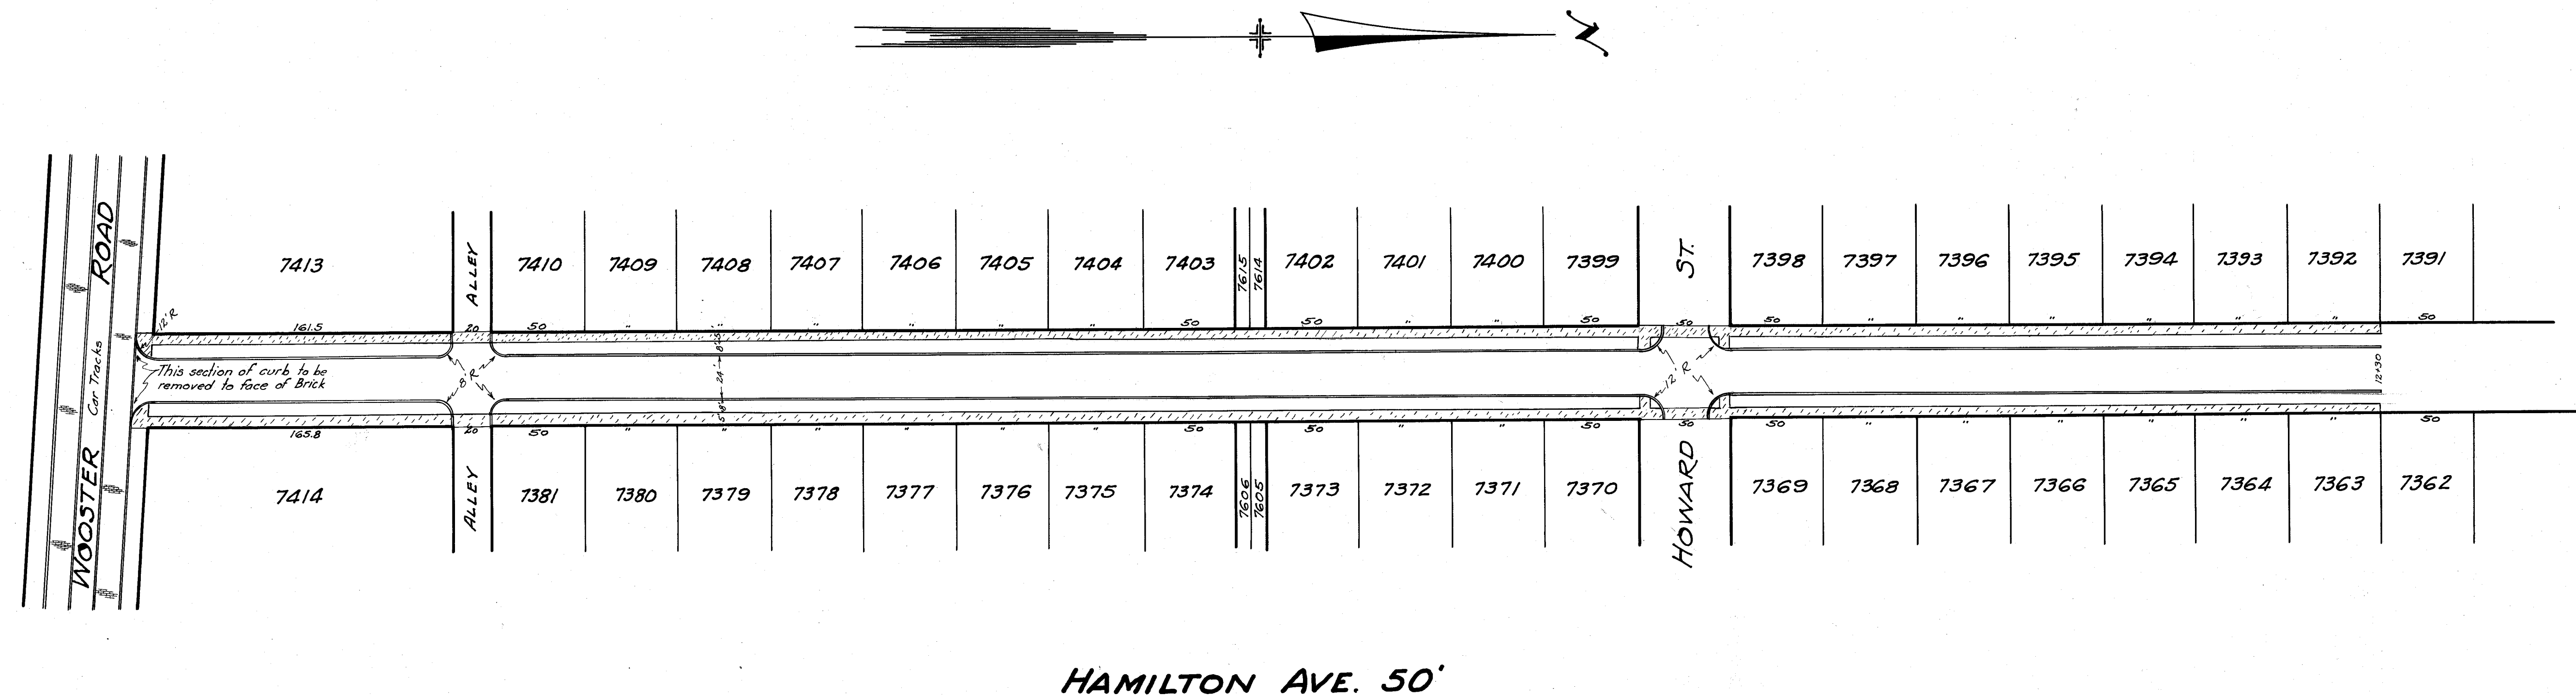

CITY OF MASSILLON, OHIO.			
HAMILTON AVE.			
CURB-GUTTER, SIDEWALK & GRADING.			
APPROVED	CITY ENGINEER	DEPT. OF PUBLIC SERVICE ENGINEERING DIVISION	
Dr. by G.C. Wallace Chy.	Scale 1" = 5' Ver. 1" = 50' Hor.	Dec. 17 th 1926	NB.64-P. 2-5.
FILE No. P 67 Acc No 762			