



ST. 60'



WILLIAMS

383	382	381	1643	1642	1641	1640	1639	1638	1637	1636	1635	1634	1633	1632	3464	3463	3462	3461	3458
60	"	60	40.83	"	"	"	"	"	"	"	"	"	"	40.83	50	"	50	56	150

60	"	60	41	"	"	"	"	"	"	"	"	"	"	41	62.20	60	64.70	64.70	52	52
380	379	378	1620	1621	1622	1623	1624	1625	1626	1627	1628	1629	1630	1631	3440	G.A. & F. FERTILE PH. O.L. 150	3441	3442	3443	3444

DRIVE 60'

KENDALL

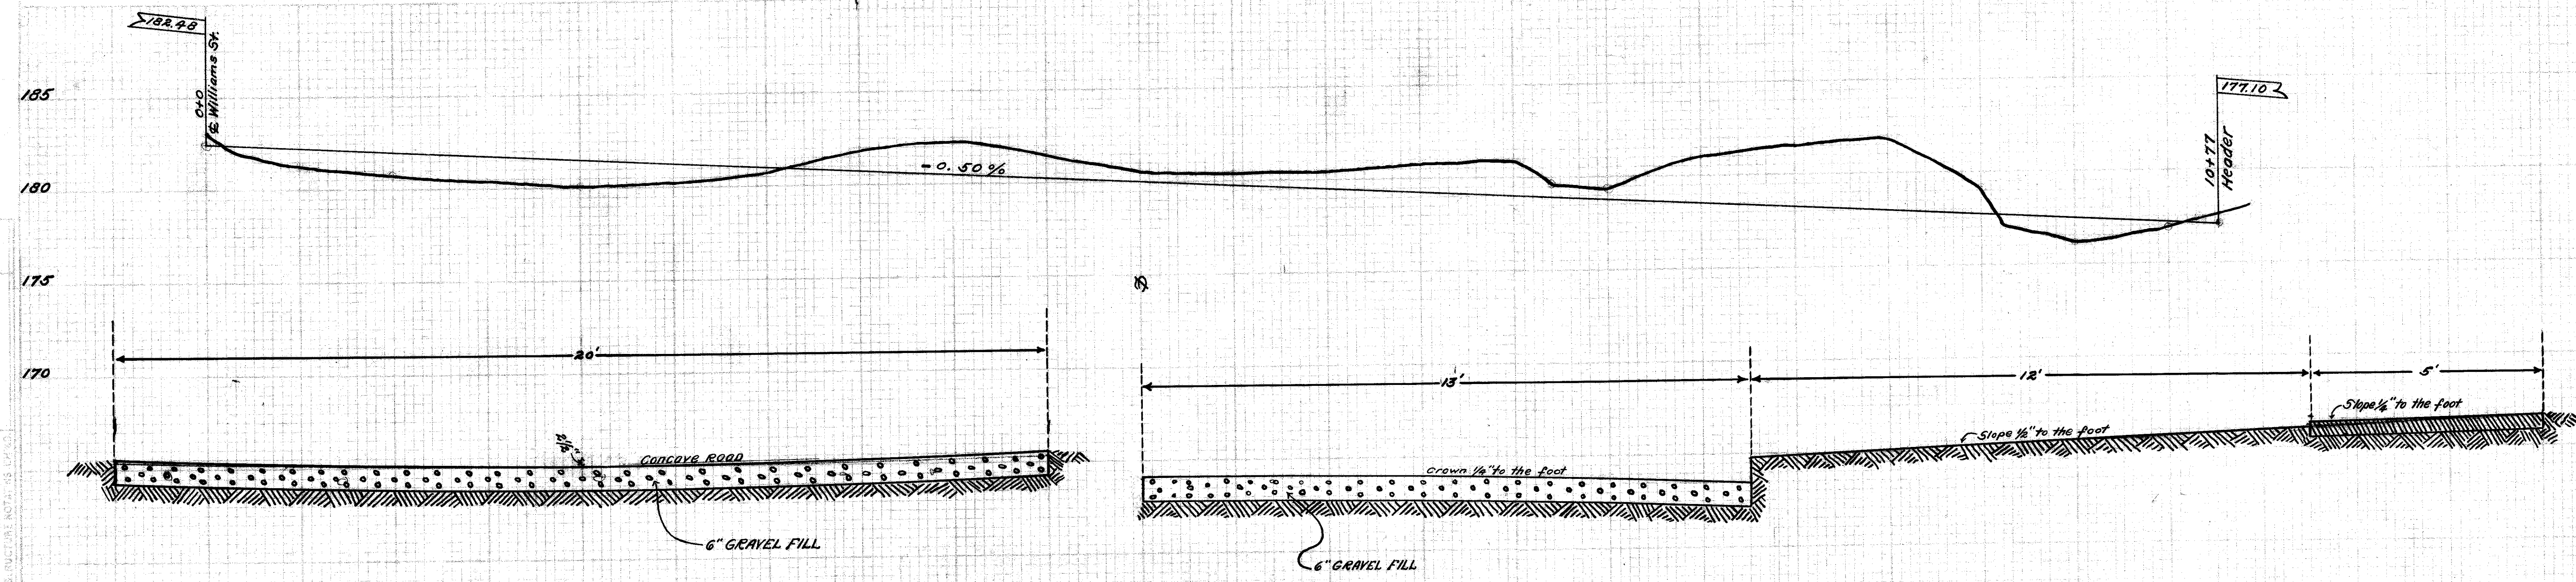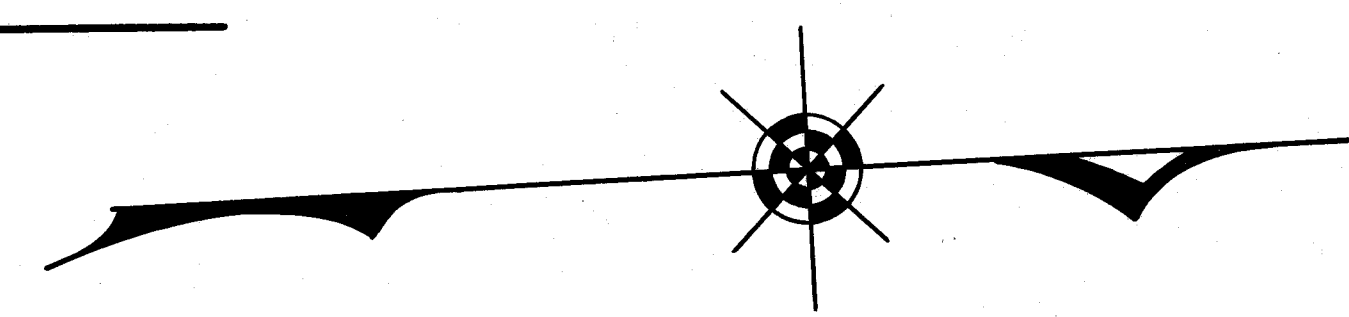

Sidewalk to be 4" except at drives and across Streets & Alleys these places will be 6" thick A drive for every lot

Future Construction

CROSS SECTION OF ROAD
SCALE 1" = 2'

CROSS SECTION OF ROAD
SCALE 1" = 2'

0 Elev. 182.48	1 Elev. 182.40	2 Elev. 182.23	3 Elev. 181.98	4 Elev. 181.73	5 Elev. 181.48	6 Elev. 181.23	7 Elev. 180.98	8 Elev. 180.73	9 Elev. 180.48	10 Elev. 180.23	11 Elev. 179.98	12 Elev. 179.73	13 Elev. 
----------------	----------------	----------------	----------------	----------------	----------------	----------------	----------------	----------------	----------------	-----------------	-----------------	------------------	------------------	-----------------	-----------------	