
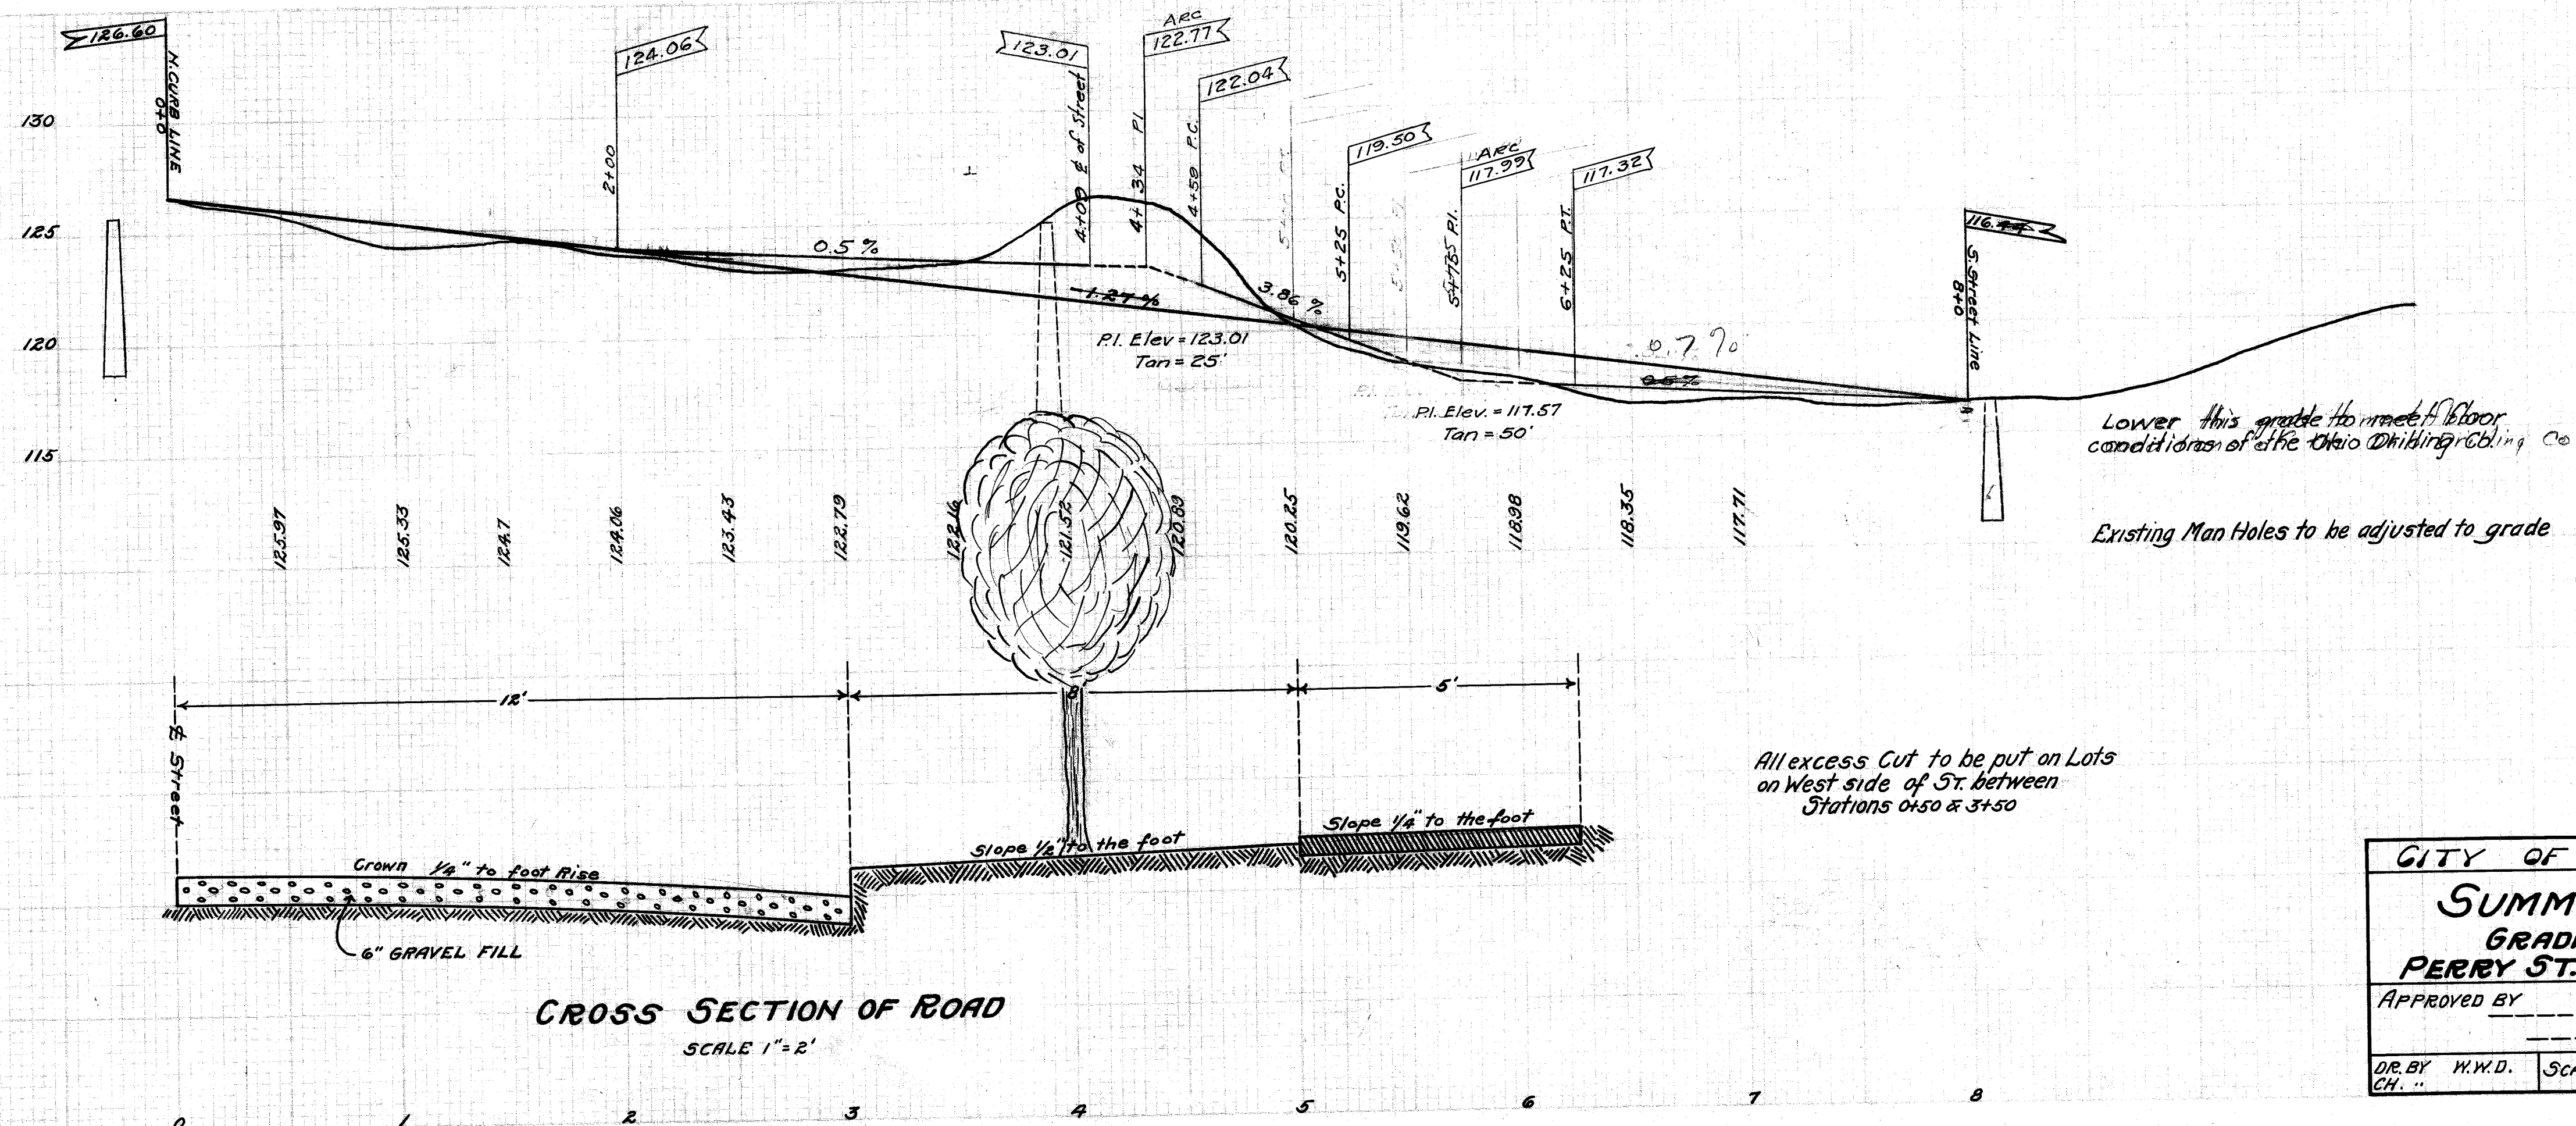


PLAN	DATE
BY	
CHECKED	
APPROVED	
DATE	

PROFILE	DATE
BY	
CHECKED	
APPROVED	
DATE	

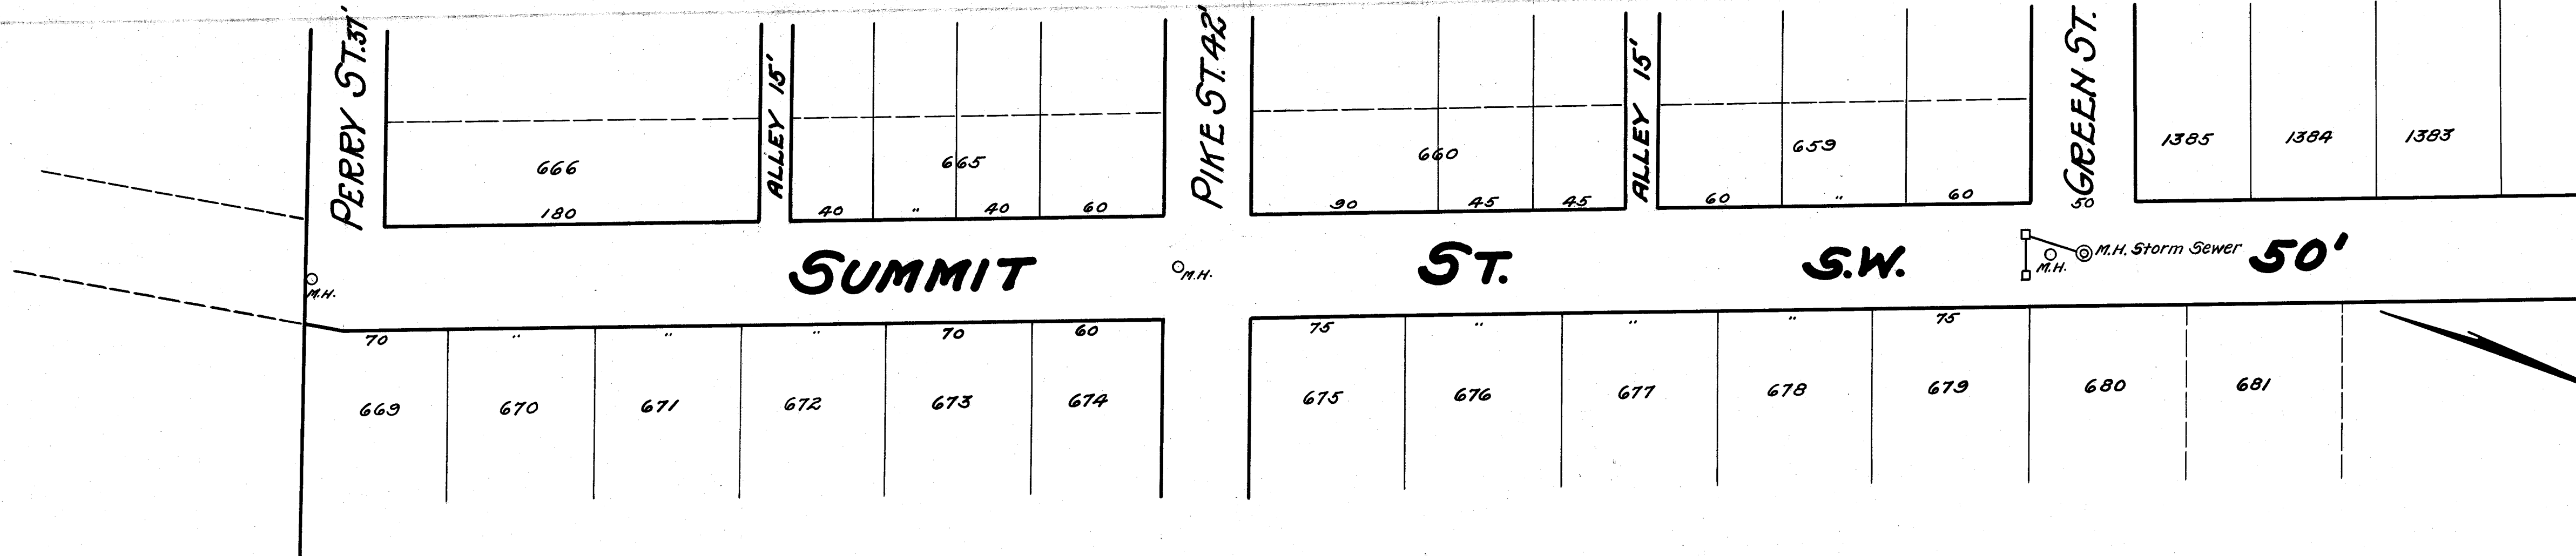

CITY OF MASSILLON OHIO			
SUMMIT ST. S.W.			
GRADING & SURFACING			
PERRY ST. TO GREEN ST. S.W.			
APPROVED BY	Dept. of Public Service Engineering Division		
DR. BY W.W.D.	SCALE 1/2" = 1' Vert 1/2" = 50' Hor	FEB. 15, 1927	N.B. 64.P. 62, 3, 4.