




PLAN	DATE
APPROVED	DATE
NOTED	DATE
NOTED	DATE
NOTED	DATE
NOTED	DATE

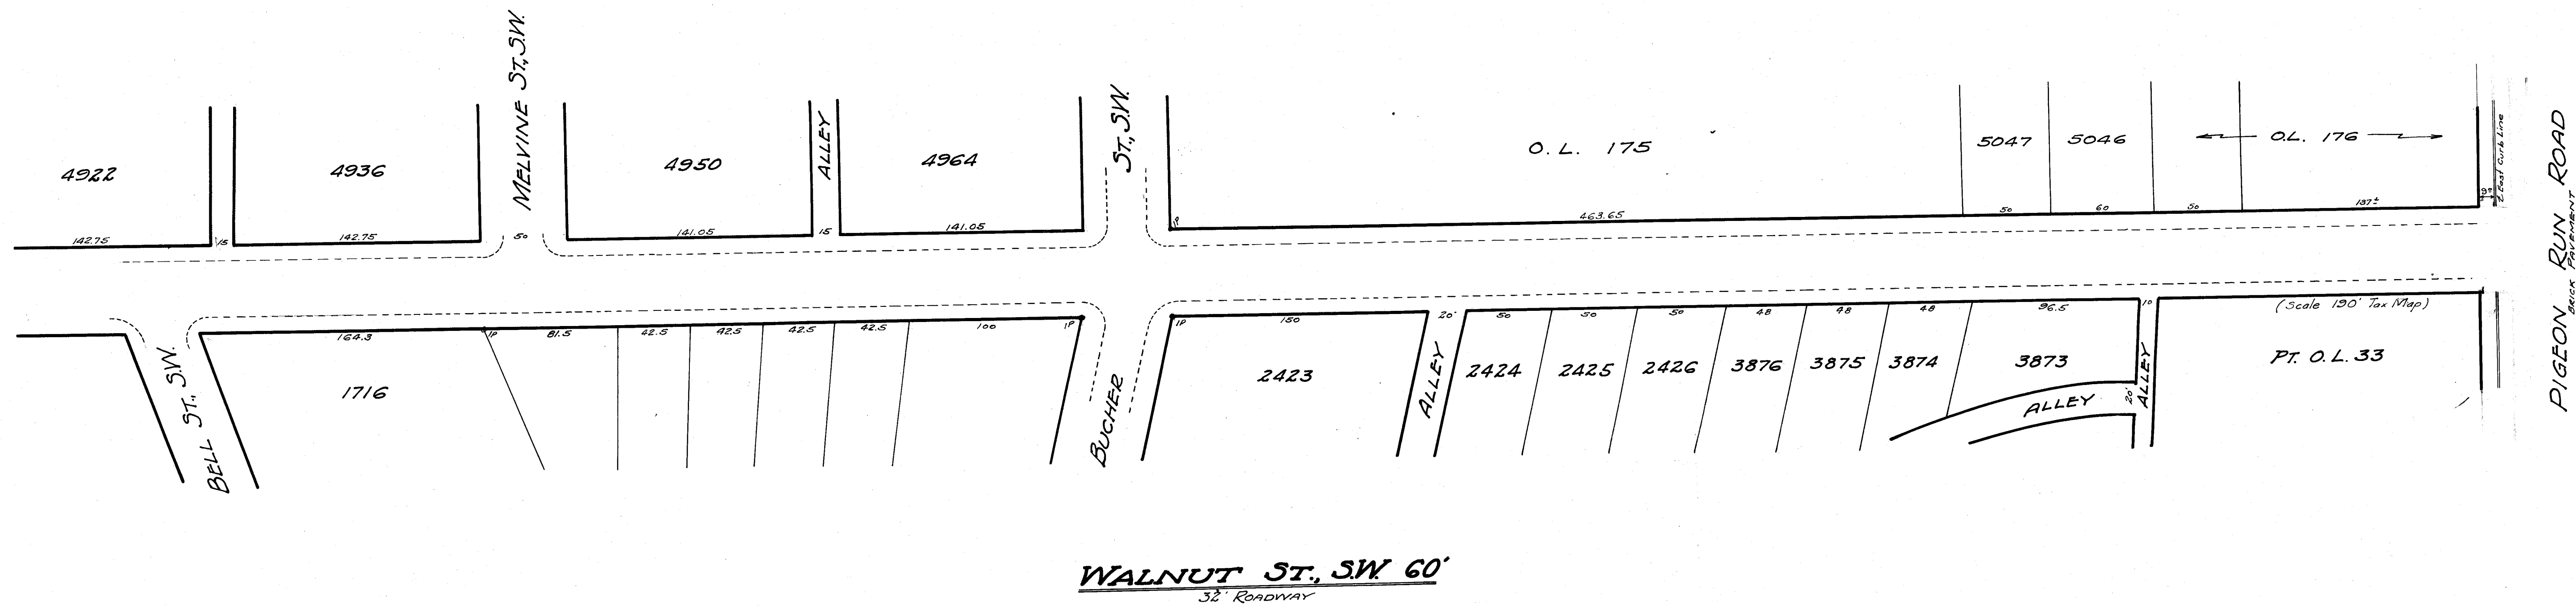

NOTE: 32' Roadway. To have 6" gravel fill. No bank run gravel allowed

BM:- Elev. of Hyd. on West Walnut 200' East of Pigeon Run Road Elev = 182.79
Elev. of IP NE Corner of Bucher and Walnut St. SW Elev = 192.94

TYPICAL CROSS-SECTION OF ROADWAY

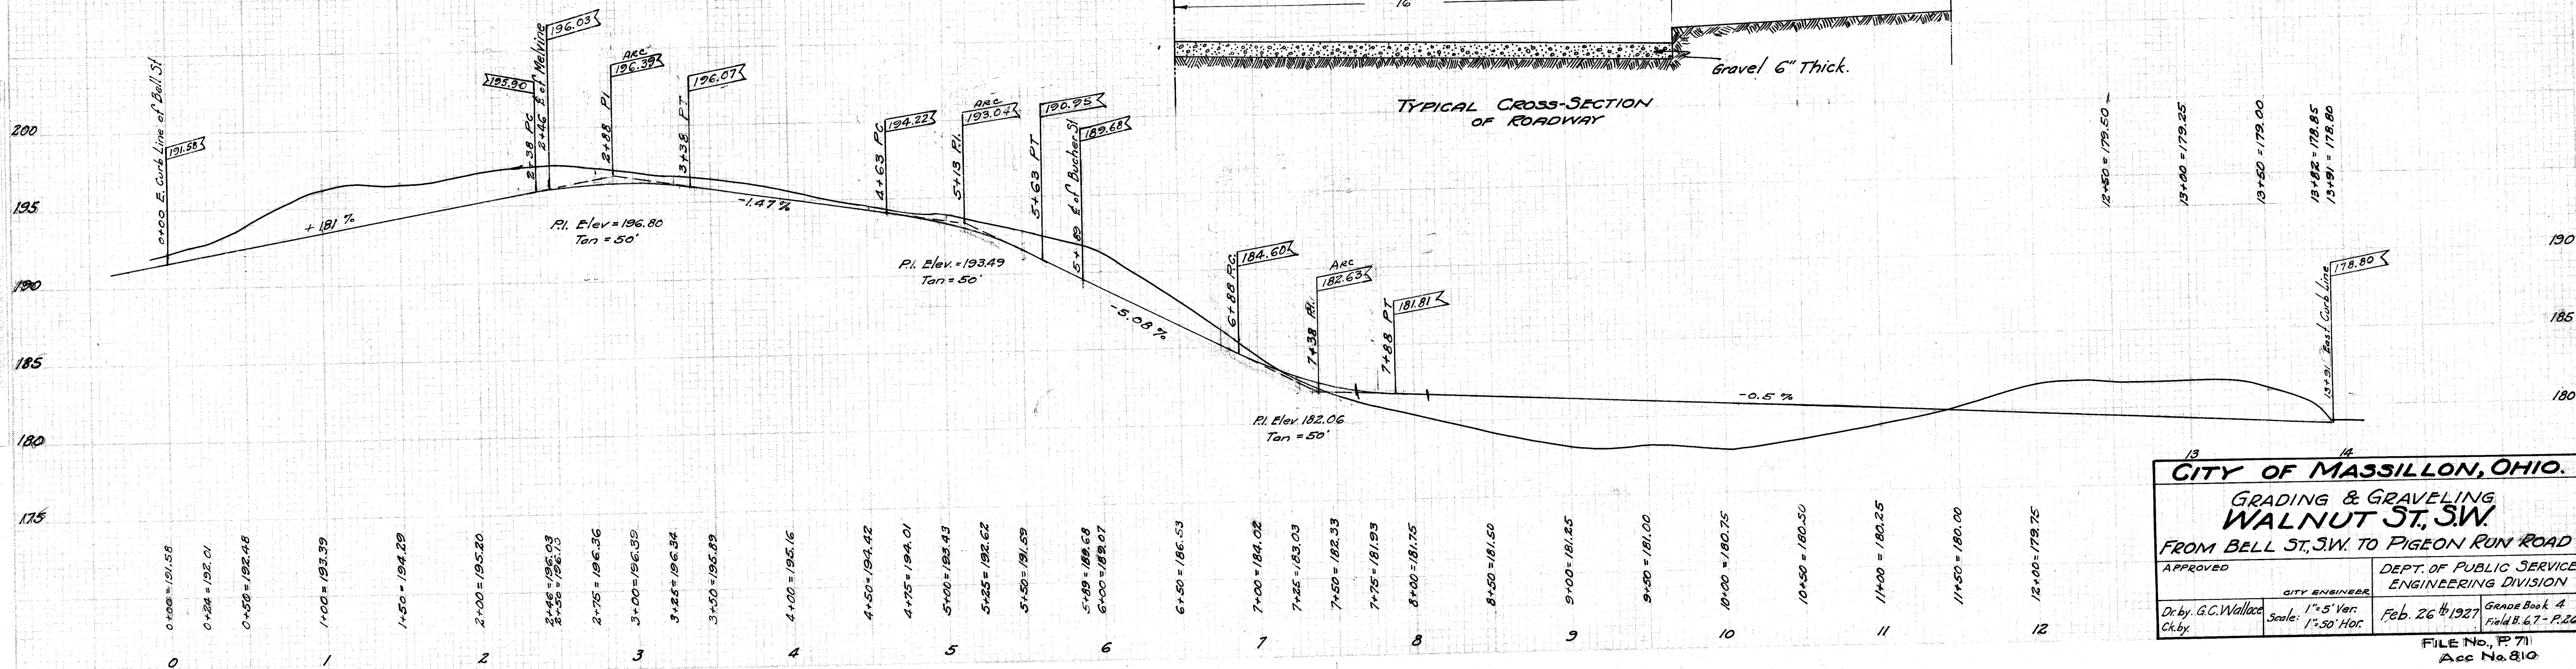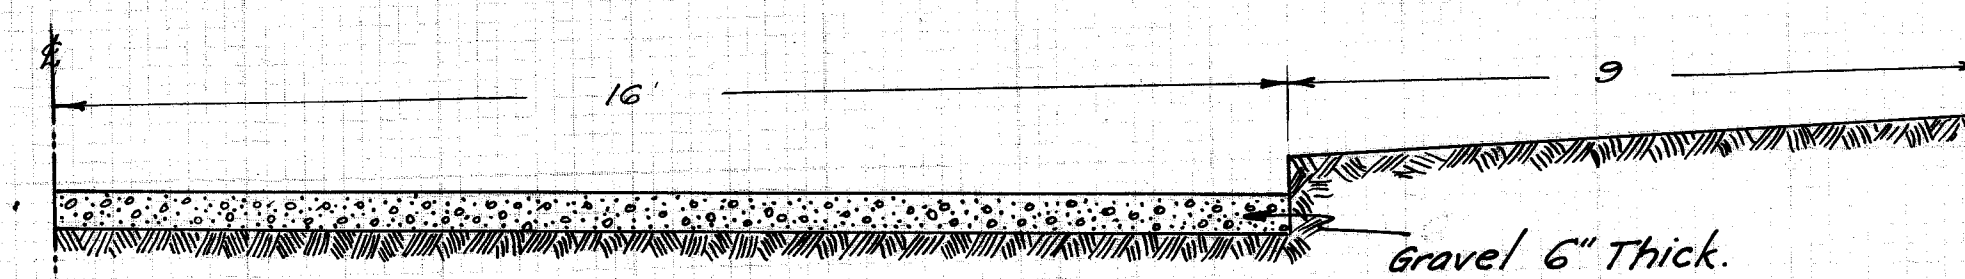

CITY OF MASSILLON, OHIO.	
GRADING & GRAVELING	
WALNUT ST. SW	
FROM BELL ST. SW. TO PIGEON RUN ROAD	
APPROVED	DEPT. OF PUBLIC SERVICE
CITY ENGINEER	ENGINEERING DIVISION
Dr. by G.C. Wallace	Scale: 1" = 5' Ver.
Ch. by	1" = 30' Hor.
Feb. 26 th 1927	Grade Book 4
	Field B. 67 - P. 26

FILE NO. P 71
Acc No. 810