
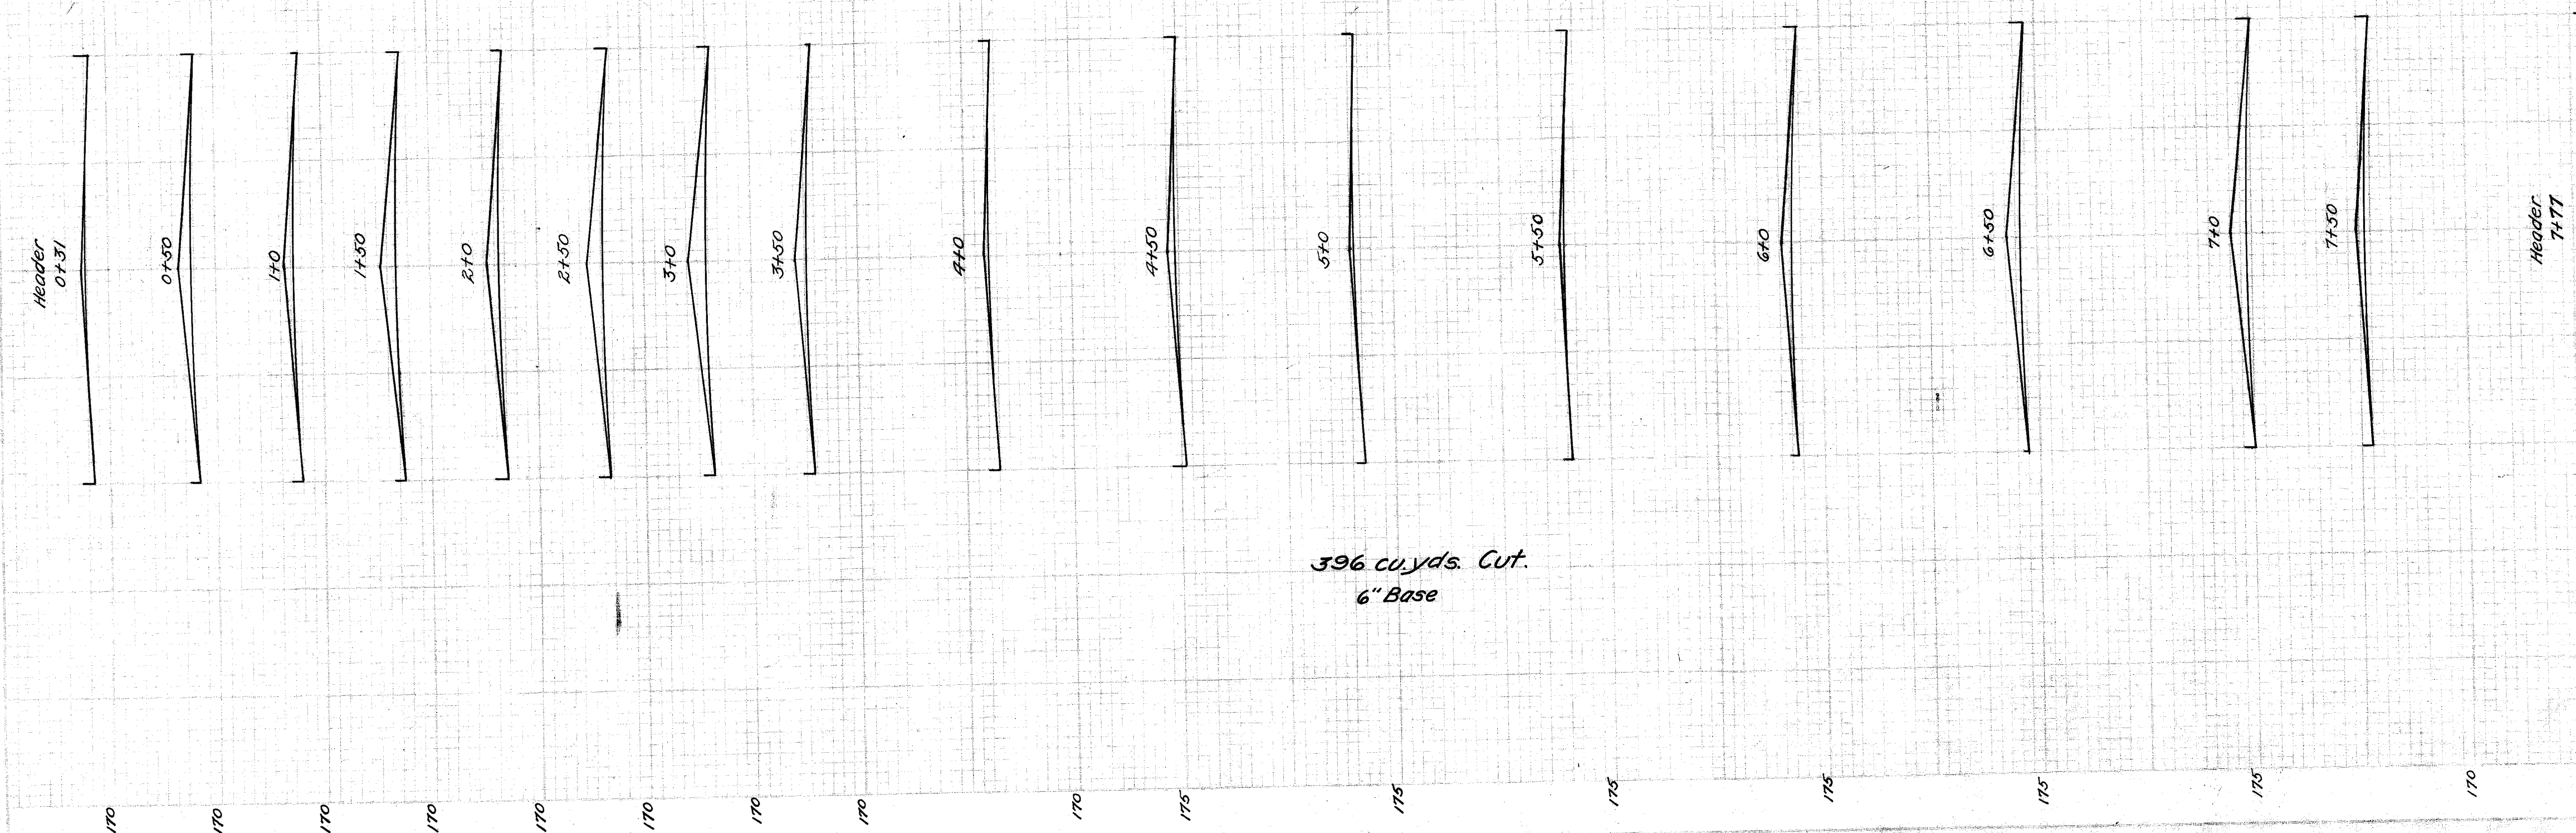
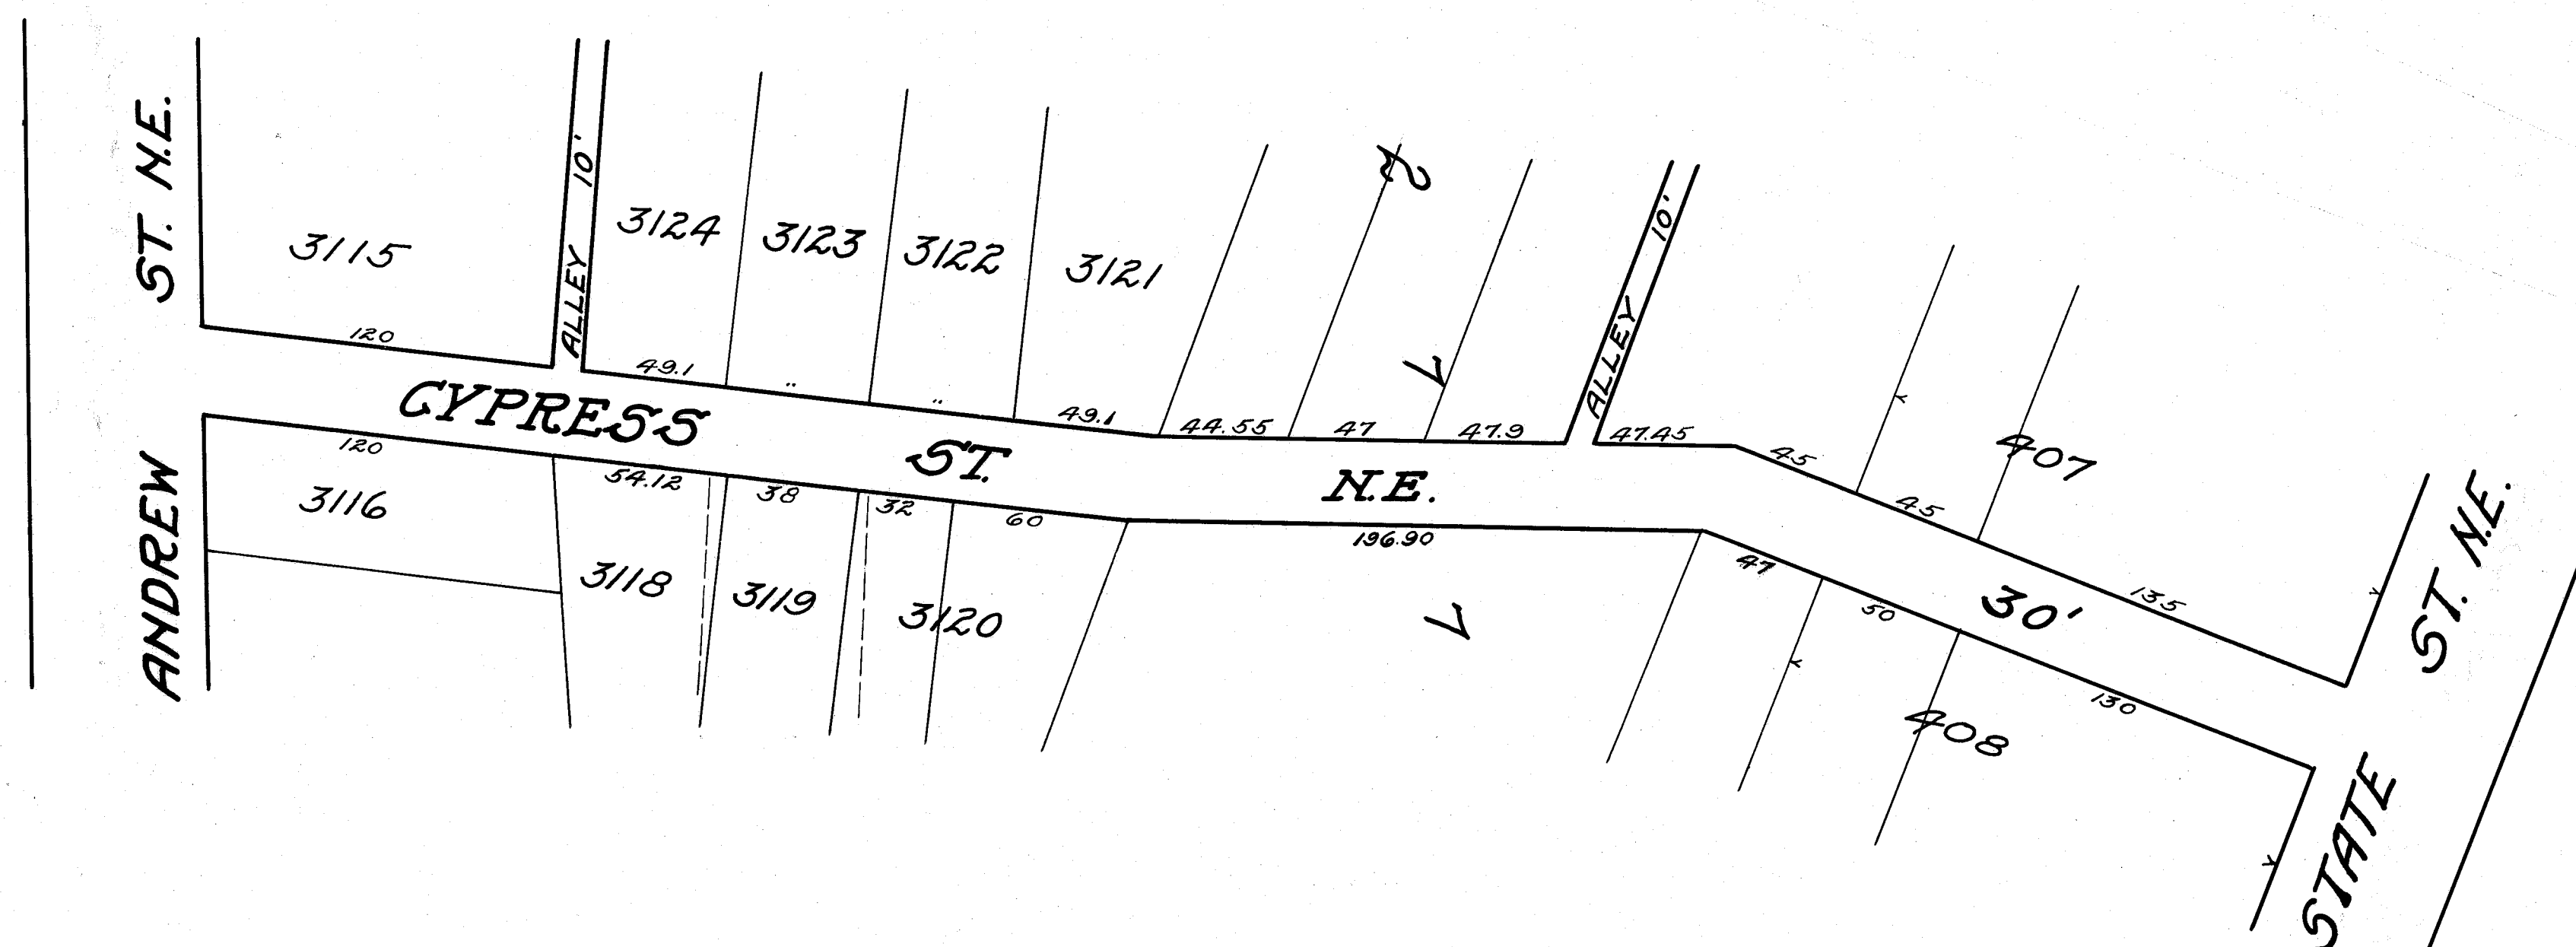


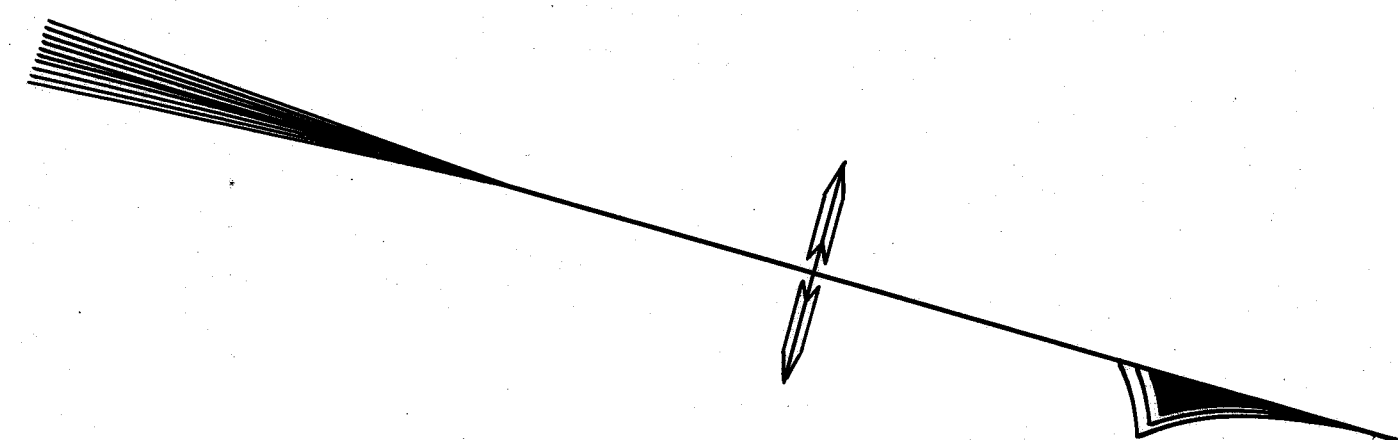

396 cu. yds. Cut.
6" Base

CITY OF MASSILLON OHIO	
CYPRESS STREET N.E.	
GRADING & SURFACING	
ANDREW ST. N.E. - STATE ST. N.E.	
APPROVED BY _____	ENG. DIVISION
_____	DEPT. PUBLIC SERVICE
DR. BY J. H. JO. CH. ...	Scale 1" = 5' V. 1" = 40' H. 1" = 10' P. 1" = 10'
APRIL 11, 27	

FILE NO. P78
ACC. 825