



|      |          |        |         |          |
|------|----------|--------|---------|----------|
| PLAN | SURVEYED | POSTED | ALIGNED | RECEIVED |
|      | DATE     | DATE   | DATE    | DATE     |
|      | BY       | BY     | BY      | BY       |

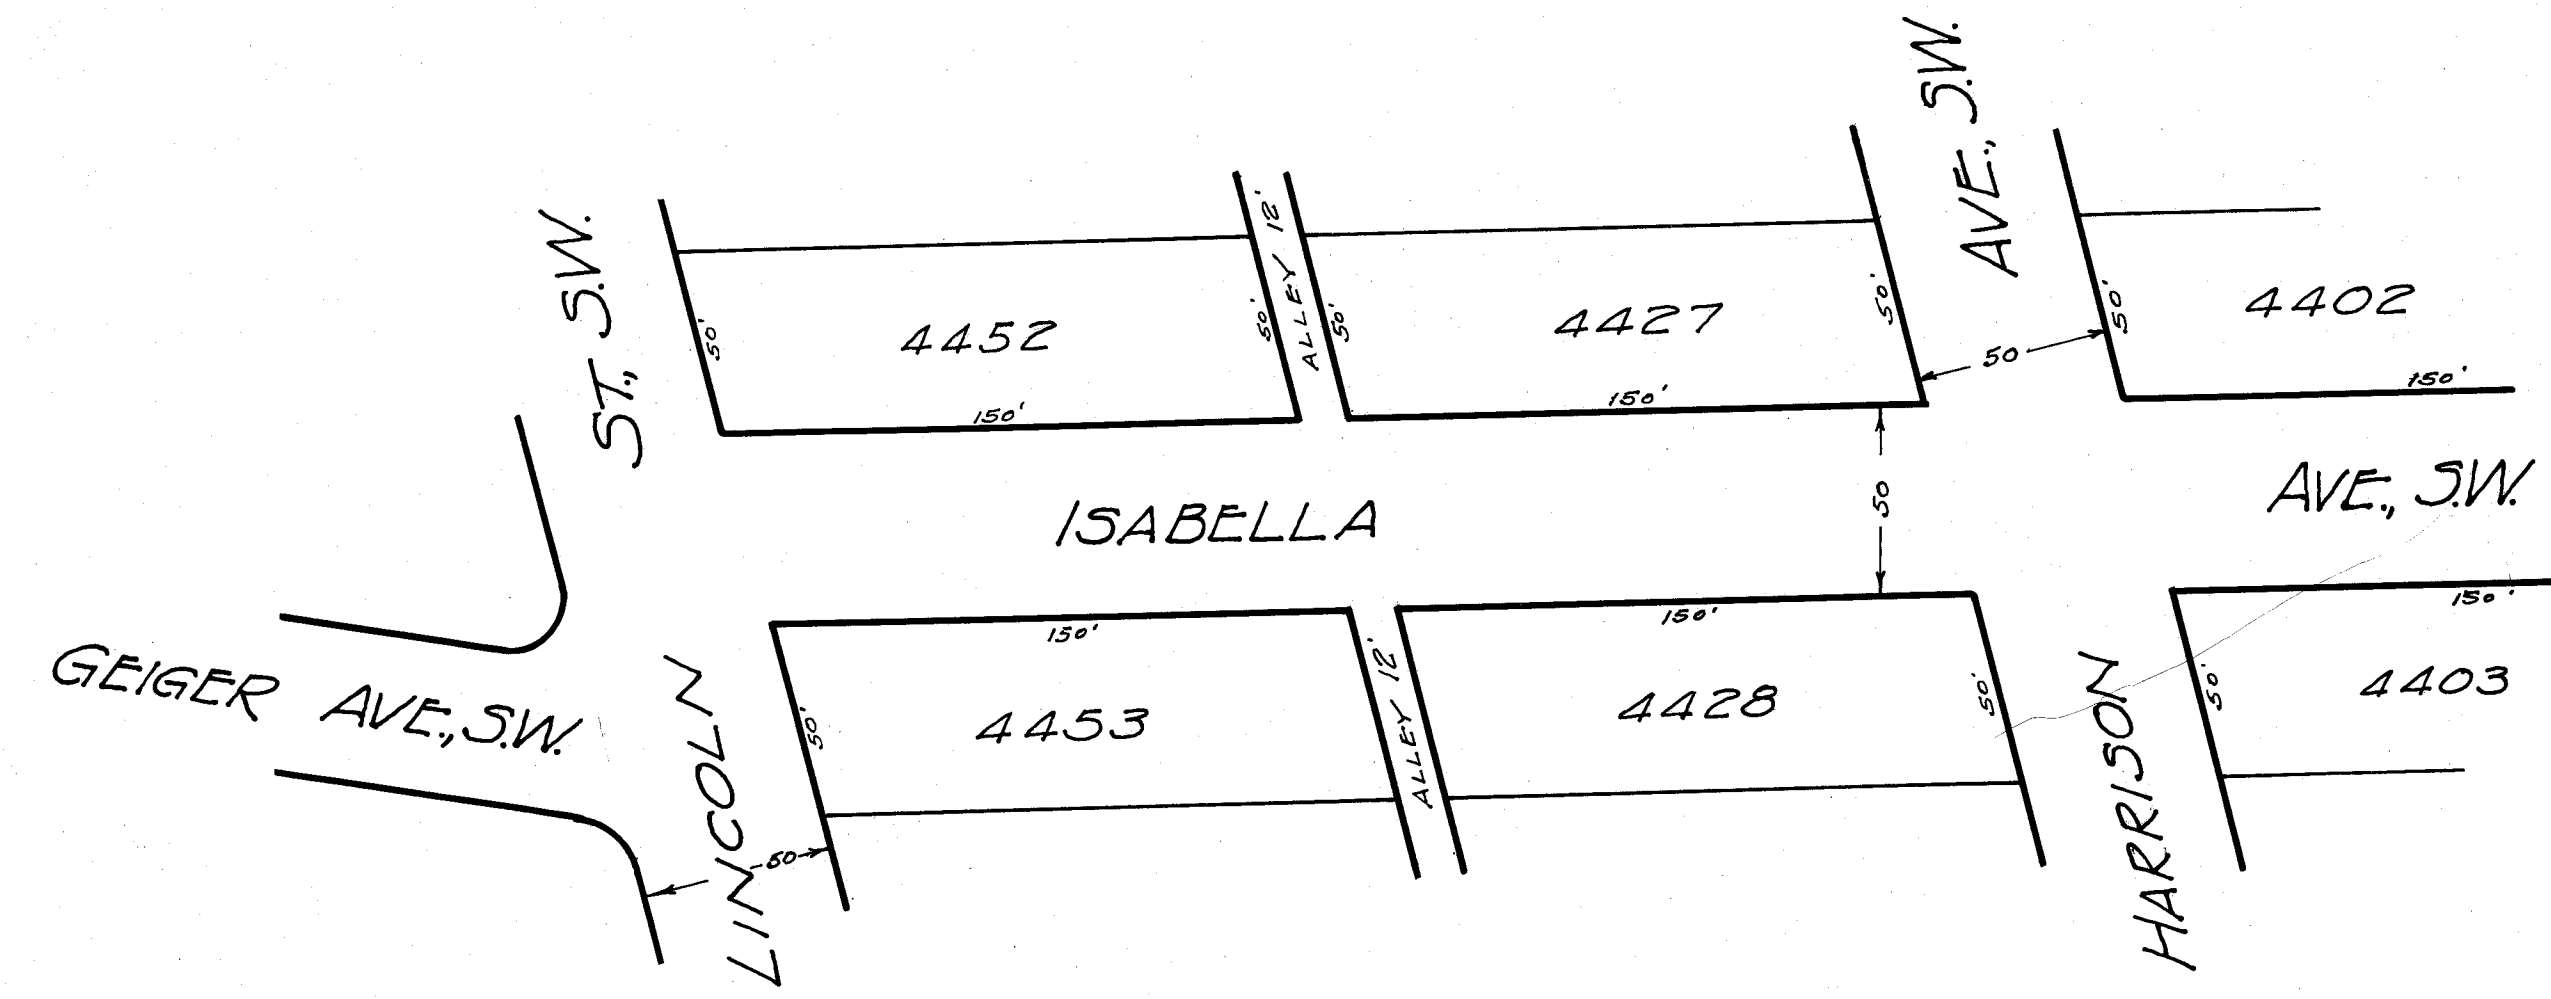

B.M. - S.W. Corner of walk on N.E. Corner of Harrison Ave. SW. & Isabella Ave. SW.  
Elev. = 129.38

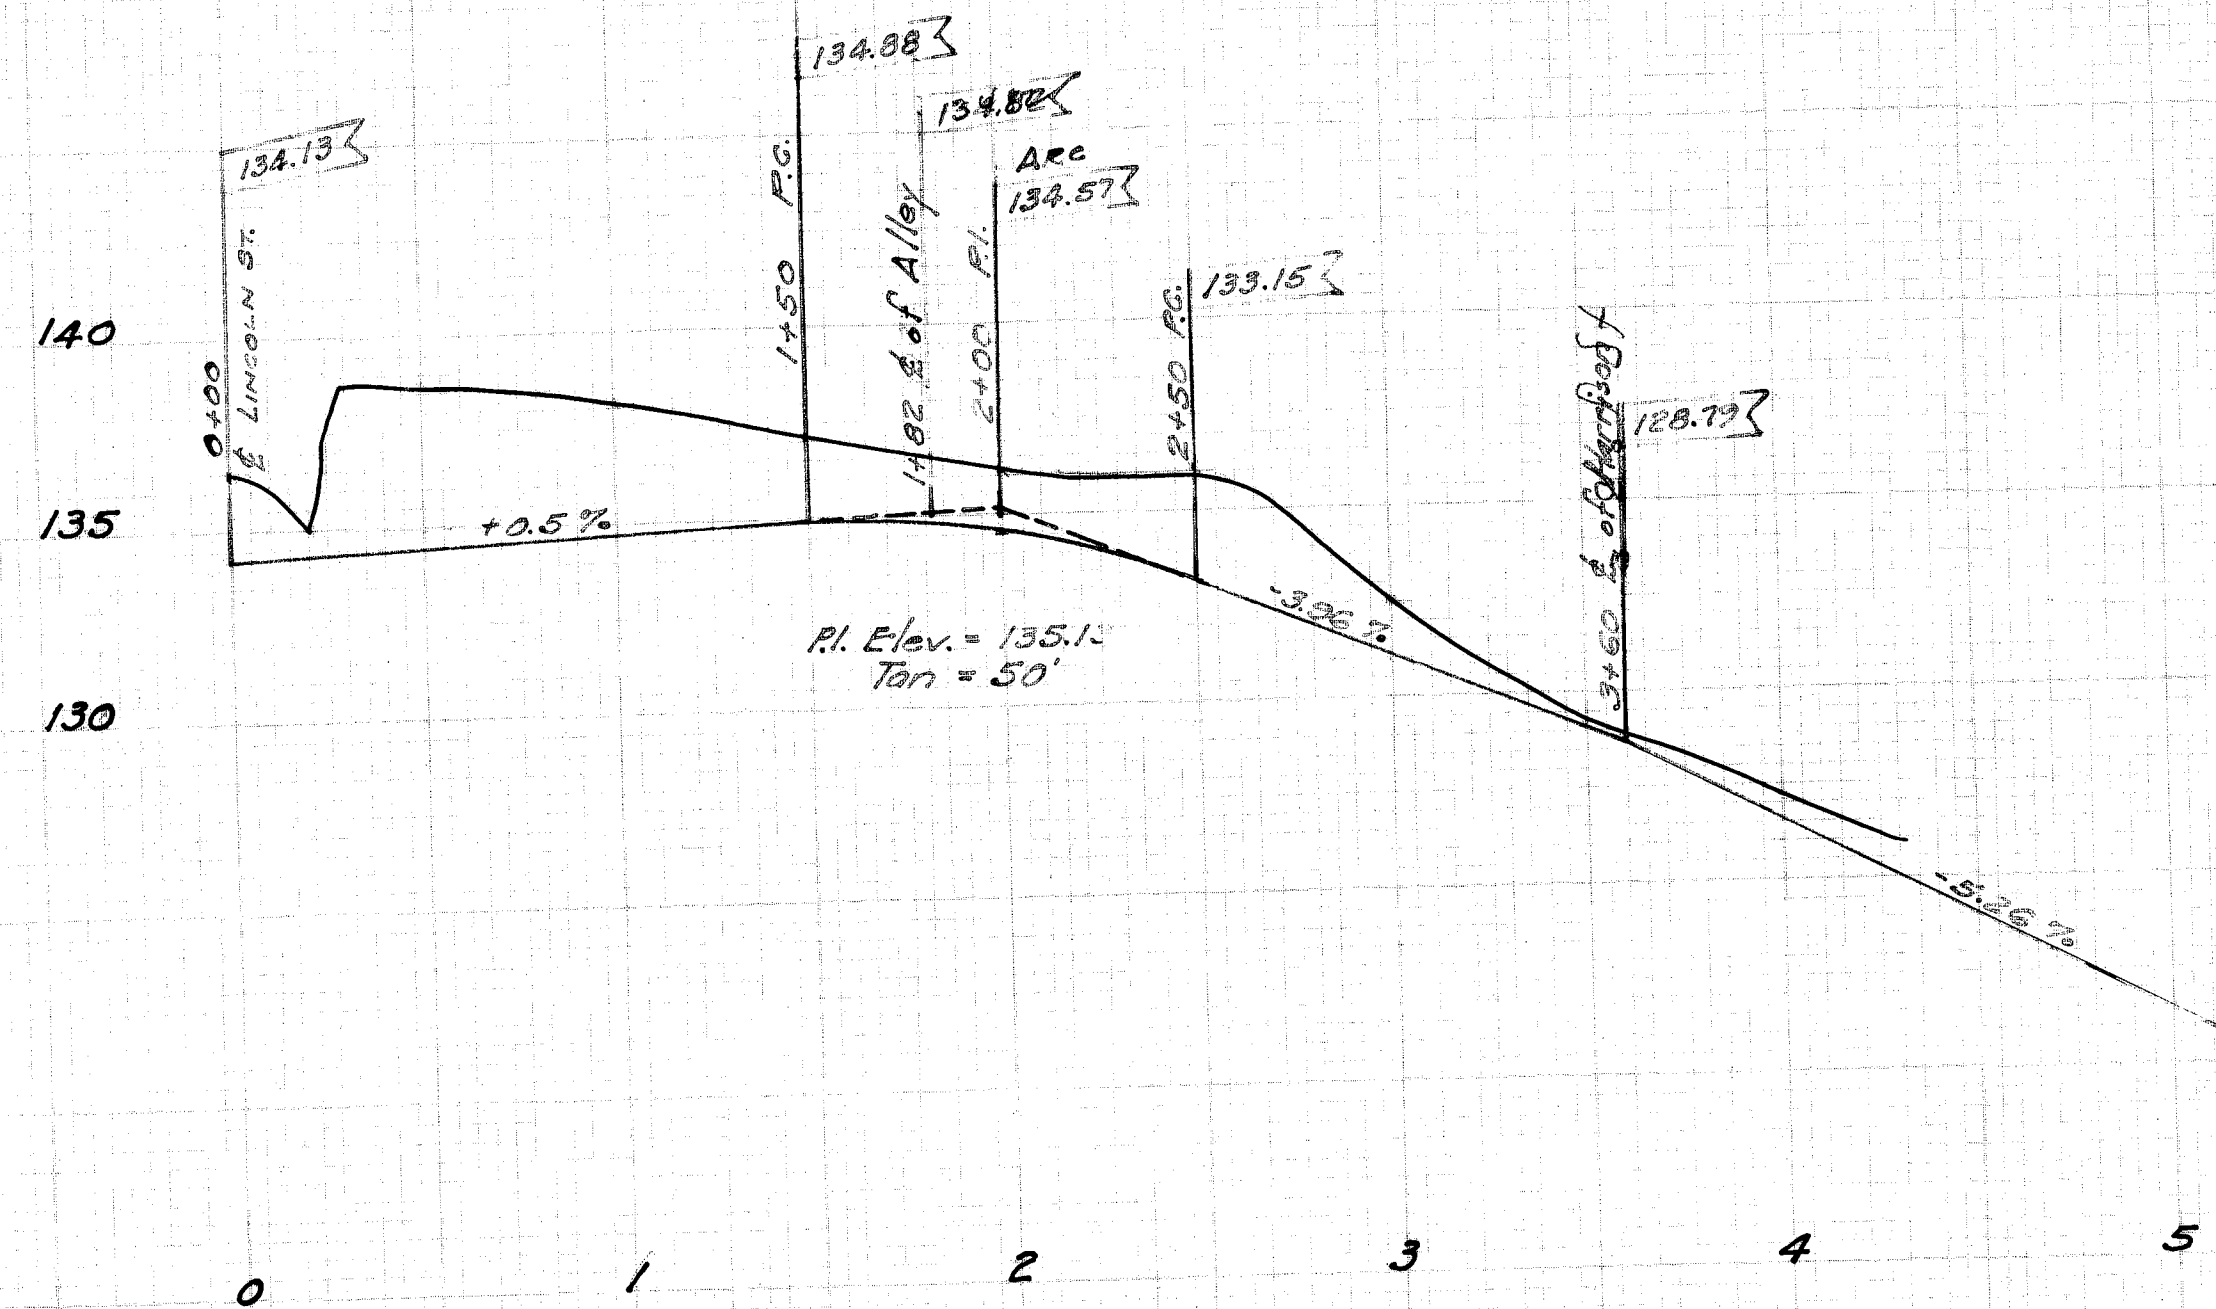


|                                                        |                                    |                                                 |              |
|--------------------------------------------------------|------------------------------------|-------------------------------------------------|--------------|
| CITY OF MASSILLON, OHIO                                |                                    |                                                 |              |
| GRADING ISABELLA AVE., SW                              |                                    |                                                 |              |
| From Lincoln St. SW. to 100' East of Harrison Ave. SW. |                                    |                                                 |              |
| Approved                                               | CITY ENGINEER                      | DEPT. OF PUBLIC SERVICE<br>ENGINEERING DIVISION |              |
| Dr. by G.C.W.                                          | Scale: 1" = 5' Ver<br>1" = 50' Hor | July 20 <sup>th</sup> 1927                      | NB. 69 P. 36 |
| Chk by                                                 |                                    | File No. P 80<br>Acc. No. 839                   |              |



NORTH

SOUTH

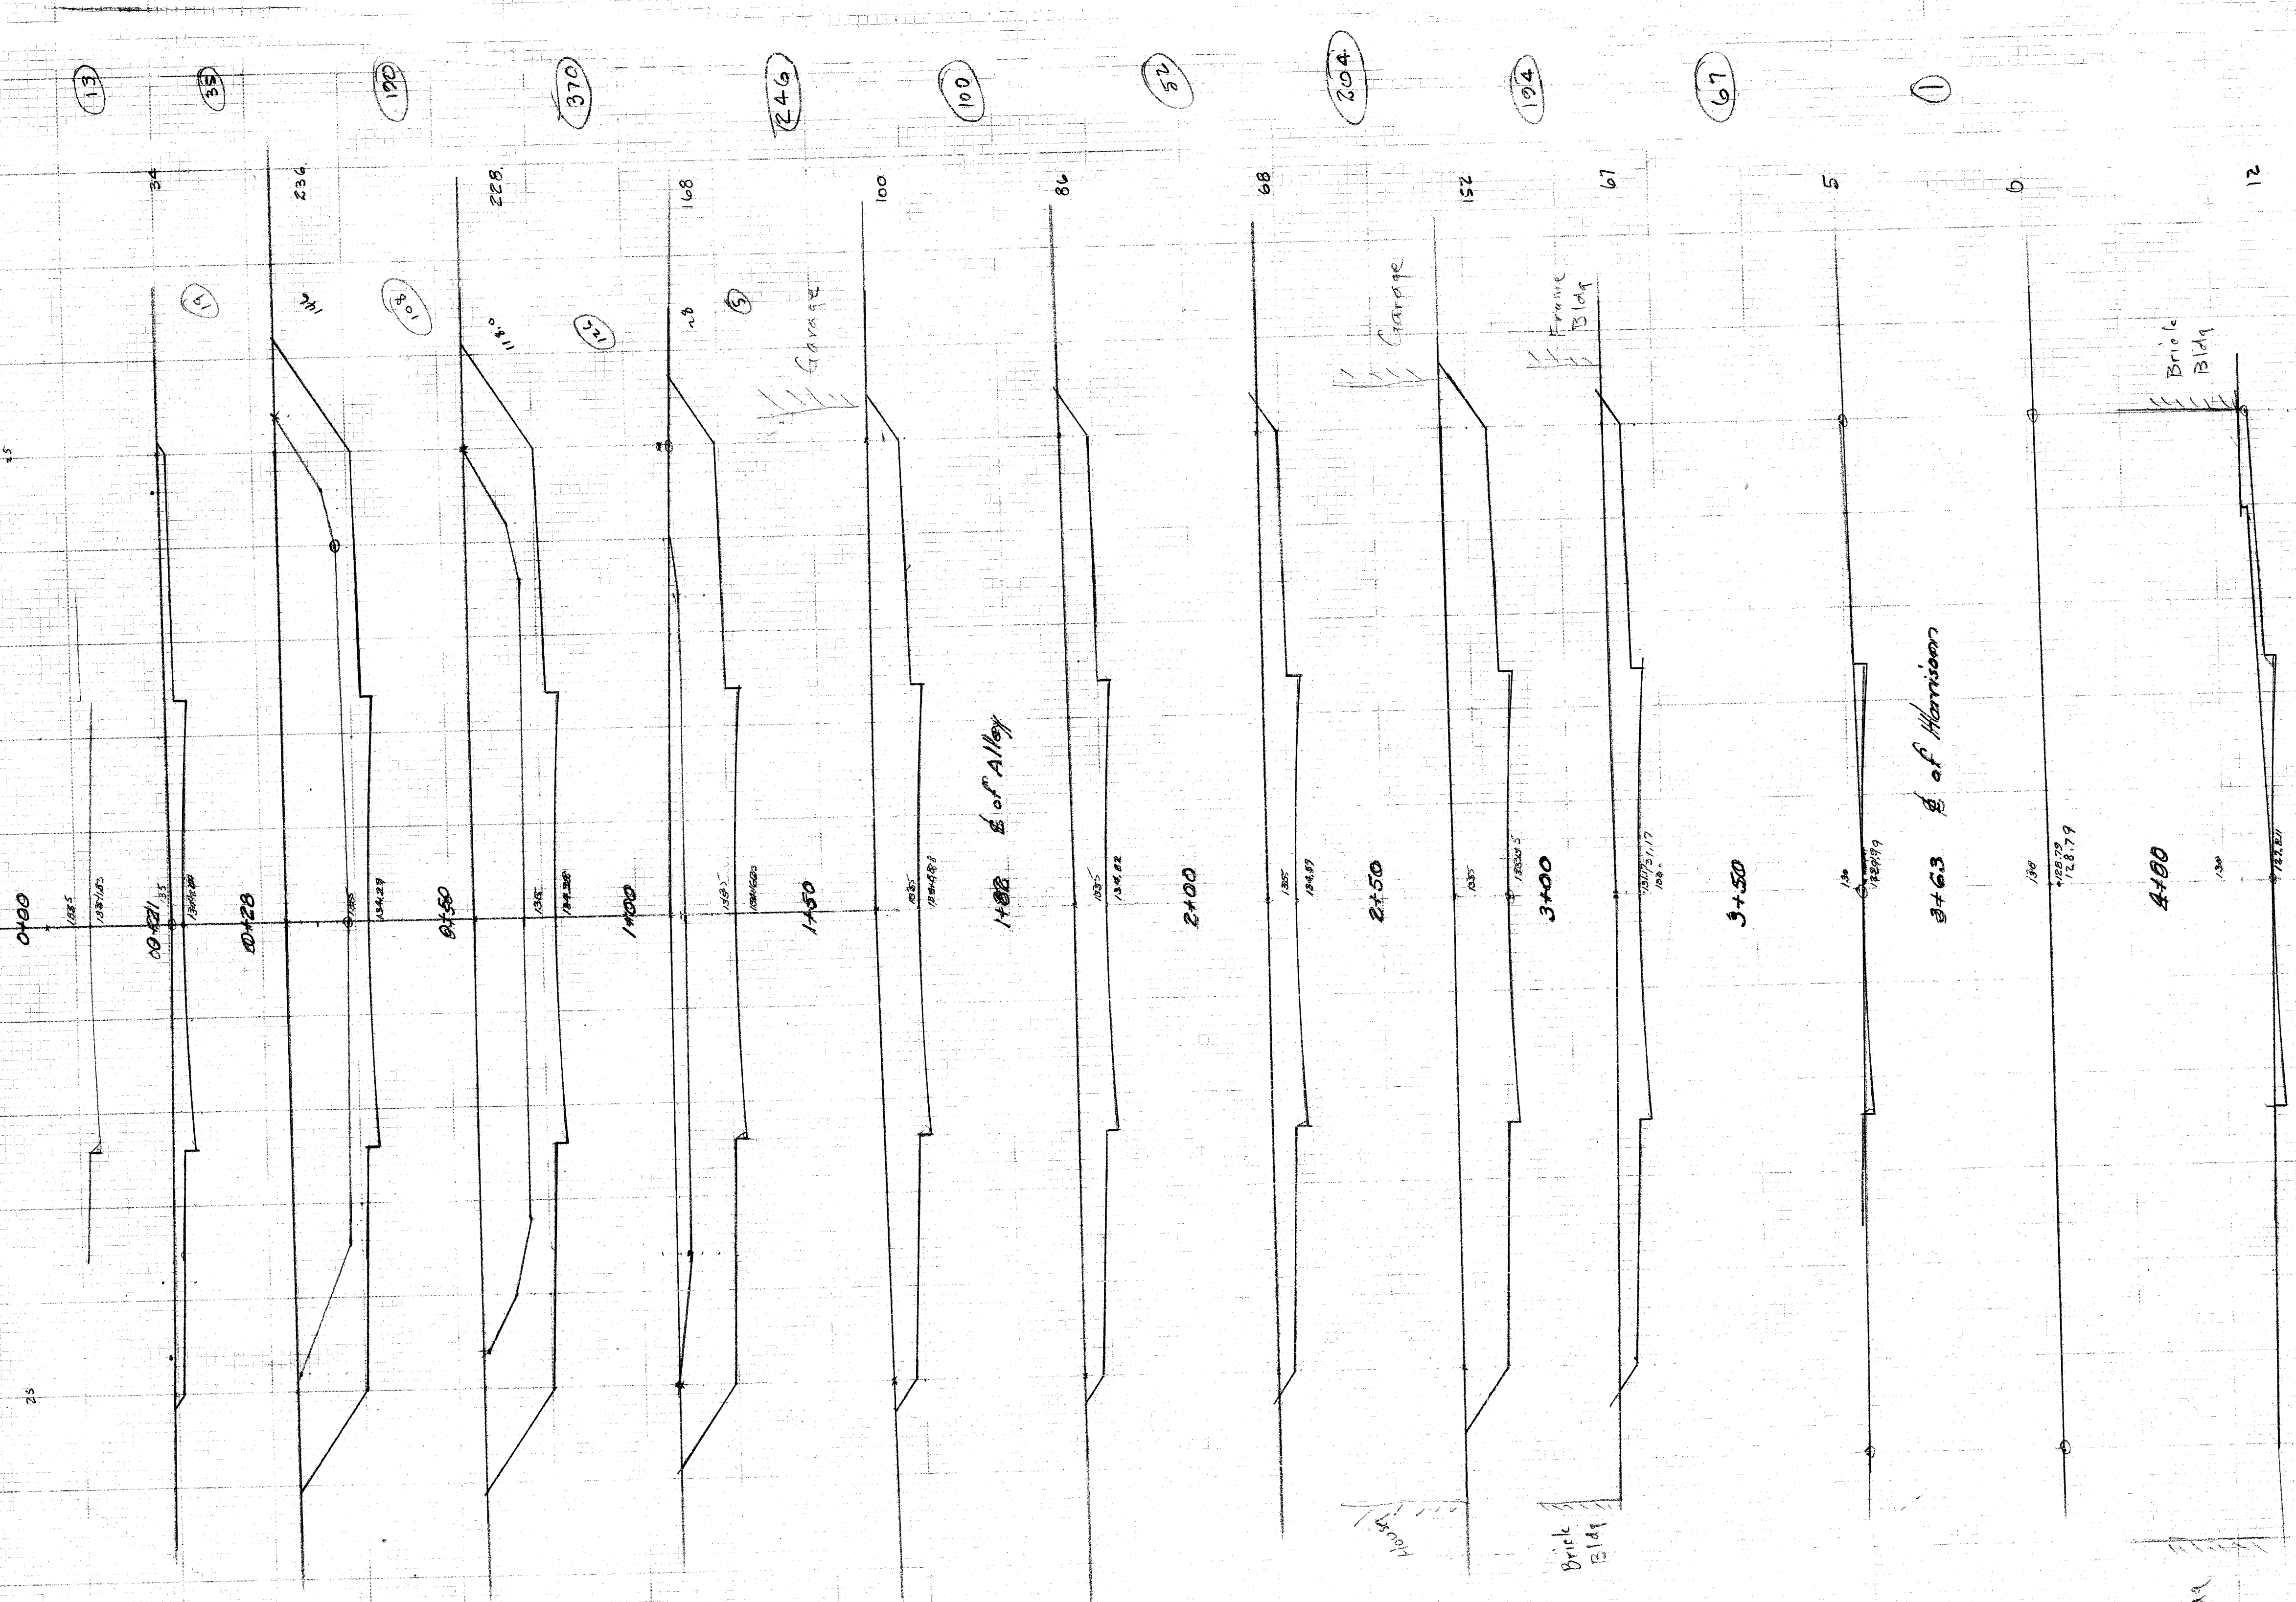

X-SECTIONS ON  
ISABELLA AVE, SW.  
By G.C. Wallace - 6-2-27  
Cut -

FILE NO P-80  
Acc ... 839