
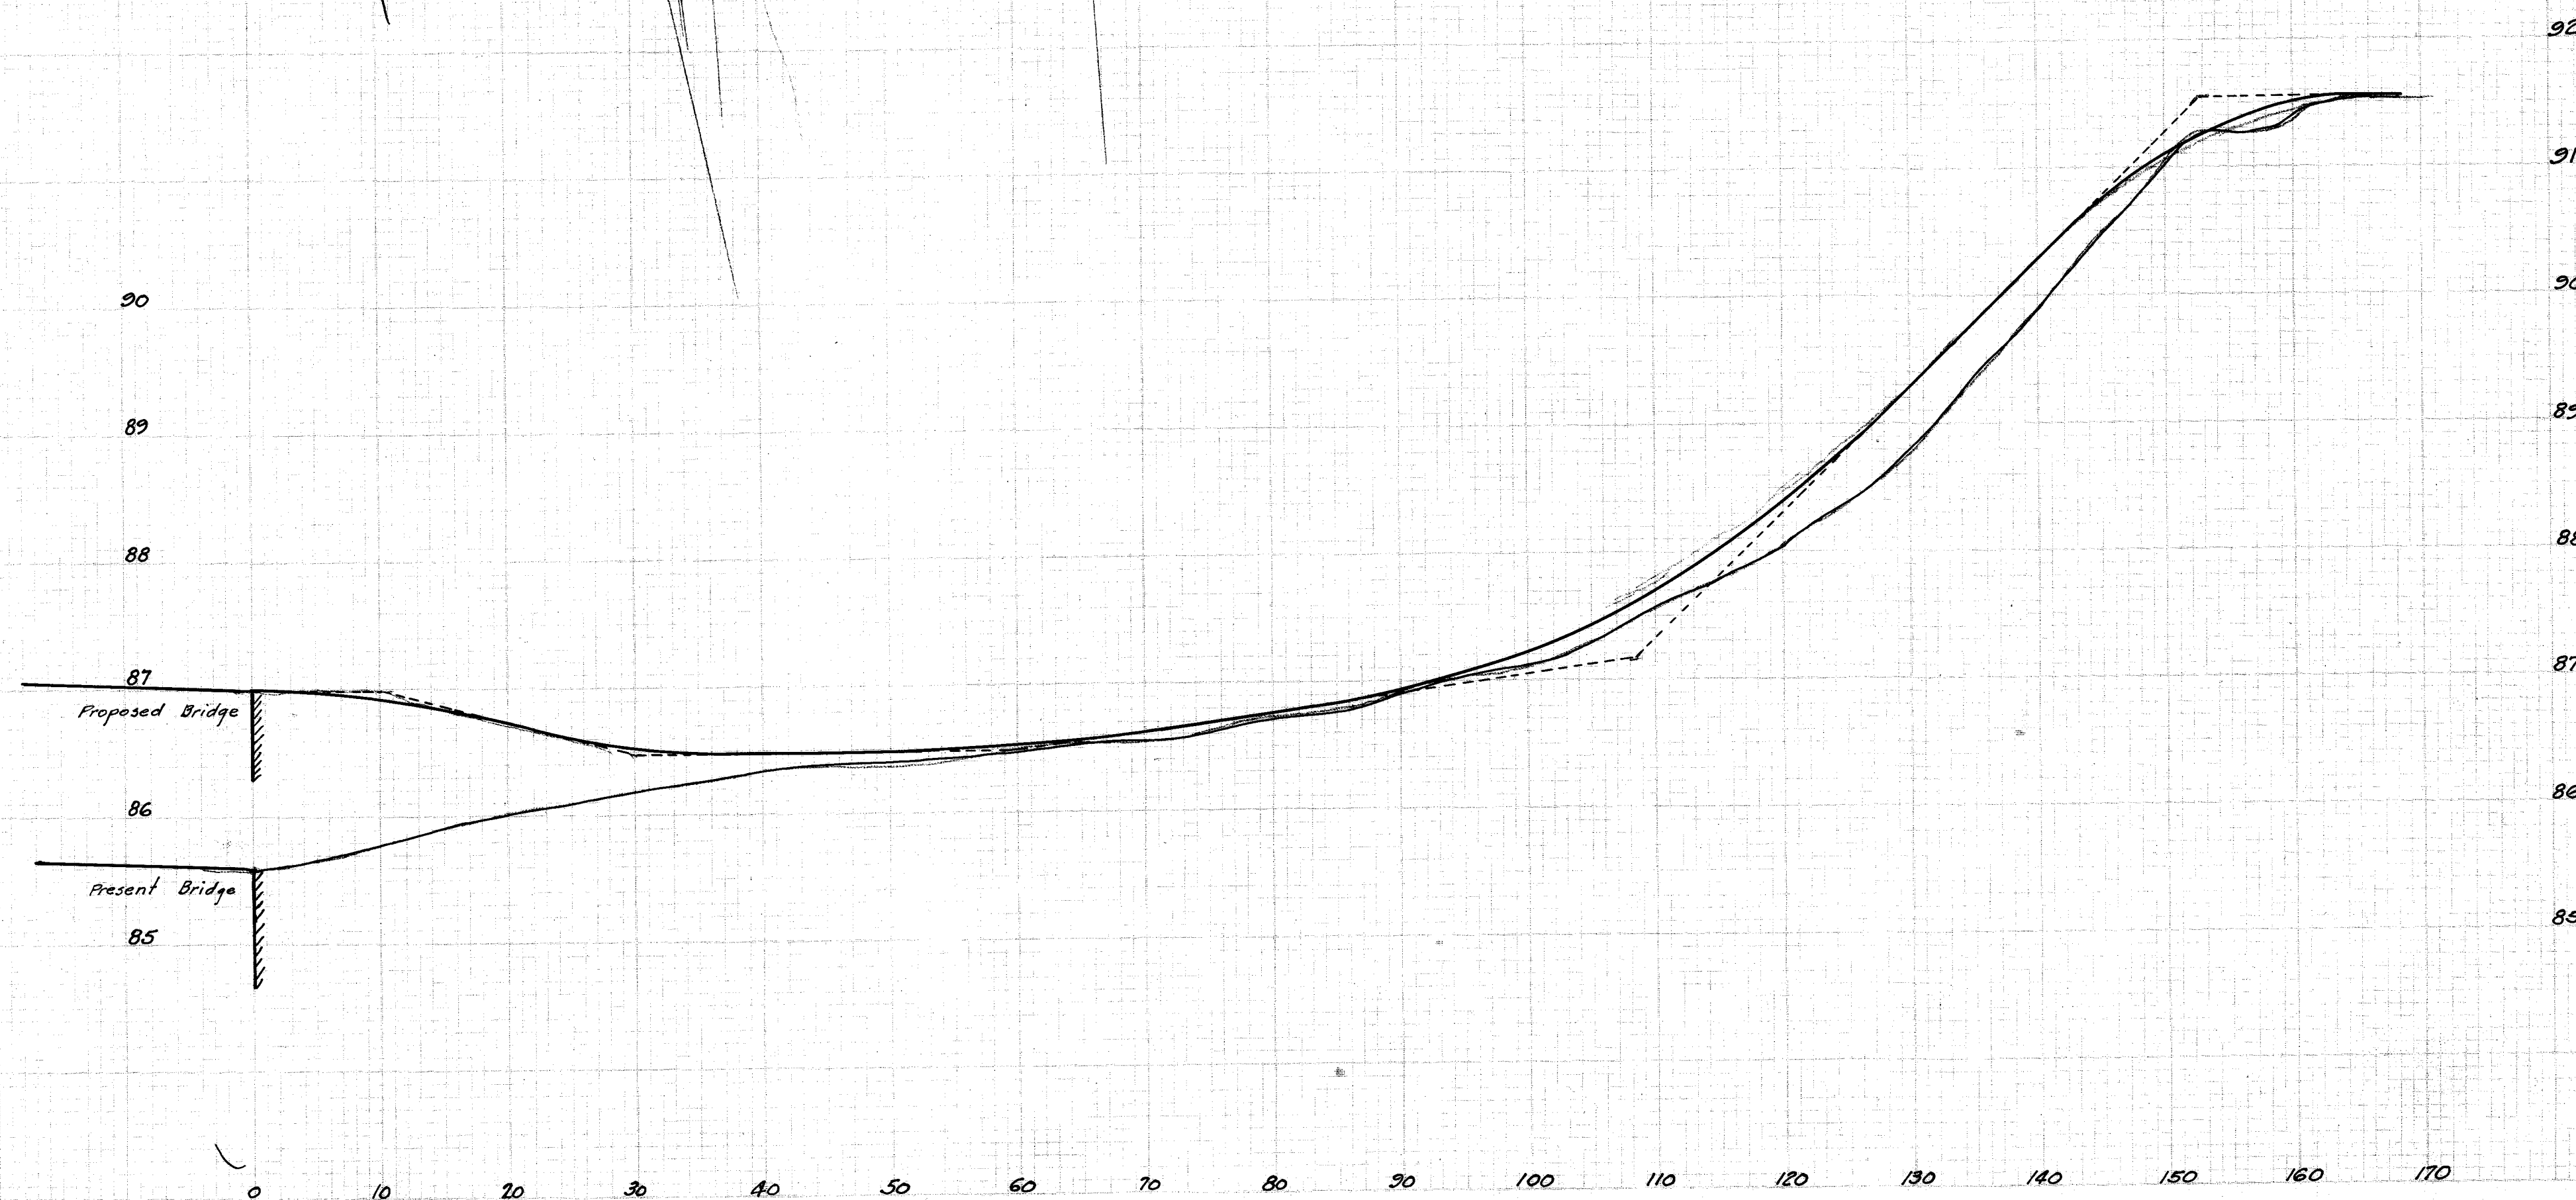


PLAN	DATE
DESIGNED BY	CITY ENGINEER
CHECKED BY	DATE
NOTED BY	DATE

PROFILE	DATE
DESIGNED BY	CITY ENGINEER
CHECKED BY	DATE
NOTED BY	DATE

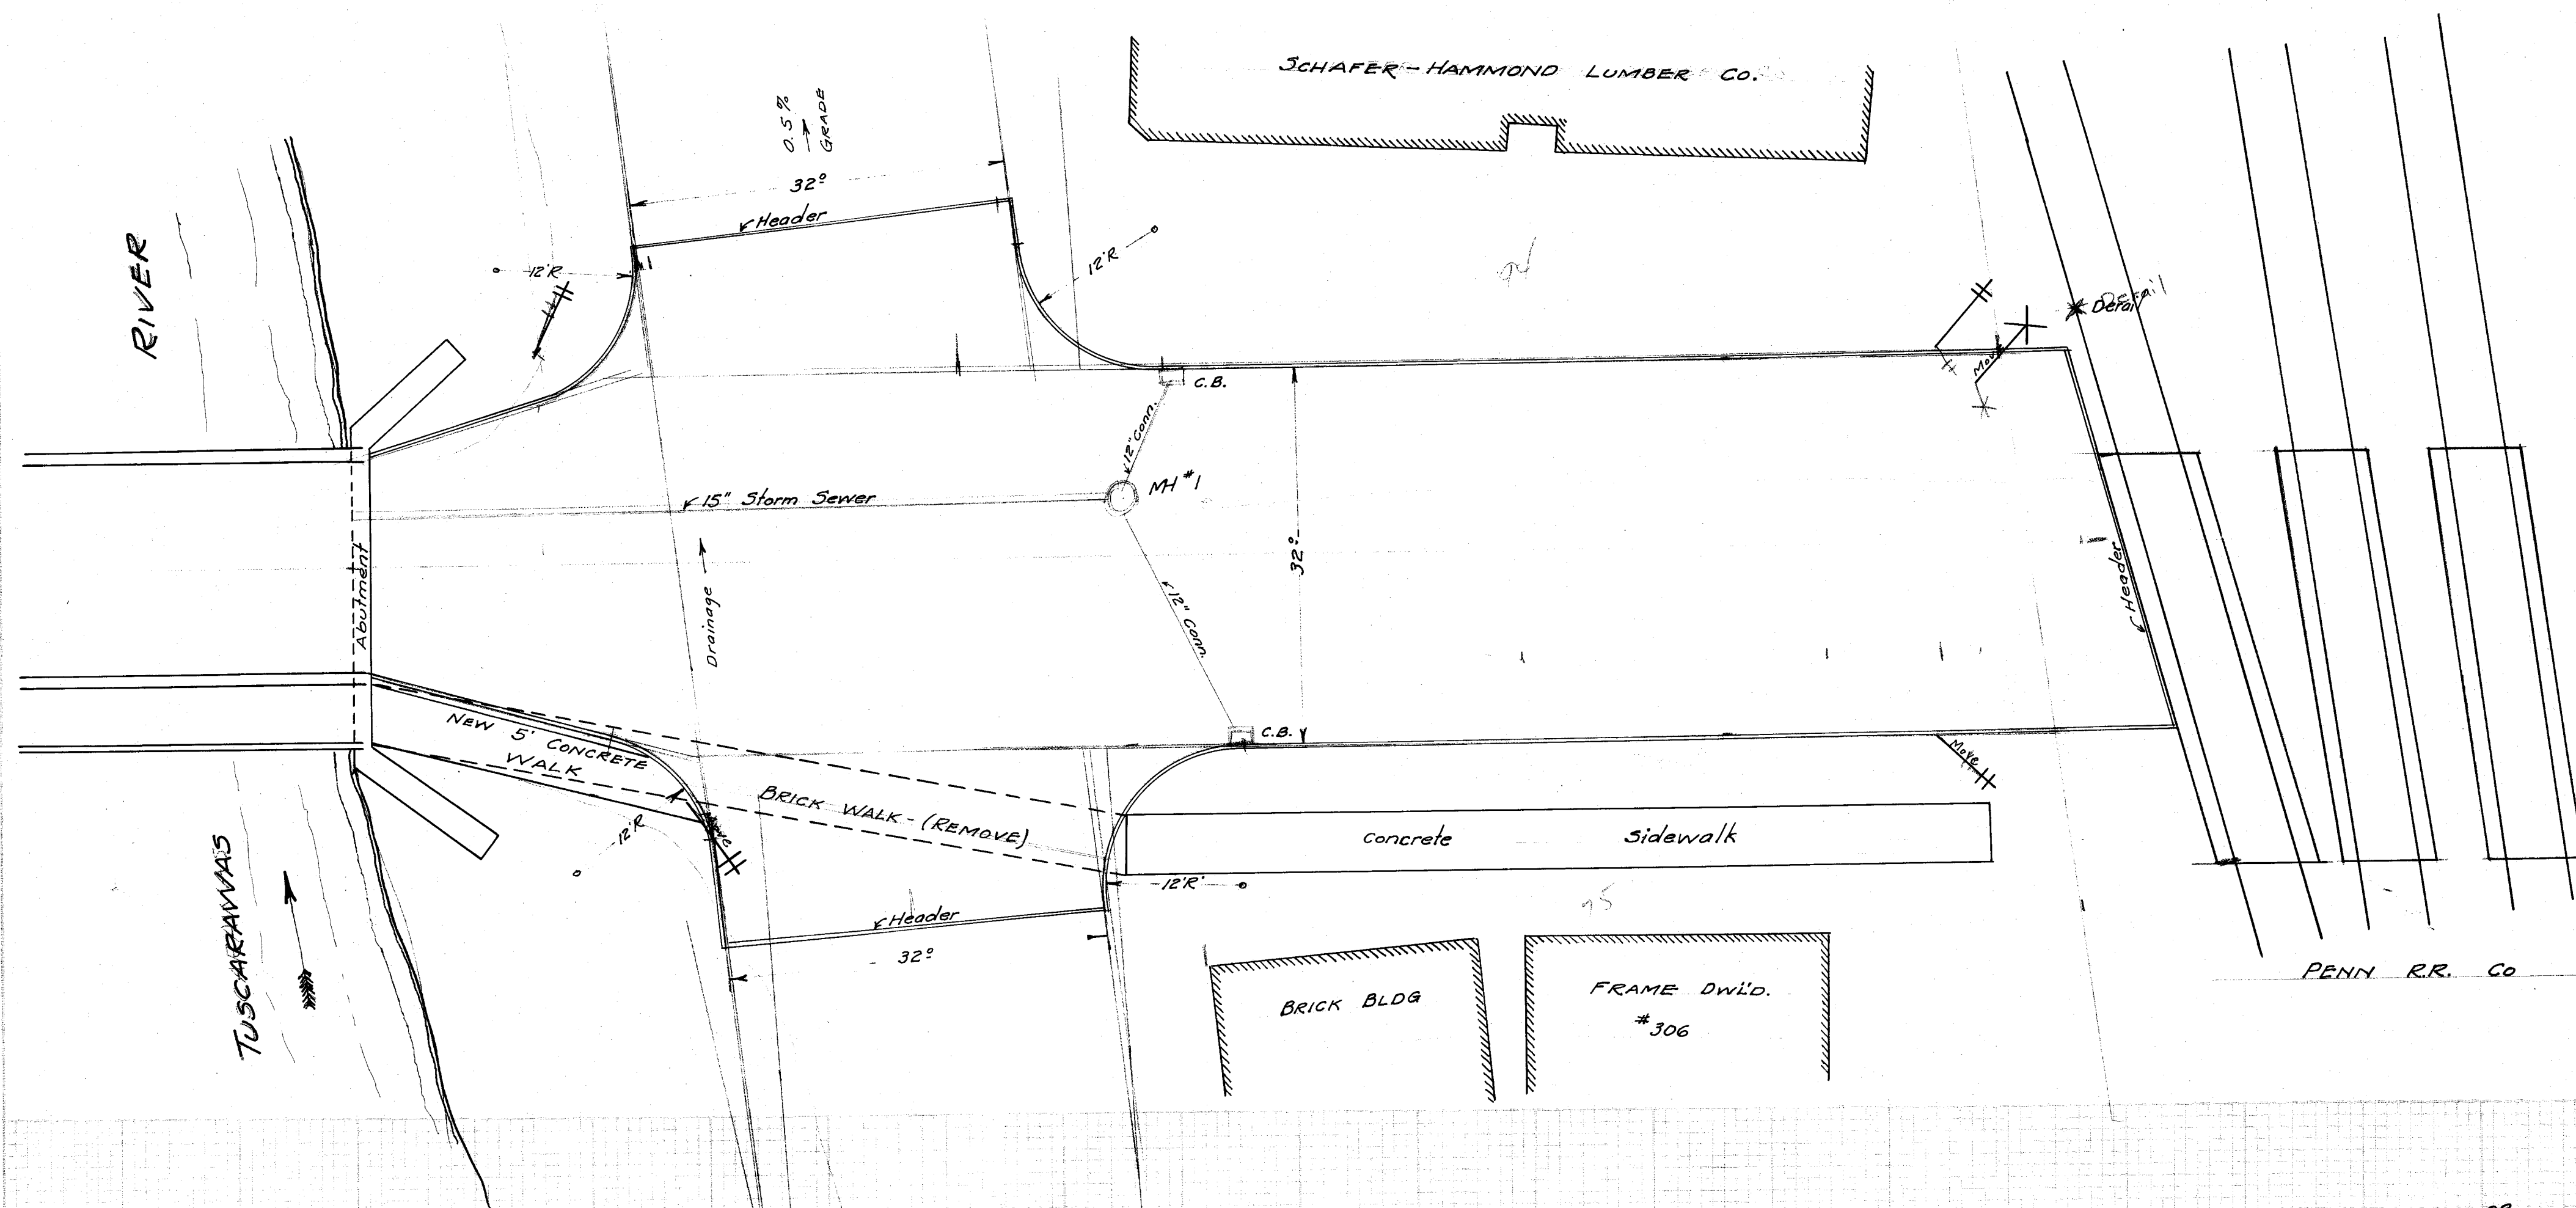

Note for Engineer:-
This Paving has to be put in to meet field conditions, such as, the new bridge, railroad tracks, and the intersection with West St. N.W.

CITY OF MASSILLON, OHIO			
CHERRY ST. N.W., PAVING			
TUSCARAWAS RIVER TO PENN. R.R. TRACKS			
APPROVED:-	CITY ENGINEER	DEPT. OF PUBLIC SERVICE	
DR. BY G.C. WALLACE	SCALE 1"=5' VER. 1"=50' HOR.	SEPT 14 th 1927	NB 73-P

FILED IN 27-82
AND ARCH. 845